



Proposed  
floor plan

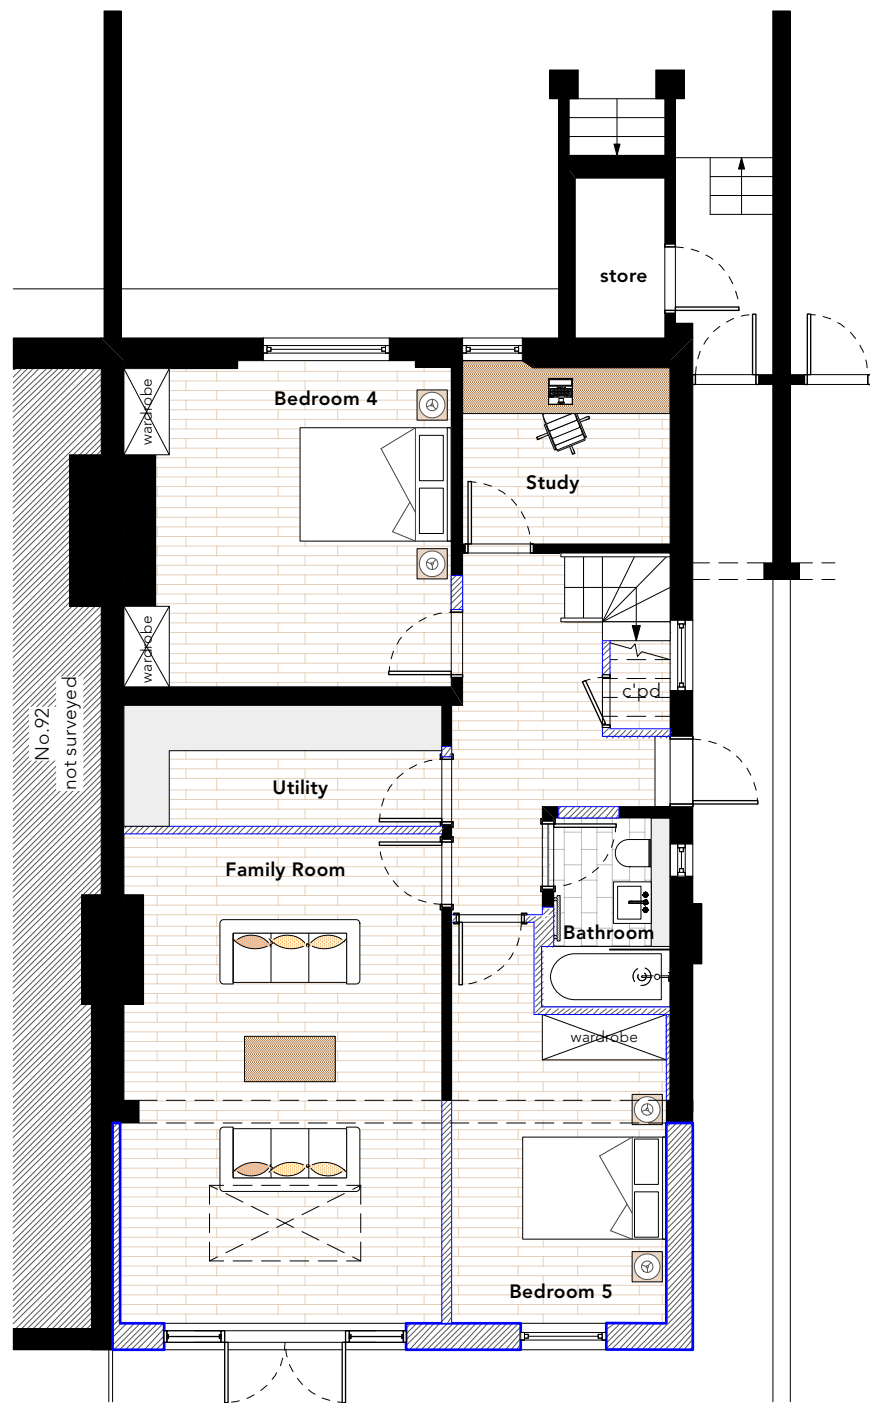


Lower Ground Floor

indicates changes as per previously  
approved extension ref. 2023/0607/P


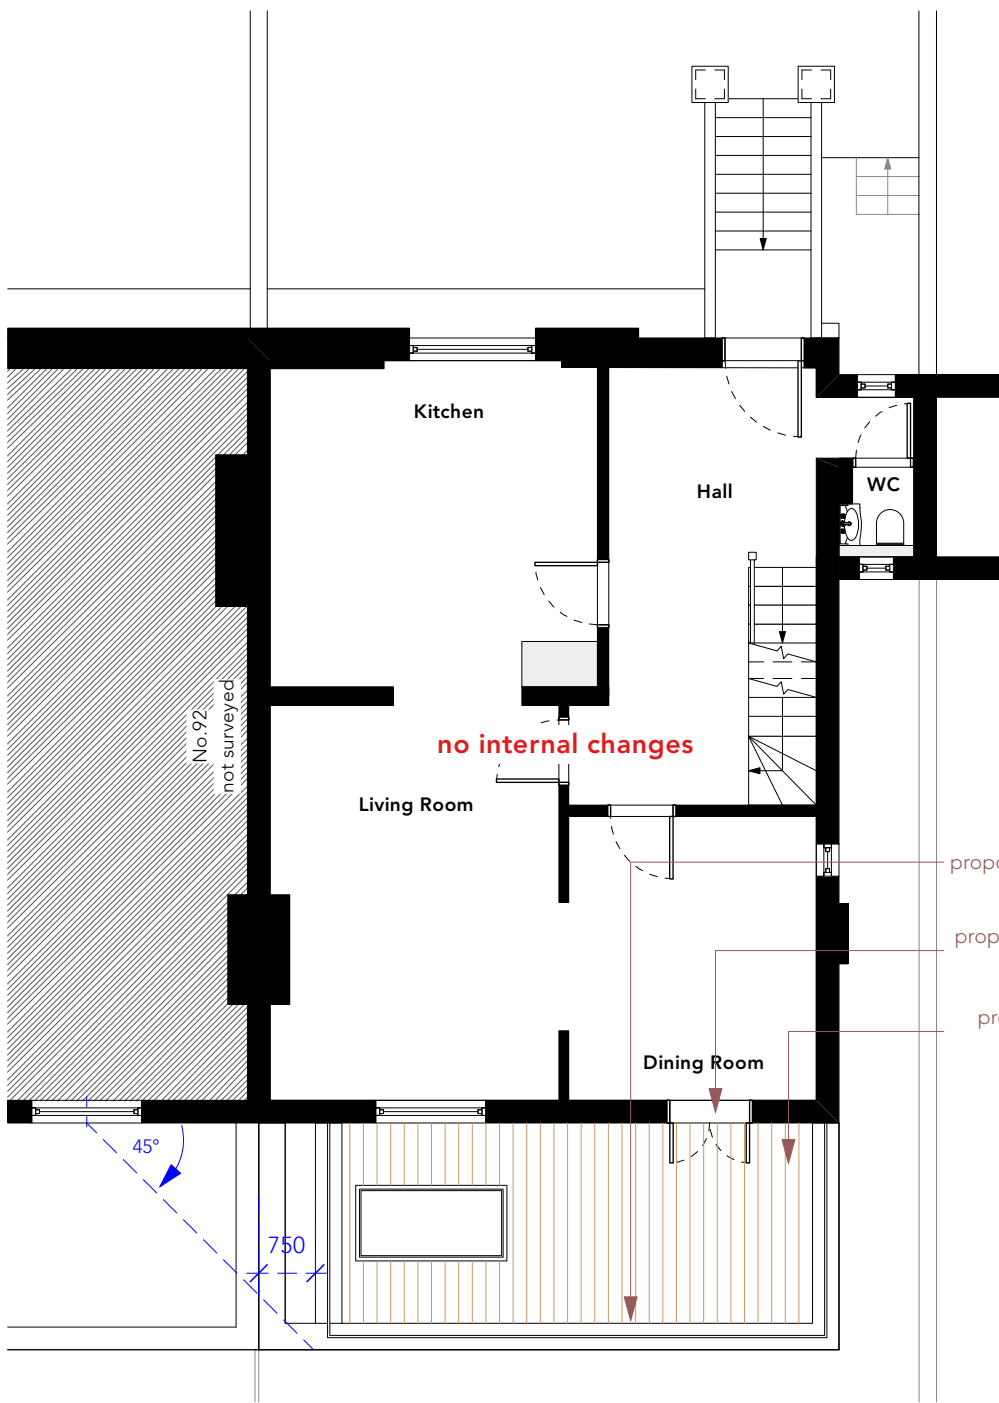


Ground Floor

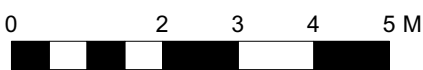


WRITTEN DIMENSIONS ONLY TO BE USED ALL DIMENSIONS ARE IN MILLIMETRES ALL DIMENSIONS TO BE VERIFIED ON SITE ANY INCONSISTENCIES TO BE REPORTED TO THE ARCHITECT IMMEDIATELY	Job No: 7411		p-ad		t: 0208-4590172 e: hello@pelicanad.co.uk		p-ad	
	FOR PLANNING PURPOSES ONLY		192D Campden Hill Road, Notting Hill Gate, London, W8 7TH					
	94 Belsize Road London NW6 4TG		Title	Proposed Lower & Ground Floor Plan		Number	7411/PL2/10	
Drawn by	ST		Scale	1:100 @ A3		Rev	A	

Proposed  
floor plan

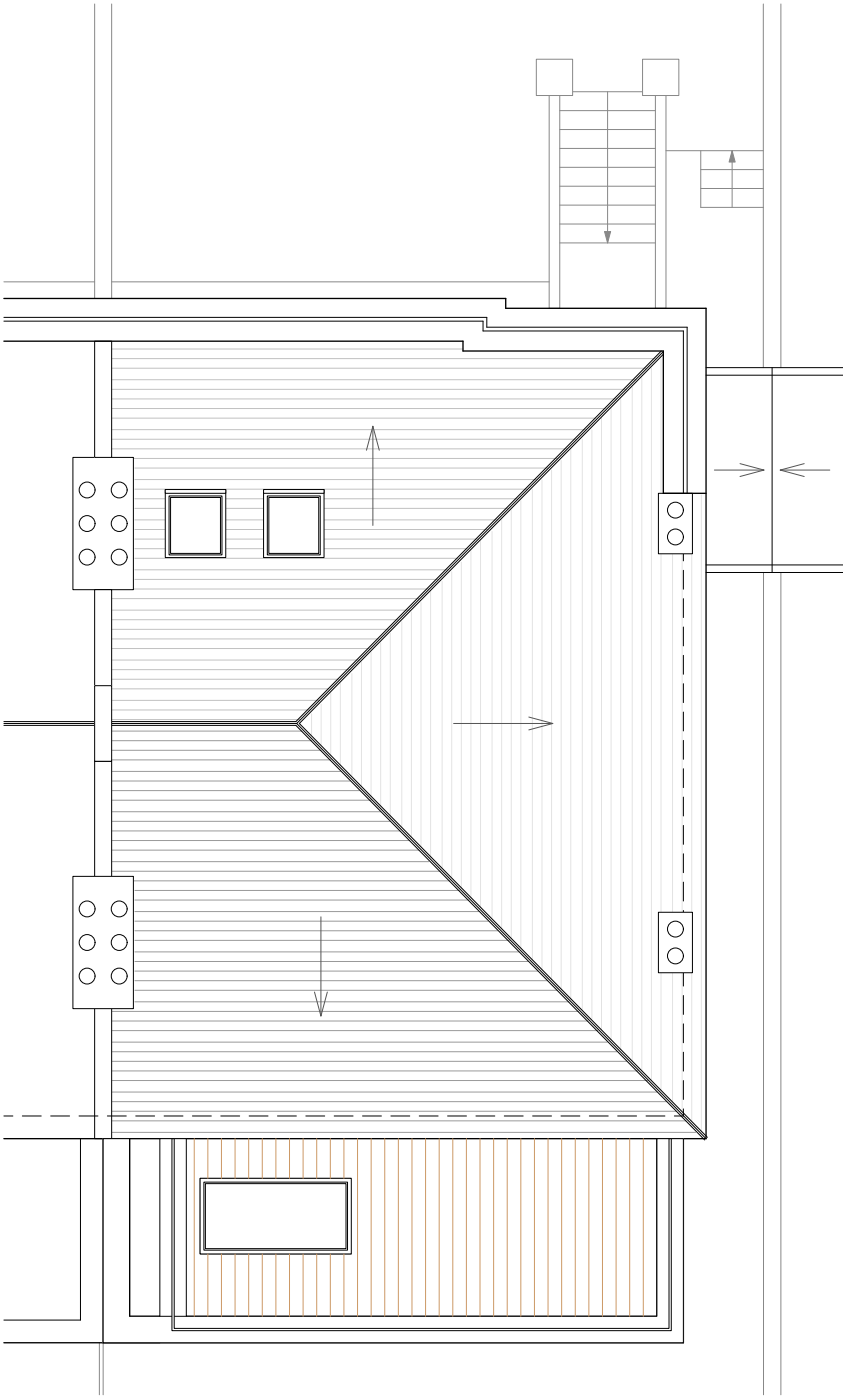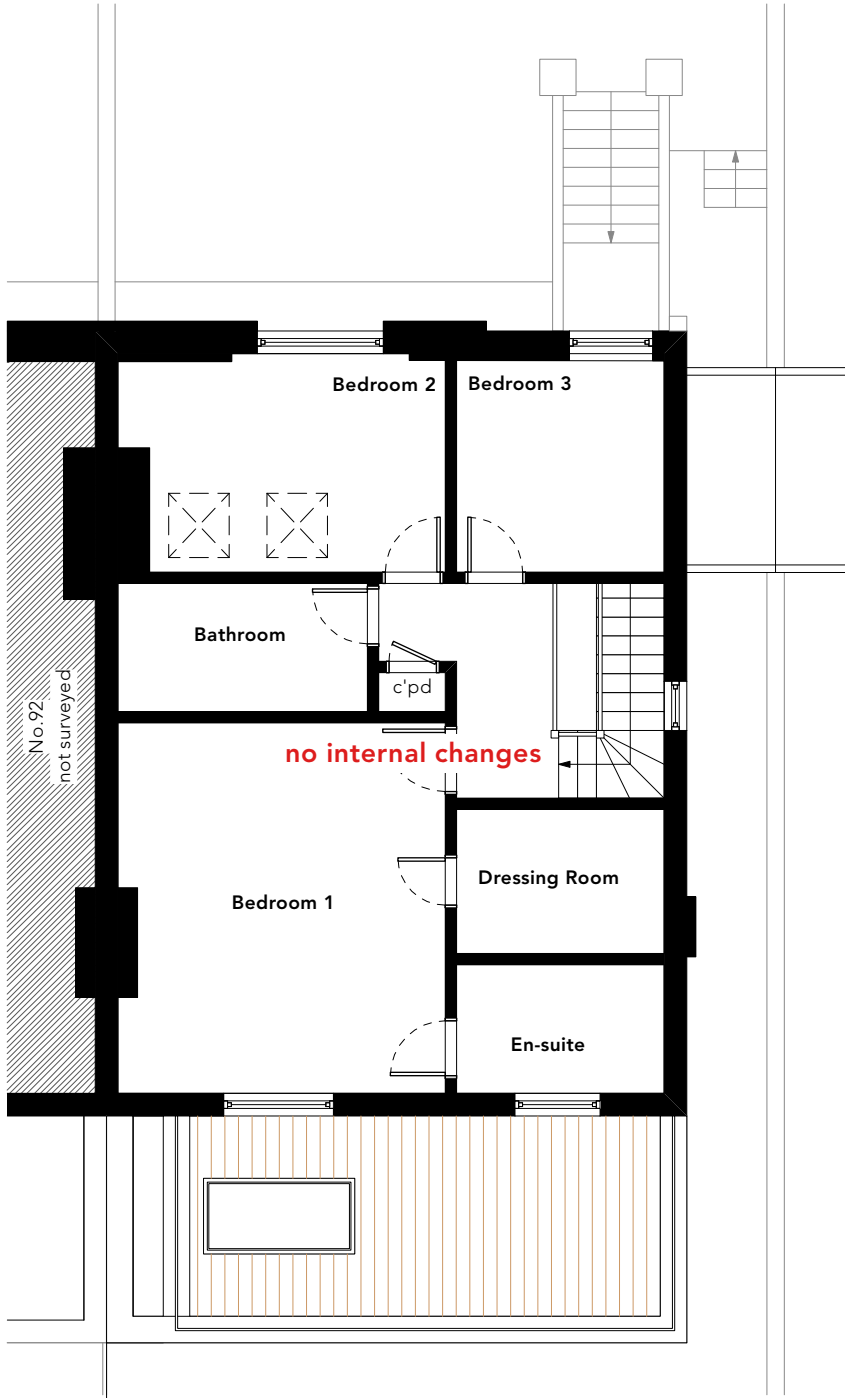

First Floor

Roof Plan

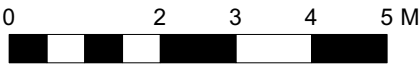

WRITTEN DIMENSIONS ONLY TO BE USED  ALL DIMENSIONS ARE IN MILLIMETRES  ALL DIMENSIONS TO BE VERIFIED ON SITE  ANY INCONSISTENCIES TO BE REPORTED TO THE ARCHITECT IMMEDIATELY	<b>Job No: 7411</b>		<b>p-ad</b> 192D Campden Hill Road, Notting Hill Gate, London, W8 7TH t: 0208-4590172 e: hello@pelicanad.co.uk		<b>p-ad</b>	
	<b>FOR PLANNING PURPOSES ONLY</b>		<b>Proposed First Floor &amp; Roof Plan</b>			
	94 Belsize Road London NW6 4TG		Title	Number		
	Drawn by ST		Scale 1:100 @ A3	7411/PL2/11		Rev A



Front Elevation

NO CHANGES




- proposed metal railing
- metal framed double doors with side lights  
previously approved ref. 2023/0607/P
- timber framed sash window  
previously approved ref. 2023/0607/P
- brickwork to match existing  
previously approved ref. 2023/0607/P
- white painted timber framed double door with fanlight

Rear Elevation





WRITTEN DIMENSIONS ONLY TO BE USED  ALL DIMENSIONS ARE IN MILLIMETRES  ALL DIMENSIONS TO BE VERIFIED ON SITE  ANY INCONSISTENCIES TO BE REPORTED TO THE ARCHITECT IMMEDIATELY	Job No: 7411		p-ad		t: 0208-4590172 e: hello@pelicanad.co.uk		p-ad		
	FOR PLANNING PURPOSES ONLY		192D Campden Hill Road, Notting Hill Gate, London, W8 7TH						
	94 Belsize Road London NW6 4TG		Proposed Front and Rear Elevation						
	Drawn by ST		Title		Number			Rev	
			Scale		7411/PL2/12			A	
		1:100 @ A3							

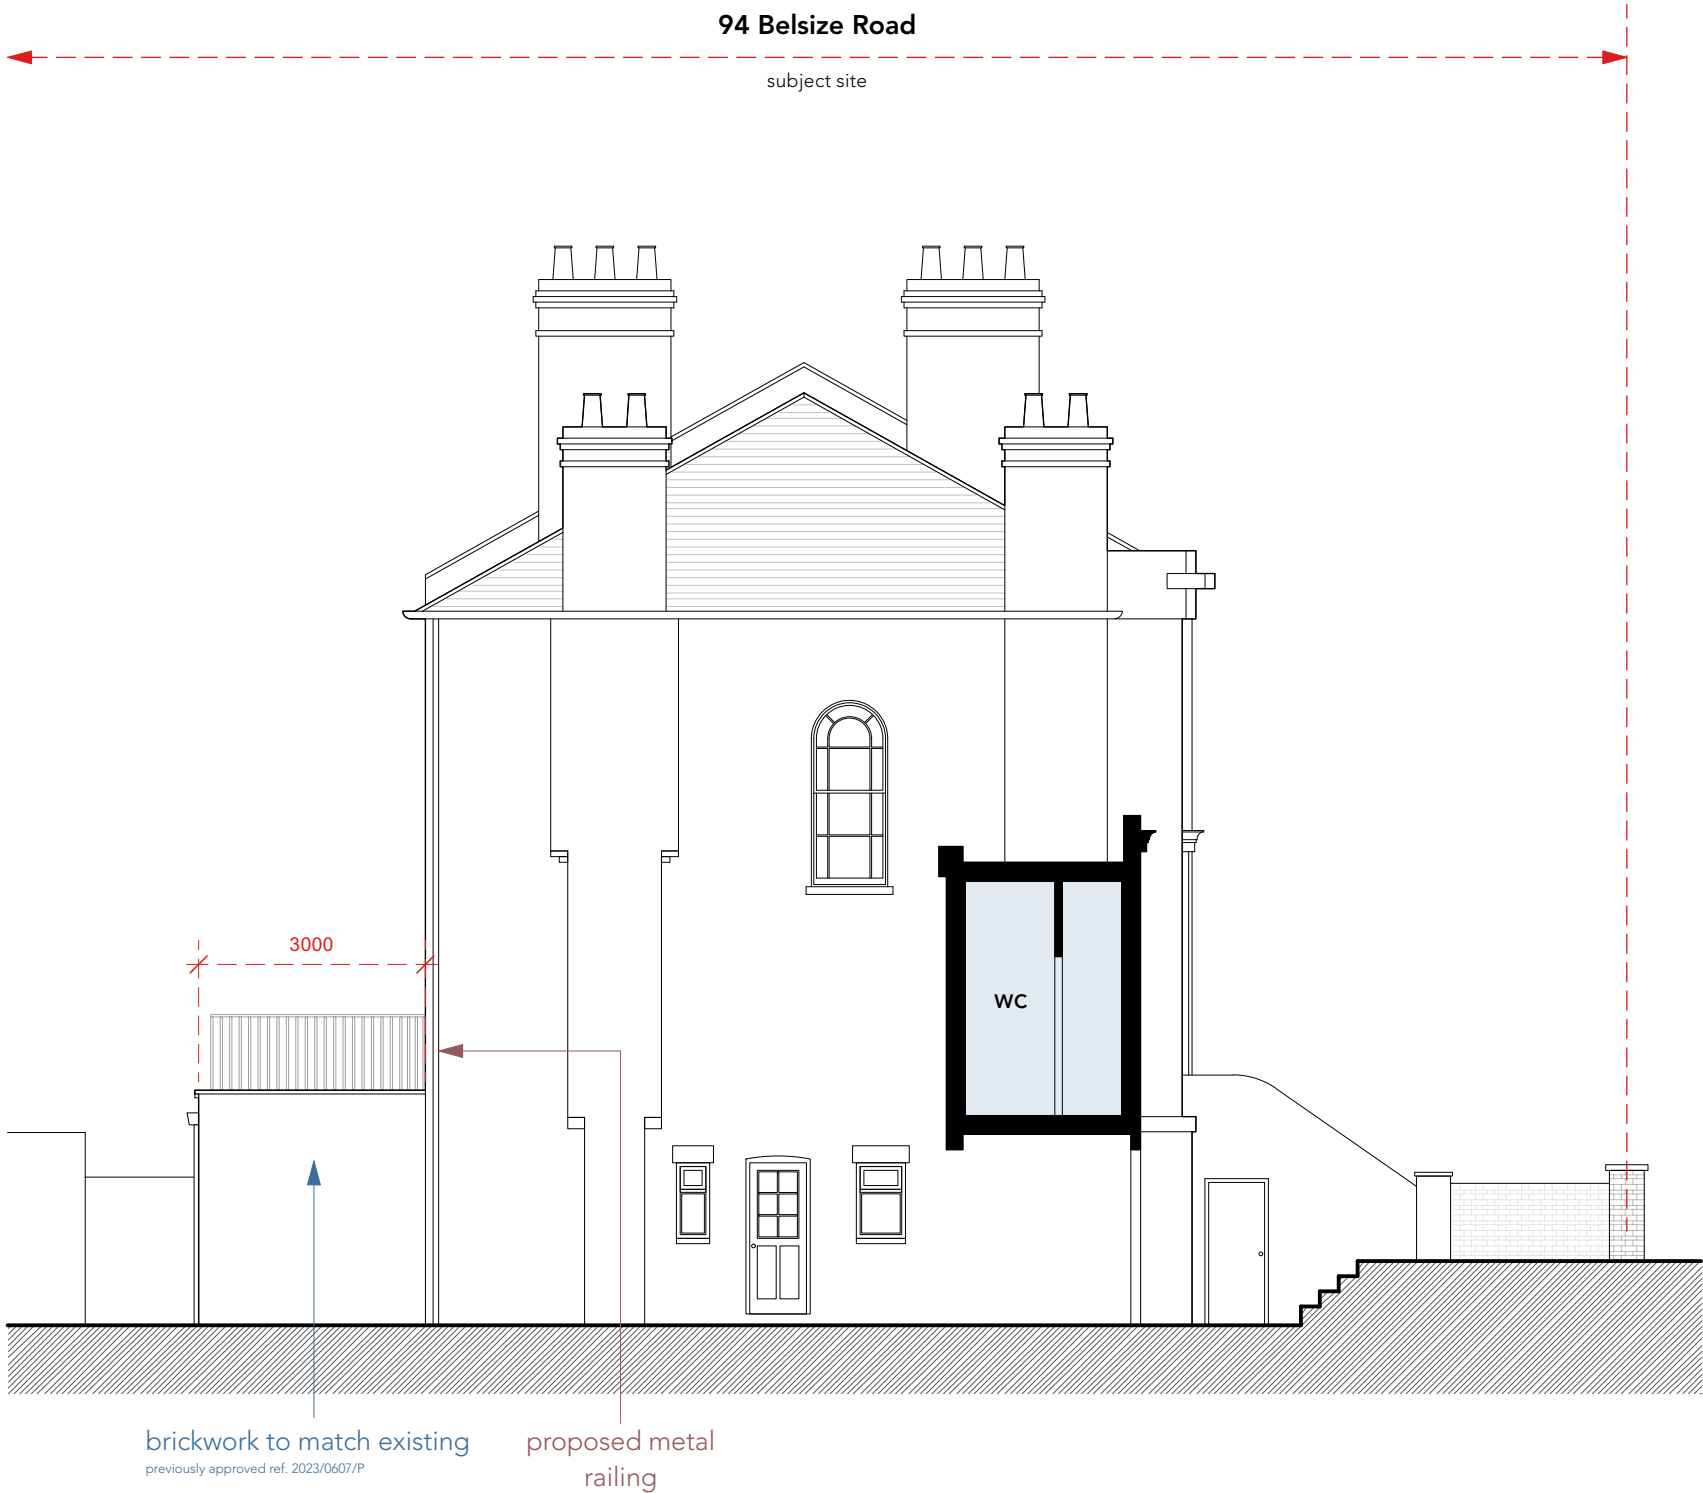

Side Elevation



WRITTEN DIMENSIONS ONLY TO BE USED  ALL DIMENSIONS ARE IN MILLIMETRES  ALL DIMENSIONS TO BE VERIFIED ON SITE  ANY INCONSISTENCIES TO BE REPORTED TO THE ARCHITECT IMMEDIATELY	Job No: 7411		p-ad		t: 0208-4590172 e: hello@pelicanad.co.uk		p-ad	
	FOR PLANNING PURPOSES ONLY		192D Campden Hill Road, Notting Hill Gate, London, W8 7TH					
	94 Belsize Road London NW6 4TG		Title	Proposed Side Elevation				
	Drawn by	ST	Scale	1:100 @ A3		Number	7411/PL2/13	Rev

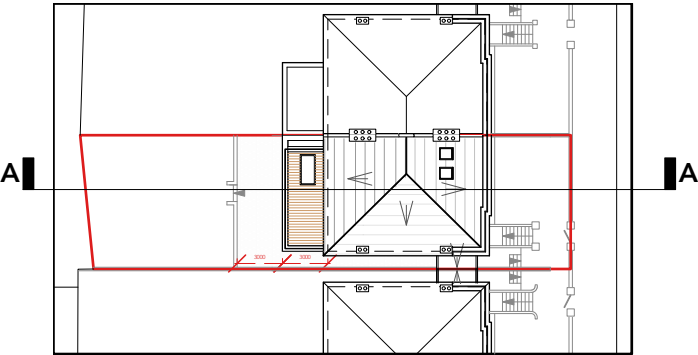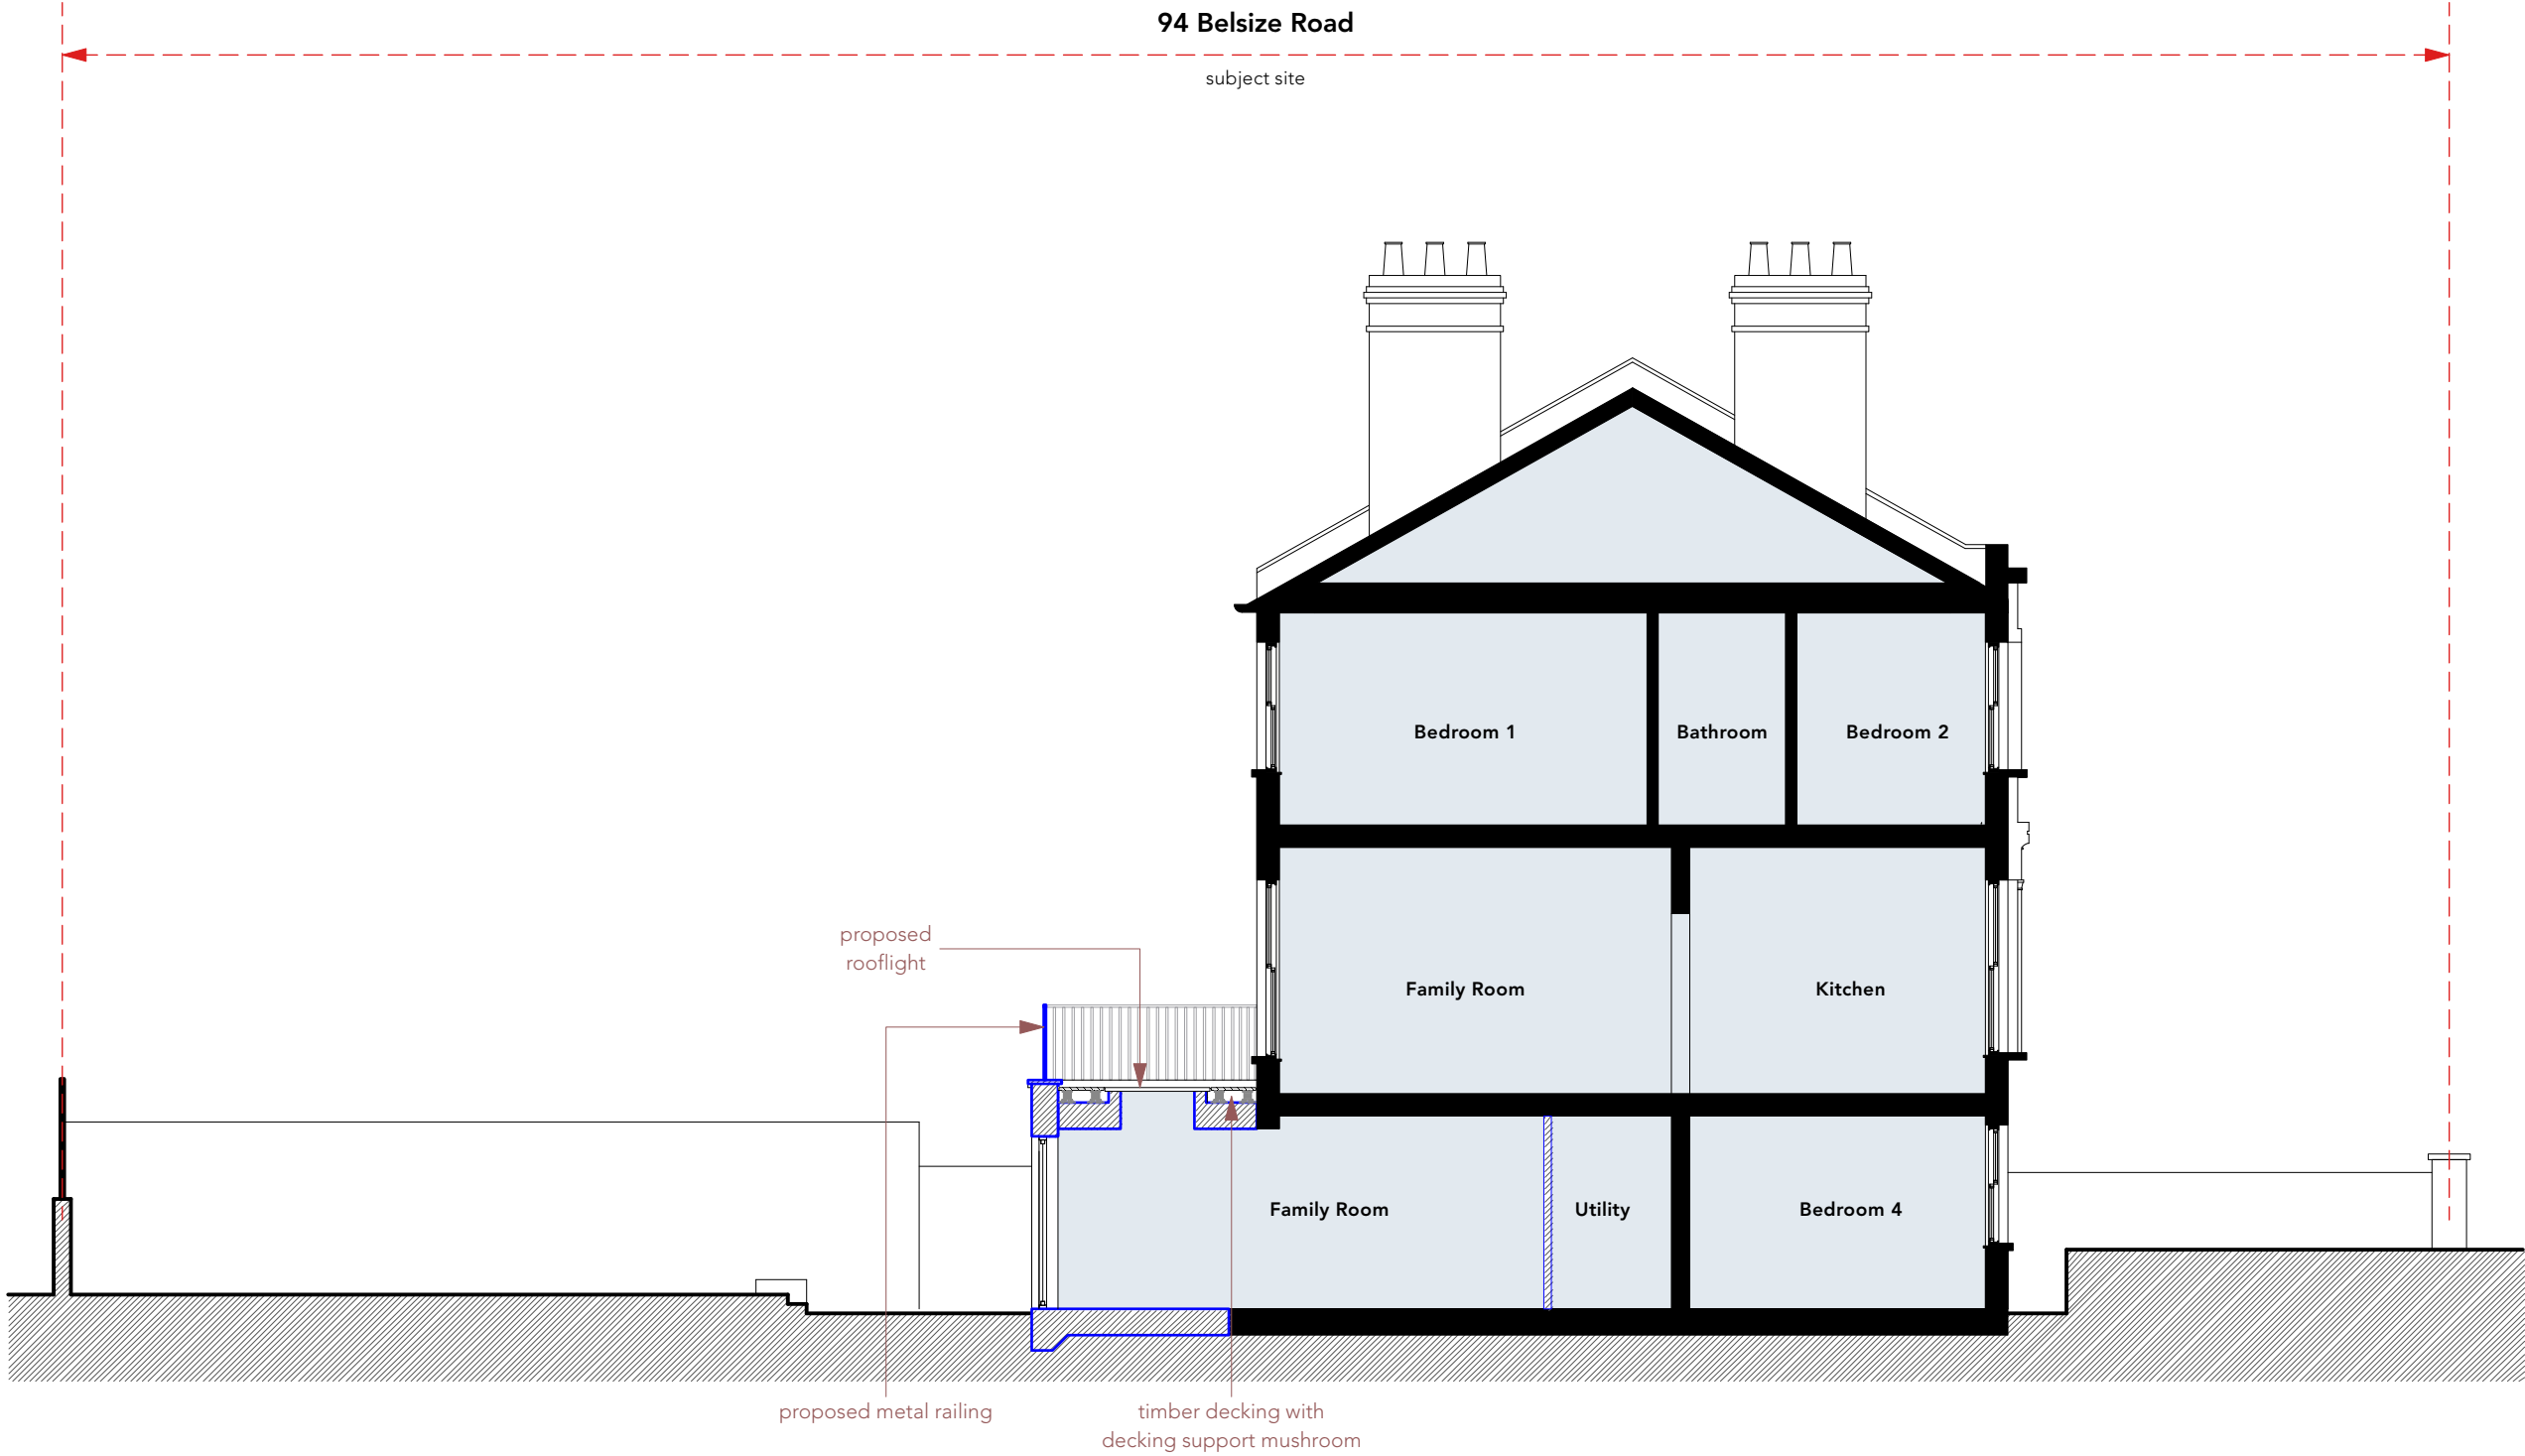

Section AA

Proposed site plan  
1:500



WRITTEN DIMENSIONS ONLY TO BE USED  ALL DIMENSIONS ARE IN MILLIMETRES ALL DIMENSIONS TO BE VERIFIED ON SITE  ANY INCONSISTENCIES TO BE REPORTED TO THE ARCHITECT IMMEDIATELY	<b>Job No: 7411</b>		<b>p-ad</b>  192D Campden Hill Road, Notting Hill Gate, London, W8 7TH			t: 0208-4590172 e: hello@pelicanad.co.uk		<b>p-ad</b>
	<b>FOR PLANNING PURPOSES ONLY</b>							
	94 Belsize Road London NW6 4TG		Title	Proposed Section AA				
	Drawn by ST	Scale 1:100 @ A3	Number 7411/PL2/14	Rev A				