



**X** PROPOSED Site plan 1:200@A3

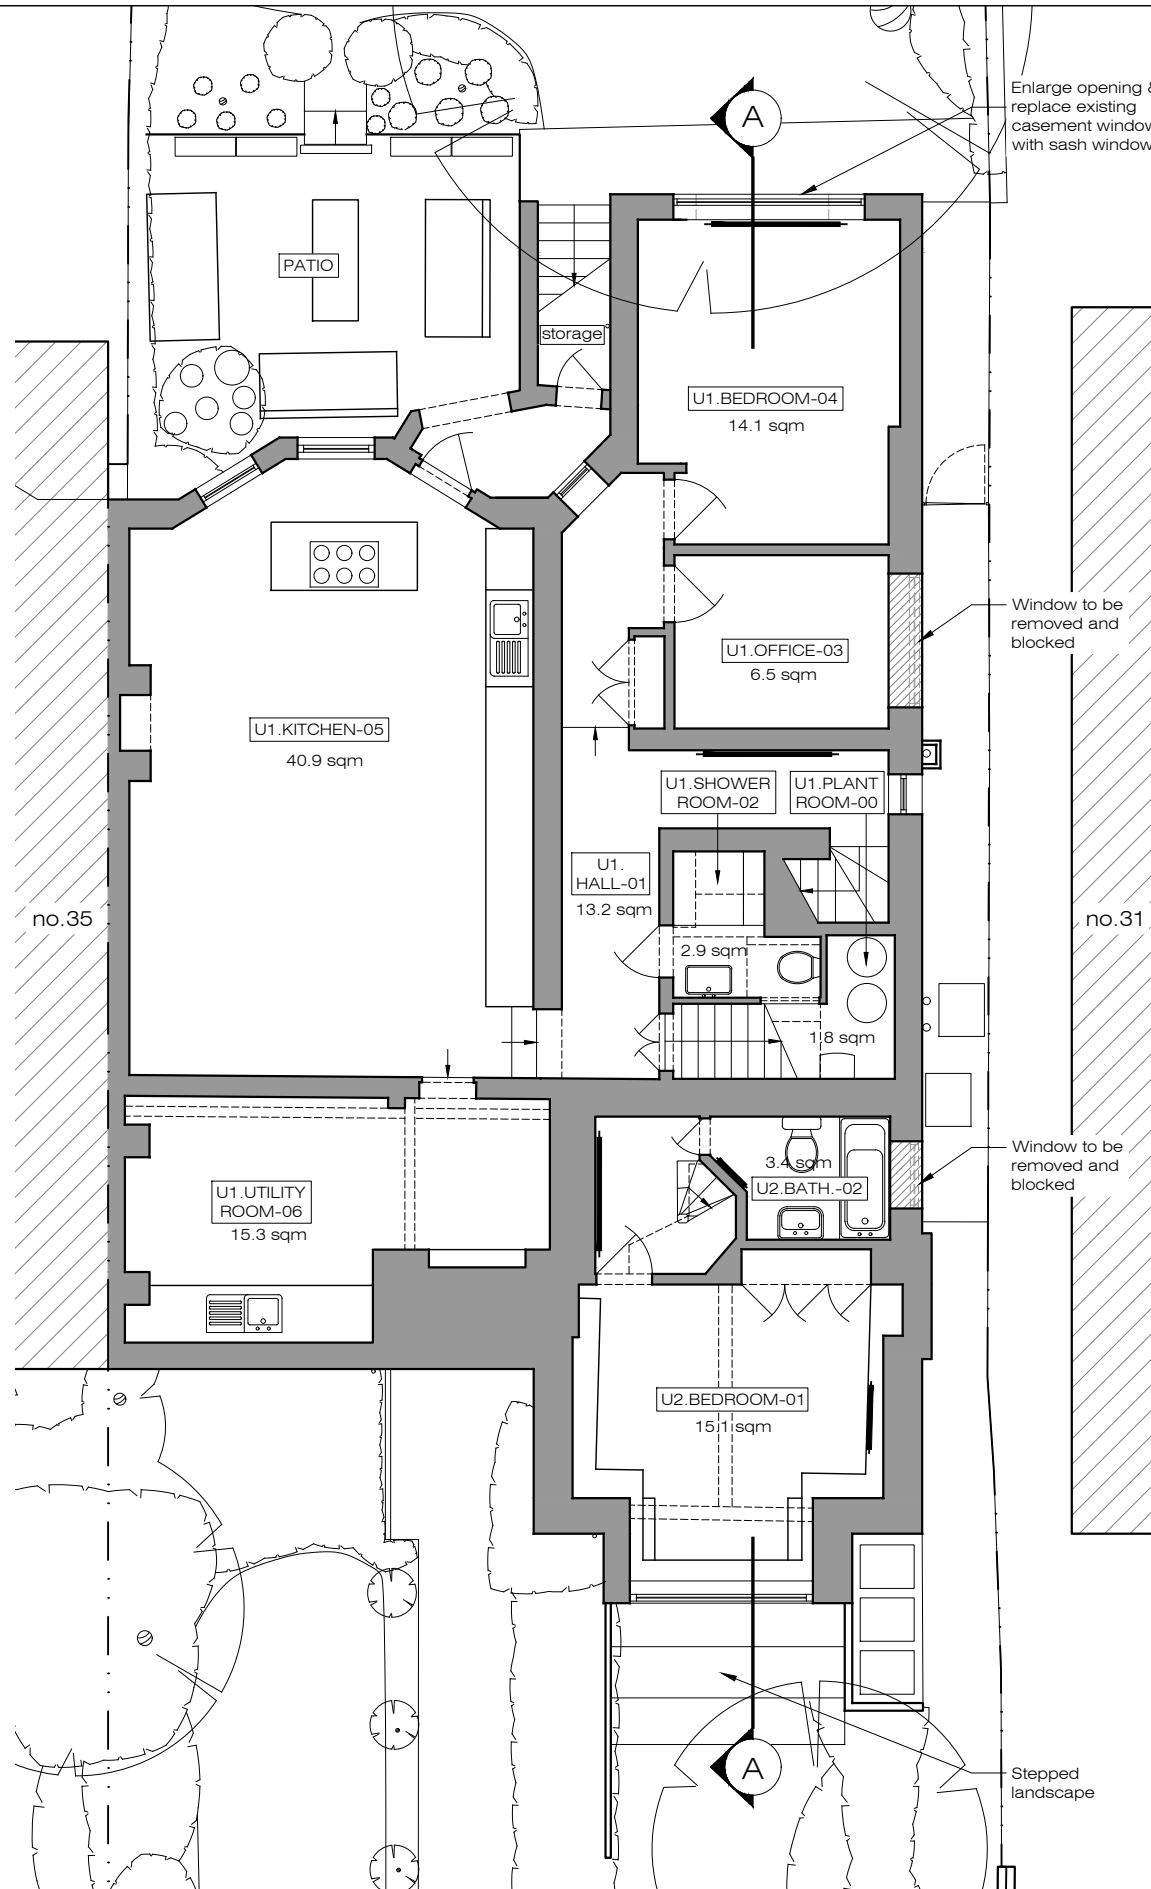

**X** PROPOSED Lower Ground Floor 1:100@A3

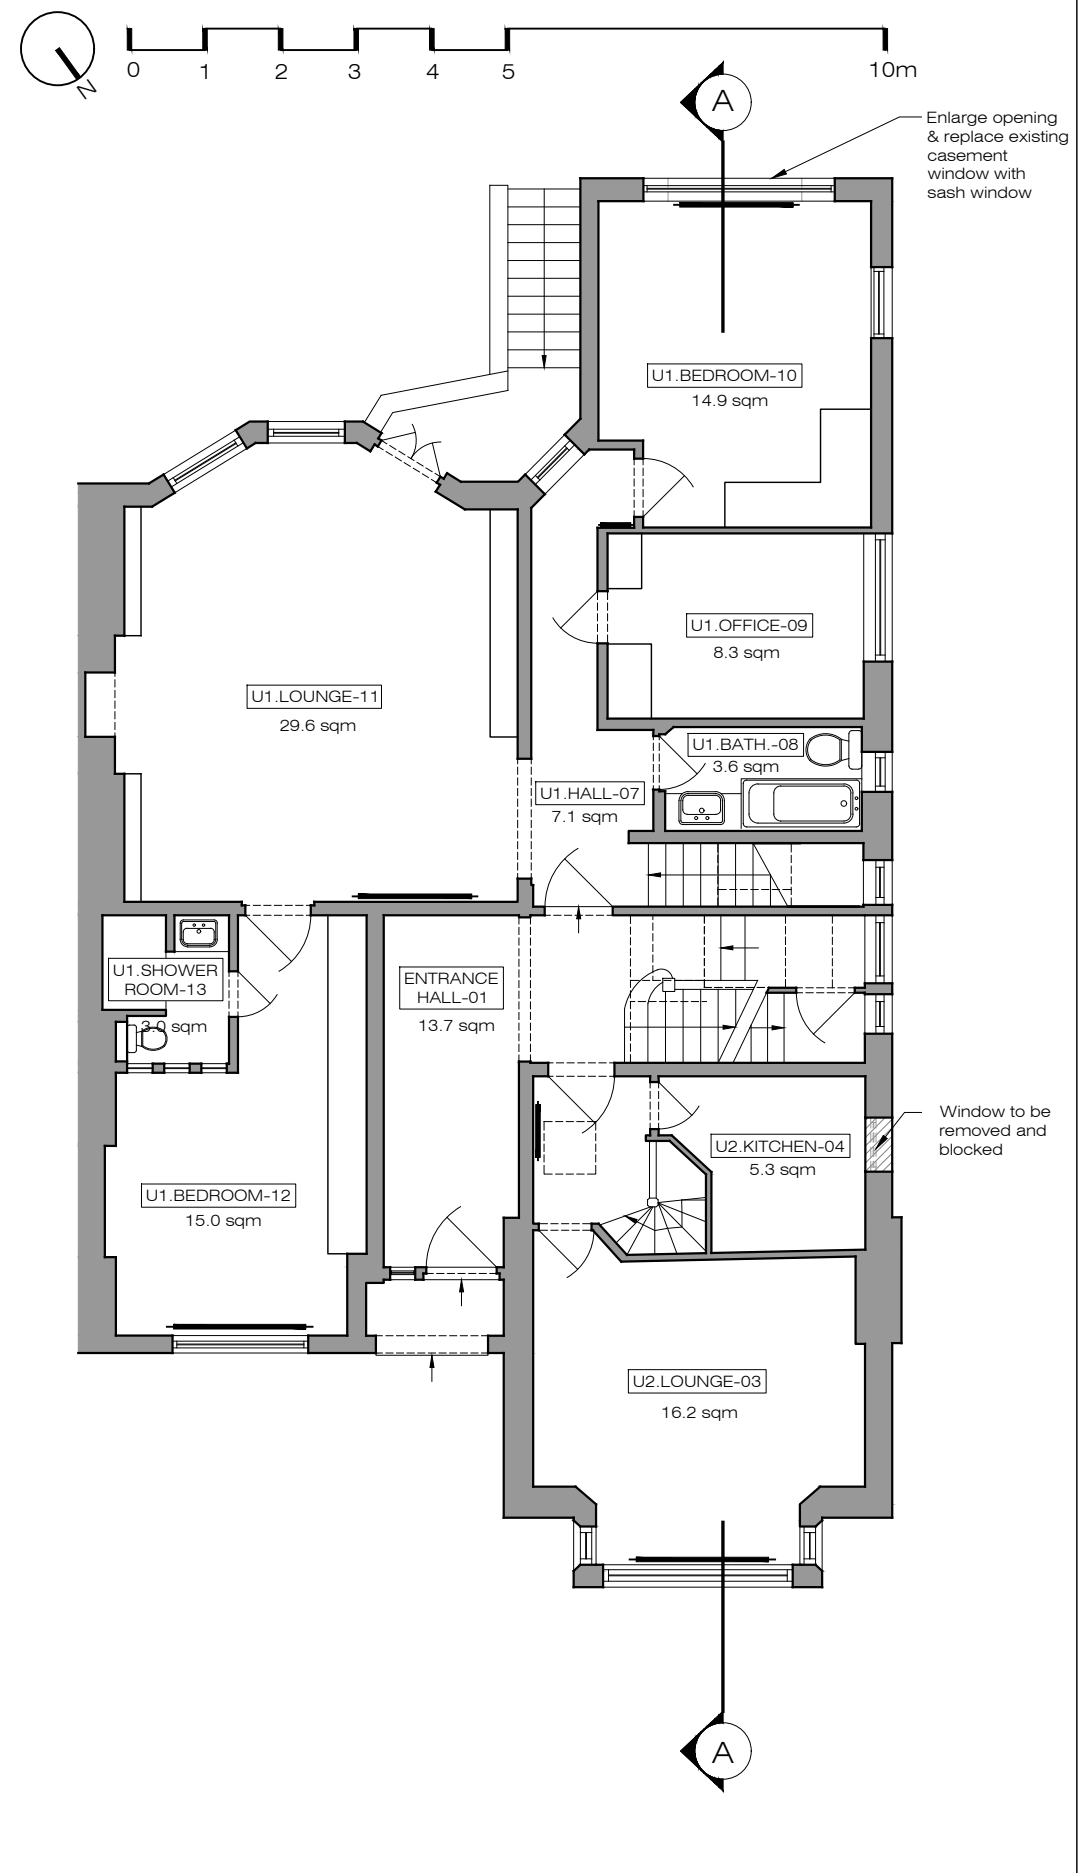

**X** PROPOSED Upper Ground Floor 1:100@A3

**PLEASE NOTE:**

- All dimensions to be checked on site before fabrication.
- Contractor to refer to engineers drawings before proceeding with works.
- All drawings and designs are covered by design right (intellectual property), and may not be distributed, copied or issued without written permission by the Architect.
- All design concepts are the sole property of the Architect and no adaptations, reproductions or copies may be made without written permission of the Architect.
- These drawings are subject to any variation required or recommendation by any statutory authority, or for the better carrying out of the works.
- Samples to be provided by contractor for XUL Architecture's approval.
- All finishes to XUL Architecture's satisfaction.
- All drawings to be approved by XUL Architecture prior to construction.

**ADDITIONAL NOTE:**


**Issue key:**

- Information (I)
- Planning (P)
- Tender (T)
- Construction (C)
- As Built (B)


Project Address 33 Ferncroft Ave, NW3 7PG		Issue For: PLANNING	
Scale	varies@A3	PROPOSED	
Rev. Date	19.12.23	Site plan & Floor plans	
Drawn	AK	Dwg. No.	PA-01 Rev. P-01
Checked	IW	Project Number	23033




Ground Floor Office  
33 Beisize Lane  
London NW3 5AS  
Office: +44 (0) 207 431 9014  
info@xularchitecture.co.uk  
www.xularchitecture.co.uk

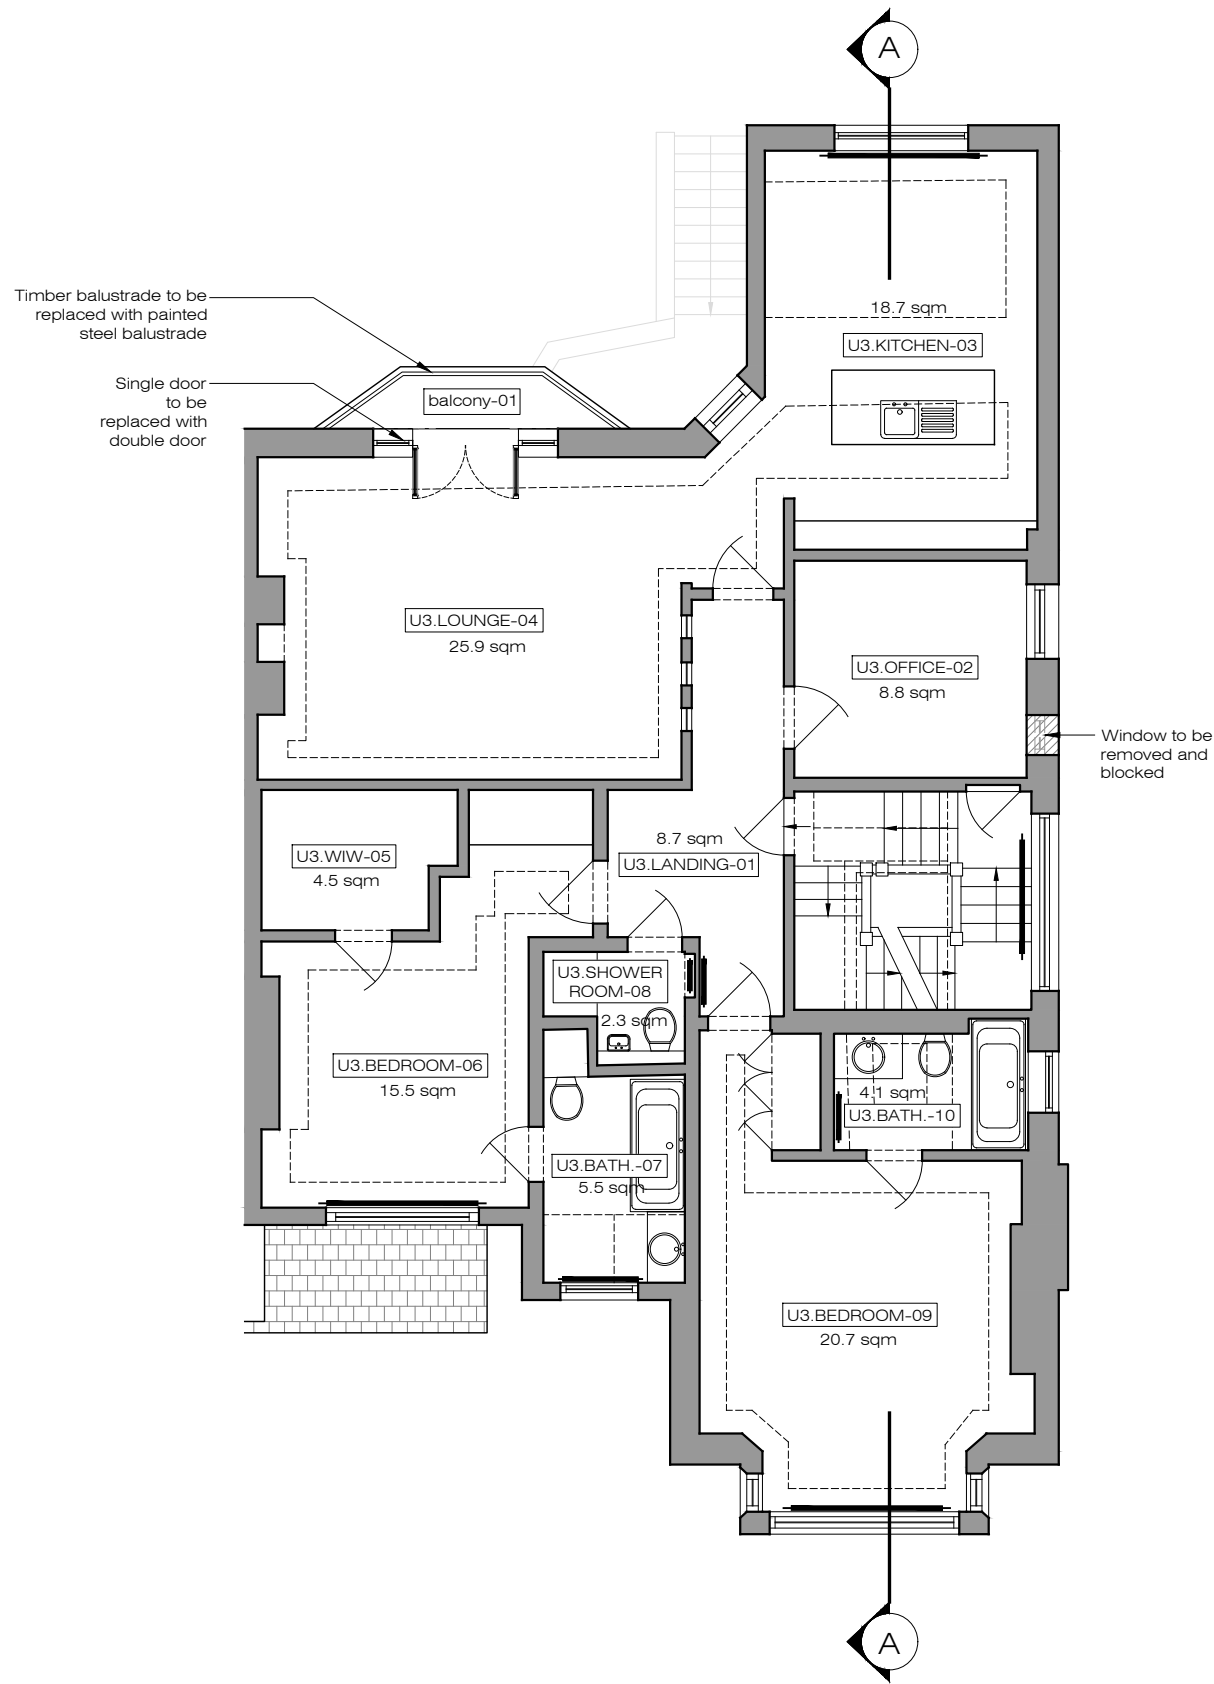

**X PROPOSED**  
First Floor 1:100@A3

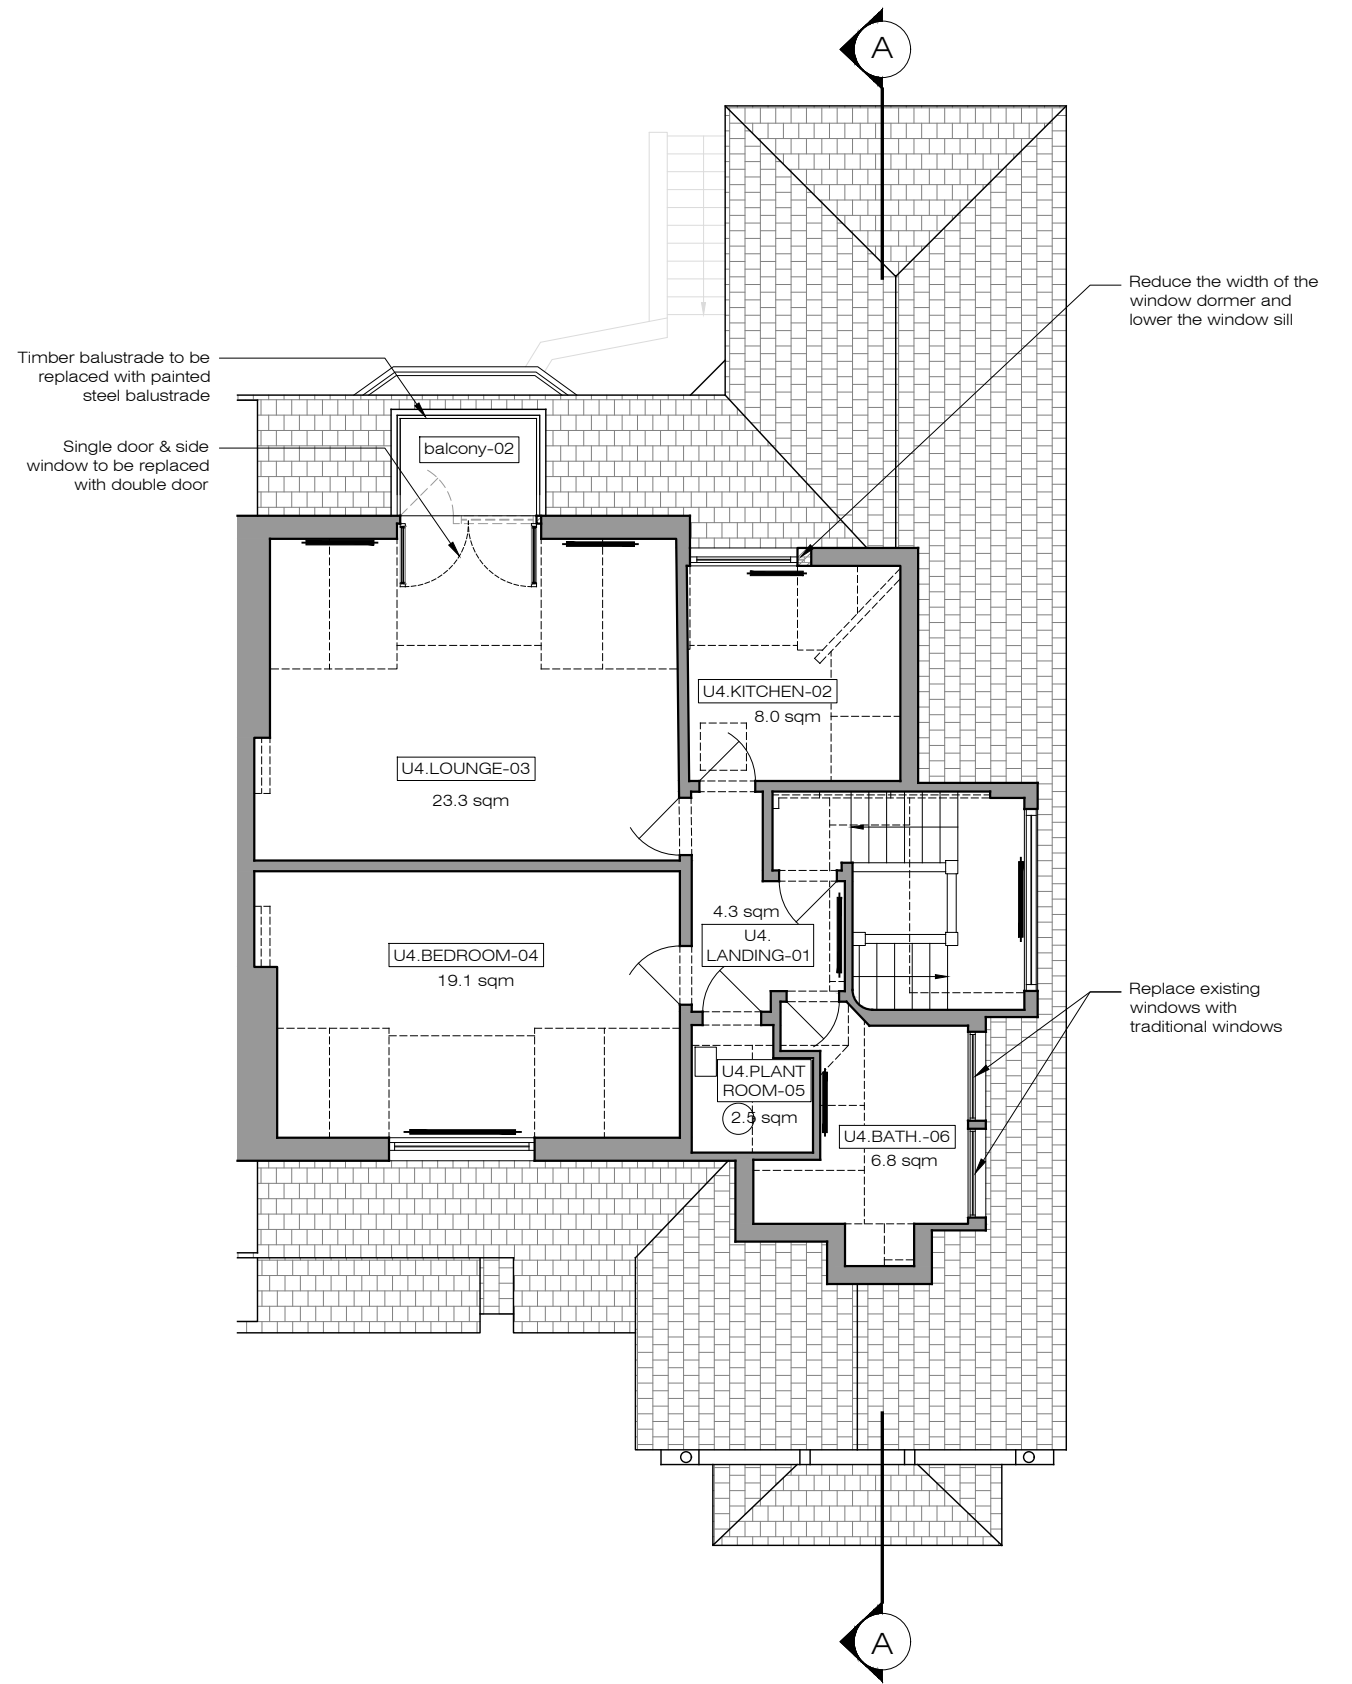

**X PROPOSED**  
Second Floor 1:100@A3

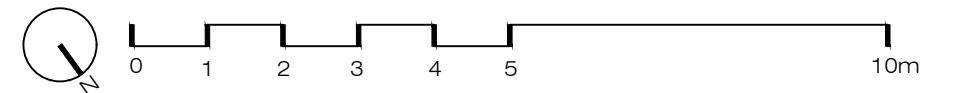

**PLEASE NOTE:**


1. All dimensions to be checked on site before fabrication.
2. Contractor to refer to engineers drawings before proceeding with works.
3. All drawings and designs are covered by design right (intellectual property), and may not be distributed, copied or issued without written permission by the Architect.
4. All design concepts are the sole property of the Architect and no adaptations, reproductions or copies may be made without written permission of the Architect.
5. These drawings are subject to any variation required or recommendation by any statutory authority, or for the better carrying out of the works.
6. Samples to be provided by contractor for XUL Architecture's approval.
7. All finishes to XUL Architecture's satisfaction.
8. All drawings to be approved by XUL Architecture prior to construction.

**ADDITIONAL NOTE:**


Issue key: Information (I) Planning (P) Tender (T) Construction (C) As Built (B)	Project Address 33 Ferncroft Ave, NW3 7PG		Issue For: PLANNING	
	Scale	1:100@A3	PROPOSED	
	Rev. Date	19.12.23	Floor plans	
	Drawn	AK	Dwg. No.	PA-02 Rev. P-01
	Checked	IW	Project Number	23033



Ground Floor Office  
33 Belsize Lane  
London NW3 5AS  
Office: +44 (0) 207 431 9014  
info@xularchitecture.co.uk  
www.xularchitecture.co.uk

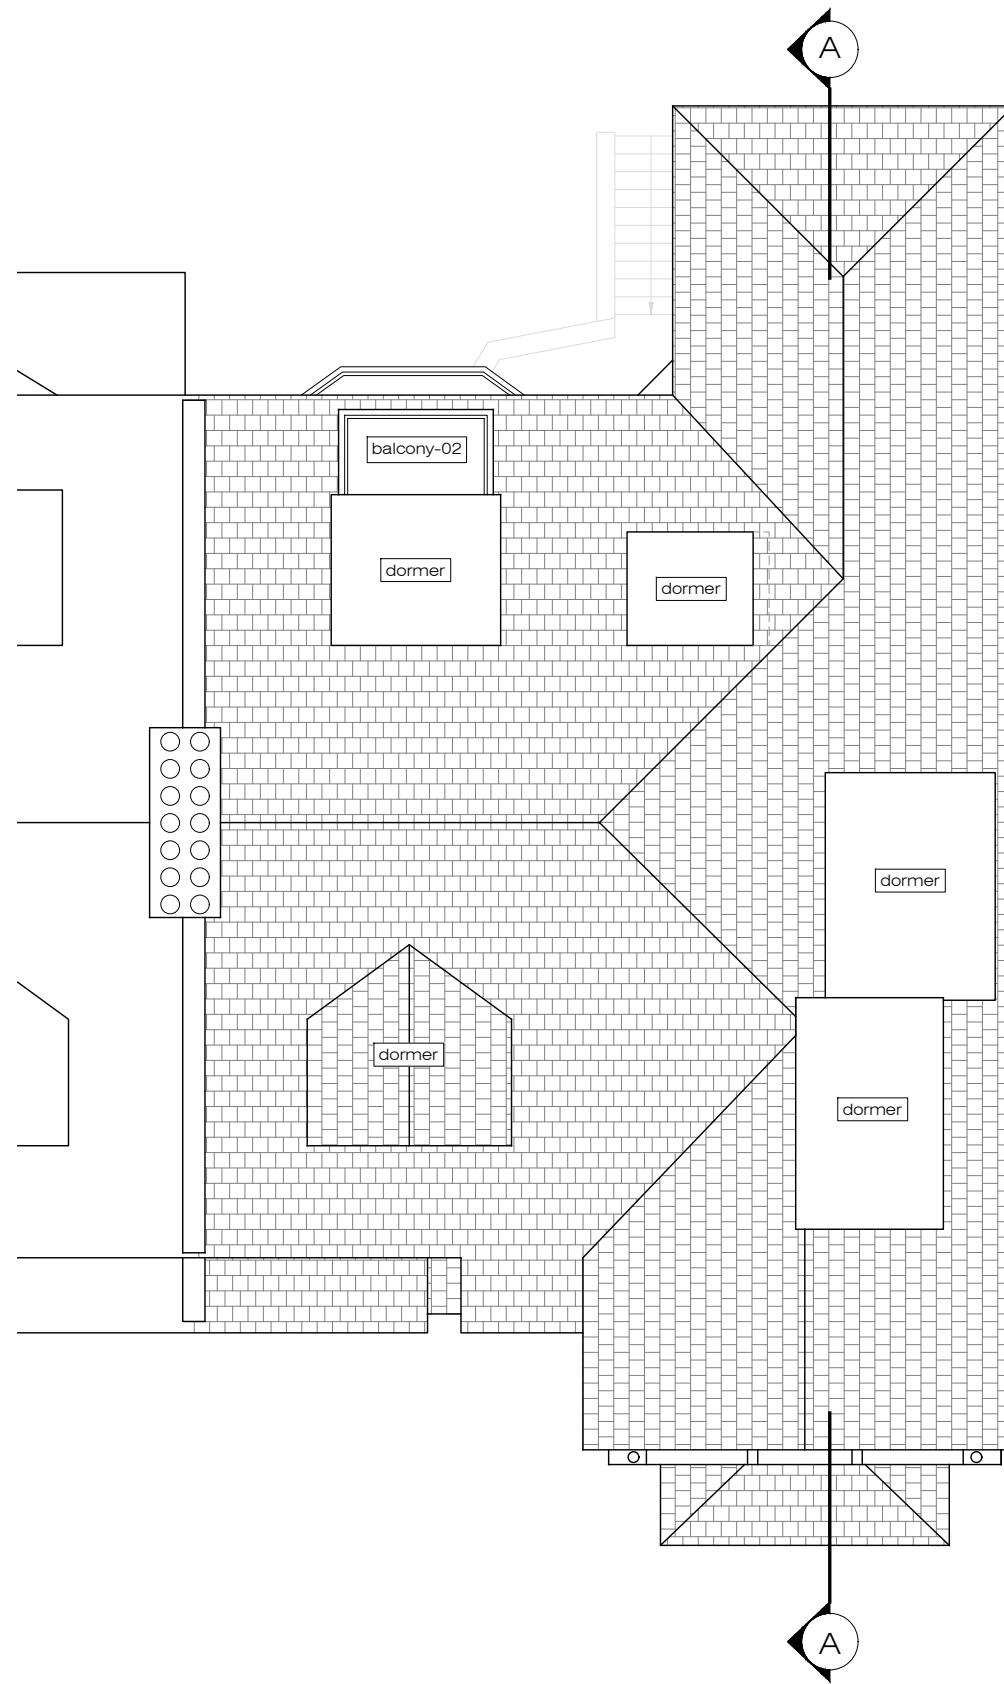

**X PROPOSED**  
Roof Plan 1:100@A3

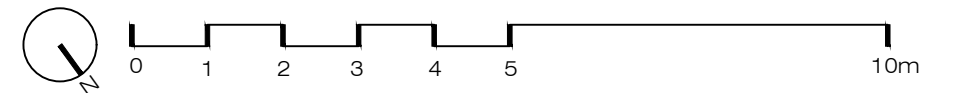

**PLEASE NOTE:**


- |   |  |  |
|---|--|--|
| <ol style="list-style-type: none"> <li>1. All dimensions to be checked on site before fabrication,</li> <li>2. Contractor to refer to engineers drawings before proceeding with works.</li> <li>3. All drawings and designs are covered by design right (intellectual property), and may not be distributed, copied or issued without written permission by the Architect.</li> </ol> | <ol style="list-style-type: none"> <li>4. All design concepts are the sole property of the Architect and no adaptations, reproductions or copies may be made without written permission of the Architect.</li> <li>5. These drawings are subject to any variation required or recommendation by any statutory authority, or for the better carrying out of the works.</li> </ol> | <ol style="list-style-type: none"> <li>6. Samples to be provided by contractor for XUL Architecture's approval.</li> <li>7. All finishes to XUL Architecture's satisfaction.</li> <li>8. All drawings to be approved by XUL Architecture prior to construction.</li> </ol> |
|---|--|--|

**ADDITIONAL NOTE:**


Issue key: Information (I) Planning (P) Tender (T) Construction (C) As Built (B)	Project Address 33 Ferncroft Ave, NW3 7PG		Issue For: PLANNING	
	Scale	1:100@A3	PROPOSED	
	Rev. Date	19.12.23	Roof plan	
	Drawn	AK	Dwg. No.	PA-03 Rev. P-01
	Checked	IW	Project Number	23033




Ground Floor Office  
33 Belsize Lane  
London NW3 5AS  
Office: +44 (0) 207 431 9014  
info@xularchitecture.co.uk  
www.xularchitecture.co.uk

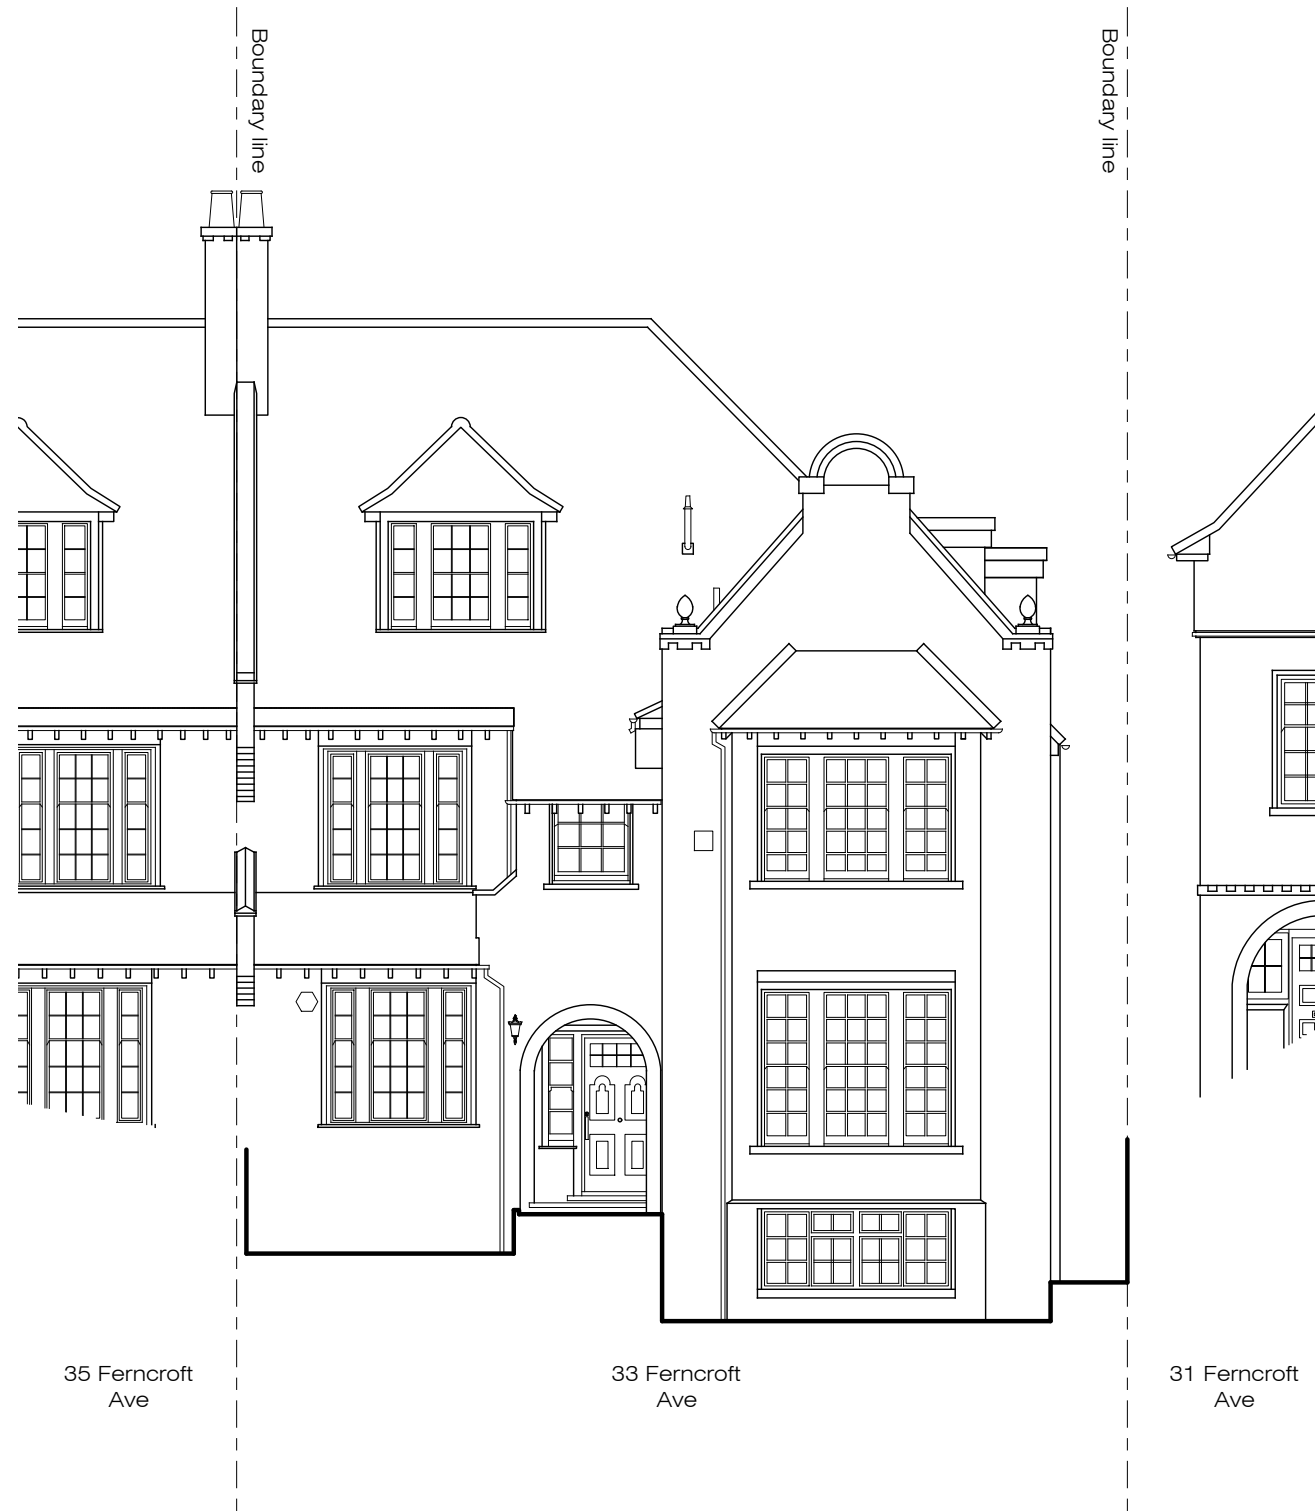

**X PROPOSED**  
Front Elevation 1:100@A3

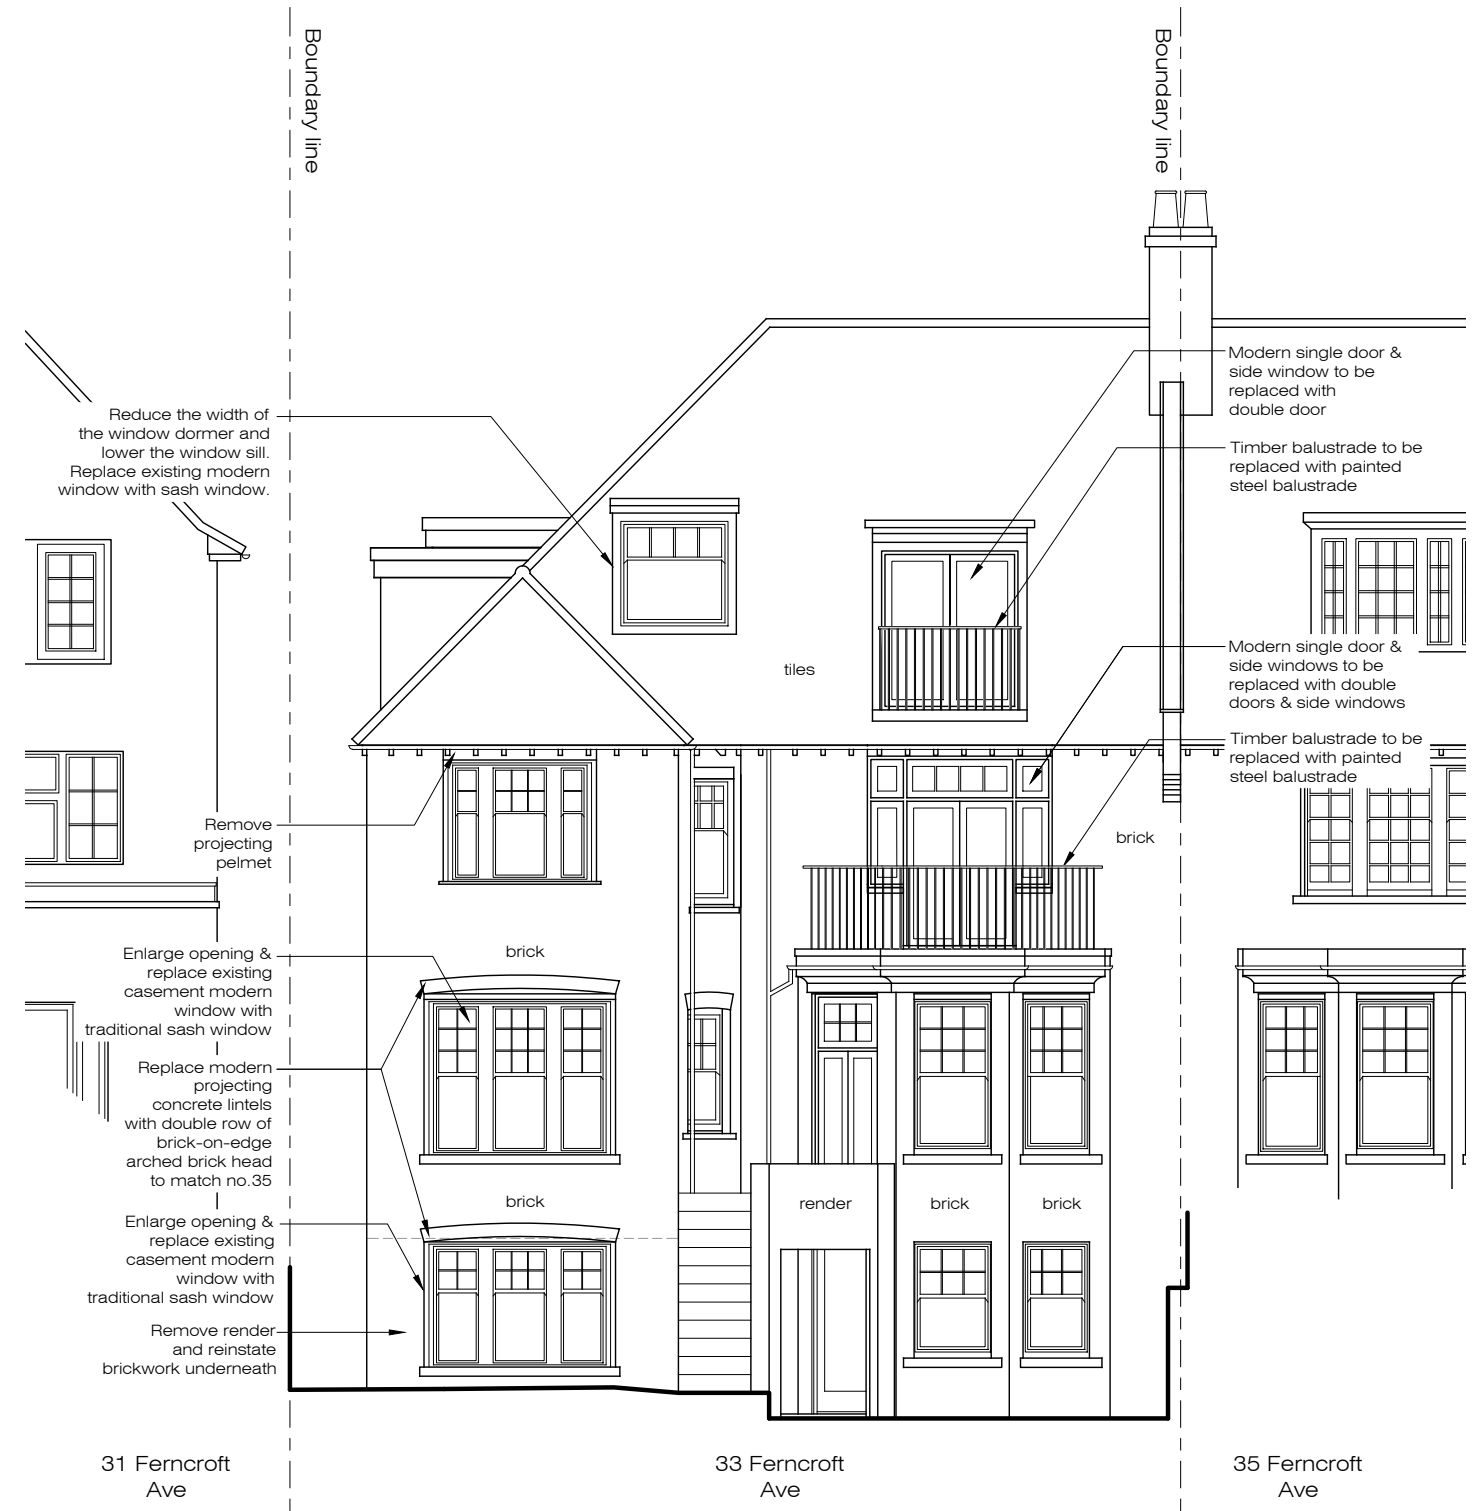

**X PROPOSED**  
Rear Elevation 1:100@A3

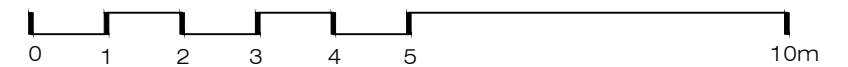

Ground Floor Office  
33 Belsize Lane  
London NW3 5AS  
Office: +44 (0) 207 431 9014  
info@xularchitecture.co.uk  
www.xularchitecture.co.uk

**PLEASE NOTE:**

1. All dimensions to be checked on site before fabrication,
2. Contractor to refer to engineers drawings before proceeding with works.
3. All drawings and designs are covered by design right (intellectual property), and may not be distributed, copied or issued without written permission by the Architect.
4. All design concepts are the sole property of the Architect and no adaptations, reproductions or copies may be made without written permission of the Architect.
5. These drawings are subject to any variation required or recommendation by any statutory authority, or for the better carrying out of the works.
6. Samples to be provided by contractor for XUL Architecture's approval.
7. All finishes to XUL Architecture's satisfaction.
8. All drawings to be approved by XUL Architecture prior to construction.

**ADDITIONAL NOTE:**

**Issue key:**

- Information (I)
- Planning (P)
- Tender (T)
- Construction (C)
- As Built (B)

**Project Address**

33 Ferncroft Ave, NW3 7PG

Scale 1:100@A3

Rev. Date 19.12.23

Drawn AK

Checked IW

PROPOSED

Elevations

Dwg. No. PA-04

Project Number

**Issue For:**

PLANNING

Rev. P-01


Rev. P-01

Rev. P-01

Rev. P-01



**X PROPOSED**  
Side Elevation 1:100@A3

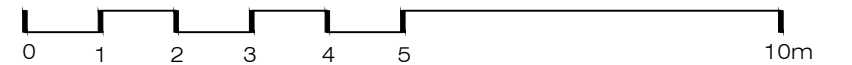

Ground Floor Office  
33 Belsize Lane  
London NW3 5AS  
Office: +44 (0) 207 431 9014  
info@xularchitecture.co.uk  
www.xularchitecture.co.uk

**PLEASE NOTE:**

- |   |  |  |
|---|--|--|
| <ol style="list-style-type: none"> <li>1. All dimensions to be checked on site before fabrication,</li> <li>2. Contractor to refer to engineers drawings before proceeding with works.</li> <li>3. All drawings and designs are covered by design right (intellectual property), and may not be distributed, copied or issued without written permission by the Architect.</li> </ol> | <ol style="list-style-type: none"> <li>4. All design concepts are the sole property of the Architect and no adaptations, reproductions or copies may be made without written permission of the Architect.</li> <li>5. These drawings are subject to any variation required or recommendation by any statutory authority, or for the better carrying out of the works.</li> </ol> | <ol style="list-style-type: none"> <li>6. Samples to be provided by contractor for XUL Architecture's approval.</li> <li>7. All finishes to XUL Architecture's satisfaction.</li> <li>8. All drawings to be approved by XUL Architecture prior to construction.</li> </ol> |
|---|--|--|

**ADDITIONAL NOTE:**

**Issue key:**


- Information (I)
- Planning (P)
- Tender (T)
- Construction (C)
- As Built (B)

Project Address  
33 Ferncroft Ave, NW3 7PG


Scale 1:100@A3  
Rev. Date 19.12.23

PROPOSED Elevations  
Dwg. No. PA-05 Rev. P-01  
Checked IW Project Number 23033

Issue For:  
PLANNING

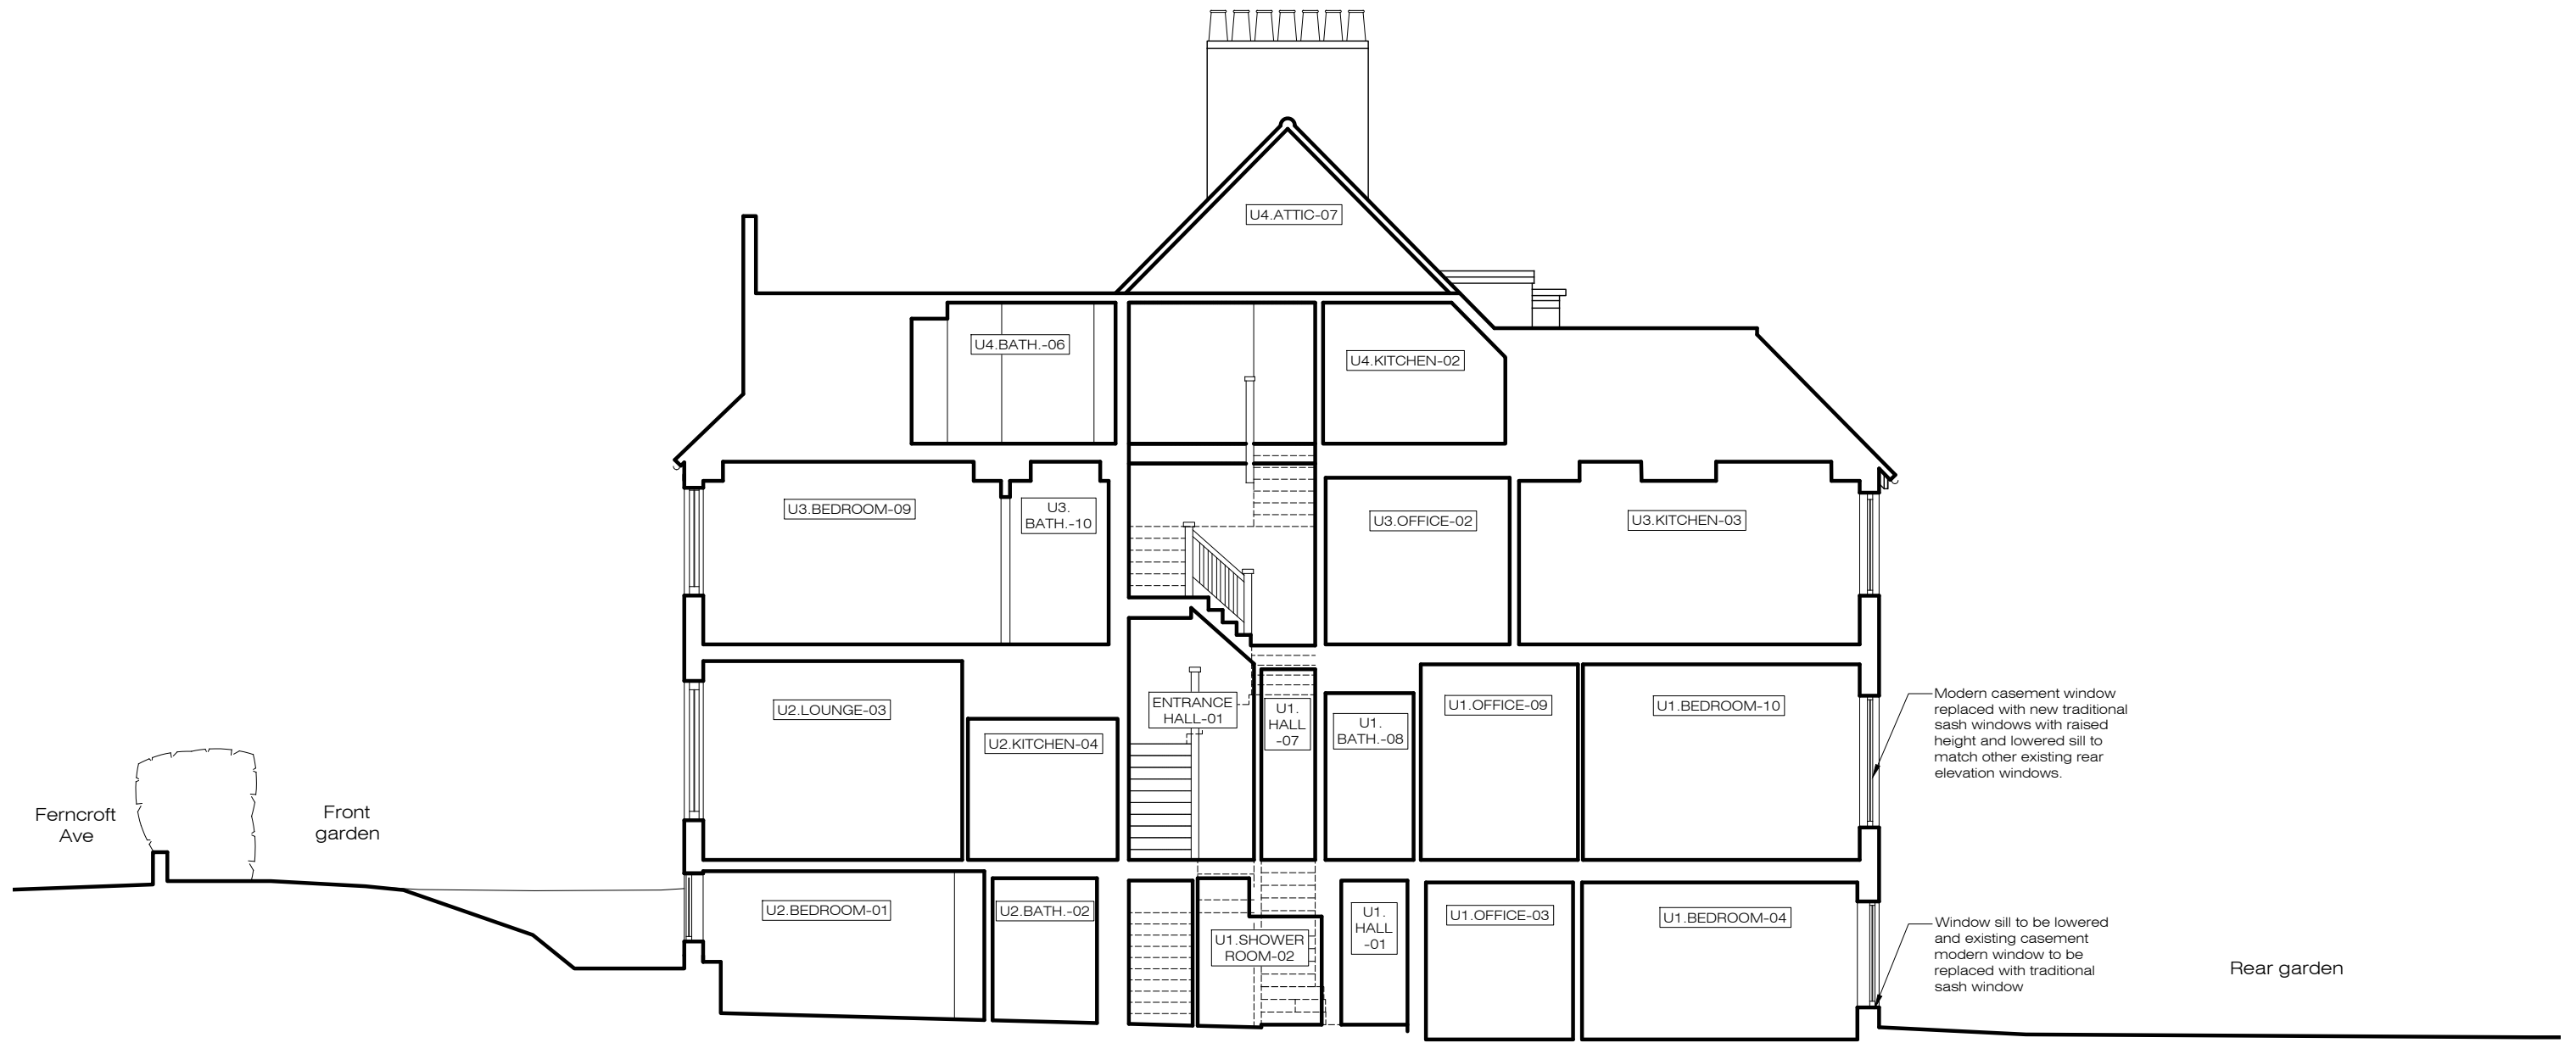

**X** PROPOSED  
Section A-A 1:100@A3

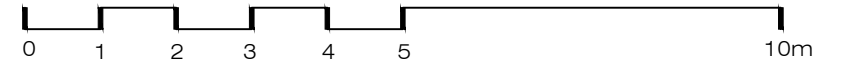

PLEASE NOTE:

- |   |  |  |
|---|--|--|
| <ol style="list-style-type: none"> <li>1. All dimensions to be checked on site before fabrication,</li> <li>2. Contractor to refer to engineers drawings before proceeding with works.</li> <li>3. All drawings and designs are covered by design right (intellectual property), and may not be distributed, copied or issued without written permission by the Architect.</li> </ol> | <ol style="list-style-type: none"> <li>4. All design concepts are the sole property of the Architect and no adaptations, reproductions or copies may be made without written permission of the Architect.</li> <li>5. These drawings are subject to any variation required or recommendation by any statutory authority, or for the better carrying out of the works.</li> </ol> | <ol style="list-style-type: none"> <li>6. Samples to be provided by contractor for XUL Architecture's approval.</li> <li>7. All finishes to XUL Architecture's satisfaction.</li> <li>8. All drawings to be approved by XUL Architecture prior to construction.</li> </ol> |
|---|--|--|

ADDITIONAL NOTE:

Issue key: Information (I) Planning (P) Tender (T) Construction (C) As Built (B)	Project Address 33 Ferncroft Ave, NW3 7PG		Issue For: PLANNING	
	Scale	1:100@A3	PROPOSED	
	Rev. Date	19.12.23	Section A-A	
	Drawn	AK	Dwg. No.	PA-06 Rev. P-01
	Checked	IW	Project Number	23033



Ground Floor Office  
33 Belsize Lane  
London NW3 5AS  
Office: +44 (0) 207 431 9014  
info@xularchitecture.co.uk  
www.xularchitecture.co.uk