


PART III-B : DRAWINGS AS PROPOSED

21155 / P-11	Ground Floor Plan as Proposed
21155 / P-12	First Floor Plan as Proposed
21155 / P-13	Loft Plan as Proposed
21155 / P-14	Roof Plan as Proposed
21155 / P-15	Front Elevation as Proposed
21155 / P-16	South Elevation as Proposed
21155 / P-17	Rear Elevation as Proposed
21155 / P-18	Section as Proposed

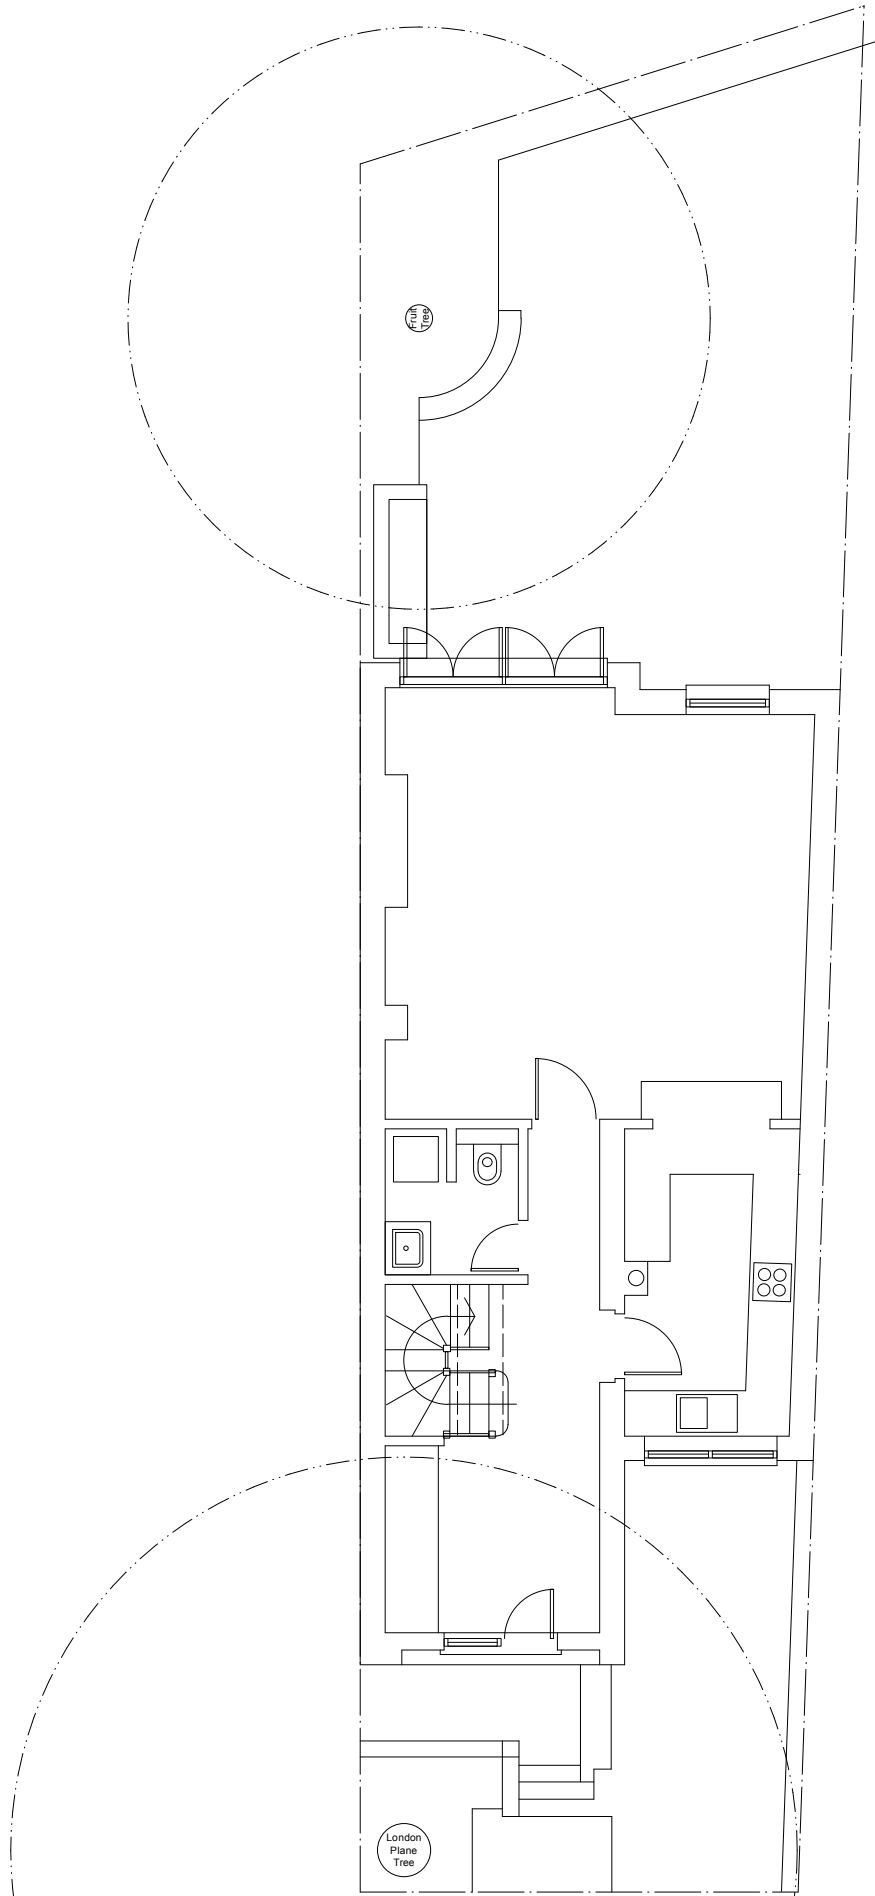

PROJECT

68 PRIMROSE GARDENS LONDON NW3 4TP

DRAWING TITLE

GROUND FLOOR PLAN as PROPOSED

JOB NUMBER

21155

DRAWING NUMBER

P-11

REVISION

B

DATE

NOV 2023


SCALE

1 : 100 @ A4

0 500 1000 2000

Helen J Bowers Chartered Architect
BA BEDS MArch ARB RIBA

Unit 2 Florentia Village
Vale Road, London N4 1P
Telephone 020 8809 633

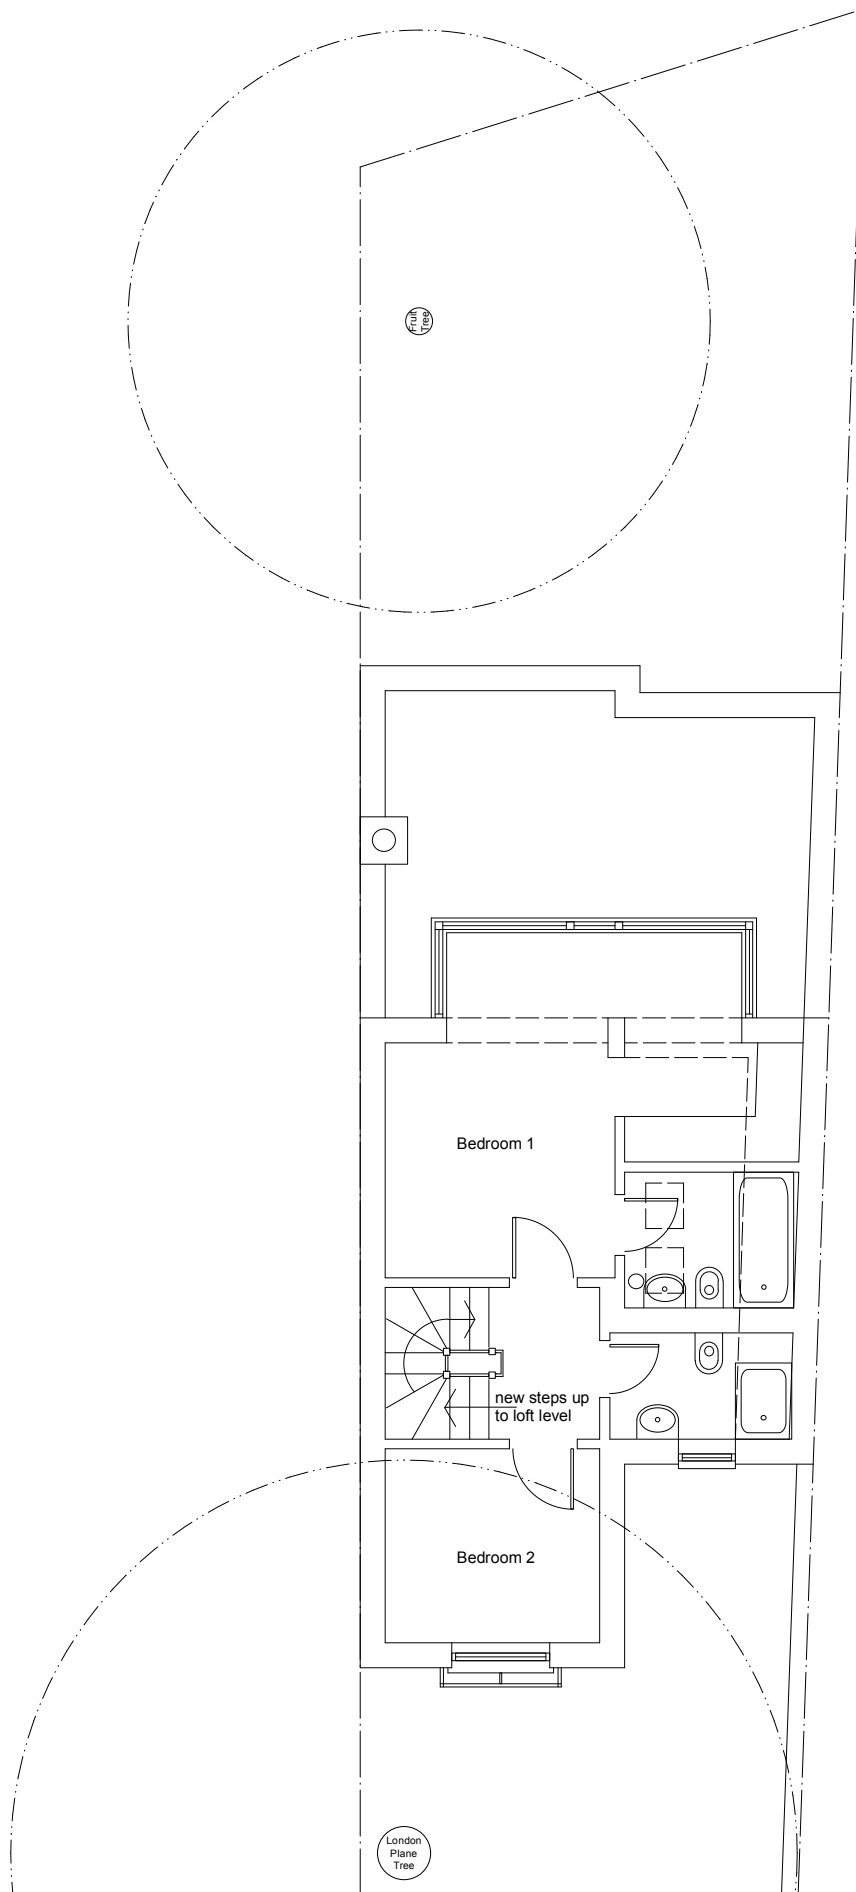

PROJECT

68 PRIMROSE GARDENS LONDON NW3 4TP

DRAWING TITLE

FIRST FLOOR PLAN as PROPOSED

JOB NUMBER

21155

DRAWING NUMBER

P-12

REVISION

B

DATE

NOV 2023


SCALE

1 : 100 @ A4

0 500 1000 2000

Helen J Bowers Chartered Architect
BA BEDS MArch ARB RIBA

Unit 2 Florentia Village
Vale Road, London N4 1P
Telephone 020 8809 633

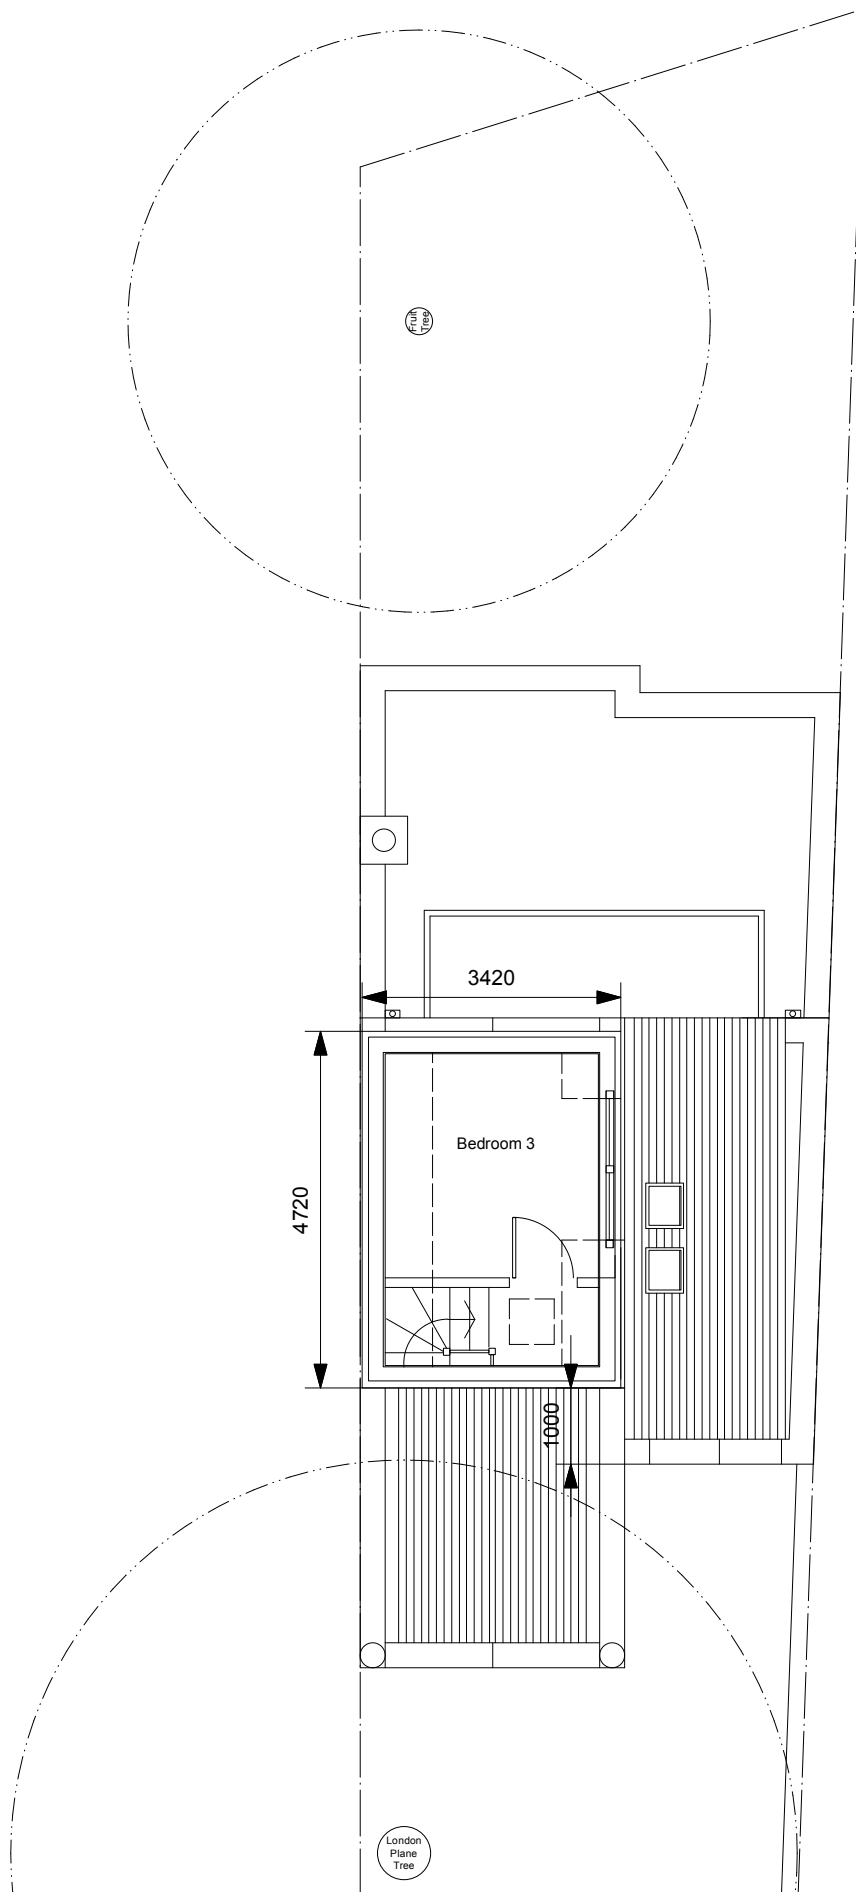

PROJECT

68 PRIMROSE GARDENS LONDON NW3 4TP

DRAWING TITLE

LOFT PLAN as PROPOSED

JOB NUMBER

21155

DRAWING NUMBER

P-13

REVISION

B

DATE

NOV 2023


SCALE

1 : 100 @ A4

0 500 1000 2000

Helen J Bowers Chartered Architect
BA BEDS MArch ARB RIBA

Unit 2 Florentia Village
Vale Road, London N4 1P
Telephone 020 8809 633

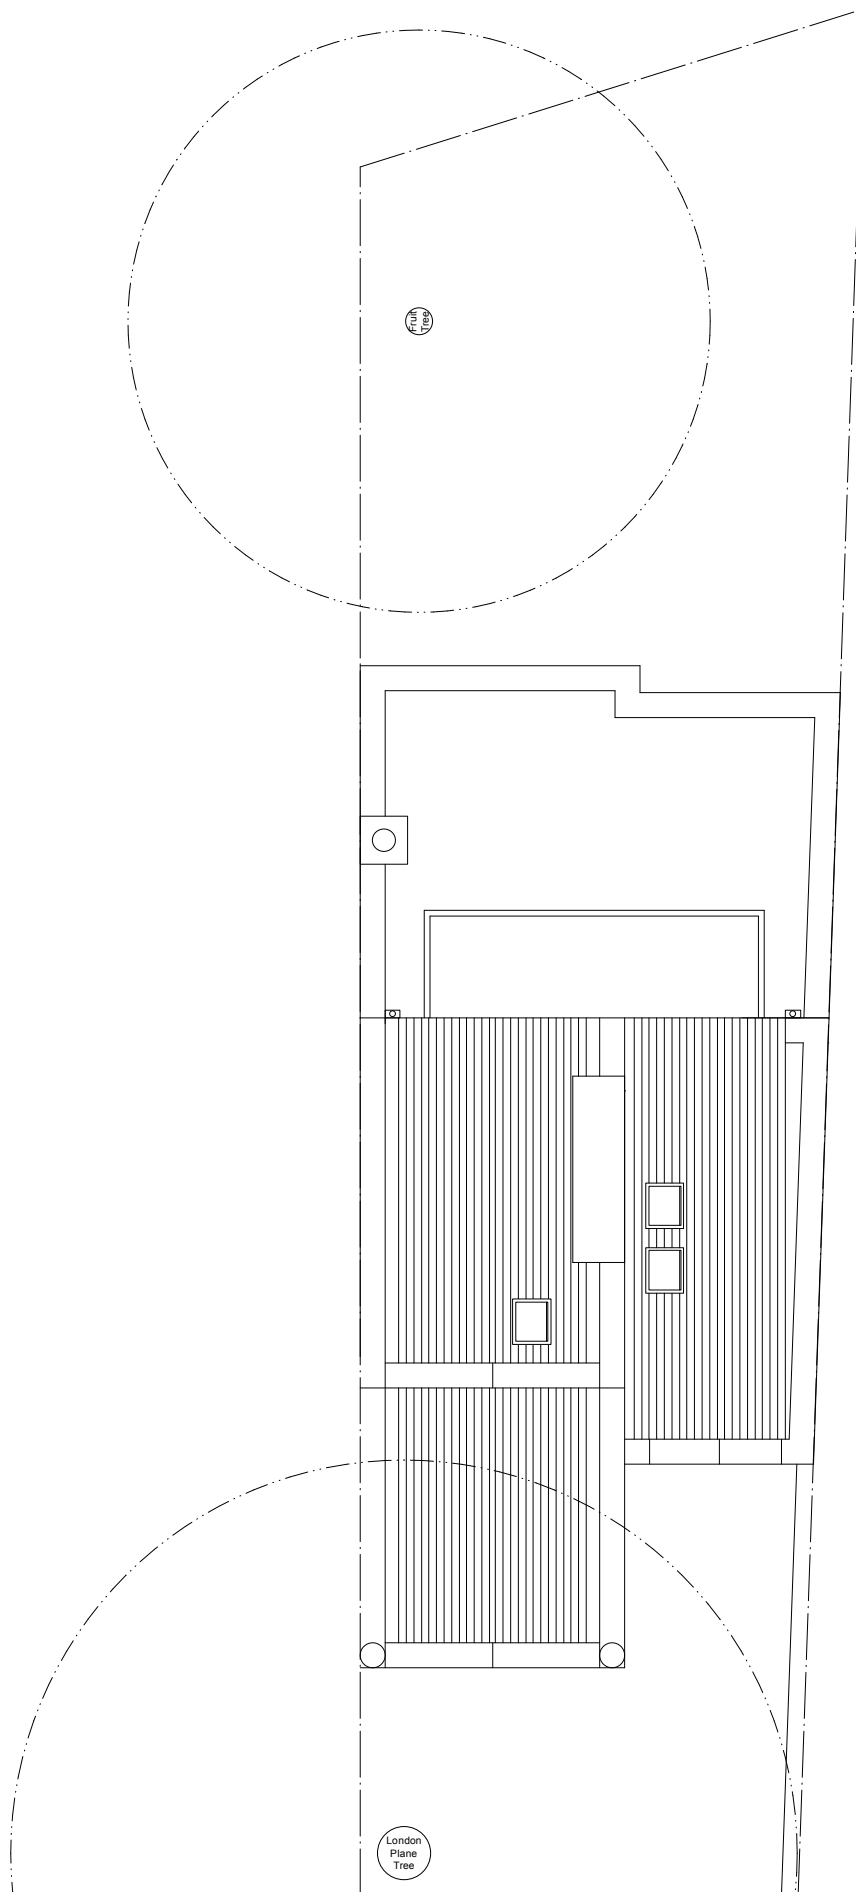

PROJECT

68 PRIMROSE GARDENS LONDON NW3 4TP

DRAWING TITLE

ROOF PLAN as PROPOSED

JOB NUMBER

21155

DRAWING NUMBER

P-14

REVISION

B

DATE

NOV 2023

SCALE

1 : 100 @ A4

0 500 1000 2000

Helen J Bowers Chartered Architect
BA BEDS MArch ARB RIBA

Unit 2 Florentia Village
Vale Road, London N4 1P
Telephone 020 8809 633



PROJECT

68 PRIMROSE GARDENS LONDON NW3 4TP

DRAWING TITLE

FRONT ELEVATION as PROPOSED

JOB NUMBER

21155

DRAWING NUMBER

P-15

REVISION

B

DATE

NOV 2023

SCALE


1 : 100 @ A4

0 500 1000 2000

Helen J Bowers Chartered Architect
BA BEDS MArch ARB RIBA

Unit 2 Florentia Village
Vale Road, London N4 1P
Telephone 020 8809 633

Primrose
Gardens

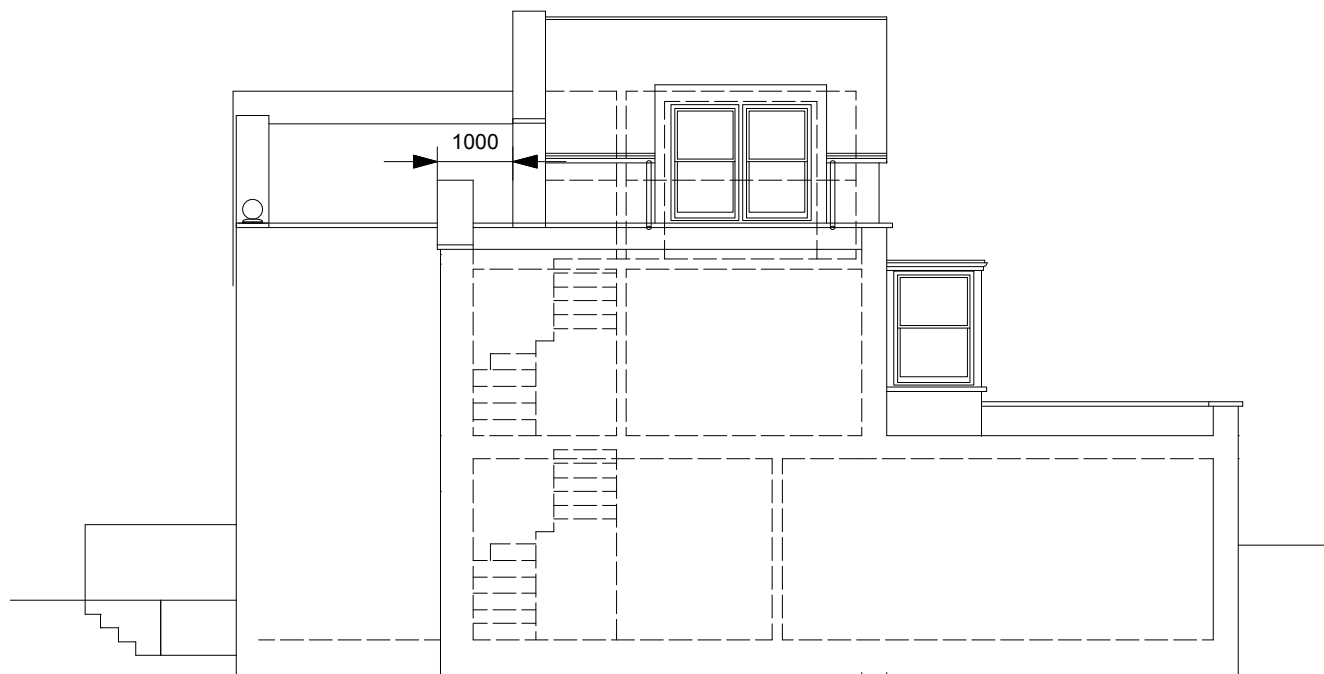

PROJECT

68 PRIMROSE GARDENS LONDON NW3 4TP

DRAWING TITLE

SOUTH ELEVATION as PROPOSED

JOB NUMBER

21155

DRAWING NUMBER

P-16

REVISION

B

DATE

NOV 2023

SCALE

1 : 100 @ A4

0 500 1000 2000

Helen J Bowers Chartered Architect
BA BEDS MArch ARB RIBA

Unit 2 Florentia Village
Vale Road, London N4 1P
Telephone 020 8809 633



PROJECT

68 PRIMROSE GARDENS LONDON NW3 4TP

DRAWING TITLE

REAR ELEVATION as PROPOSED

JOB NUMBER

21155

DRAWING NUMBER

P-17

REVISION

B

DATE

NOV 2023


SCALE

1 : 100 @ A4

0 500 1000 2000

Helen J Bowers Chartered Architect
BA BEDS MArch ARB RIBA

Unit 2 Florentia Village
Vale Road, London N4 1P
Telephone 020 8809 633

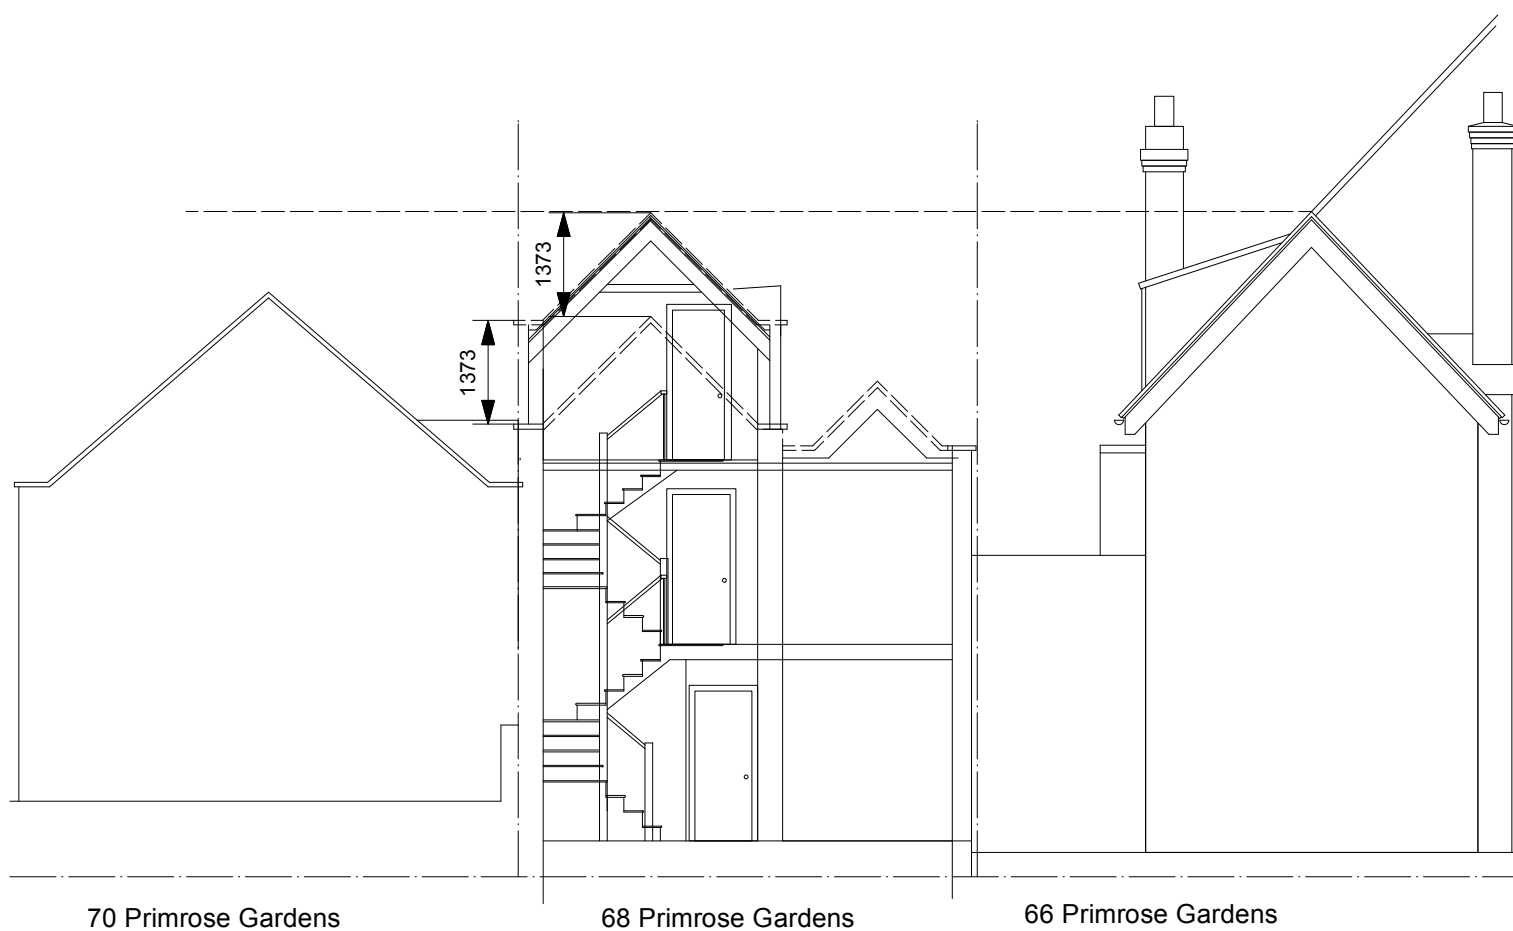

PROJECT

68 PRIMROSE GARDENS LONDON NW3 4TP

DRAWING TITLE

SECTION as PROPOSED

JOB NUMBER

21155

DRAWING NUMBER

P-18

REVISION

B

DATE

NOV 2023

SCALE

1 : 100 @ A4

0 500 1000 2000

Helen J Bowers Chartered Architect
BA BEDS MArch ARB RIBA

Unit 2 Florentia Villag
Vale Road, London N4 1P
Telephone 020 8809 633