




**PROPOSED**  
Site plan 1:200@A3

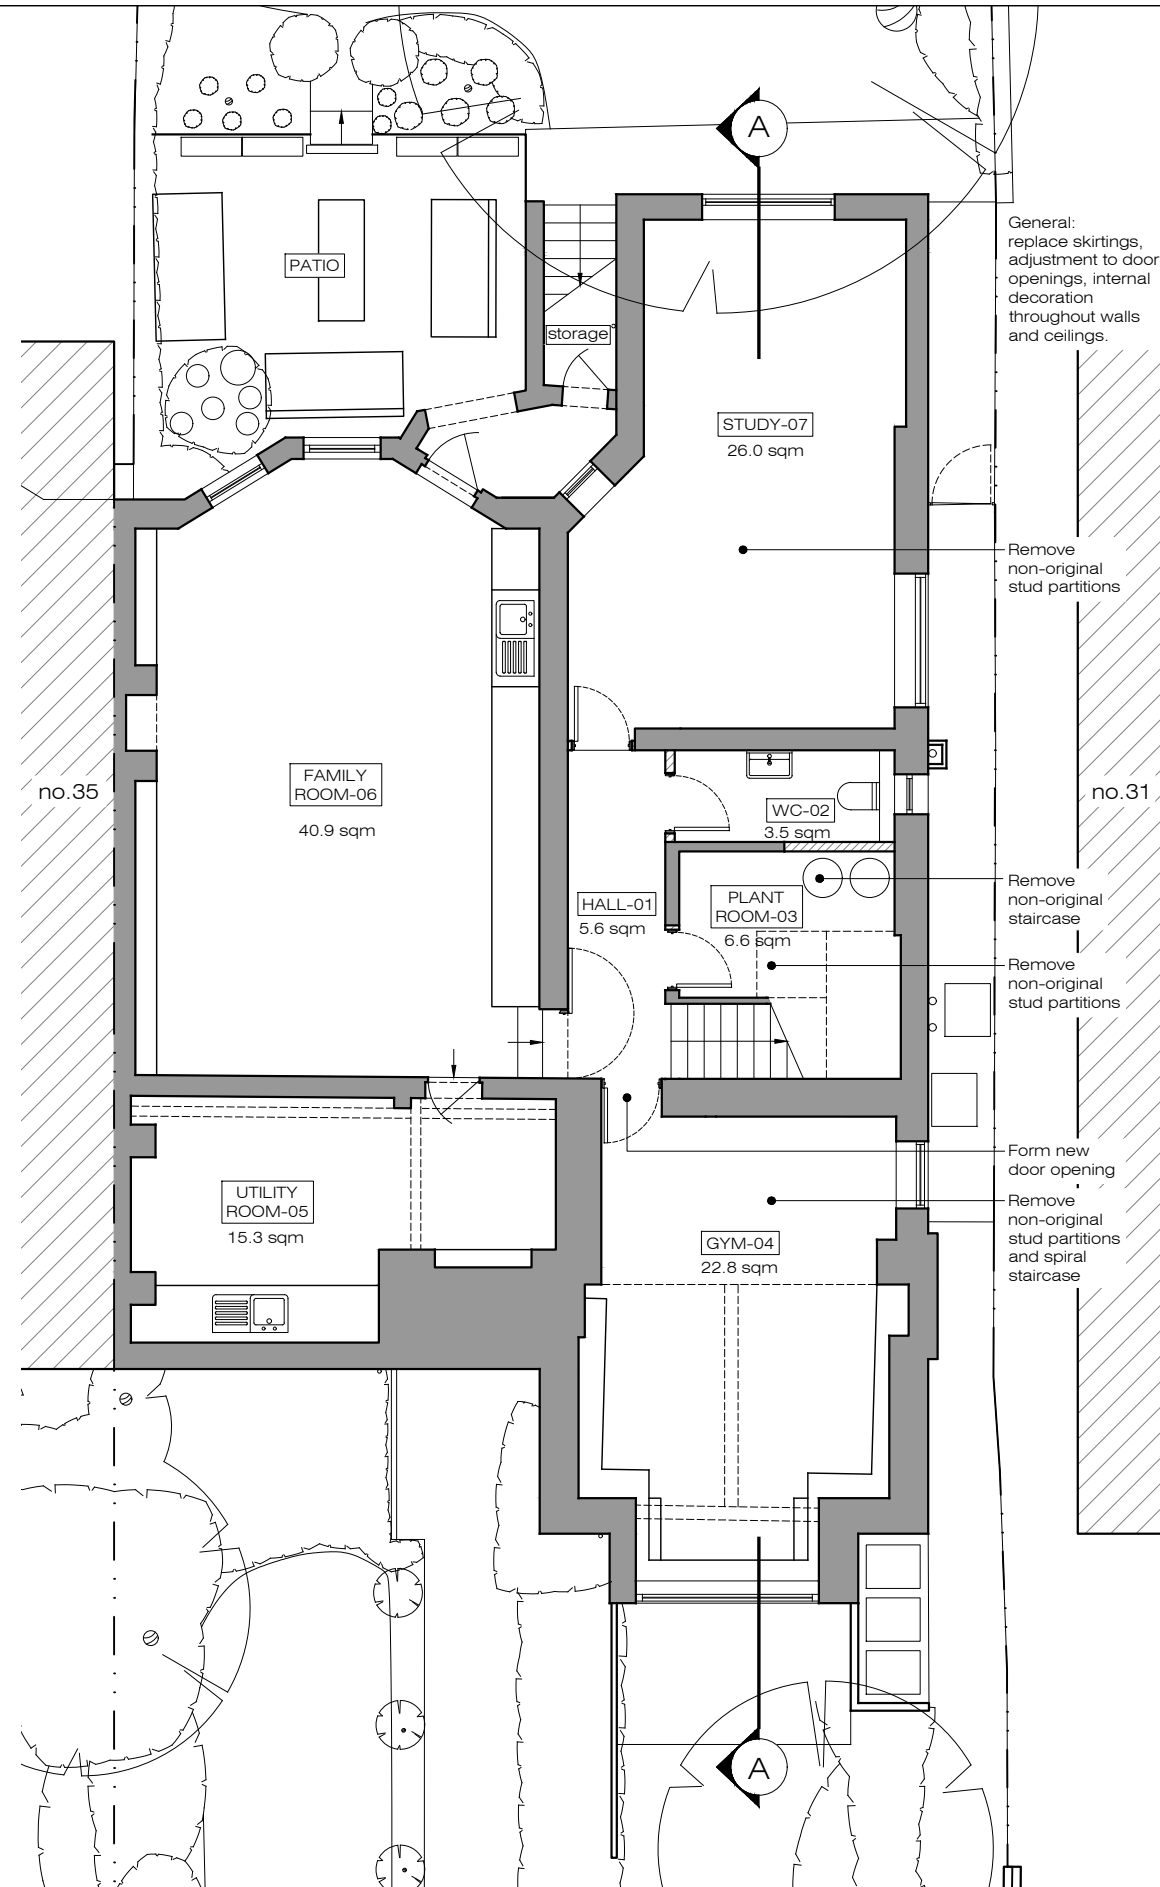

**PROPOSED**  
Lower Ground Floor 1:100@A3

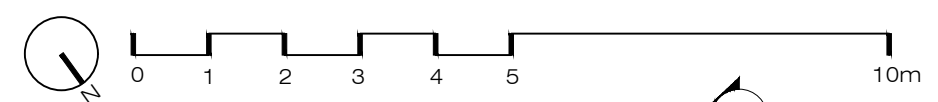

NOTE: No external alterations proposed as part of this application

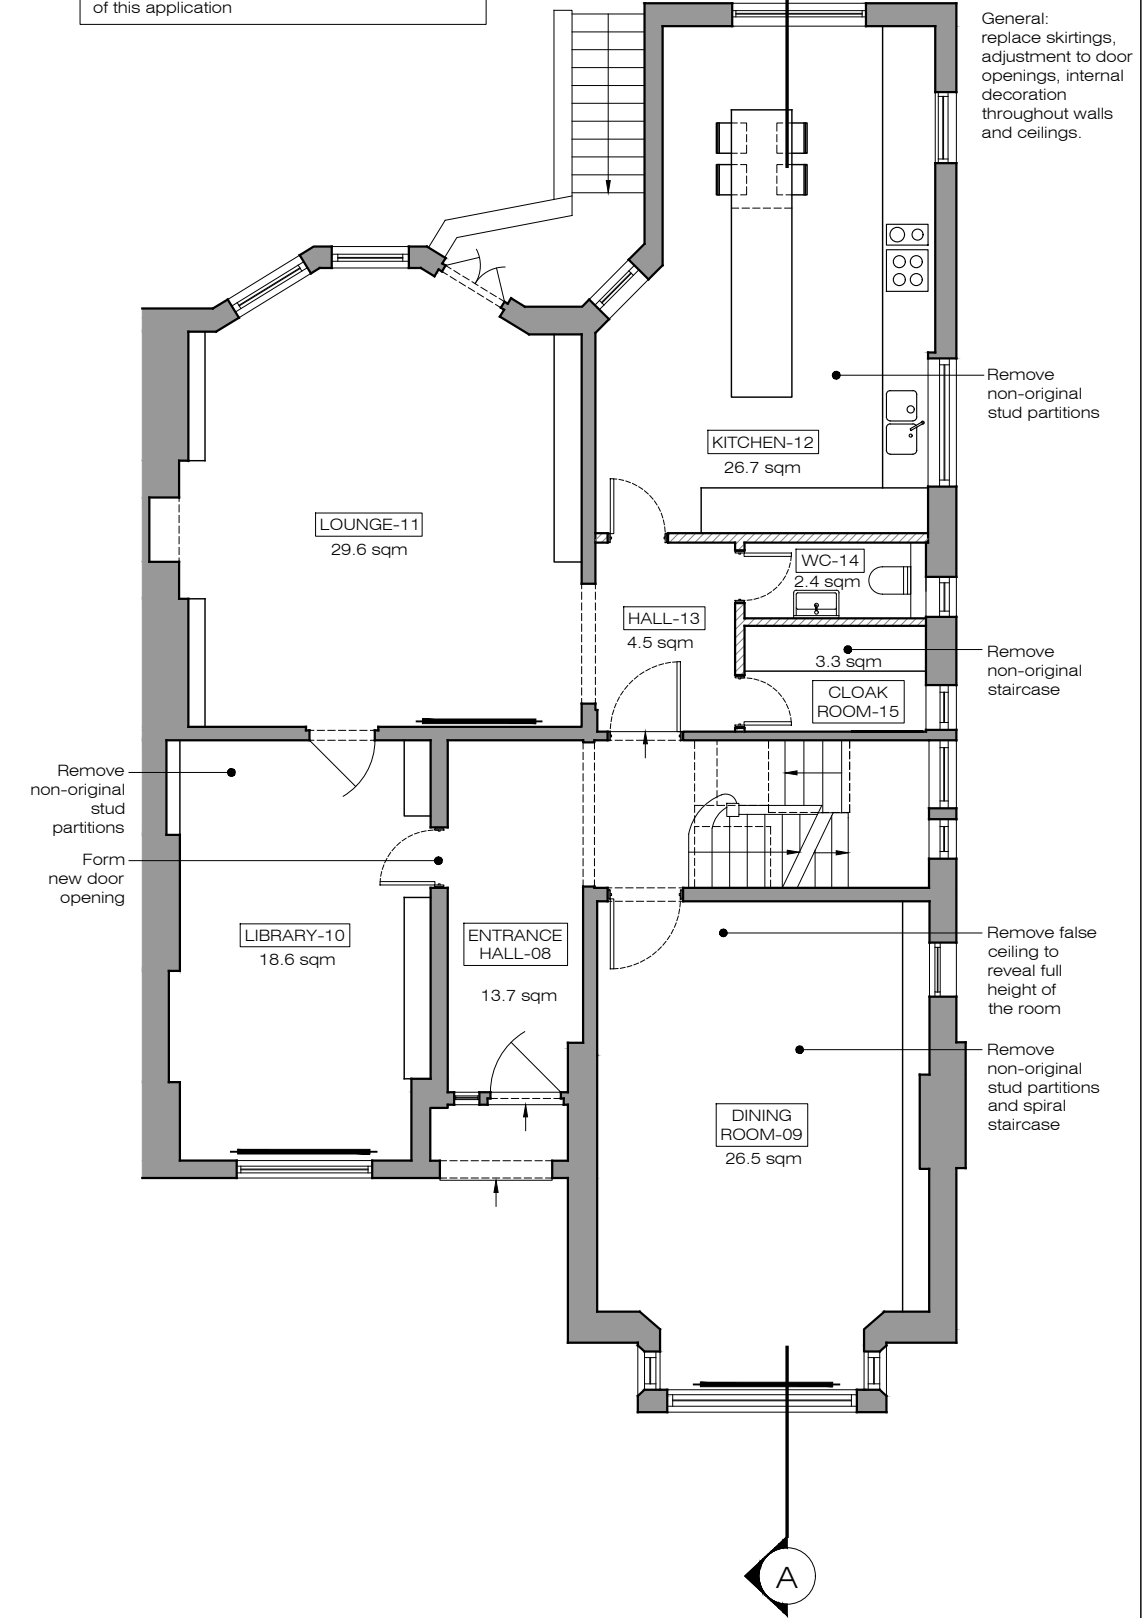

**PROPOSED**  
Upper Ground Floor 1:100@A3



Ground Floor Office  
33 Beisize Lane  
London NW3 5AS  
Office: +44 (0) 207 431 9014  
info@xularchitecture.co.uk  
www.xularchitecture.co.uk


**PLEASE NOTE:**

- All dimensions to be checked on site before fabrication.
- Contractor to refer to engineers drawings before proceeding with works.
- All drawings and designs are covered by design right (intellectual property), and may not be distributed, copied or issued without written permission by the Architect.
- All design concepts are the sole property of the Architect and no adaptations, reproductions or copies may be made without written permission of the Architect.
- These drawings are subject to any variation required or recommendation by any statutory authority, or for the better carrying out of the works.
- Samples to be provided by contractor for XUL Architecture's approval.
- All finishes to XUL Architecture's satisfaction.
- All drawings to be approved by XUL Architecture prior to construction.


**ADDITIONAL NOTE:**

Issue key: Information (I) Planning (P) Tender (T) Construction (C) As Built (B)	Project Address	33 Ferncroft Ave, NW3 7PG		Issue For:	PLANNING
	Scale	varies@A3	PROPOSED		
	Rev. Date	19.12.23	Site plan & Floor plans		
	Drawn	AK	Dwg. No.	PA-01	Rev. P-01
	Checked	IW	Project Number	23033	


NOTE : No external alterations proposed as part of this application

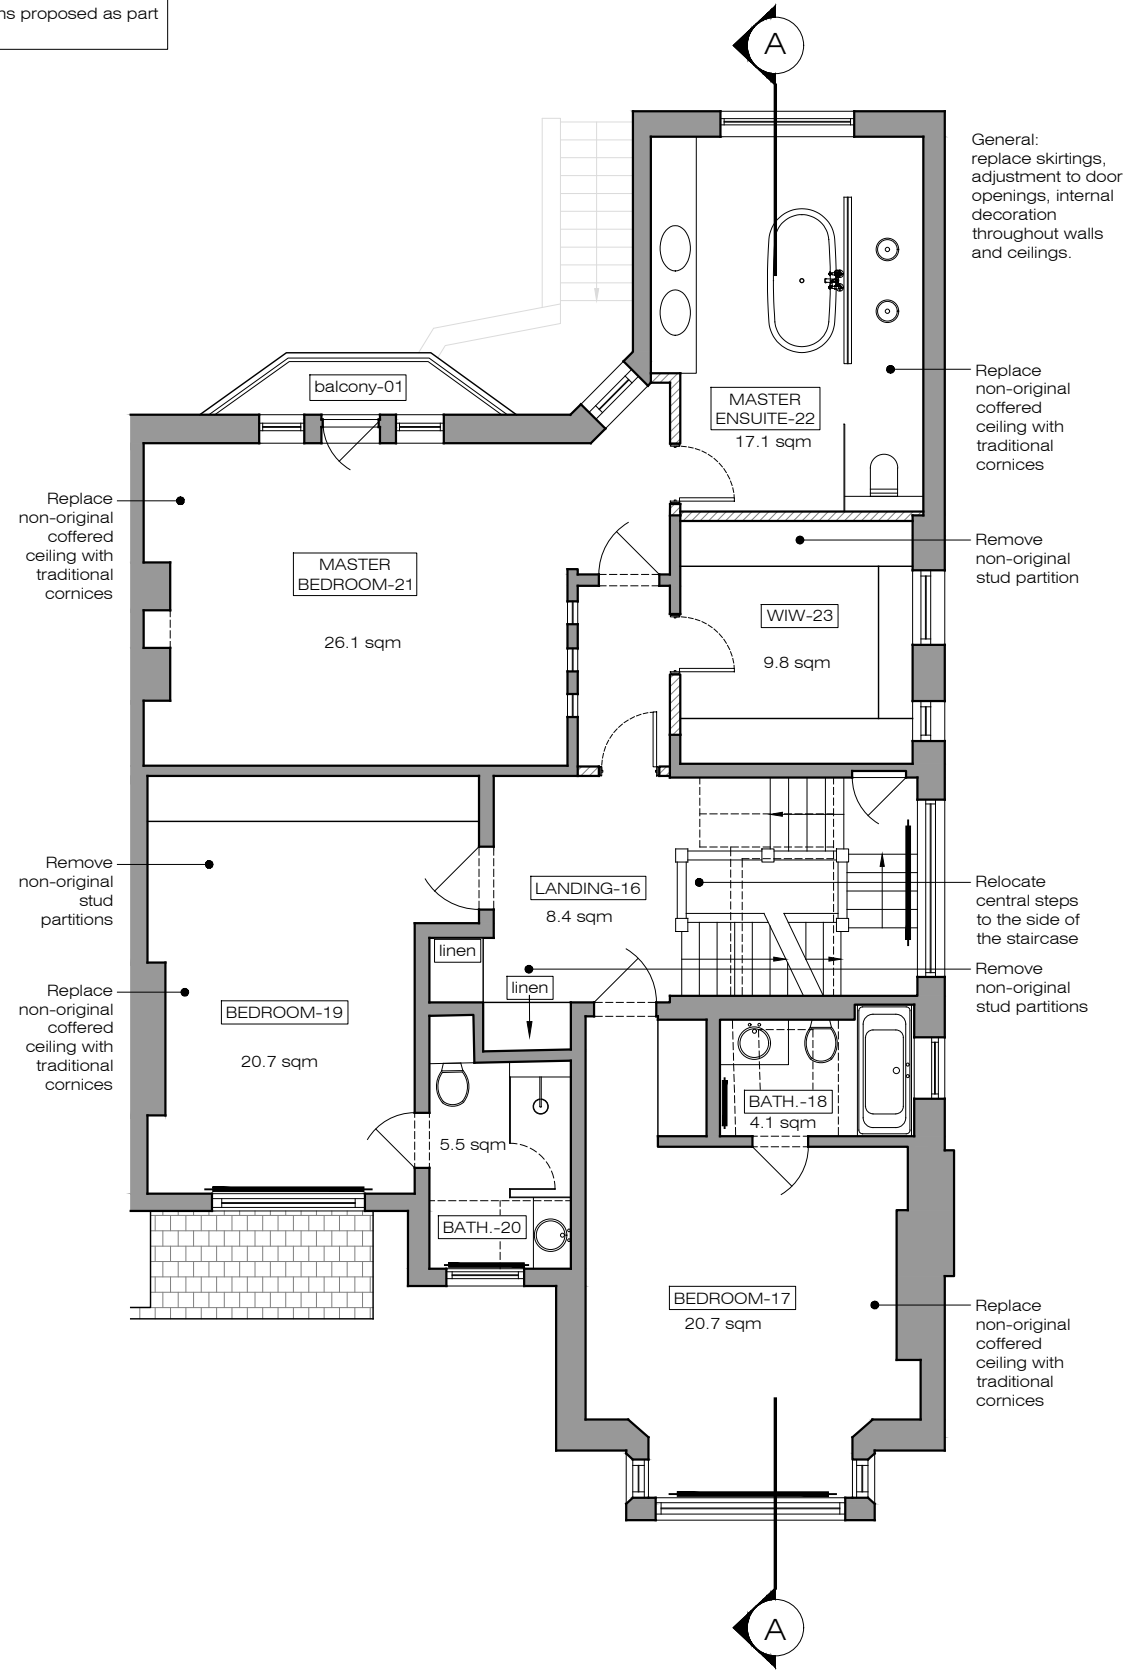

**X PROPOSED**  
First Floor 1:100@A3

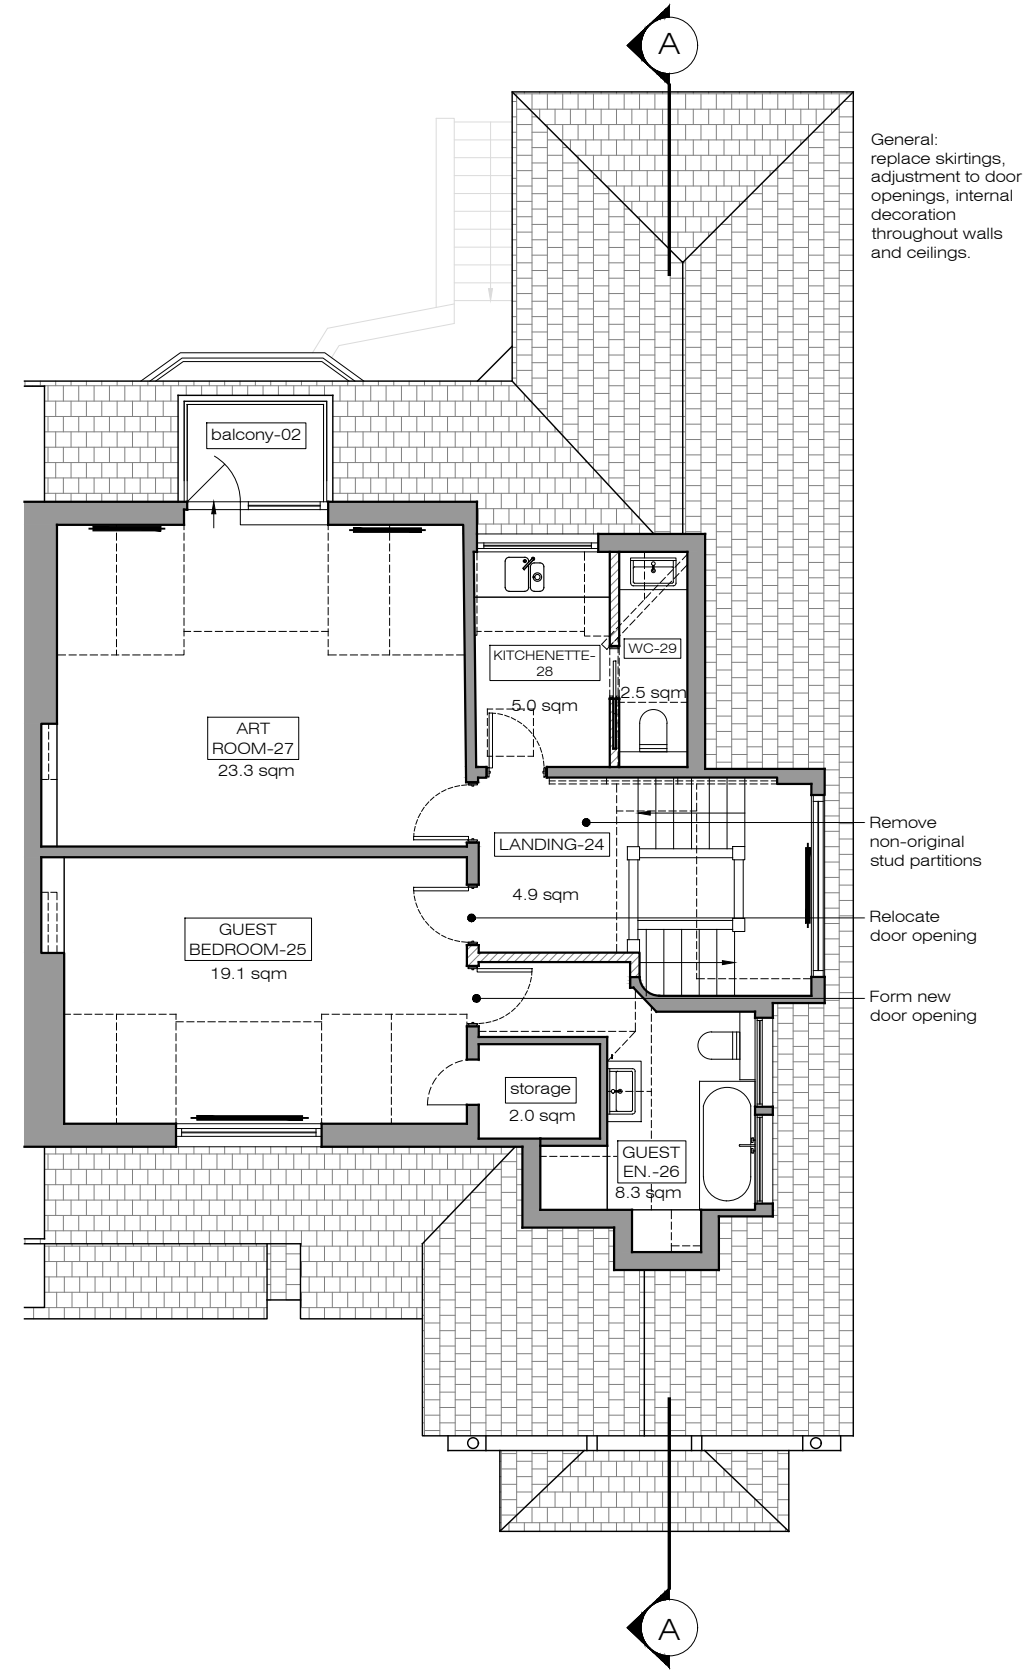

**X PROPOSED**  
Second Floor 1:100@A3

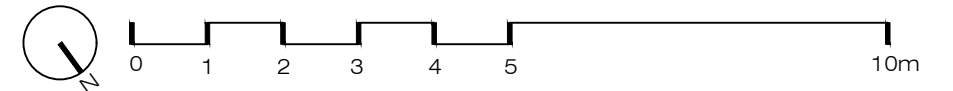

Ground Floor Office  
33 Belsize Lane  
London NW3 5AS  
Office: +44 (0) 207 431 9014  
info@xularchitecture.co.uk  
www.xularchitecture.co.uk

PLEASE NOTE:

- All dimensions to be checked on site before fabrication.
- Contractor to refer to engineers drawings before proceeding with works.
- All drawings and designs are covered by design right (intellectual property), and may not be distributed, copied or issued without written permission by the Architect.
- All design concepts are the sole property of the Architect and no adaptations, reproductions or copies may be made without written permission of the Architect.
- These drawings are subject to any variation required or recommendation by any statutory authority, or for the better carrying out of the works.
- Samples to be provided by contractor for XUL Architecture's approval.
- All finishes to XUL Architecture's satisfaction.
- All drawings to be approved by XUL Architecture prior to construction.

ADDITIONAL NOTE:

Issue key:

- Information (I)
- Planning (P)
- Tender (T)
- Construction (C)
- As Built (B)

Project Address  
33 Ferncroft Ave, NW3 7PG

Scale 1:100@A3 PROPOSED


Rev. Date 19.12.23 Floor plans

Drawn AK Dwg. No. PA-02 Rev. P-01


Checked IW Project Number 23033

Issue For:  
PLANNING

NOTE : No external alterations proposed as part of this application

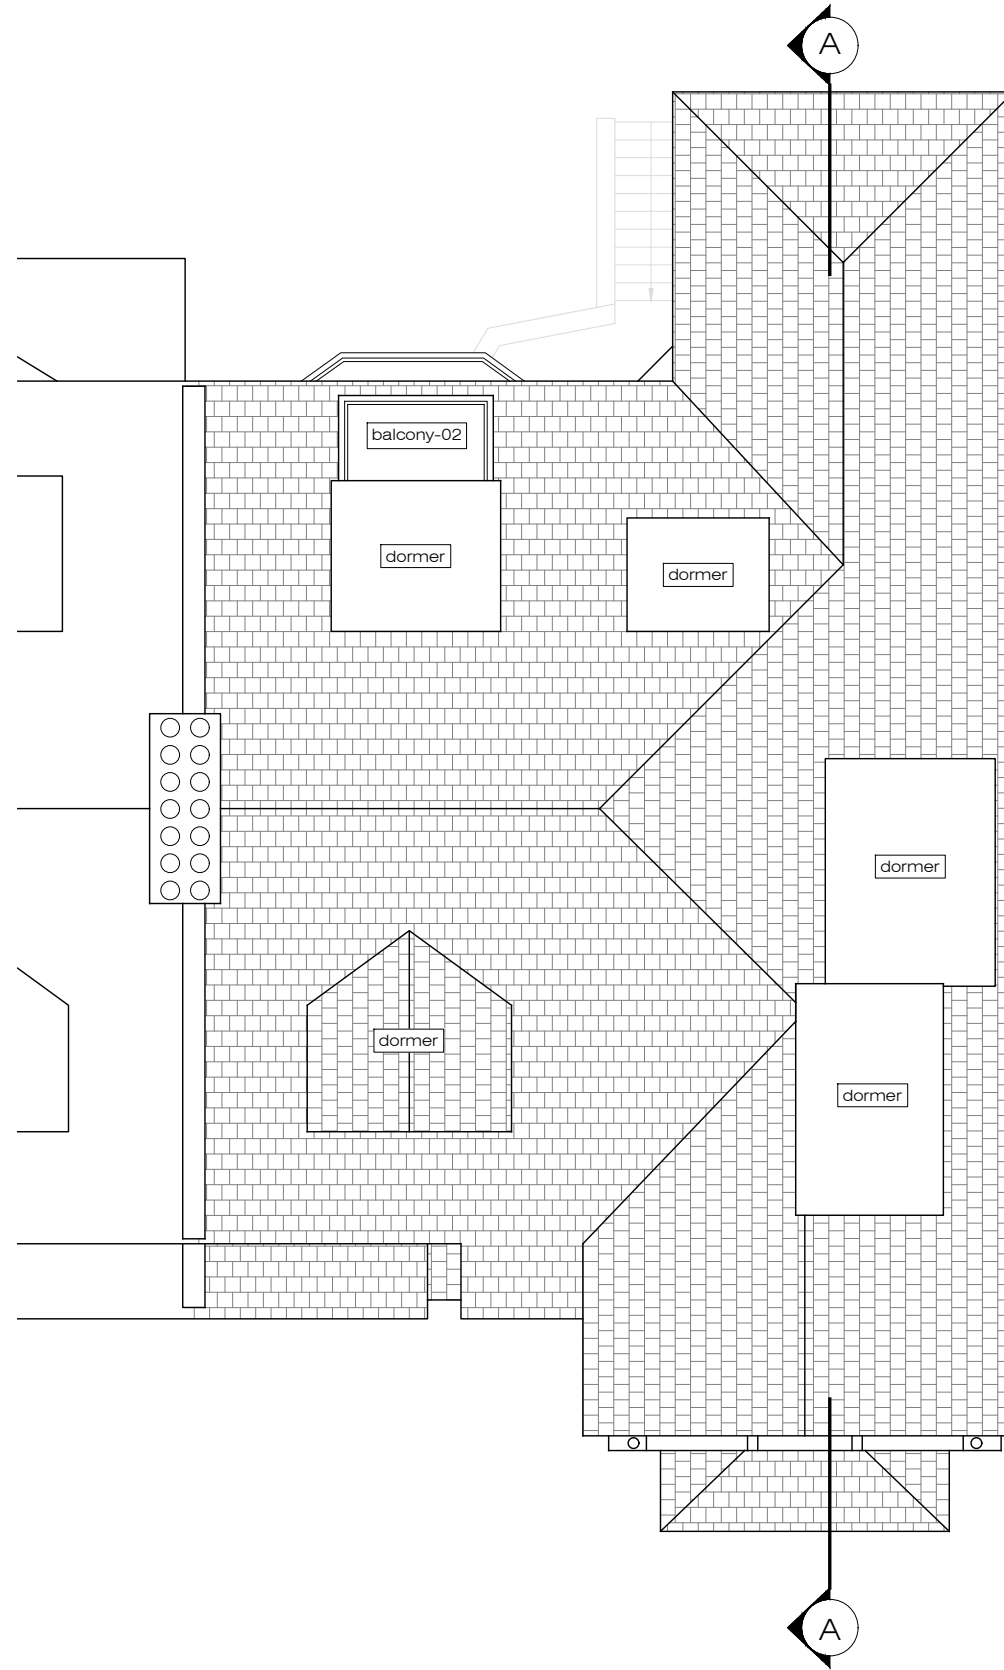

**X PROPOSED**  
Roof Plan 1:100@A3

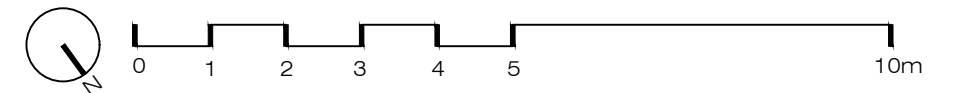

PLEASE NOTE:

- |   |   |   |
|---|---|---|
| <ol style="list-style-type: none"> <li>1. All dimensions to be checked on site before fabrication,</li> <li>2. Contractor to refer to engineers drawings before proceeding with works.</li> <li>3. All drawings and designs are covered by design right (intellectual property), and may not be distributed, copied or issued without written permission by the Architect.</li> </ol> | <ol style="list-style-type: none"> <li>4. All design concepts are the sole property of the Architect and no adaptations, reproductions or copies may be made without written permission of the Architect.</li> <li>5. These drawings are subject to any variation required or recommendation by any statutory authority, or for the better carrying out of the works.</li> </ol> | <ol style="list-style-type: none"> <li>6. Samples to be provided by contractor for XUL Architecture's approval.</li> <li>7. All finishes to XUL Architecture's satisfaction.</li> <li>8. All drawings to be approved by XUL Architecture prior to construction.</li> </ol> |
|---|---|---|

ADDITIONAL NOTE:

Issue key: Information (I) Planning (P) Tender (T) Construction (C) As Built (B)	Project Address 33 Ferncroft Ave, NW3 7PG		Issue For: PLANNING	
	Scale	1:100@A3	PROPOSED	
	Rev. Date	19.12.23	Roof plan	
	Drawn	AK	Dwg. No.	PA-03 Rev. P-01
	Checked	IW	Project Number	23033



Ground Floor Office  
33 Belsize Lane  
London NW3 5AS  
Office: +44 (0) 207 431 9014  
info@xularchitecture.co.uk  
www.xularchitecture.co.uk

NOTE : No external alterations proposed as part of this application



**X** PROPOSED  
Front Elevation 1:100@A3



**X** PROPOSED  
Rear Elevation 1:100@A3



**X** PROPOSED OPT 1  
Rear Elevation 1:100@A3



Ground Floor Office  
33 Belsize Lane  
London NW3 5AS  
Office: +44 (0) 207 431 9014  
info@xularchitecture.co.uk  
www.xularchitecture.co.uk

PLEASE NOTE:

1. All dimensions to be checked on site before fabrication,
2. Contractor to refer to engineers drawings before proceeding with works.
3. All drawings and designs are covered by design right (intellectual property), and may not be distributed, copied or issued without written permission by the Architect.
4. All design concepts are the sole property of the Architect and no adaptations, reproductions or copies may be made without written permission of the Architect.
5. These drawings are subject to any variation required or recommendation by any statutory authority, or for the better carrying out of the works.
6. Samples to be provided by contractor for XUL Architecture's approval.
7. All finishes to XUL Architecture's satisfaction.
8. All drawings to be approved by XUL Architecture prior to construction.

ADDITIONAL NOTE:

Issue key:  
Information (I)  
Planning (P)  
Tender (T)  
Construction (C)  
As Built (B)

Project Address 33 Ferncroft Ave, NW3 7PG		Issue For: PLANNING	
Scale	1:100@A3	PROPOSED Elevations	
Rev. Date	19.12.23	Drawn	AK
		Dwg. No.	PA-04
		Rev.	P-01
Checked	IW	Project Number	23033

NOTE : No external alterations proposed as part of this application



**X** PROPOSED  
Side Elevation 1:100@A3



Ground Floor Office  
33 Belsize Lane  
London NW3 5AS  
Office: +44 (0) 207 431 9014  
info@xularchitecture.co.uk  
www.xularchitecture.co.uk

PLEASE NOTE:

1. All dimensions to be checked on site before fabrication,
2. Contractor to refer to engineers drawings before proceeding with works.
3. All drawings and designs are covered by design right (intellectual property), and may not be distributed, copied or issued without written permission by the Architect.
4. All design concepts are the sole property of the Architect and no adaptations, reproductions or copies may be made without written permission of the Architect.
5. These drawings are subject to any variation required or recommendation by any statutory authority, or for the better carrying out of the works.
6. Samples to be provided by contractor for XUL Architecture's approval.
7. All finishes to XUL Architecture's satisfaction.
8. All drawings to be approved by XUL Architecture prior to construction.

ADDITIONAL NOTE:

Issue key:

- Information (I)
- Planning (P)
- Tender (T)
- Construction (C)
- As Built (B)


Project Address  
33 Ferncroft Ave, NW3 7PG

Scale 1:100@A3 PROPOSED  
Elevations


Rev. Date 19.12.23  
Drawn AK Dwg. No. PA-05 Rev. P-01  
Checked IW Project Number 23033

Issue For:  
PLANNING

NOTE : No external alterations proposed as part of this application

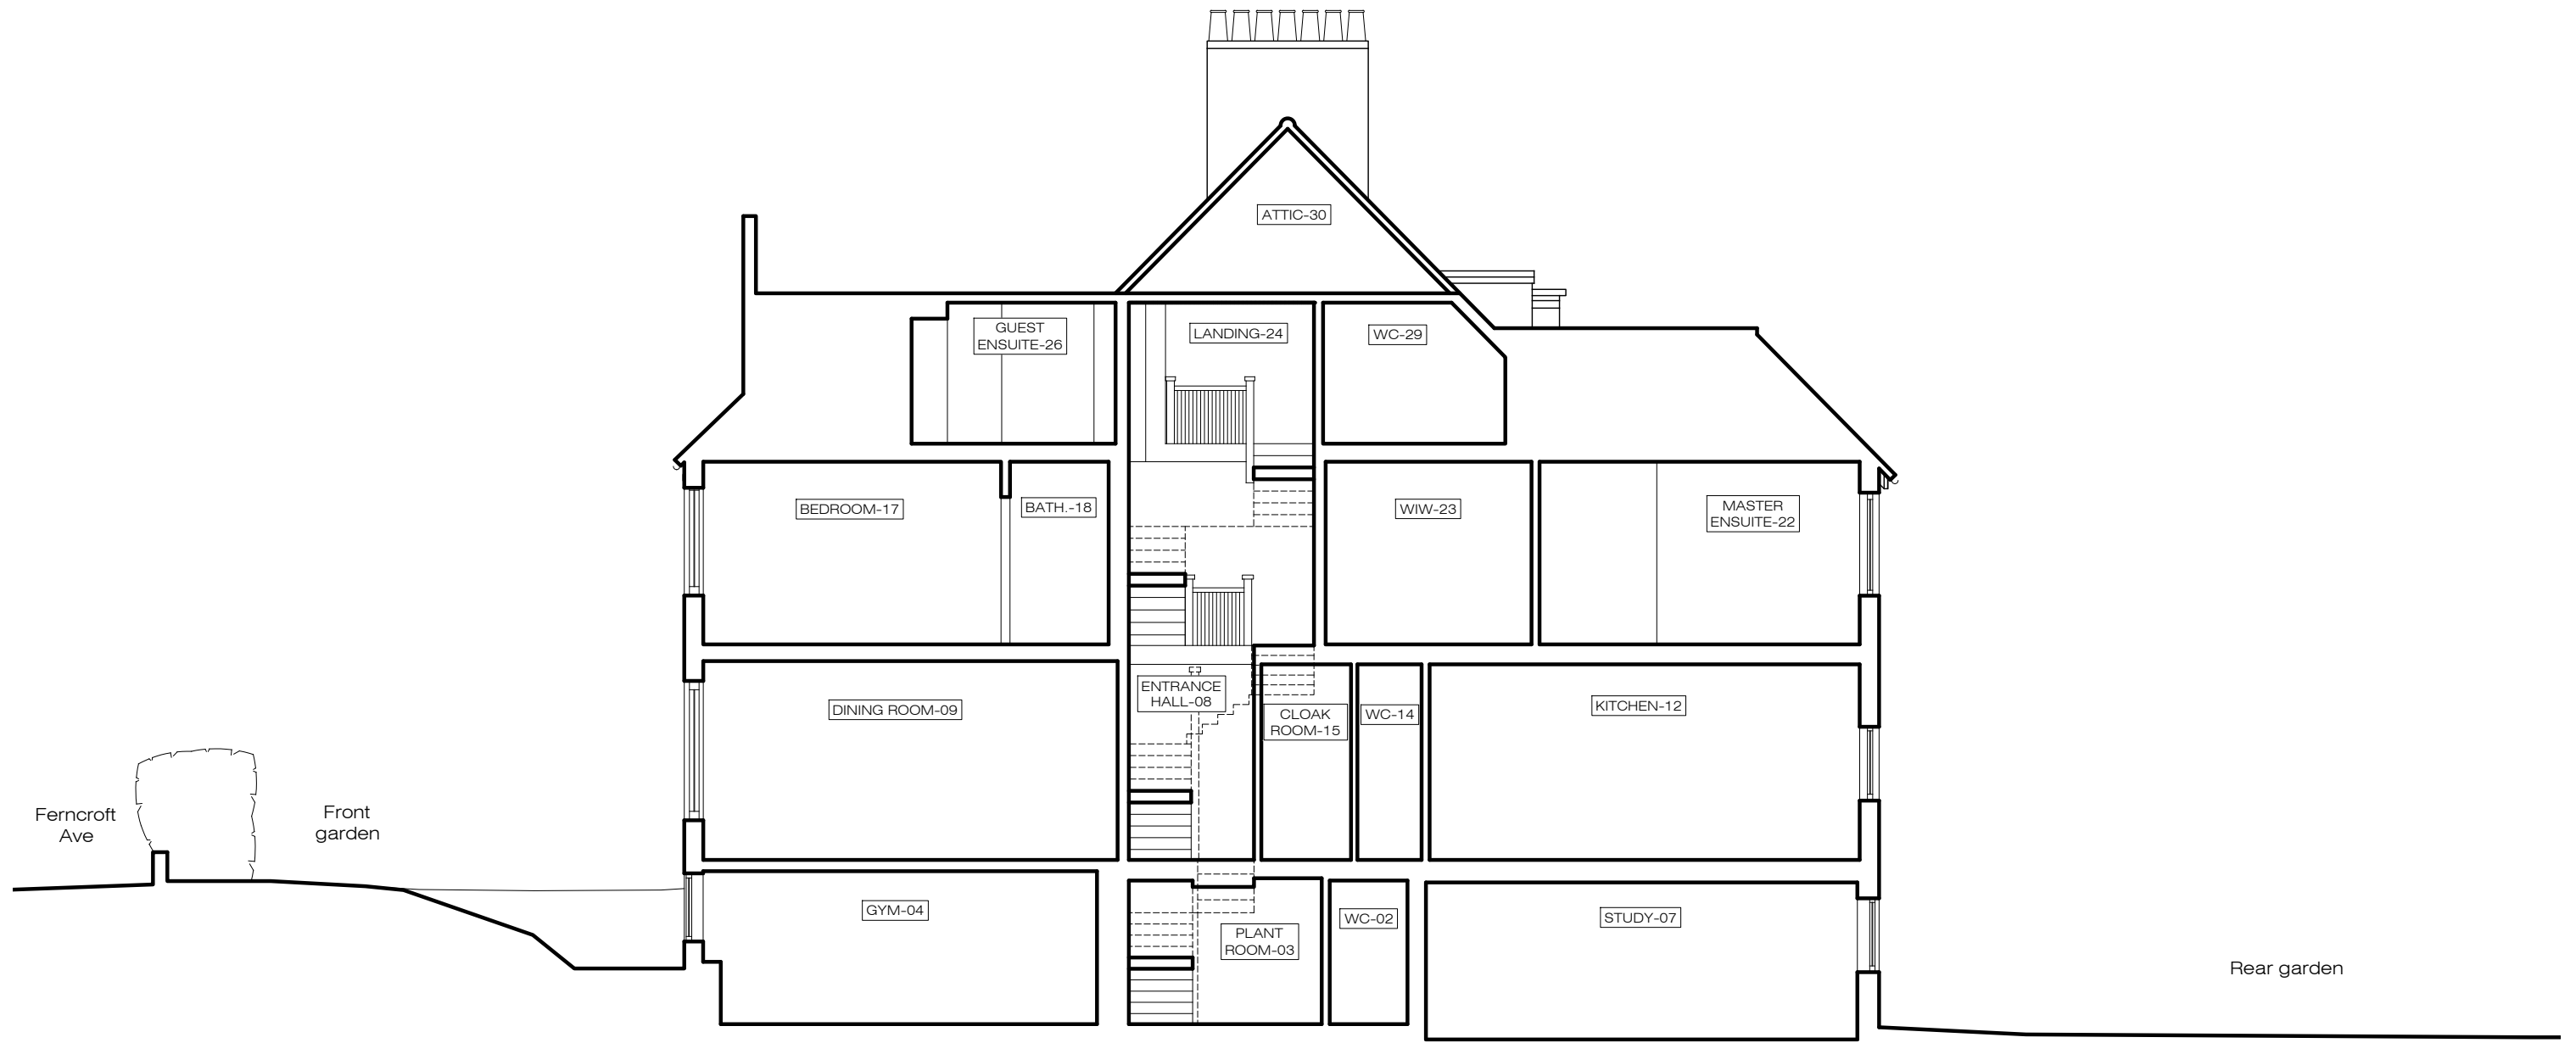

**X** PROPOSED  
Section A-A 1:100@A3

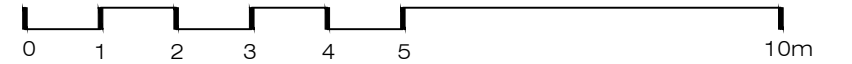

Ground Floor Office  
33 Belsize Lane  
London NW3 5AS  
Office: +44 (0) 207 431 9014  
info@xularchitecture.co.uk  
www.xularchitecture.co.uk

PLEASE NOTE:

- All dimensions to be checked on site before fabrication,
- Contractor to refer to engineers drawings before proceeding with works.
- All drawings and designs are covered by design right (intellectual property), and may not be distributed, copied or issued without written permission by the Architect.
- All design concepts are the sole property of the Architect and no adaptations, reproductions or copies may be made without written permission of the Architect.
- These drawings are subject to any variation required or recommendation by any statutory authority, or for the better carrying out of the works.
- Samples to be provided by contractor for XUL Architecture's approval.
- All finishes to XUL Architecture's satisfaction.
- All drawings to be approved by XUL Architecture prior to construction.

ADDITIONAL NOTE:

Issue key:

Information (I)	Project Address 33 Ferncroft Ave, NW3 7PG			Issue For: PLANNING
Planning (P)	Scale	1:100@A3	PROPOSED	
Tender (T)	Rev. Date	19.12.23	Section A-A	
Construction (C)	Drawn	AK	Dwg. No.	PA-06 Rev. P-01
As Built (B)	Checked	IW	Project Number	23033