



**01 - Proposed North-East Elevation**  
Scale 1:100@A3

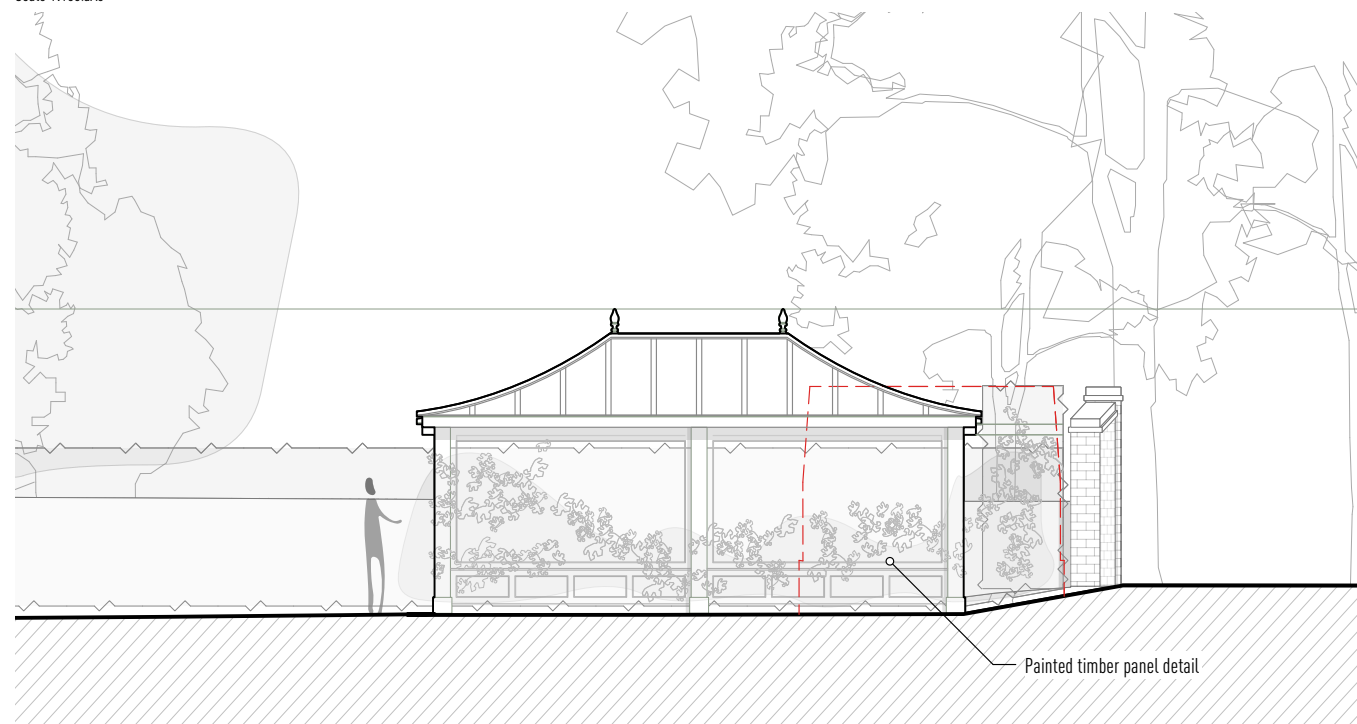

**02 - Proposed North-West Elevation**  
Scale 1:100@A3




**03 - Proposed South-West Elevation**  
Scale 1:100@A3

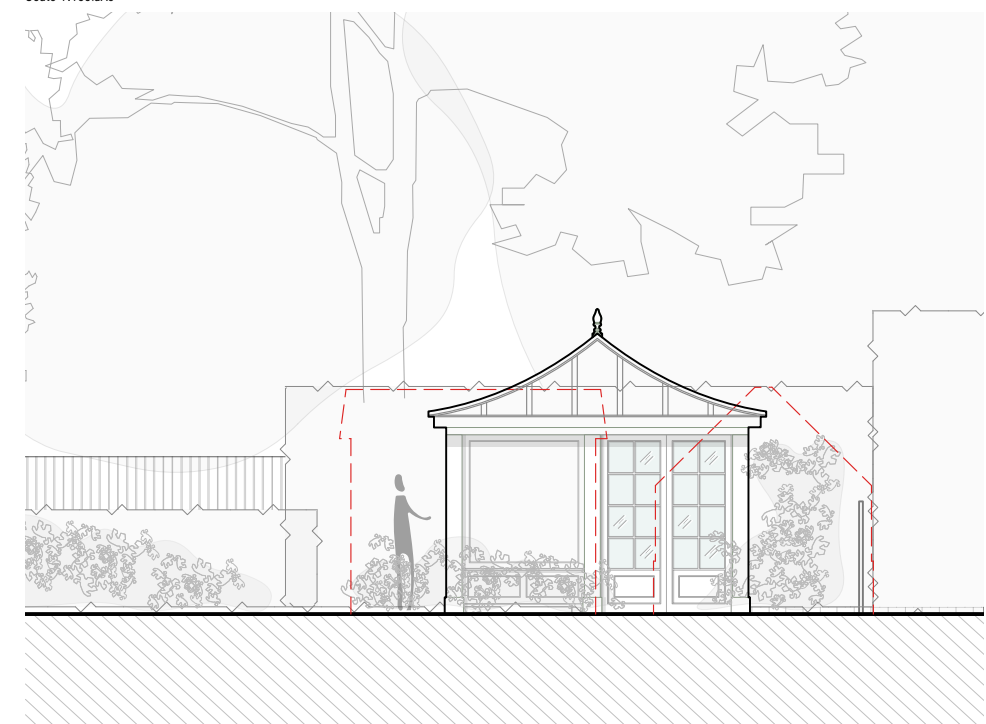

**04 - Proposed South-East Elevation**  
Scale 1:100@A3

0m 2m 5m 10m 20m

Revisions	Notes
PL1 15/01/2023	ISSUED FOR PLANNING AND LISTED BUILDING CONSENT
PL2 09/01/2024	UPDATED FOR PLANNING AND LISTED BUILDING CONSENT

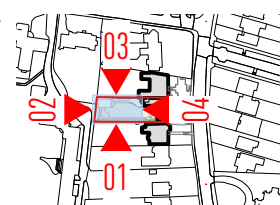

Information contained within this drawing is the sole copyright of Atelier Gooch Ltd. and is not to be reproduced without express permission. No implied licence exists. This drawing not to be used for land transfer or valuation purposes. All dimensions & levels are to be checked on site by the contractor. Issued for purposes indicated only. Drawing errors and omissions to be reported to the architect.

Client  
**Private Client**  
Project  
**12 Highgate West Hill**

Project Number  
**0980**

**ateliergooch**  
Rivington House 62 Great Eastern Street London EC2A 3JF  
+44 (0) 20 3639 0630  
studio@ateliergooch.com  
ateliergooch.com

Drawing Title  
**Proposed Elevations Option A  
Summerhouse**

Status	Drawn	Checked
<b>For Planning + LBC</b>	<b>RM</b>	<b>AC</b>
Scale <b>1:100@A3</b>	Date <b>22/06/23</b>	Revision
Drawing Number <b>0980_PR-GE_SH</b>	Revision	<b>PL2</b>