


**North Elevation**  
1 : 50

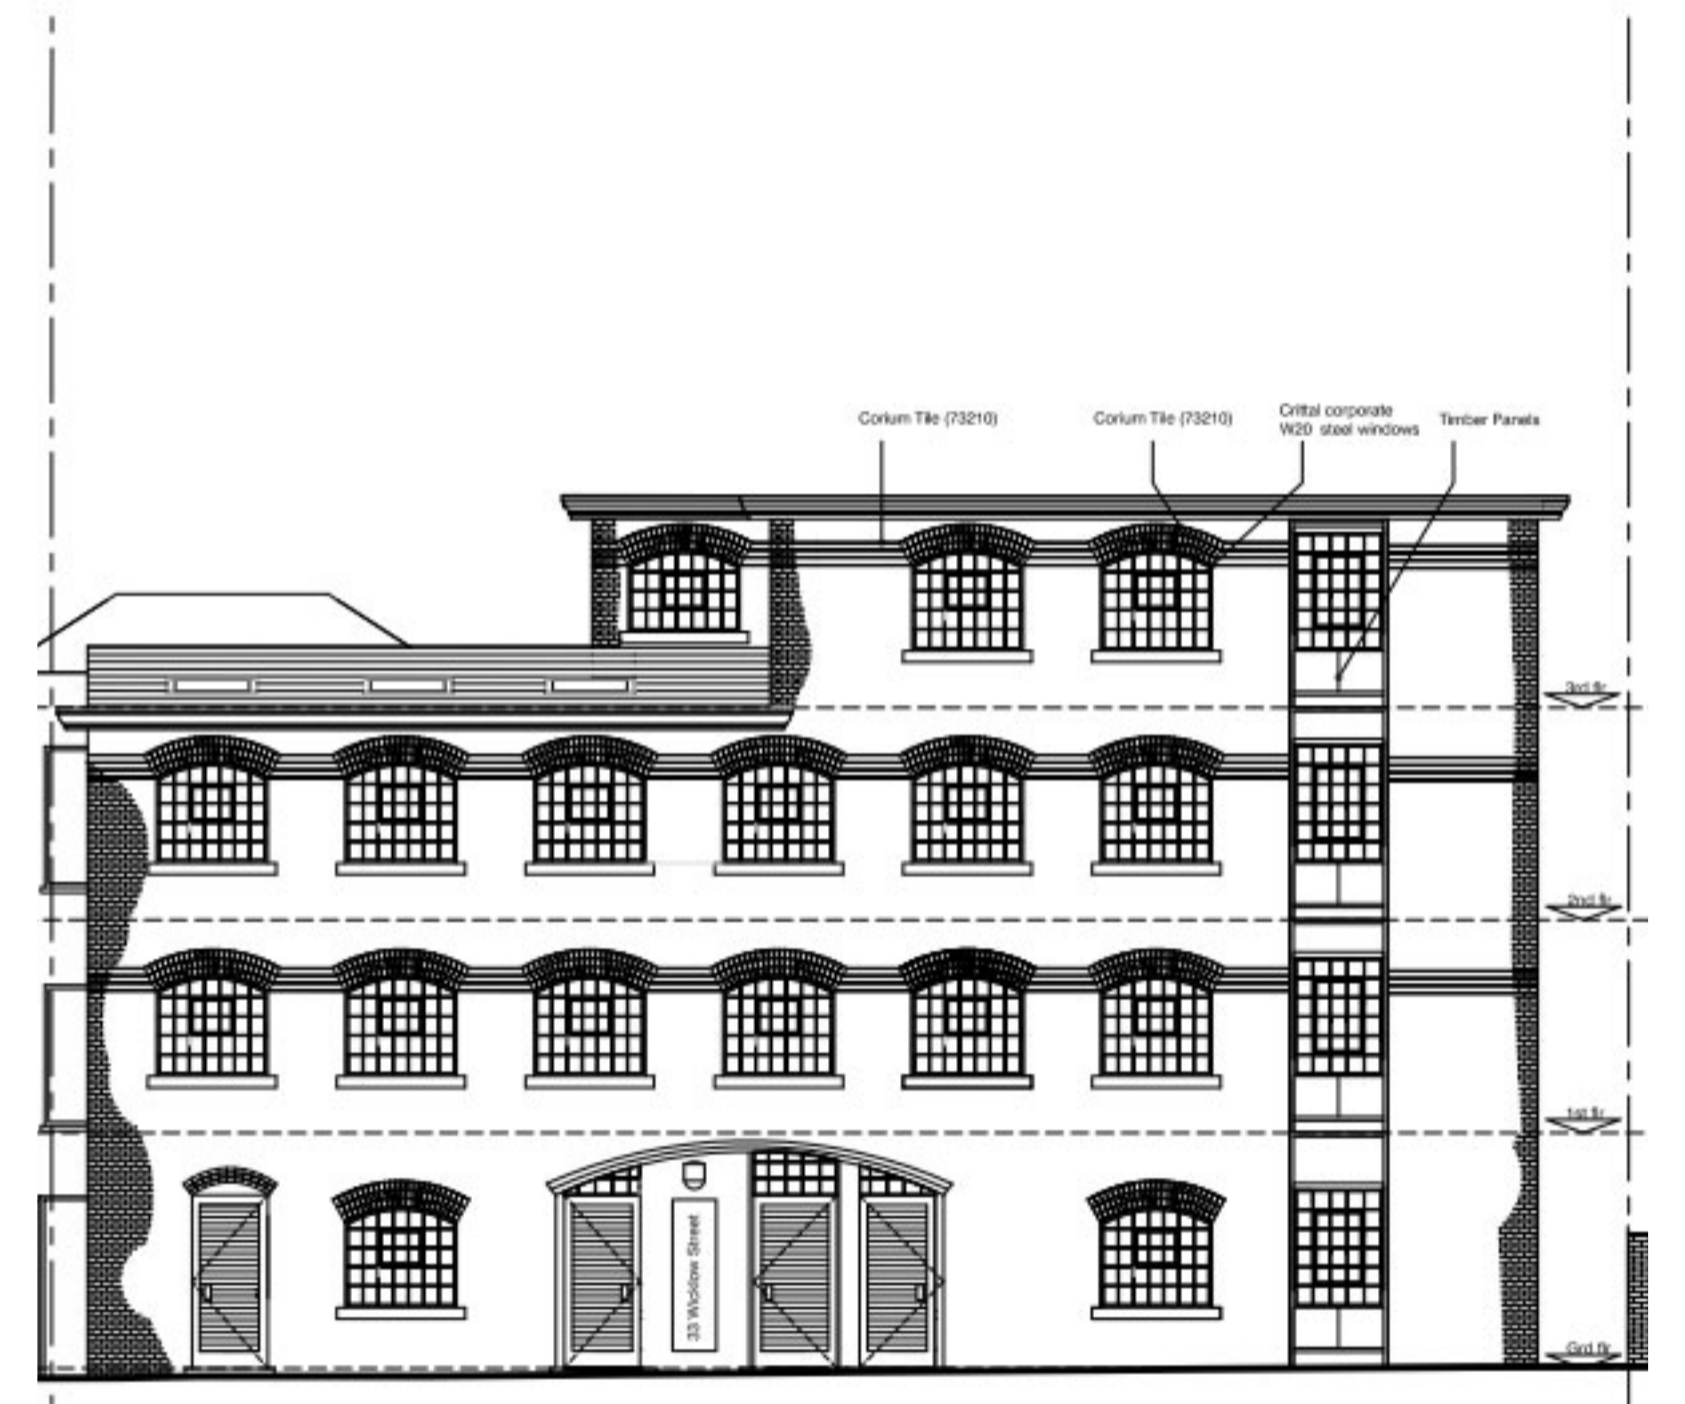

**Previously Approved Elevation**

1:100

PL09\_Proposed Front Elevation

- DRAWING DIMENSIONS SHALL NOT BE SCALED.  
ALL DIMENSIONS TO BE CHECKED ON SITE AND  
AGREED BY THE GENERAL CONTRACTOR.  
- DRAWING IS TO BE READ IN CONJUNCTION WITH  
ALL CONSULTANTS SPECIFICATION & DRAWINGS.  
- CONTRACTOR RESPONSIBLE FOR VERIFYING  
ALL DIMENSIONS BEFORE COMMENCING WORK.  
- ANY DISCREPANCIES FOUND ON SITE MUST BE  
REPORTED TO THE ARCHITECT

T - 020 3751 5744  
E - info@me-architects.co.uk

THIS DRAWING HAS BEEN PREPARED BY MICHAEL  
EALES ARCHITECTS AND THE DATA CONTAINED  
HEREIN MAY BE USED OR REPRODUCED ONLY  
WITH MICHAEL EALES ARCHITECTS' APPROVAL.

No.	Description	Date	Signed	Check
1	Layouts altered to suit Structure	03.03.22		
2	Scheme revised following Client Review	15.03.22		
3	STR ENG DRAWING OVERLAY	20.10.22		AL
4	ELEVATIONS UPDATED	26.01.23		AL
5	PLANNING ISSUE	01.02.23		AL
6	PLANNING SUBMISSION	30.03.23		AL

Notes:

ISSUED FOR

Notes:

**ME**  
ARCHITECTS

**33 Wicklow Street**

Build Well Homes Ltd

Project number	22/151
Date	25.02.2022
Drawn by	AL
Checked by	ME
Drawing No.	3201
<b>Front (North) Elevation</b>	
AI Scale	1 : 50
Revision	6