


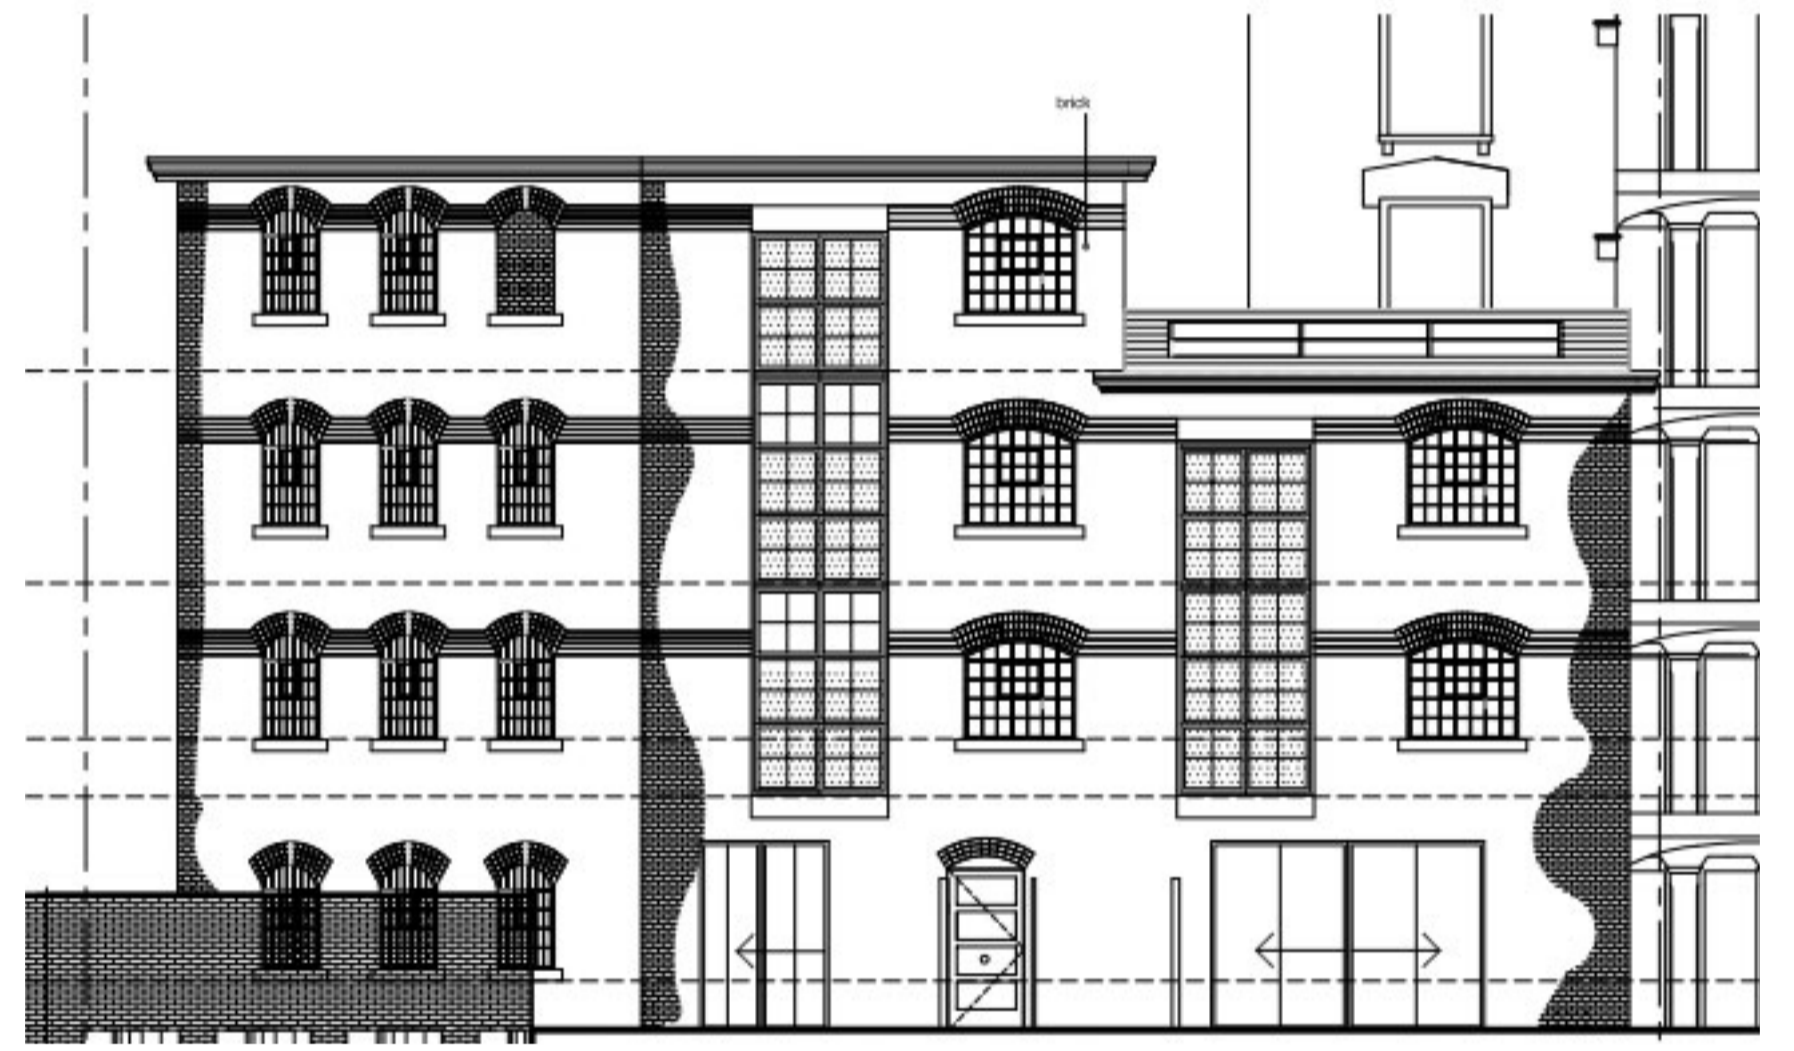

**South Elevation**  
1 : 50



**Previously Approved Elevation**

1:100

PL10\_Proposed Rear Elevation

- DRAWING DIMENSIONS SHALL NOT BE SCALED.  
ALL DIMENSIONS TO BE CHECKED ON SITE AND  
AGREED BY THE GENERAL CONTRACTOR.  
- DRAWING IS TO BE READ IN CONJUNCTION WITH  
ALL CONSULTANTS SPECIFICATION & DRAWINGS.  
- CONTRACTOR RESPONSIBLE FOR VERIFYING  
ALL DIMENSIONS BEFORE COMMENCING WORK.  
- ANY DISCREPANCIES FOUND ON SITE MUST BE  
REPORTED TO THE ARCHITECT

T - 020 3751 5744  
E - info@me-architects.co.uk

THIS DRAWING HAS BEEN PREPARED BY MICHAEL  
EALES ARCHITECTS AND THE DATA CONTAINED  
HEREIN MAY BE USED OR REPRODUCED ONLY  
WITH MICHAEL EALES ARCHITECTS' APPROVAL.

| No. | Description                            | Date     | Signed | Check |
|-----|--|----------|--------|-------|
| 1   | Layouts altered to suit Structure      | 03.03.22 |        |       |
| 2   | Scheme revised following Client Review | 15.03.22 |        |       |
| 3   | ELEVATIONS UPDATED                     | 26.01.23 |        | AL    |
| 4   | PLANNING ISSUE                         | 01.02.23 |        | AL    |
| 5   | PLANNING SUBMISSION                    | 30.03.23 |        | AL    |
| 6   | MMA ISSUE                              | 14.12.23 |        | AL    |

Notes:

ISSUED FOR

Notes:

**ME**  
ARCHITECTS

**33 Wicklow Street**

Build Well Homes Ltd

|                               |            |
|-------------------------------|------------|
| Project number                | 22/151     |
| Date                          | 25.02.2022 |
| Drawn by                      | AL         |
| Checked by                    | ME         |
| Drawing No.                   | 3202       |
| <b>Rear (South) Elevation</b> |            |
| AI Scale                      | 1 : 50     |
| Revision                      | 6          |