


00KEY PLAN
1:NTS

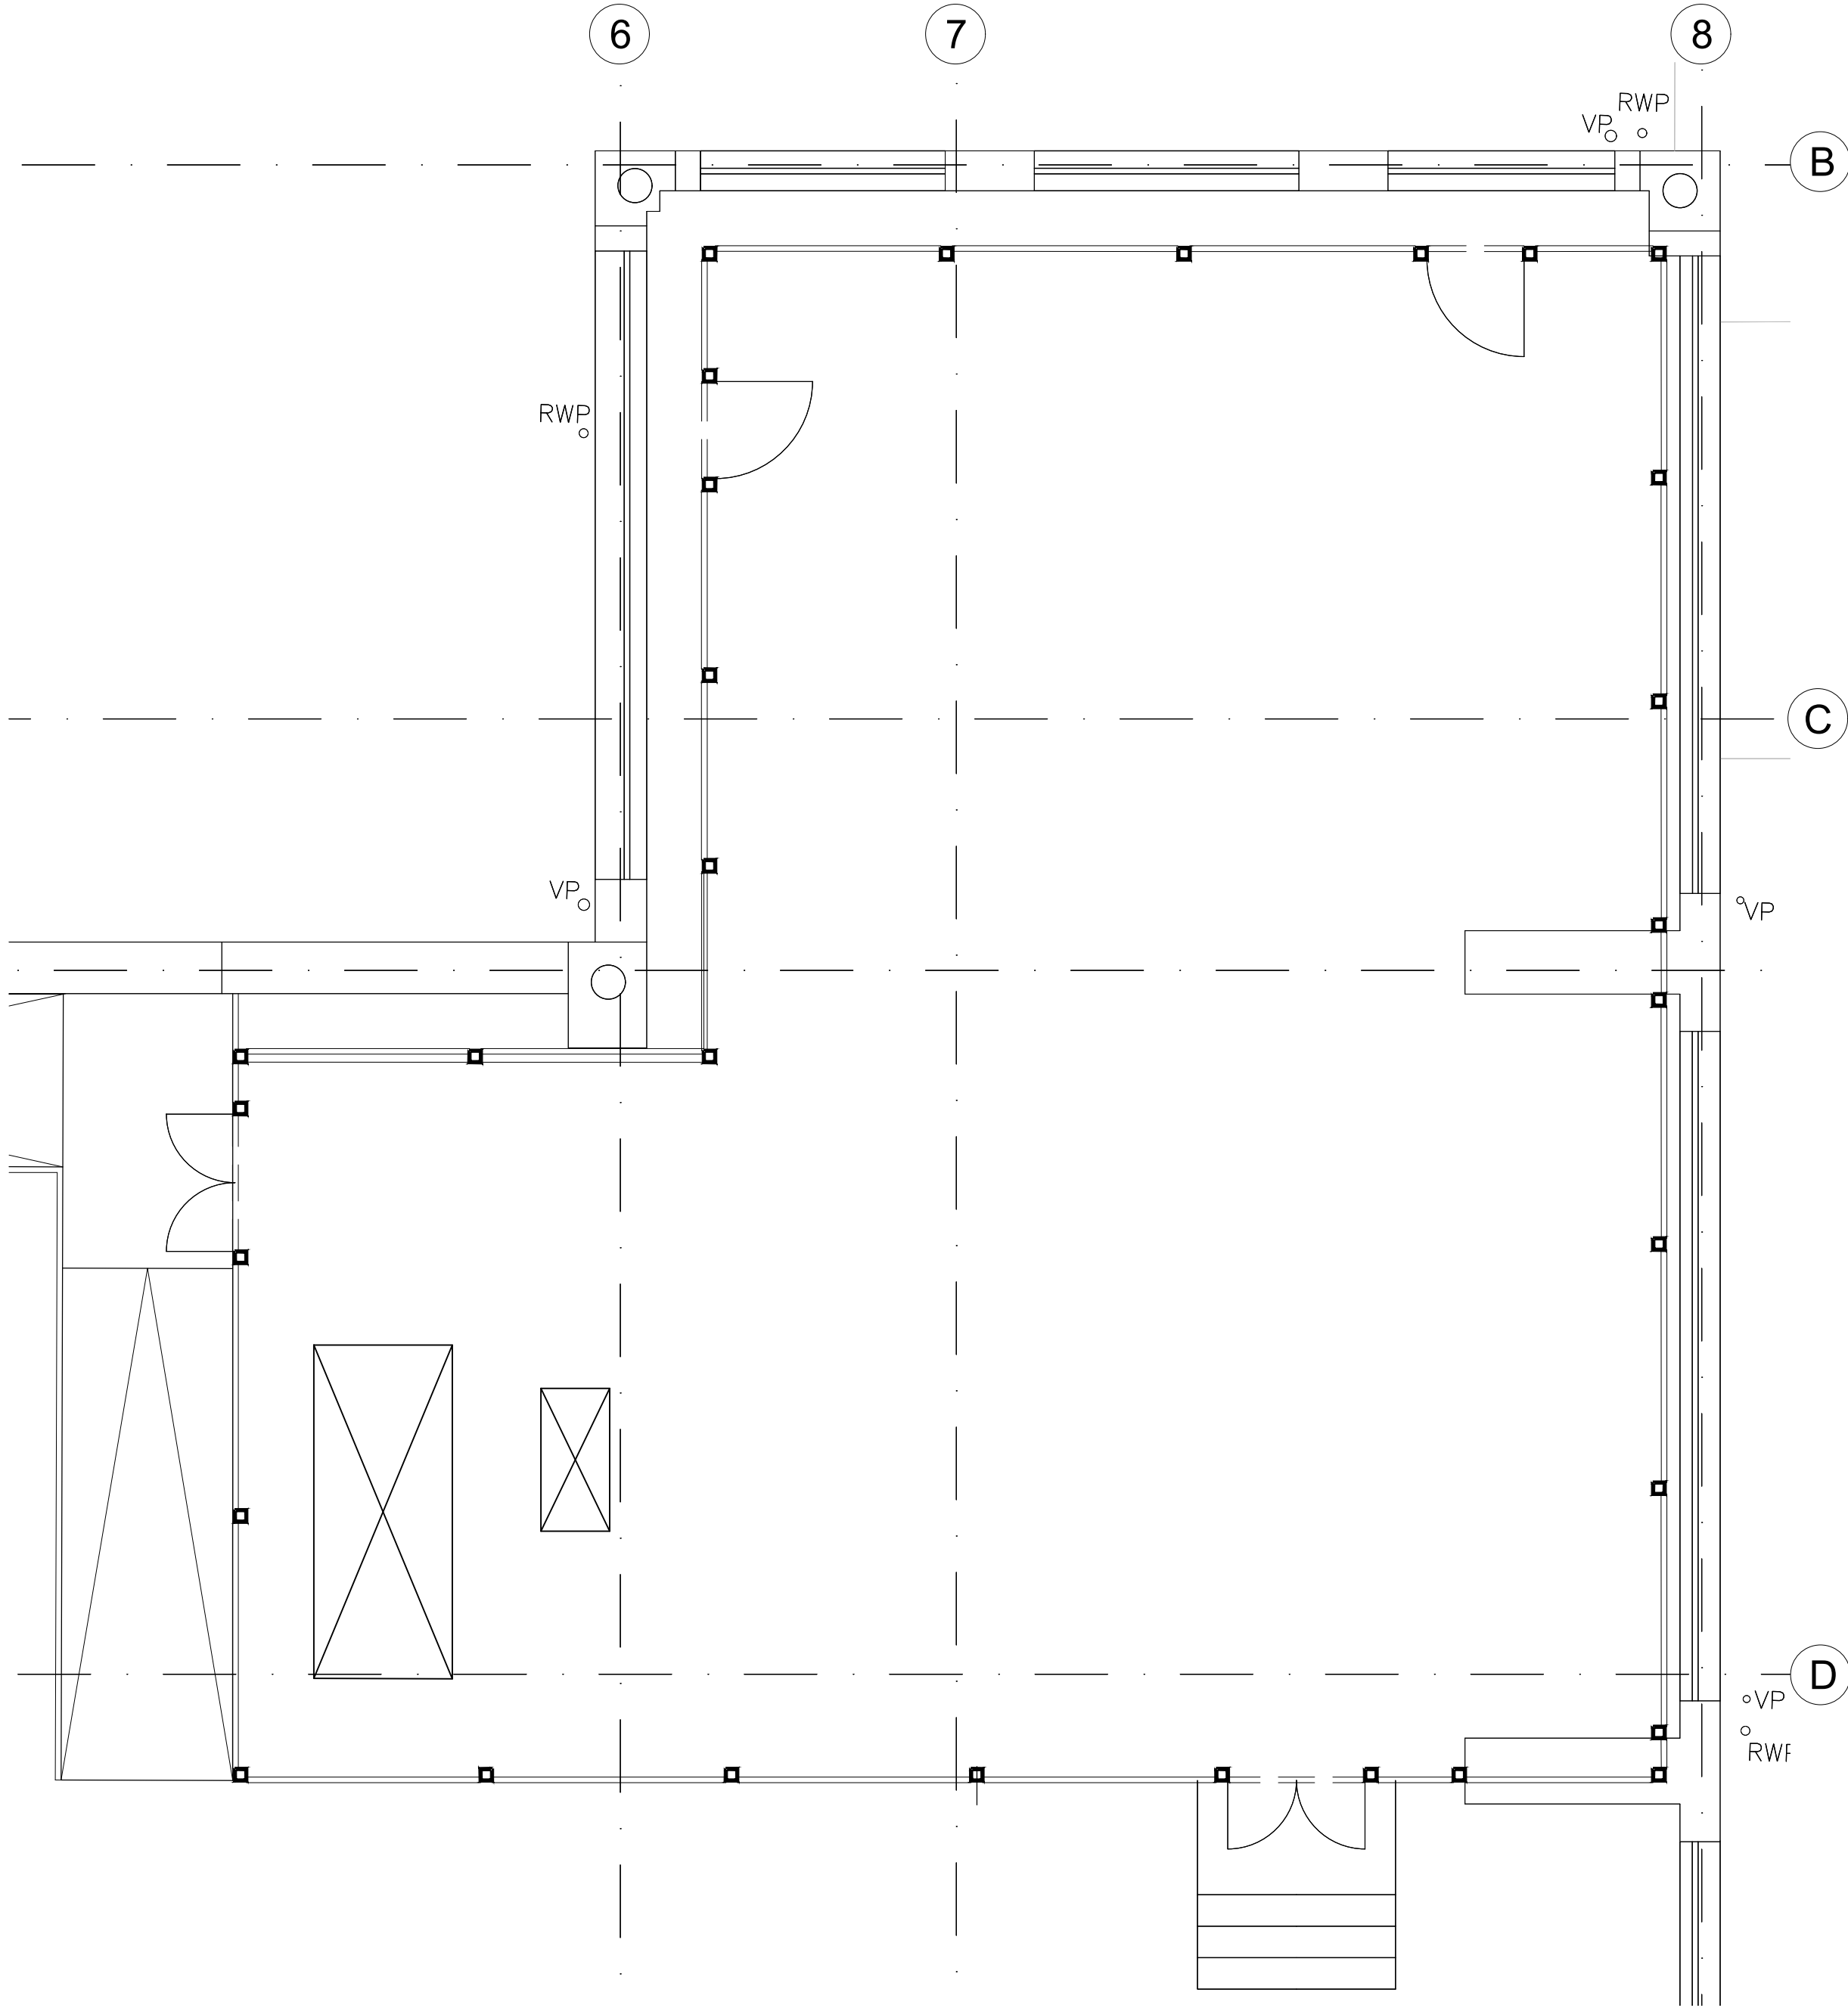

01ACOUSTIC SCREEN PLAN
1:50

SAFETY, HEALTH & ENVIRONMENT INFORMATION
The risks noted below are in addition to the risks normally associated with the type of work detailed on this drawing
CONSTRUCTION: FBM-03 Demolitions generally.
OPERATIONS: FBM-14 Access of roof plant equipment
MAINTENANCE: FBM-15 Working at height. Gutter inspections and cleaning.
The above risks are listed in the FBM Design Risk Register which should be read in conjunction with this drawing.

C01	First issue	MS 15/01/24	JSN 15/01/24	APB 15/01/24		HS2 accepts no responsibility for any circumstances which arise from the reproduction of this document after alteration, amendment or abbreviation or if it is issued in part or issued incompletely in any way.
						© Crown Copyright and database right 2020. All rights reserved. Ordnance Survey Licence number 100049190
						© Crown Copyright material is reproduced with the permission of Land Registry under delegated authority from the Controller of HMSO.
						This material was last updated on 2020 and may not be copied, distributed, sold or published without the formal permission of Land Registry. Only an official copy of a title plan or register obtained from the Land Registry may be used for legal or other official purposes.
Rev	Description	Drawn	Checked	Approved	Con Acc	Scale with caution as distortion can occur.


Legends/Notes:

Please read in conjunction with
1CP01-MDS_FBM-AR-DGA-SS08_SL23_F3-000005
for Proposed Roof Plan

Please read in conjunction with
1CP01-MDS_FBM-AR-DEL-SS08_SL23-000013, 000014, 000015
for Proposed Elevations

1CP01-MDS_FBM-AR-DEL-SS08_SL23-000021
for Acoustic Screen Elevations

Consultee's
1CP01-MDS_FBM-ST-DDF-SS08_SL23-000006
1CP01-MDS_FBM-ST-DDF-SS08_SL23-000012
for Structural Details.

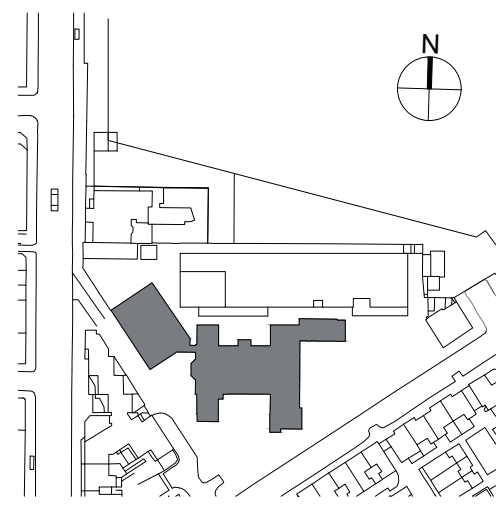

HS2

Registered in England
Registration No. 06791686
Registered office:
2 Snow Hill, Queensway,
Birmingham, B4 6GA

Official

Stage 4	Project/Contract 1CP01	Creator/Originator MDS	Sub Originator FBM
Drawing Title SS08	Work Package Description SL23	Discipline/Function AR	System description DPL
Drawing Title Acoustic Screen Plan		Drawn by MS	Checked by JSN
		Approved by APB	Date 15/01/24
		Scale 1:50	Size A1
Drawing No. 1CP01-MDS_FBM-AR-DPL-SS08_SL23-000006		Suitability S6	Rev. C01