SITE LOCATION PLAN AREA 2 HA SCALE: 1:1250 on A4

SCALE: 1:1250 on A4

CENTRE COORDINATES: 527642 , 185061







01 EXISTING OS MAP A-(10)-001 1:625@ A1,1:1250 @ A3



02 EXISTING BLOCK PLAN 1:250@ A1,1:500 @ A3

PROJECT NAME: CLIENT/PROJECT:

1267 13D Upper Park Road, London NW3 2UN

NOTES :
All dimensions in millimetre

All dimensions and levels are to be checked on site by the main contrac prior to commencing excavation works. Any discrepancy is to be reporte back to the designer for instruction.


This drawing is the property of VORBILD ARCHITECTURE LIMITED and may not be reproduced or disclosed to a third party in any form without written permission





NSTRUCTION:	SHEET TITLE:
77111 1710110	
STALLATIONS:	EXISTING
	OS MAP & BLOCK PLAN


RAWING STATUS			JOB NUMER:		
	FOR PLANNING		12	67	
DRAWN BY:		SIGNATURE:	DRAWING No:		
	TP		A-	-(10)-001	
APPROVED:		SIGNATURE:	SCALE:	DATE:	Rev. No.:
	MS		1:1250 / 1:500	28.11.2023	



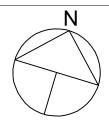


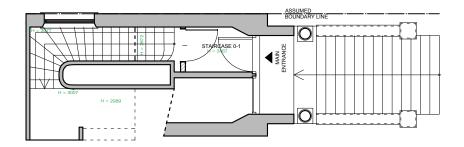


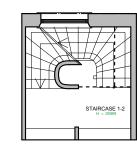


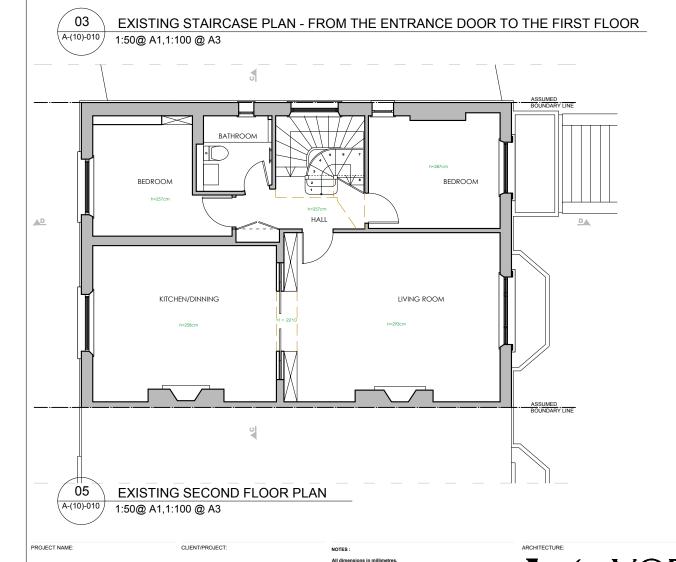


1267 13D Upper Park Road, London NW3 2UN

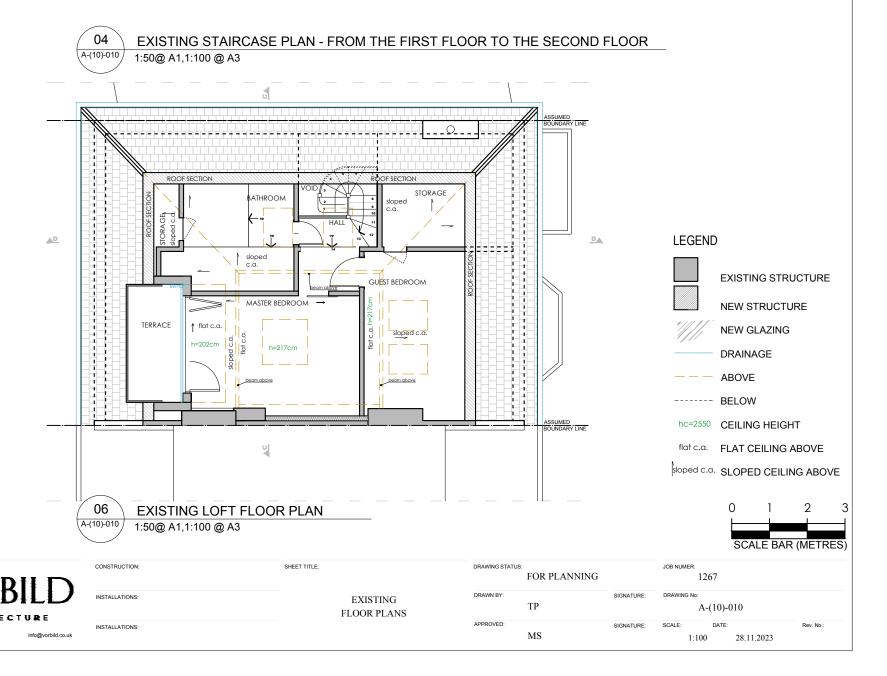


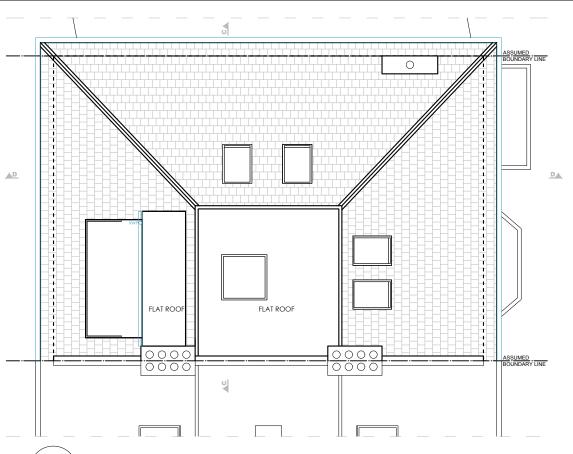

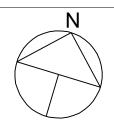

EXISTING ROOF PLAN A-(11)-010 1:50@ A1,1:100 @ A3

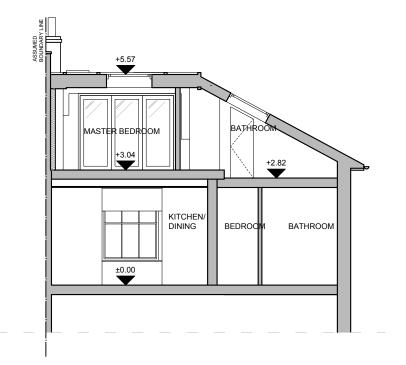

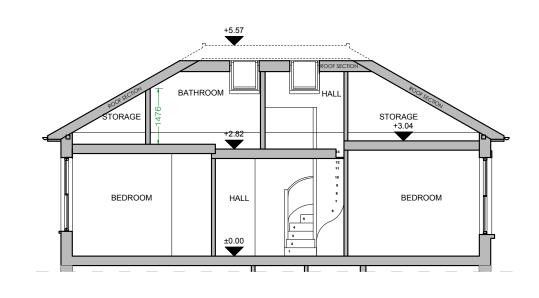

LEGEND EXISTING STRUCTURE **NEW STRUCTURE** NEW GLAZING DRAINAGE --- ABOVE ----- BELOW hc=2550 CEILING HEIGHT flat c.a. FLAT CEILING ABOVE

sloped c.a. SLOPED CEILING ABOVE

SCALE BAR (METRES)

80 EXISTING SECTION A-A A-(11)-010 1:50@ A1,1:100 @ A3

PROJECT NAME:

SHEET TITLE: EXISTING ROOF PLAN & SECTIONS

EXISTING SECTION B-B

1:50@ A1,1:100 @ A3


FOR PLANNING 1267 A-(11)-010 MS 1:50 28.11.2023

1267 13D Upper Park Road, London NW3 2UN



10 EXISTING REAR ELEVATION 1:50@ A1,1:100 @ A3



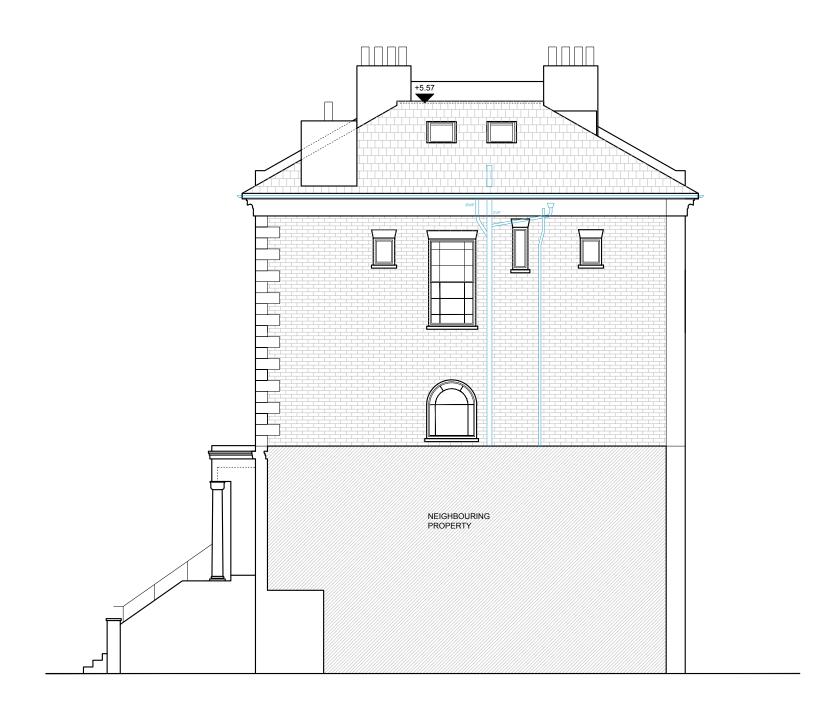

EXISTING

ELEVATIONS

11 EXISTING FRONT ELEVATION
1:50@ A1,1:100 @ A3

12 EXISTING SIDE ELEVATION 1:50@ A1,1:100 @ A3



ROJECT NAME:	CLIENT/PROJECT

1267 13D Upper Park Road, London NW3 2UN

OTES:

I dimensions in millimetres.

I dimensions and levels are to be checked on site by the mor to commencing excavation works. Any discrepancy is to keep the large for instruction.

is to be reported

ELIMITED and may
n without written

VORBILD


ARCHITECTURE


WWW. vorbiid on Jik


Info@vorbiid on Jik

INSTRUCTION: SHEET TITLE:


STALLATIONS:

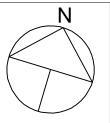

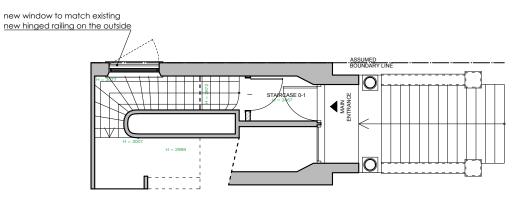


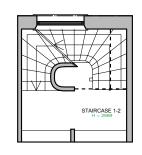

PROPOSED STAIRCASE PLAN - FROM THE FIRST FLOOR TO THE SECOND FLOOR

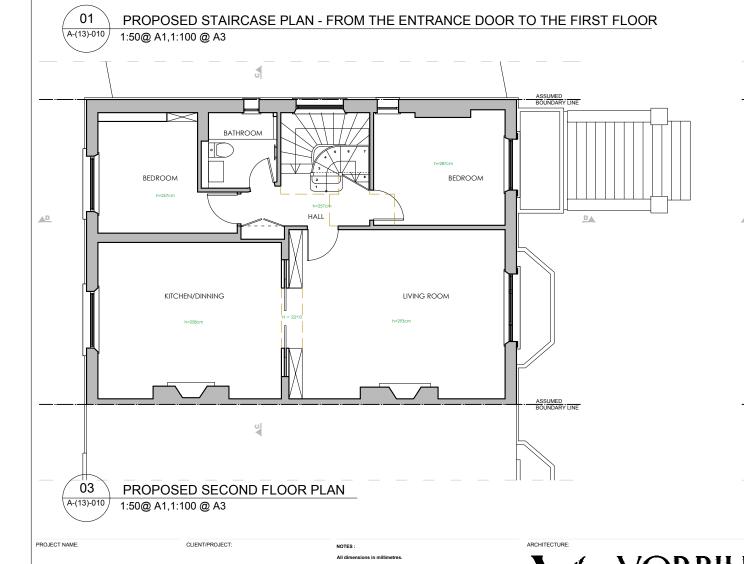


1267 13D Upper Park Road, London NW3 2UN

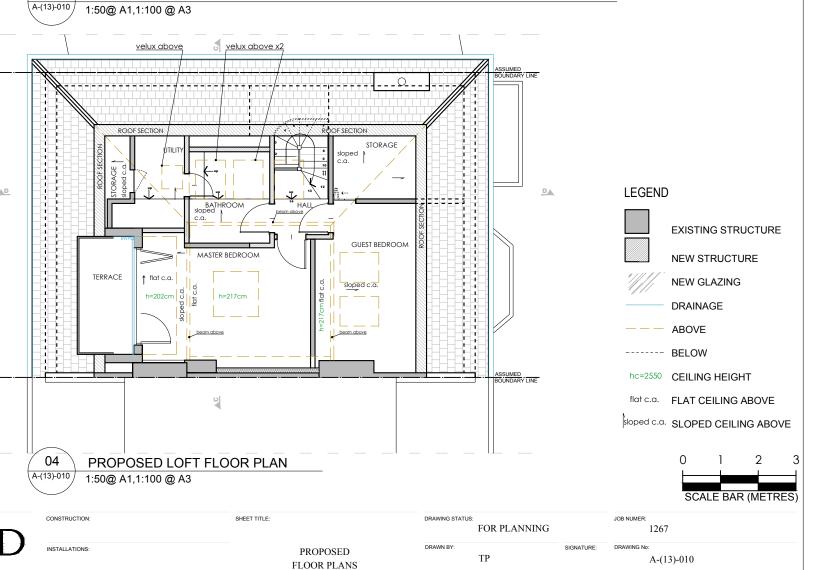


MS


1:100 28.11.2023

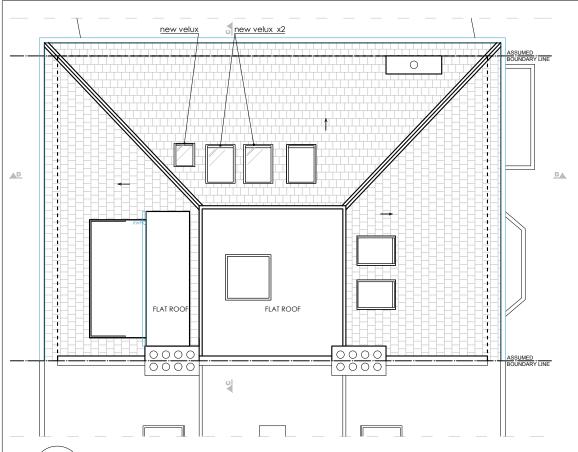

PROPOSED ROOF PLAN

A-(14)-010 1:50@ A1,1:100 @ A3

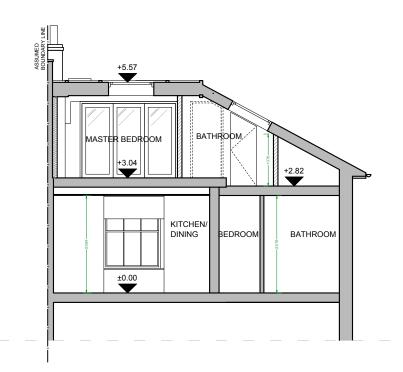

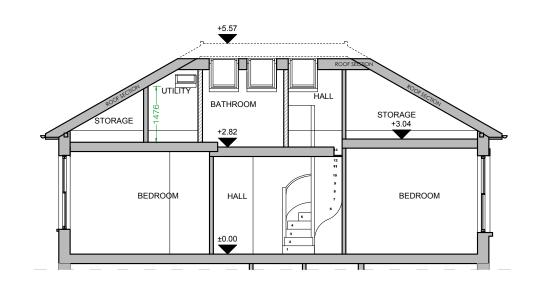

LEGEND EXISTING STRUCTURE **NEW STRUCTURE** NEW GLAZING DRAINAGE --- ABOVE ----- BELOW hc=2550 CEILING HEIGHT

flat c.a. FLAT CEILING ABOVE

sloped c.a. SLOPED CEILING ABOVE

SCALE BAR (METRES)

06 PROPOSED SECTION A-A A-(14)-010

1:50@ A1,1:100 @ A3

PROJECT NAME:

1267 13D Upper Park Road, London NW3 2UN



1010	BILD	
ARCHITECTURE		
ususu vorbild oo uk	info@yorbild.co.uk	

NSTRUCTION:	SHEET TITLE:
TALLATIONS:	PROPOSED
	ROOF PLAN & SECTIONS

PROPOSED SECTION B-B


1:50@ A1,1:100 @ A3



PROPOSED REAR ELEVATION

A-(15)-010 1:50@ A1,1:100 @ A3



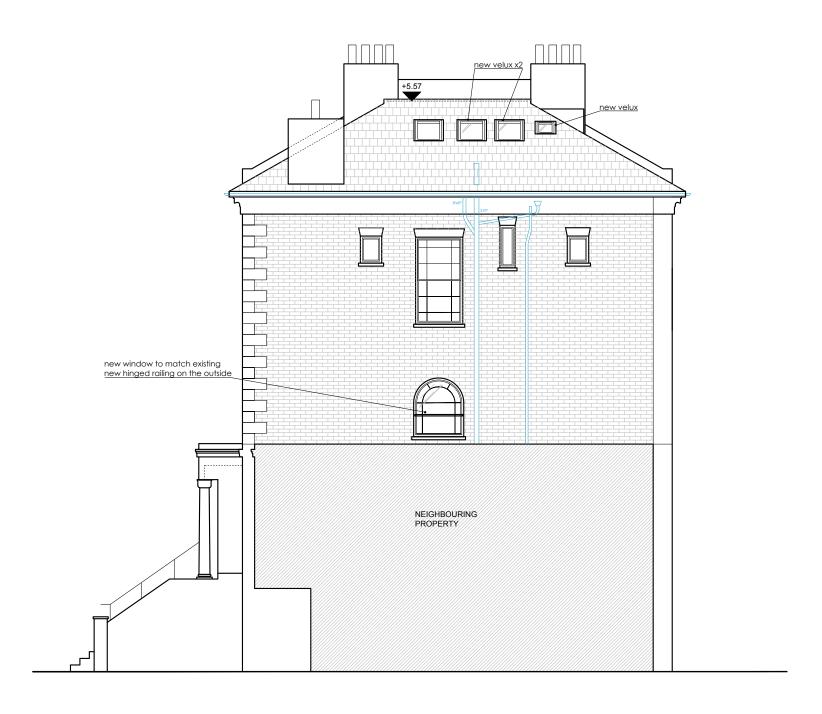



PROJECT NAME:

PROPOSED FRONT ELEVATION

1:50@ A1,1:100 @ A3



PROPOSED SIDE ELEVATION

1:50@ A1,1:100 @ A3

SHEET TITLE:

1267 13D Upper Park Road, London NW3 2UN



PROPOSED ELEVATIONS

FOR PLANNING 1267 A-(15)-010 MS 1:50 28.11.2023