


2 / Proposed Ground Floor Plan
1:50

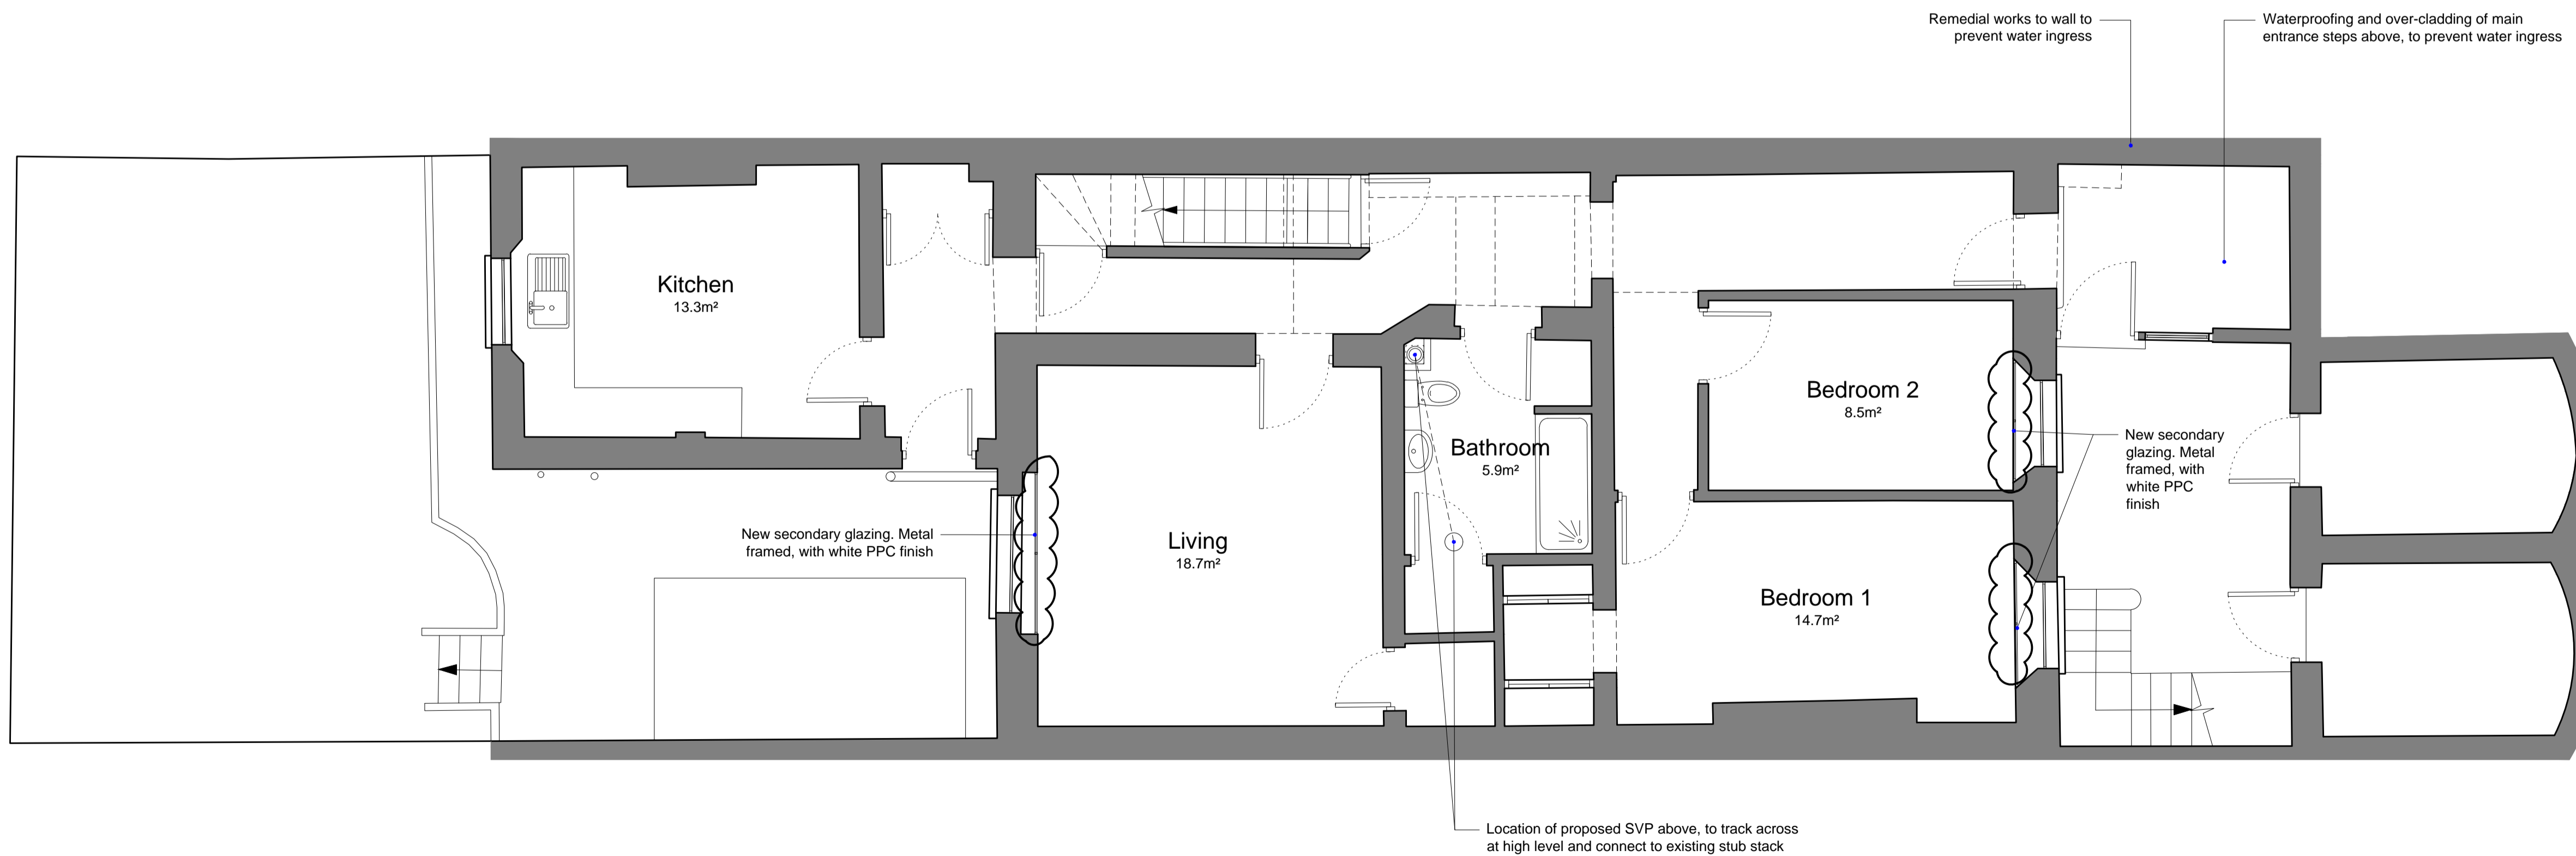

1 / Proposed Lower Ground Floor Plan
1:50

DO NOT SCALE

THE CONTRACTOR IS TO CHECK AND VERIFY ALL BUILDING AND SITE DIMENSIONS, LEVELS AND SEWER INVERT LEVELS AT CONNECTION POINTS BEFORE WORK STARTS.

THIS DRAWING IS TO BE READ AND CHECKED IN CONJUNCTION WITH ENGINEERS AND OTHER SPECIALIST DRAWINGS.

THE DRAWING AND THE WORKS DEPICTED ARE THE COPYRIGHT OF HAWORTH TOMPKINS LTD AND MAY NOT BE REPRODUCED EXCEPT BY WRITTEN PERMISSION.

NOTES


TO BE READ IN CONJUNCTION WITH GA PLANS, SECTIONS AND ELEVATIONS.

NEW PARTITION WALL

FLOOR FINISHES KEY

- EXISTING STONE FLAGS, CLEANED AND CLEAR SEALED
- EXISTING STONE STAIR REPAINTED WITH NEW CARPET RUNNER
- NEW TIMBER FLOORING ON ACOUSTIC UNDERLAY ON EXISTING FLOORBOARDS
- NEW CERAMIC FLOOR TILING ON PLYWOOD SUBSTRATE
- NEW ENTRANCE MAT
- NEW CARPET WITH ACOUSTIC UNDERLAY
- EXISTING TIMBER STAIR REPAINTED WITH NEW CARPET RUNNER

KEY PLAN

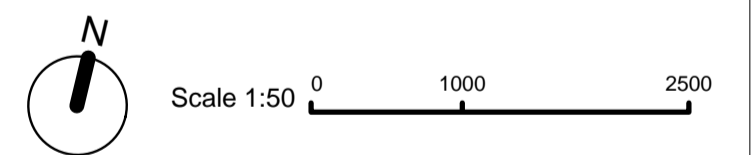

| REV | DATE | PLANNING | DESCRIPTION |
|-----|----------|---------------------|-------------|
| P04 | 26/01/24 | PLANNING AMENDMENTS | |
| P03 | 23/01/24 | PLANNING AMENDMENTS | |
| P02 | 09/10/23 | PLANNING AMENDMENTS | |
| P01 | 28/04/23 | PLANNING | |

HaworthTompkins

110 Golden Lane, London, EC1Y 0TL
+44 (0) 20 7250 3225 | www.haworthtompkins.com

JOB 2266 UoL Tavistock Square

DRG Proposed Lower Ground & Ground Floor Plan

DRG No 2266-HTL-ZZ-ZZ-DR-A-(00)100 REV P04

SCALE 1:50@A1 1:100@A3 DATE 28/04/23

DRAWN GS INSPECTED BY NH

STATUS PLANNING