

**DO NOT SCALE**

THE CONTRACTOR IS TO CHECK AND VERIFY ALL BUILDING AND SITE DIMENSIONS, LEVELS AND SEWER INVERT LEVELS AT CONNECTION POINTS BEFORE WORK STARTS.

THIS DRAWING IS TO BE READ AND CHECKED IN CONJUNCTION WITH ENGINEERS AND OTHER SPECIALIST DRAWINGS.

THE DRAWING AND THE WORKS DEPICTED ARE THE COPYRIGHT OF HAWORTH TOMPKINS LTD AND MAY NOT BE REPRODUCED EXCEPT BY WRITTEN PERMISSION.

**NOTES**

TO BE READ IN CONJUNCTION WITH GA PLANS, SECTIONS AND ELEVATIONS.

 NEW PARTITION WALL

**FLOOR FINISHES KEY**

 EXISTING STONE FLAGS, CLEANED AND CLEAR SEALED


 EXISTING STONE STAIR REPAINTED WITH NEW CARPET RUNNER


 NEW TIMBER FLOORING ON ACOUSTIC UNDERLAY ON EXISTING FLOORBOARDS

 NEW CERAMIC FLOOR TILING ON PLYWOOD SUBSTRATE


 NEW ENTRANCE MAT

 NEW CARPET WITH ACOUSTIC UNDERLAY

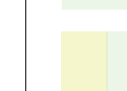 EXISTING TIMBER STAIR REPAINTED WITH NEW CARPET RUNNER

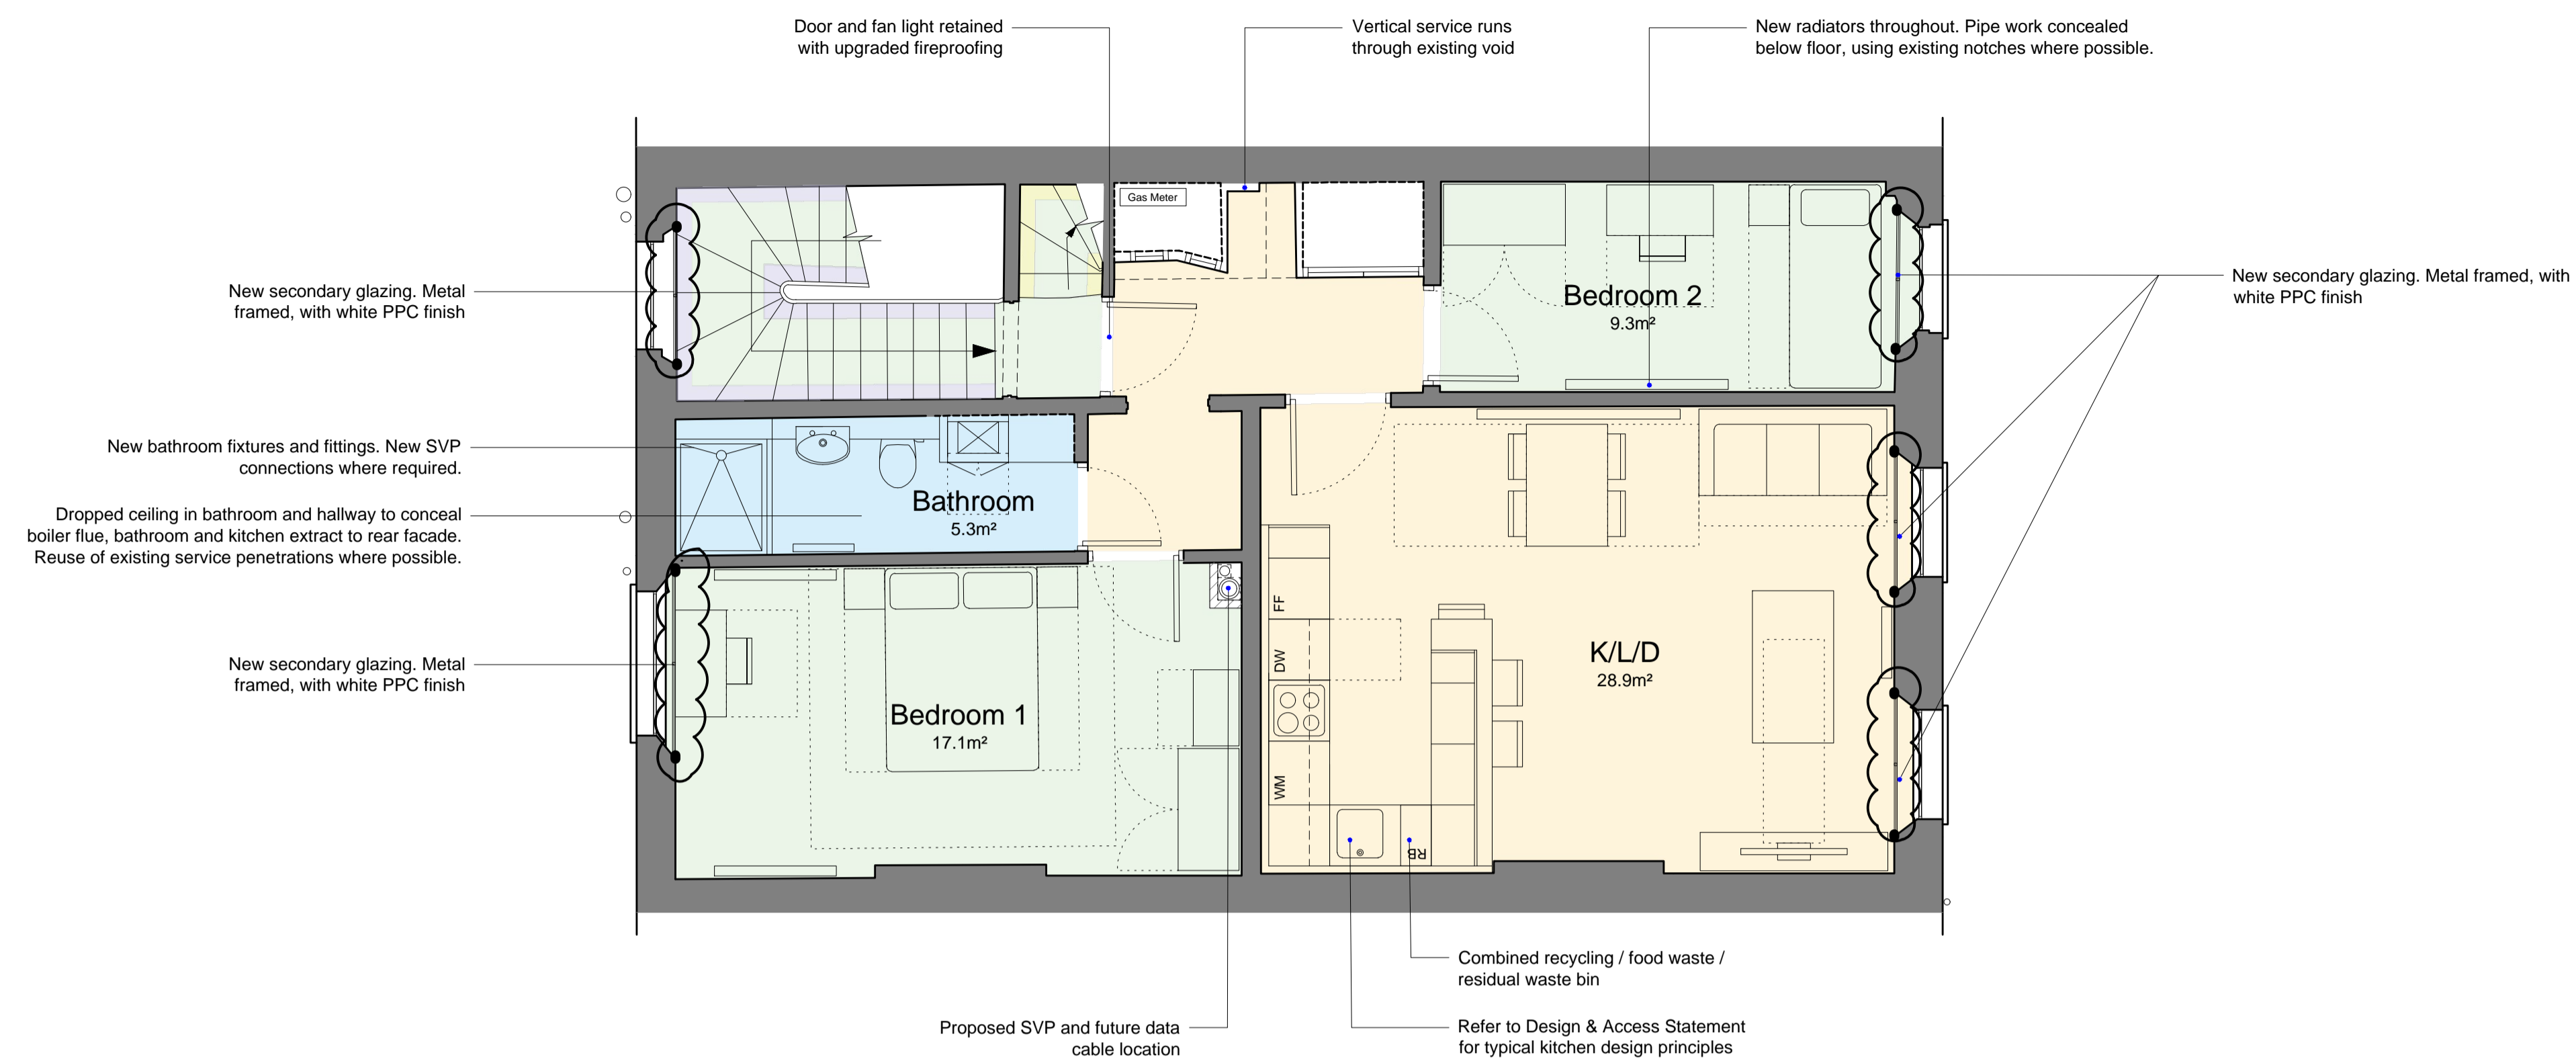


**2 / Proposed Second Floor Plan**  
1:50

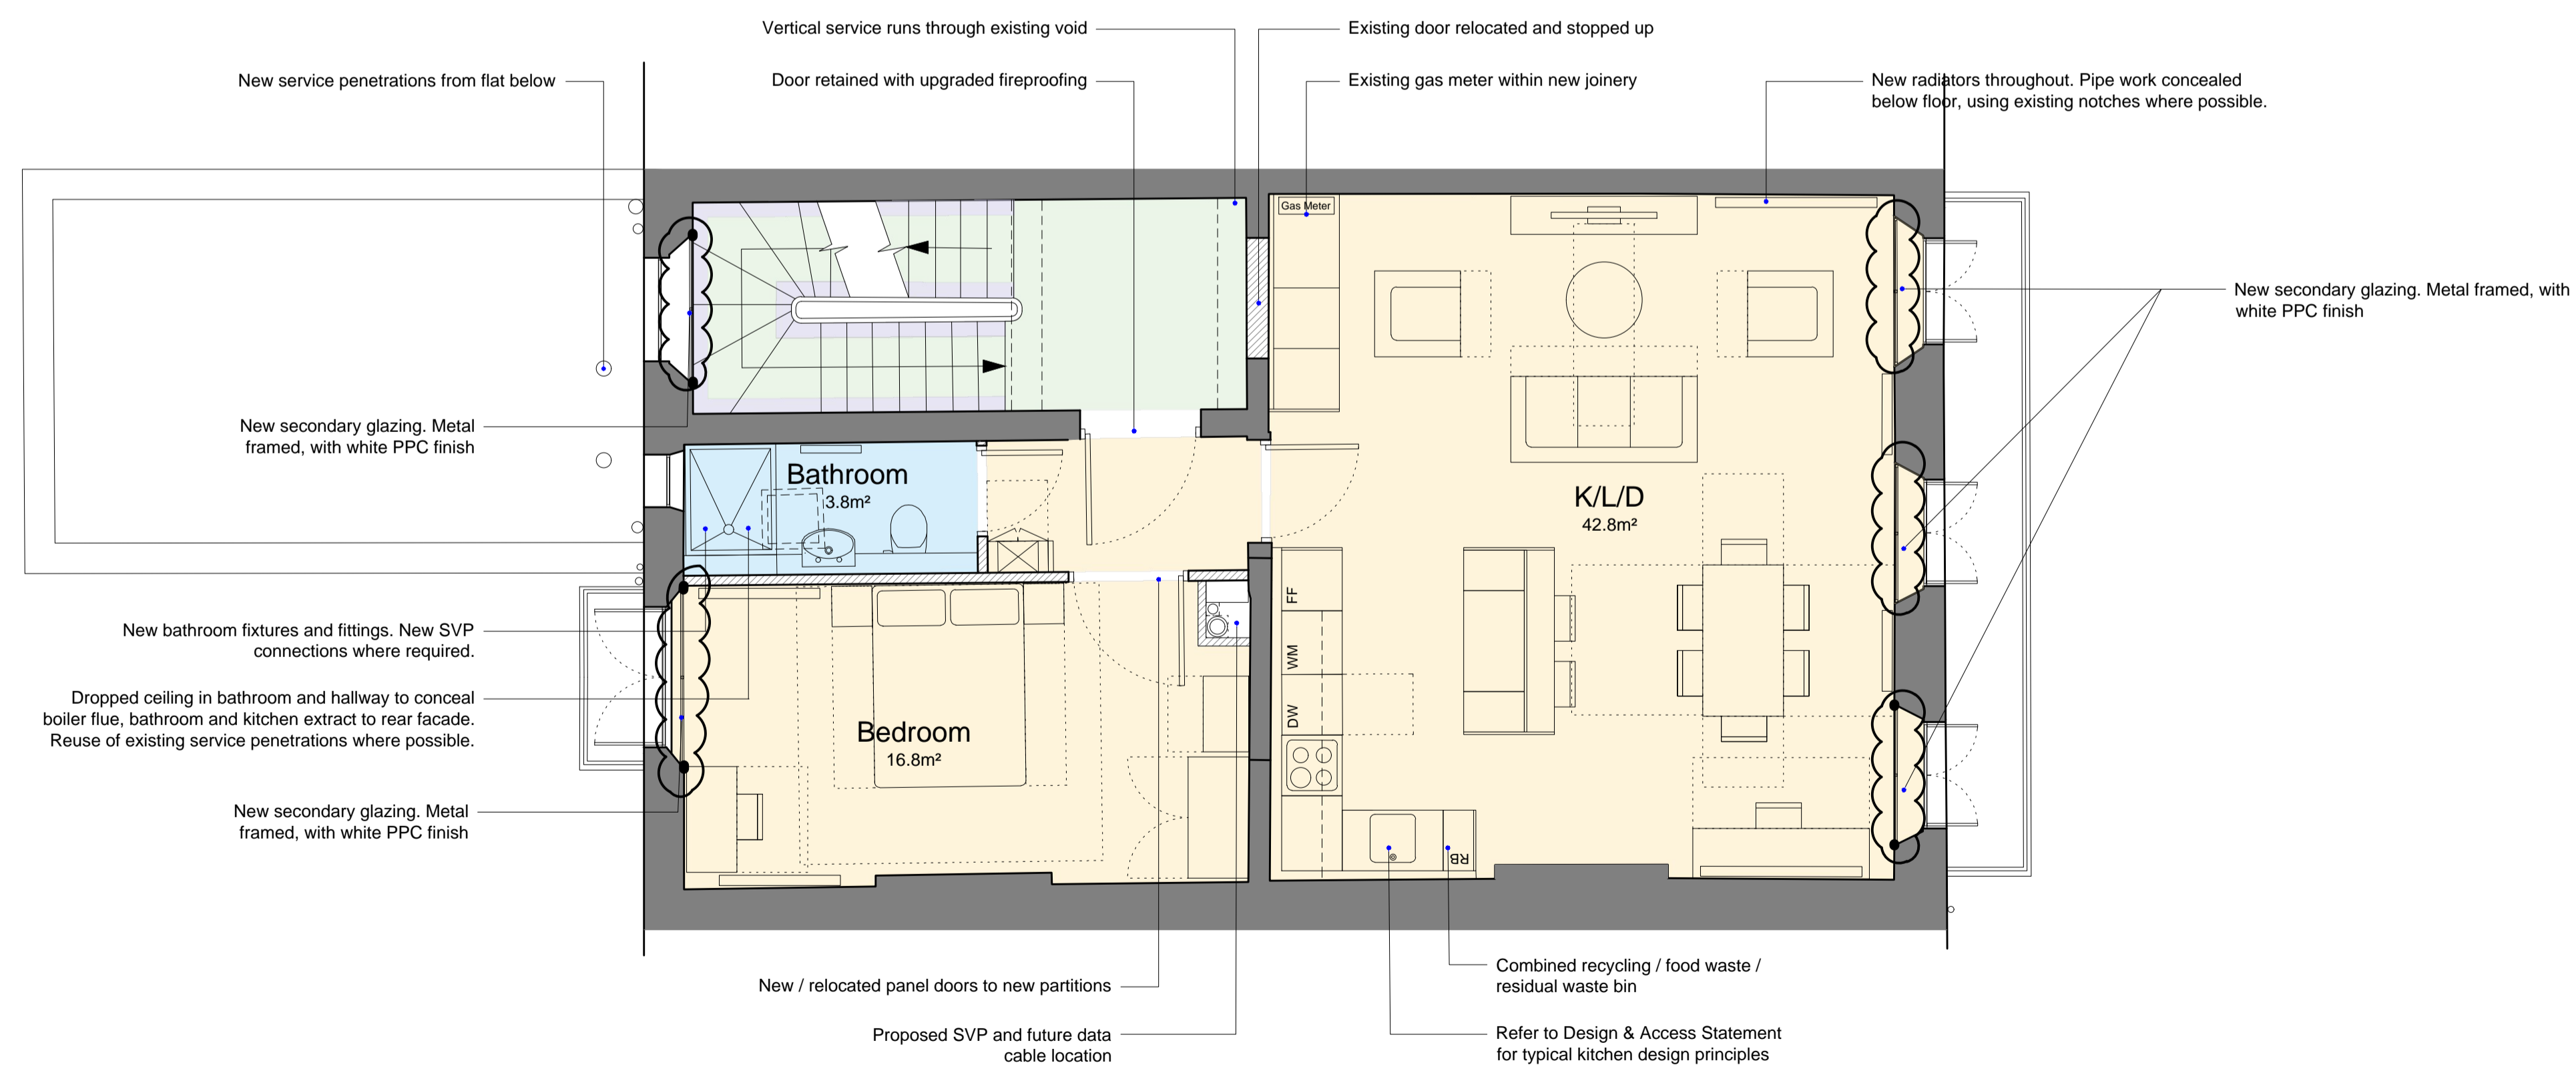

**1 / Proposed First Floor Plan**  
1:50

**KEY PLAN**

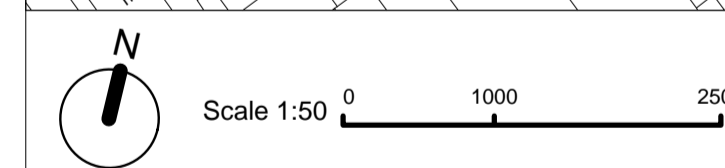

REV	DATE	PLANNING	DESCRIPTION
P03	23/01/24	PLANNING AMENDMENTS	
P02	08/10/23	PLANNING AMENDMENTS	
P01	28/04/23	PLANNING	

**HaworthTompkins**

110 Golden Lane, London, EC1Y 0TL  
+44 (0) 20 7256 3225 | www.haworthtompkins.com

JOB	2266 UoL Tavistock Square		
DRG	Proposed First & Second Floor Plan		
DRG No	2266-HTL-ZZ-ZZ-DR-A-(00)101	REV	P03
SCALE	1:50@A1	DATE	28/04/23
SCALE	1:100@A3	INSPECTED BY	NH
STATUS	PLANNING		