

**DO NOT SCALE**

THE CONTRACTOR IS TO CHECK AND VERIFY ALL BUILDING AND SITE DIMENSIONS, LEVELS AND SEWER INVERT LEVELS AT CONNECTION POINTS BEFORE WORK STARTS.

THIS DRAWING IS TO BE READ AND CHECKED IN CONJUNCTION WITH ENGINEERS AND OTHER SPECIALIST DRAWINGS.

THE DRAWING AND THE WORKS DEPICTED ARE THE COPYRIGHT OF HAWORTH TOMPKINS LTD AND MAY NOT BE REPRODUCED EXCEPT BY WRITTEN PERMISSION.

**NOTES**

TO BE READ IN CONJUNCTION WITH GA PLANS, SECTIONS AND ELEVATIONS.

 NEW PARTITION WALL

**FLOOR FINISHES KEY**

 EXISTING STONE FLAGS, CLEANED AND CLEAR SEALED

 EXISTING STONE STAIR REPAINTED WITH NEW CARPET RUNNER

 NEW TIMBER FLOORING ON ACOUSTIC UNDERLAY ON EXISTING FLOORBOARDS


 NEW CERAMIC FLOOR TILING ON PLYWOOD SUBSTRATE

 NEW ENTRANCE MAT

 NEW CARPET WITH ACOUSTIC UNDERLAY

 EXISTING TIMBER STAIR REPAINTED WITH NEW CARPET RUNNER

**KEY PLAN**

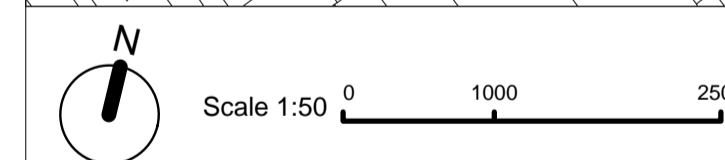


REV	DATE	DESCRIPTION
P04	26/01/24	PLANNING AMENDMENTS
P03	23/01/24	PLANNING AMENDMENTS
P02	08/10/23	PLANNING AMENDMENTS
P01	28/04/23	PLANNING


**HaworthTompkins**

110 Golden Lane, London, EC1Y 0TL  
+44 (0) 20 7250 3225 | www.haworthtompkins.com

JOB	2266 UoL Tavistock Square		
DRG	Proposed Third Floor & Roof Plan		
DRG No	2266-HTL-ZZ-ZZ-DR-A-(00)102	REV	P04
SCALE	1:50@A1	DATE	28/04/23
DRAWN	GS	INSPECTED BY	NH
STATUS	PLANNING		

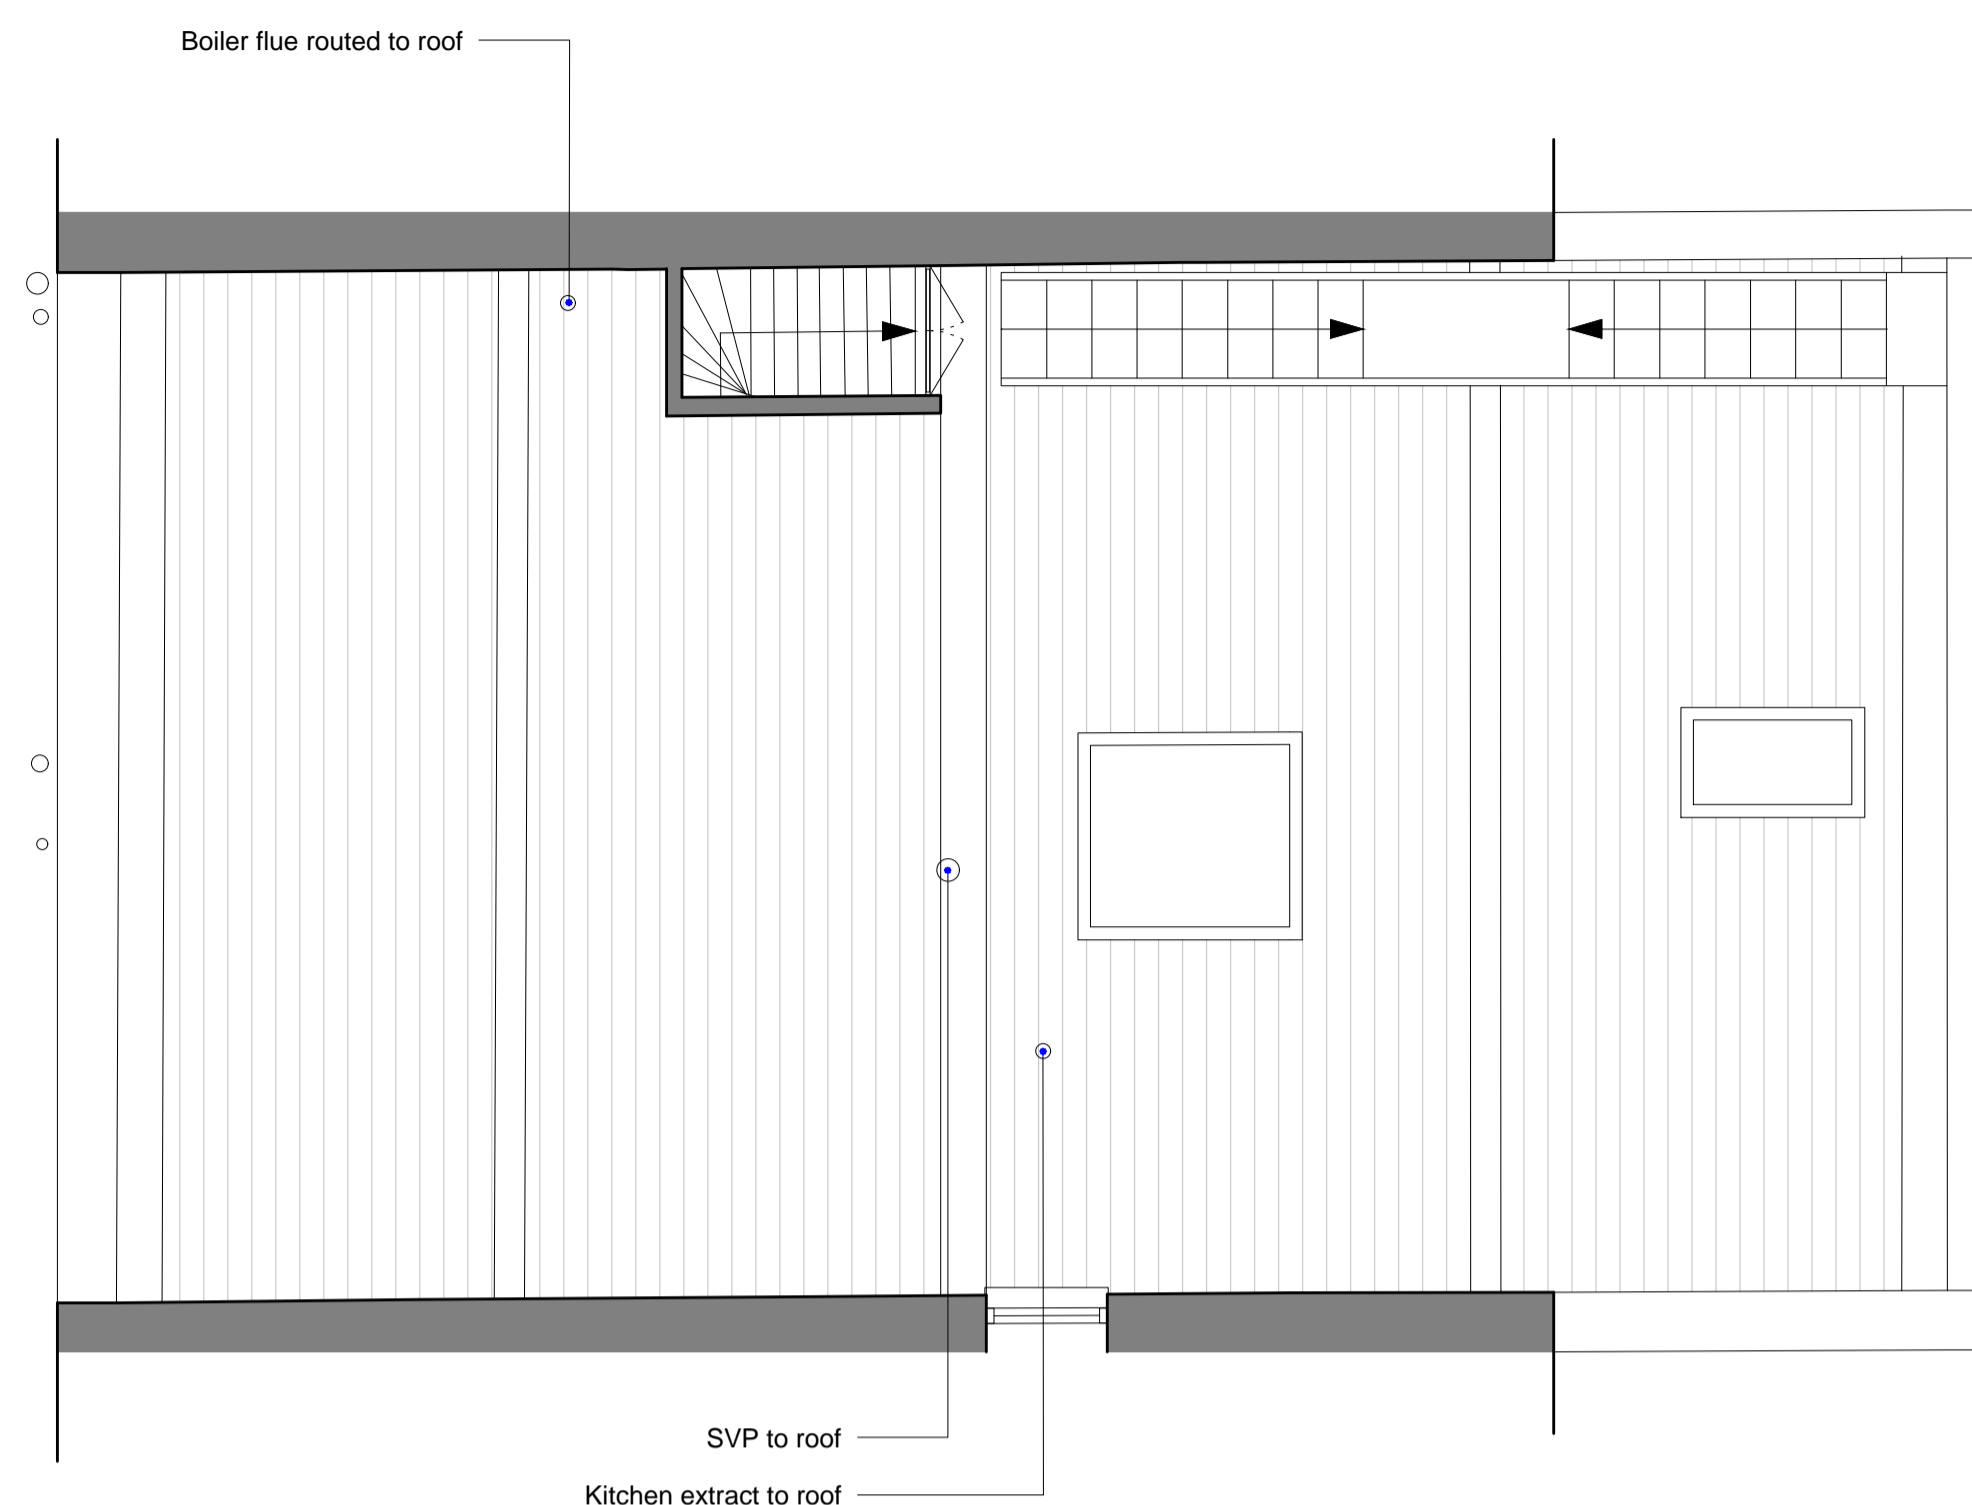

**2 / Proposed Roof Plan**  
1:50

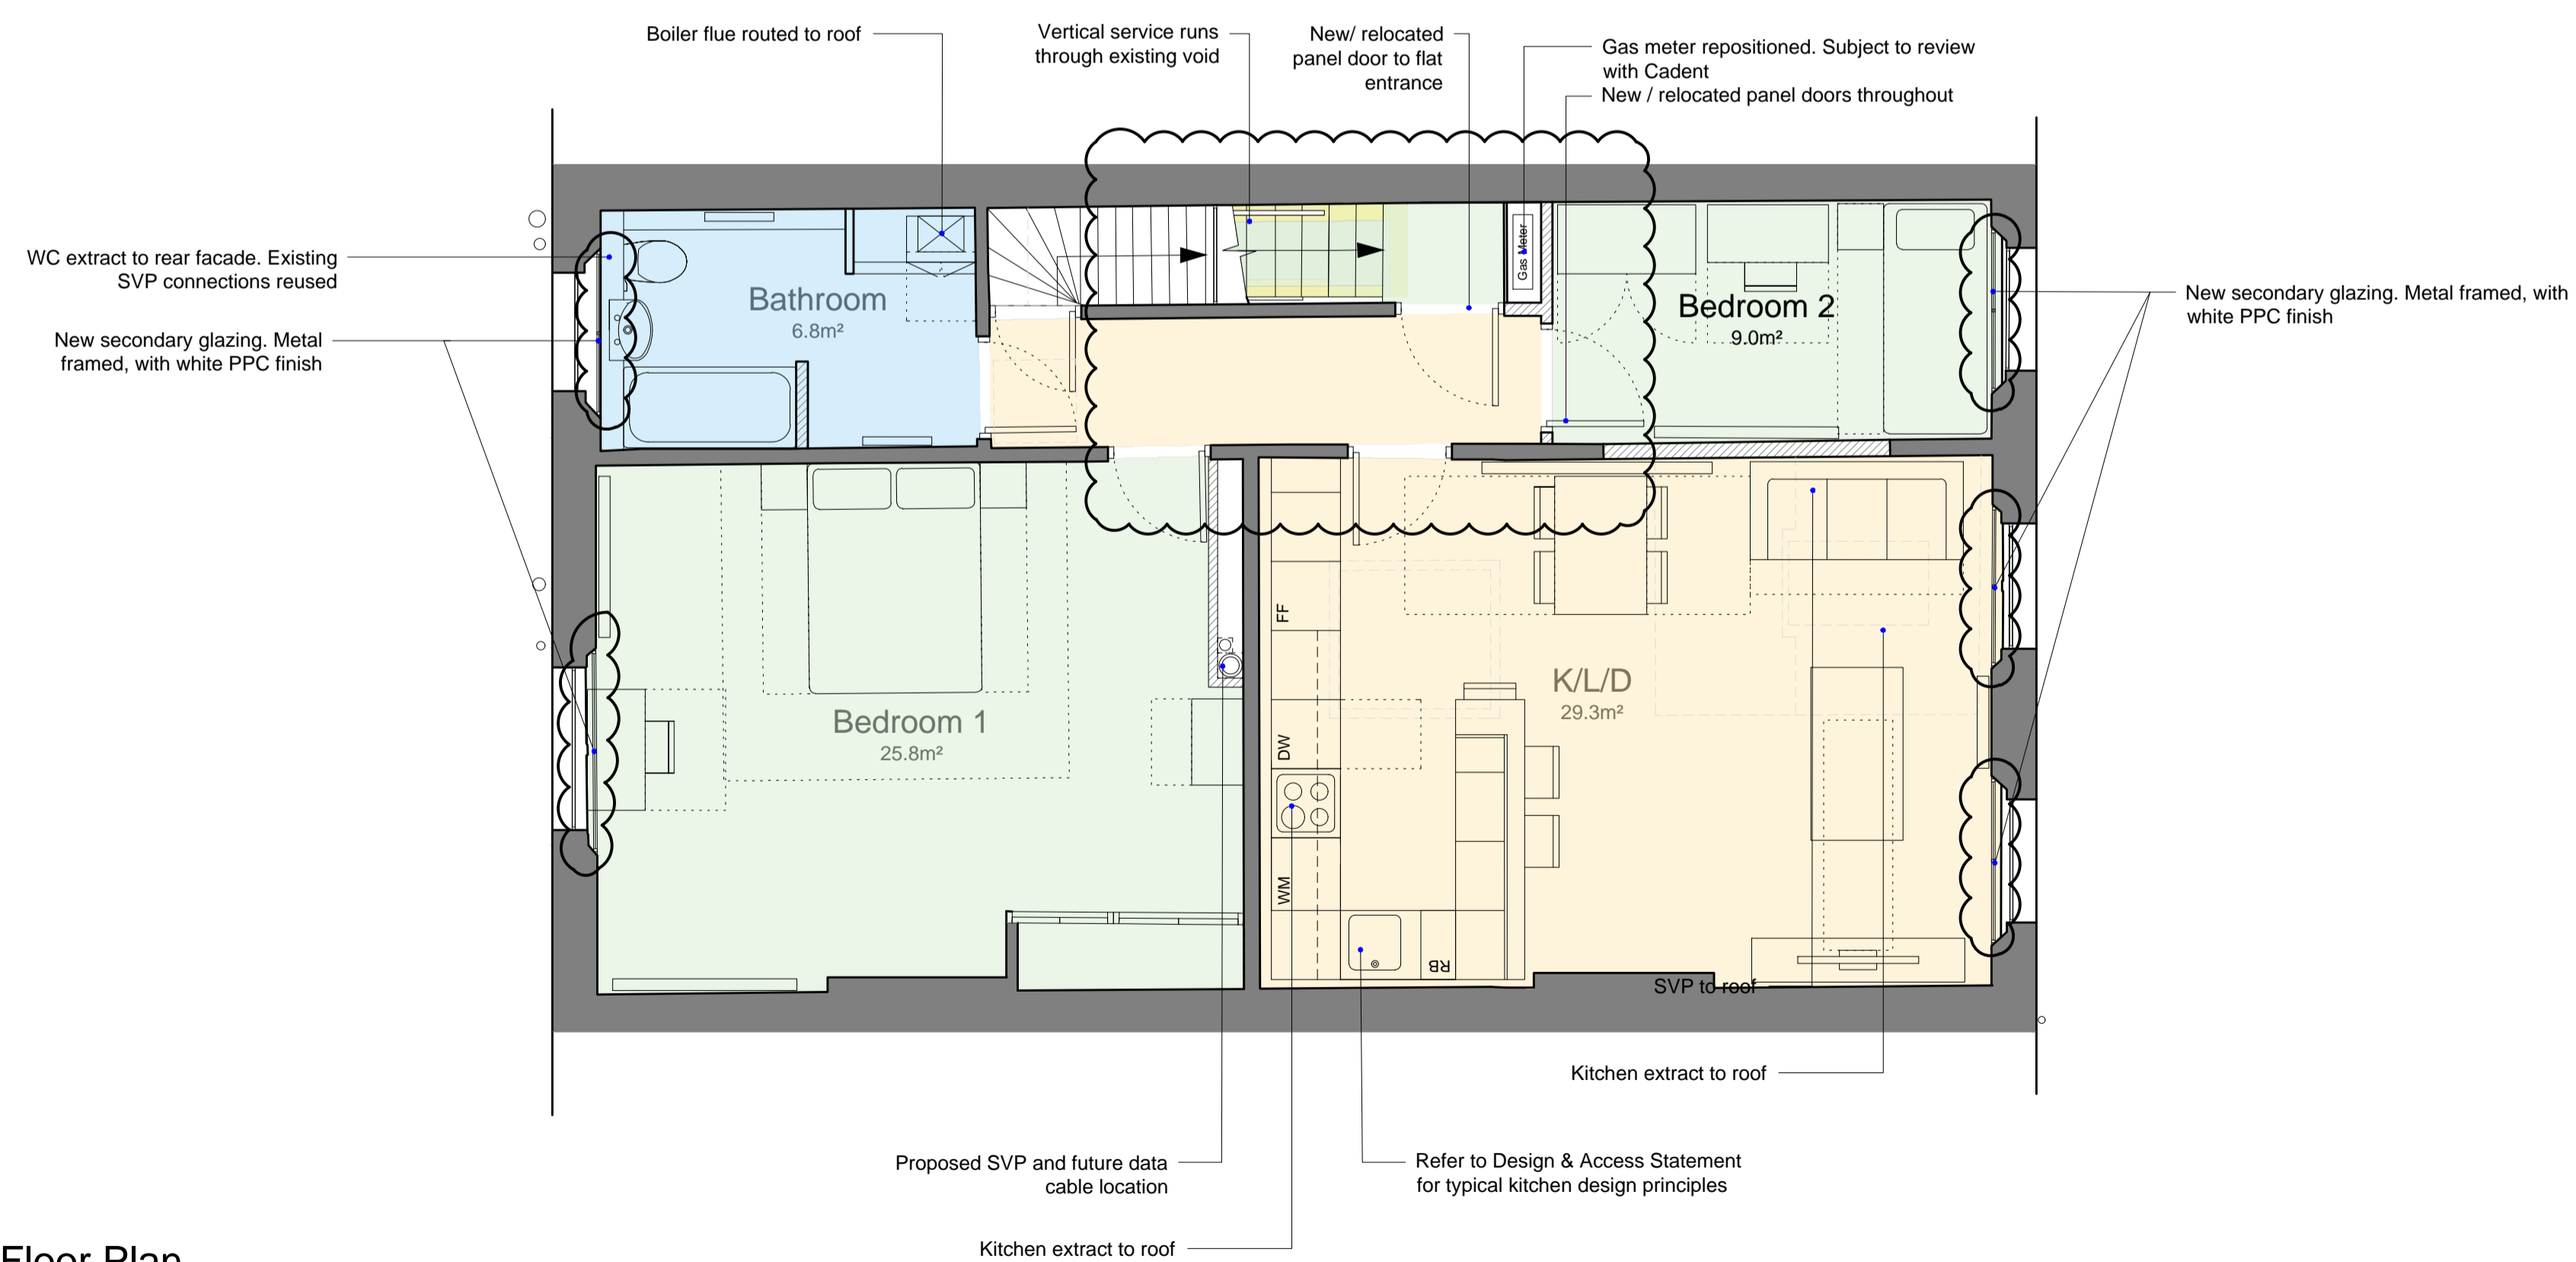

**1 / Proposed Third Floor Plan**  
1:50