

REAR ELEVATION

A

A

HILLFIELD ROAD

REAR ELEVATION

SIDE ELEVATION

SIDE ELEVATION

Existing ground floor residential unit.

Existing lean-to rear extension.

Steps up from internal floor level to garden level.
Garden ascends to rear.

BEDROOM 02

DINING / KITCHEN

BATHROOM

LIVING ROOM

BEDROOM 01

TOTAL EXISTING AREA 67m²

1 Existing Ground Floor Plan
Scale: 1:50

EXISTING

INFORMATION

Do not scale. Use figured dimensions only.
All dimensions to be checked on site.
All drawings to be read in conjunction with the Structural Engineer's drawings.

33 HILLFIELD ROAD, NW6 1QD

EXISTING GROUND FLOOR


PROJECT	33 Hillfield Road
ADDRESS	33 Hillfield Road, NW6 1QD
CLIENT	Fiona Jackson
AUTHOR	JA
DATE	08.01.2024
DRAWING	227-EX02-100-00
SCALE	1:50 @ A1

ARCHITECTURE DESIGN MUTINY

(T.F) 07951 248 528
mutiny-architecture.com

DESCRIPTION	BY	DATE	REV

This drawing is the copyright of Mutiny Architecture Ltd. Not to be reproduced, retained or disclosed to any unauthorised person either wholly or in part without written permission.

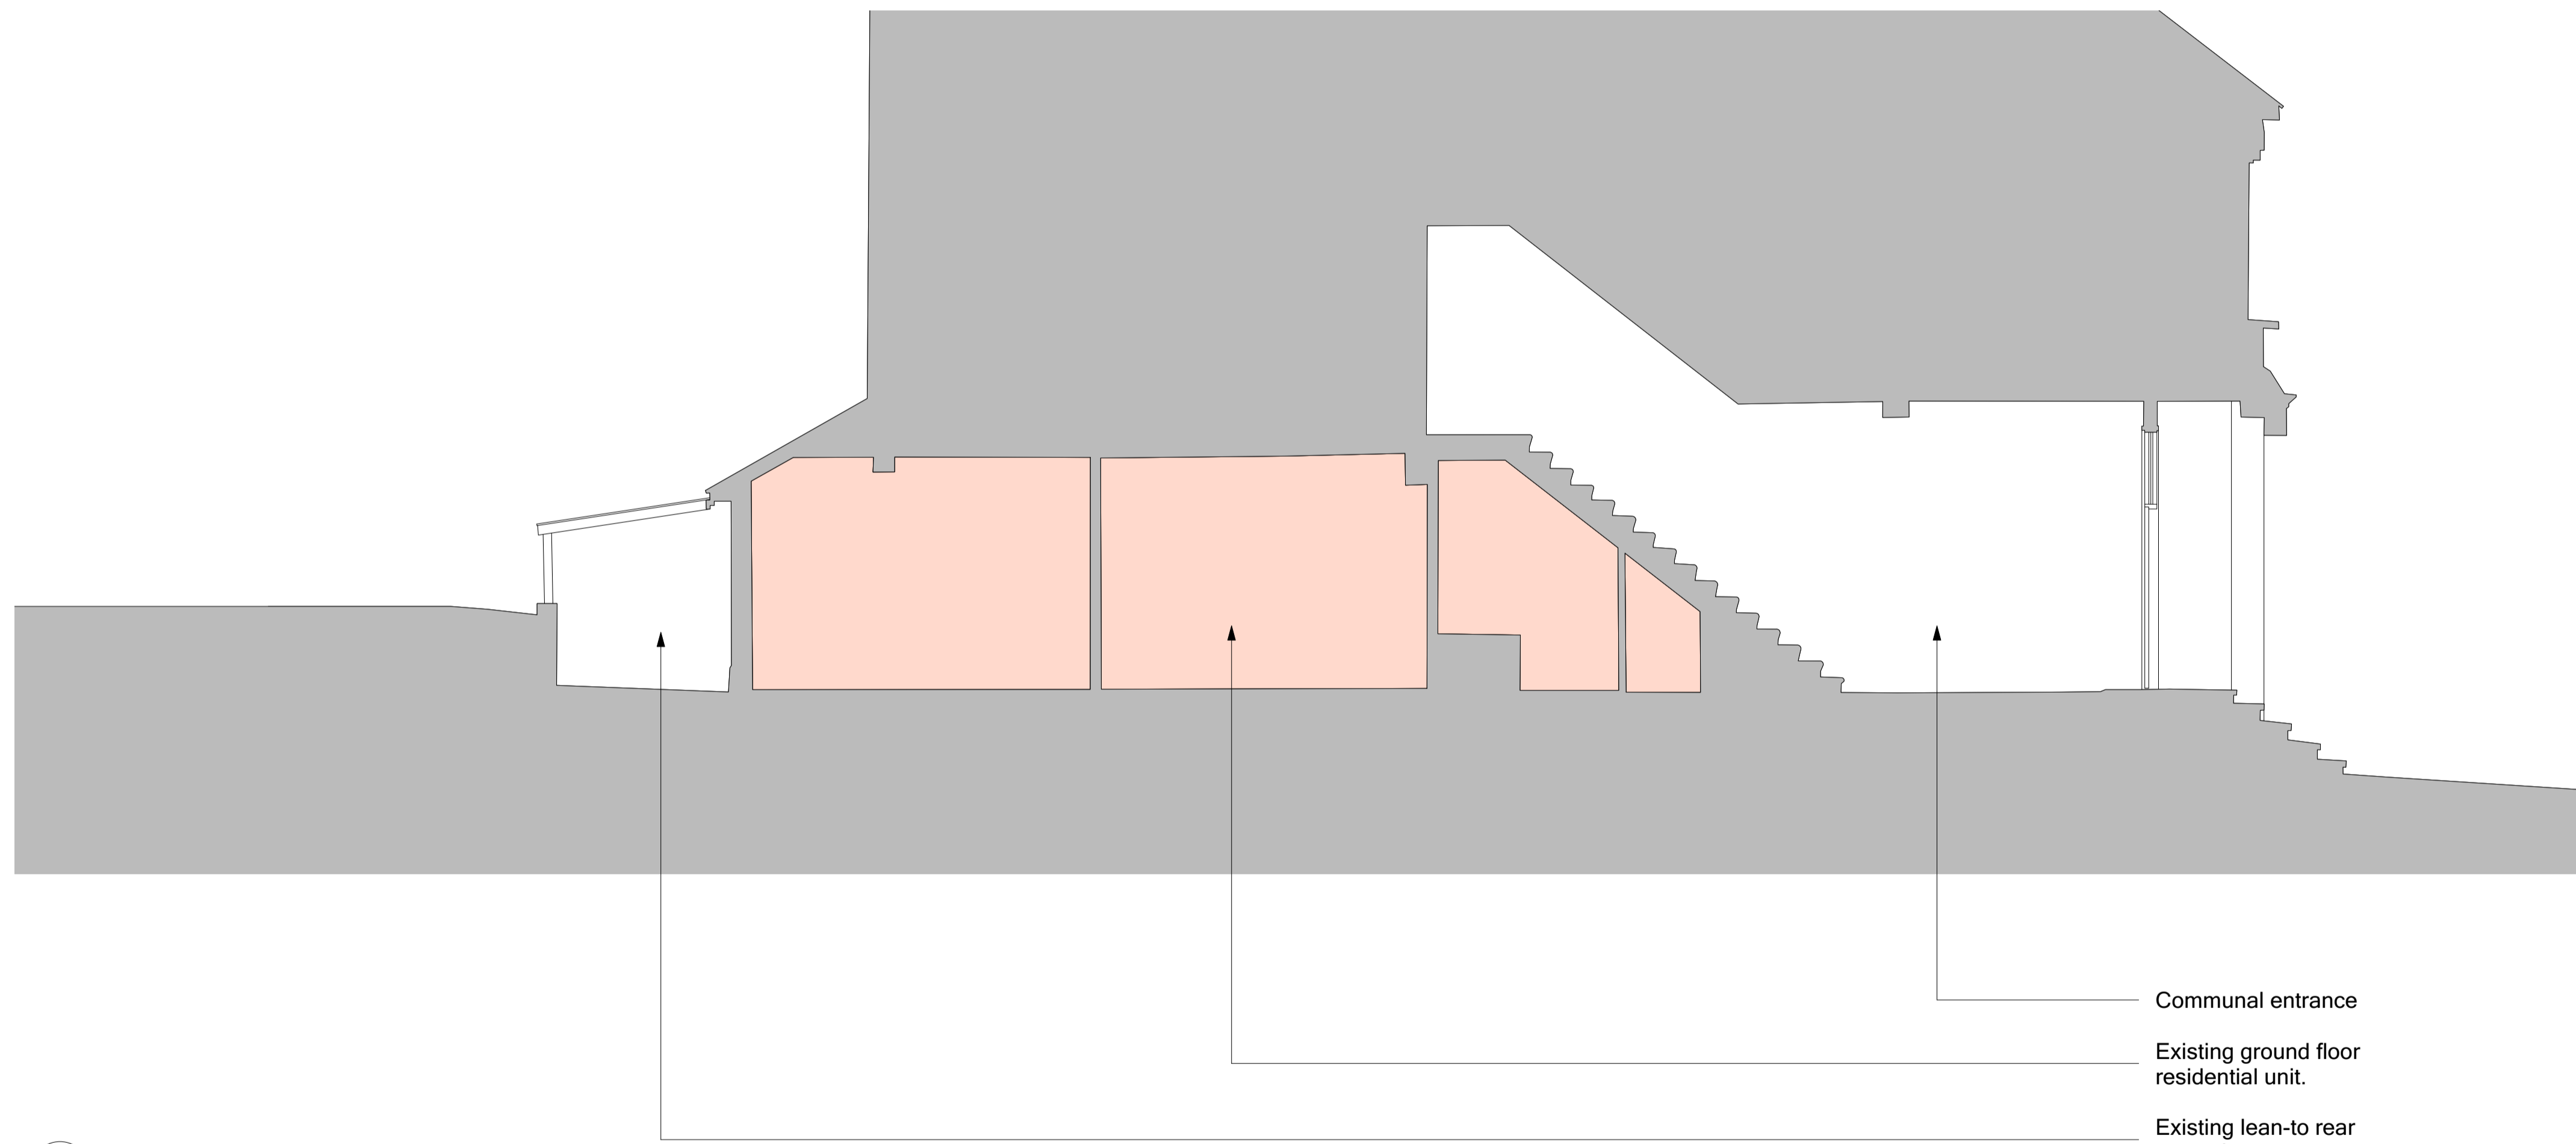

1 Existing Section AA
Scale: 1:50

Communal entrance
Existing ground floor residential unit.
Existing lean-to rear extension.

EXISTING

INFORMATION

Do not scale. Use figured dimensions only
All dimensions to be checked on site
All drawings to be read in conjunction with
the Structural Engineer's drawings

33 HILLFIELD ROAD, NW6 1QD

EXISTING SECTION AA

PROJECT	33 Hillfield Road
ADDRESS	33 Hillfield Road, NW6 1QD
CLIENT	Fiona Jackson
AUTHOR	JA
DATE	08.01.2024
DRAWING	227-EX02-200-00
SCALE	1:50 @ A1

ARCHITECTURE
DESIGN
MUTINY

(T.F) 07951 248 528
mutiny-architecture.com


DESCRIPTION	BY	DATE	REV

This drawing is the copyright of Mutiny Architecture Ltd. Not to be reproduced, retained or disclosed to any unauthorised person either wholly or in part without written permission.



1 Existing Rear Elevation
Scale: 1:50

Ground level alongside rear wing at lower level than garden.
Existing lean-to rear extension.

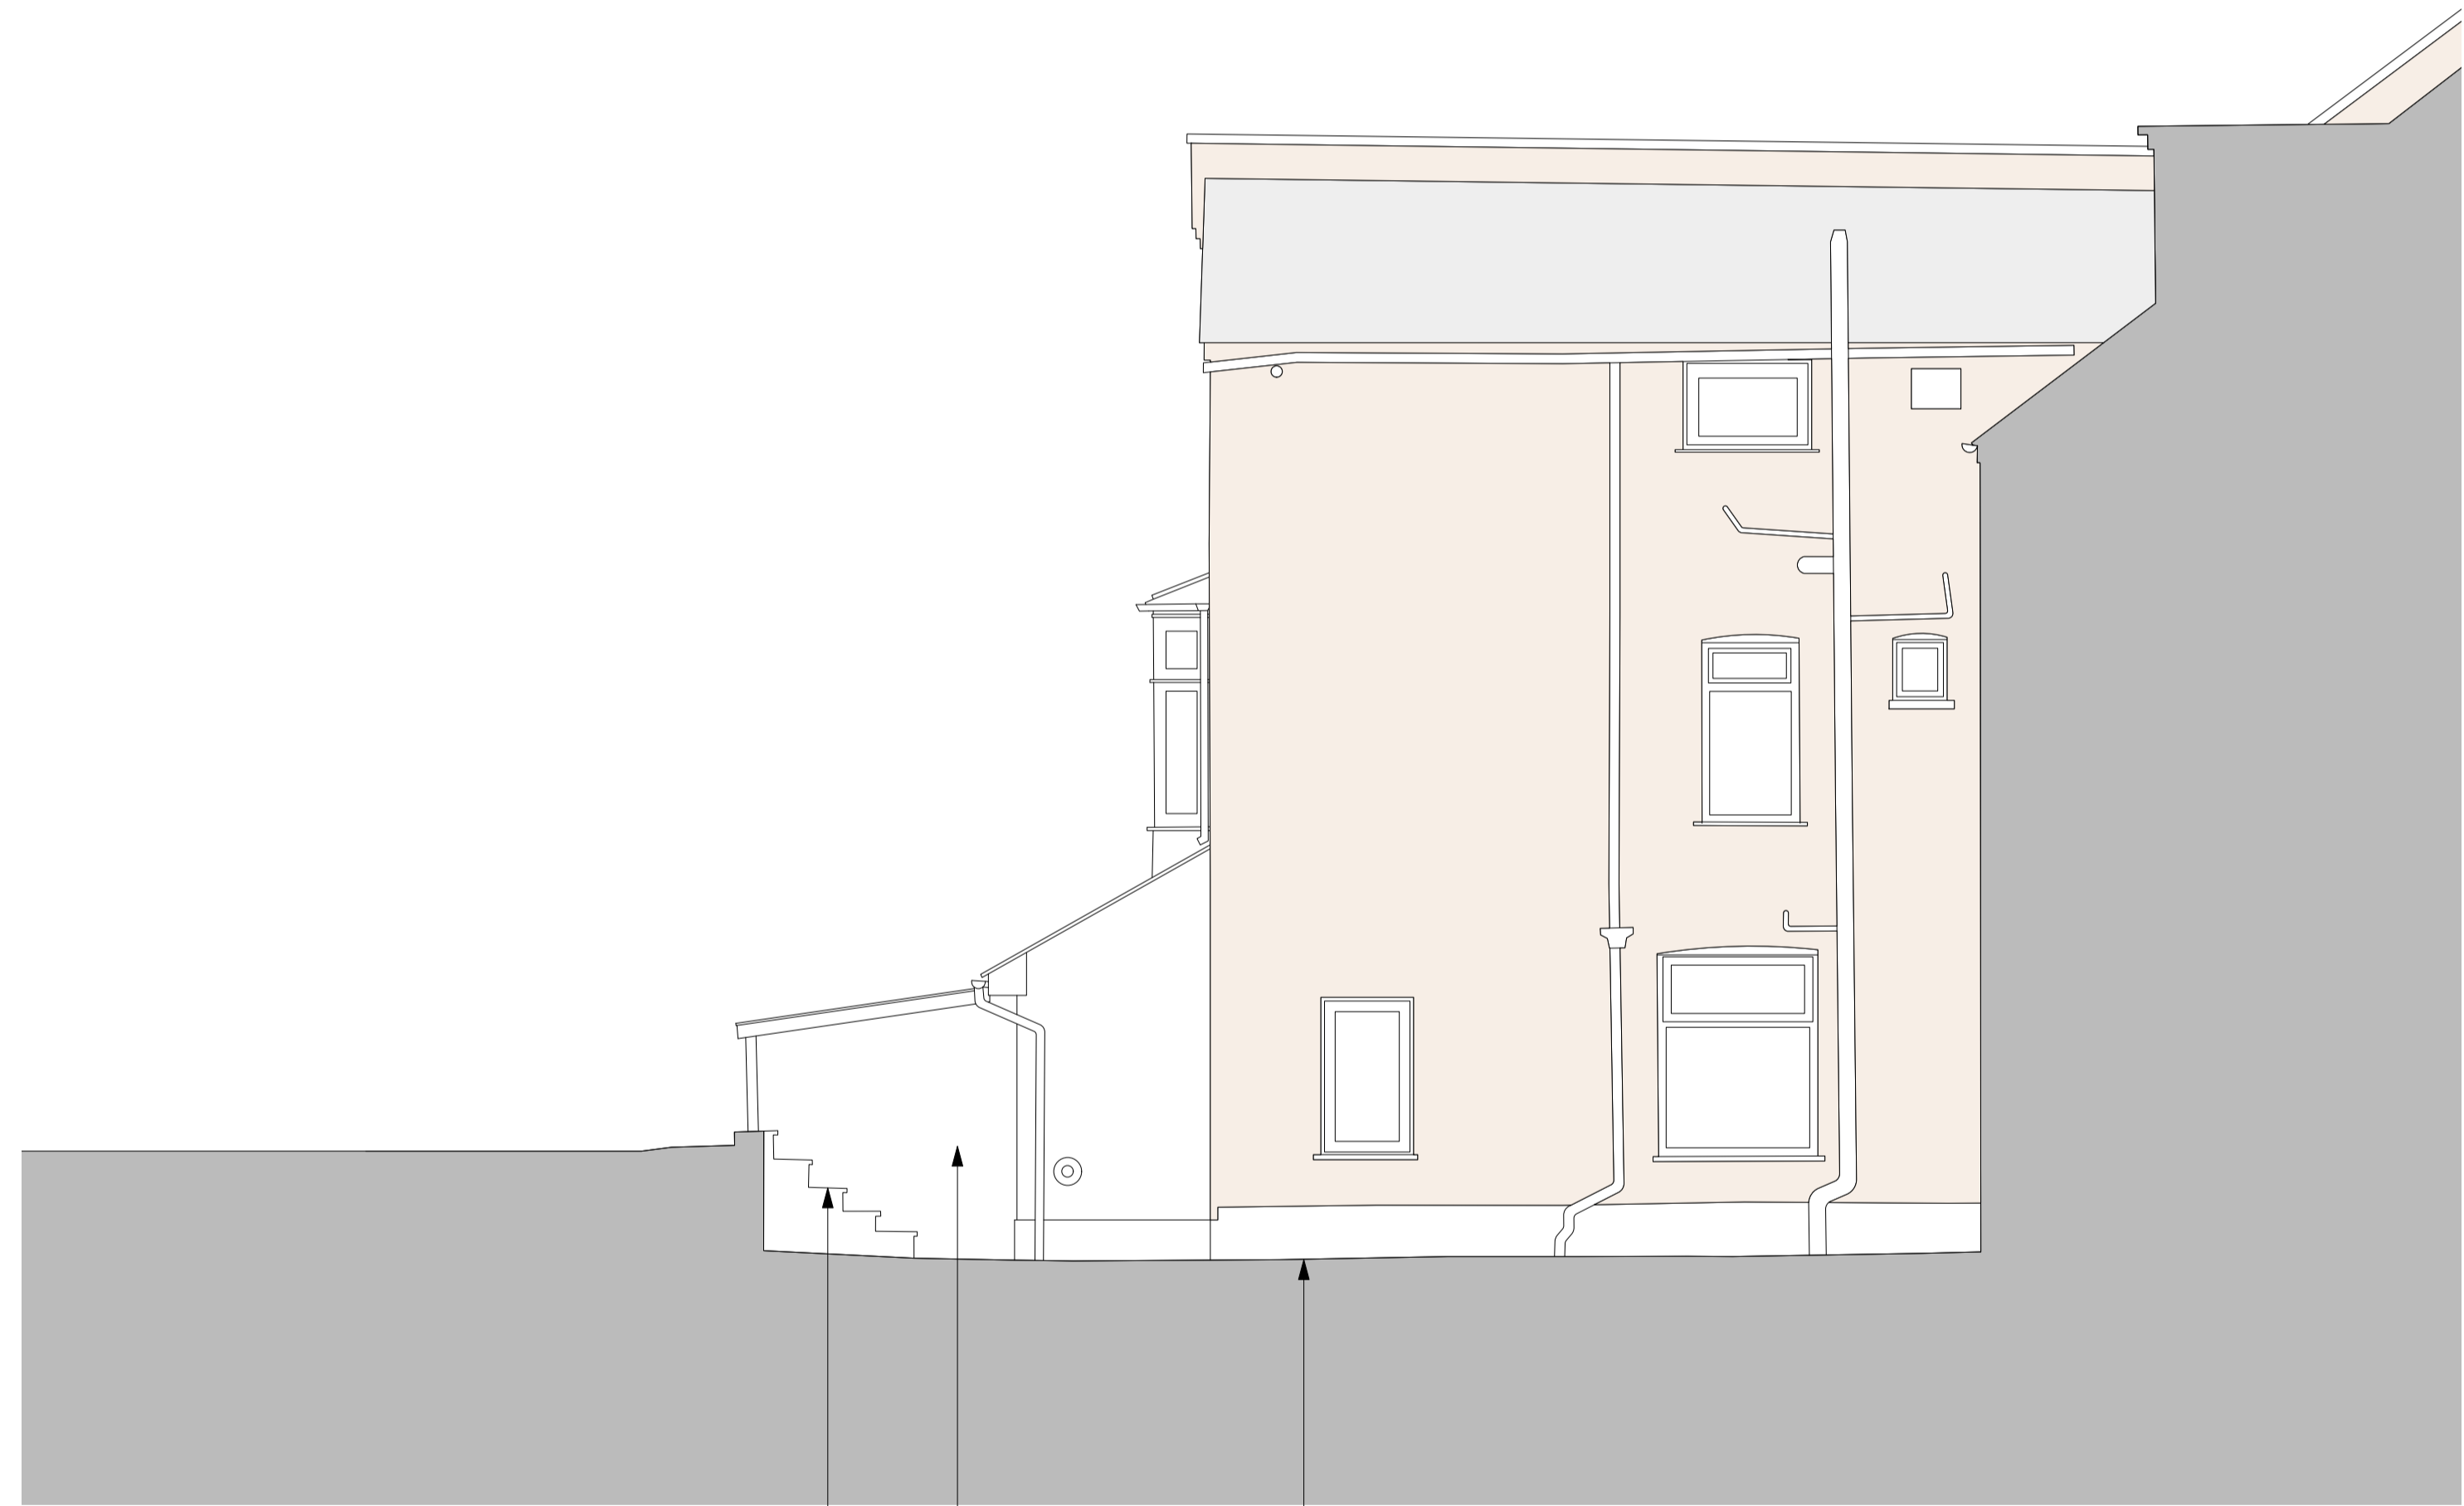

2 Existing Side Elevation
Scale: 1:50

Ground level alongside rear wing at lower level than garden.
Existing lean-to rear extension.
Steps up from internal floor level to garden level.
Garden ascends to rear.

EXISTING

INFORMATION

Do not scale. Use figured dimensions only.
All dimensions to be checked on site.
All drawings to be read in conjunction with the Structural Engineer's drawings.



33 HILLFIELD ROAD, NW6 1QD

EXISTING ELEVATIONS

PROJECT	33 Hillfield Road
ADDRESS	33 Hillfield Road, NW6 1QD
CLIENT	Fiona Jackson
AUTHOR	JA
DATE	08.01.2024
DRAWING	227-EX02-300-00



(T.F) 07951 248 528
mutiny-architecture.com

DESCRIPTION	BY	DATE	REV

This drawing is the copyright of Mutiny Architecture Ltd. Not to be reproduced, retained or disclosed to any unauthorised person either wholly or in part without written permission.

