




**01** DOOR - PLAN  
1 : 10

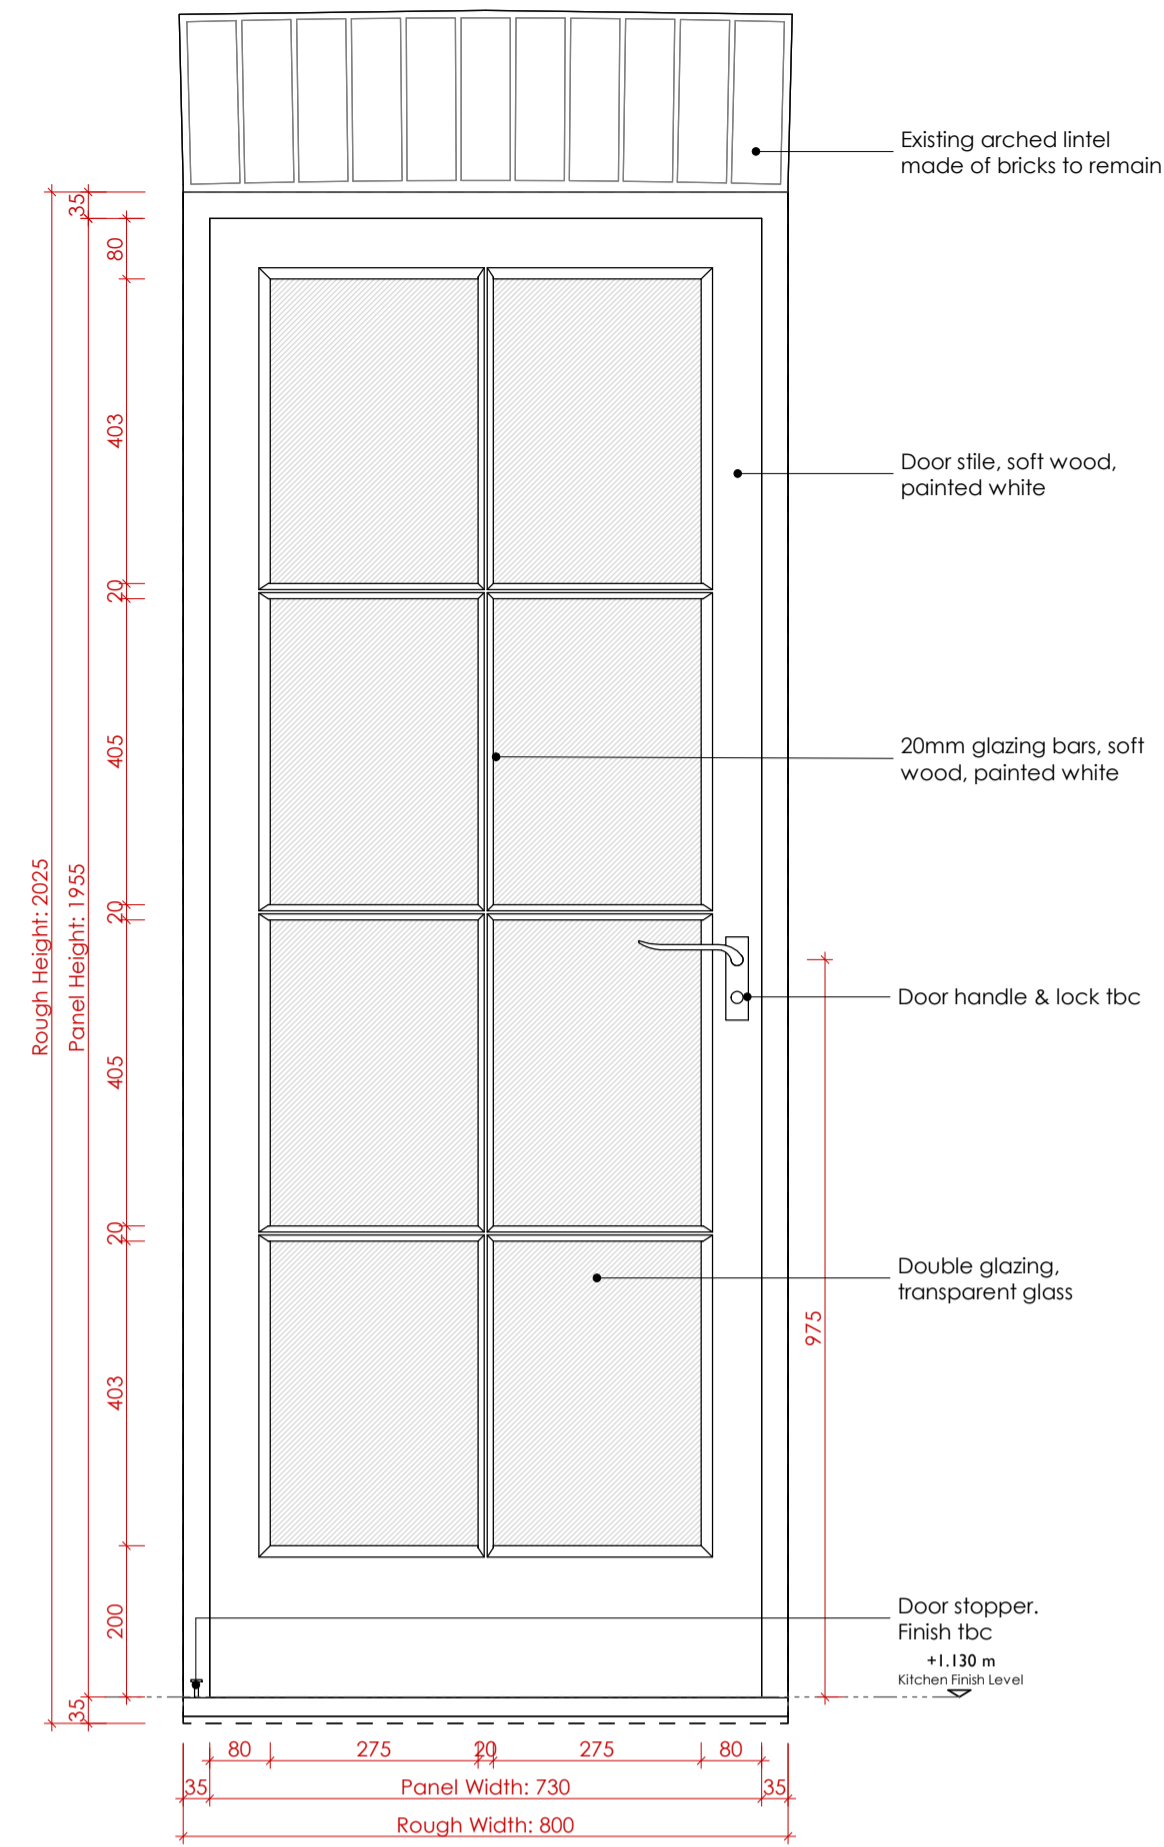



**02** DOOR - EXTERIOR ELEVATION  
1 : 10

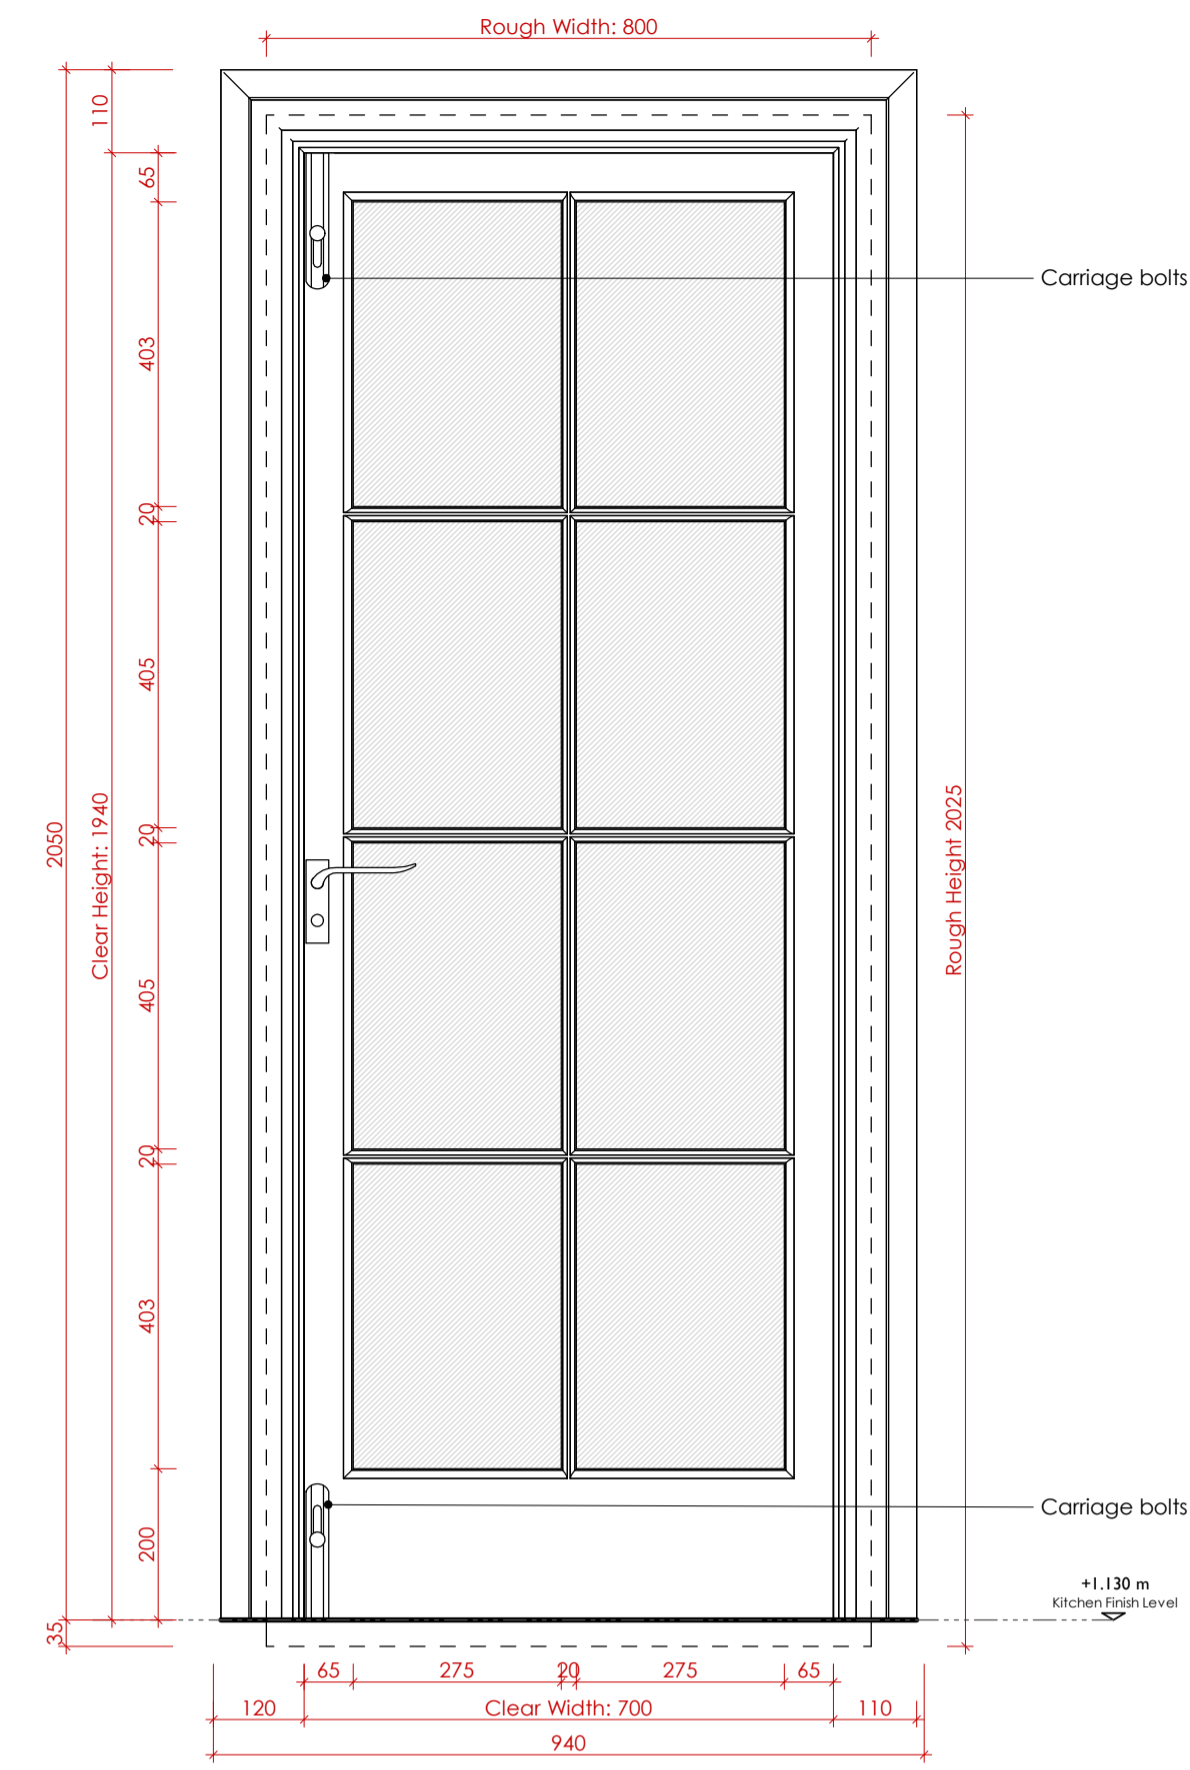

**03** DOOR - INTERIOR ELEVATION  
1 : 10

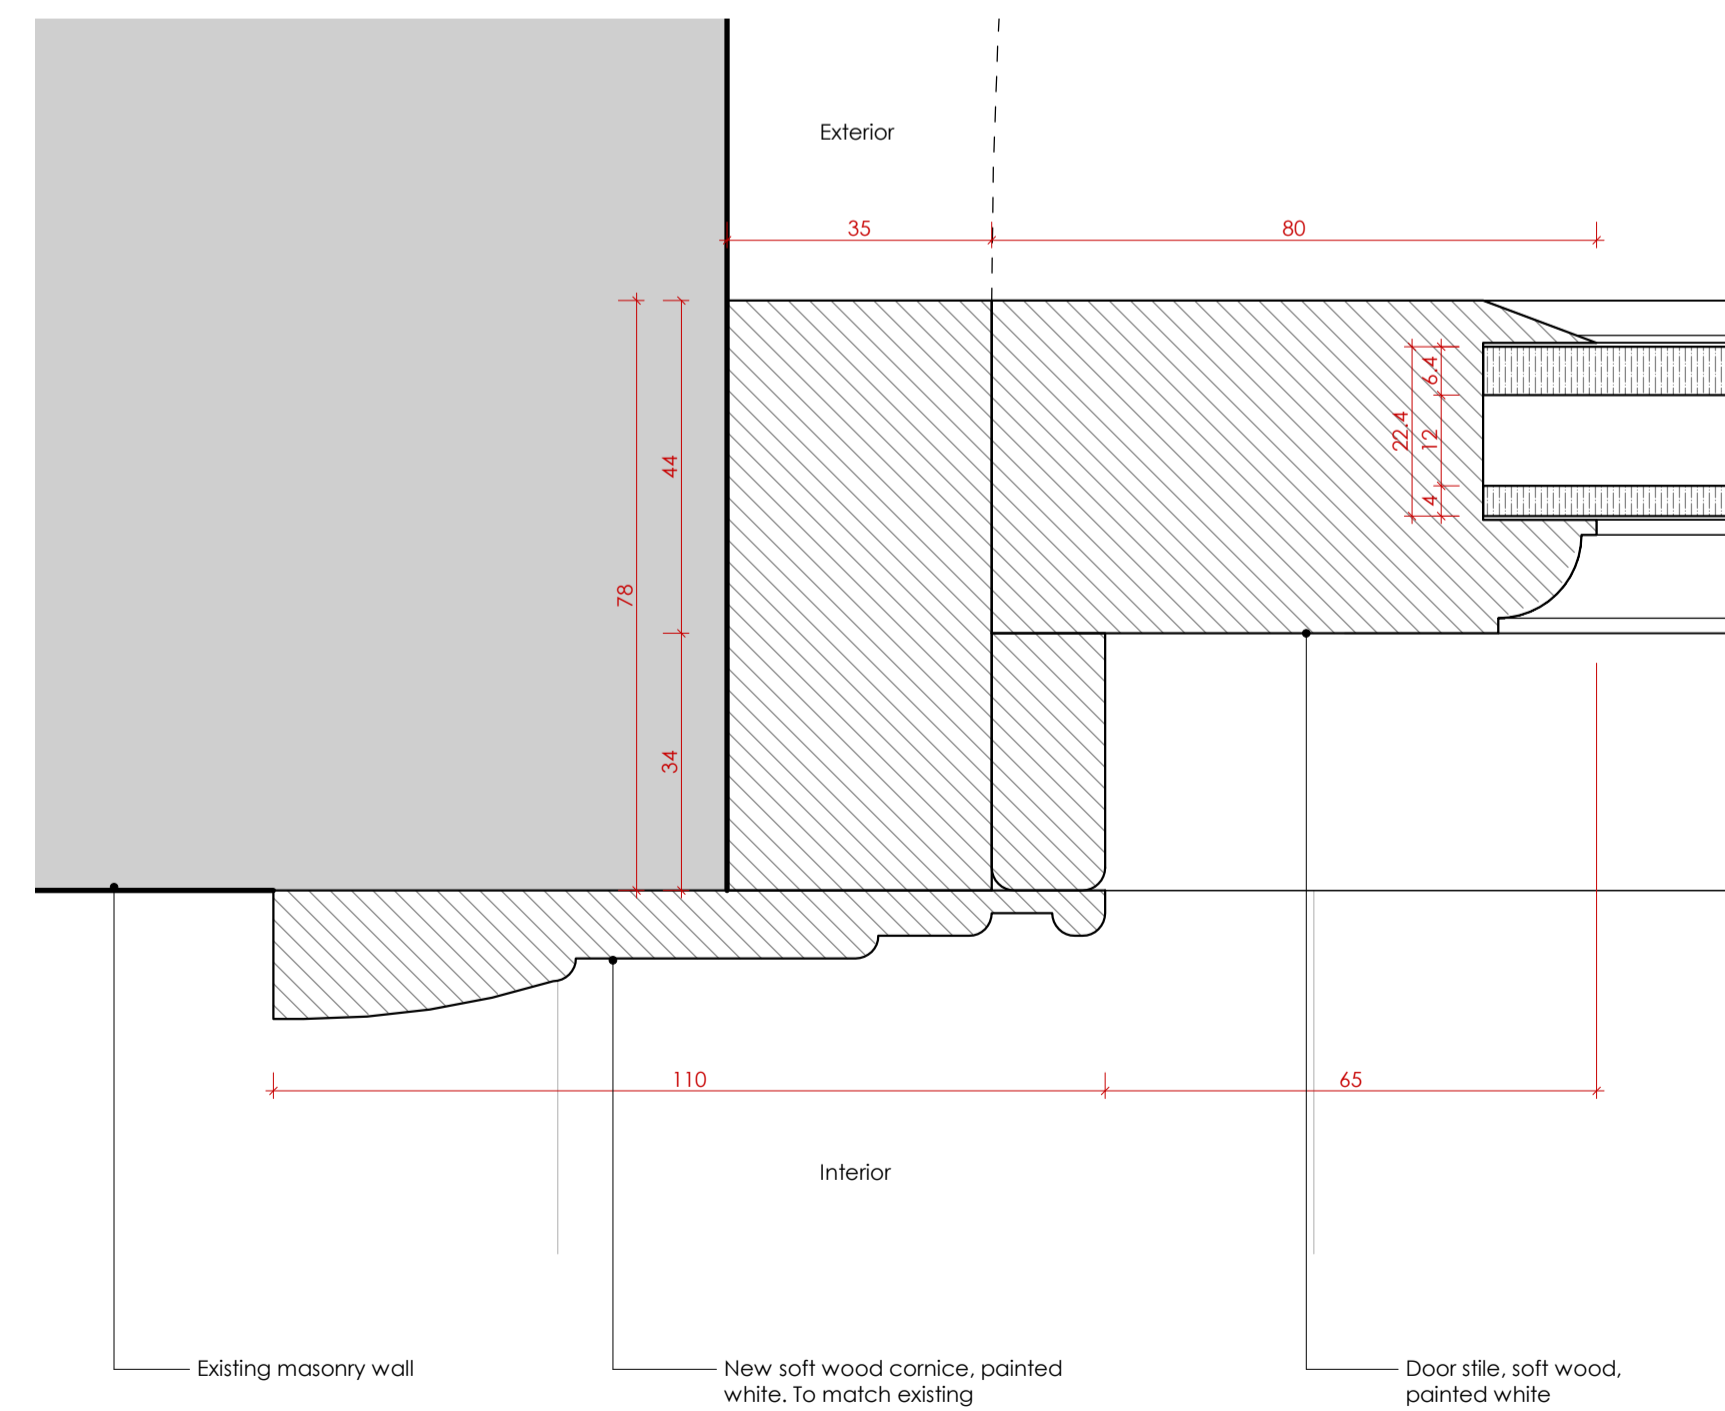

**04** DOOR JAMB DETAIL - PLAN  
1 : 1

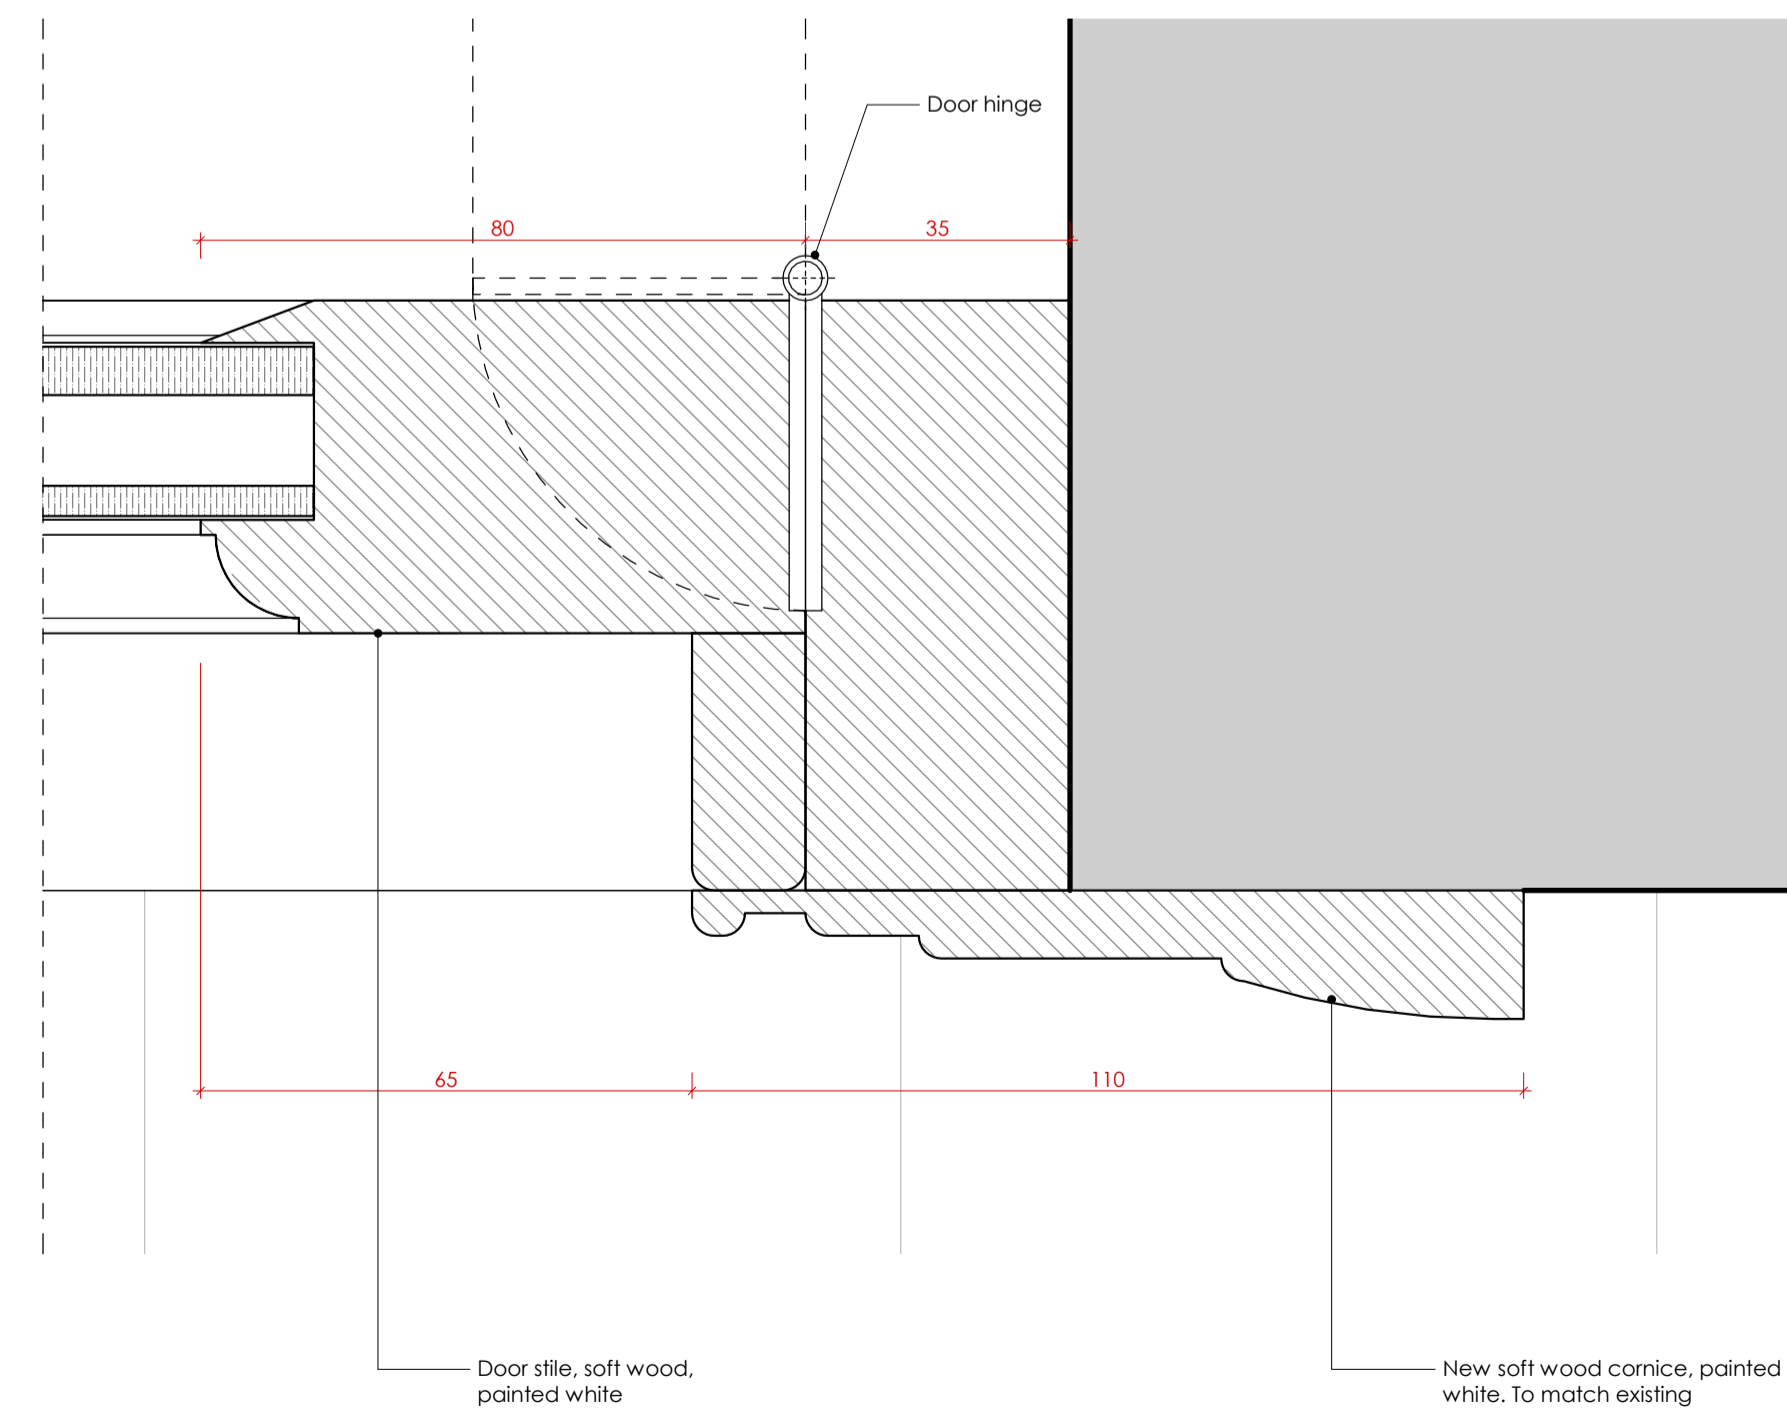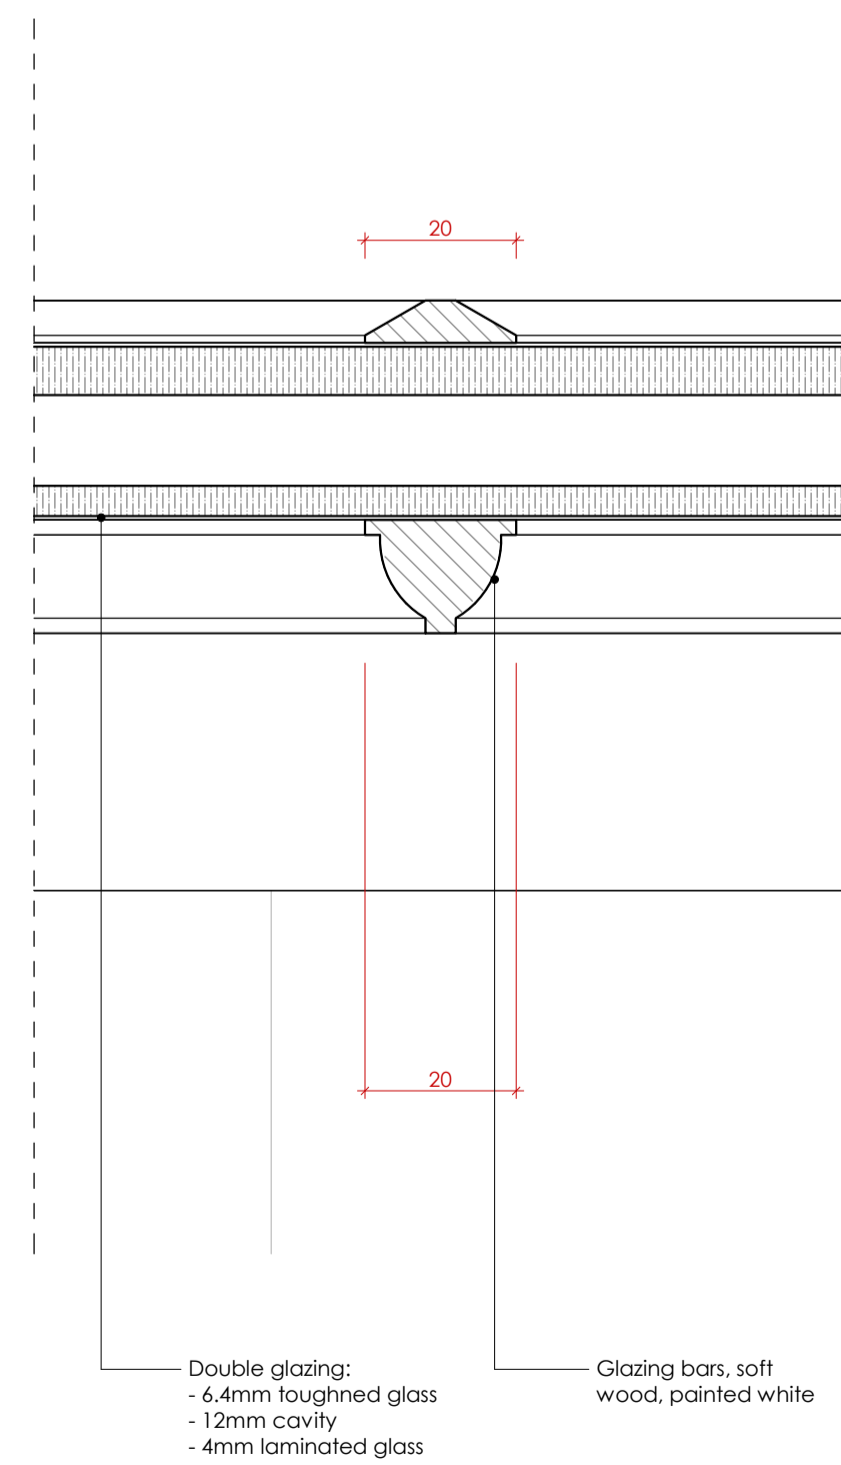

General Notes

- The drawings shall not be measured. Only listed dimensions are valid;
- All dimensions are in millimeters, except for the quota levels (meters) or other specified measurement units;
- All dimensions must be verified on site by suppliers and contractor;
- WAY Architecture Yell must be notified in writing if any discrepancies found;
- Shop drawings of stairs, door and kitchen must be submitted to architects for approval, before work start;
- Sample of all finishes must be submitted to architects for approval, before work start.

| Rev. | Date       | Description             | PP Check |
|------|------------|-------------------------|----------|
| 00   | 21/12/2023 | For Planning Submission | PP       |

Project Location

63 Albert Street,  
London NW1 7LX.

Reference

Note:

No alterations were made to the CAD drawings submitted on the granted planning applications ref. 2020/4256/L; only the title block suffered some revision as the name of the client, date and reason of issue.

**WAY**  
Architecture  
Yell

London - UK  
Fourth Floor Studio  
27 Poland Street  
London W1F 8QW  
m +44 (0)7513 872 155

Client

Erica Leavesley

Project

63 Albert Street

Title

Door Details

|             |          |          |  |
|-------------|----------|----------|--|
| Date        | Drawing  | Proj. No | Scale                                  |
| 21/12/2023  | WAY      | W-839    | @ A3 As indicated<br>@ A1 As indicated |
| Drawing No. | Revision |          | 00                                     |

**A04**

Stage Planning  
Application