



10 9 8 7 6 5 4 3 2

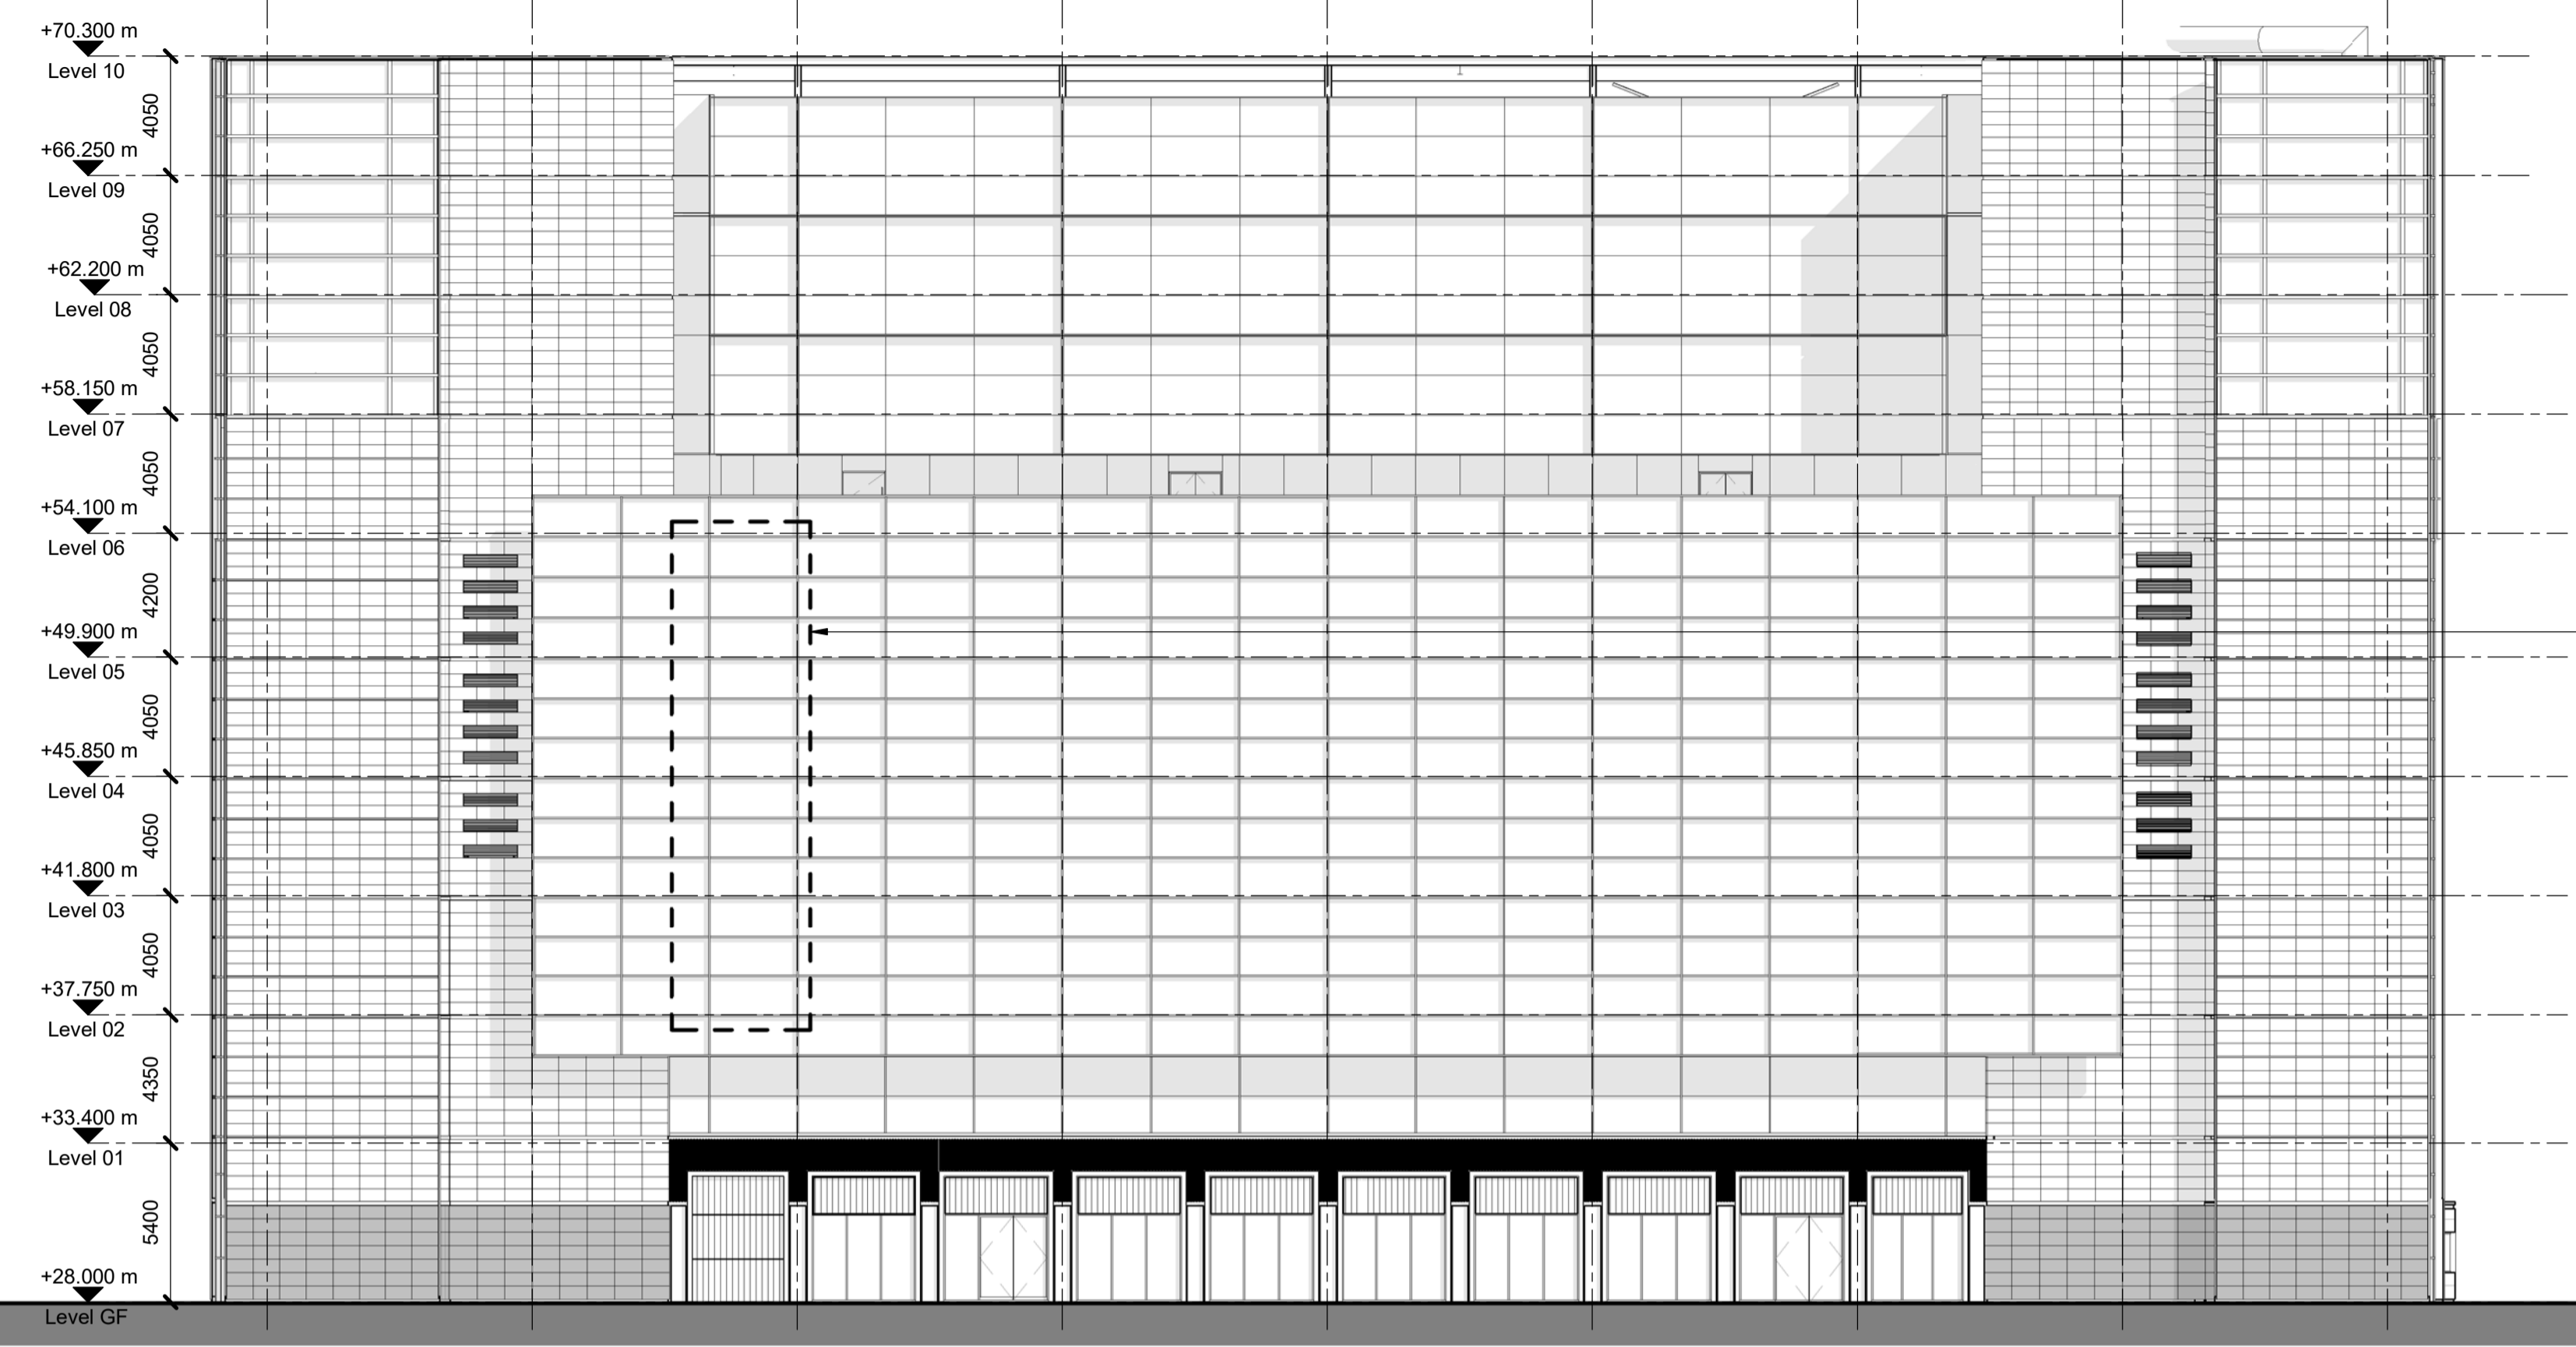


1 North Elevation  
1 : 200

B C D E F G H J K

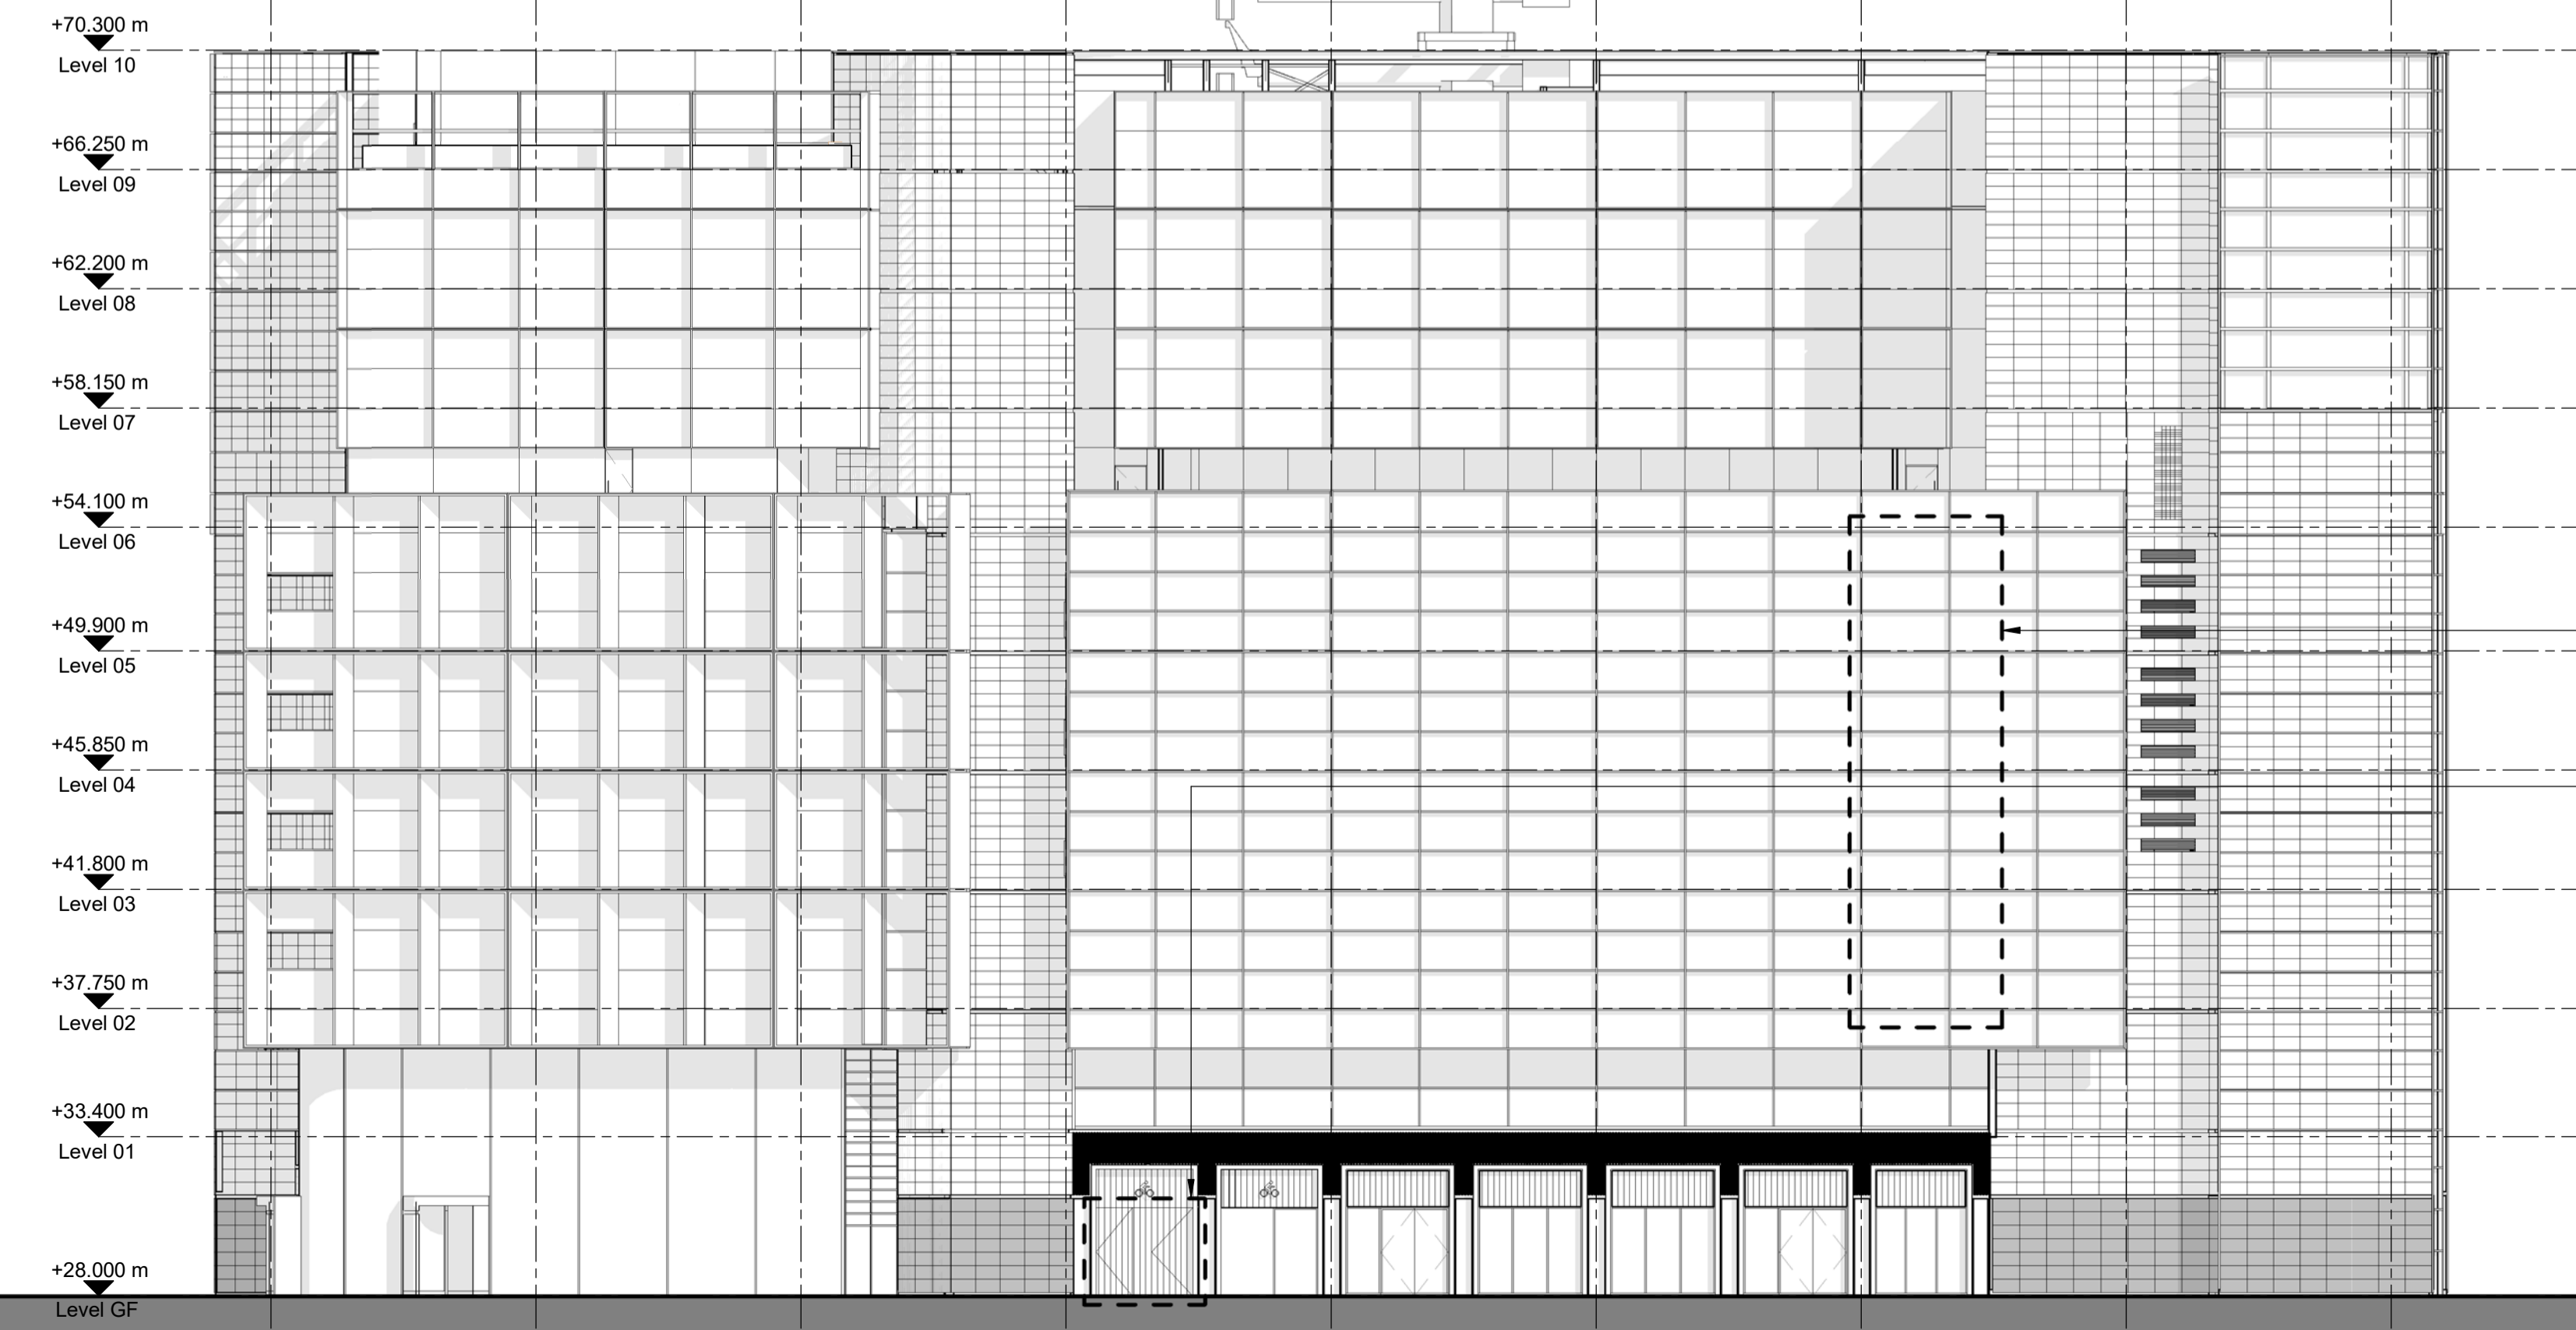

2 East Elevation  
1 : 200

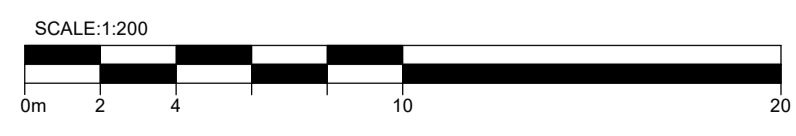

- Notes**
- To be read in conjunction with all relevant Engineer's drawings and Specifications. All dimensions are in millimetres unless noted otherwise.
  - All levels are in metres unless noted otherwise.
  - Certain content of these drawings may contain colour, drawings to be printed in colour

P02	12/01/24	Stage 2 for Information
P01	17/11/23	Stage 2 for Information
Issue	Date	

**ARUP**

8 Fitzroy Street  
London W1T 4BA  
Tel +44 (0)20 7638 1531 Fax +44 (0)20 7580 3924  
www.arup.com

Client  
**BRITISH LAND PROPERTY MANAGEMENT LTD**

Project Title  
**1 TRITON SQUARE LIFE SCIENCE**



Drawing Title  
**General Arrangement East and North Elevations Proposed**

Scale at A1	1 : 200	Dwg/Drw/Chkd/Appd	AR/AR/JLS/NJ
Role	Architecture		
Status	Stage 2 - for Information		
Arup Job No	<b>297393</b>	Rev	<b>P02</b>
ID	<b>1TS-ARP-XX-XX-DR-A-000320</b>		