




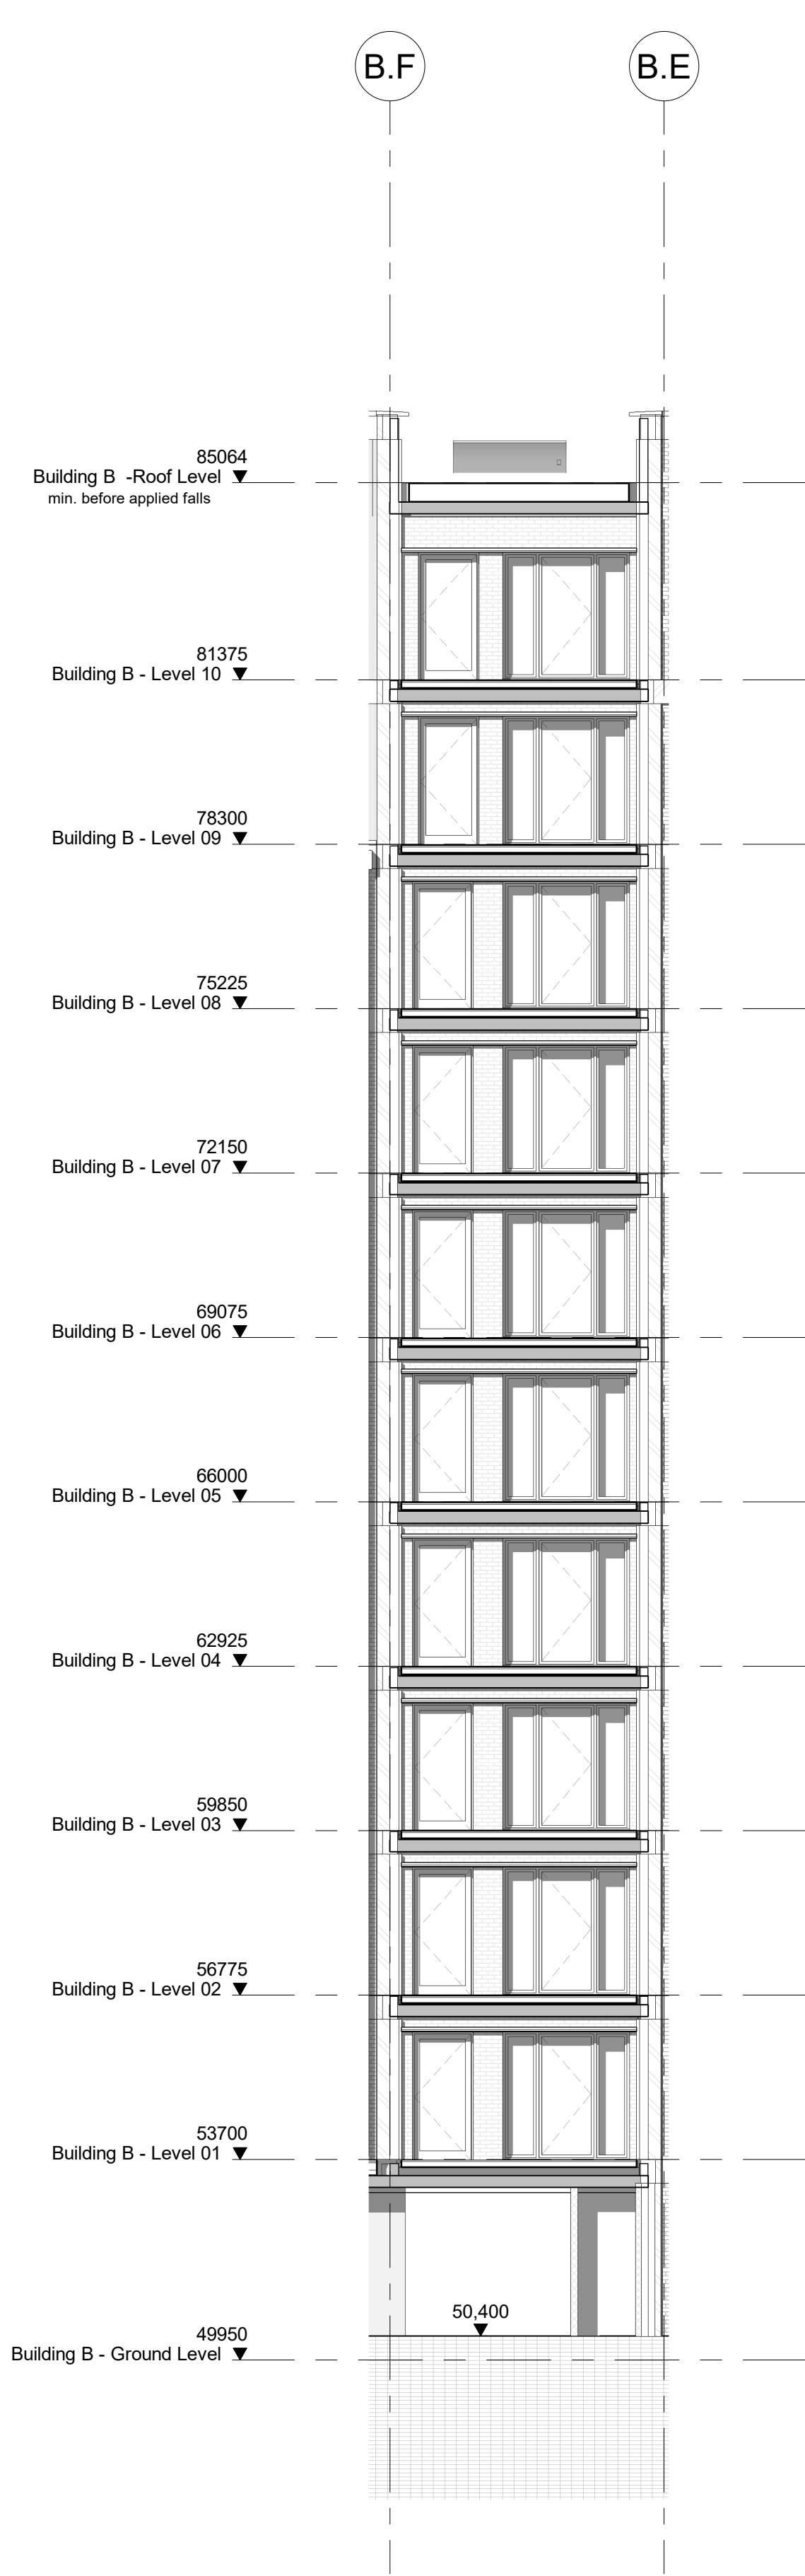


1 05 - Building B - West Elevation
Scale 1 : 100



2 05 - Building B - West Elevation (Winter Garden)
Scale 1 : 100

Contractors and consultants are not to scale dimensions from this drawing

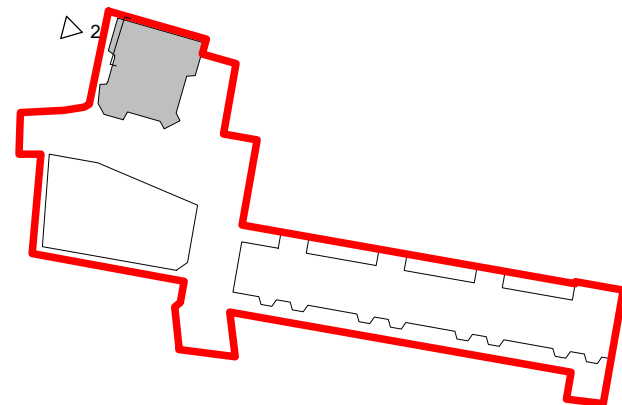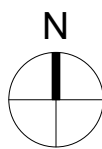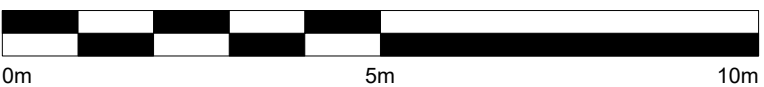

Key Plan - Building B
Scale 1 : 2000

Building B Elevation Notes

NOTES:

To be read in conjunction with:

- 03 Series - General Arrangements Plans
- 21 Series - External Walls
- 31 Series - Windows
- 32 Series - Doors

Specialist Reports:

- Acoustic Performance Report
- Energy Strategy & Overheating Report
- Glare Analysis Report

Final landscape levels to be coordinated and confirmed by Landscape Architects

MJs + Fire barriers will be included in 21 Series Elevations

C10	12/12/23	AP	AE	Ground levels updated
C09	25/10/23	MM	AE	GRP enclosure and air source pumps added
C08	16/06/23	MM	AE	PRIP position updated and proposed airbrick positions
C07	31/03/23	EV	AE	Revised roof level and GRG dimensions
C06	21/02/23	AP	AE	Balcony doors saving amended
C05	17/02/23	AP	AE	Updates after client comments
C04	22/12/22	DM	AE	Window graphics revised, sources revised
C03	15/12/22	EM	AE	Issued to Procure
C02	20/07/22	JC	AR	Clouds updates
C01	08/07/22	JC	AR	For review and comments (Window lags omitted and be shown in 21 series elevations) Agreed VE Option incorporated in elevations

Revision	Date	Drawn by	Checked By	Revision Description
----------	------	----------	------------	----------------------

BroadwayMalyan^{BM}

4 Pear Place
London
SE1 8BT

T: +44 (0)20 7261 4200
F: +44 (0)20 7261 4300
E: Lon@BroadwayMalyan.com

www.BroadwayMalyan.com

Client
West Hampstead Ltd

Project
**Liddell Road
West Hampstead**

Description
**West Elevation
Building B**

Status
For Construction

Scale	Drawn By	Date
1:100@A1	AP	26/11/21
Job Number	Drawing Number	Revision
35536	BM-BB-XX-DR-A-05-0003	C10