





④ Existing Front Elevation




⑤ Existing Rear Elevation

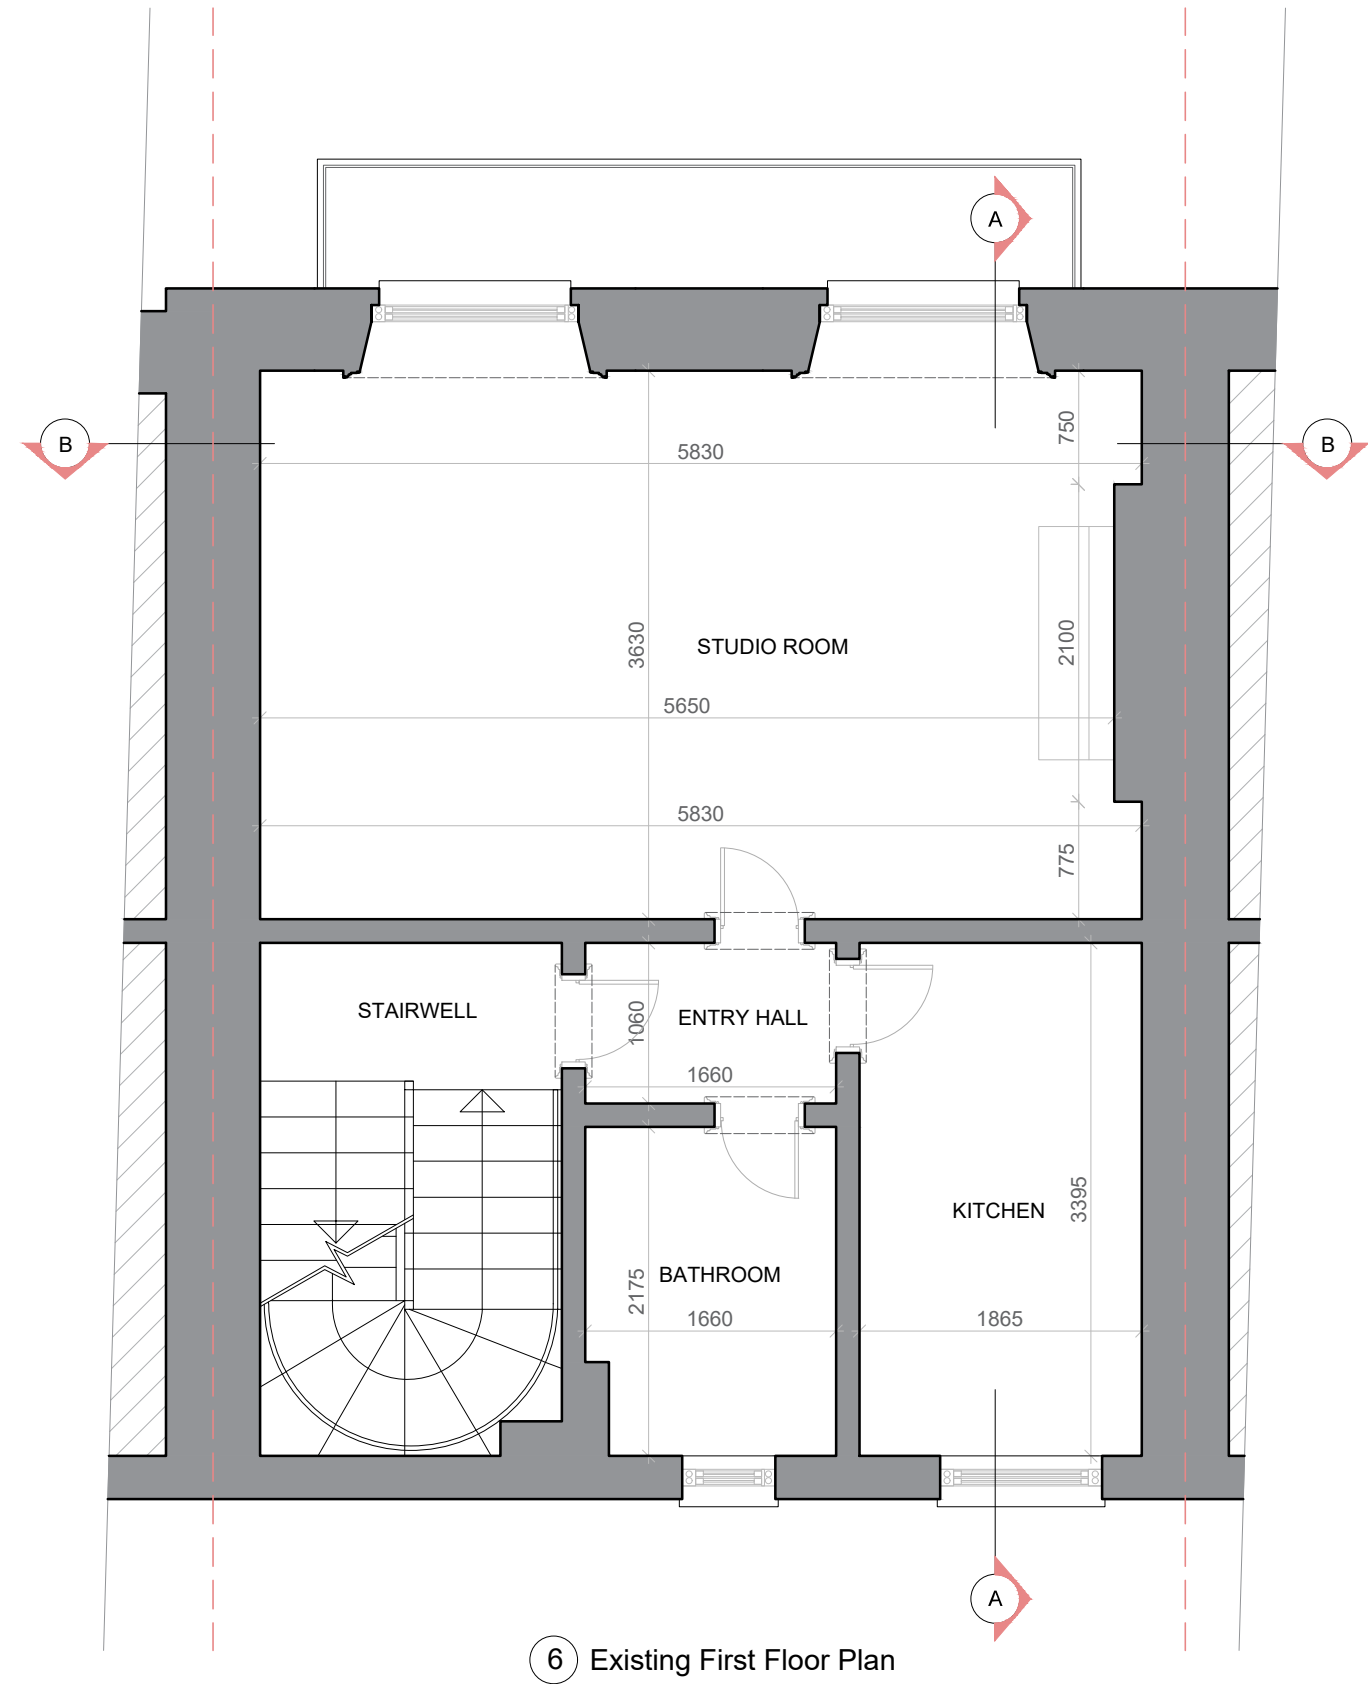

⑥ Existing First Floor Plan

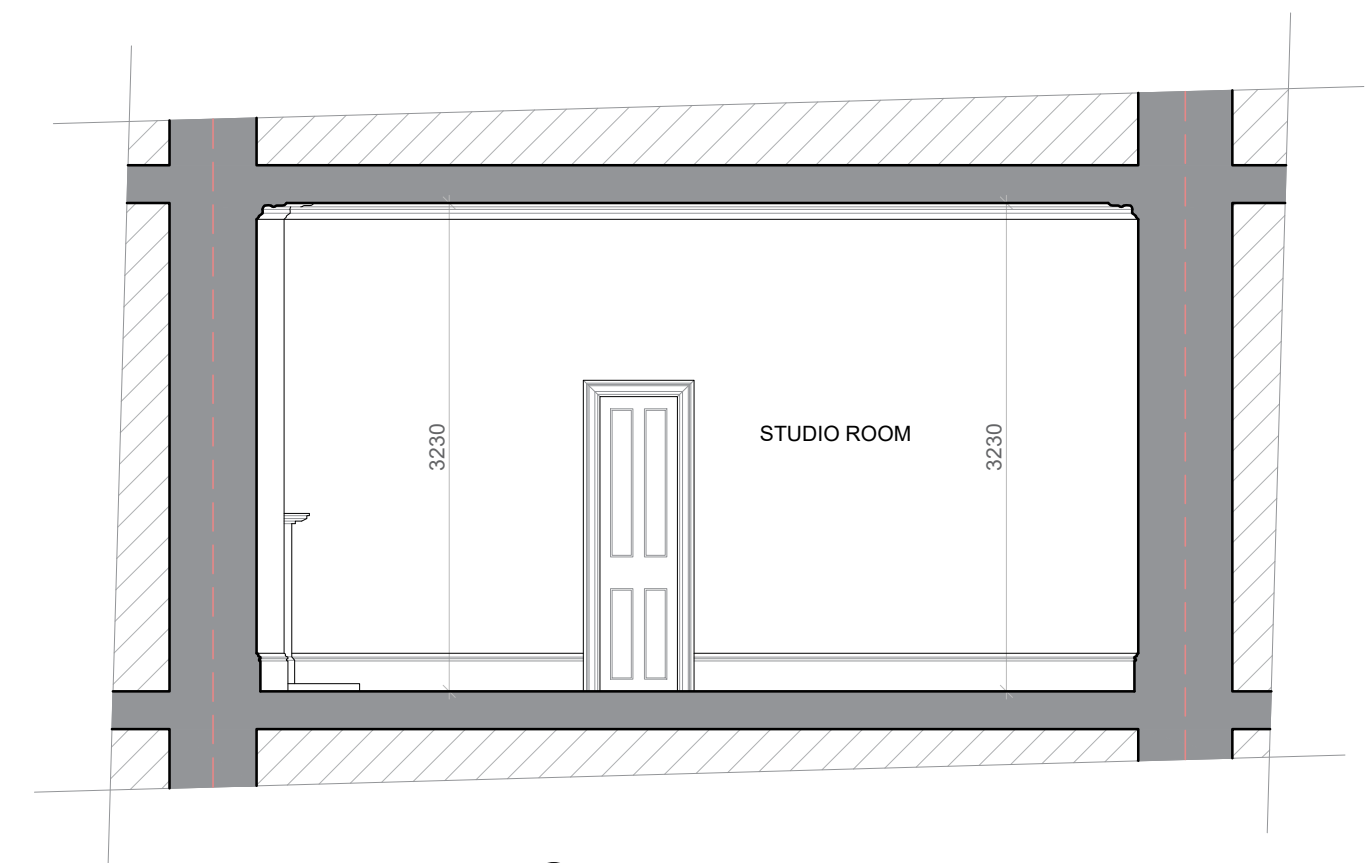

⑦ Existing Section B

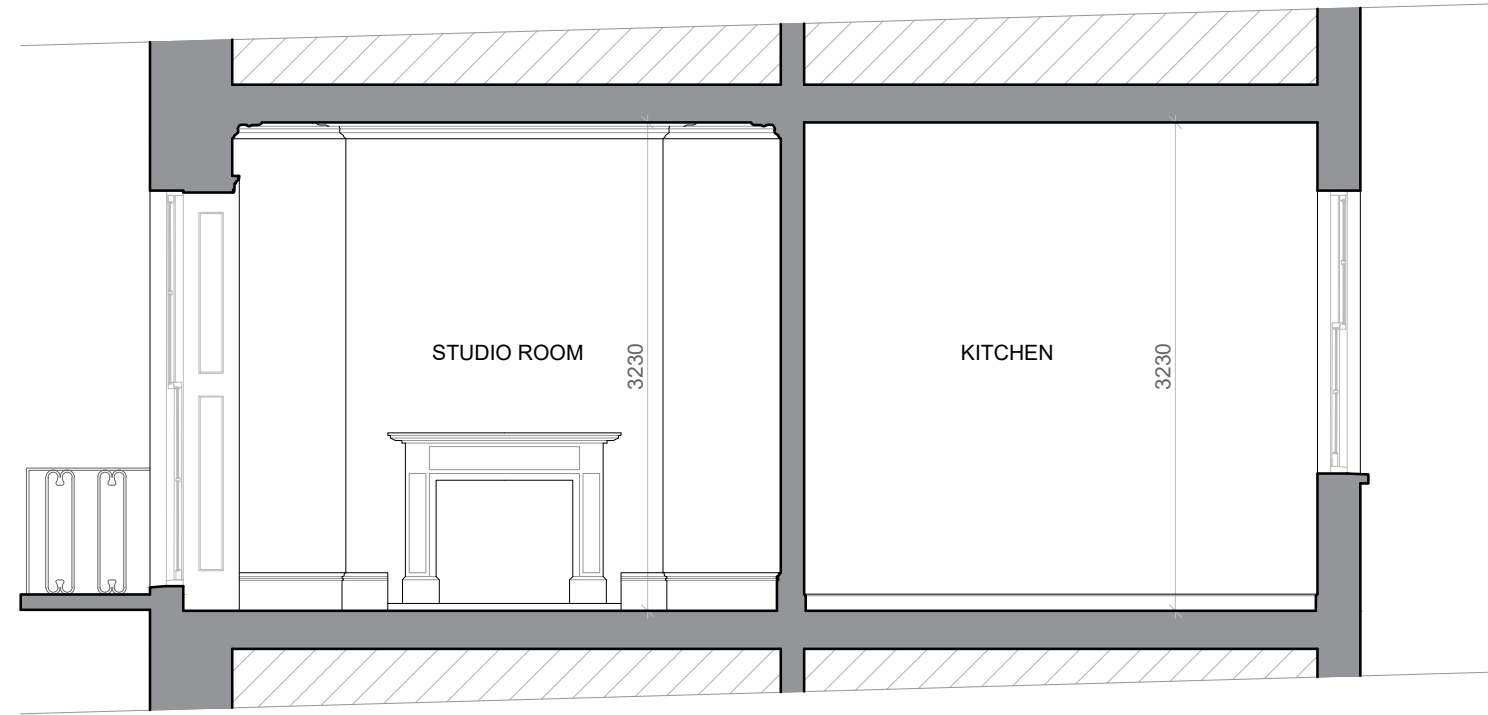

⑧ Existing Section A

Disclaimer:

Drawing must not be reissued, loaned or copied without the written consent of BeforeBricks. All errors, omissions, discrepancies should be reported to BeforeBricks immediately. All dimensions to be checked before site fabrication by the contractor, his sub-contractor or supplier. Any deviation from the drawing to be reported to BeforeBricks immediately. This drawing is not intended for purposes of construction.

Notes:

- ④ Existing Front Elevation
- ⑤ Existing Rear Elevation
- ⑥ Existing First Floor Plan
- ⑦ Existing Section B
- ⑧ Existing Section A



BeforeBricks

020 4586 8996

hello@beforebricks.com

<https://www.beforebricks.com/>

3rd Floor, 86-90 Paul St.  
London EC2A 4NE

Client: Magnolia Thain

Site: Flat B, 77 Albany Street,  
London, NW1 4BT

Project description:  
Internal alterations including  
demolition and relocation of  
internal walls

Title: Existing Plans

Drawing Status: **PLANNING**

Date: 31/01/2024 Drawn by: TR  
Scale: 1:50 at A1 Checked by:



Northpoint for drawings No/s 6:



Drawing No/s: 4-8