



General
 • IF IN DOUBT ASK
 • Copyright JWA Architects Limited. This drawing remains the property of JWA Architects Limited & may not be reproduced in any way without prior consent.


A 02.03.2023 TITLE BLOCK UPDATED
 B 17.01.2024 ELEVATION AND NOTE UPDATE
 SPB
 NB

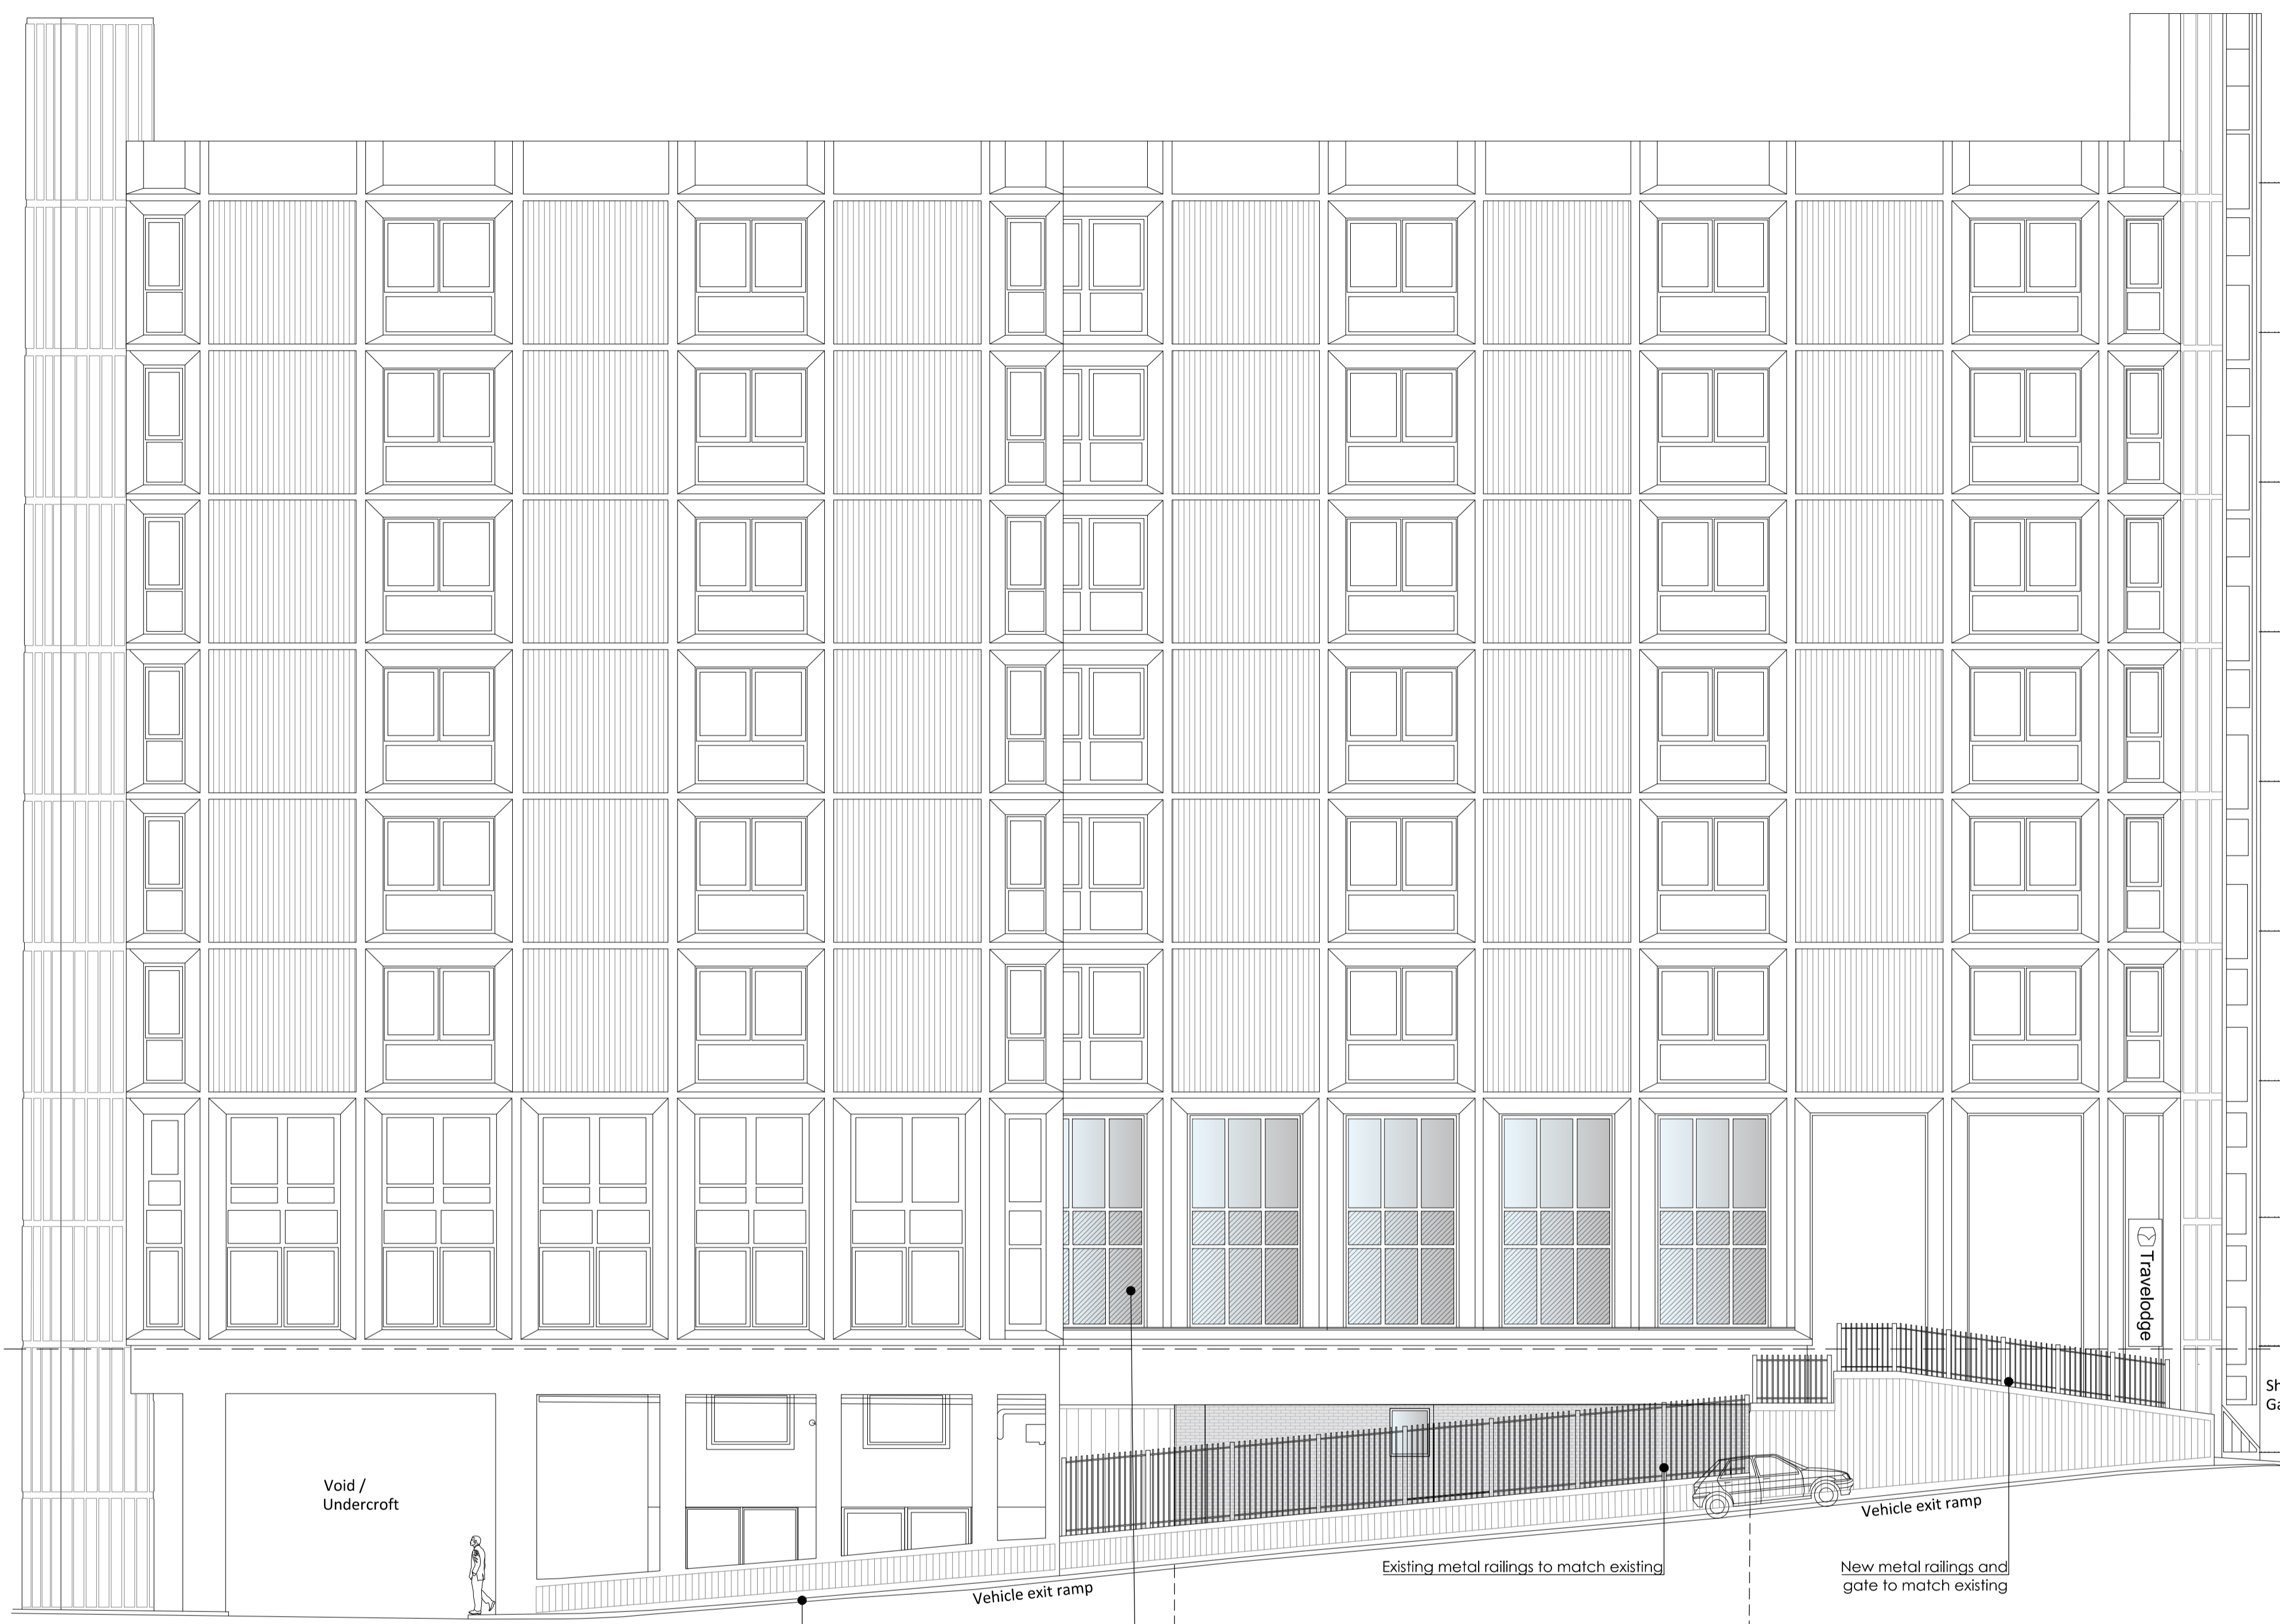


A PROPOSED REAR ELEVATION - VIEW FROM EXIT RAMP
 27 1:100@A1

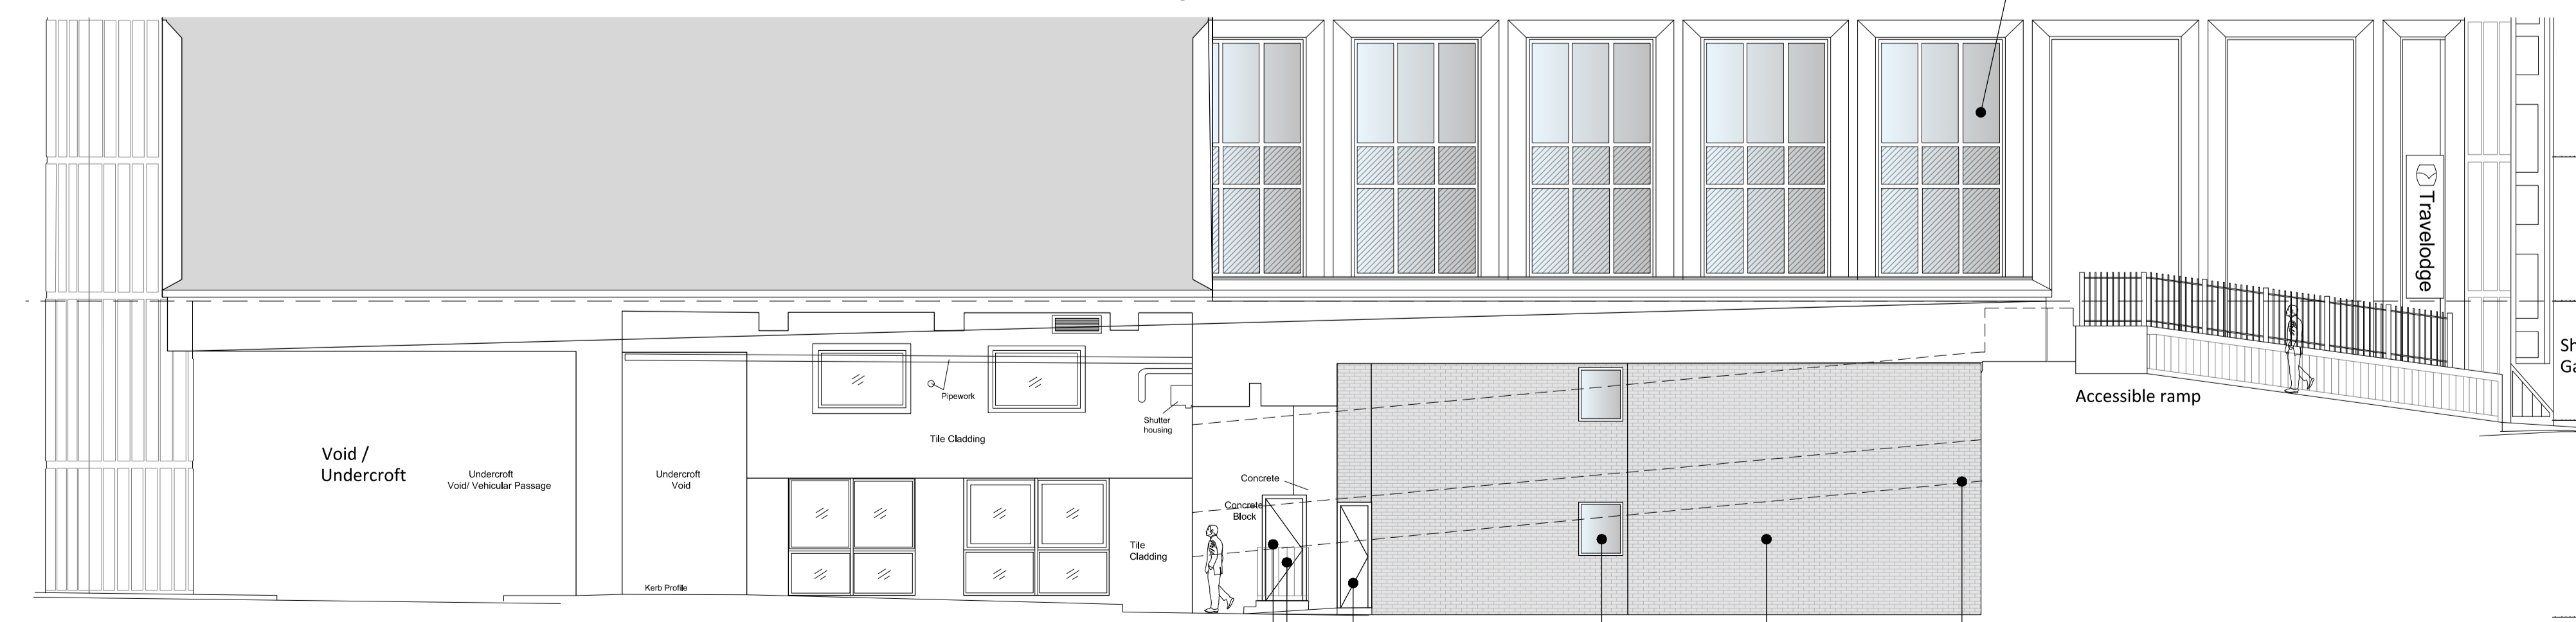

B PROPOSED ELEVATION - VIEW FROM LEVEL 1
 27 1:50@A1

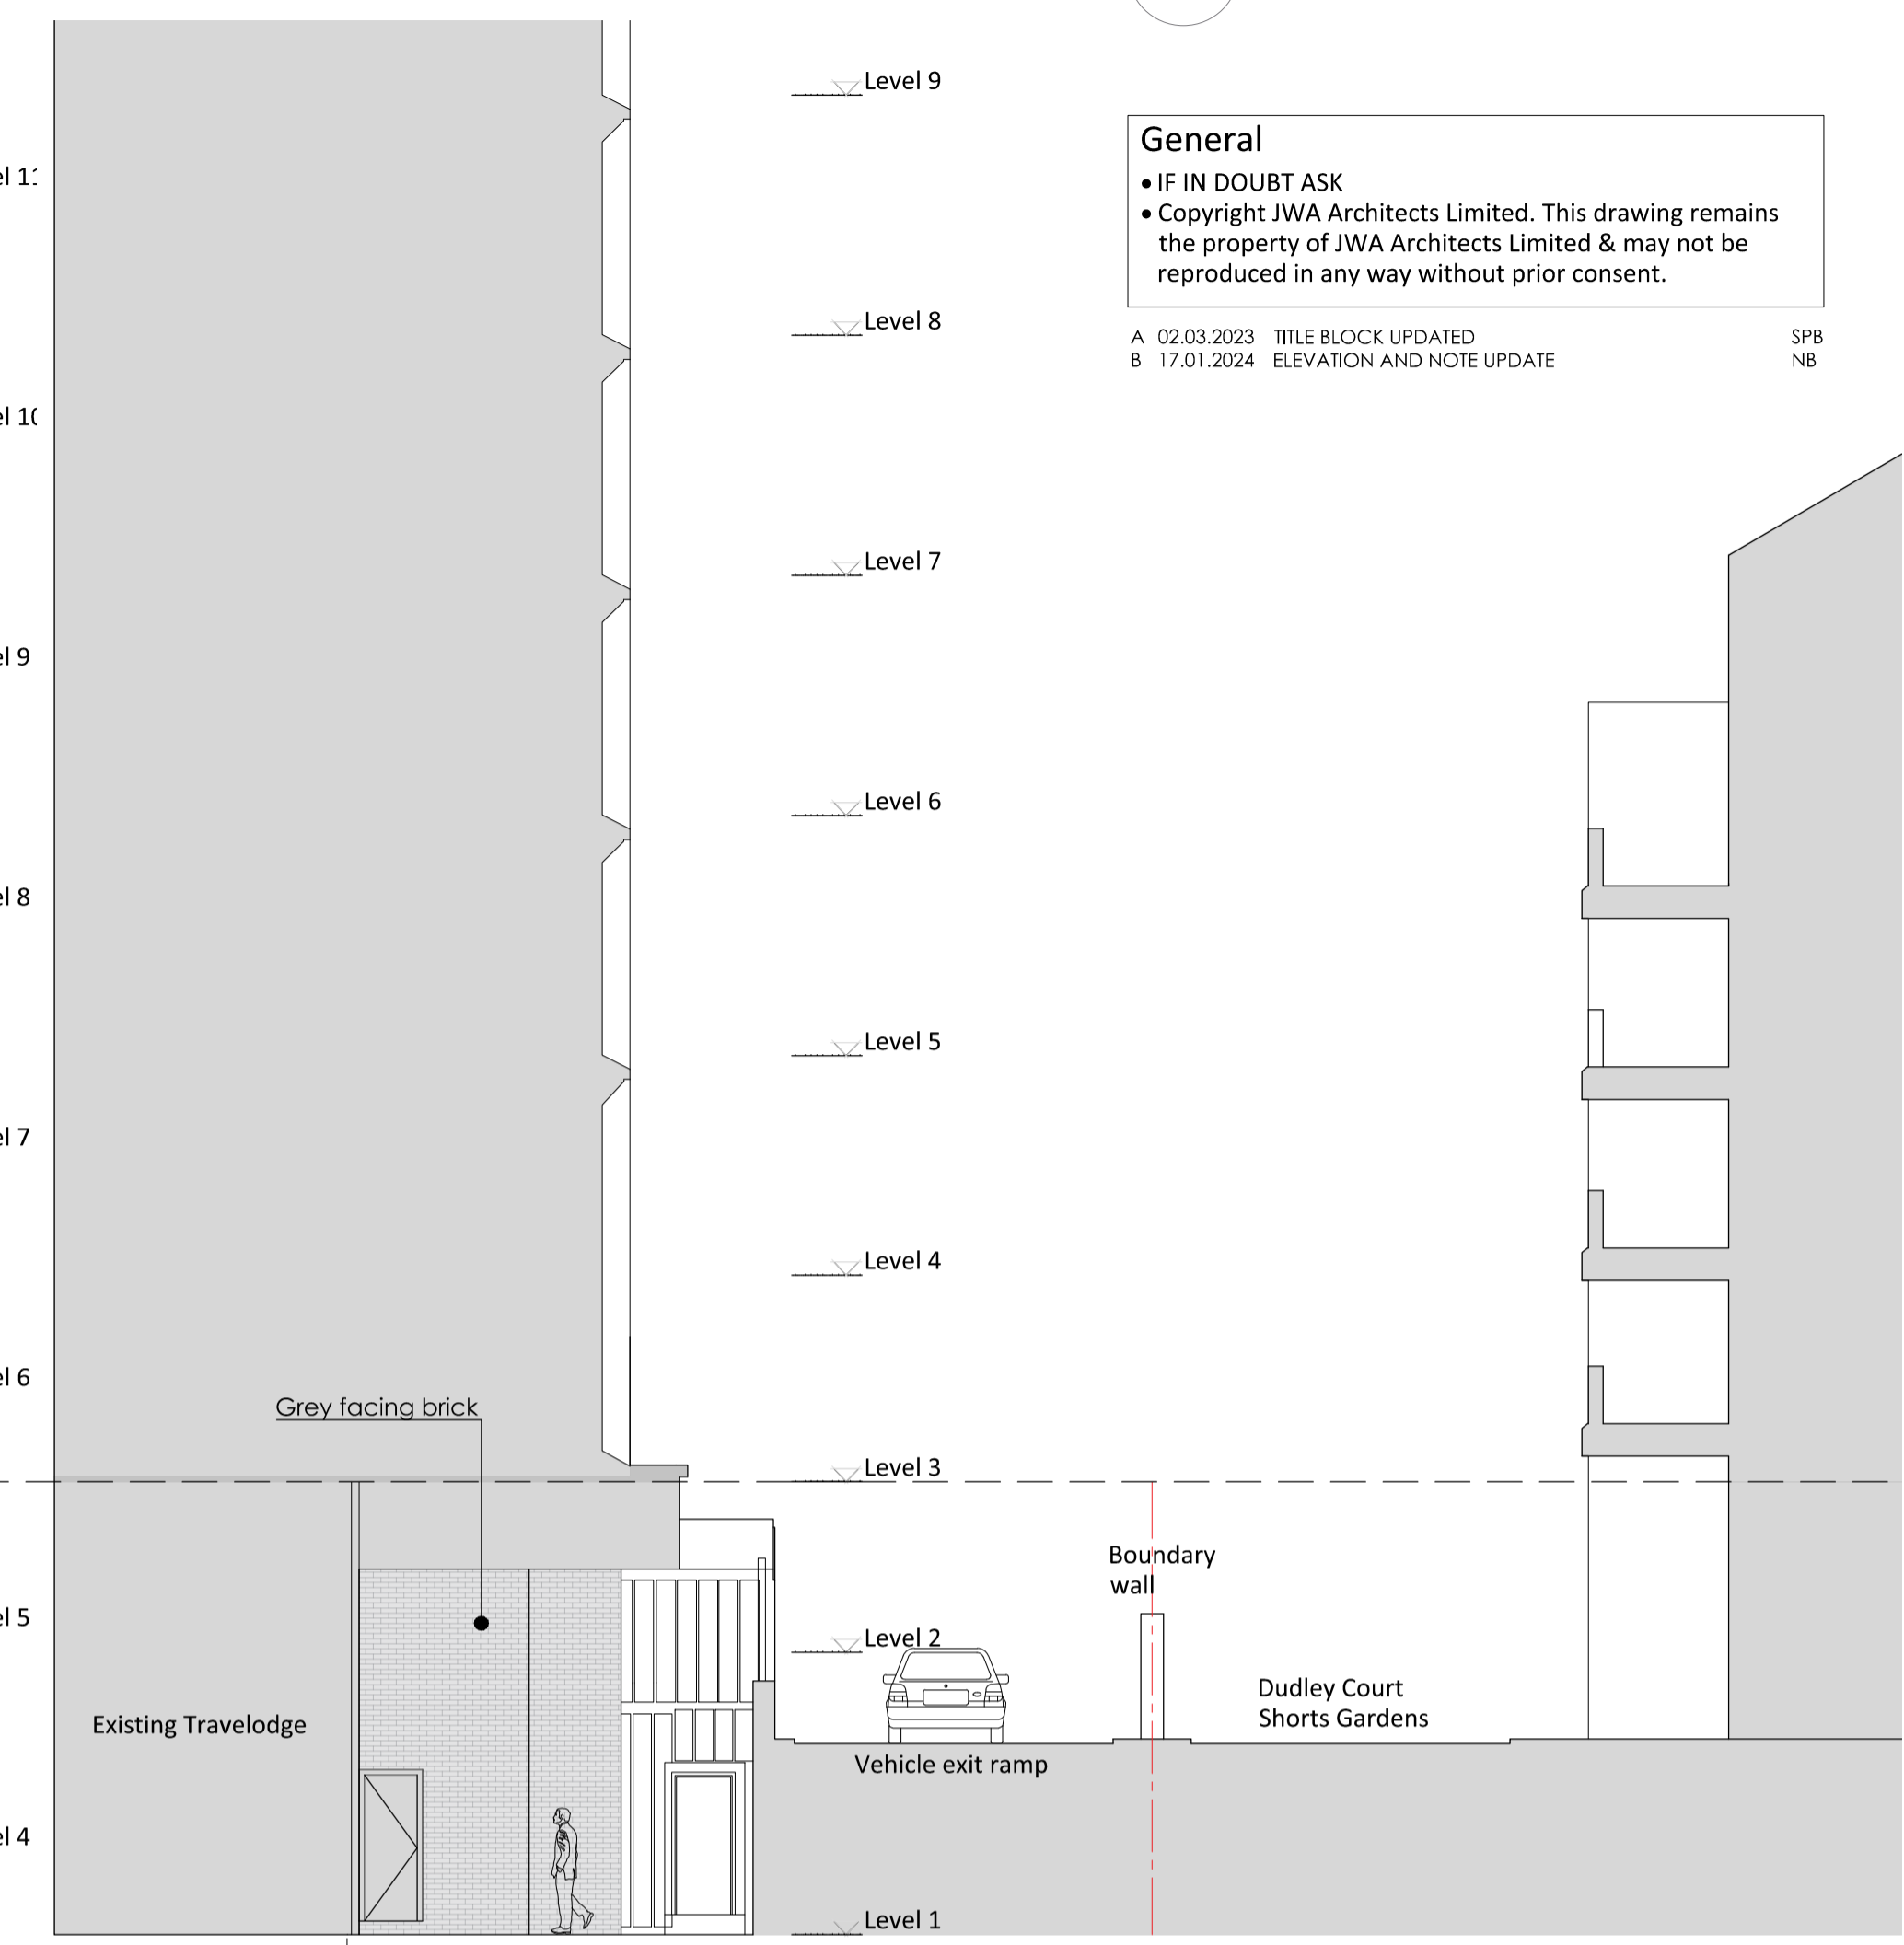

C PROPOSED REAR ELEVATION - VIEW FROM LEVEL 1
 27 1:100@A1

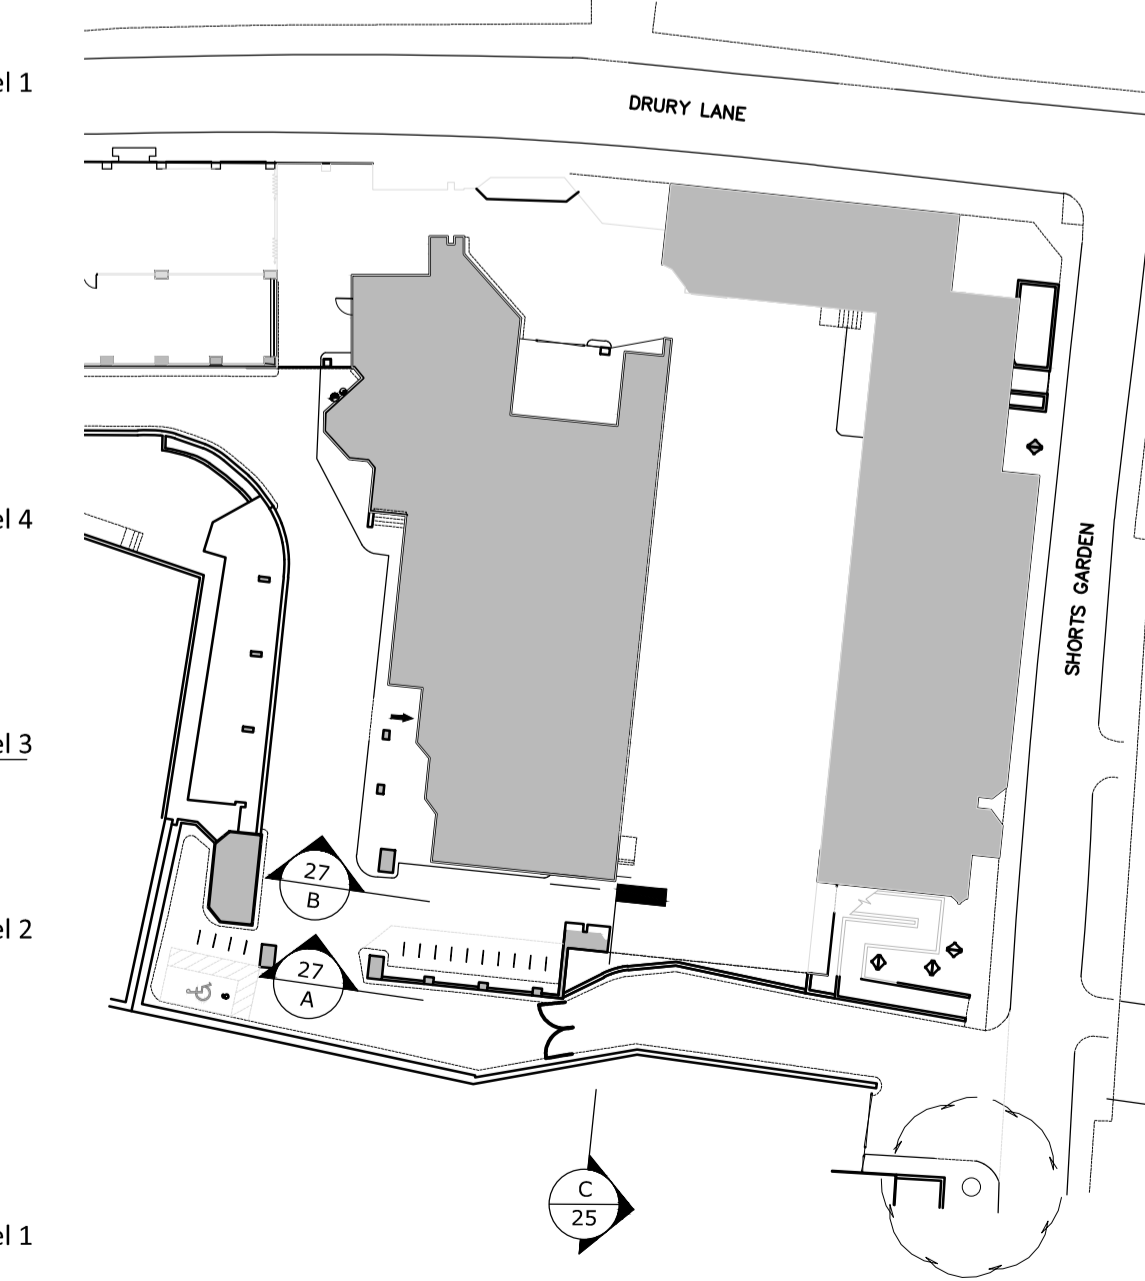

C PROPOSED KEY PLAN
 27 1:500@A1

PLANNING



JWA Architects Limited
 1st Floor, Old Town Hall,
 Church Street,
 Market Harborough
 Leicestershire, LE16 7AA
 T +44 (0) 1858 525343
 E office@jwa-architects.co.uk
 W www.jwa-architects.co.uk

Client:  **Travelodge**

Project: TRAVELODGE
 DRURY LANE
 COVENT GARDEN

Drawing: PROPOSED REAR ELEVATION

Purpose: PLANNING Date: 12/01/2023
 Scale: 1:100/1:500@ A1 Drawn: SPB
 Dwg. No: J9348-27 Revision: B