
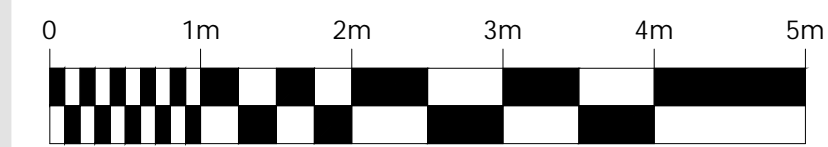


	Level 1	Level 2
ADDITIONAL DOUBLE SQUEEZE WINDOWLESS ROOMS	25	24
ACCESSIBLE ROOMS	3	3

**General**  
 IF IN DOUBT ASK  
 Copyright JWA Architects Limited. This drawing remains the property of JWA Architects Limited & may not be reproduced in any way without prior consent.

A 26.10.2023 OPTIONS NOTE ADDED  
 B 30.10.2023 TITLE & GENERAL PLAN UPDATE  
 C 17.01.2024 LAYOUT UPDATE  
 D 31.01.2024 LAYOUT/DOOR UPDATE  
 E 02.02.2024 FIRE SHUTTER RELOCATED

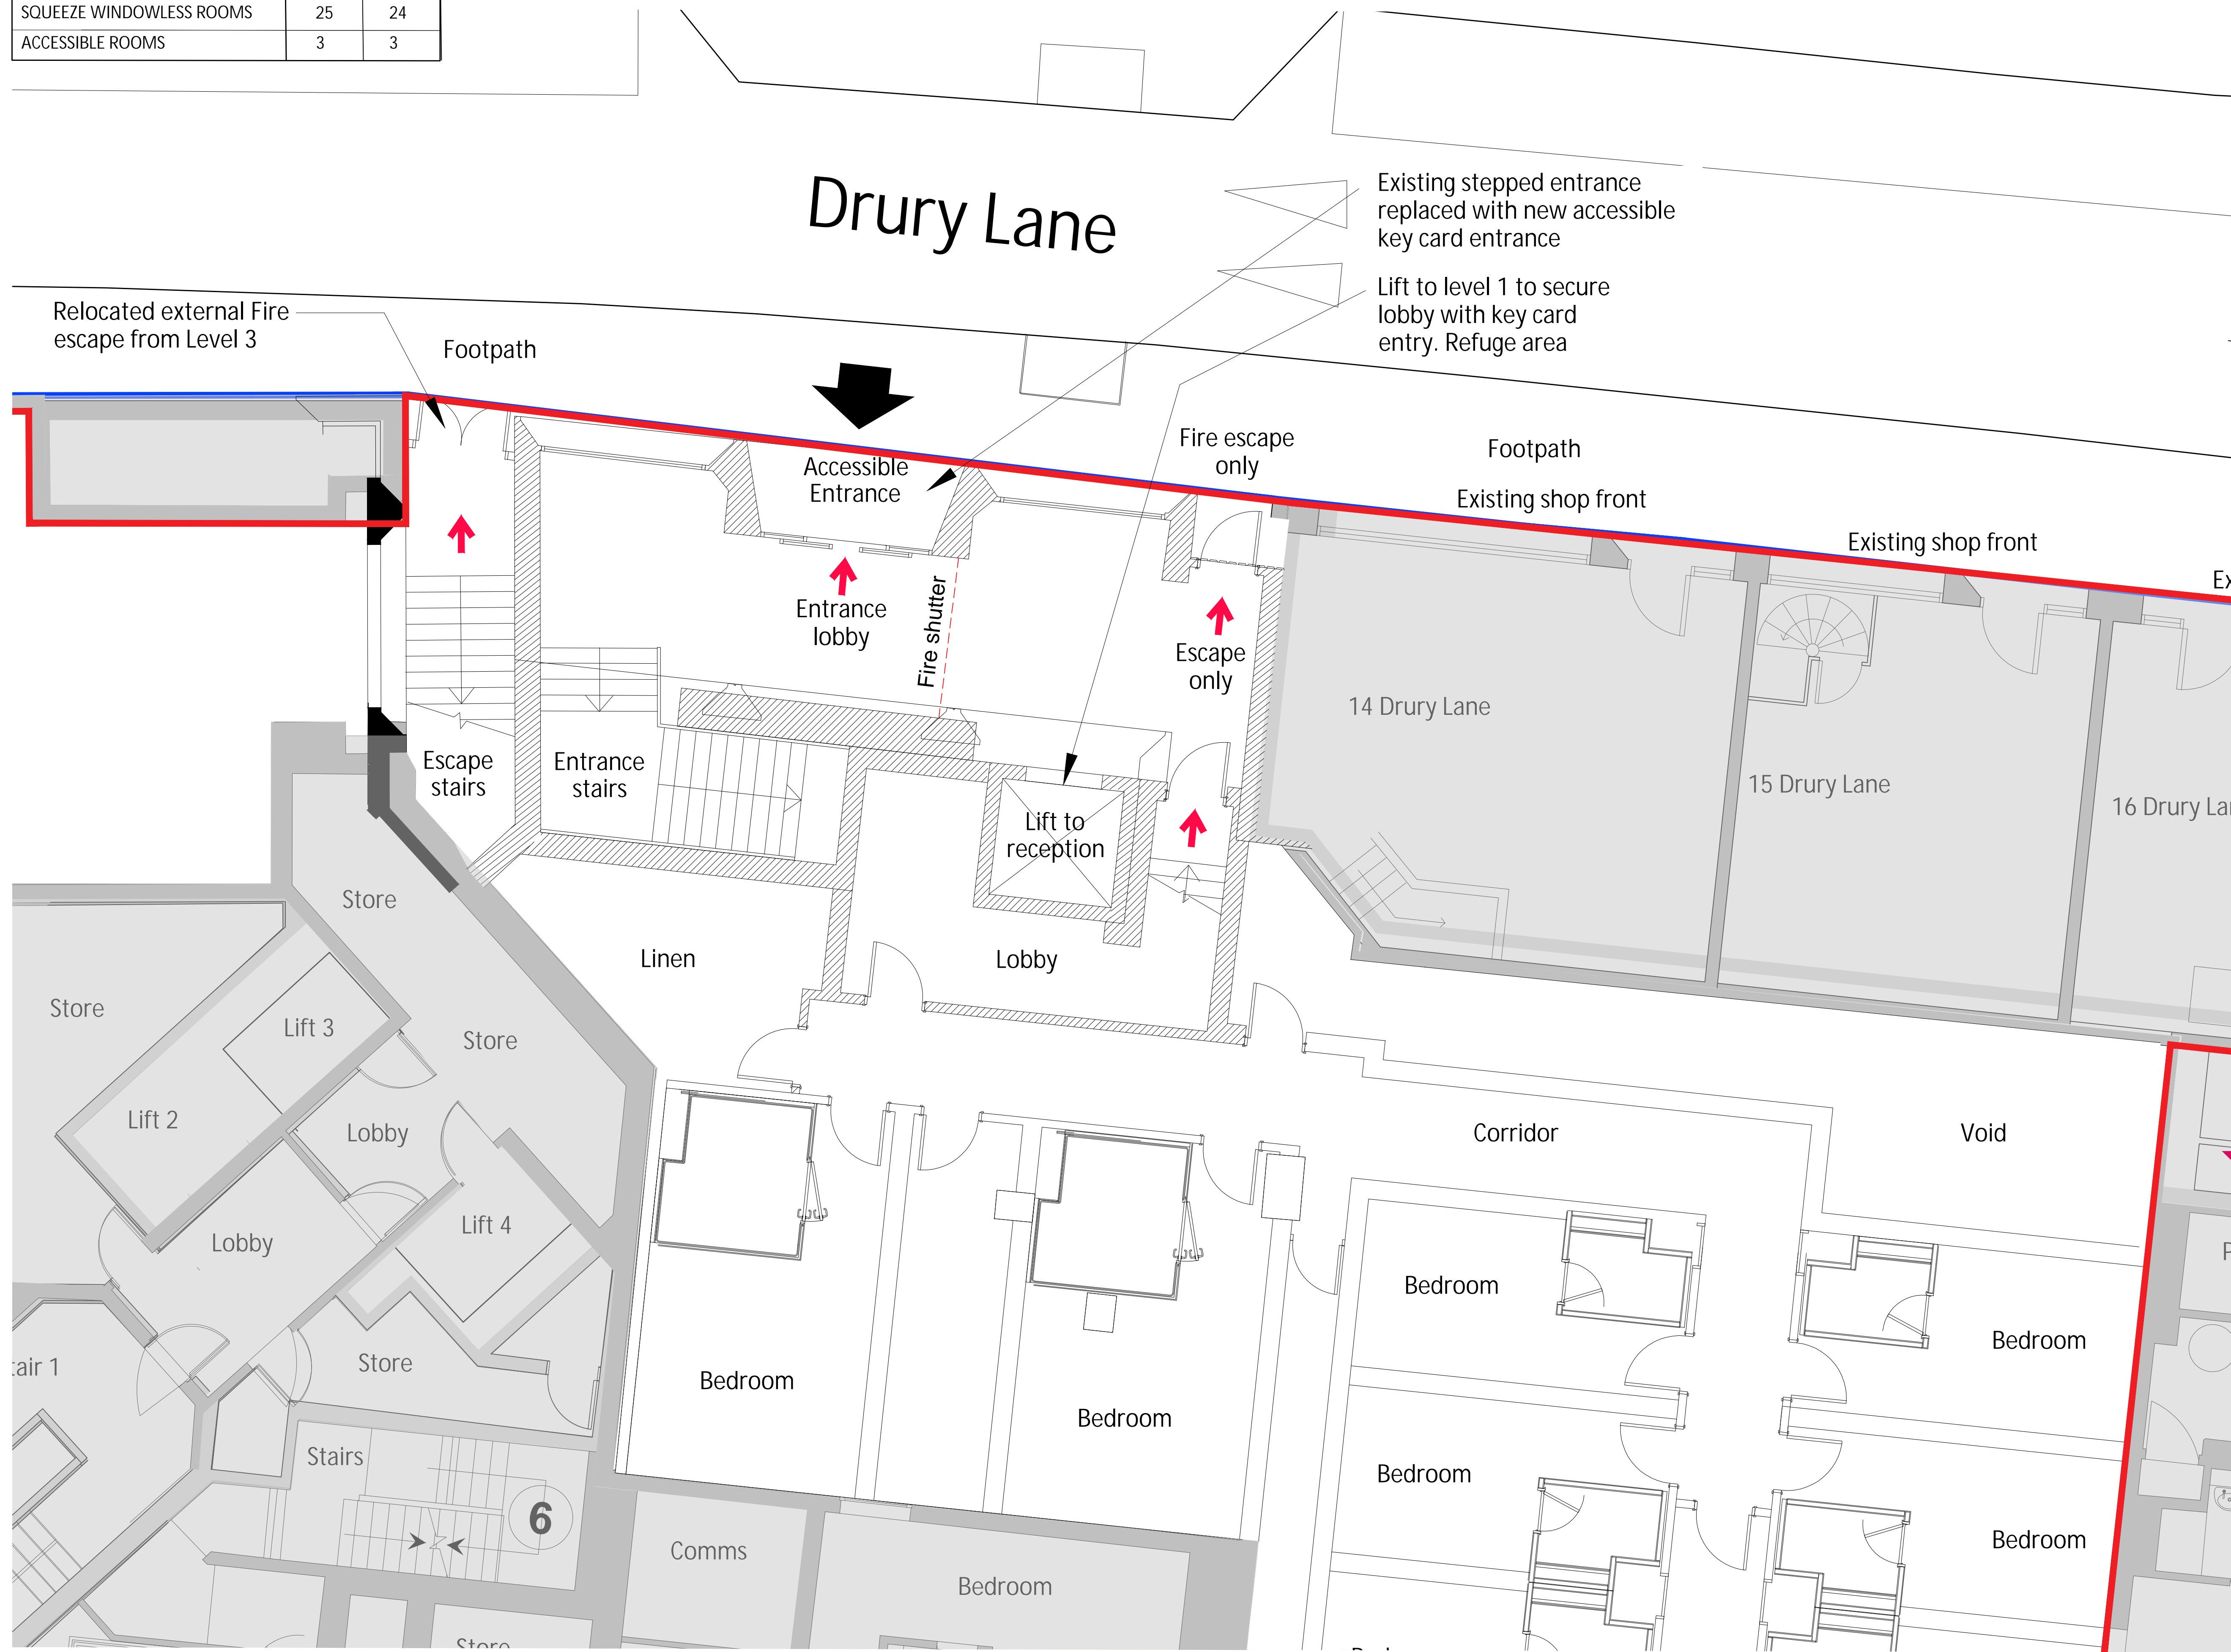

**PLANNING**



JWA Architects Limited  
 1st Floor, Old Town Hall,  
 Church Street,  
 Market Harborough  
 Leicestershire, LE16 7AA  
 T +44 (0) 1858 525343  
 E office@jwa-architects.co.uk  
 W www.jwa-architects.co.uk

Client: **Travelodge**  
 Project: TRAVELODGE  
 DRURY LANE  
 COVENT GARDEN

Drawing: PROPOSED FLOOR PLAN  
 LEVEL 2 ( BEDROOMS )

Purpose: PLANNING Date: 20/10/2023  
 Scale: 1:100 @ A3 Drawn: SPB  
 Dwg. No: J9348/33 Revision: E