
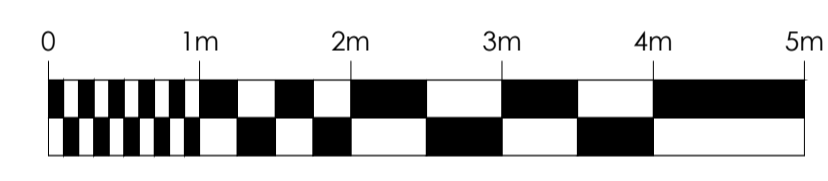


General
 • IF IN DOUBT ASK
 • Copyright JWA Architects Limited. This drawing remains the property of JWA Architects Limited & may not be reproduced in any way without prior consent.

A 26.10.2023 OPTIONS ADDED SPB
 B 30.10.2023 TITLE UPDATE SPB
 C 17.01.2024 LAYOUT UPDATE NB
 D 17.01.2024 ROOF NOTE UPDATED NB

Drury Lane

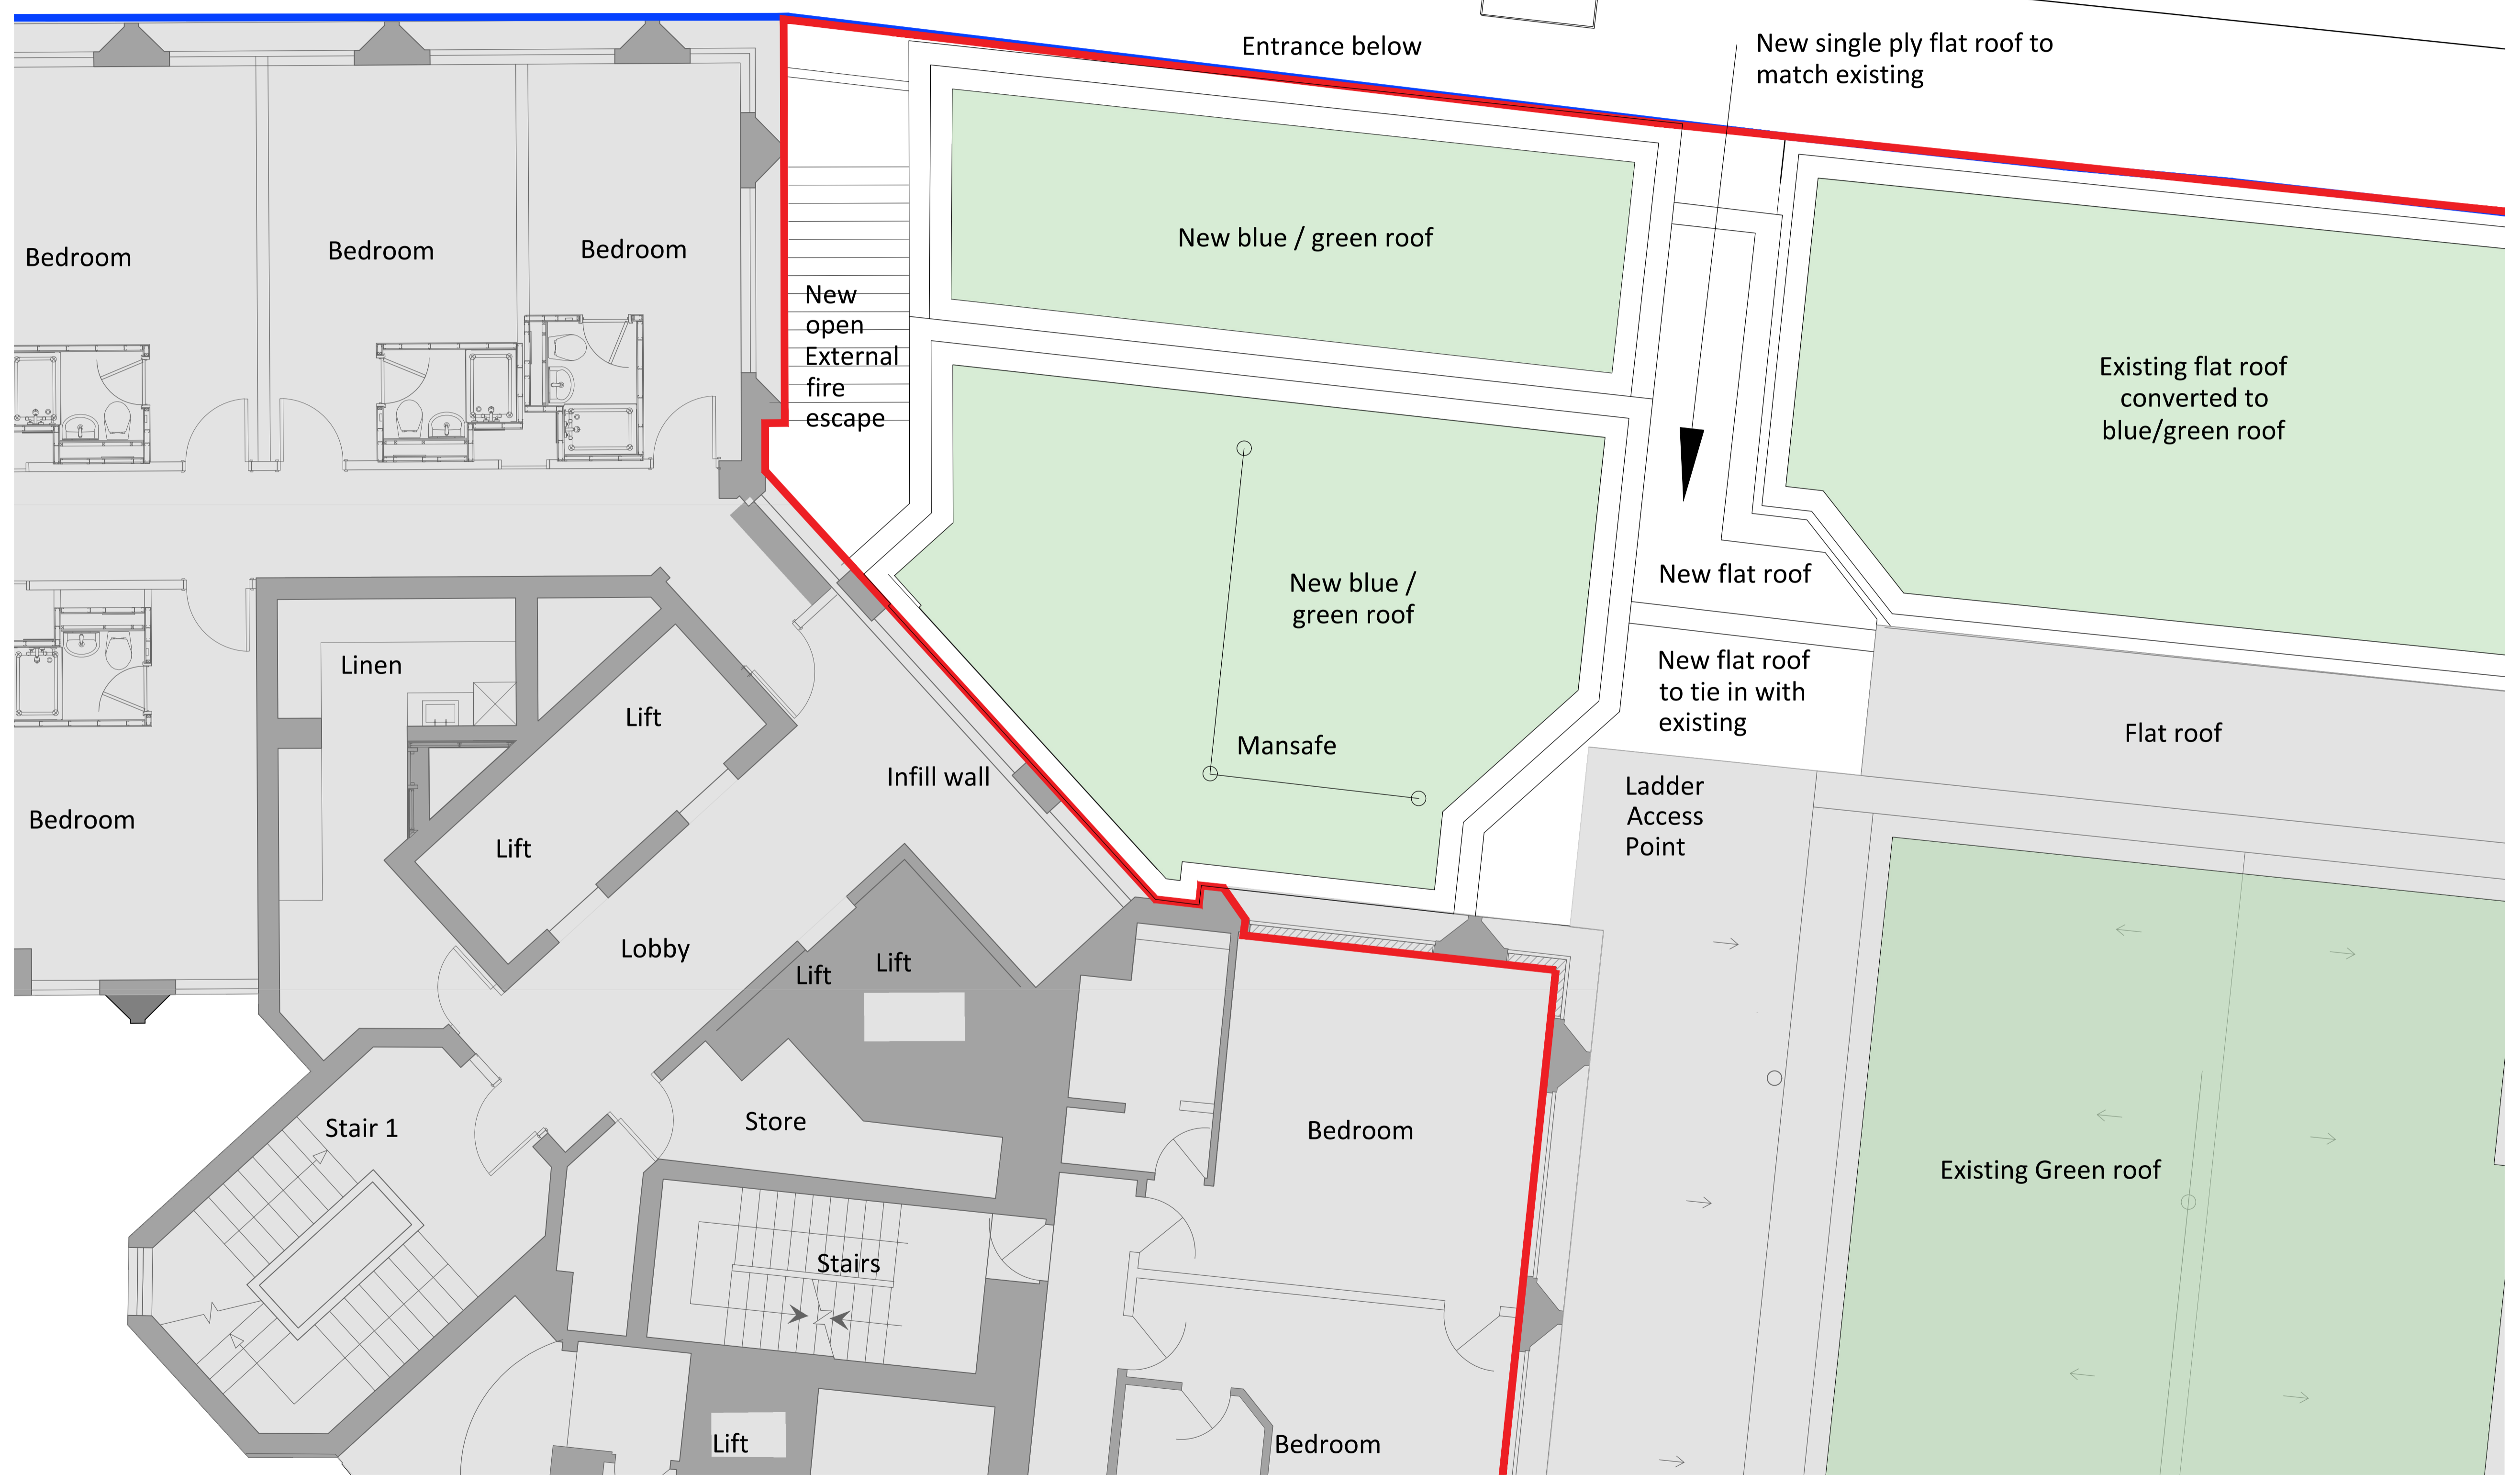

PLANNING

JWA Architects Limited
 1st Floor, Old Town Hall,
 Church Street,
 Market Harborough
 Leicestershire, LE16 7AA
 T +44 (0) 1858 525343
 E office@jwa-architects.co.uk
 W www.jwa-architects.co.uk

Client: **Travelodge**

Project: TRAVELODGE
 DRURY LANE
 COVENT GARDEN

Drawing: PROPOSED FLOOR PLAN
 LEVEL 4 (ROOF PLAN)

Purpose: PLANNING Date: 20/10/2023
 Scale: 1:100 @ A3 Drawn: SPB
 Dwg. No: J9348/35 Revision: D