

	No.	Description	Date		Gartwork Architecture Ltd				
					Garlwork Architecture Llu				44 Ingham Rd NW6 1DE
				CODE	E STATUS SUITABILITY DESCRIPTION PURPOSE OF ISSUE		SHEET	Existing Site Plan	

- As the building is existing some walls may not be straight and measurements may vary.
 Thickness of the floor slabs is assumed.
 Electrical, gas and water services to be inspected by certified specialists.
 Existing floors, ceilings and walls may need to be upgraded to meet Building Regulations.
 Existing walls and wall nibs to be inspected by Structural Engineer to confirm if they are load-bearing.
 Fire Strategy shall be approved by the Building Control Inspector.


<u>Drainage</u>





Assumed and suggested drainage route TBC on site by Plumber. Existing soil pipe and rainwater pipes. Internal pipes to be insulated and boxed in with an access hatch where required. Allow new guttering, fixings and flashing. All pipes to be connected to the existing sewage system.

Heating

	0 1.3 м SCALE: 1:100		2.5 м		5.0 м
CLIENT Sask	kia Bosch & Mark H	endri	ksen		
Date 2023/12/21	Project number		Scale (@ A3 1 : 100	3)	
Drawn by JV	DRAWING NUMBE	R			
Checked by GA	1010				
Drawn by JV Checked by		R			

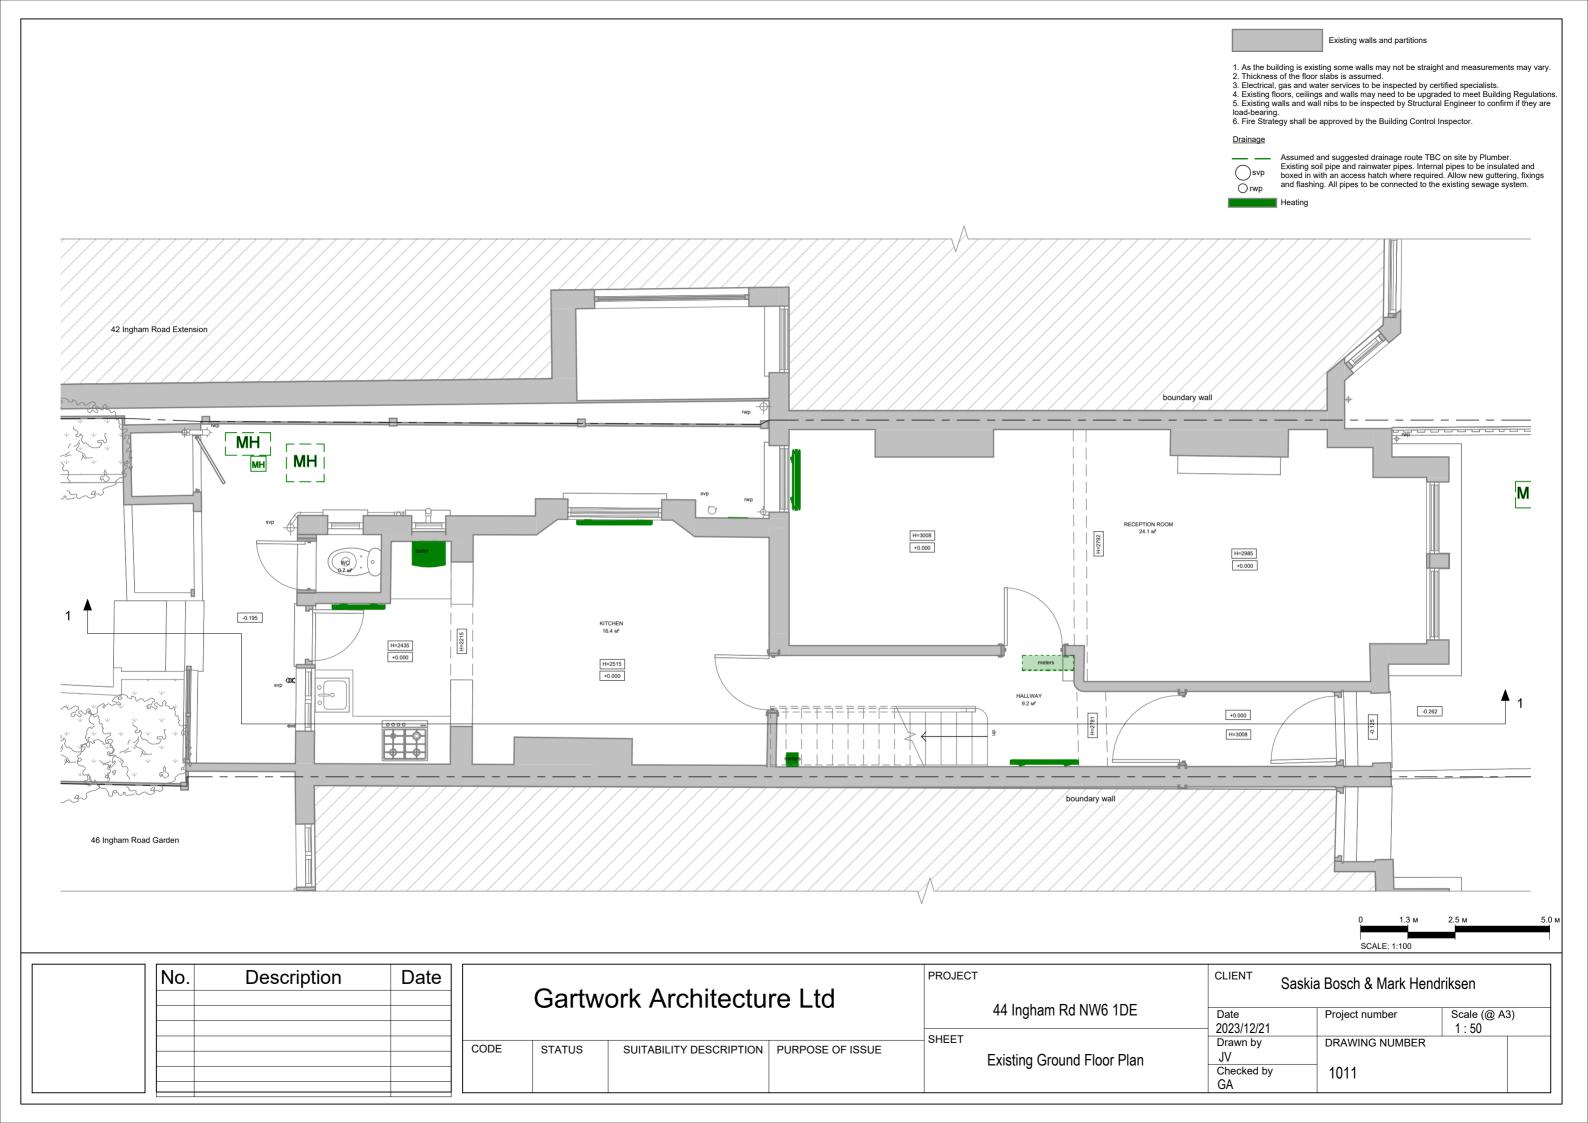

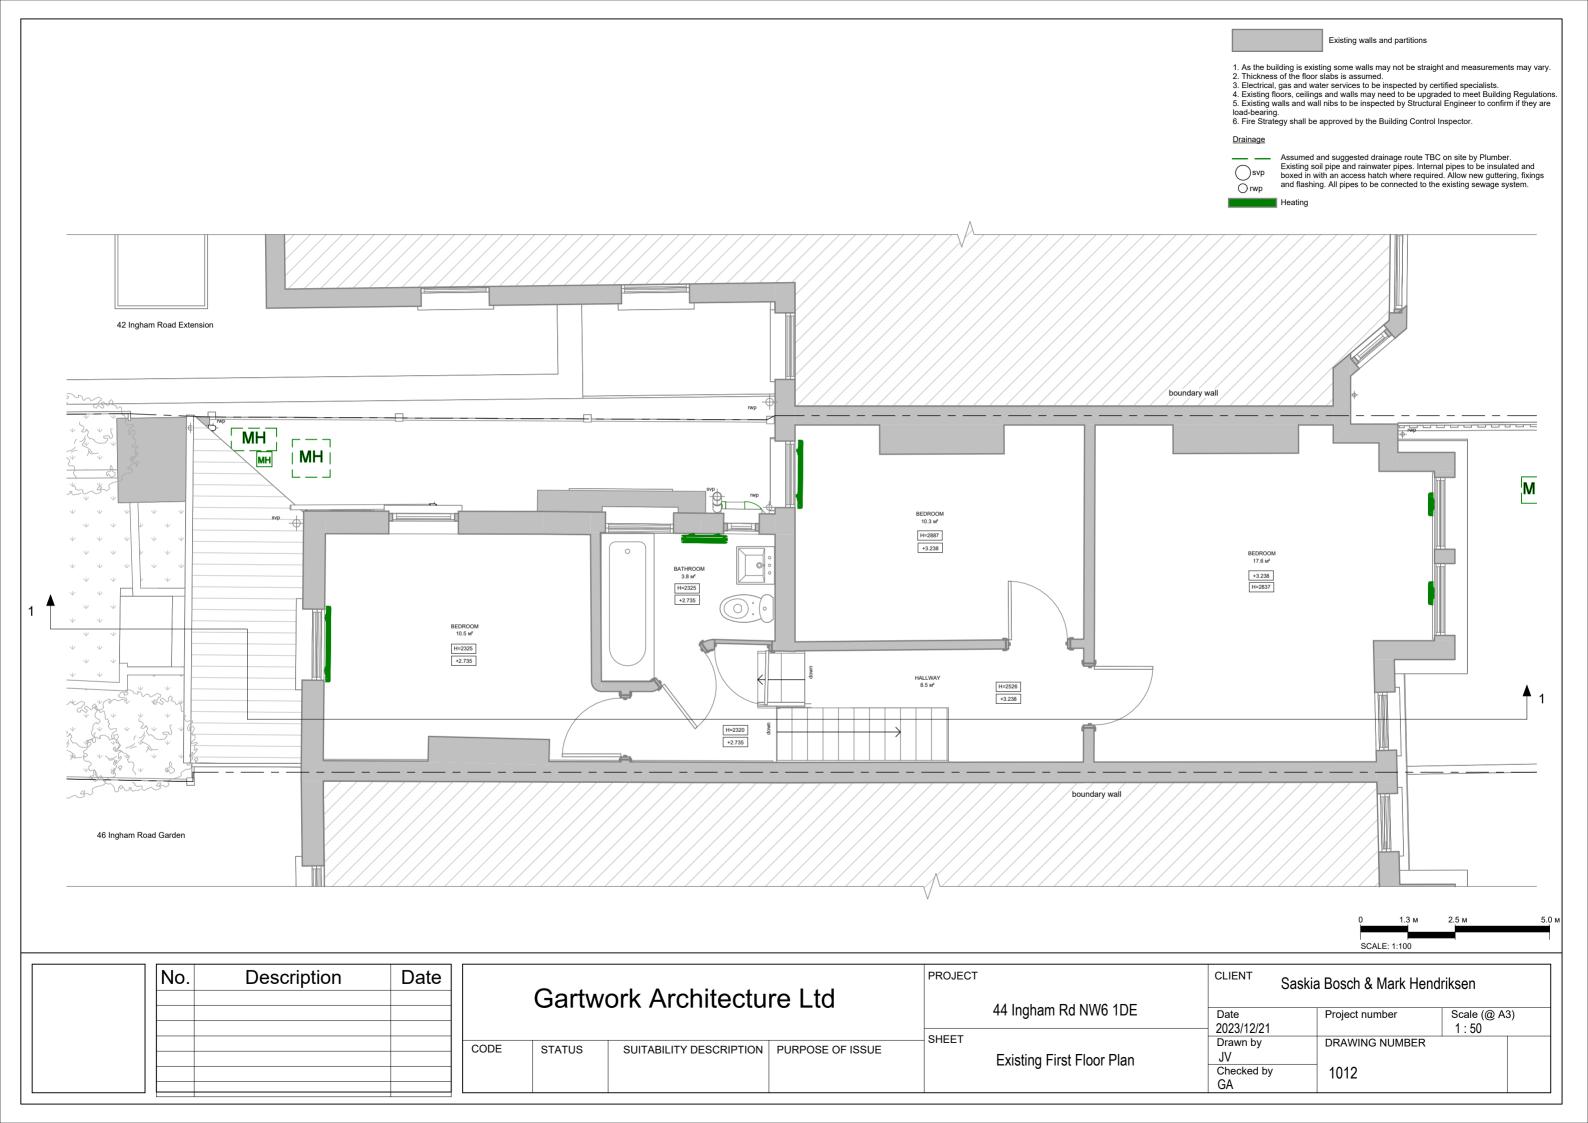

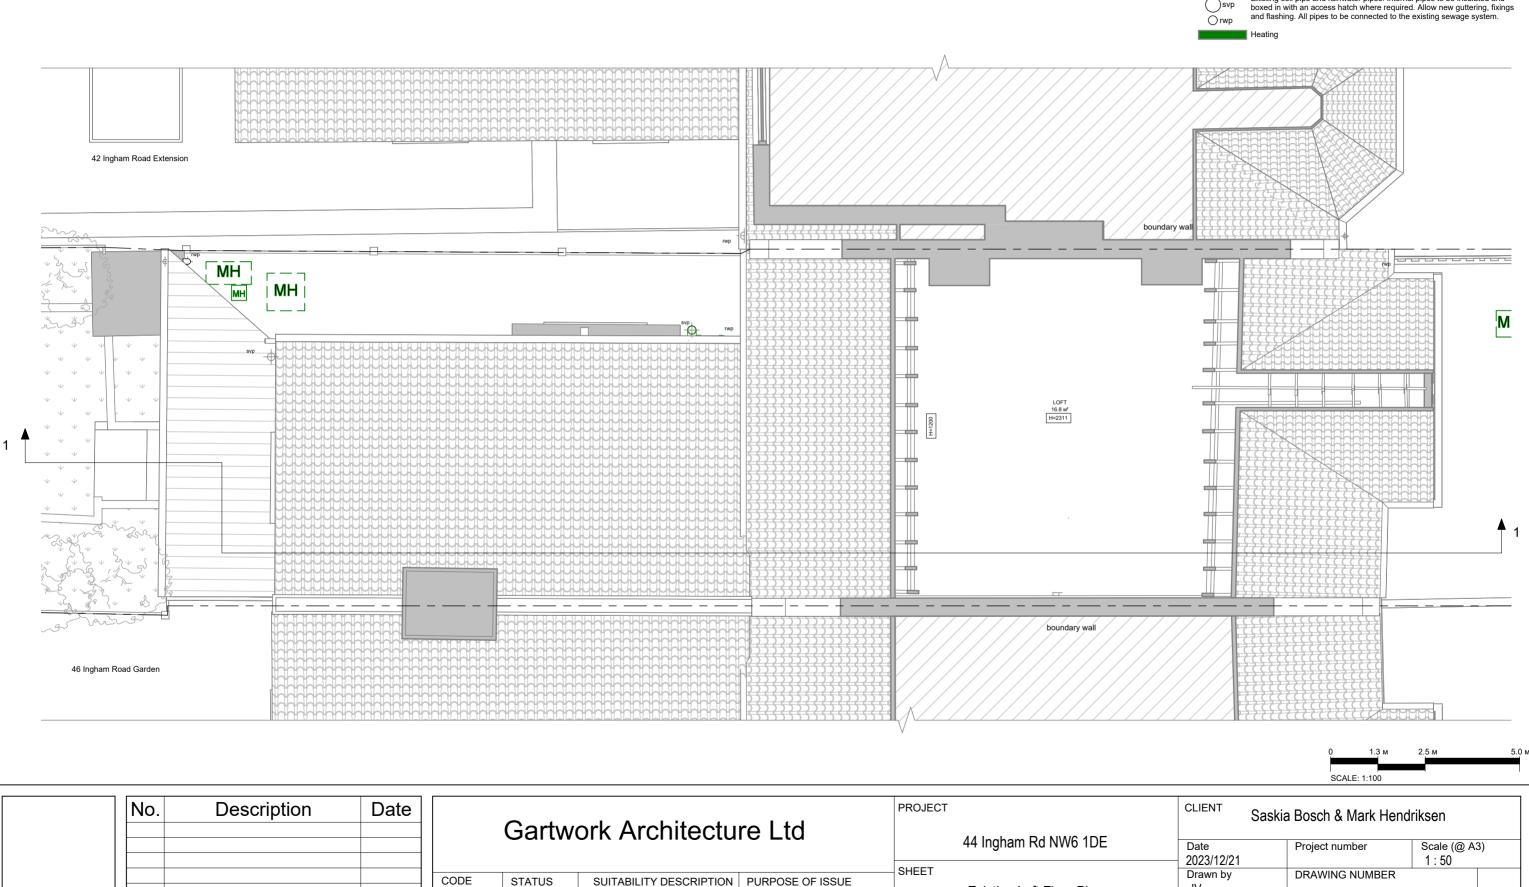

- 1. As the building is existing some walls may not be straight and measurements may vary.
- 2. Thickness of the floor slabs is assumed.
- Inickness of the floor slabs is assumed.
 Electrical, gas and water services to be inspected by certified specialists.
 Existing floors, ceilings and walls may need to be upgraded to meet Building Regulations.
 Existing walls and wall hibs to be inspected by Structural Engineer to confirm if they are load-bearing.
 Fire Strategy shall be approved by the Building Control Inspector.

<u>Drainage</u>




Assumed and suggested drainage route TBC on site by Plumber. Existing soil pipe and rainwater pipes. Internal pipes to be insulated and boxed in with an access hatch where required. Allow new guttering, fixings and flashing. All pipes to be connected to the existing sewage system.



CLIENT Saskia Bosch & Mark Hendriksen											
Date 2023/12/21	Project number	Scale (@ A3) 1 : 50									
Drawn by JV	DRAWING NUMBER										
Checked by GA	1013										

Existing Loft Floor Plan

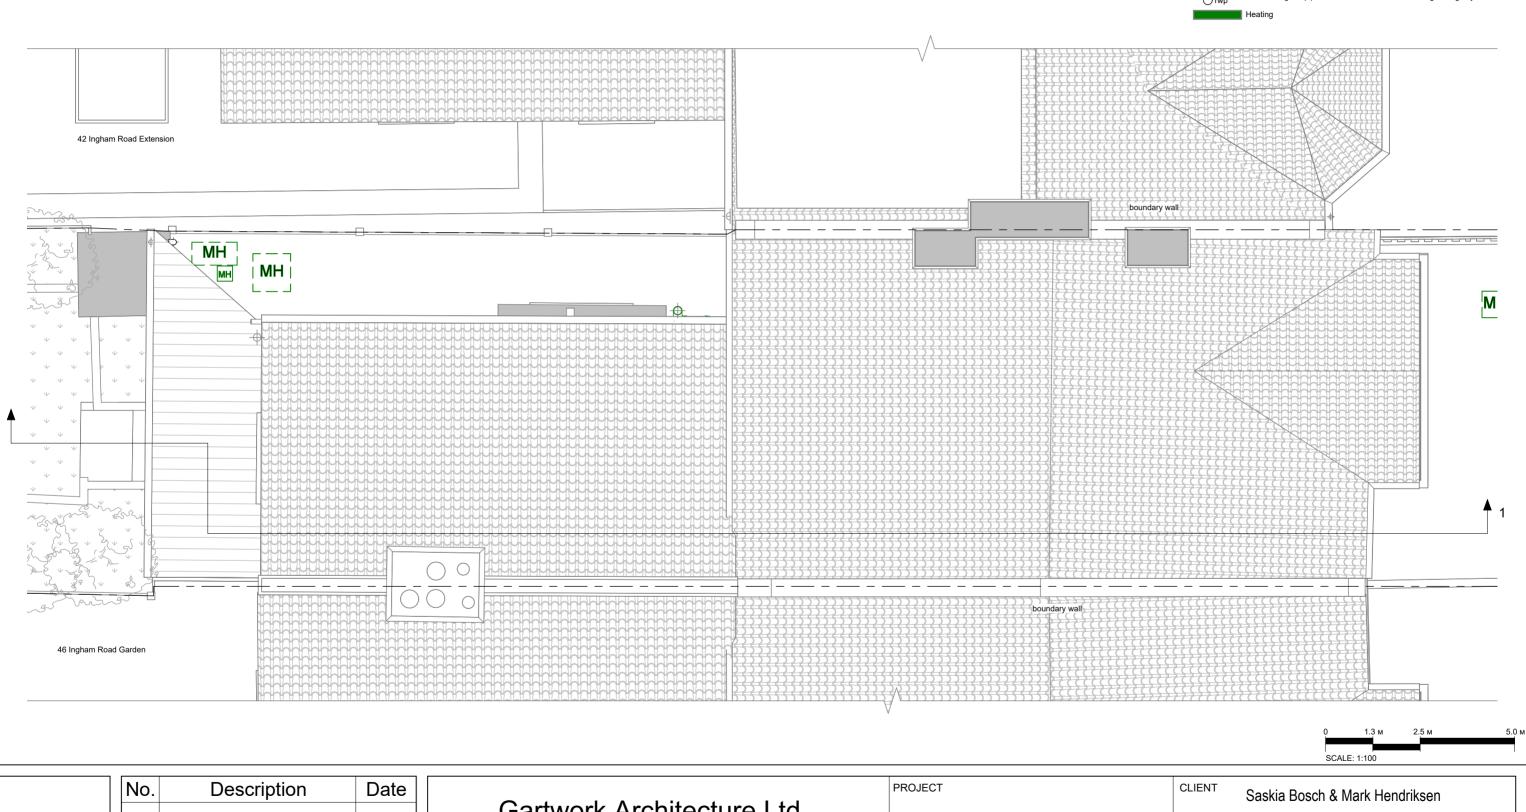

Date		Gartw	ork Architectu	re Ltd	PROJECT	44 Ingham Rd NW6 1DE
	CODE	STATUS	SUITABILITY DESCRIPTION	PURPOSE OF ISSUE	- SHEET	Existing Roof Plan

- 1. As the building is existing some walls may not be straight and measurements may vary. 2. Thickness of the floor slabs is assumed.
- Inickness of the floor slabs is assumed.
 Electrical, gas and water services to be inspected by certified specialists.
 Existing floors, ceilings and walls may need to be upgraded to meet Building Regulations.
 Existing walls and wall hibs to be inspected by Structural Engineer to confirm if they are load-bearing.
 Fire Strategy shall be approved by the Building Control Inspector.

<u>Drainage</u>



Assumed and suggested drainage route TBC on site by Plumber. Existing soil pipe and rainwater pipes. Internal pipes to be insulated and boxed in with an access hatch where required. Allow new guttering, fixings and flashing. All pipes to be connected to the existing sewage system.



Date	Project number	Scale (@ A3)
2023/12/21		1:50
Drawn by	DRAWING NUMBER	र
JV		
Checked by	1014	
GA	1011	



	No.	Description	Date		0 1		PROJECT				
				Gartwork Architecture Ltd					44 Ingham Rd NW6 1DE		
				CODE	E STATUS SUITABILITY DESCRIPTION PURPOSE OF ISSUE		- SHEET	Existing Section 1			

- As the building is existing some walls may not be straight and measurements may vary.
 Thickness of the floor slabs is assumed.
 Electrical, gas and water services to be inspected by certified specialists.
 Existing floors, ceilings and walls may need to be upgraded to meet Building Regulations.
 Existing walls and wall nibs to be inspected by Structural Engineer to confirm if they are load-bearing.
 Fire Strategy shall be approved by the Building Control Inspector.

<u>Drainage</u>



Assumed and suggested drainage route TBC on site by Plumber. Existing soil pipe and rainwater pipes. Internal pipes to be insulated and boxed in with an access hatch where required. Allow new guttering, fixings and flashing. All pipes to be connected to the existing sewage system.


Heating

CLIENT	Saskia Bosch & Mark I	Hendriksen
Date 2023/12/21	Project number	Scale (@ A3) 1 : 100
Drawn by JV	DRAWING NUMB	ER
Checked by GA	1015	




No. Description Date							PROJECT		
				Gartwork Architecture Ltd				44 Ingham Rd NW6 1DE	
			CODE	STATUS	SUITABILITY DESCRIPTION	PURPOSE OF ISSUE	SHEET	Existing Front Elevation	

	RP +8.580			
	LFP2 +6.225			
	LFP1 +5.060			
	FFP2 +3.238 FFP1 +2.735			
	GFP +0.000			
		0 0.6 м SCALE: 1:50	1.3 м 2	2.5 м
CLIENT	Saskia	a Bosch & Mark Hend	driksen	
Date 2023/12/21		Project number	Scale (@ A3) 1 : 50	$\left \right $
Drawn by JV Checked by GA		DRAWING NUMBER		
 1		1		

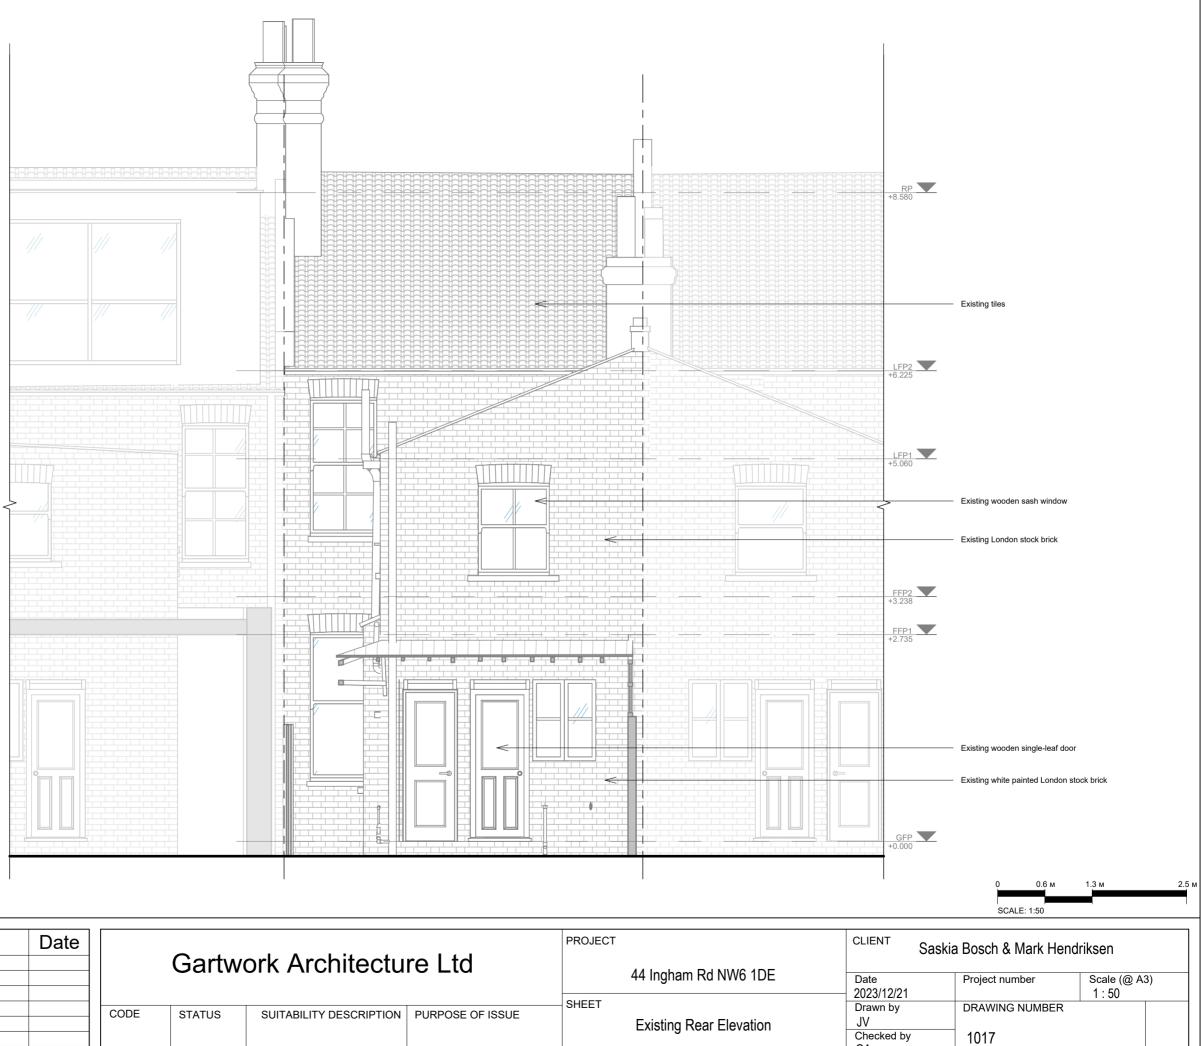

GA

No. Description Date		0			PROJECT		
			Gartwork Architecture Ltd				44 Ingham Rd NW6 1DE
		CODE	STATUS	SUITABILITY DESCRIPTION	PURPOSE OF ISSUE	SHEET	Existing Rear Elevation

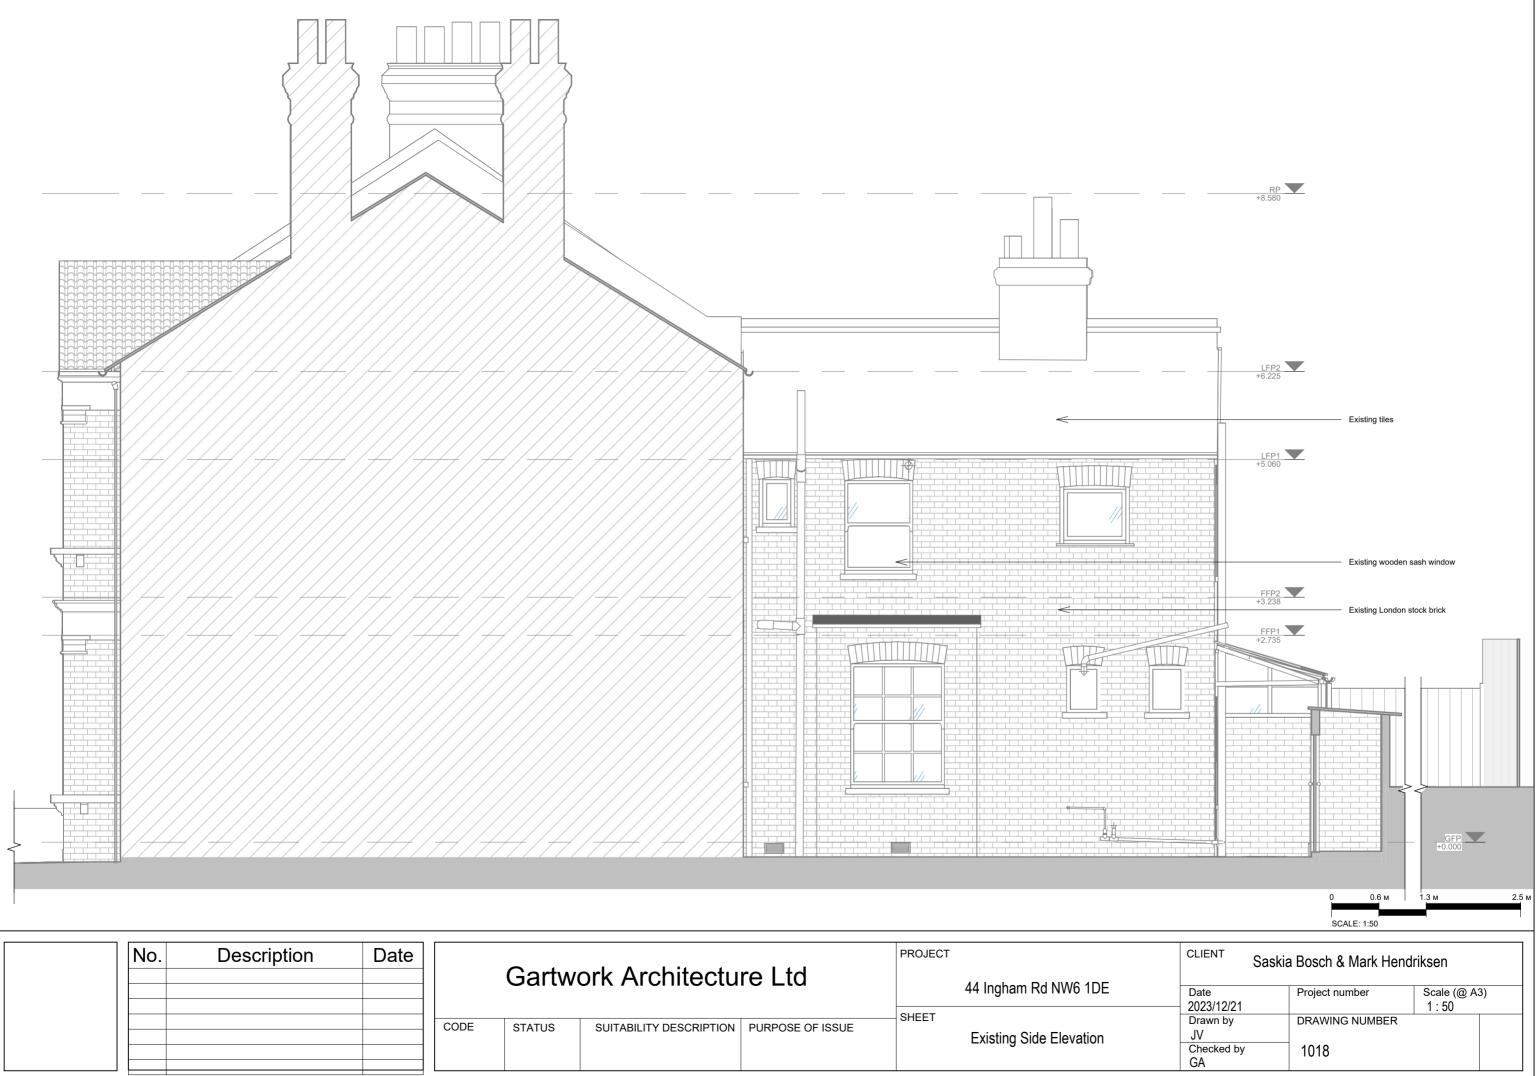

No.	Description	Date		Gartwork Architecture Ltd CODE STATUS SUITABILITY DESCRIPTION PURPOSE OF ISSUE				44 Ingham Rd NW6 1DE
			CODE					Existing Side Elevation