


ELEVATION 1 - FRONT ELEVATION 2 - SIDE

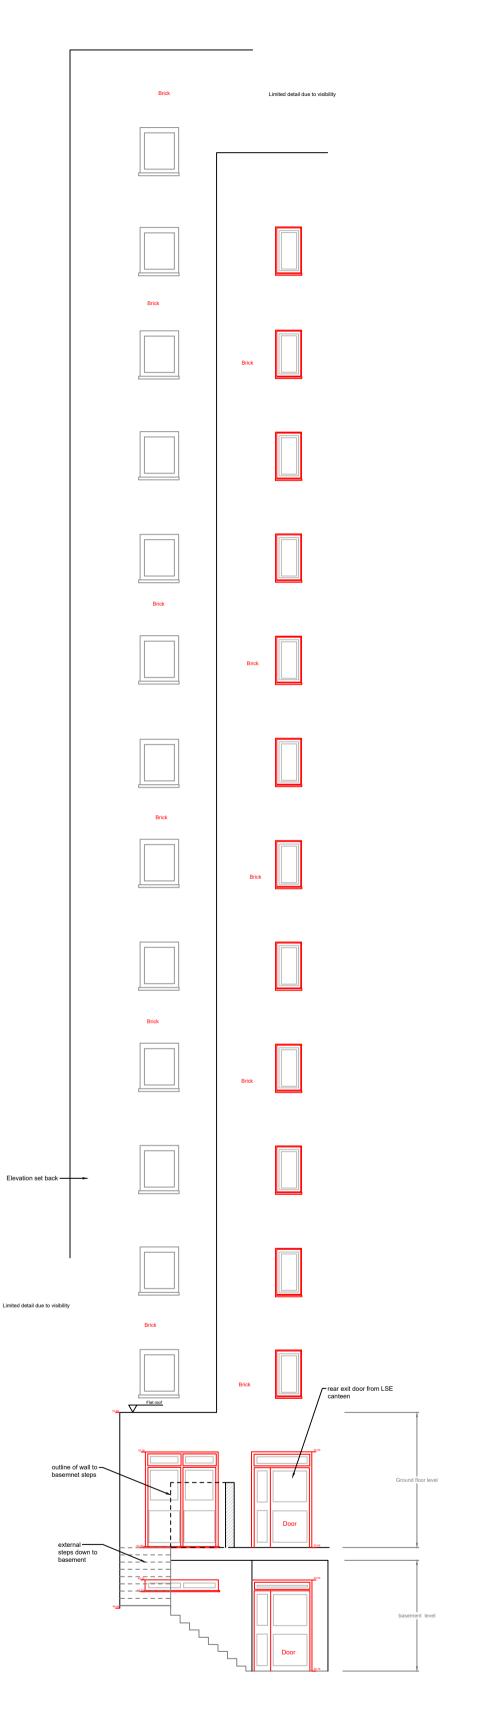

ELEVATION 3 - REAR

DELTA BRAVO GROUP LTD NOTES:

Proposed plans & elevations have been prepared on the basis of drawings provided by Survey Solutions 4967BWLS & T Cooke to Delta Bravo Ltd.

Delta Bravo Ltd accept no liability for the accuracy or completeness of the original drawings. "As-built" unit must be checked against the drawings prior to any works.

Delta Bravo Group Ltd copyright. This drawing shall not be reproduced without express written permission from DBG.


without express written permission from DBG.

Delta Bravo Group accept no responsibility or liability for drawing alterations carried out by others and have not checked such alterations.


This drawing shall not be scaled to ascertain any dimensions.

Asbestos survey required prior to commencement.

Contractor/Structural Engineer to confirm load bearing walls.

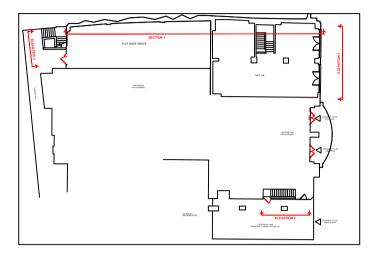

ELEVATION KEY - NTS

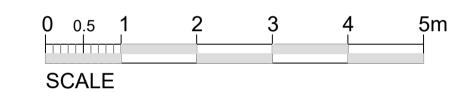



DELTABRAVO LIMITED

DESIGN * CONSTRUCTION * SHOPFITTING * PROJECT MANAGEMENT

Academy House

Academy House London Road Camberley Surrey GU15 3HL

THE MSG GROUP

PROJECT

178 High Holborn

LONDON, WC1V 7AA

 EXISTING ELEVATIONS

 SCALE @ A1
 DRAWN BY
 DATE

 1:100
 CR
 8.12.23

DB479 - EX02