


Notes
 It is the responsibility of the person reading this drawing to establish that they are using the most current version including all other documents produced either by Synergy Consulting Engineers or by any other parties to the project.
 IF IN ANY DOUBT - ASK!
 No scaling permitted from this drawing.
 This drawing is copyright © S4-For Tender


- TYPICAL ELECTRIC LEGEND:**
- BD BED HEAD CONTROL
 - BT BT SERVICES
 - DA DOOR ASSIST
 - DW DISH WASHER
 - EX EXTRACTOR FAN
 - FR FRIDGE
 - HS COOKER CONNECTION
 - MVHR MECHANICAL VENTILATION HEAT RECOVERY
 - PH PANEL HEATER
 - TR TOWEL RAIL
 - WM WASHING MACHINE
 - 1 SINGLE UN-SWITCHED SOCKET OUTLET
 - 2 TWIN UN-SWITCHED SOCKET OUTLET
 - 3 SINGLE SWITCHED SOCKET OUTLET
 - 4 TWIN SWITCHED SOCKET OUTLET
 - 5 TWIN SWITCHED SOCKET OUTLET WITH USB
 - 6 SINGLE UN-SWITCHED FUSED SPUR
 - 7 SINGLE SWITCHED FUSED SPUR
 - 8 CONSUMER UNIT
 - 9 1 PHASE ELECTRIC METER
 - 10 SINGLE DATA OUTLET
 - 11 DOUBLE DATA OUTLET (WIFI-WIFI SOCKET)
 - 12 SHAVER SOCKET
 - 13 GRID SWITCH
 - 14 QUADRUPLEX OUTLET WITH 2 DOUBLE SOCKETS, DATA POINT, 2X SAT, TV, FMDAB
 - 15 1 DOUBLE SOCKET, DATA POINT, TV OUTLET (TV, FMDAB)
 - 16 DOOR BELL
 - 17 CCTV CAMERA
 - 18 EMERGENCY OVERRIDE BUTTON
 - 19 PUSH TO EGRESS BUTTON
 - 20 INTERCOM
 - 21 DOOR BELL SWITCH
 - 22 VIDEO ENTRY PANEL
 - 23 VIDEO ENTRY HANDSET
 - 24 ORLHIT TOWER 2
 - 25 F2 ORLHIT 6009
 - 26 F3 ORLHIT 6009 IP44
 - 27 3 ORLHIT HOXTON-BR-E27
 - 28 I XAL STRETTA SURFACE
 - 29 ORLHIT 1009 SURFACE 85
 - 30 ORLHIT IP65 RATED LED STRIP
 - 31 M ASTRO KOTO FOUR BAR
 - 32 SYLVANIA GIOTTO 305
 - 33 P1 SCHNEIDER BATTEN HOLDER
 - 34 P SCHNEIDER PENDANT
 - 35 1GANG 1 WAY SWITCH
 - 36 1GANG 2 WAY SWITCH
 - 37 2GANG 1 WAY SWITCH
 - 38 INTERMEDIATE SWITCH
 - 39 DIMMER SWITCH
 - 40 STROBE BEACON WITH SOUNDER
 - 41 FIRE ALARM INTERFACE
 - 42 HEAT DETECTOR
 - 43 HEAT DETECTOR WITH SOUNDER
 - 44 HEAT DETECTOR WITH BEACON & SOUNDER
 - 45 SMOKE DETECTOR
 - 46 SMOKE DETECTOR WITH SOUNDER
 - 47 SMOKE DETECTOR WITH BEACON & SOUNDER
 - 48 EVACUATION ALERT SOUNDER
- TYPICAL FLATS LEGEND:**
- HL HIGH LEVEL
 - LL LOW LEVEL
 - FIA FROM ABOVE
 - FIB FROM BELOW
 - T/E TO BELOW
 - T/A TO ABOVE
 - F&R FLOW & RETURN
 - DHWSF DOMESTIC HOT WATER SERVICE
 - BCWS BOOSTED COLD WATER SERVICE
 - MCWS MAINS COLD WATER SERVICE
 - CAT 5 CAT 5 BOOSTED COLD WATER SERVICE
 - LTHW LOW TEMPERATURE HOT WATER
 - SK SINK
 - WHE WASH HAND BASIN
 - WC TOILET
 - SH SHOWER
 - BT BATH
 - AF ACCESS PANEL
 - EPH ELECTRIC PANEL HEATER
 - TMV THERMOSTATIC MIXING VALVE
 - WM WASHING MACHINE
 - DW DISH WASHER
 - FR FRIDGE
 - EX EXTRACTOR FAN
 - OV OVEN
 - HE HOB
- PIPEWORK LEGEND:**
- HIGH LEVEL PIPEWORK
 - LOW LEVEL PIPEWORK
 - BOOSTED COLD WATER SERVICE PIPEWORK
 - DOMESTIC HOT WATER SERVICE PIPEWORK
 - HEATING PIPEWORK
 - SPRINKLER PIPEWORK
 - SPRINKLER HEAD
 - ELECTRIC TOWEL RAIL
 - SUPPLY DUCT
 - RETURN DUCT
 - FRESH AIR DUCT
 - EXHAUST DUCT
 - ISOLATION VALVE
 - PENUM BOX
 - MVHR UNIT
 - CIRCULAR EXTRACT GRILLE
 - CIRCULAR SUPPLY GRILLE
- NOTES:**
- SPRINKLER LAYOUT INDICATIVE ONLY. SPRINKLER DESIGN IS TO BE COMPLETED BY SPECIALIST INCLUDING PIPE SIZES
 - ALL WASH HAND BASINS, BATHS & SHOWERS TO INCLUDE THERMOSTATIC MIXING VALVES TO AVOID SCALDING.

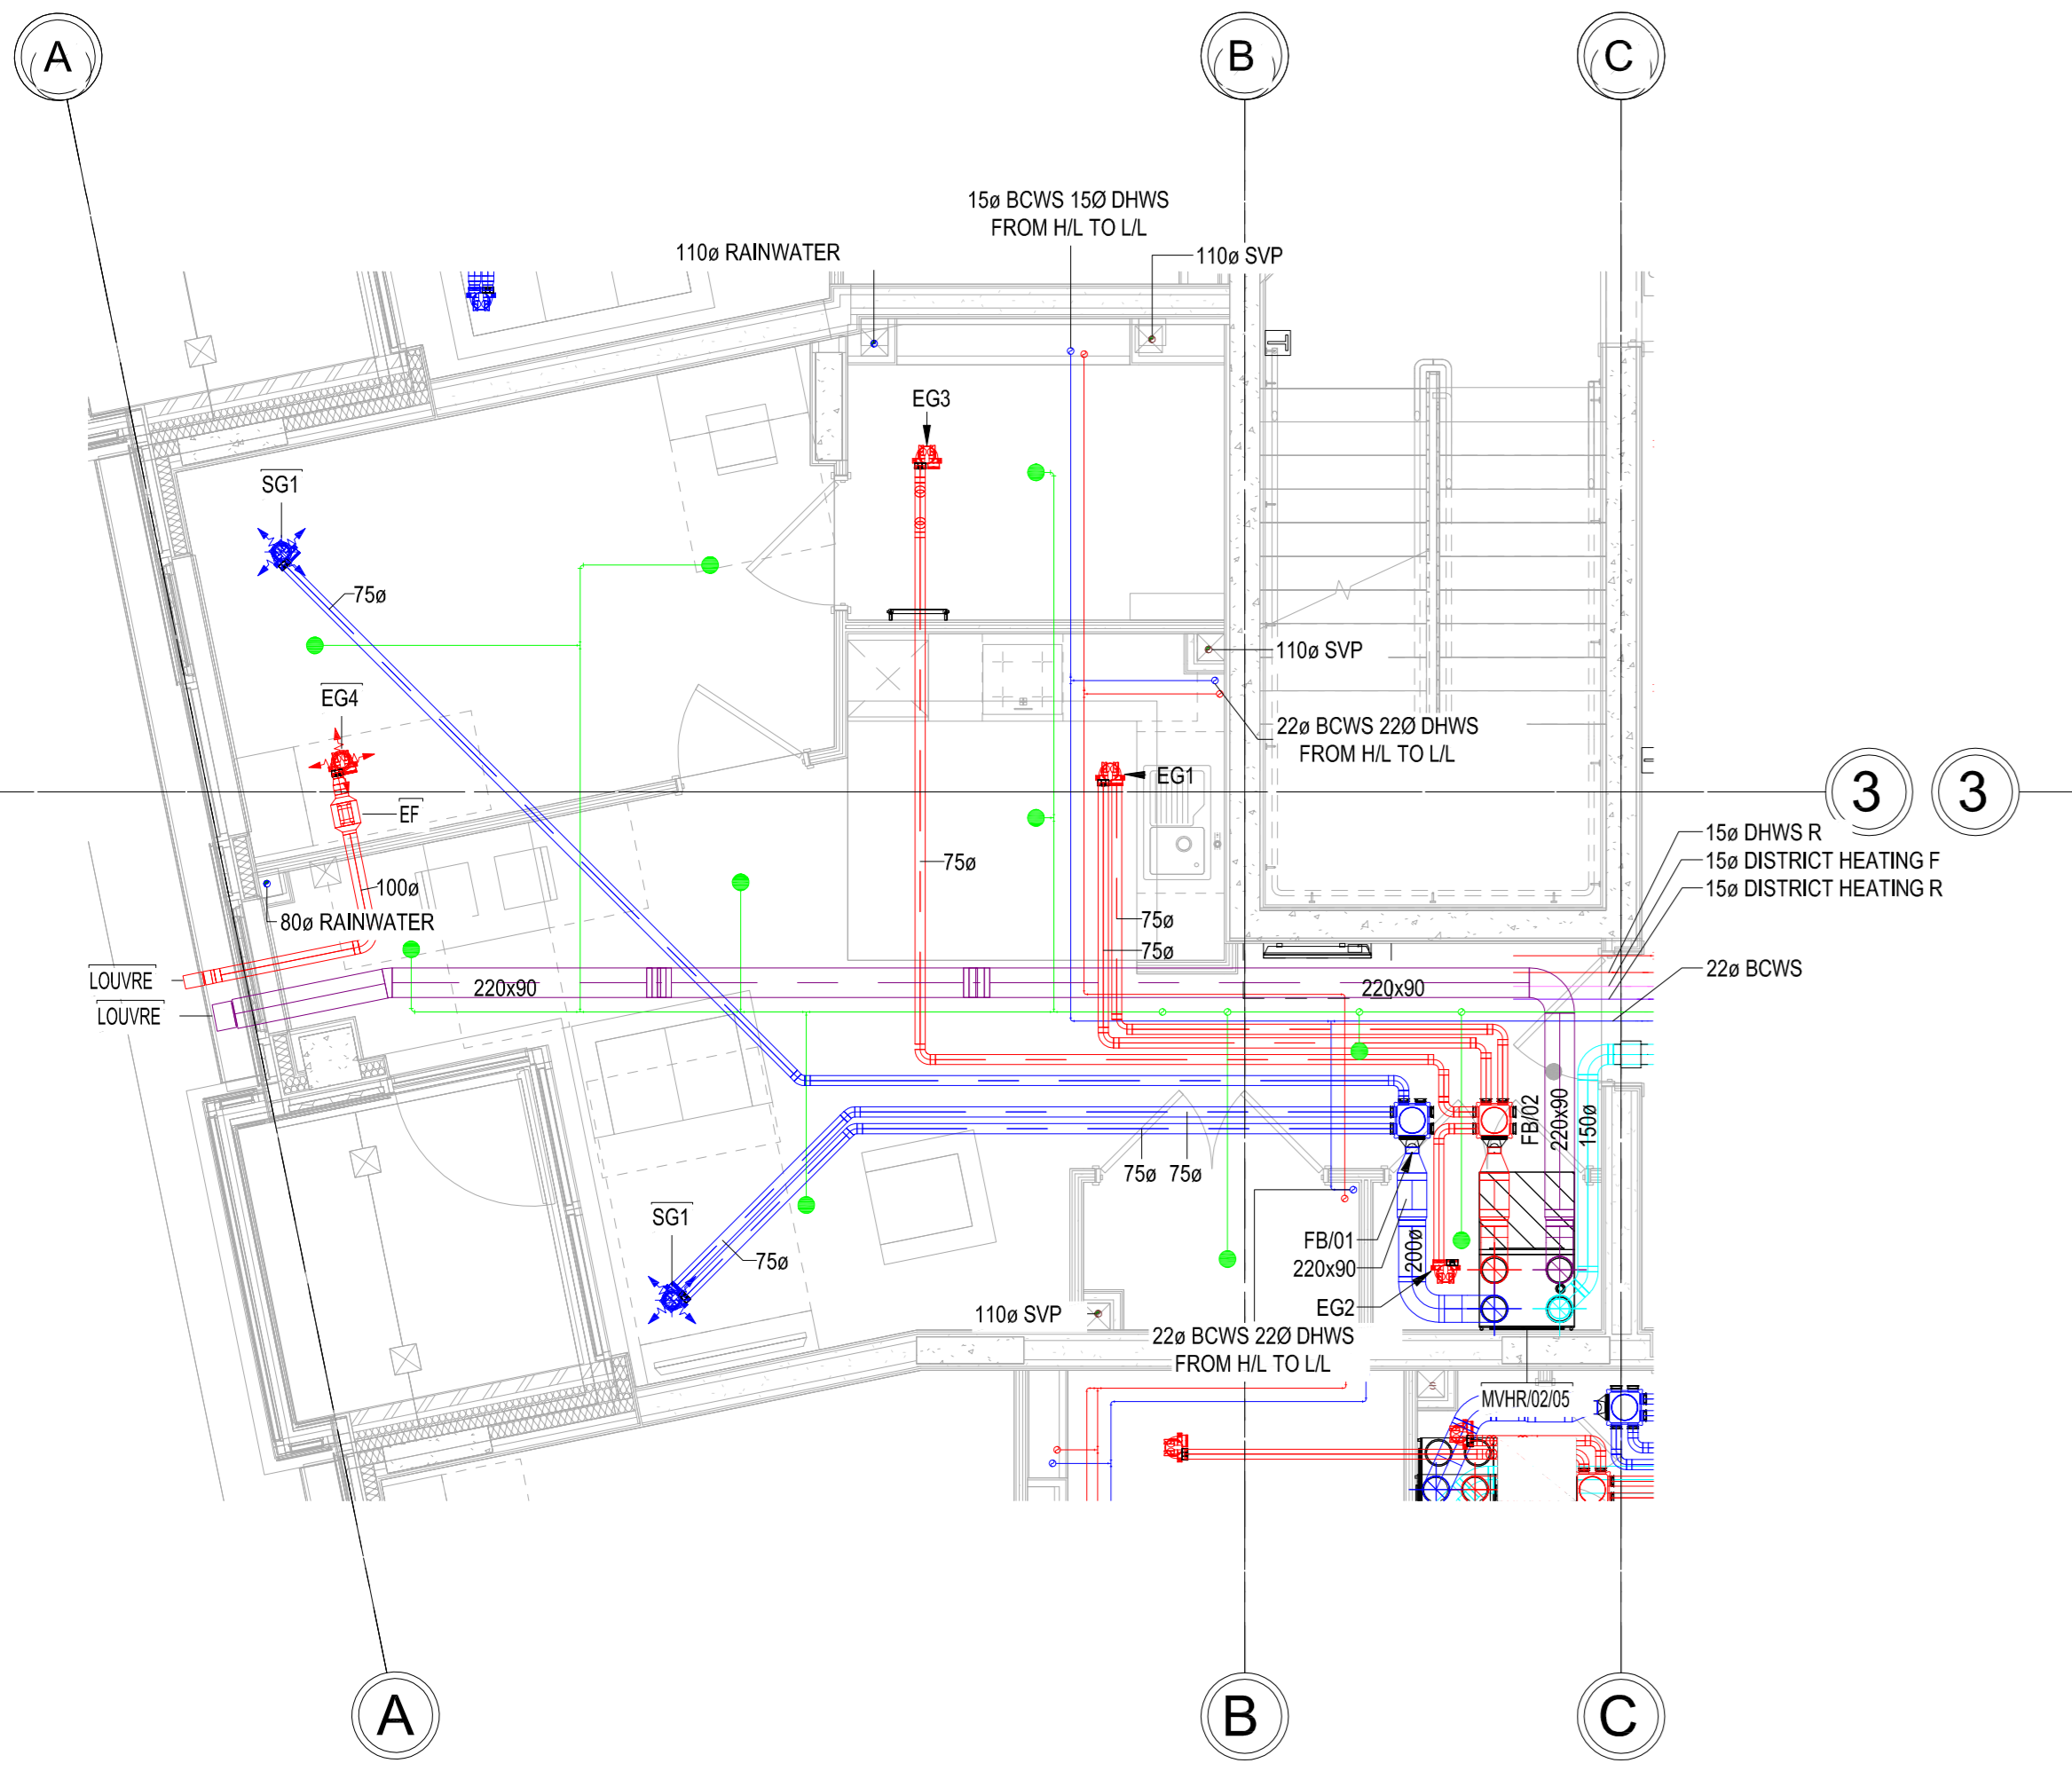


02 - Typical Apartment Type B1 - H/L
 1 : 50



02 - Typical Apartment Type B1 - Affordable Rent - Lighting and FA
 1 : 50

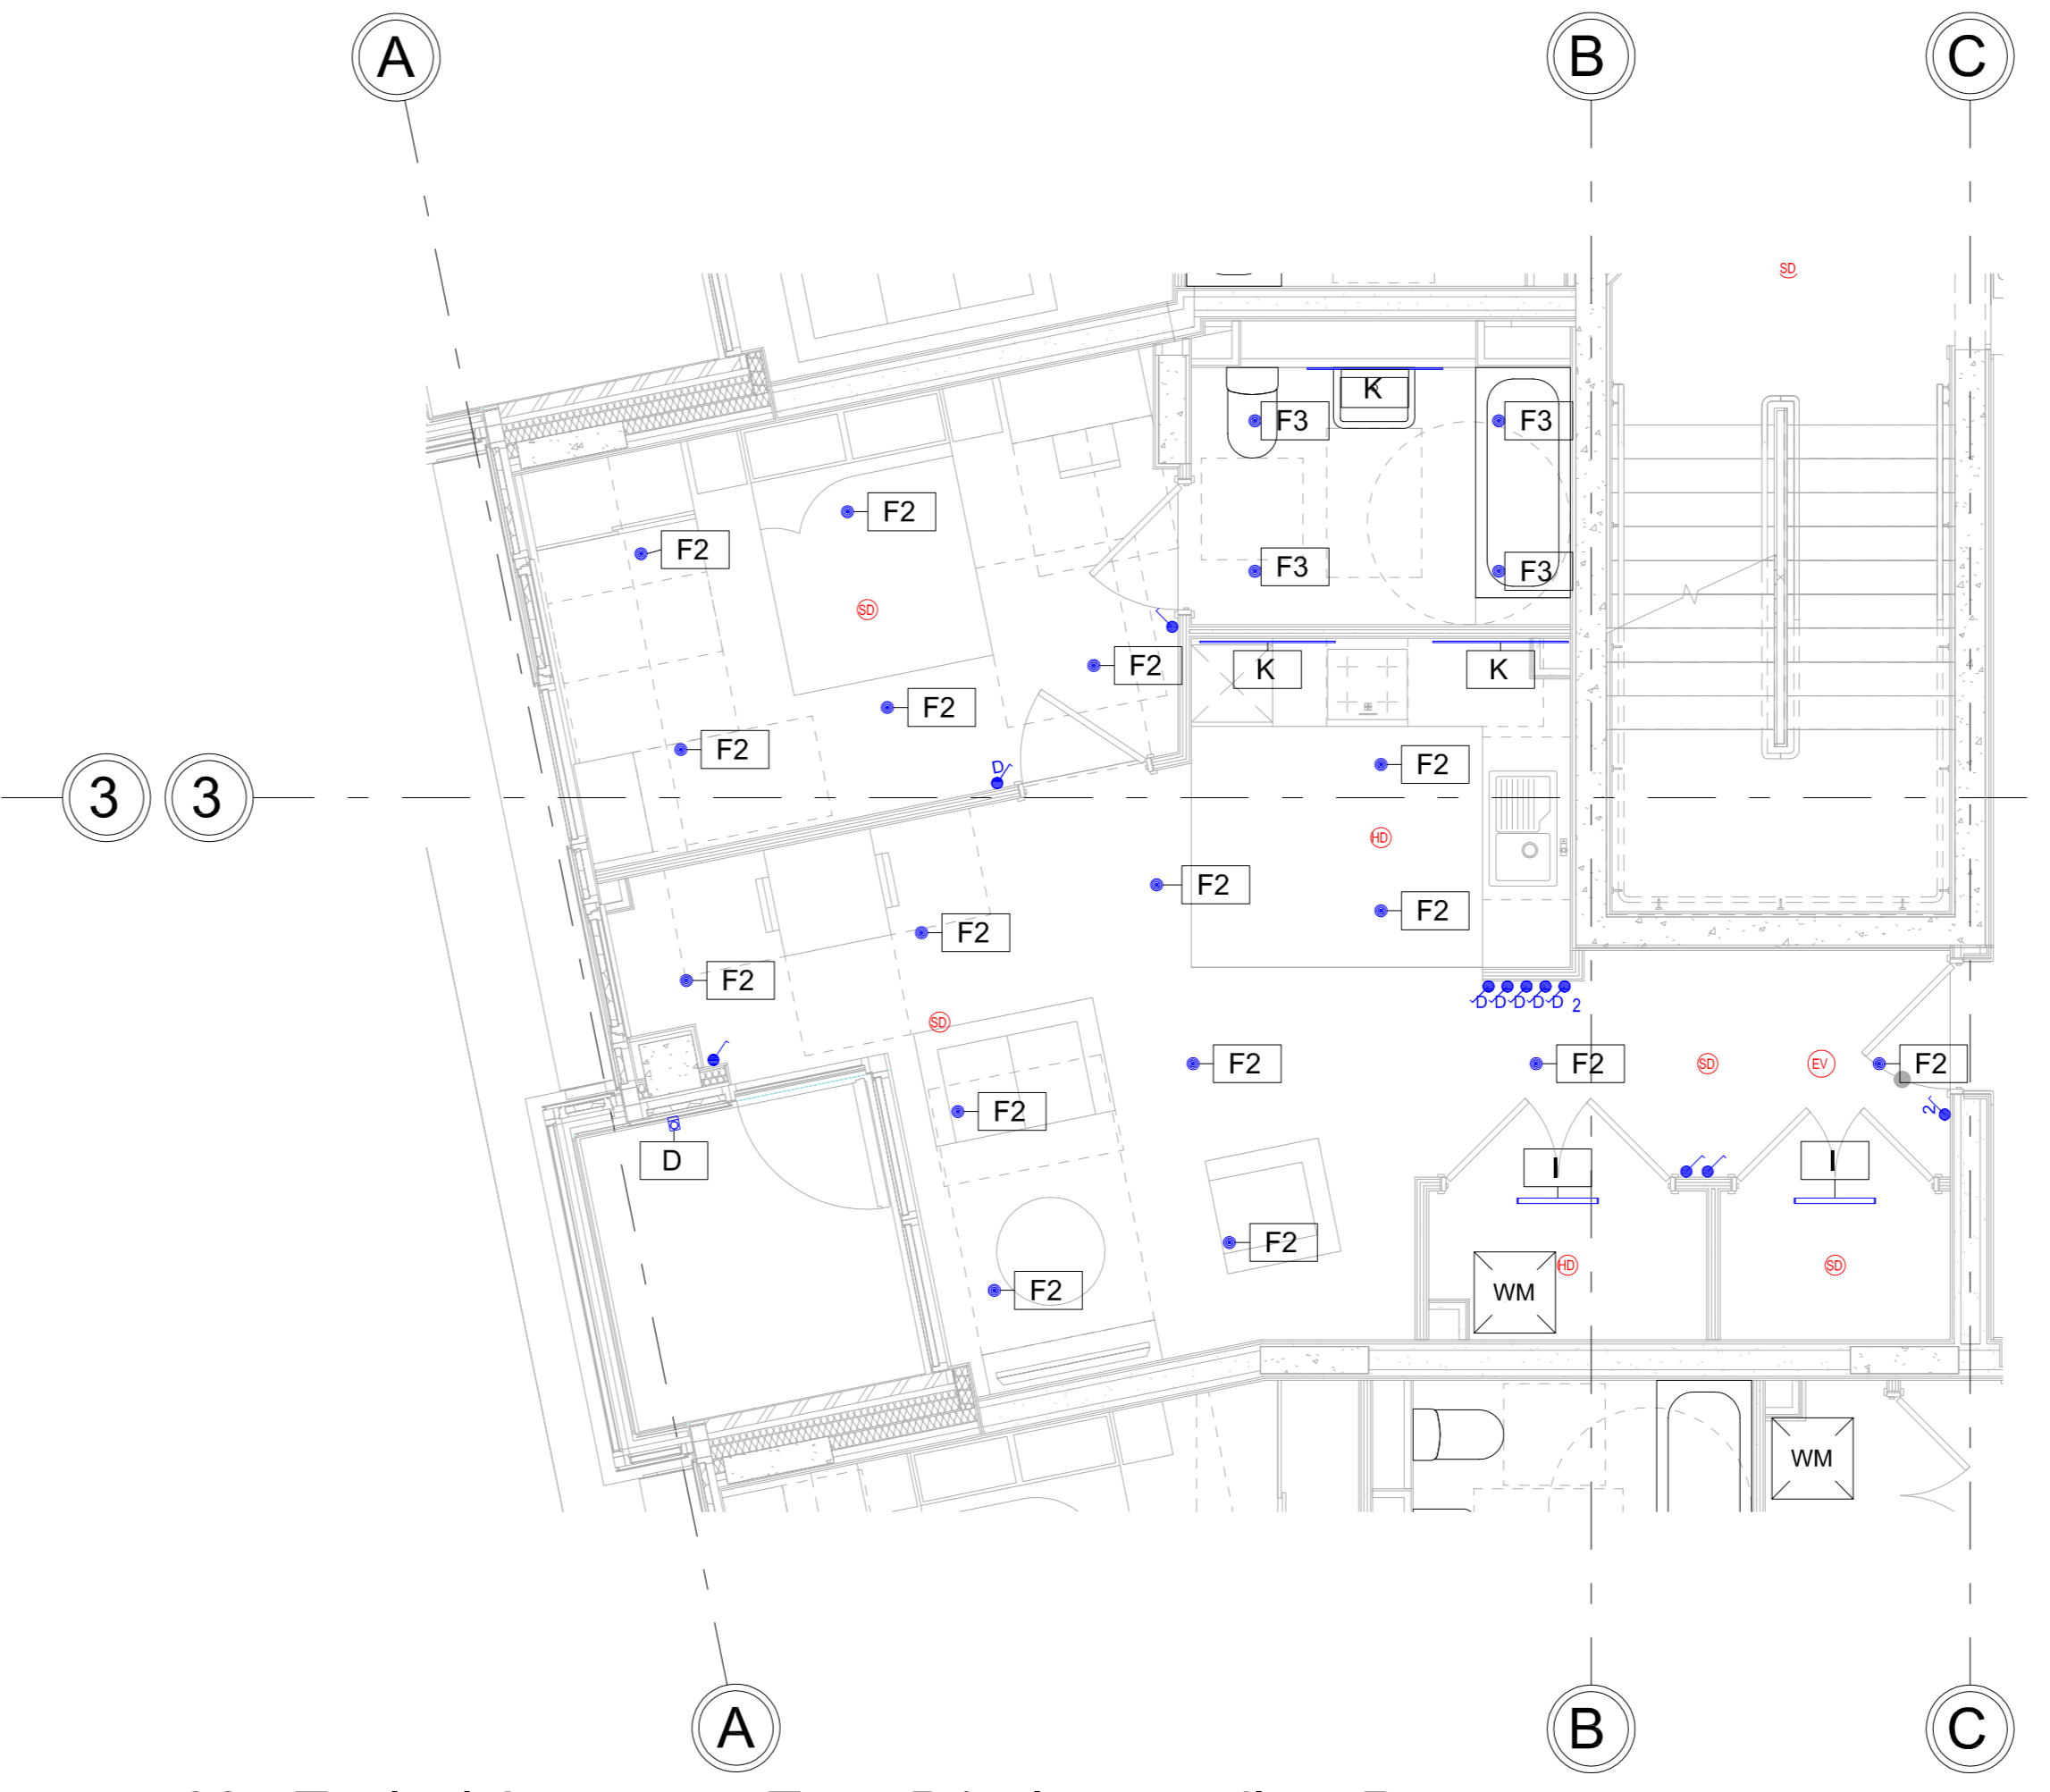


06 - Typical Apartment Type B1 - Intermediate Rent - Lighting and FA
 1 : 50

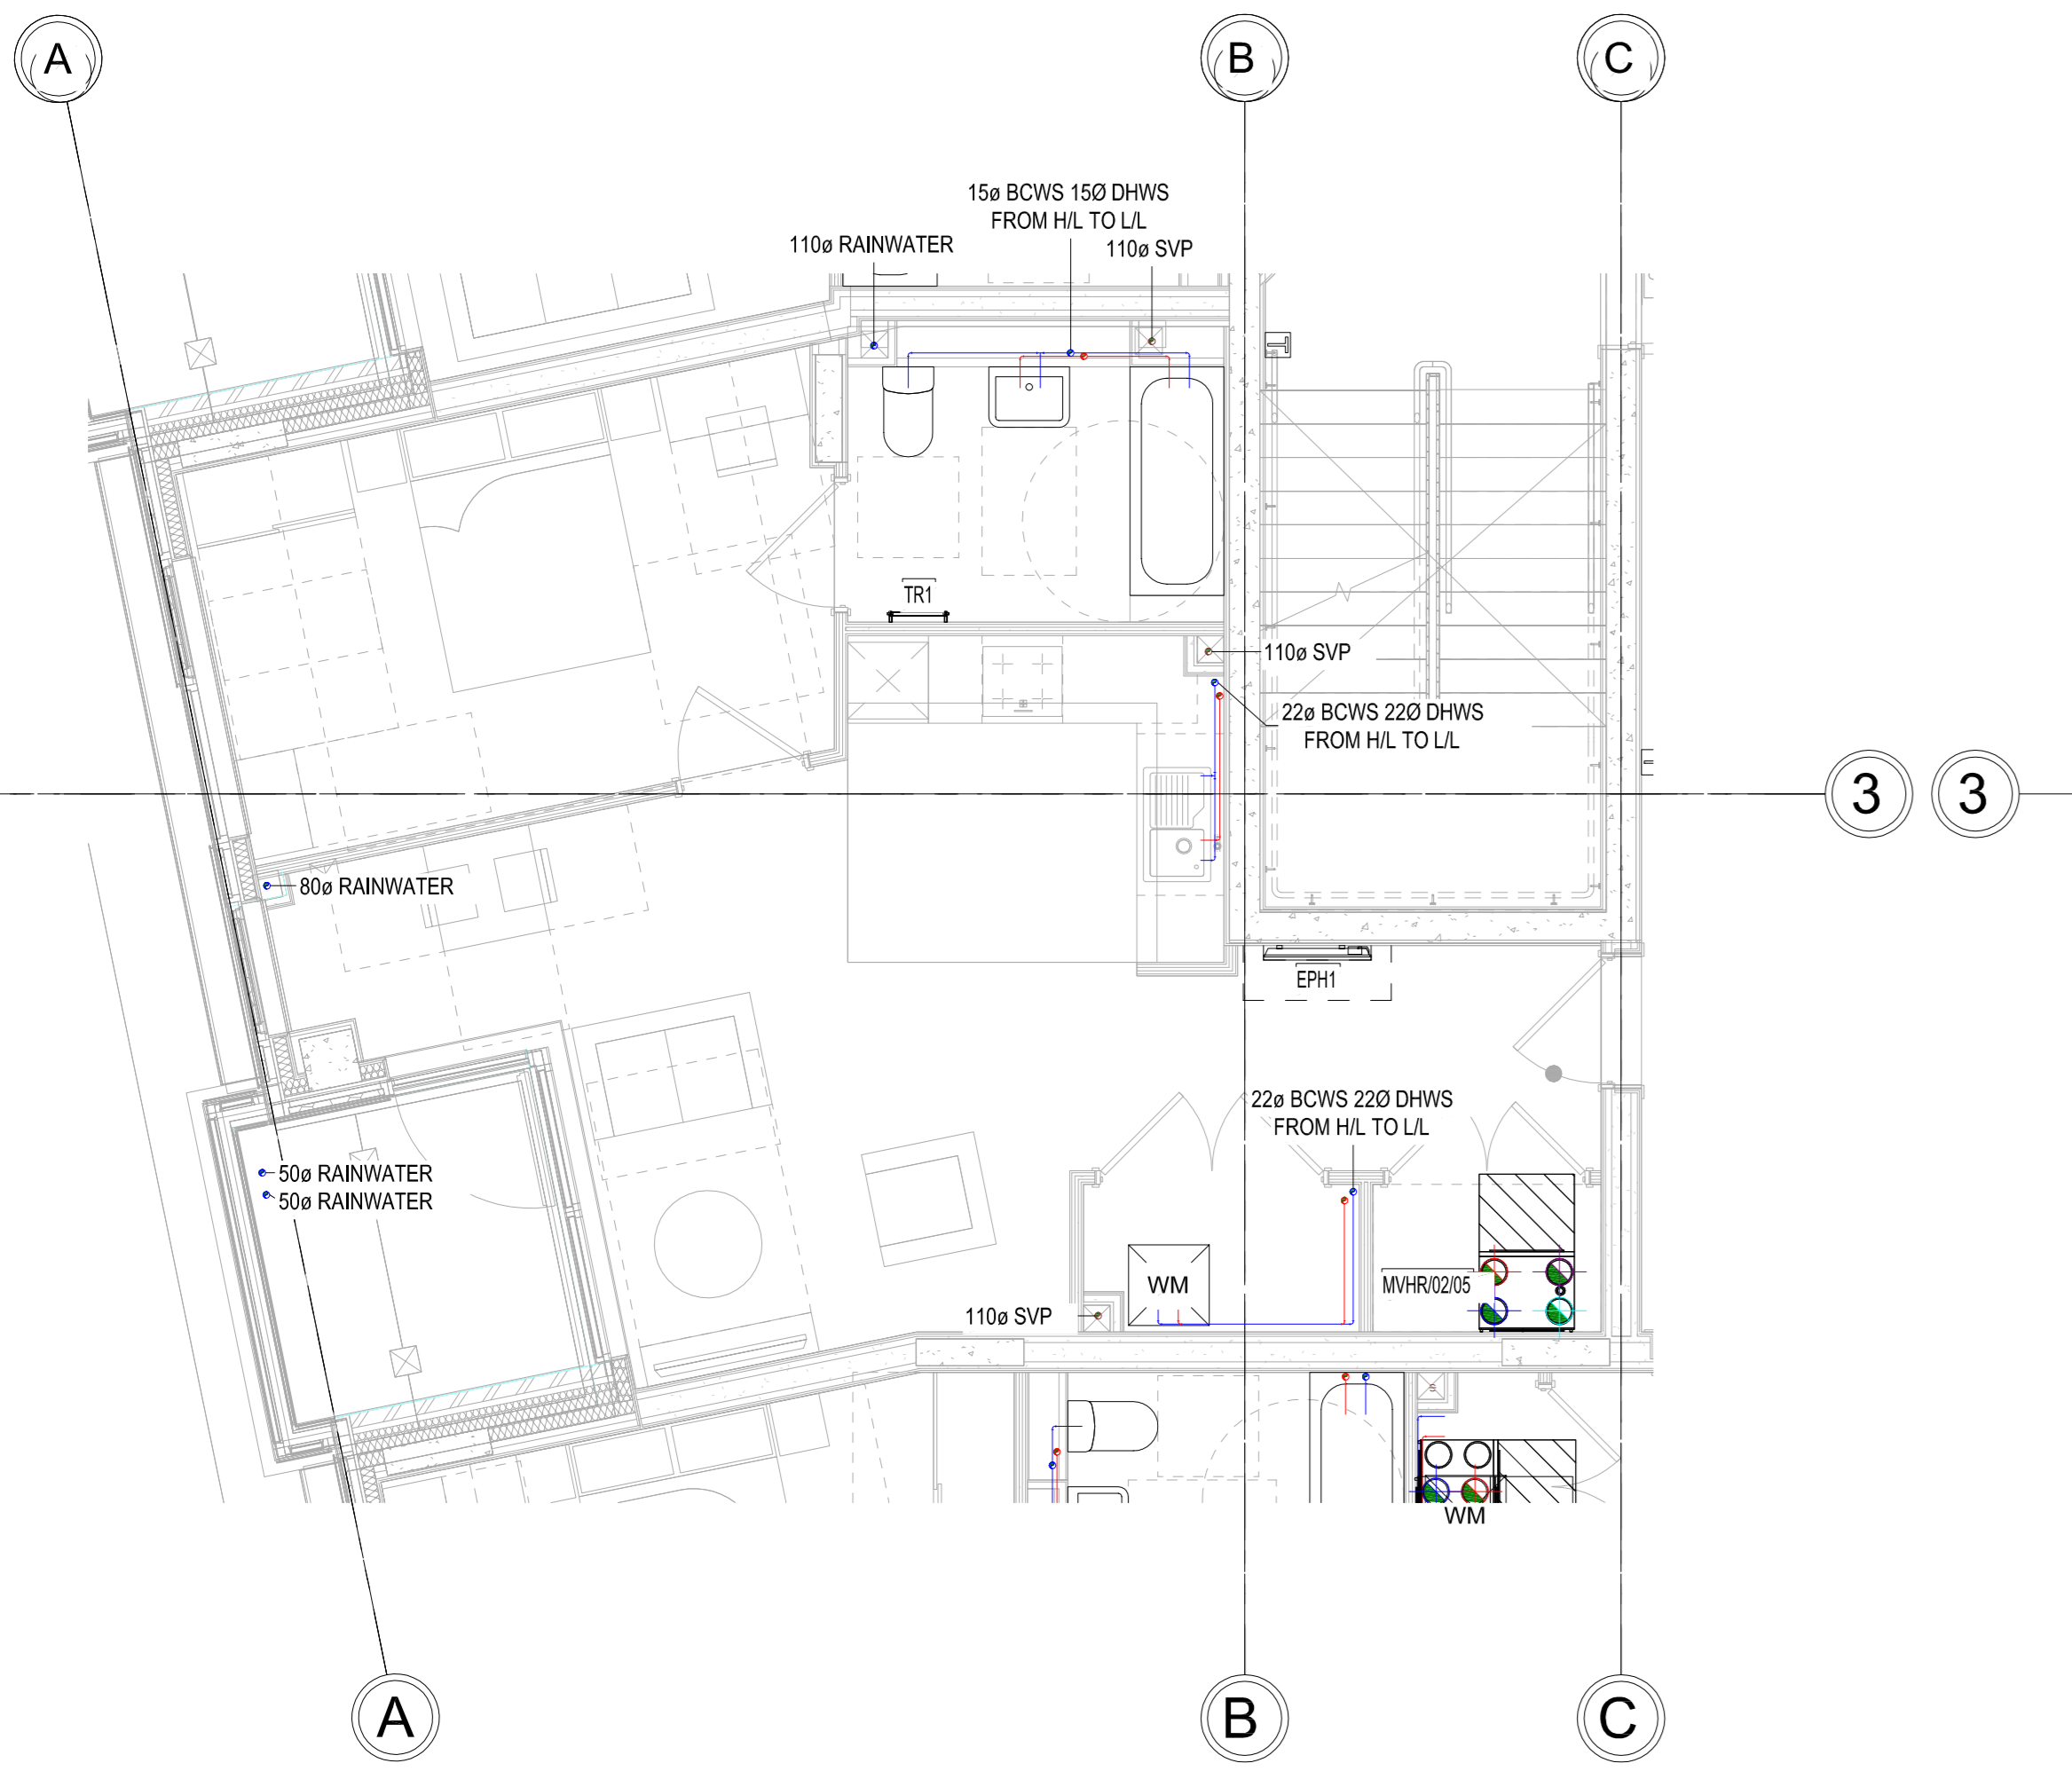

02 - Typical Apartment Type B1 - L/L
 1 : 50



02 - Typical Apartment Type B1 - Affordable Rent - Small Power and AC
 1 : 50

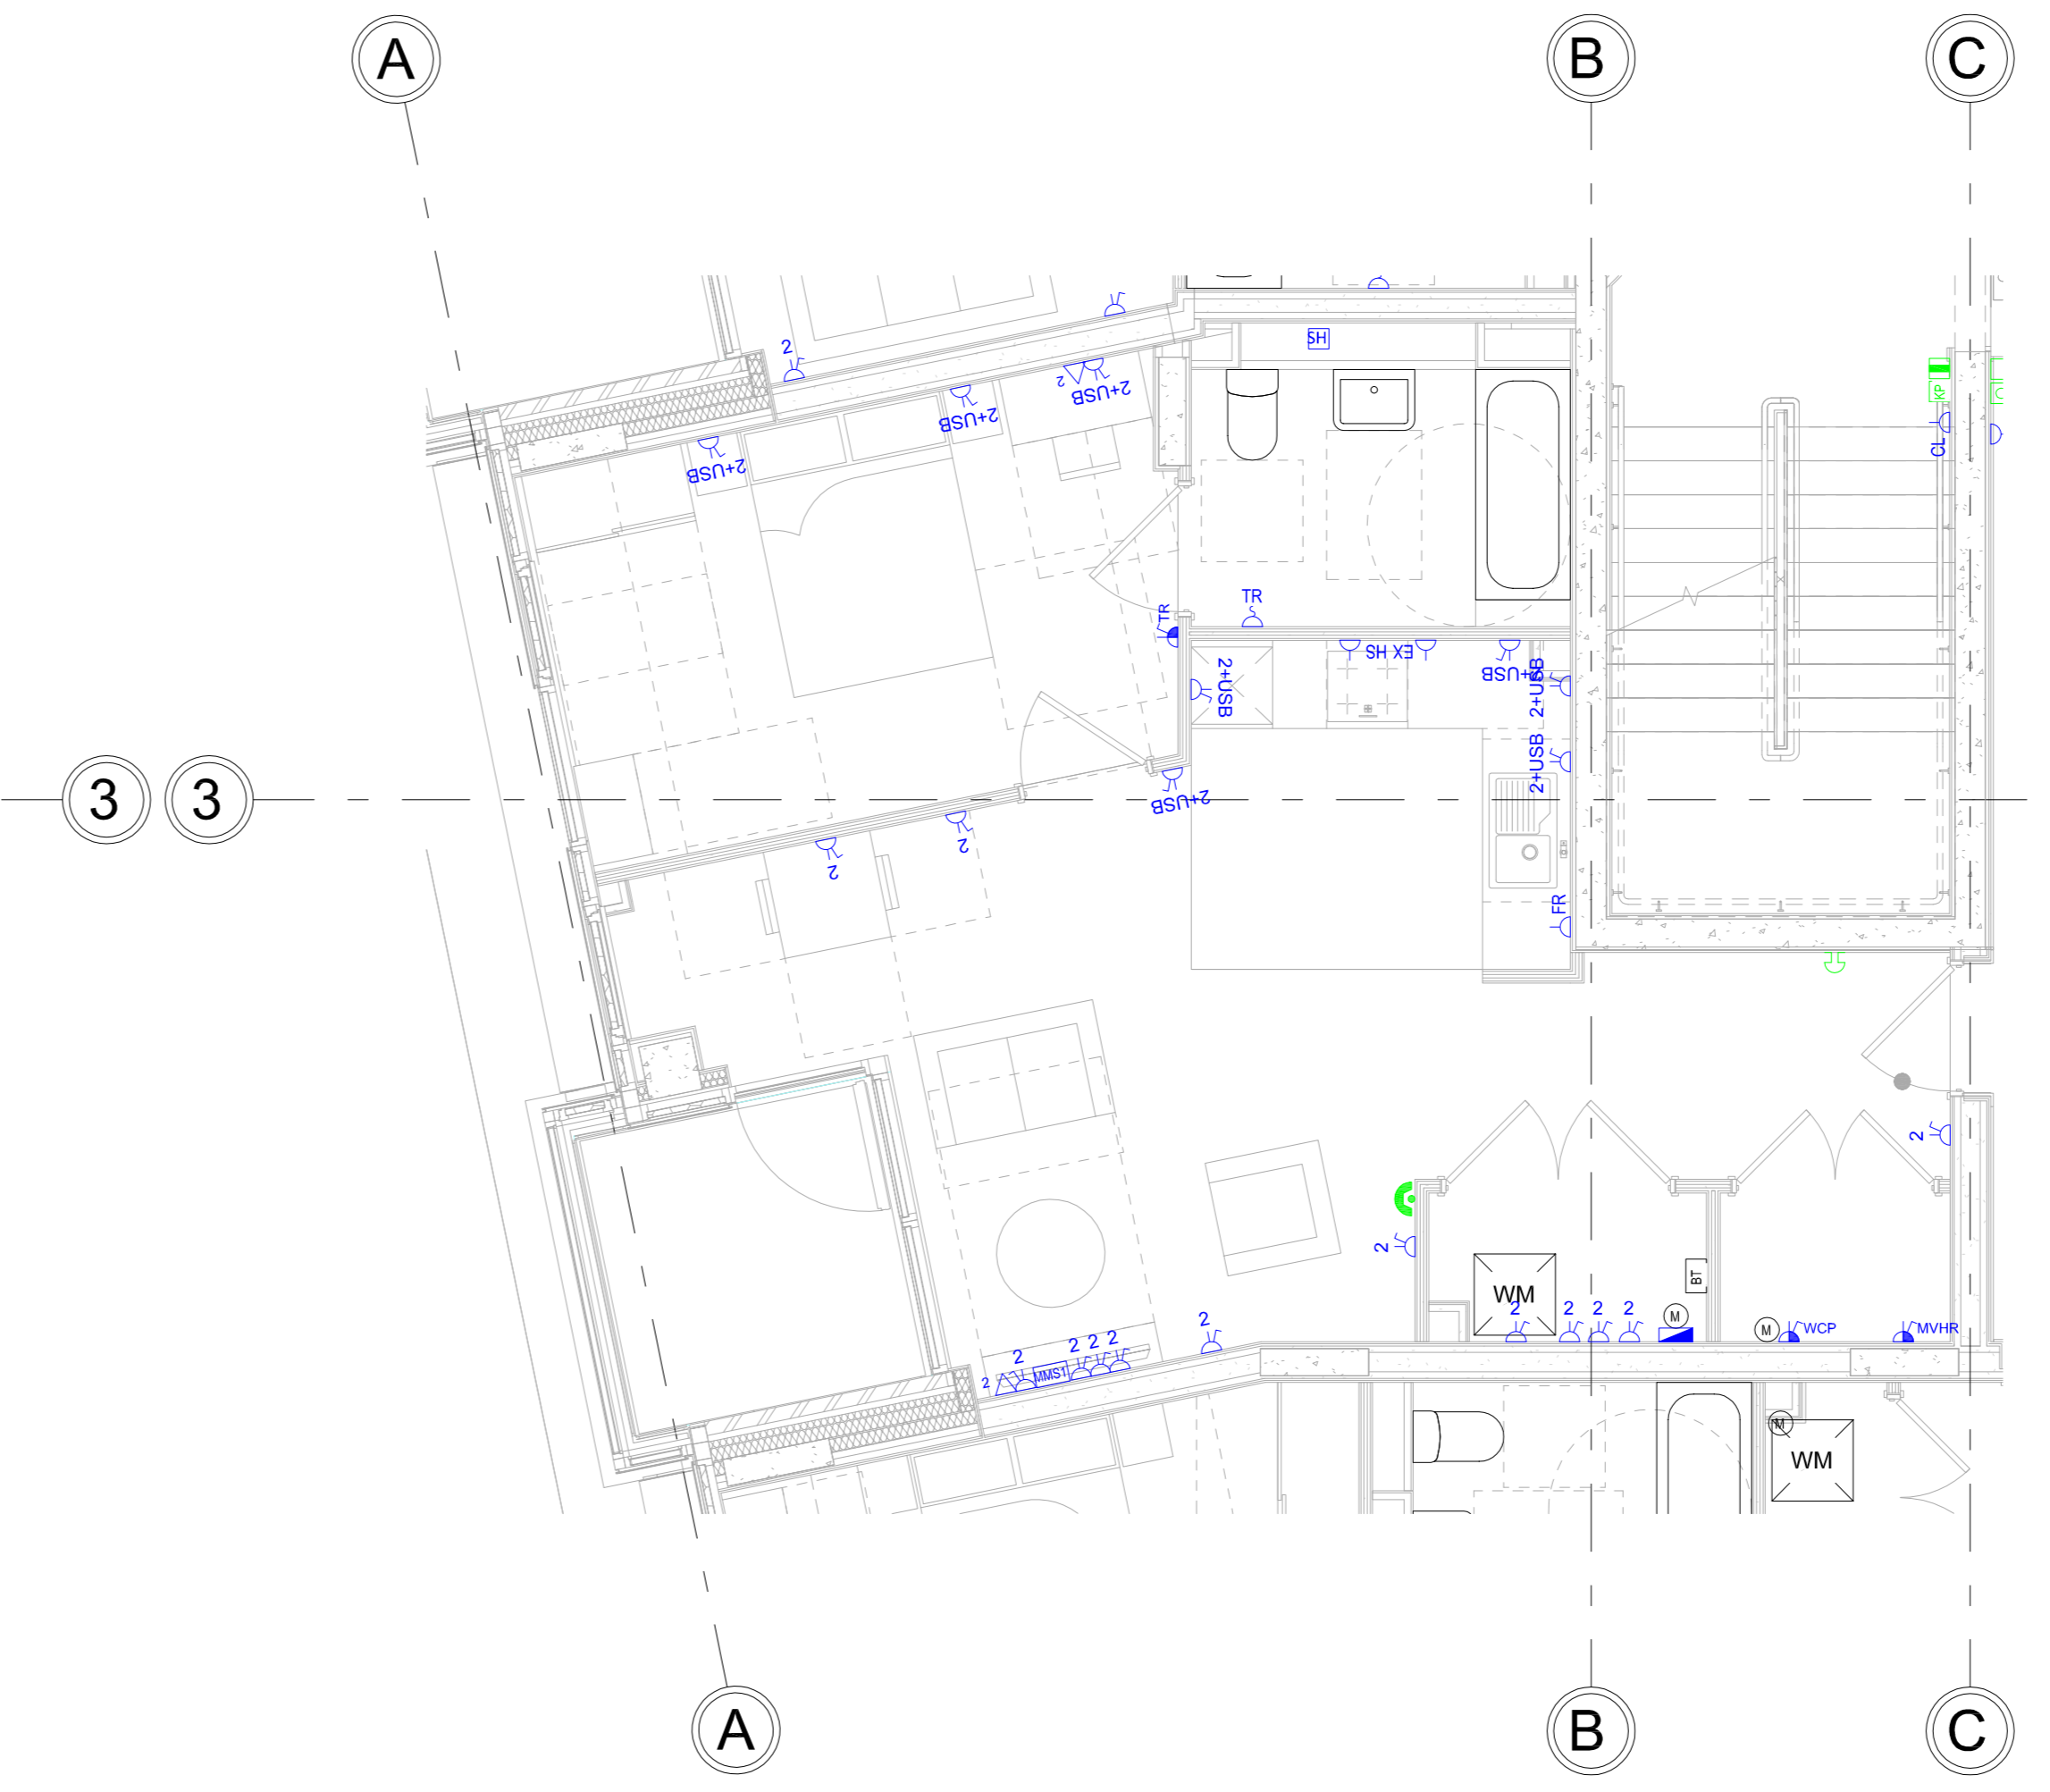

06 - Typical Apartment Type B1 - Intermediate Rent - Small Power and AC
 1 : 50

T01 TENDER	WB	10/11/23
P01 PRELIMINARY	WB	10/10/23
Rev. Amendment	Initial	Date

Synergy
 CONSULTING ENGINEERS
 Sustainable Mechanical, Electrical and Public Health Building Services
 8-14 St Pancras Way, 1 Canal Side Studios, London NW1 0QQ
 Tel: 020 7329 8900 Fax: 020 7329 5132 Email: info@synergyce.co.uk Web: www.synergyce.co.uk

Client: Precis Advisory/ Access Self Storage

Project: Acorn House
 314-320 Grays Inn Rd, London WC1X 8DP

Drawing Title: Typical Apartment Type B1

Scale(s)	1 : 50 @ A0
Drawn Date	08/10/23 Initial BW/AM Approved AF
Job Number	08580 Status S4-For Tender
Purpose of Issue	TENDER