

PROPOSED PLAN AND SECTION

Nb. Lower Ground Floor approved and built to 2022/0172/P

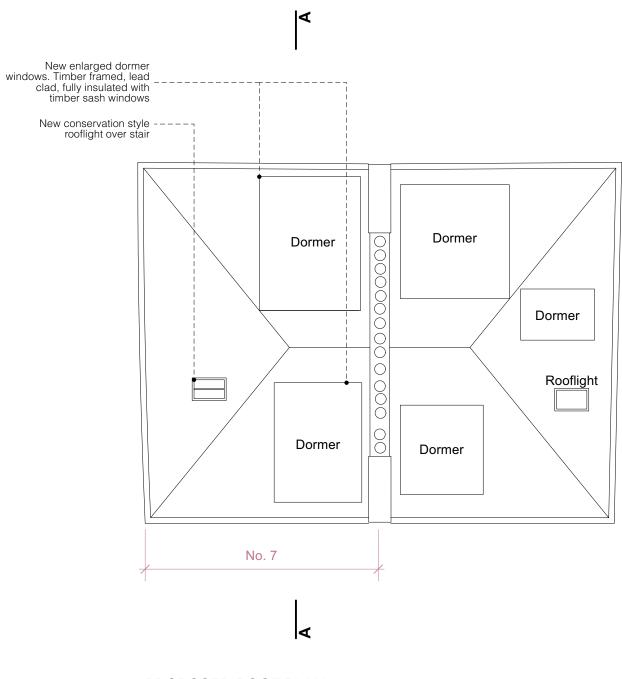

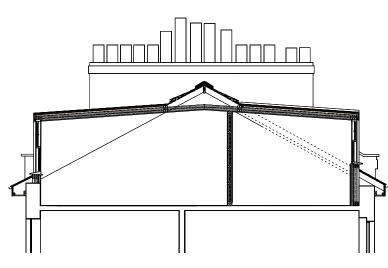

PROPOSED ROOF PLAN. 1:100

PROPOSED SECTION A-A 1:100


GENERAL NOTES:

This drawing is to be read in conjunction with the contract specification, the engineer's drawings and specification, and where appropriate the drawings and specifications prepared by relevant sub contractors.

All works are to be undertaken in accordance with the Building Regulations and the latest British Standards and Codes of Practice. The contractor must obtain Building Control permissions as necessary and appropriate.

All proprietary materials and products are to be used strictly in accordance with the manufacturers recommendations.

IF IN DOUBT - ASK!

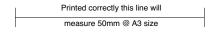



REV

DESCRIPTION

Architect.

TIMOTHY SMITH じ JONATHAN TAYLOR^{ILP}

DATE



85 Second Avenue • London • E12 6EN_ www.smithandtaylorllp.com • info@smithandtaylorllp.com

020 7241 1494

PROJECT.

Stratford Villas

PROJECT ADDRESS 7 Stratford Villas Camden London NW1 9SJ

CLIENT Rose Davey & Joe Lewis

DRAWING TITLE

Proposed Plans and Section_A3

ргојест №. 253	drawing no. 253 P300	REVISION
drawn: LD checked: JT	issue: PLANNING	
scale: 1:100@A3	date: 29/01/24	