

Site Location Plan

0 10 20 50m

Russell Jones Limited 5 Wembury Mews London N6 5XJ Tel: +203 770 3026 mail@russelljones.net



Project: 5 Conybeare, NW3 3SD, London
Project Code: 5C
Client: L. Harley

	Revision	Comment	Date	Revision	Comment	Date		Site	e Location Plan
Ī							Drawing No	Scale	1.1250 @ A3
Ī							D001 Day A	Drawn by	RL
							P001_Rev A	Initial Issue	05.2023
Ī								Checked by	RJ

- 1. 10 Quickswood Application ref: 2022/0438/P
- 2. 12 Quickswood Application ref: 2022/2286/P
- 3. 6 Conybeare
 Application ref: 2022/2870/P
- 4. 4 Conybeare Application ref: 2021/1510/P

Quickswood



Existing Ground Floor Plan


Russell Jones Limited 5 Wembury Mews London N6 5XJ Tel: +203 770 3026 mail@russelljones.net



Project: 5 Conyber NW3 3SD London
Project Code: 5C
Client: L. Harley

Revision	Comment	Date	Revision	Comment	Date		Existing Ground	FIOOI FIAIT
						Drawing No	Scale	1.100 @ A3
						DOOO	Drawn by	RL
						P002	Initial Issue	05.2023
							Checked by	RJ
	-			-				

- 1. 10 Quickswood Application ref: 2022/0438/P
- 2. 12 Quickswood Application ref: 2022/2286/P
- 3. 6 Conybeare Application ref: 2022/2870/P
- 4. 4 Conybeare Application ref: 2021/1510/P

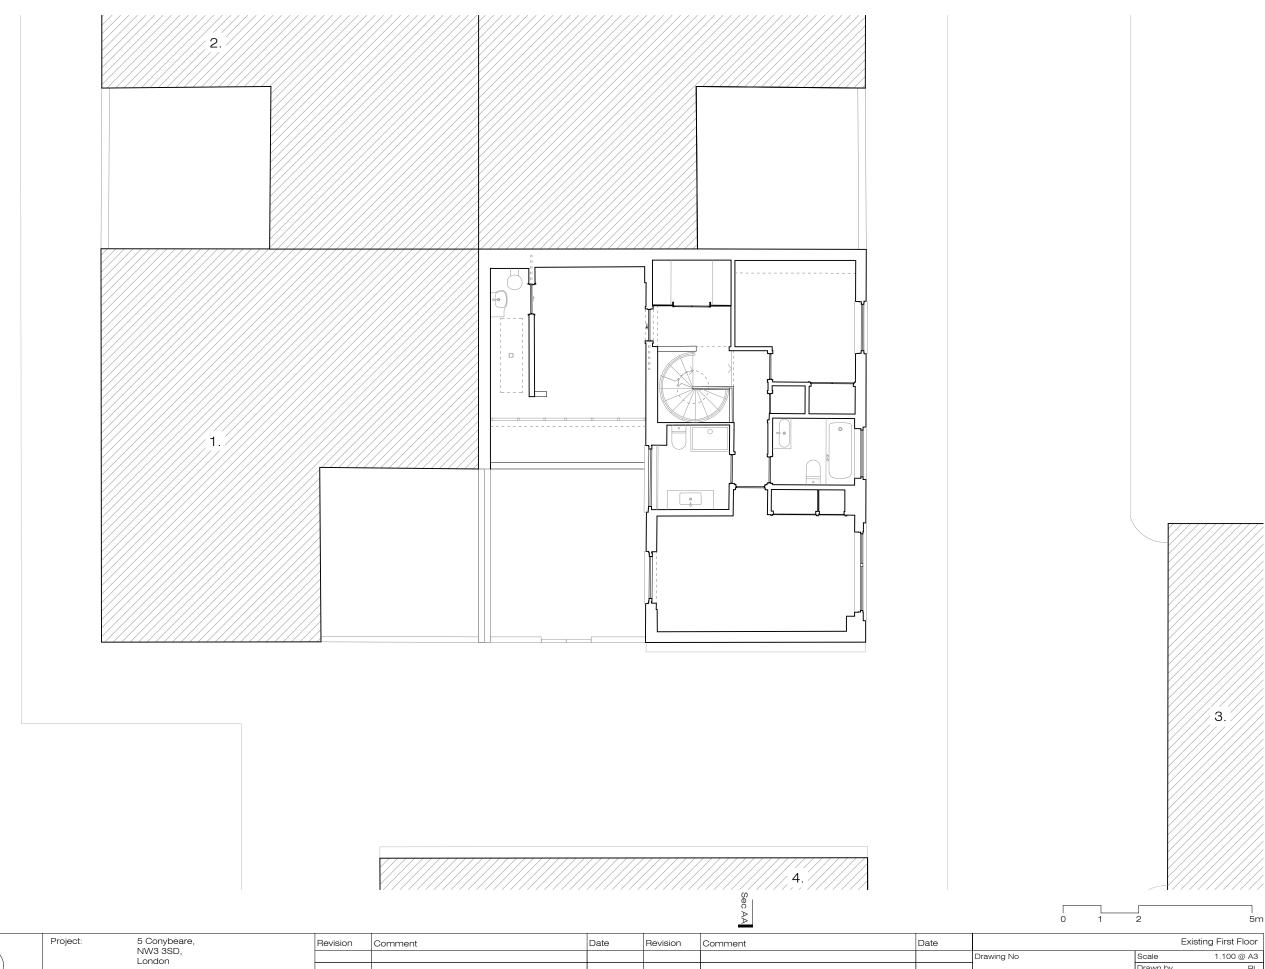

Existing First Floor Plan

Russell Jones Limited 5 Wembury Mews London N6 5XJ Tel: +203 770 3026 mail@russelljones.net



Project Code: Client: L. Harley

Revision	Comment	Date	Revision	Comment	Date		Existin	g First Floor
						Drawing No	Scale	1.100 @ A3
						D000	Drawn by	RL
						P003	Initial Issue	05.2023
							Checked by	RJ

P004_Rev A

Initial Issue Checked by

05.2023

- 2. Completed extra storey 12 Quickswood Application ref: 2022/2286/P
- 3. Approved extra storey 6 Conybeare Application ref: 2022/2870/P
- 4. Approved extra storey 4 Conybeare Application ref: 2021/1510/P

Existing Roof Plan


London

L. Harley

Project Code:


Client:

Russell Jones Limited 5 Wembury Mews London N6 5XJ Tel: +203 770 3026 mail@russelljones.net

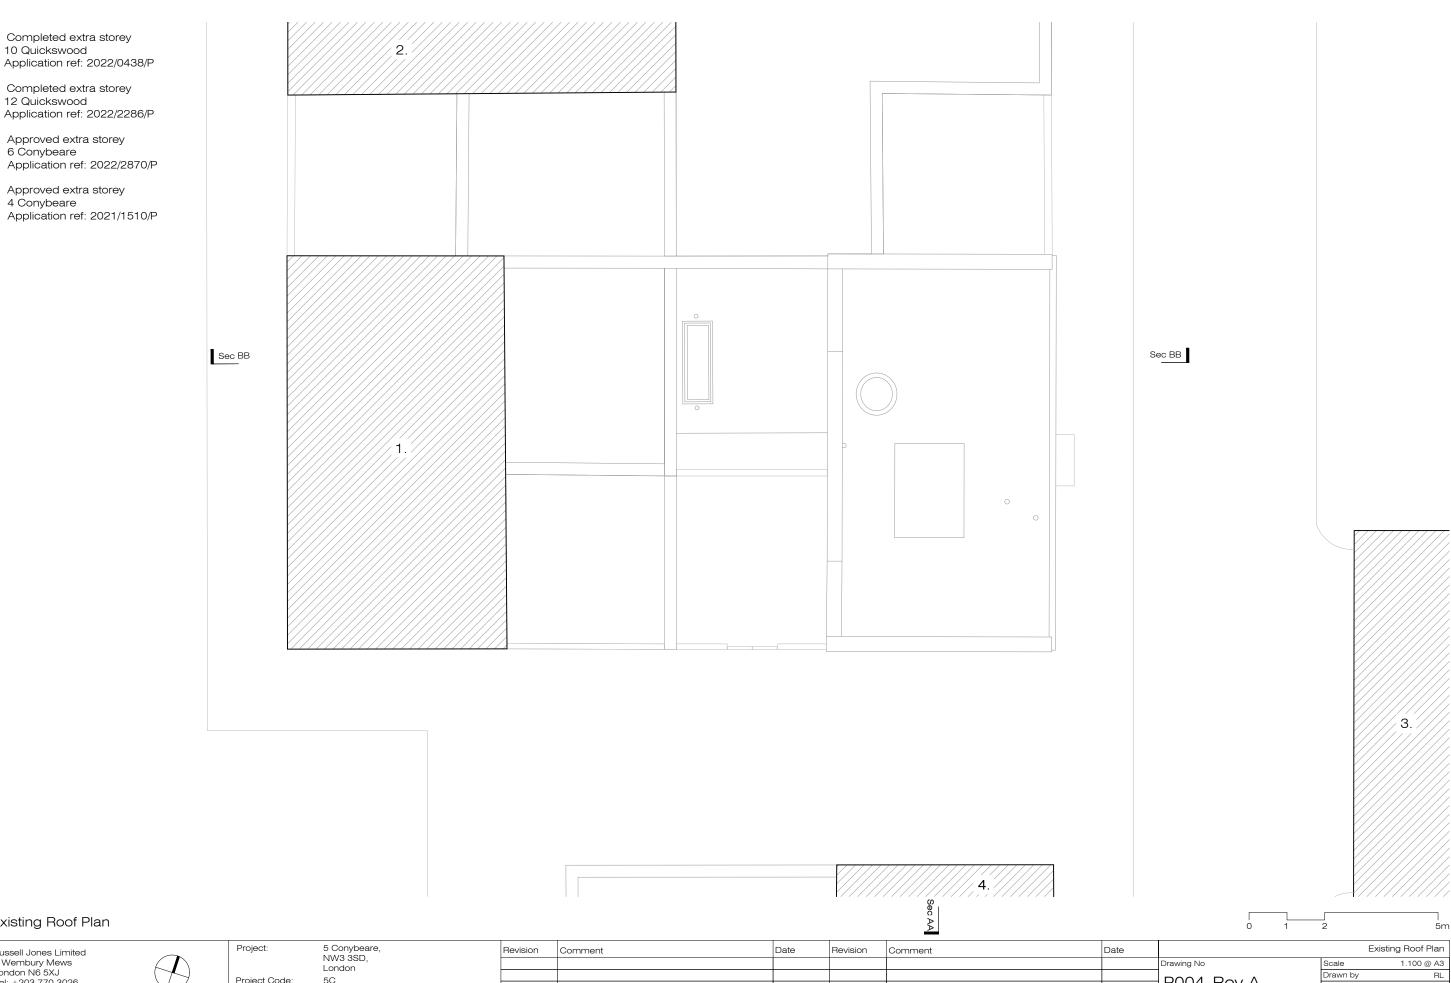

© Russell Jones Limited. 2023

- Approved extra storey
 Conybeare
 Application ref: 2021/1510/P
- Completed extra storey
 Quickswood
 Application ref: 2022/0438/P
- Completed extra storey
 12 Quickswood
 Application ref: 2022/2286/P

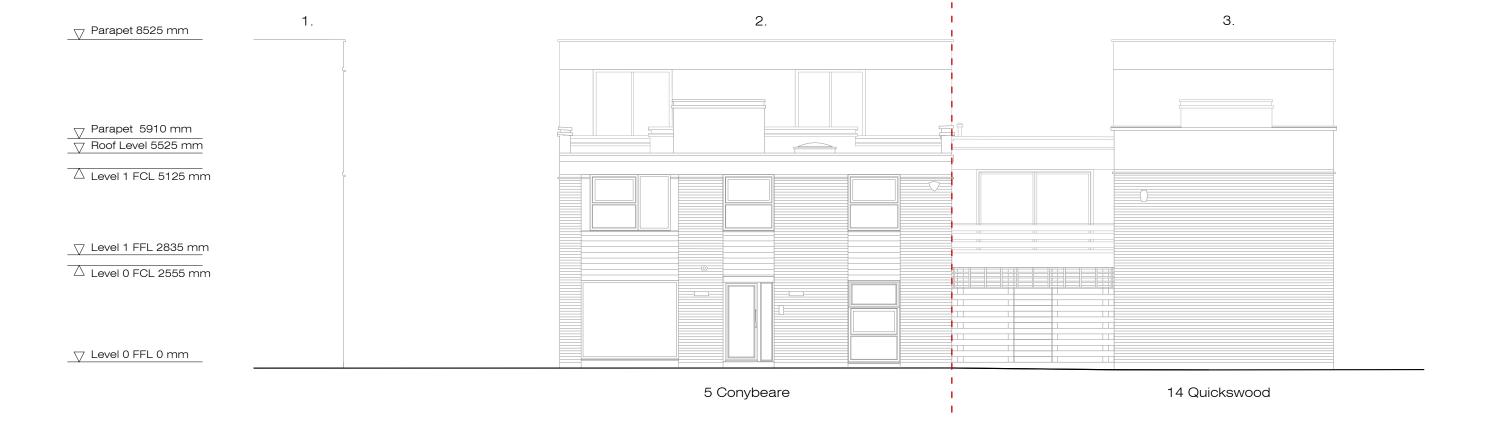

Existing East Elevation

Russell Jones Limited	Project:	5 Conybeare,	Revision Comment	Date	Revision	Comment	Date		Existing	East Elevation
5 Wembury Mews London N6 5XJ		NW3 3SD, London						Drawing No	Scale	1.100 @ A3
London N6 5XJ	Project Code:	5C] DOOF	Drawn by	RL
Tel: +203 770 3026	Client:	L. Harlev						P005	Initial Issue	05.2023
mail@russelljones.net	Cilerit.	L. папеу							Checked by	RJ

- Completed extra storey
 Ouickswood
 Application ref: 2022/0438/P
- Completed extra storey
 Quickswood
 Application ref: 2022/2286/P
- Approved extra storey
 Conybeare
 Application ref: 2022/2870/P




Existing South Elevation

Russell Jones Limited	Project:	5 Conybeare,	Revision	Comment	Date	Revision	Comment	Date		Existing 9	South Elevation
5 Wembury Mews		NW3 3SD, London							Drawing No	Scale	1.100 @ A3
London N6 5XJ	Project Code:	EONGON								Drawn by	RL
Tel: +203 770 3026 mail@russelljones.net		J. Harlay							P006	Initial Issue	05.2023
rnaii@russeiijones.net	Client:	L. Harley								Checked by	RJ

© Russell Jones Limited. 2023


- Approved extra storey
 Conybeare
 Application ref: 2021/1510/P
- Completed extra storey
 Quickswood
 Application ref: 2022/0438/P
- Completed extra storey
 12 Quickswood
 Application ref: 2022/2286/P

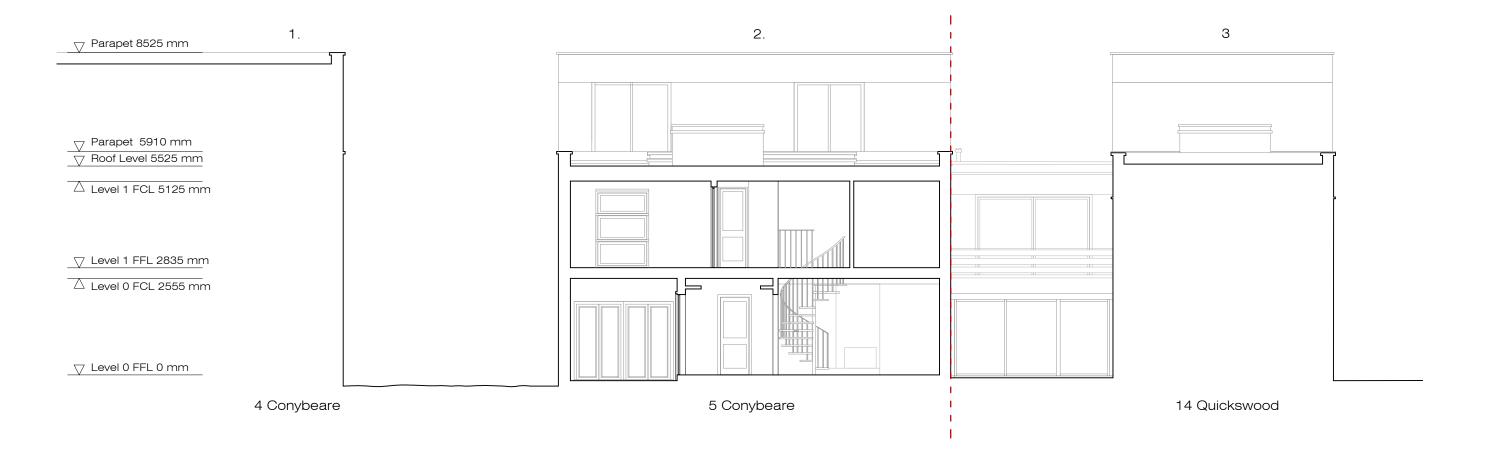

Existing Section AA

Russell Jones Limited	Project:	5 Conybeare,	Revision	Comment	Date	Revision	Comment	Date		Exist	ting Section AA
Russell Jones Limited 5 Wembury Mews		NW3 3SD, London							Drawing No	Scale	1.100 @ A3
London N6 5XJ	Project Code	ECITAGII							7007	Drawn by	RL
Tel: +203 770 3026	Clients	L. Harley							P007	Initial Issue	05.2023
rnaii@russeiijones.net	Client:	L. nariey								Checked by	RJ

- 2. Completed extra storey 10 Quickswood Application ref: 2022/0438/P
- Completed extra storey
 Quickswood
 Application ref: 2022/2286/P

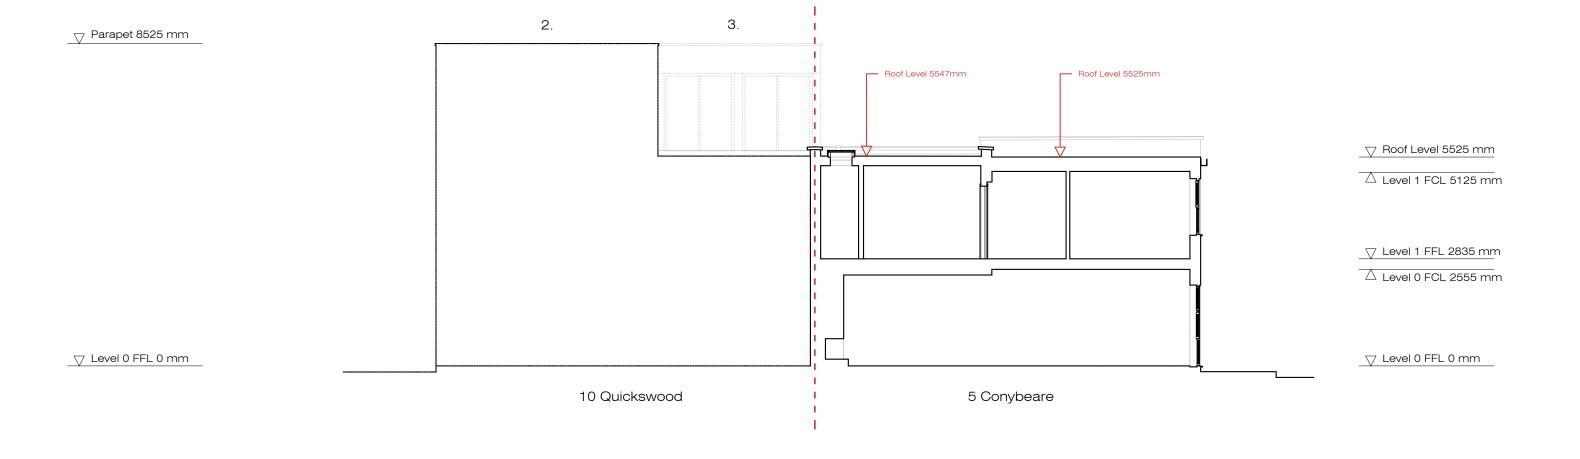

Existing Section BB


Russell Jones Limited	Project:	5 Conybeare,	Revision	Comment	Date	Revision	Comment	Date		Exist	ting Section BB
5 Wembury Mews		NW3 3SD, London							Drawing No	Scale	1.100 @ A3
London N6 5XJ	Project Code:	EC.								Drawn by	RL
Tel: +203 770 3026 mail@russelljones.net	Project Code:	L. Harley							P008	Initial Issue	10.2023
mail@russeiljones.net	Client:	L. Harley								Checked by	RJ

Initial Issue Checked by

05.2023

Application ref: 2022/0438/P

- 2. Completed extra storey 12 Quickswood Application ref: 2022/2286/P
- 3. Approved extra storey 6 Conybeare Application ref: 2022/2870/P
- 4. Approved extra storey 4 Conybeare Application ref: 2021/1510/P

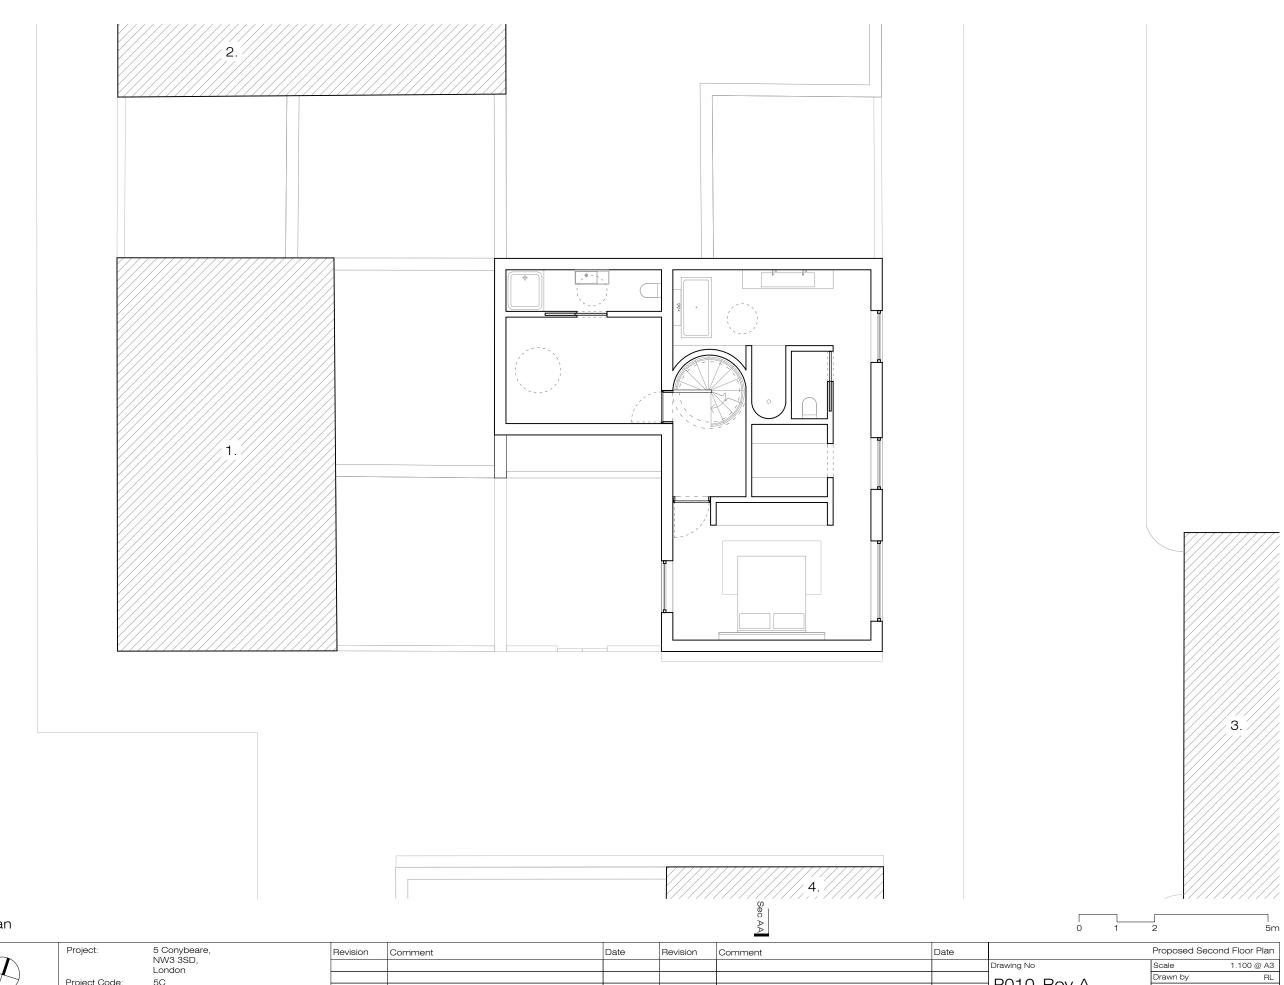

Proposed Second Floor Plan

Russell Jones Limited 5 Wembury Mews London N6 5XJ Tel: +203 770 3026 mail@russelljones.net



London Project Code: Client: L. Harley

			Drawing No
			DOID DOV A
			PUTU_Rev A

P011_Rev A

Initial Issue Checked by


05.2023

- 1. Completed extra storey 10 Quickswood Application ref: 2022/0438/P
- 2. Completed extra storey 12 Quickswood Application ref: 2022/2286/P
- 3. Approved extra storey 6 Conybeare Application ref: 2022/2870/P
- 4. Approved extra storey 4 Conybeare Application ref: 2021/1510/P

Project Code:

L. Harley

Client:

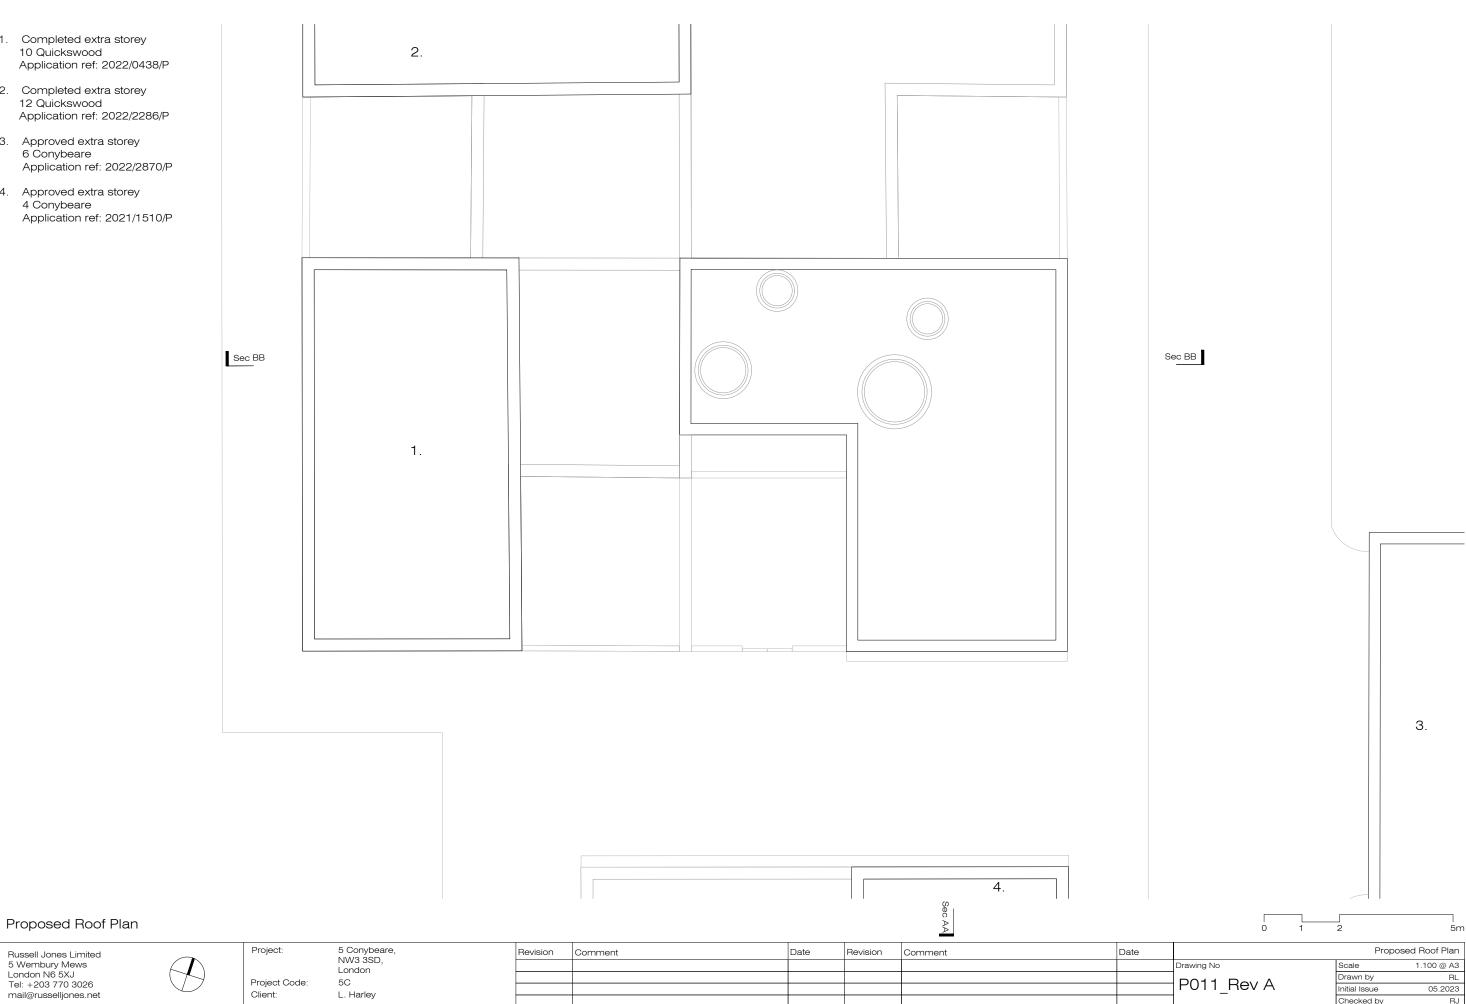

© Russell Jones Limited. 2023

- Approved extra storey
 Conybeare
 Application ref: 2021/1510/P
- Completed extra storey
 12 Quickswood
 Application ref: 2022/2286/P



Proposed East Elevation

Russell Jones Limited	Project:	5 Conybeare,	Revision Comment	Date	Revision	Comment	Date		Proposed	d East Elevation
5 Wembury Mews		NW3 3SD,						Drawing No	Scale	1.100 @ A3
London N6 5XJ	Project Code	London						70010	Drawn by	RL
Tel: +203 770 3026	Project Code:	5C						P012	Initial Issue	05.2023
mail@russelljones.net	Client:	L. Harley						1	Checked by	RJ


- Completed extra storey
 Ouickswood
 Application ref: 2022/0438/P
- Completed extra storey
 Quickswood
 Application ref: 2022/2286/P
- Approved extra storey
 Conybeare
 Application ref: 2022/2870/P



Proposed South Elevation

Russell Jones Limited	Project:	5 Conybeare,	Revision	Comment	Date	Revision	Comment	Date		Proposed South Elevation	
5 Wembury Mews London N6 5XJ		NW3 3SD, London							Drawing No	Scale	1.100 @ A3
	Project Code:	EC.								Drawn by	RL
Tel: +203 770 3026 mail@russelljones.net	Client	L. Harley							− P013_Rev A	Initial Issue	05.2023
maii@russeiijones.net	Cilent.	L. nariey								Checked by	RJ


- Approved extra storey
 4 Conybeare
 Application ref: 2021/1510/P
- Completed extra storey
 12 Quickswood
 Application ref: 2022/2286/P

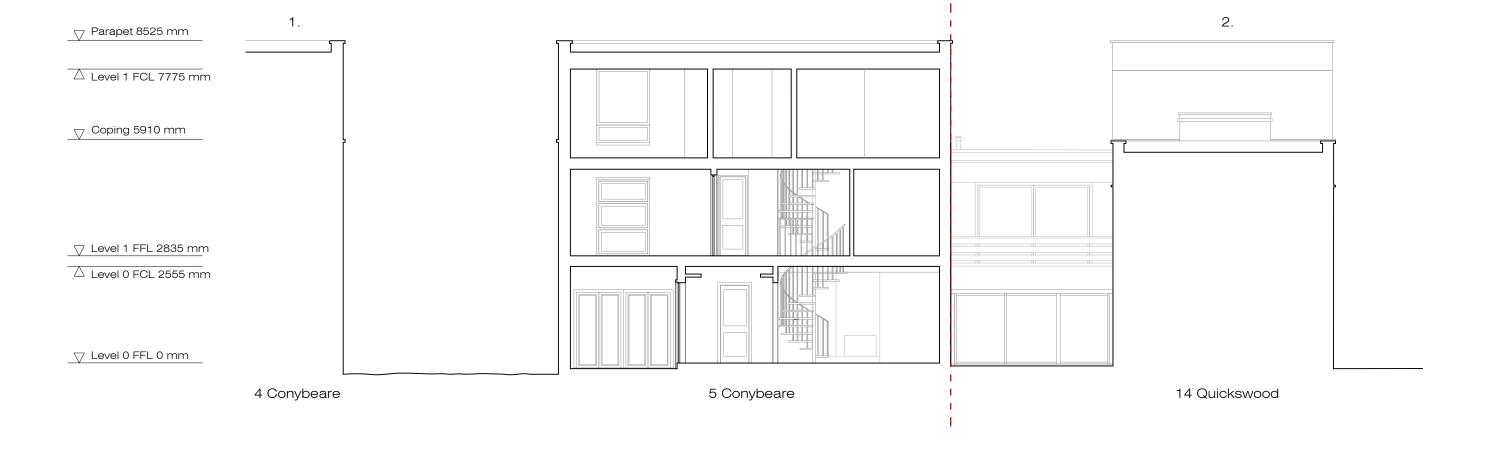

Proposed Section AA

Russell Jones Limited	Project:	5 Conybeare,	Revision	Comment	Date	Revision	Comment	Date		Proposed Section AA		
5 Wembury Mews		NW3 3SD, London							Drawing No	Scale	1.100 @ A3	
London N6 5XJ Tel: +203 770 3026 mail@russelljones.net Project Client:	Drainet Code	de: 5C L. Harlev								Drawn by	RL	
	Clients								7P014	Initial Issue	05.2023	
	Client.									Checked by	RJ	

- 2. Completed extra storey 10 Quickswood Application ref: 2022/0438/P
- Completed extra storey
 Quickswood
 Application ref: 2022/2286/P

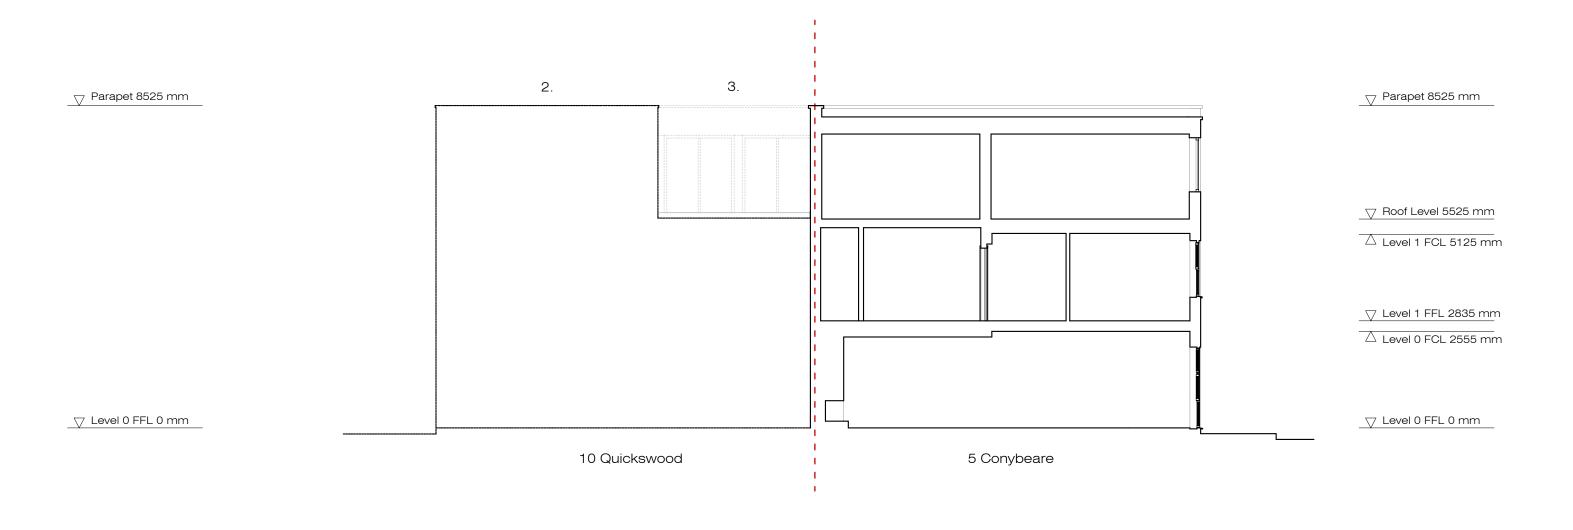

Existing Section BB

Russell Jones Limited	Project:	5 Conybeare,	Revision	Comment	Date Revision Comment		Date Proposed Section			sed Section BB	
5 Wembury Mews		NW3 3SD, London							Drawing No	Scale	1.100 @ A3
London N6 5XJ	ndon N6 5XJ Project Code: d: +203 770 3026 Project Code: gail@russelljones.net Client:	5C L. Harley								Drawn by	RL
Tel: +203 770 3026									P015	Initial Issue	10.2023
mail@russeiljones.net										Checked by	RJ