



1 Basement Plan
Scale 1:100 @ A3

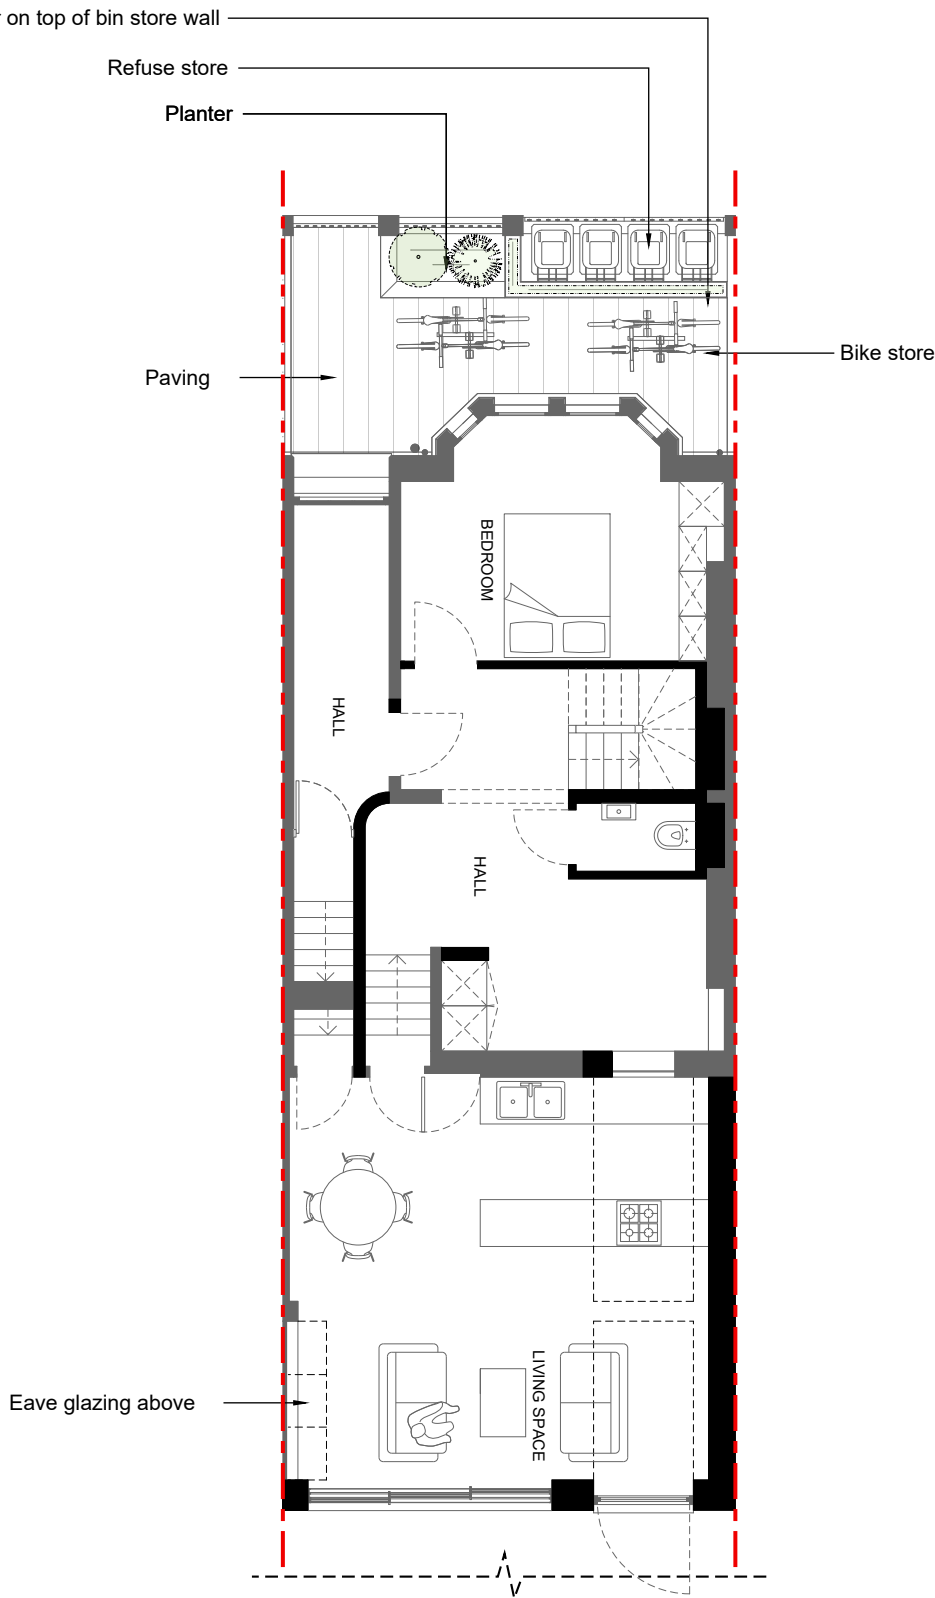

2 Ground Floor Plan
Scale 1:100 @ A3

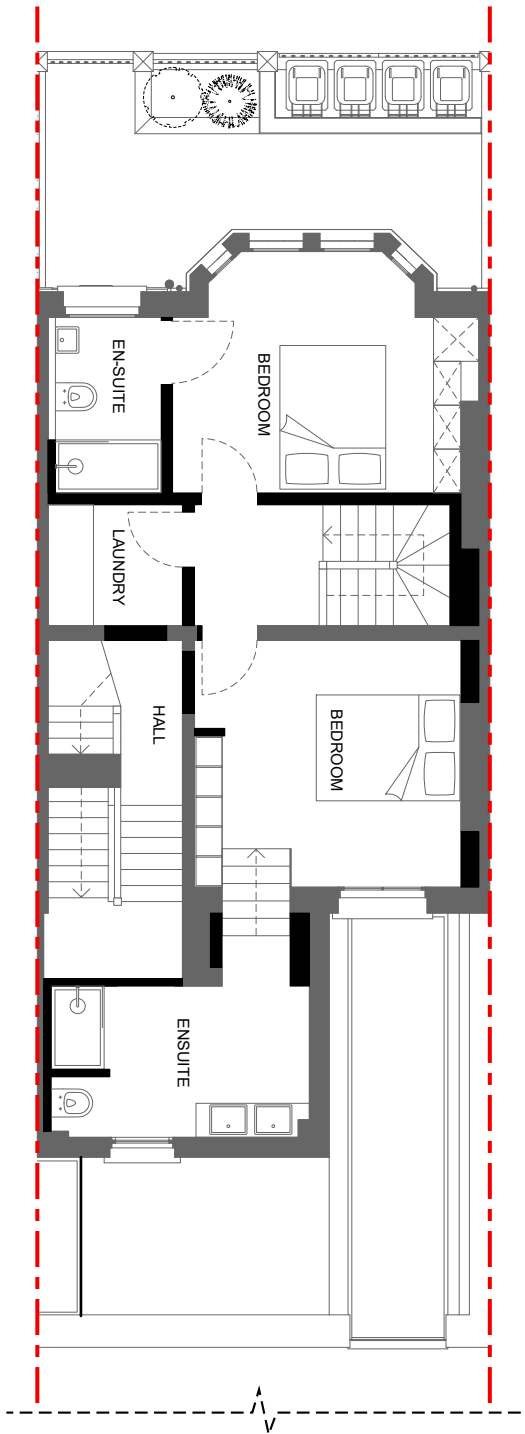


3 First Floor Plan
Scale 1:100 @ A3




CONSTRUCTION NOTE: DO NOT SCALE FROM THIS DRAWING. DO NOT USE ANY AREAS INDICATED FOR EITHER VALUATION, PURCHASE SALE OR ANY OTHER FORM OF LEGALLY BINDING CONTRACT. DO NOT REPRODUCE ANY PART OF THIS DRAWING WITHOUT PRIOR WRITTEN CONSENT. THIS DRAWING REMAINS THE COPYRIGHT OF PARALLEL ARCHITECTURE.	Project 15 Heath Hurst Road, NW3 2RU				Dwg Title Proposed Plans 1						
	Client Sarah Stolarz				Scale 1:100@A3			Dwg No. 134 -GA-13			Rev -
	Created			Current Stage	Rev	Drwn	Chkd	Date	Comment		
	Drawn JN	Date Feb. 24	Planning								




Bulkhead of landing above
Sloping ceiling under stair
Under-stair storage

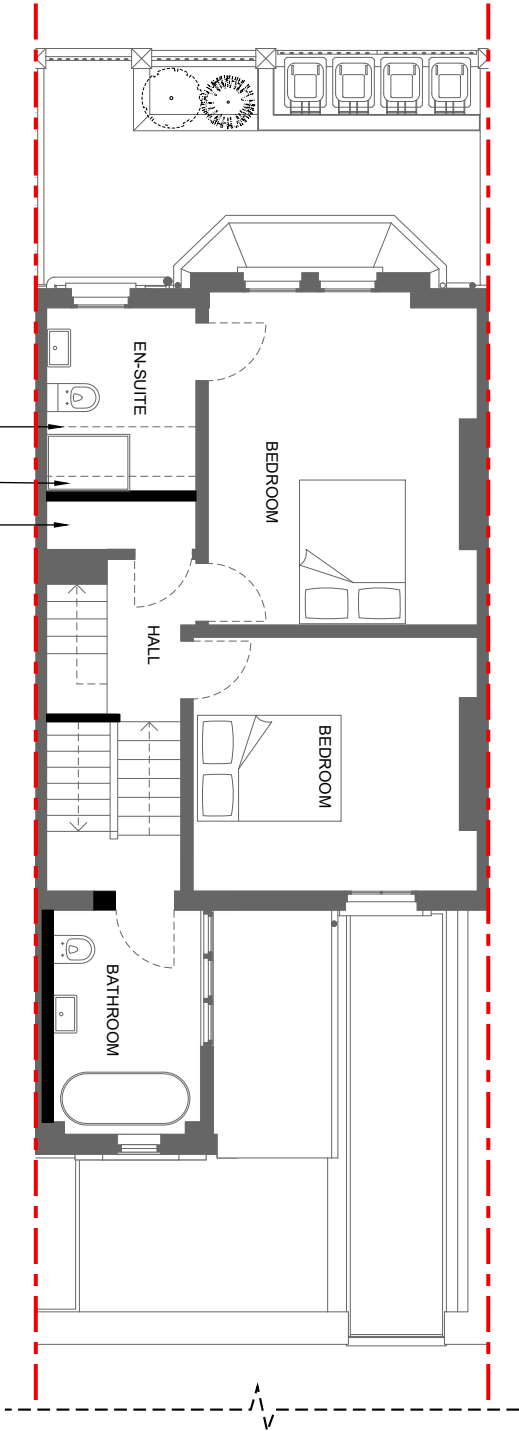

1 Second Floor Plan
Scale 1:100 @ A3



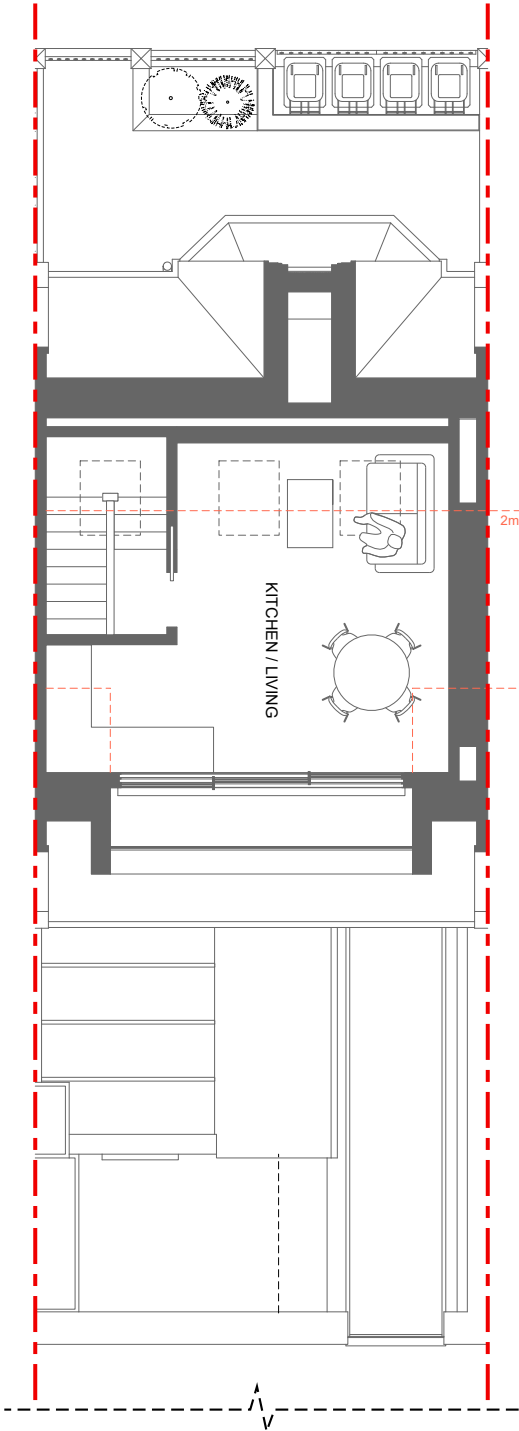


2 Attic Plan
Scale 1:100 @ A3

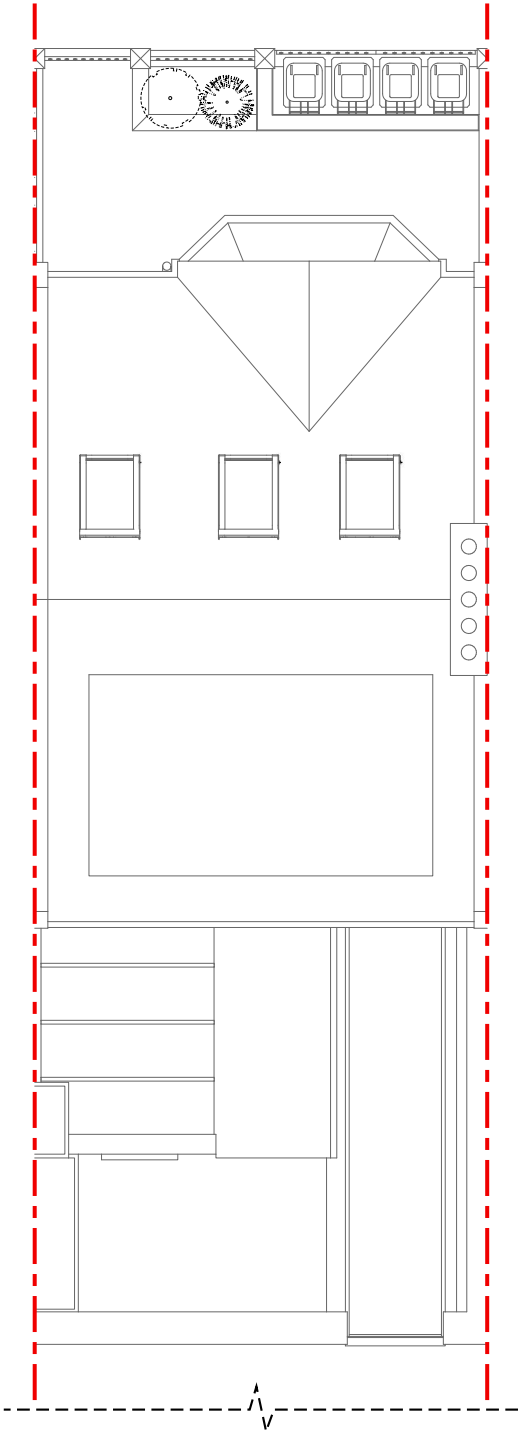


3 Roof Plan
Scale 1:100 @ A3

<div>PARALLEL ARCHITECTURE</div>	CONSTRUCTION NOTE:				Project		Dwg Title					
	DO NOT SCALE FROM THIS DRAWING.				15 Heath Hurst Road, NW3 2RU		Proposed Plans 2					
	DO NOT USE ANY AREAS INDICATED FOR EITHER VALUATION, PURCHASE SALE OR ANY OTHER FORM OF LEGALLY BINDING CONTRACT.				Client		Scale		Dwg No.		Rev	
	DO NOT REPRODUCE ANY PART OF THIS DRAWING WITHOUT PRIOR WRITTEN CONSENT. THIS DRAWING REMAINS THE COPYRIGHT OF PARALLEL ARCHITECTURE.				Sarah Stolarz		1:100@A3		134 -GA-14		-	
					Created		Current Stage		Rev	Drwn	Chkd	Date
Drawn		Date		Planning				Comment				
JN		Feb. 24										

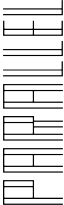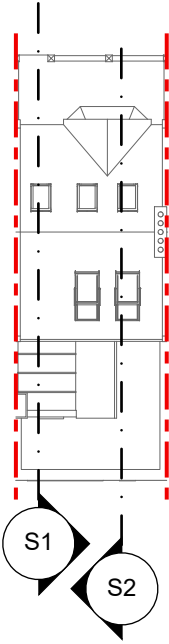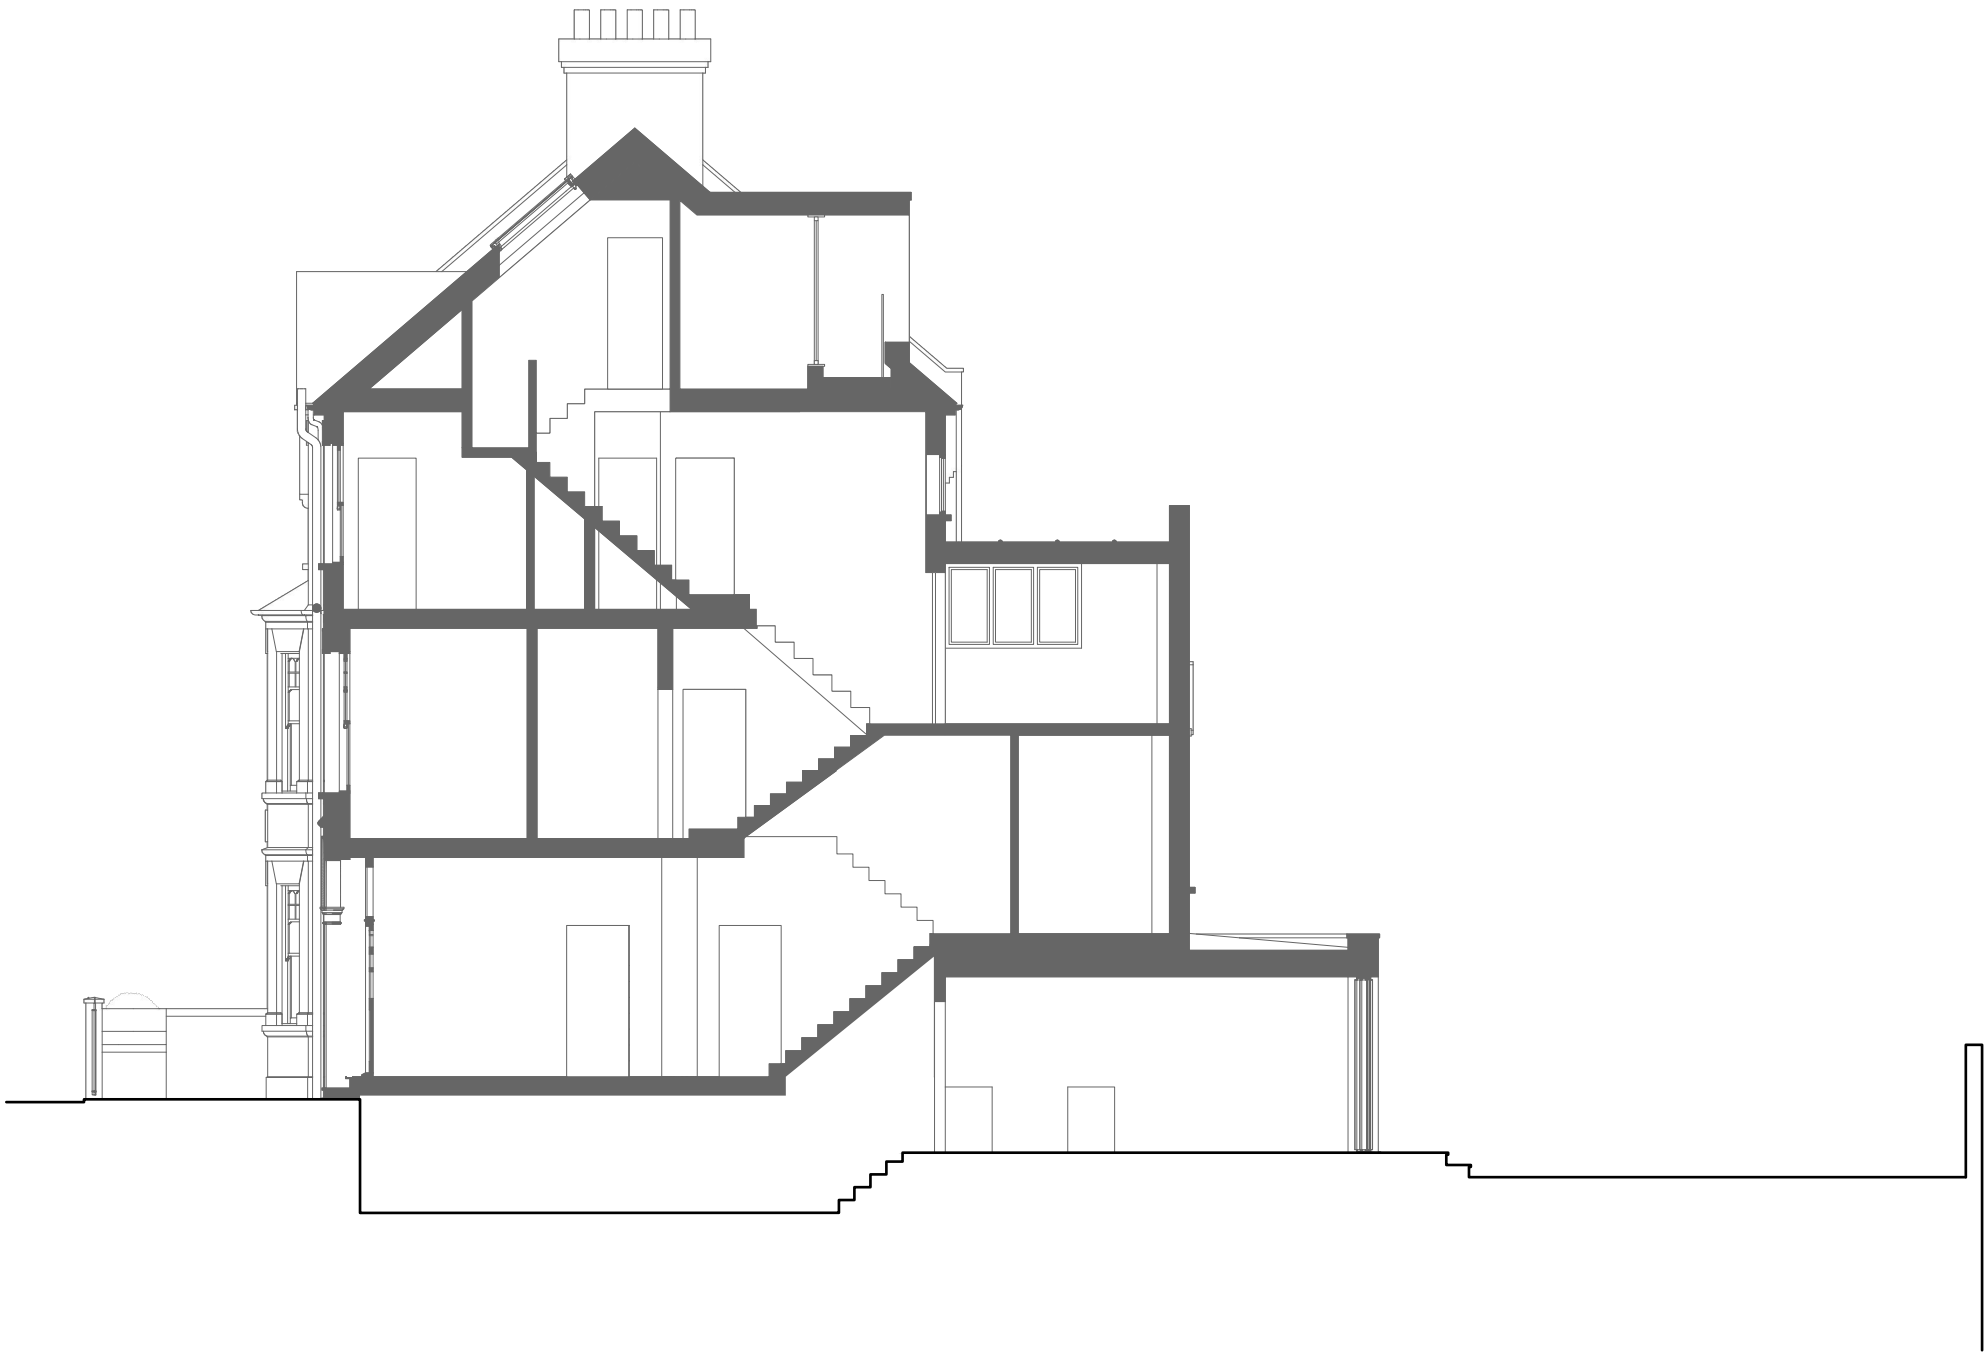


<div>CONSTRUCTION NOTE:</div> <div>DO NOT SCALE FROM THIS DRAWING.</div> <div>DO NOT USE ANY AREAS INDICATED FOR EITHER VALUATION, PURCHASE SALE OR ANY OTHER FORM OF LEGALLY BINDING CONTRACT.</div> <div>DO NOT REPRODUCE ANY PART OF THIS DRAWING WITHOUT PRIOR WRITTEN CONSENT. THIS DRAWING REMAINS THE COPYRIGHT OF PARALLEL ARCHITECTURE.</div>	Project				15 Heath Hurst Road, NW3 2RU				Dwg Title						Section 1			
	Client				Sarah Stolarz				Scale			Dwg No.			Rev			
									1:100@A3			134 -GA-15			-			
	Created				Current Stage				Rev		Drwn		Chkd		Date		Comment	
	Drawn		JN		Date		Feb. 24		Planning									

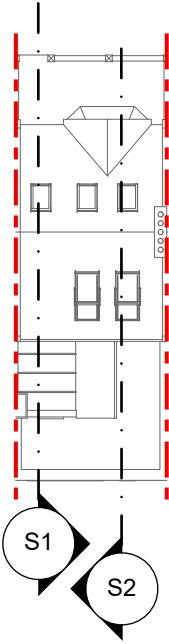


<div>CONSTRUCTION NOTE:</div> <div>DO NOT SCALE FROM THIS DRAWING.</div> <div>DO NOT USE ANY AREAS INDICATED FOR EITHER VALUATION, PURCHASE SALE OR ANY OTHER FORM OF LEGALLY BINDING CONTRACT.</div> <div>DO NOT REPRODUCE ANY PART OF THIS DRAWING WITHOUT PRIOR WRITTEN CONSENT. THIS DRAWING REMAINS THE COPYRIGHT OF PARALLEL ARCHITECTURE.</div>	Project15 Heath Hurst Road, NW3 2RU		Dwg TitleSection 2				
	ClientSarah Stolarz		Scale1:100@A3		Dwg No.134 -GA-16		Rev-
	Created		Current Stage		Rev	Drwn	Chkd
	Date		Date		Date	Comment	
	Drawn	JN	Date	Feb. 24	Planning		





1 Front Elevation
Scale 1:100 @ A3

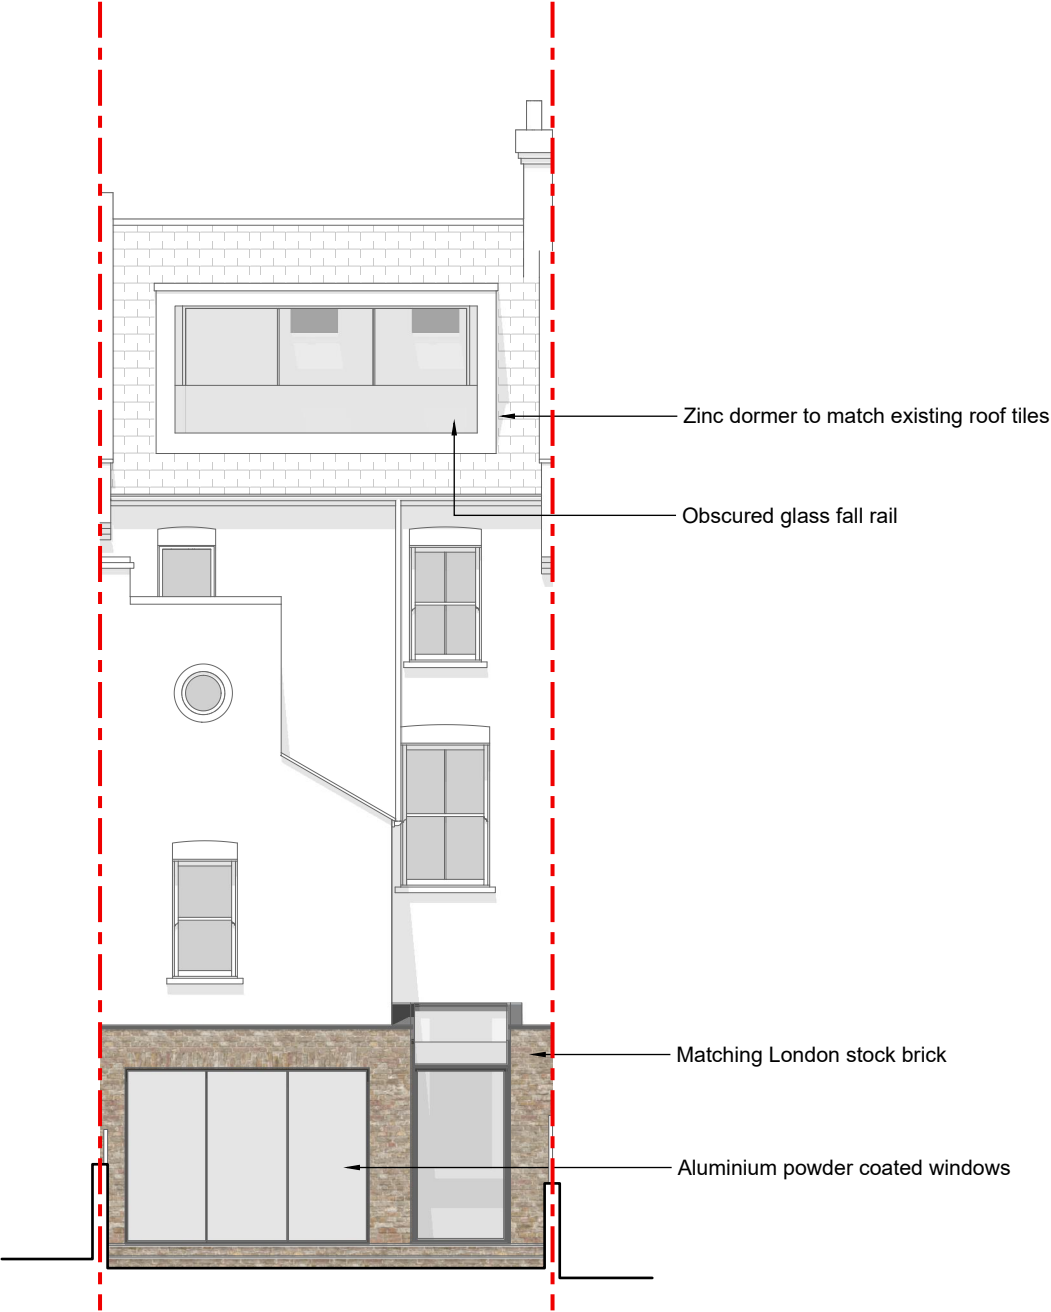

2 Rear Elevation
Scale 1:100 @ A3

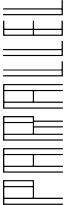


CONSTRUCTION NOTE: DO NOT SCALE FROM THIS DRAWING. DO NOT USE ANY AREAS INDICATED FOR EITHER VALUATION, PURCHASE SALE OR ANY OTHER FORM OF LEGALLY BINDING CONTRACT. DO NOT REPRODUCE ANY PART OF THIS DRAWING WITHOUT PRIOR WRITTEN CONSENT. THIS DRAWING REMAINS THE COPYRIGHT OF PARALLEL ARCHITECTURE.	Project 15 Heath Hurst Road, NW3 2RU				Dwg Title Proposed Elevations							
	Client Sarah Stolarz				Scale 1:100@A3			Dwg No. 134 -GA-17			Rev -	
	Created			Current Stage			Rev	Drwn	Chkd	Date	Comment	
	Drawn JN		Date Feb. 24		Planning							

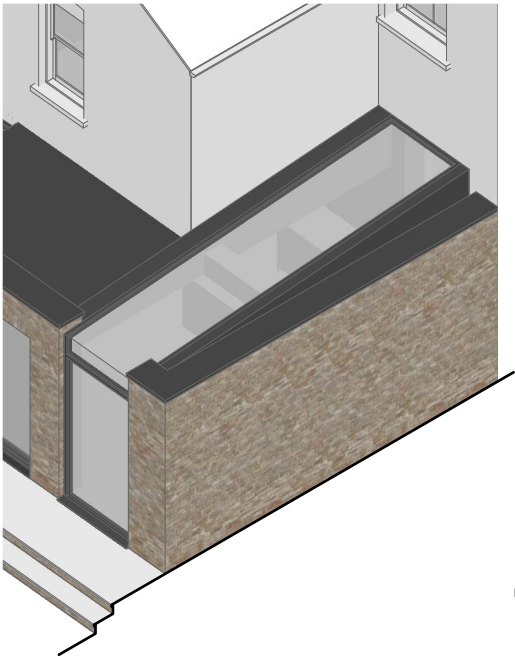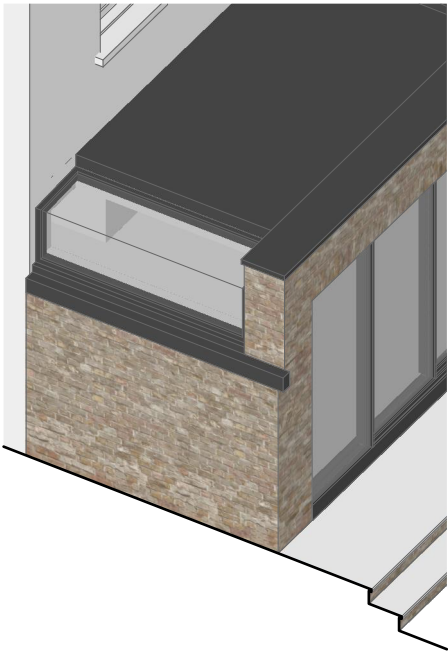


1 17 Heath Hurst Sectional Elevation
Scale 1:100 @ A3

Previously approved permitted-development

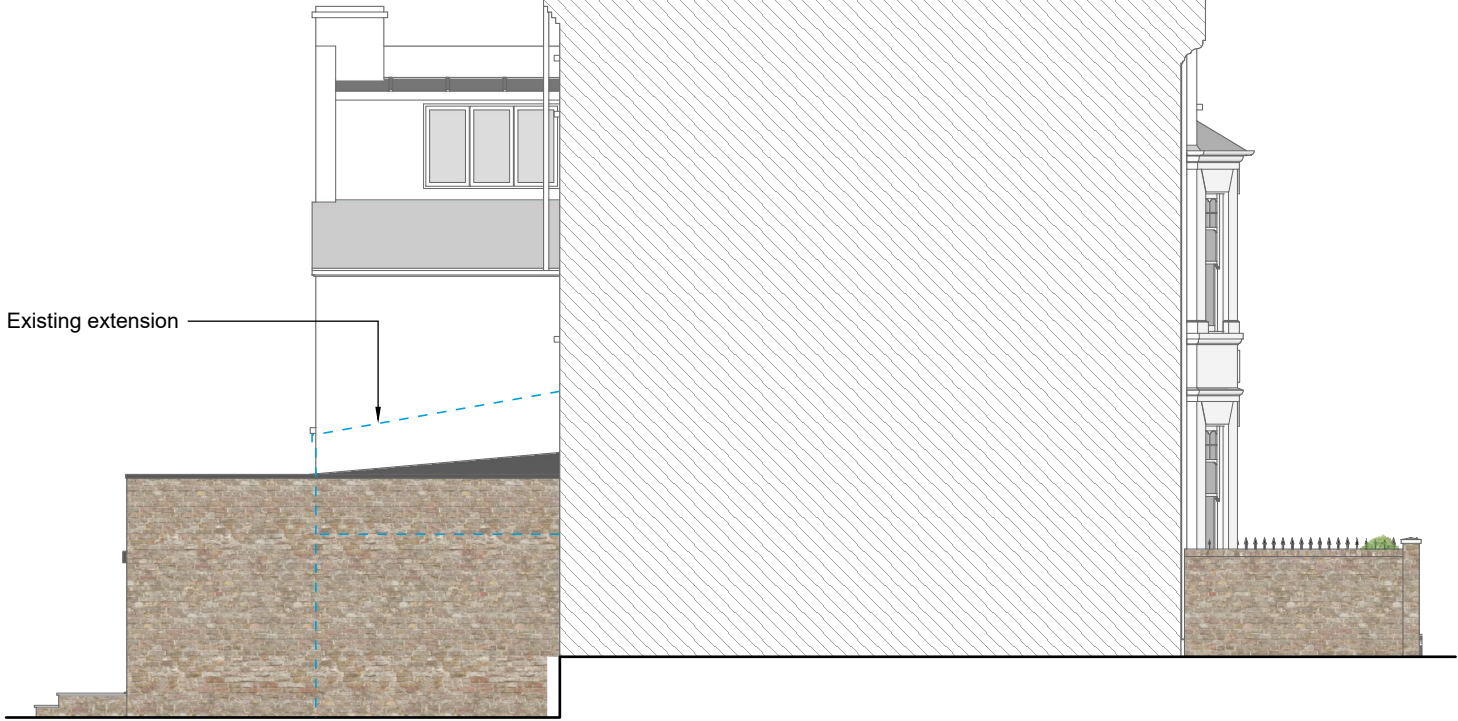

2 13 Heath Hurst Sectional Elevation
Scale 1:100 @ A3

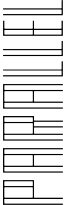

CONSTRUCTION NOTE: DO NOT SCALE FROM THIS DRAWING. DO NOT USE ANY AREAS INDICATED FOR EITHER VALUATION, PURCHASE SALE OR ANY OTHER FORM OF LEGALLY BINDING CONTRACT. DO NOT REPRODUCE ANY PART OF THIS DRAWING WITHOUT PRIOR WRITTEN CONSENT. THIS DRAWING REMAINS THE COPYRIGHT OF PARALLEL ARCHITECTURE.			Project 15 Heath Hurst Road, NW3 2RU			Dwg Title Proposed Neighbouring Section/Elevations				
Client Sarah Stolarz			Scale 1:100@A3			Dwg No. 134 -GA-18			Rev -	
Created		Date		Current Stage		Rev	Drwn	Chkd	Date	Comment
Drawn JN		Feb. 24		Planning						