

Existing Ground Floor Plan
Scale 1:100 @ A3



Issued For	INFORMATION
General Notes:	THIS DRAWING HAS BEEN PREPARED BY MICHAEL EALES ARCHITECTS AND THE DATA CONTAINED HEREIN MAY BE USED OR REPRODUCED ONLY WITH MICHAEL EALES ARCHITECTS' APPROVAL.


Rev.	Description	Date	Signed	Checked

--

--

A3 Scale 1:100	Date 08.07.22	Drawn by SS	Checked by ME
Drawing Title Existing Plans			
Project 67 Minster Road West Hampstead, London NW2 3SJ			

<p>Quickbury Farm, Hatfield Heath Rd Sawbridgeworth, Hertfordshire CM21 9HY T - 07764 496 345 E - info@me-architects.co.uk</p>	Project no. 22/179	Drawing no. 1101	Revision 00
--	-----------------------	---------------------	----------------

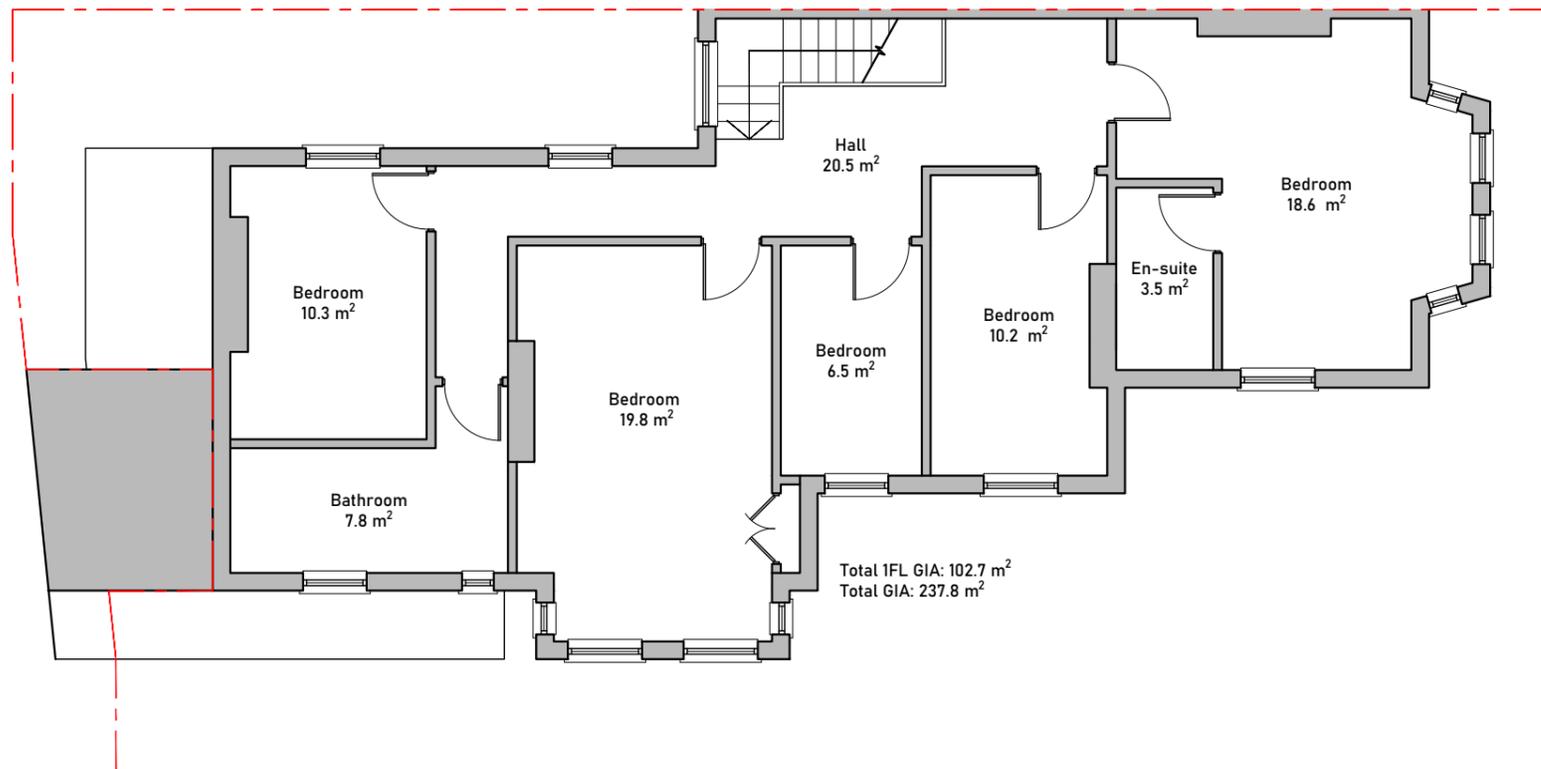

Existing First Floor Plan
Scale 1:100 @ A3




Issued For	INFORMATION
General Notes:	THIS DRAWING HAS BEEN PREPARED BY MICHAEL EALES ARCHITECTS AND THE DATA CONTAINED HEREIN MAY BE USED OR REPRODUCED ONLY WITH MICHAEL EALES ARCHITECTS' APPROVAL.

Rev.	Description	Date	Signed	Checked

--	--

A3 Scale 1:100	Date 08.07.22	Drawn by SS	Checked by ME
Drawing Title Existing Plans			
Project 67 Minster Road West Hampstead, London NW2 3SJ			

	Quickbury Farm, Hatfield Heath Rd Sawbridgeworth, Hertfordshire CM21 9HY T - 07764 496 345 E - info@me-architects.co.uk	
	Project no. 22/179	Drawing no. 1102

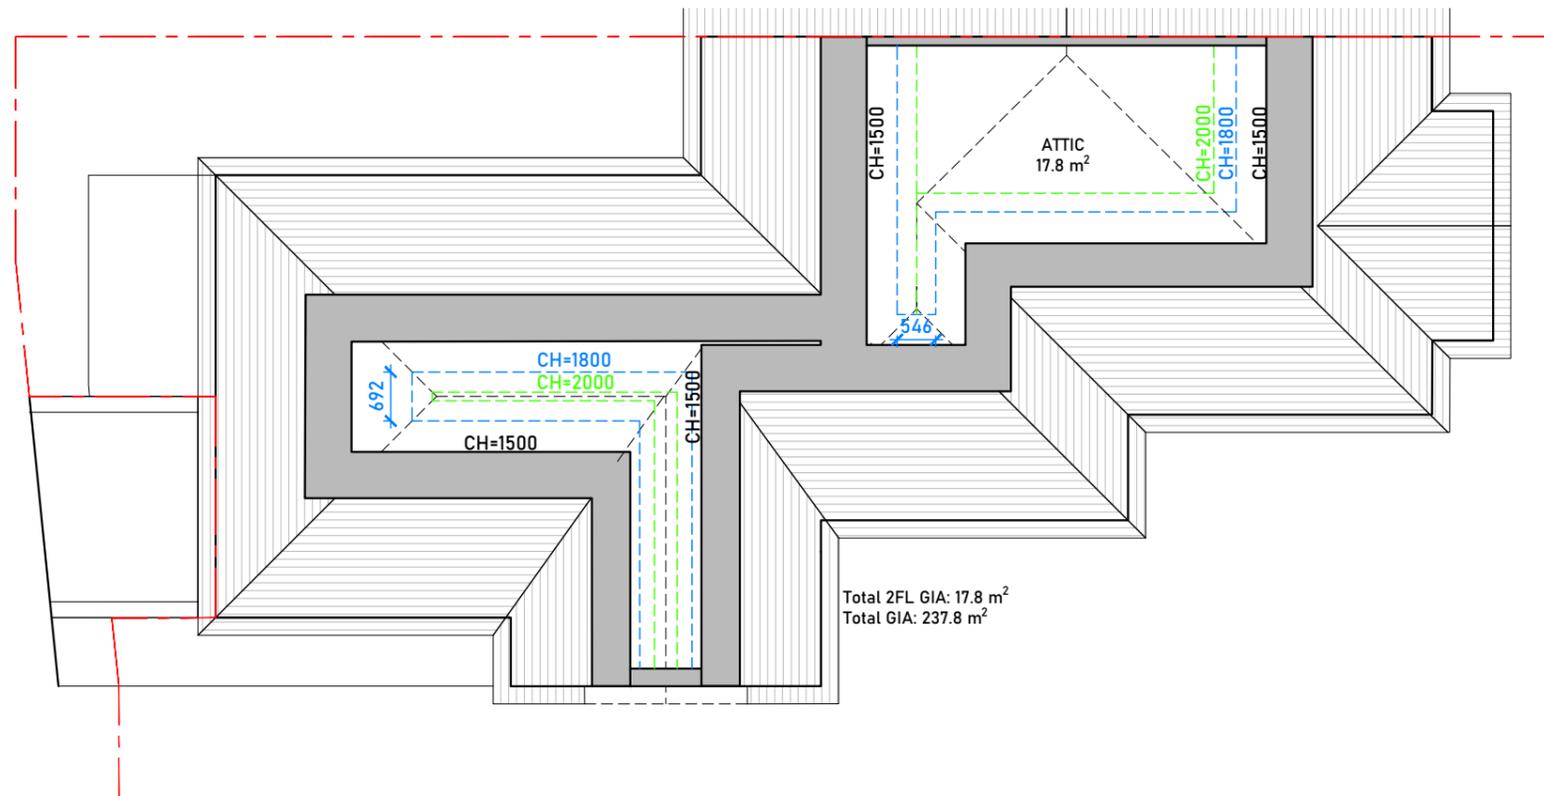

Existing Loft Plan
Scale 1:100 @ A3




Issued For	INFORMATION
General Notes:	THIS DRAWING HAS BEEN PREPARED BY MICHAEL EALES ARCHITECTS AND THE DATA CONTAINED HEREIN MAY BE USED OR REPRODUCED ONLY WITH MICHAEL EALES ARCHITECTS' APPROVAL.

Rev.	Description	Date	Signed	Checked

--	--

A3 Scale 1:100	Date 08.07.22	Drawn by SS	Checked by ME
Drawing Title Existing Plans			
Project 67 Minster Road West Hampstead, London NW2 3SJ			

	Quickbury Farm, Hatfield Heath Rd Sawbridgeworth, Hertfordshire CM21 9HY T - 07764 496 345 E - info@me-architects.co.uk	
	Project no. 22/179	Drawing no. 1103

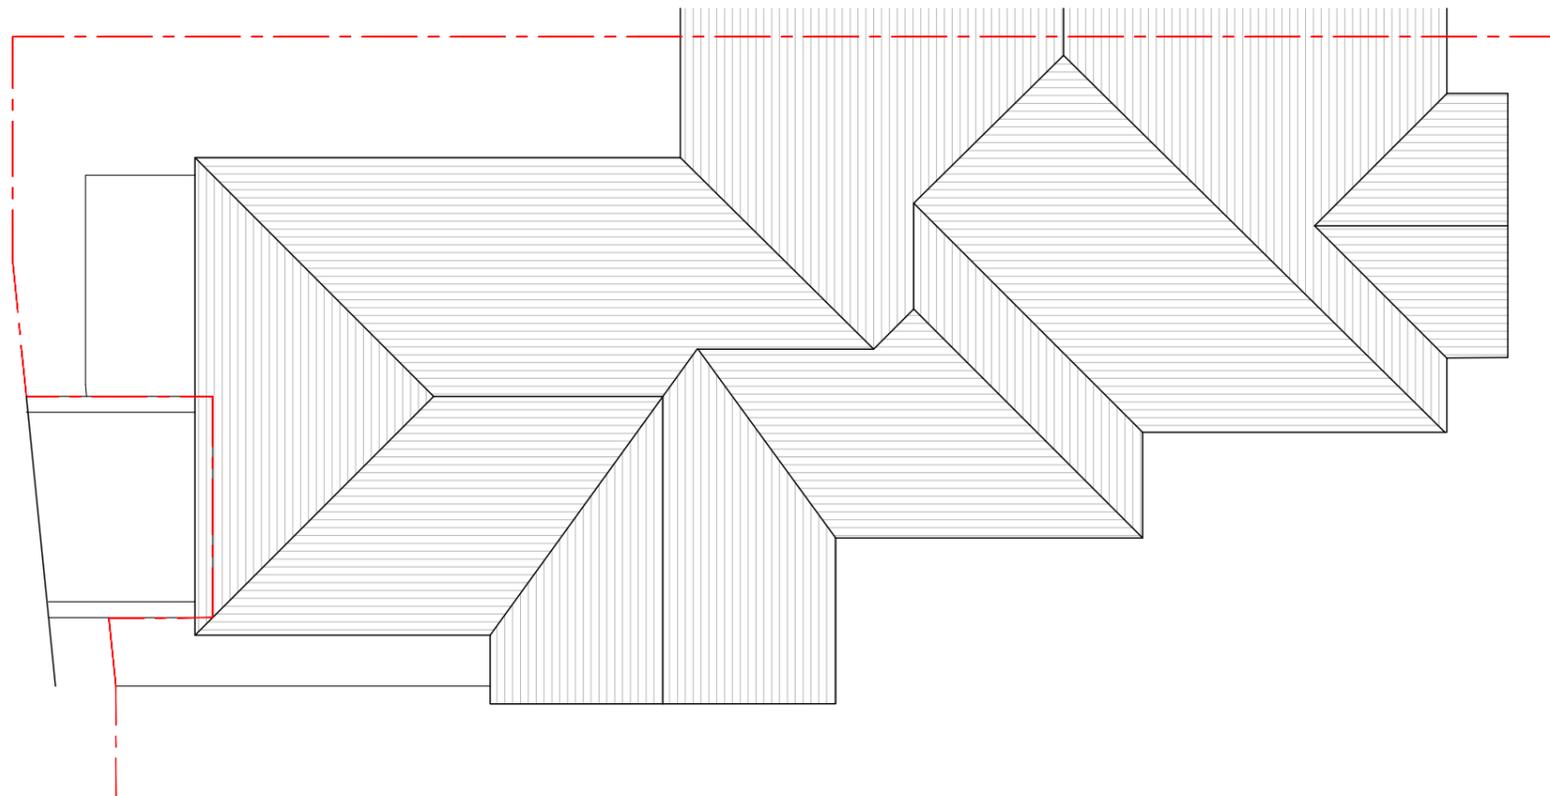

Existing Roof Plan
Scale 1:100 @ A3



Issued For
INFORMATION

General Notes:
THIS DRAWING HAS BEEN PREPARED BY MICHAEL EALES ARCHITECTS AND THE DATA CONTAINED HEREIN MAY BE USED OR REPRODUCED ONLY WITH MICHAEL EALES ARCHITECTS' APPROVAL.

Rev.	Description	Date	Signed	Checked

--

--

A3 Scale 1:100	Date 08.07.22	Drawn by SS	Checked by ME
Drawing Title Existing Plans			
Project 67 Minster Road West Hampstead, London NW2 3SJ			

	<small>Quickbury Farm, Hatfield Heath Rd Sawbridgeworth, Hertfordshire CM21 9HY T - 07764 496 345 E - info@me-architects.co.uk</small>		
	Project no. 22/179	Drawing no. 1104	Revision 00



Minster ROAD

Existing Front Elevation

Scale 1:100 @ A3



SARRE ROAD

Existing Side (West) Elevation

Scale 1:100 @ A3



Issued For	INFORMATION
General Notes:	THIS DRAWING HAS BEEN PREPARED BY MICHAEL EALES ARCHITECTS AND THE DATA CONTAINED HEREIN MAY BE USED OR REPRODUCED ONLY WITH MICHAEL EALES ARCHITECTS' APPROVAL.

Rev.	Description	Date	Signed	Checked


--	--

A3 Scale 1:100	Date 08.07.22	Drawn by SS	Checked by ME
Drawing Title Existing Elevations			
Project 67 Minster Road West Hampstead, London NW2 3SJ			


 <p>Quickbury Farm, Hatfield Heath Rd Sawbridgeworth, Hertfordshire CM21 9HY T - 07764 496 345 E - info@me-architects.co.uk</p>		
Project no. 22/179	Drawing no. 1201	Revision 00



Existing Rear Elevation
Scale 1:100 @ A3

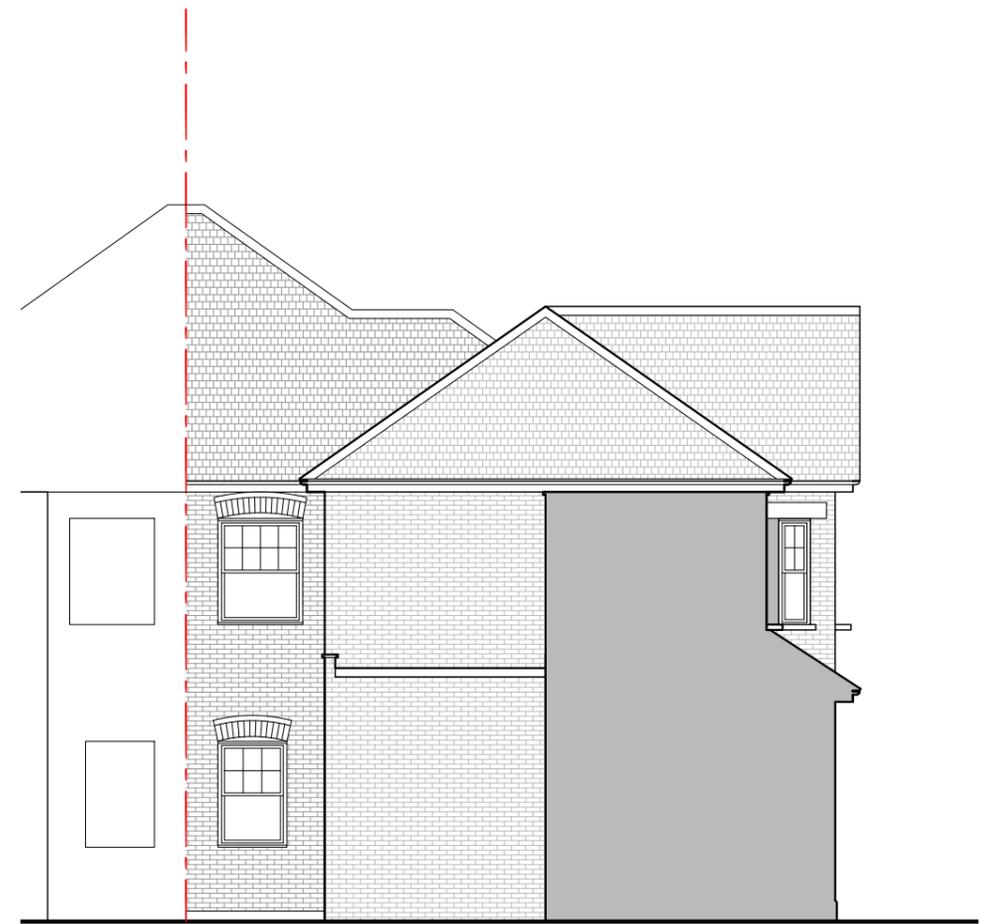

Existing Side (East) Elevation
Scale 1:100 @ A3

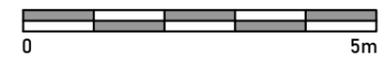

<p>Issued For</p> <p>INFORMATION</p>
<p>General Notes:</p> <p>THIS DRAWING HAS BEEN PREPARED BY MICHAEL EALES ARCHITECTS AND THE DATA CONTAINED HEREIN MAY BE USED OR REPRODUCED ONLY WITH MICHAEL EALES ARCHITECTS' APPROVAL.</p>


Rev.	Description	Date	Signed	Checked

--

--

A3 Scale 1:100	Date 08.07.22	Drawn by SS	Checked by ME
Drawing Title Existing Elevations			
Project 67 Minster Road West Hampstead, London NW2 3SJ			

<p>Quickbury Farm, Hatfield Heath Rd Sawbridgeworth, Hertfordshire CM21 9HY T - 07764 496 345 E - info@me-architects.co.uk</p>	Project no. 22/179	Drawing no. 1202	Revision 00
--	------------------------------	----------------------------	-----------------------

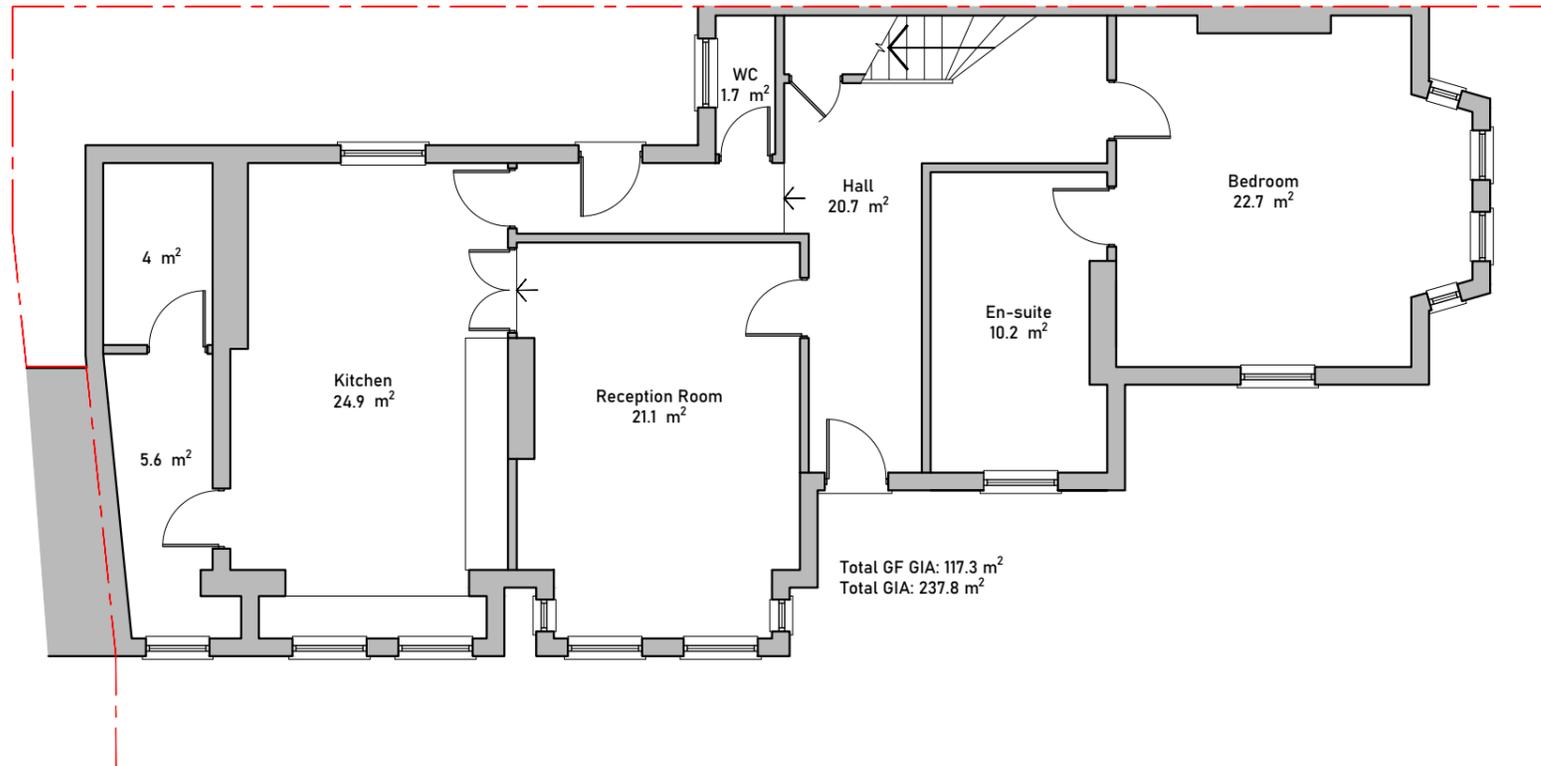

Proposed Ground Floor Plan
Scale 1:100 @ A3



Issued For COMMENT
General Notes: THIS DRAWING HAS BEEN PREPARED BY MICHAEL EALES ARCHITECTS AND THE DATA CONTAINED HEREIN MAY BE USED OR REPRODUCED ONLY WITH MICHAEL EALES ARCHITECTS' APPROVAL.


Rev.	Description	Date	Signed	Checked

--

--

A3 Scale 1:100	Date 08.07.22	Drawn by SS	Checked by ME
Drawing Title Proposed Plans OPTION B			
Project 67 Minster Road West Hampstead, London NW2 3SJ			

<p>Quickbury Farm, Hatfield Heath Rd Sawbridgeworth, Hertfordshire CM21 9HY T - 07764 496 345 E - info@me-architects.co.uk</p>	Project no. 22/179	Drawing no. 2101	Revision 00
--	-----------------------	---------------------	----------------

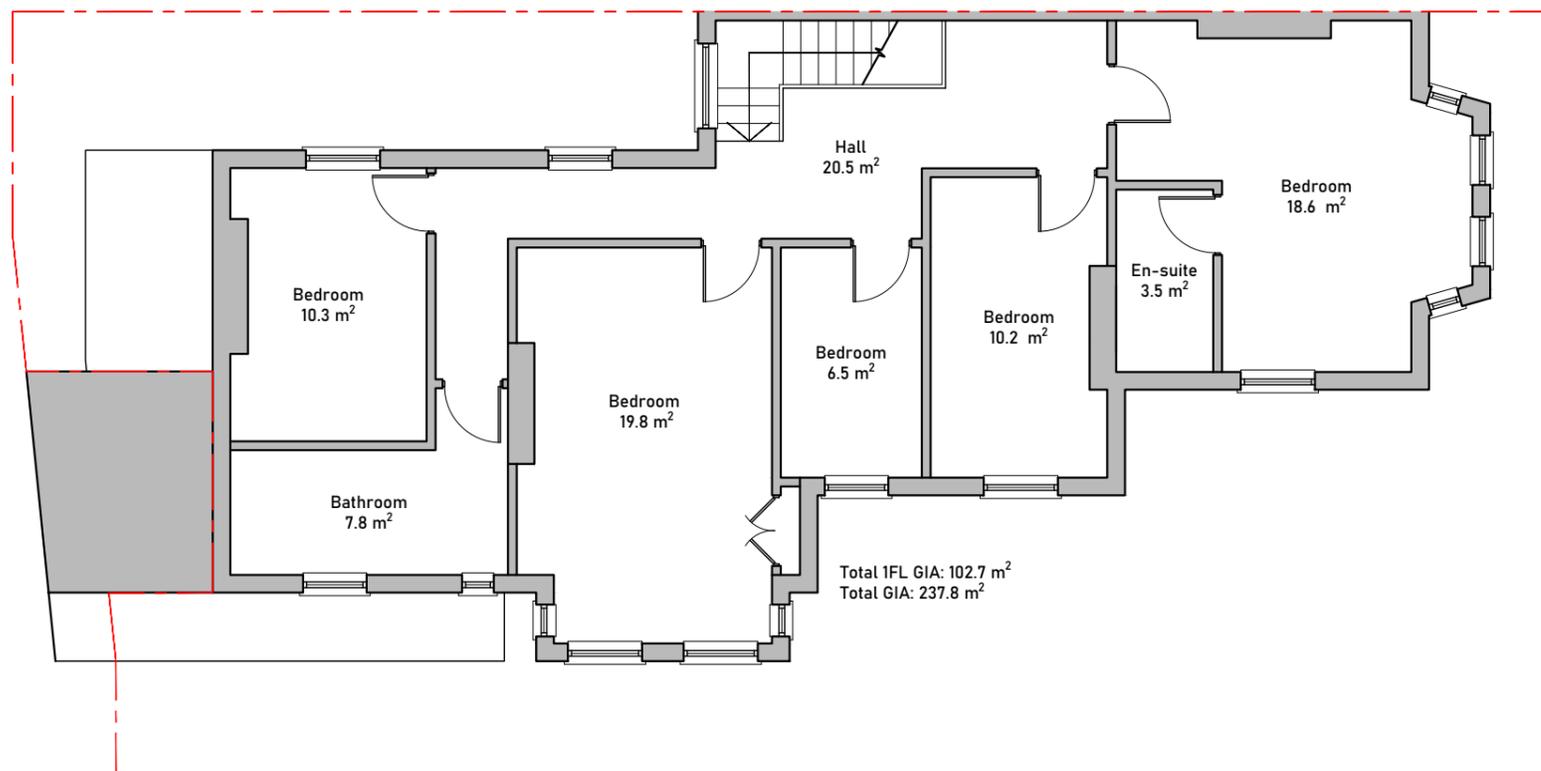

Proposed First Floor Plan
Scale 1:100 @ A3



Issued For
COMMENT

General Notes:
THIS DRAWING HAS BEEN PREPARED BY MICHAEL EALES ARCHITECTS AND THE DATA CONTAINED HEREIN MAY BE USED OR REPRODUCED ONLY WITH MICHAEL EALES ARCHITECTS' APPROVAL.


Rev.	Description	Date	Signed	Checked

--

--

A3 Scale 1:100	Date 08.07.22	Drawn by SS	Checked by ME
Drawing Title Proposed Plans OPTION B			
Project 67 Minster Road West Hampstead, London NW2 3SJ			

	<small>Quickbury Farm, Hatfield Heath Rd Sawbridgeworth, Hertfordshire CM21 9HY T - 07764 496 345 E - info@me-architects.co.uk</small>		
	Project no. 22/179	Drawing no. 2103	Revision 00

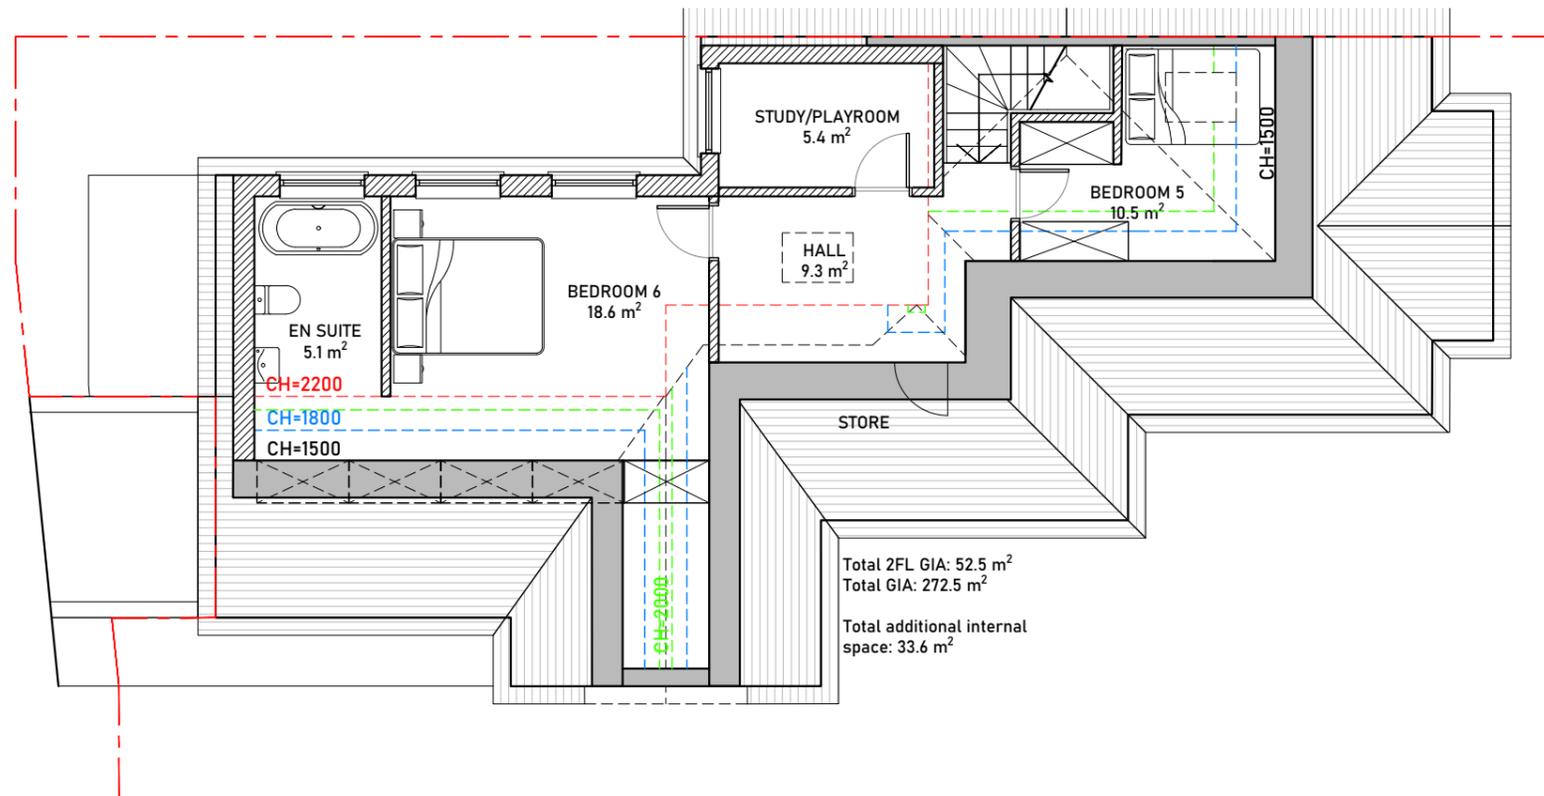


Proposed Loft Plan
 Scale 1:100 @ A3




Issued For	COMMENT
General Notes:	THIS DRAWING HAS BEEN PREPARED BY MICHAEL EALES ARCHITECTS AND THE DATA CONTAINED HEREIN MAY BE USED OR REPRODUCED ONLY WITH MICHAEL EALES ARCHITECTS' APPROVAL.

Rev.	Description	Date	Signed	Checked

--	--

A3 Scale 1:100	Date 08.07.22	Drawn by SS	Checked by ME
Drawing Title Proposed Plans OPTION B			
Project 67 Minster Road West Hampstead, London NW2 3SJ			

	Quickbury Farm, Hatfield Heath Rd Sawbridgeworth, Hertfordshire CM21 9HY T - 07764 496 345 E - info@me-architects.co.uk		
	Project no. 22/179	Drawing no. 2103	Revision 01

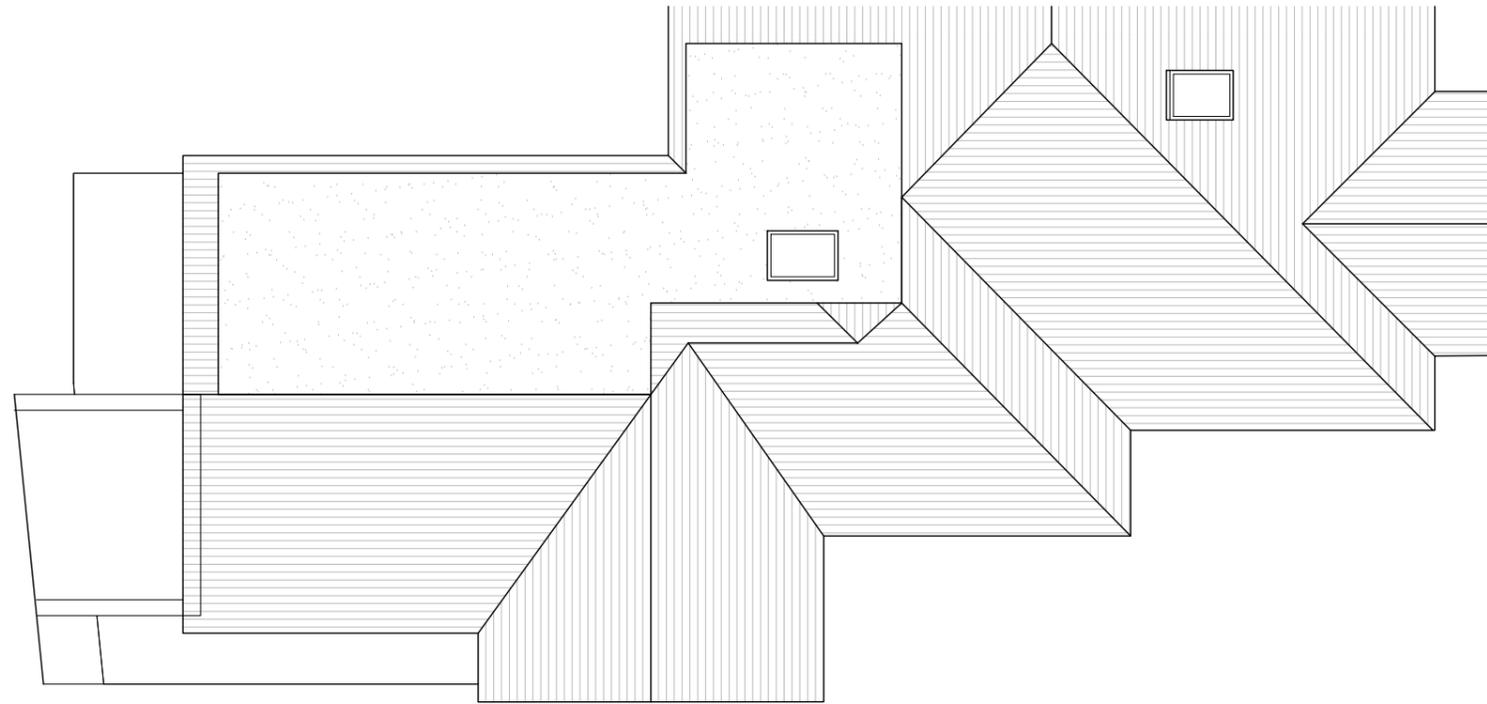

Proposed Roof Plan
Scale 1:100 @ A3



Issued For
COMMENT

General Notes:
THIS DRAWING HAS BEEN PREPARED BY MICHAEL EALES ARCHITECTS AND THE DATA CONTAINED HEREIN MAY BE USED OR REPRODUCED ONLY WITH MICHAEL EALES ARCHITECTS' APPROVAL.

Rev.	Description	Date	Signed	Checked

--

--

A3 Scale 1:100	Date 08.07.22	Drawn by SS	Checked by ME
Drawing Title Proposed Plans OPTION B			
Project 67 Minster Road West Hampstead, London NW2 3SJ			

	<small>Quickbury Farm, Hatfield Heath Rd Sawbridgeworth, Hertfordshire CM21 9HY T - 07764 496 345 E - info@me-architects.co.uk</small>	
	Project no. 22/179	Drawing no. 2104
		Revision 01



Minster ROAD

Proposed Front Elevation
Scale 1:100 @ A3



SARRE ROAD

Proposed Side (West) Elevation
Scale 1:100 @ A3



Issued For	COMMENT
General Notes:	THIS DRAWING HAS BEEN PREPARED BY MICHAEL EALES ARCHITECTS AND THE DATA CONTAINED HEREIN MAY BE USED OR REPRODUCED ONLY WITH MICHAEL EALES ARCHITECTS' APPROVAL.

Rev.	Description	Date	Signed	Checked

--


--

A3 Scale 1:100	Date 08.07.22	Drawn by SS	Checked by ME
Drawing Title Proposed Elevations OPTION B			
Project 67 Minster Road West Hampstead, London NW2 3SJ			

 Quickbury Farm, Hatfield Heath Rd Sawbridgeworth, Hertfordshire CM21 9HY T - 07764 496 345 E - info@me-architects.co.uk		
Project no. 22/179	Drawing no. 2201	Revision 01



Proposed Rear Elevation
Scale 1:100 @ A3

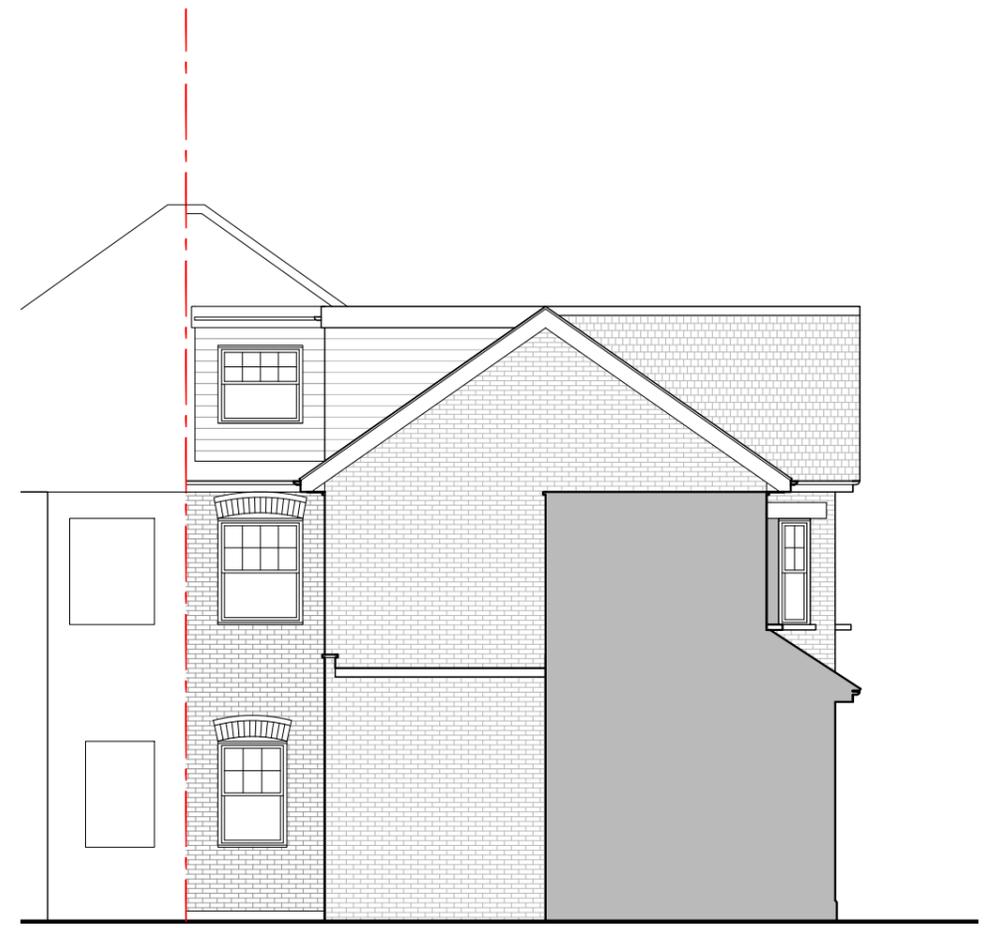

Proposed Side (East) Elevation
Scale 1:100 @ A3



Issued For	INFORMATION
General Notes:	THIS DRAWING HAS BEEN PREPARED BY MICHAEL EALES ARCHITECTS AND THE DATA CONTAINED HEREIN MAY BE USED OR REPRODUCED ONLY WITH MICHAEL EALES ARCHITECTS' APPROVAL.

Rev.	Description	Date	Signed	Checked

--

--

A3 Scale 1:100	Date 08.07.22	Drawn by SS	Checked by ME
Drawing Title Proposed Elevations OPTION B			
Project 67 Minster Road West Hampstead, London NW2 3SJ			

 Quickbury Farm, Hatfield Heath Rd Sawbridgeworth, Hertfordshire CM21 9HY T - 07764 496 345 E - info@me-architects.co.uk		
Project no. 22/179	Drawing no. 2202	Revision 01