

h:● HEAT DETECTORS TO ALL KITCHEN AREAS & CONNECTED TO SMOKE DETECTOR'S CIRCUIT

S:● SMOKE DETECTOR SYSTEM CONNECTED TO INDEPENDENT CIRCUIT & BRITISH STANDARDS

MECHANICAL EXTRACT FANS. KITCHEN WITH (30L/s) & BATH AREAS TO BE 15L/s EXTRACT FAN FITTED TO LIGHT SWITCH WITH 15MINUTES OVER RUN IN ACCORDANCE TO APPROVED DOC-F

EMERGENCY FIRE ESCAPE SIGNAGE WITH EMERGENCY LIGHT FITTING TO INDEPENDANT CIRCUIT LINKED WITH FIRE ALARM SYSTEM


● E




40 WISE LANE
MILL HILL
LONDON NW7 2RE
MOB: 07946 872537

www.homesdesignltd.co.uk

title	EXISTING FLOOR PLANS	
project	Flats C & B - 15 ADAMSON ROAD LONDON NW3 3HU	
drawing no	HD1419/1000	
drawn by	R. L	contract no. HD1419
scale	1:100 @ A3	date 12/2023

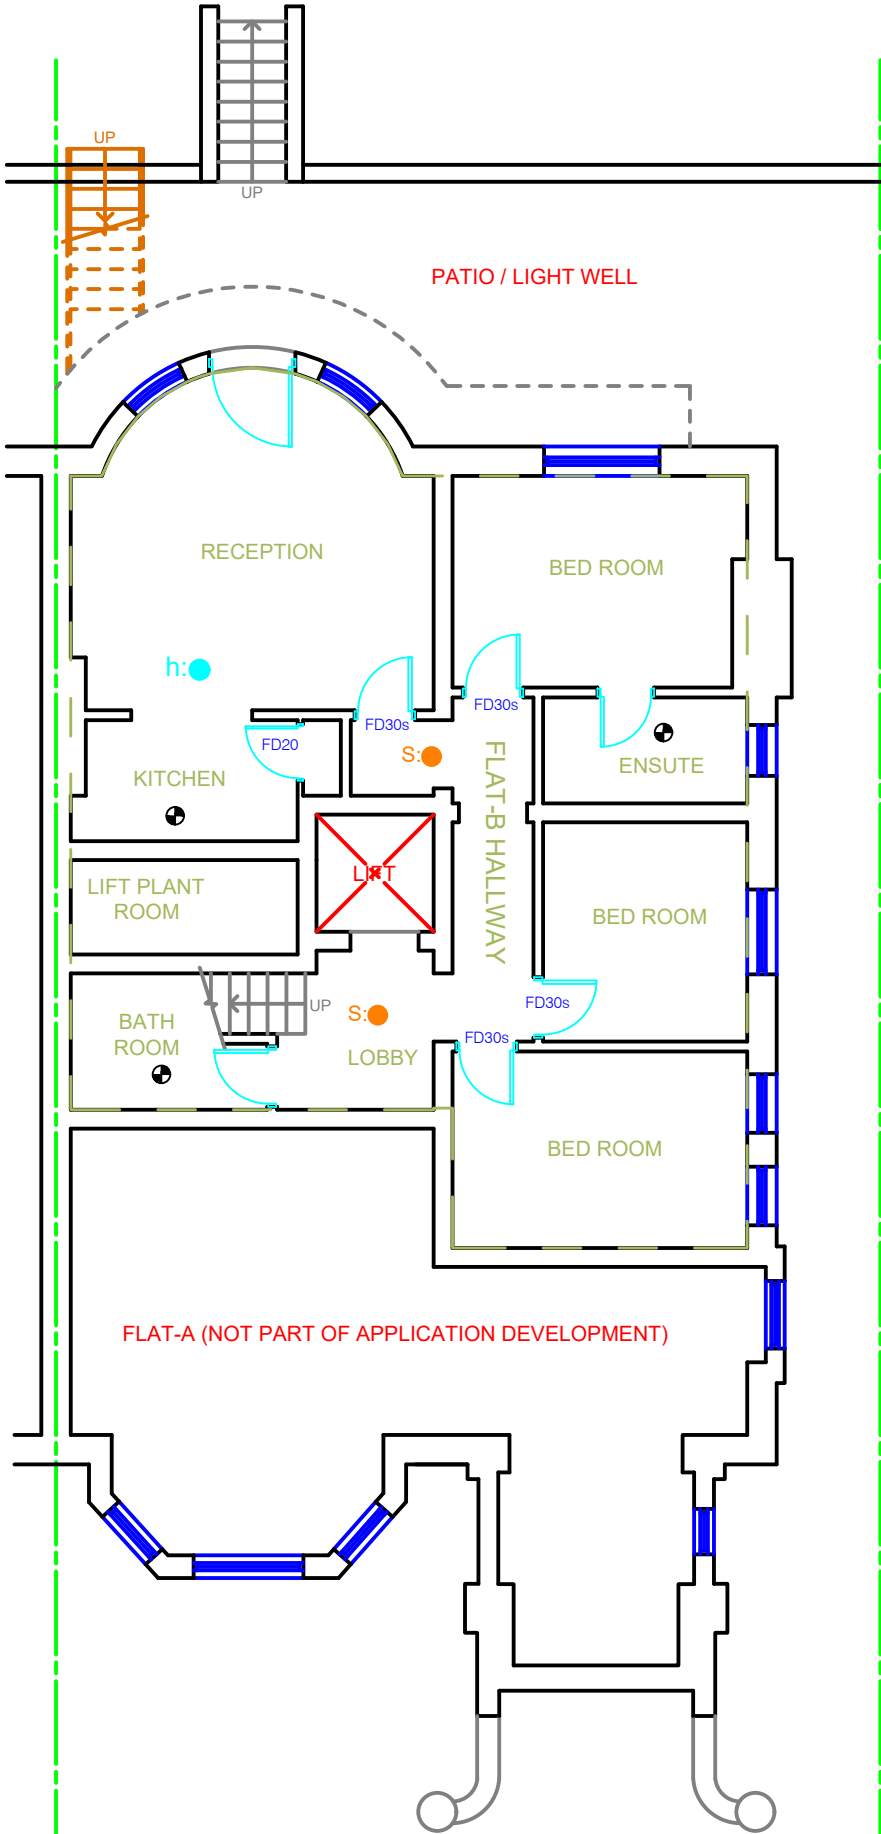

EXISTING LOWER GROUND FLOOR PLAN

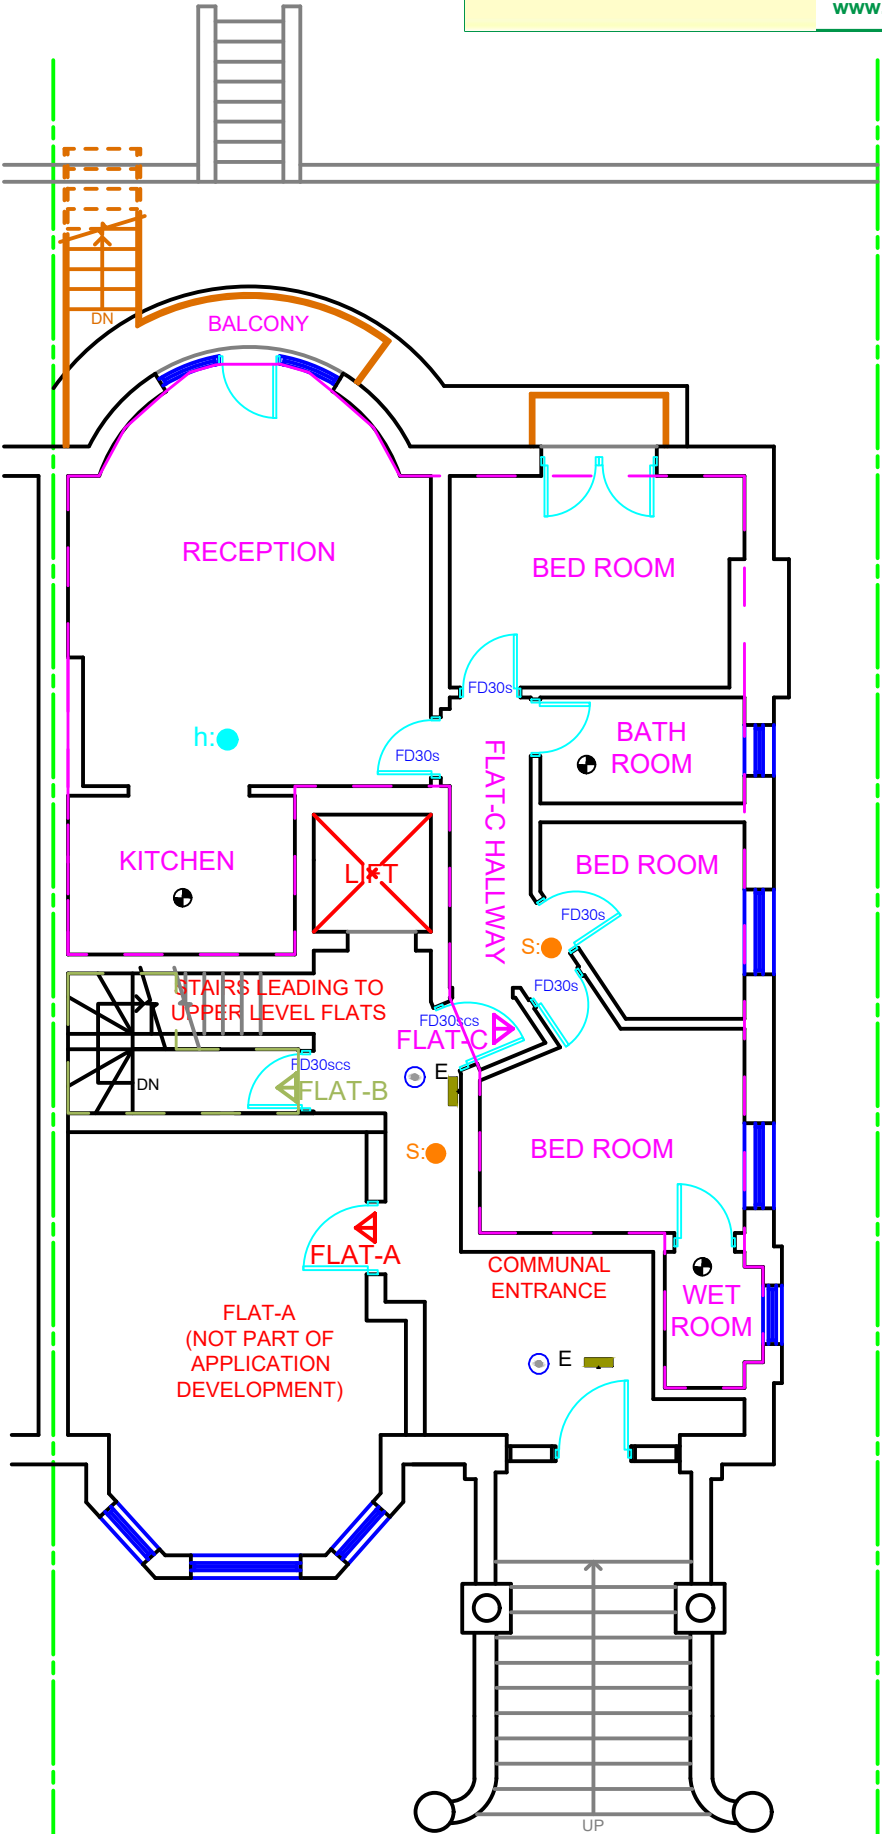

EXISTING UPPER GROUND FLOOR PLAN

FD30scs : HALF HOUR FIRE RATED DOOR WITH 3-HINGES & SMOKE STRIP & SELF CLOSURE WITH FREE-SWING DOOR CLOSER

FD30s: HALF HOUR FIRE RATED DOOR WITH 3-HINGES & SMOKE STRIP

FD20 : 20-MINUTES FIRE RATED DOOR WITH FIRE-HINGES

EXISTING DEVELOPMENT FLAT C & B DESCRIPTIONS:

- FLAT-C = RAISED GROUND FLOOR 3-BEDROOM WITH ACCESS TO REAR SHARED GARDEN FLAT (G.I.A: 72m²)
- FLAT-B = LOWER GROUND FLOOR 3-BEDROOM WITH ACCESS TO REAR SHARED GARDEN FLAT (G.I.A: 87m²)

