

Disclaimer and Notes

Do not usale this chaving. All dimensions should be checked on site. Any discrepancy found between this
drawing, site and any other document should be referred immediately to Frescon and Tee. All drawings
should be read in conjunction with all other contract documents and specifications and all other


opying or reproduction of this drawing without the written permission of Fres remitted Convenient is Reserved

The PDF hard copy accompanying the CAD data is legal transmission of information. The electronic are issued only for convenience of use and record of original file. No liability for the accuracy or for consequence resulting from the use, additions or alteration of information is accepted by Fresson and the convenience of the conveni

Property boundary 17.10.2023 11.07.2023 27.06.2023 Rev Iss.

DRAWING TITLE Location Plan PROJECT NAME Feasibility ADDRESS 22 Upper Woburn Place London WC1H 0HW CLIENT Moreland Newman (UK) Ltd CHECKED BY DRAWN BY JOB NO. 25795 SCALE 1:1250@A3 DATE Nov 2020

A-001-P3

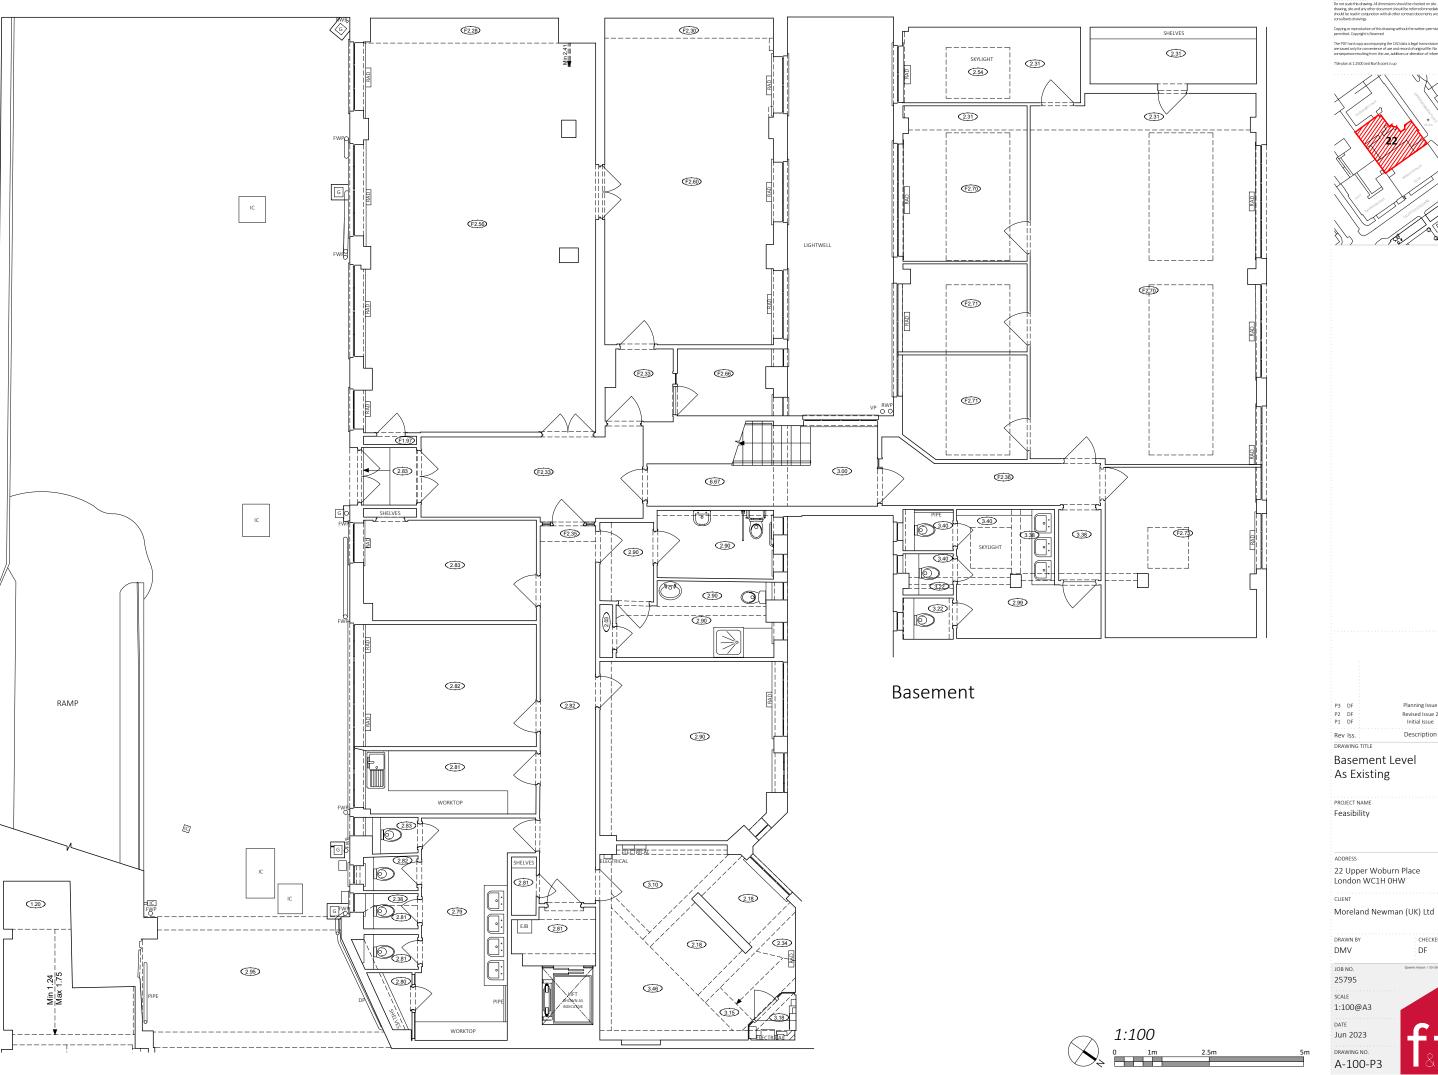





17.10.2023 11.07.2023 27.06.2023

CHECKED BY



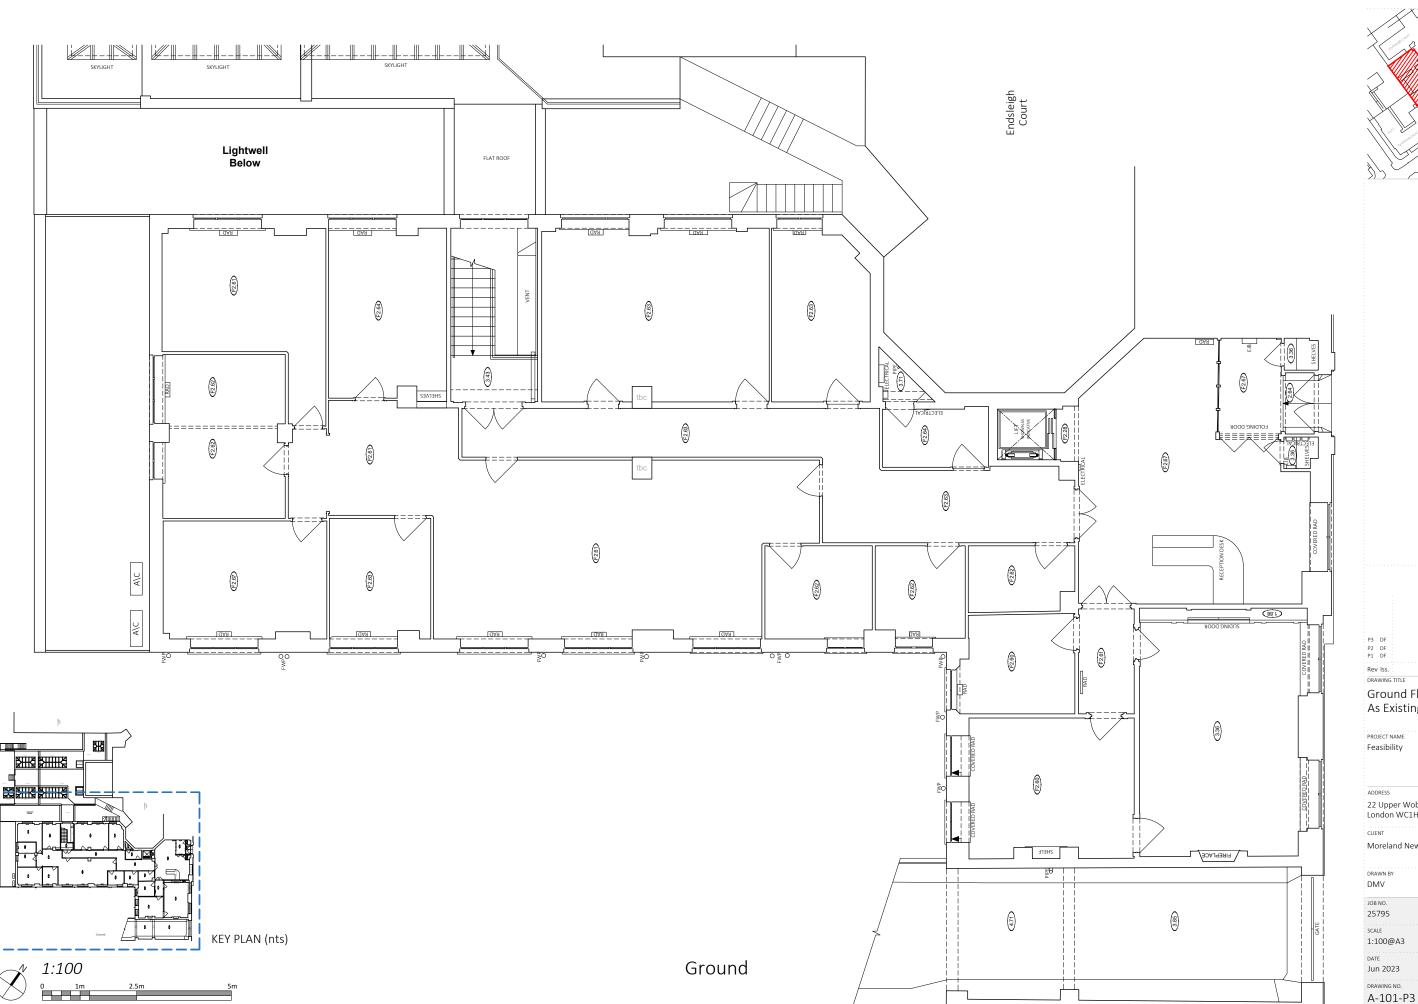

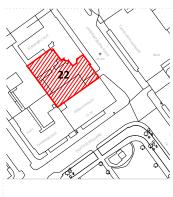

ev	lss.	Description	Date
1	DF	Initial Issue	27.06.2023
	DF	Revised Issue 2	11.07.2023
3	DF	Planning Issue	17.10.2023

Ground Floor Level As Existing


22 Upper Woburn Place London WC1H 0HW

Moreland Newman (UK) Ltd

CHECKED BY DF

25795 1:100@A3 Jun 2023



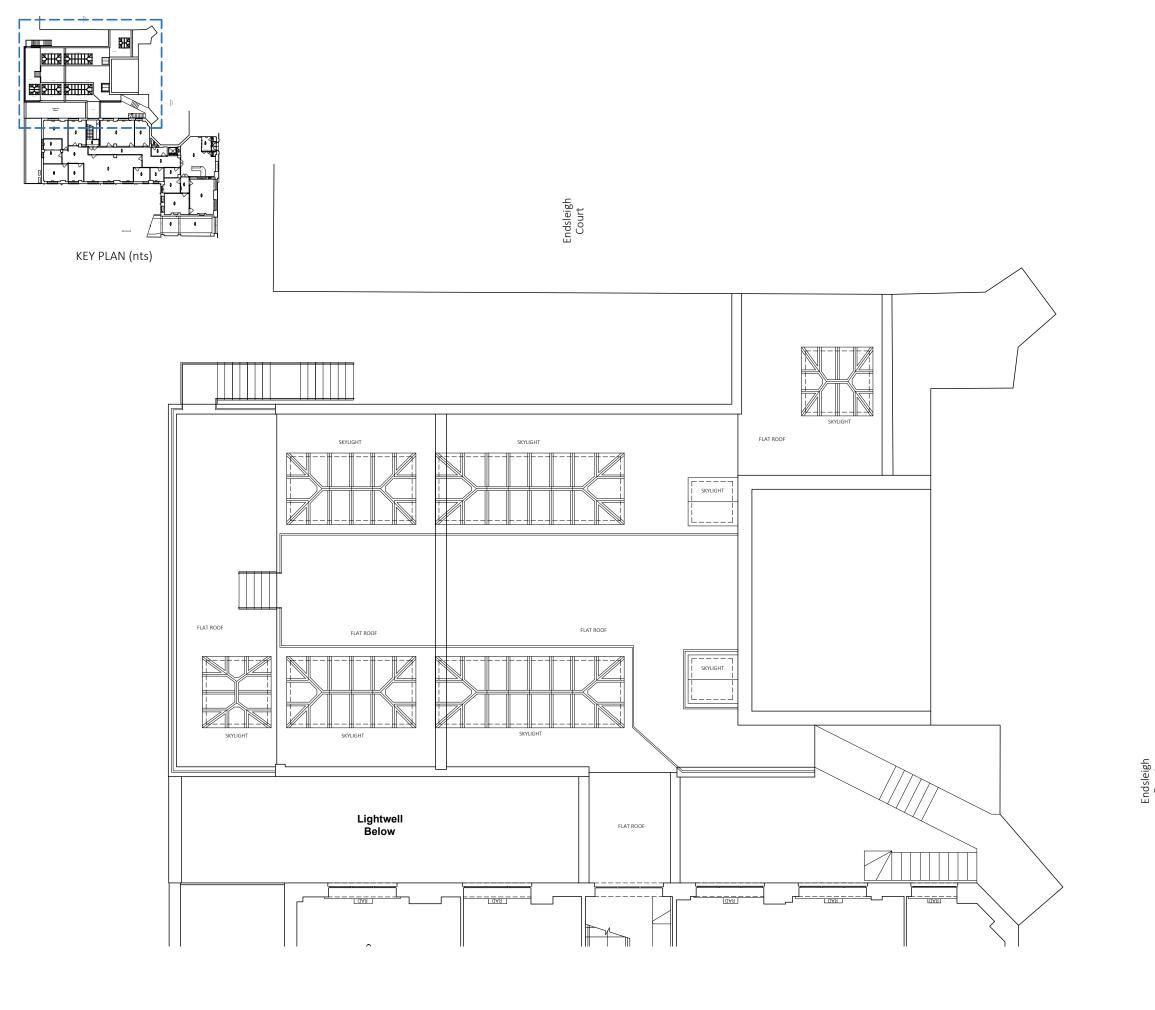

17.10.2023 11.07.2023 27.06.2023 DRAWING TITLE

Roof Plan As Existing

PROJECT NAME Feasibility

22 Upper Woburn Place London WC1H 0HW

CLIENT


Moreland Newman (UK) Ltd


CHECKED BY DMV

> JOB NO. 25795 SCALE 1:100@A3


DATE Jun 2023 DRAWING NO.
A-102-P3



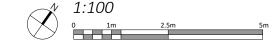

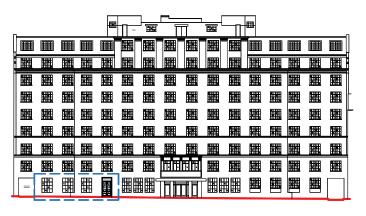

KEY ELEVATION (nts)

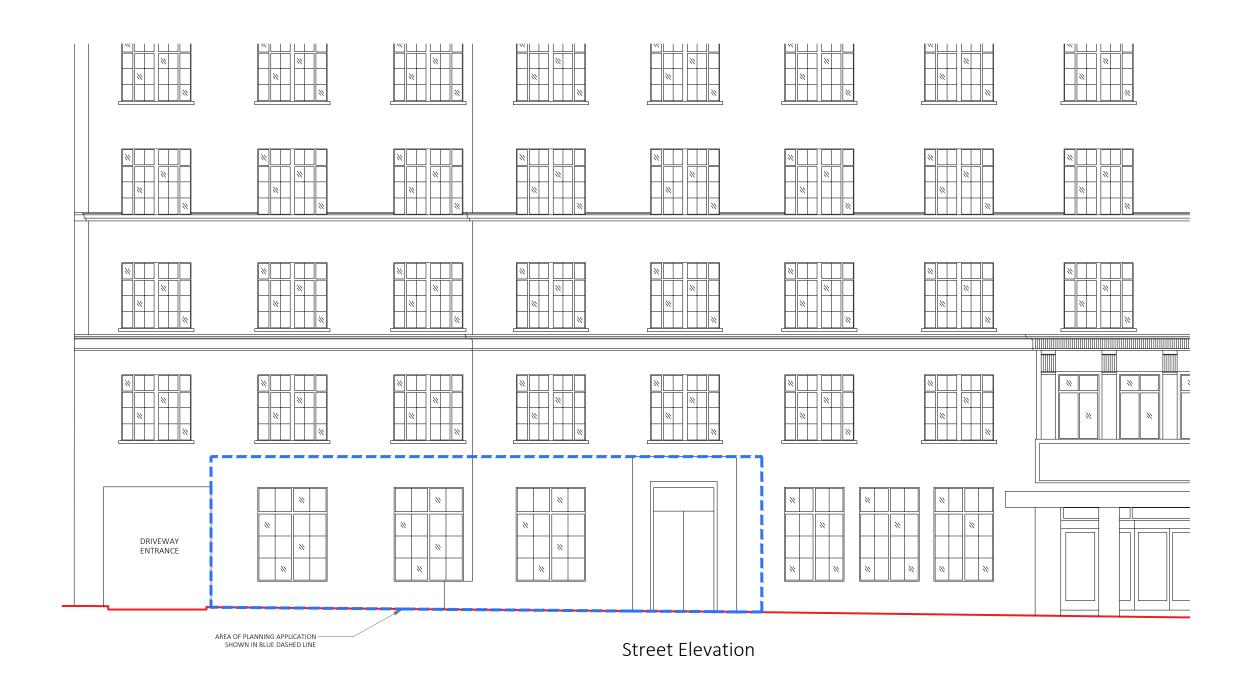

1:100 0 1m 2.5m

Rev Iss. Description
DRAWING TITLE
Front elevation existing

21.11.2023

PROJECT NAME Feasibility

ADDRESS

22 Upper Woburn Place
London WC1H 0HW

CLIENT

Moreland Newman (UK) Ltd

DF JOB NO. 25795

25795 SCALE 1:100@A3 DATE June 23

A-300-P1



CHECKED BY


DF



Central lightwell Elevation 1




Rear Flank Elevation

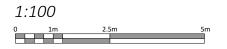

DRAWING TITLE Rear and lightwell elevation existing Feasibility 22 Upper Woburn Place London WC1H 0HW Moreland Newman (UK) Ltd CHECKED BY DF 25795




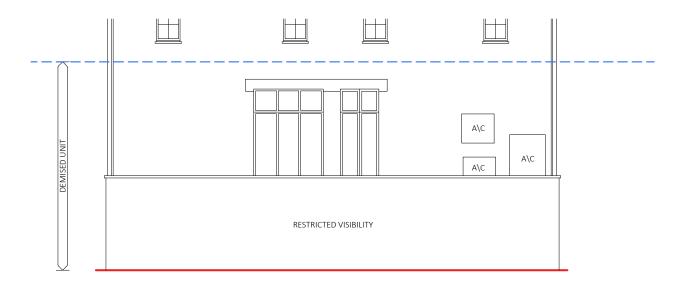


Rear Side Elevation




Rear side lightwell Elevation

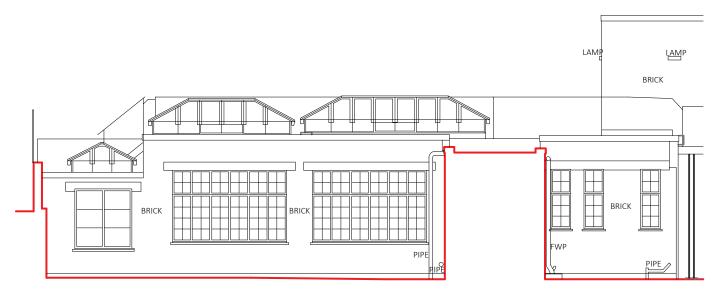


Central lightwell Elevation 2

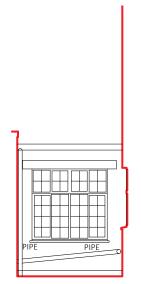

Rear lightwell Side Elevation 1

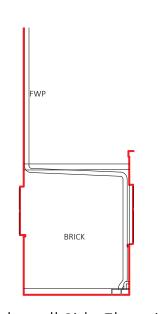

Rear lightwell Side Elevation 2

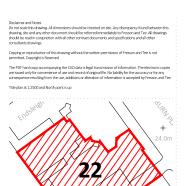

P1 DF	Planning Issue	21.11.20
Rev Iss.	Description	21.11.20. Date
PROJECT NAME		
existing PROJECT NAME Feasibility		
PROJECT NAME		
PROJECT NAME Feasibility		
PROJECT NAME Feasibility ADDRESS 22 Upper Wol		
PROJECT NAME Feasibility ADDRESS 22 Upper Wol London WC1F	1 OHW	
PROJECT NAME Feasibility ADDRESS 22 Upper Wol London WC1F CLIENT Moreland New	HOHW	
PROJECT NAME Feasibility ADDRESS 22 Upper Wol London WC1H	1 OHW	
PROJECT NAME Feasibility ADDRESS 22 Upper Wol London WC1F CLIENT Moreland New	Wman (UK) Ltd CHECKED BY DF General House / SS-56 Encodin Into	Fishes I CONDOOR WCDA RA
ADDRESS 22 Upper Wol London WC1F CLIENT Moreland New DRAWN BY DF JOB NO. 25795 SCALE	Wman (UK) Ltd CHECKED BY DF General House / SS-56 Encodin Into	Fields I CONDON WCO A RO
PROJECT NAME Feasibility ADDRESS 22 Upper Wol London WC1F CLIENT Moreland Nev DRAWN BY DF JOB NO. 25795	Wman (UK) Ltd CHECKED BY DF General House / SS-56 Encodin Into	Fishs I (OMOON WC) A N
PROJECT NAME Feasibility ADDRESS 22 Upper Wol London WC1H CLIENT Moreland New DRAWN BY DF JOB NO. 25795 SCALE 1:100@A3	Wman (UK) Ltd CHECKED BY DF General House / SS-56 Encodin Into	rada I LONGOU WCA RA 7200 I www.fands.co

