

balcony at floor below




rear dormer



planters to boundary of roof terrace

rooftight / access from floor below

planters to boundary of roof terrace


front dormer

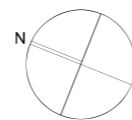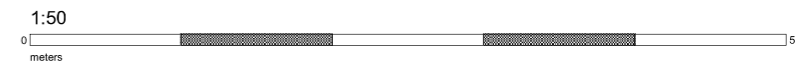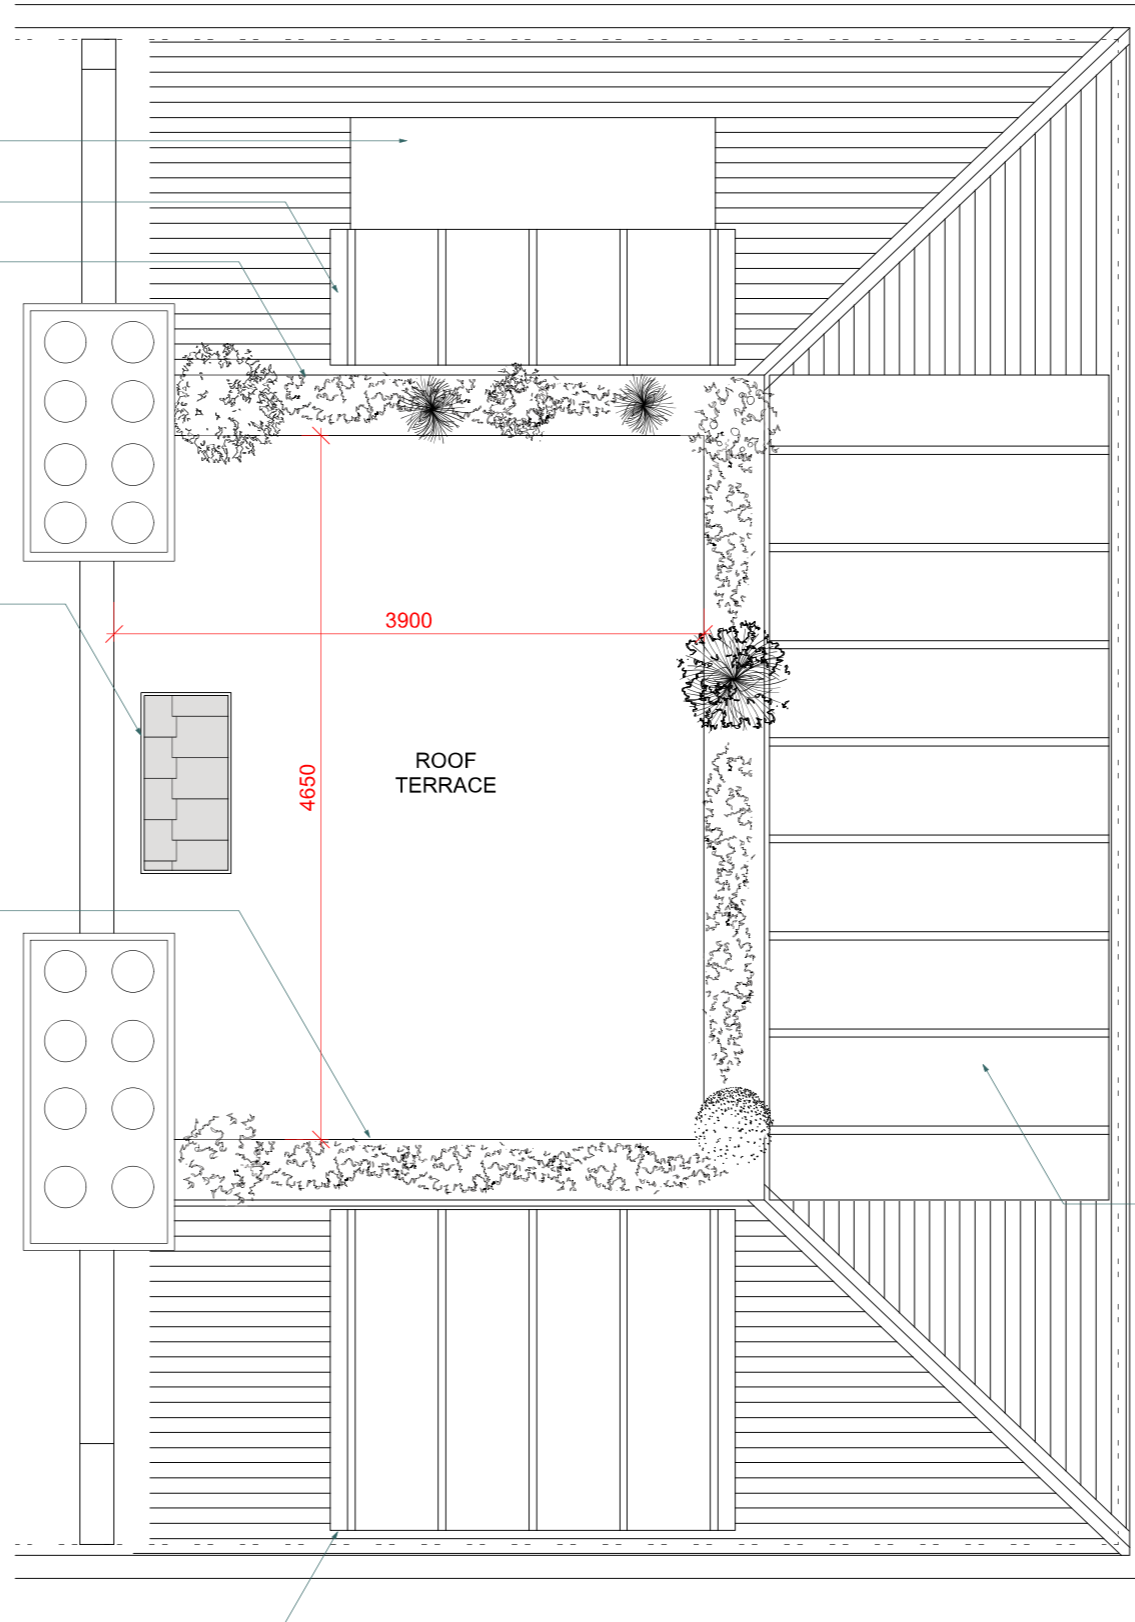

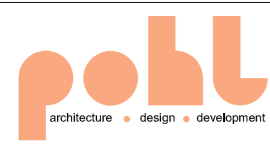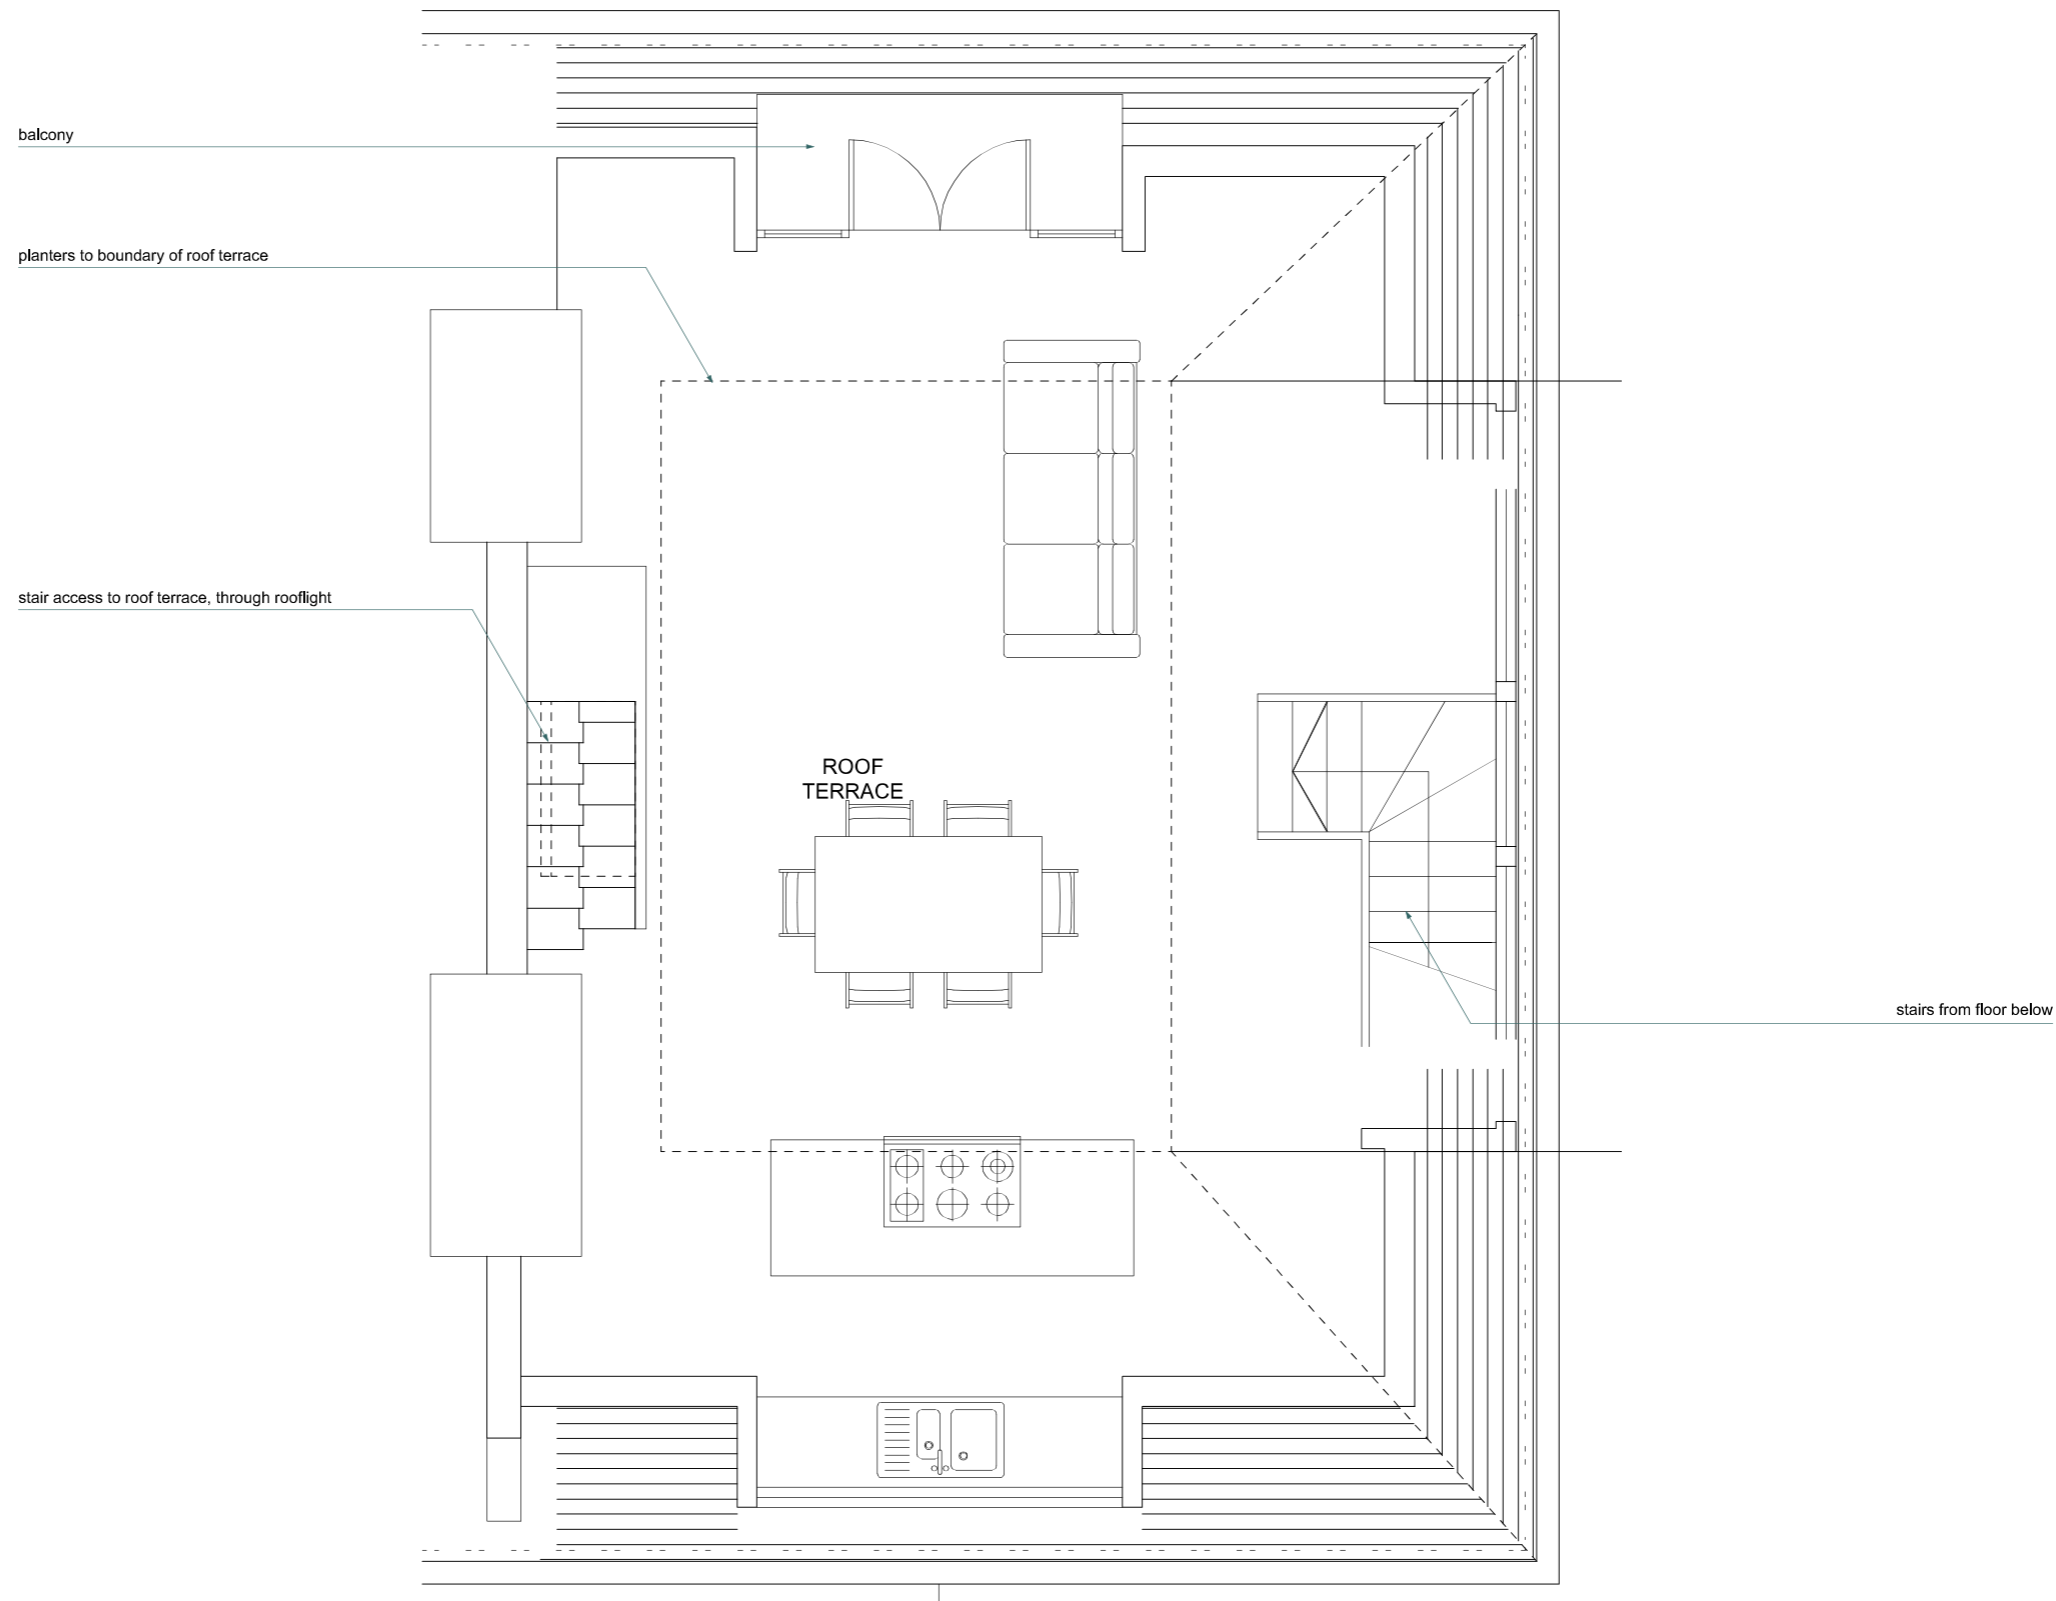

www.pohlarchitects.co.uk
 will@pohlarchitects.co.uk
 +44 (0) 7917 333 843


Rev - ddmmyy dP1 12.02.24	Revision Description. Stage 0) draft issue of Existing property for planning
------------------------------	---

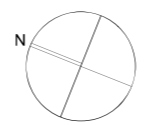

Project.
60 Parkhill Road, London, NW3 2YT

Drawing Title.
Third Floor Plan - 1:50 @ A3


Stage. Stage 0)	Job Number. PA31	Author WP
Status. EXISTING	Drawing No. 0(12)01	Rev. dP1

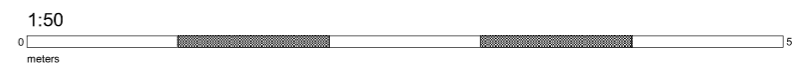

Rev - ddmmy dP1 12.02.24	Revision Description. Stage 0) draft issue of Existing property for planning
-----------------------------	---

Project. 60 Parkhill Road, London, NW3 2YT	Stage. Stage 0)	Job Number. PA31	Author WP
Drawing Title. <i>Front Elevation - 1:50 @ A3</i>	Status. EXISTING	Drawing No. 0(14)01	Rev. dP1

Job Number. PA31	Author WP
Drawing No. 0(14)01	Rev. dP1

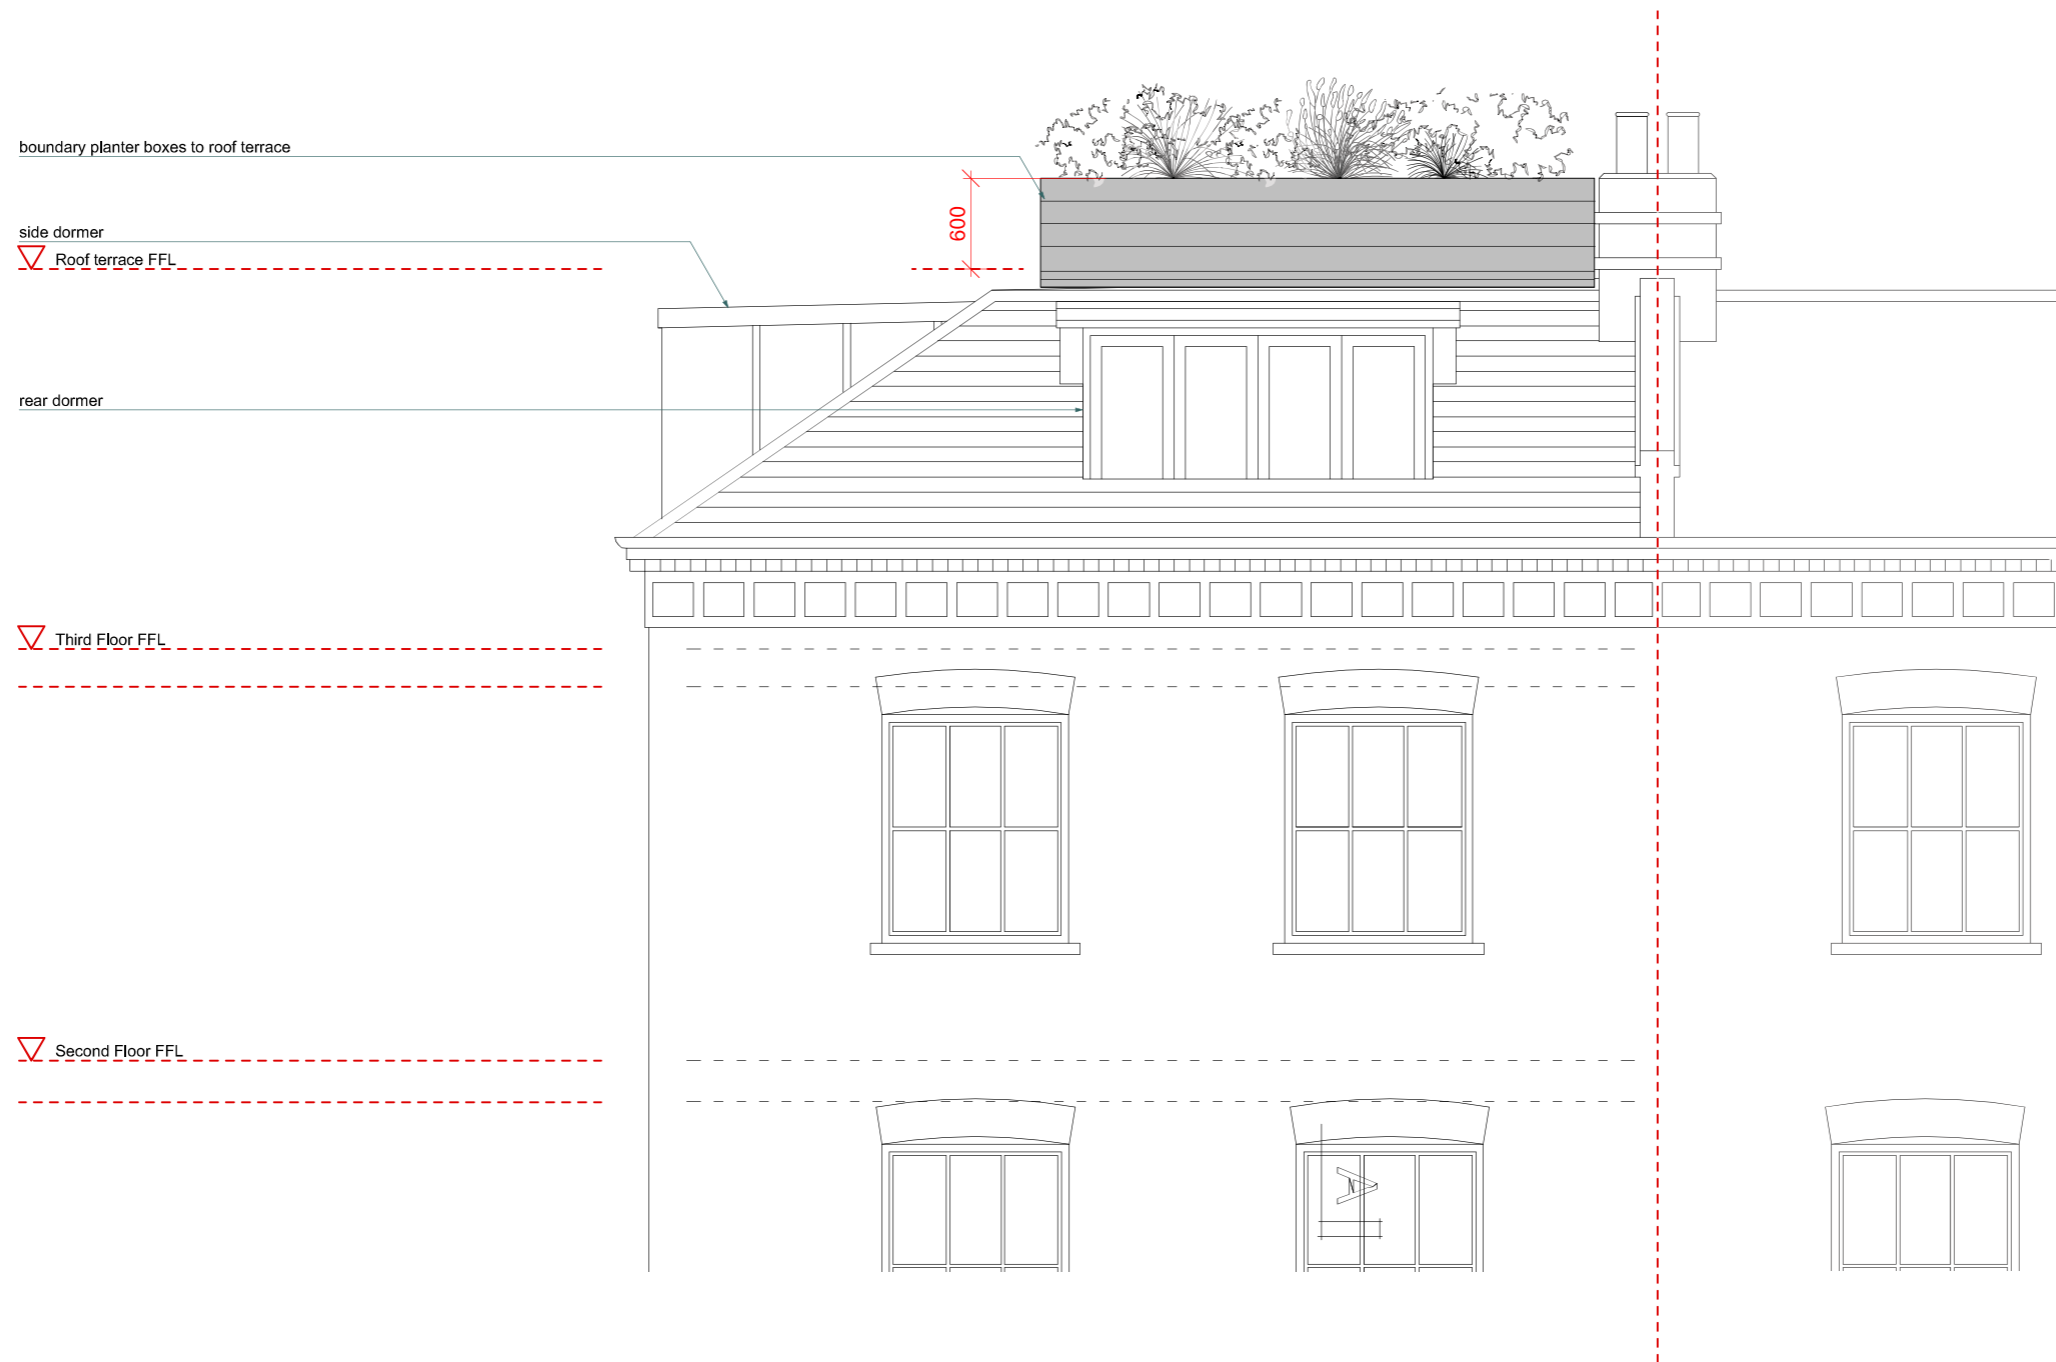

boundary planter boxes to roof terrace

front dormer

▽ Roof terrace FFL


600


rear dormer

side dormer

▽ Third Floor FFL

▽ Second Floor FFL

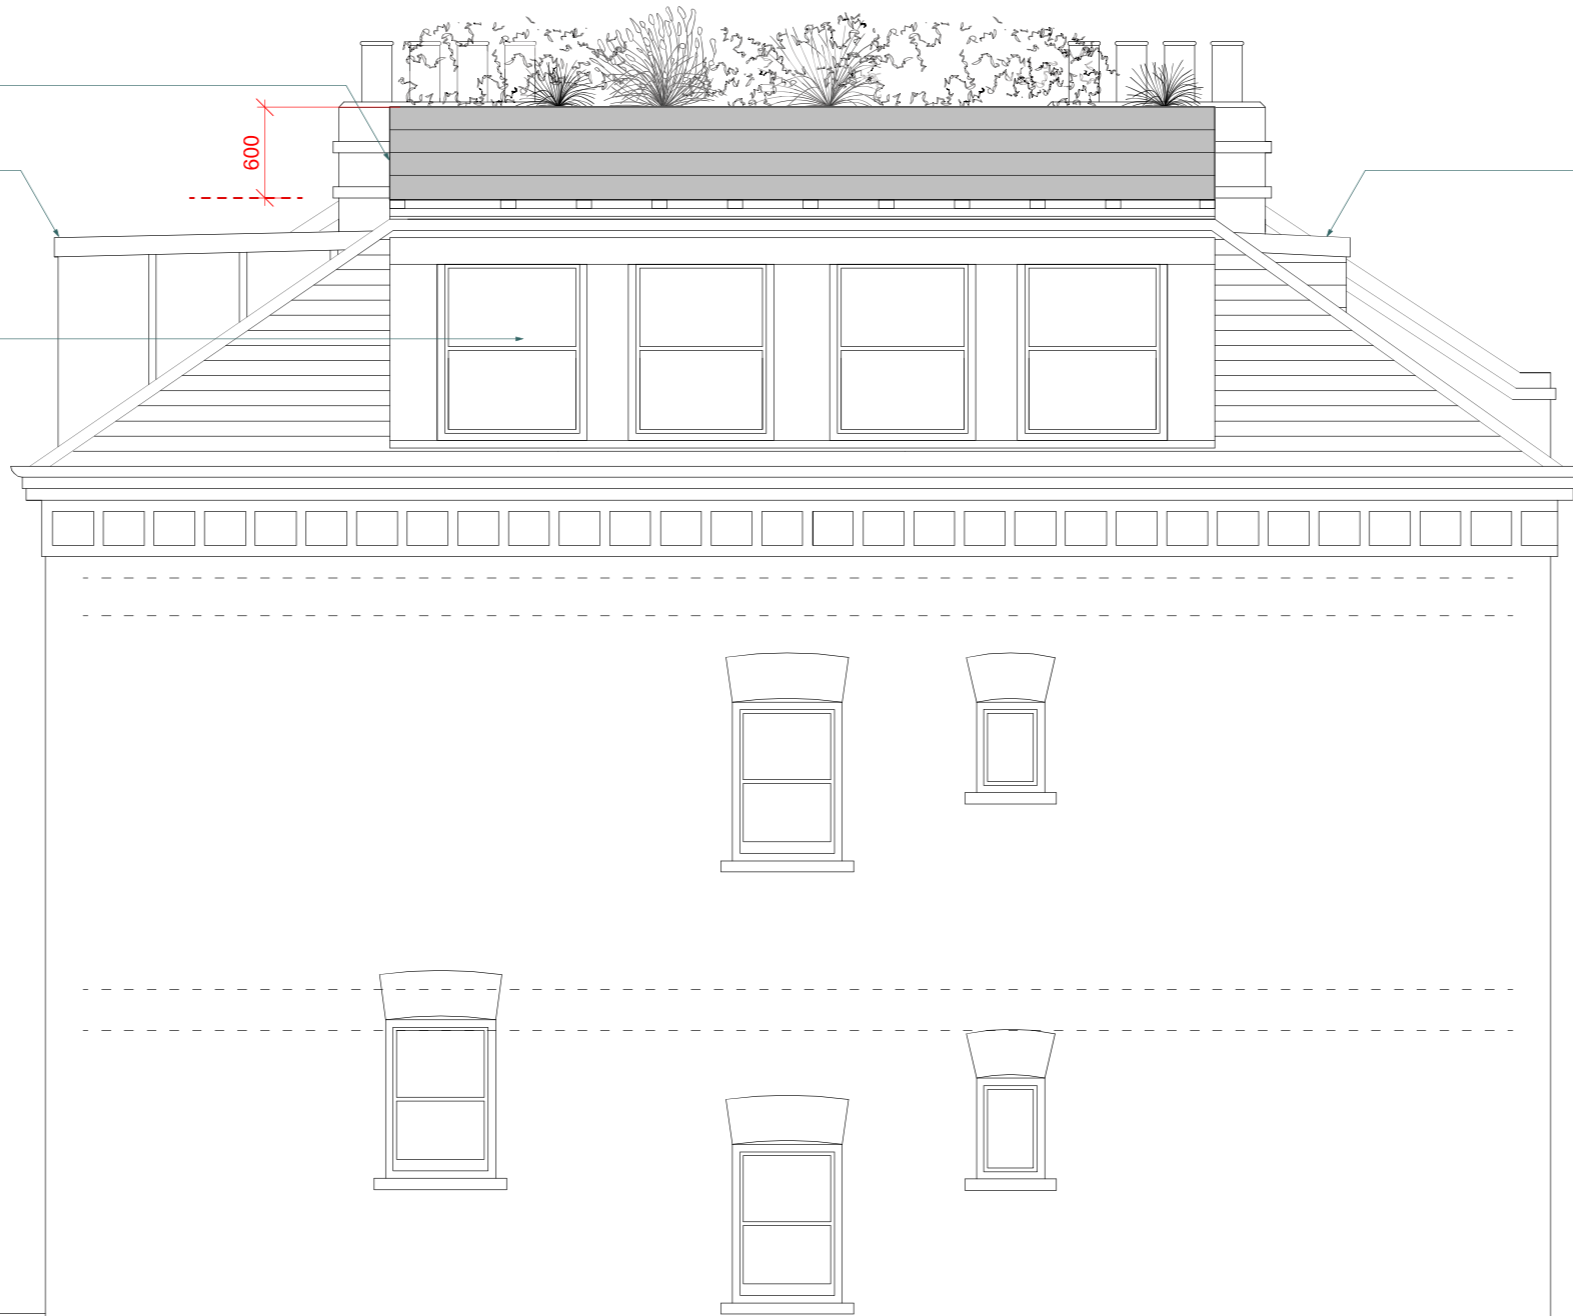

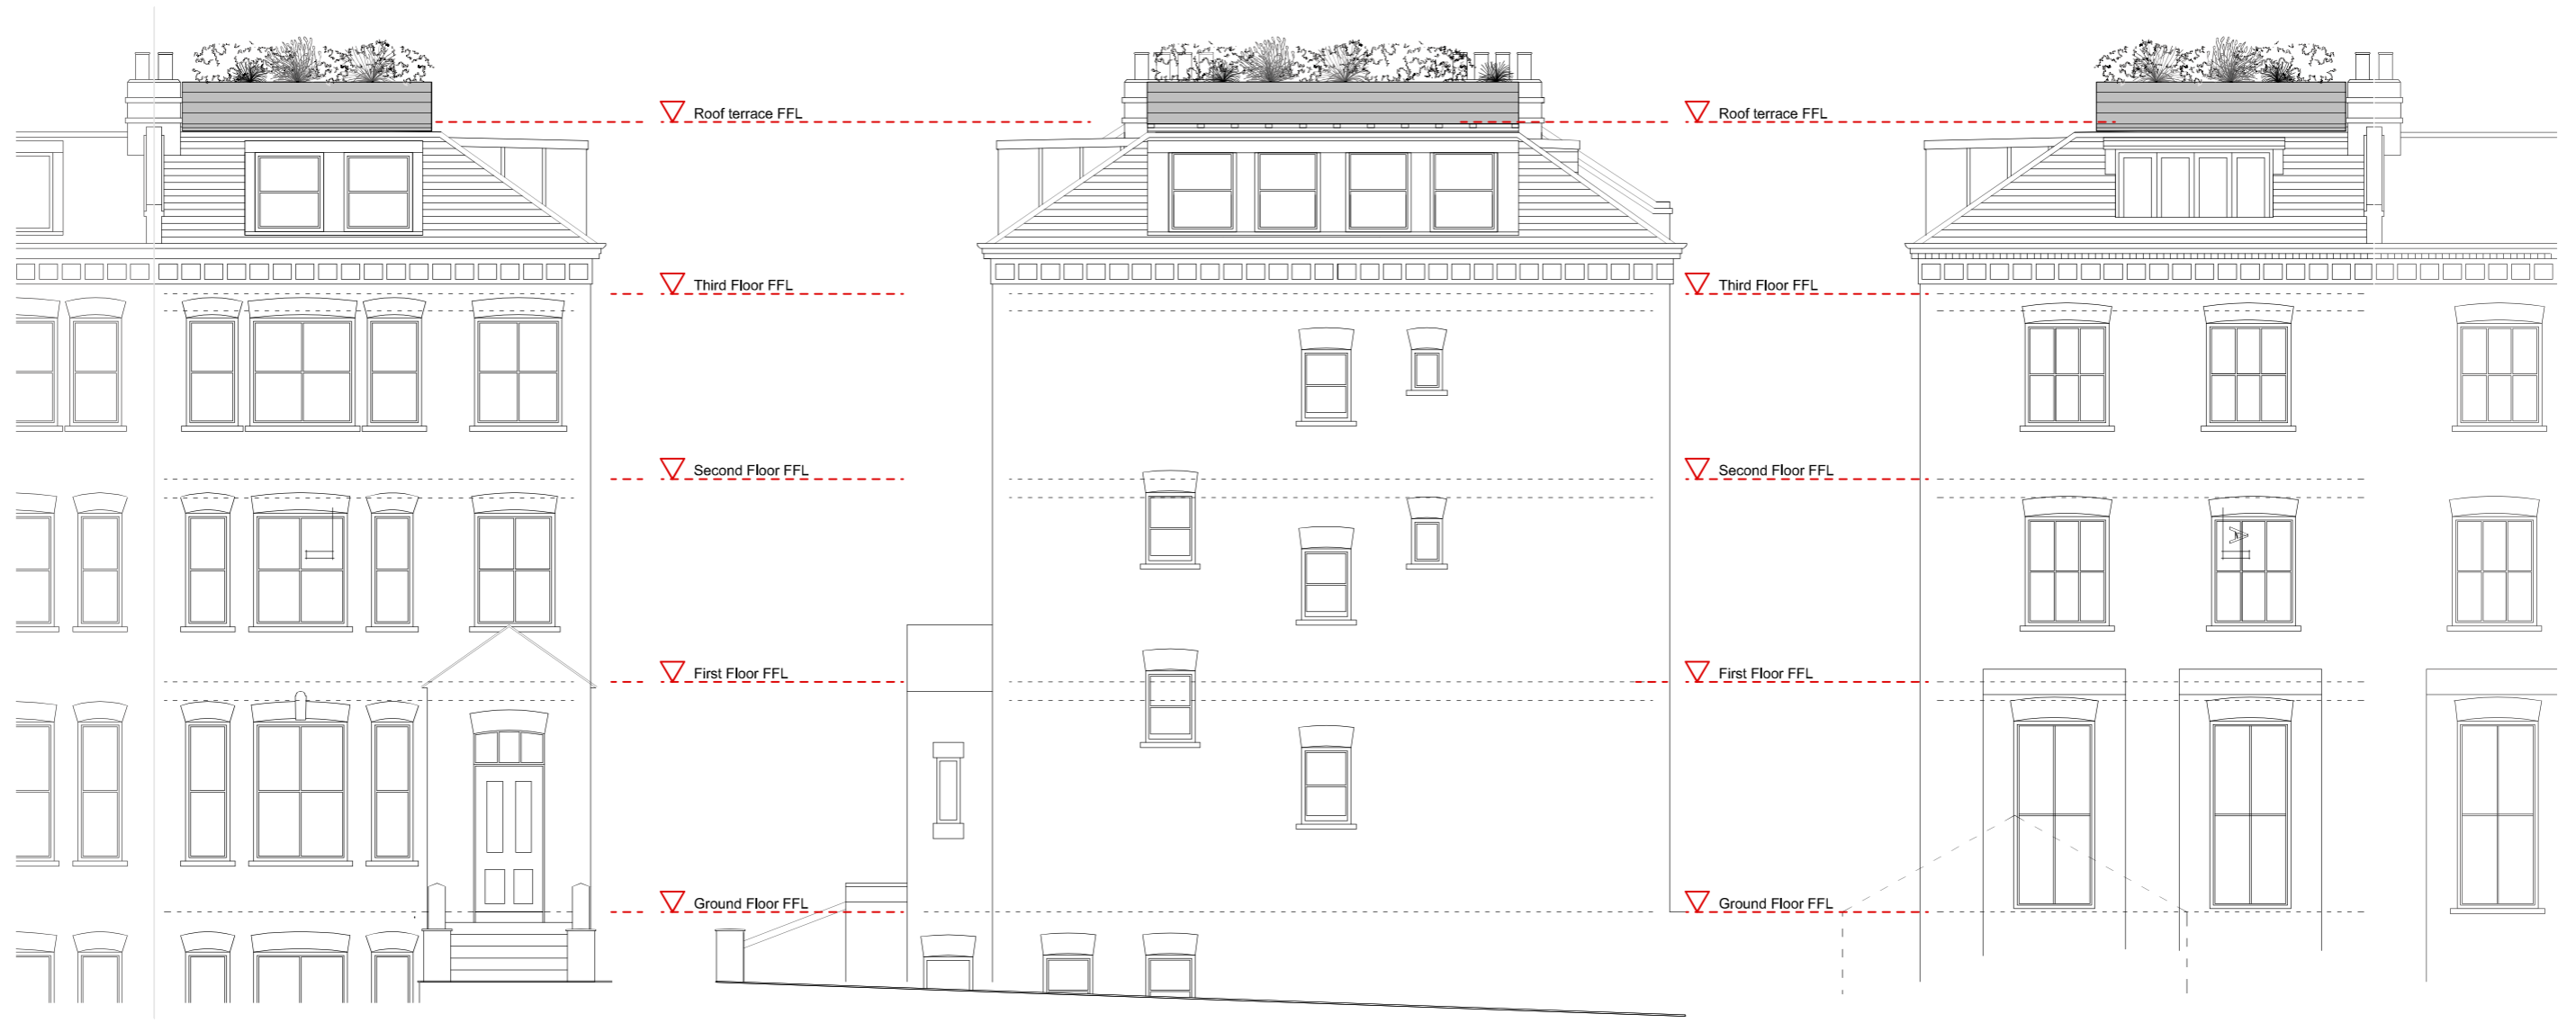

FRONT ELEVATION

SIDE ELEVATION

REAR ELEVATION

