





PROPOSED LOWER GROUND FLOOR PLAN
SCALE 1:100

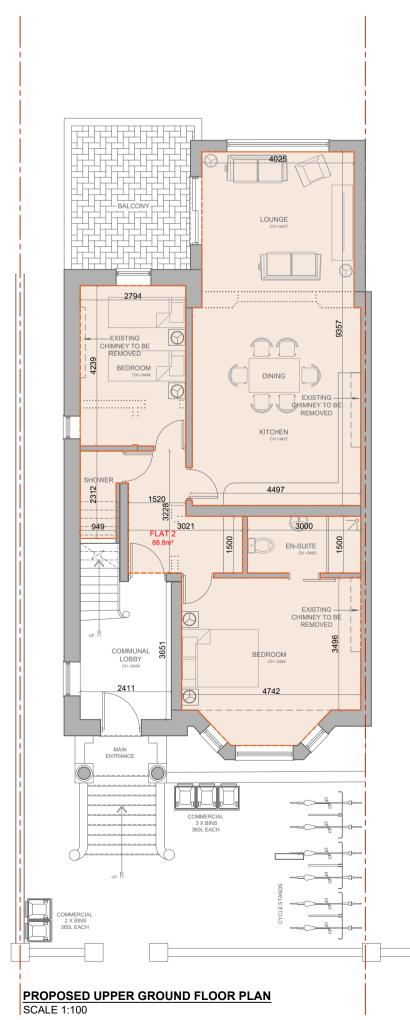

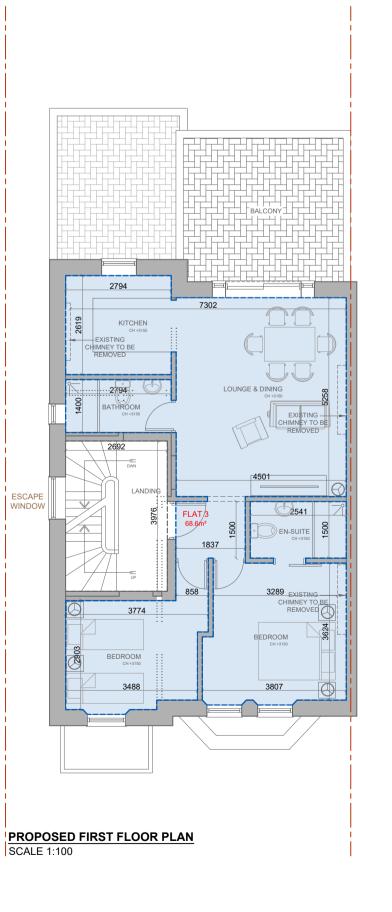

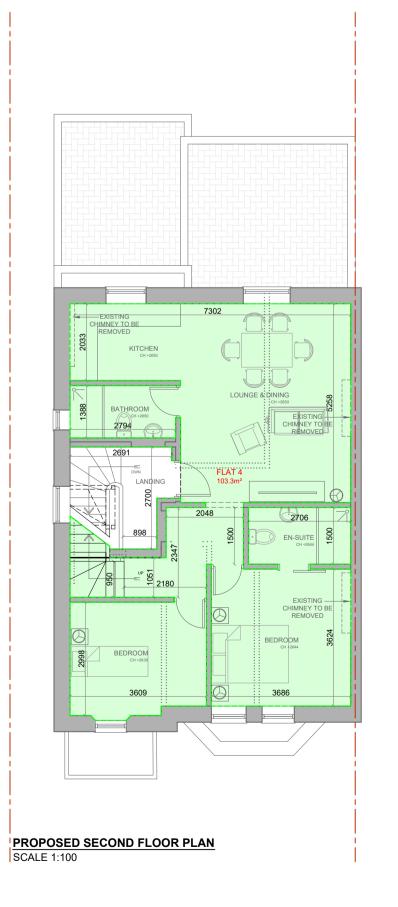

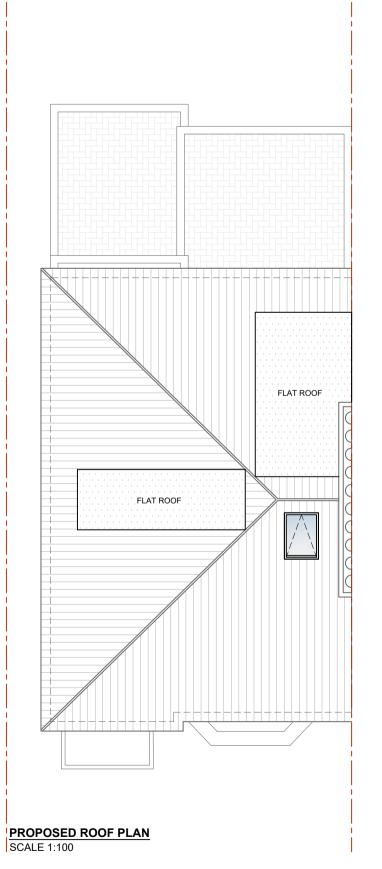

| AMENDED PLANS  | ME   | 141222   |
|--|--|--|
|  |  | 14.12.202  |
| AMENDED PLANS  | ME   | 04.10.20   |
| FLAT ROOF DORMER REDUCED, INTERNAL LAYOUT<br>ALTERED TO MATCH.   | MA   | 19.06.202  |
| AMENDED FOLLOWING PLANNING OFFICER COMMENTS  | ME   | 31.05.20   |
| AMENDED FOLLOWING PLANNING OFFICER COMMENTS  | MA   | 03.04.20   |
| INTERNAL CONFIGURATION TO LGF FLAT 1 TO ALLOW FOR<br>BETTER DAYLIGHTING. SIDE PANELS ADDED TO PATIO DOORS<br>OF FLAT 1 AND FLAT 3. WINDOW SIZE INCREASED TO FLAT 2 | MA   | 22.03.20   |
| ALL EXISTING CHIMNEYS TO BE REMOVED  | ME   | 07.03.20   |
| AMENDED PLANS  | ME   | 03.02.20   |
| AMENDED PLANS  | ME   | 24.01.202  |
| AMENDED PLANS  | ME   | 20.01.20   |
| DESCRIPTION:   | BY:  | DATE:  |
|  | ALTERED TO MATCH.  AMENDED FOLLOWING PLANNING OFFICER COMMENTS  AMENDED FOLLOWING PLANNING OFFICER COMMENTS  INTERNAL CONFIGURATION TO LGF FLAT 1 TO ALLOW FOR BETTER DAYLIGHTING. SIDE PANELS ADDED TO PATIO DOORS OF FLAT 1 AND FLAT 3. WINDOW SIZE INCREASED TO FLAT 2  ALL EXISTING CHIMNEYS TO BE REMOVED  AMENDED PLANS  AMENDED PLANS | ALTERED TO MATCH.  AMENDED FOLLOWING PLANNING OFFICER COMMENTS  ME  AMENDED FOLLOWING PLANNING OFFICER COMMENTS  MA  INTERNAL CONFIGURATION TO LGF FLAT 1 TO ALLOW FOR BETTER DAYLIGHTING. SIDE PANELS ADDED TO PATIO DOORS OF FLAT 1 AND FLAT 3. WINDOW SIZE INCREASED TO FLAT 2  ALL EXISTING CHIMNEYS TO BE REMOVED  ME  AMENDED PLANS  ME  AMENDED PLANS  ME |

2. Masterplan Design Ltd have been employed solely for producing Planning / Standard Building Regulation drawings for this project, and will not be held liable for any works conducted on site or elsewhere. Any further services from Masterplan Design Ltd would need to be agreed in writing.

3.COPYRIGHT
This drawing is the copyright of Masterplan Design Ltd and is intended for the sole use of the person named above. It cannot to be reproduced without the permission of Masterplan Design Ltd.

DRAWING STAGE:

**TENDER** FEASIBILITY CONSTRUCTION PLANNING BUILDING REGULATIONS **AS BUILT** 

PROJECT:

38 PRIORY ROAD, LONDON, NW6 4SJ

PROJECT DESCRIPTION:

- ROOF ALTERATIONS WITH SIDE AND REAR DORMERS.

CLIENT:

RAMI INTERNATIONAL LTD

SHEET TITLE:

EXISTING/PROPOSED PLANS

MPD-1179-PL-01-L

I:100 @ A1

DATE:

15.02.2024

**DRAWN:** 

MASTERPLAN DESIGN

CHECKED:

ME





