




01 Second Floor
A-0102 SCALE 1: 100

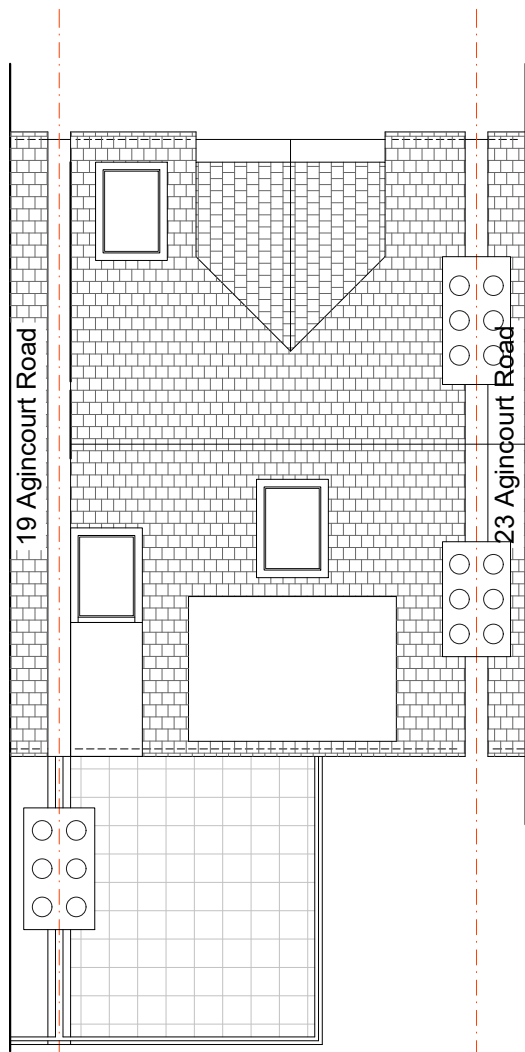


02 Roof Plan
A-0102 SCALE 1: 100

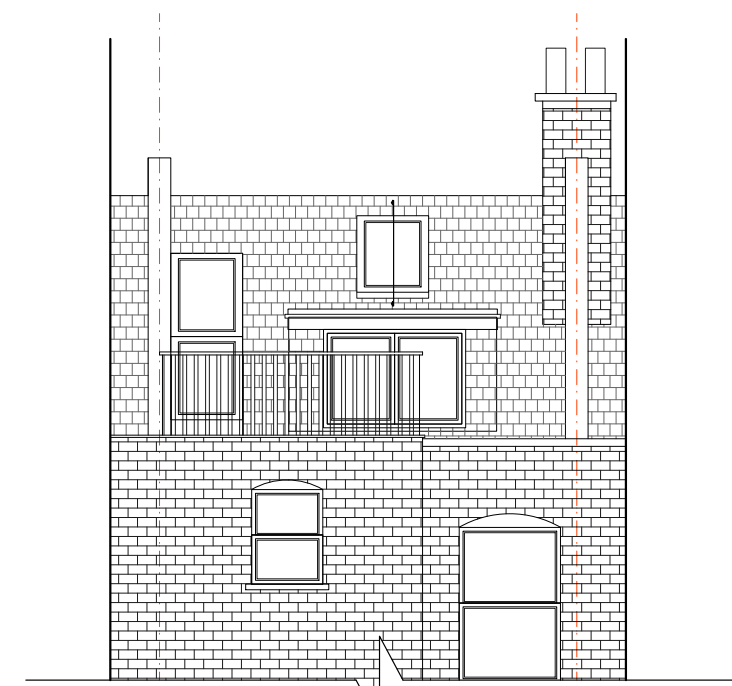


03 Rear Elevation
A-0102 SCALE 1: 100

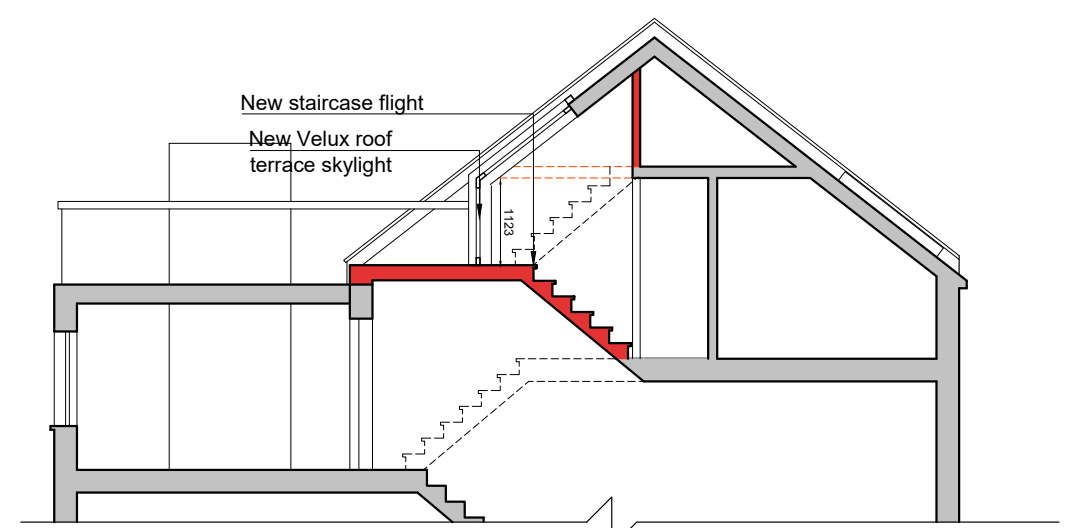

04 Section B-B
A-0102 SCALE 1: 100

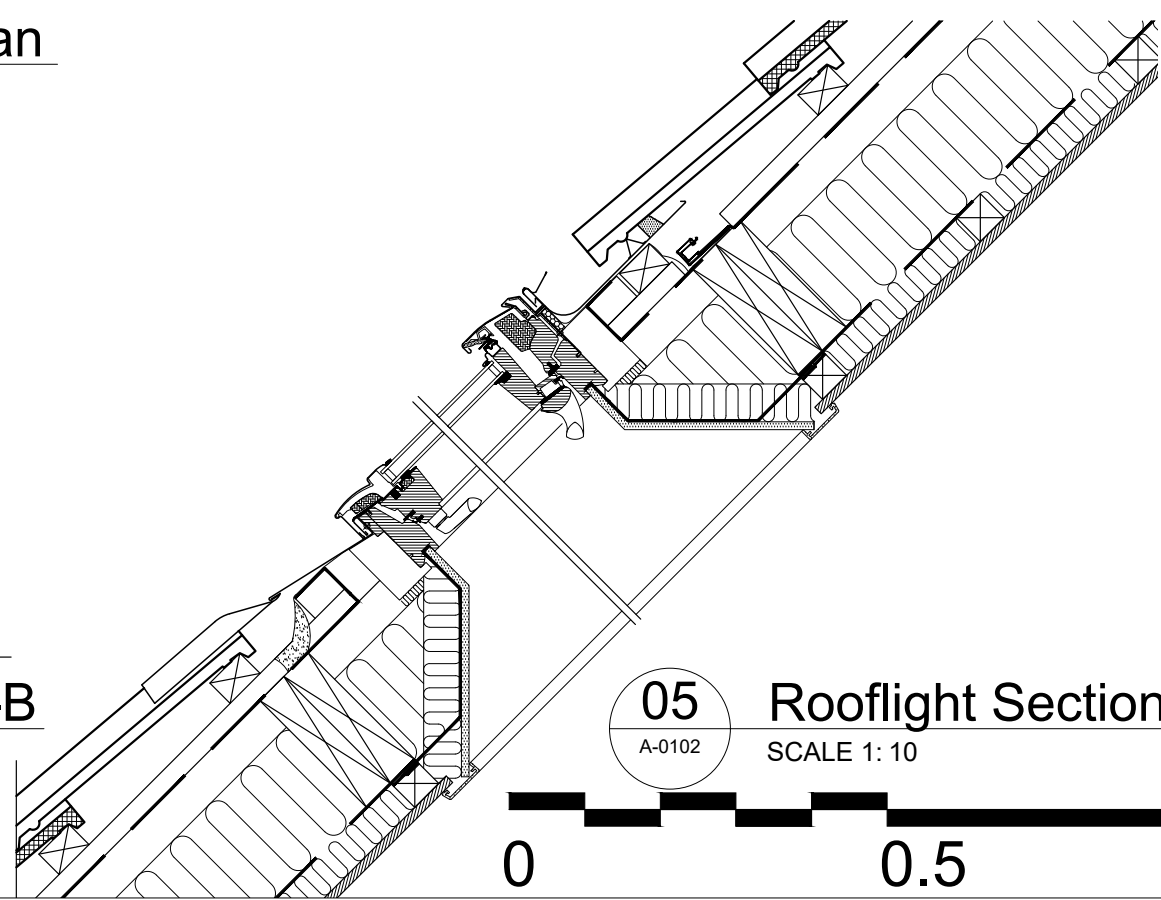

05 Rooflight Section
A-0102 SCALE 1: 10

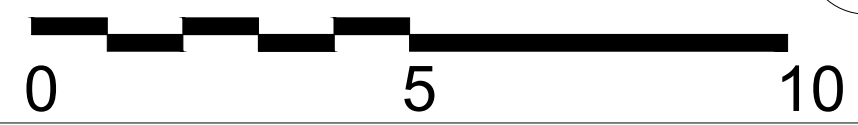

SAFETY, HEALTH AND ENVIRONMENTAL INFORMATION

In addition to the hazards/risks normally associated with the types of work detailed on this drawing, note the following:

CONSTRUCTION

MAINTENANCE/CLEANING

DECOMMISSIONING/DEMOLITION

Drawings are for the purpose of planning only

- Existing Walls
- Proposed Walls
- Removed Walls

Rev.	Date	Description	By	Chk'd	App'd

Drawing Status Suitability

Omar Sherif
Architecture LTD
196 Tufnell Park Road, London, N7 0EE
Tel +44 (0)7557194842
Email info@omarsherif.com

Project Owner
E . A l t i n t a s

Project Title
21C Agincourt Road
London, NW3 2PB

Drawing Title
Proposed Drawings
Second & Roof Plans
Rear Elevation & Section B-B as proposed

Scale	Designed	Drawn	Checked	Authorised
1:100 - 1:10	OS	OS	OS	OS
Original Size	Date	Date	Date	Date
A3	2022/04/12	2022/04/12	2023/12/01	2023/12/01
Drawing Number	Revision			Revision
21CACR-PD-A-0102				03