

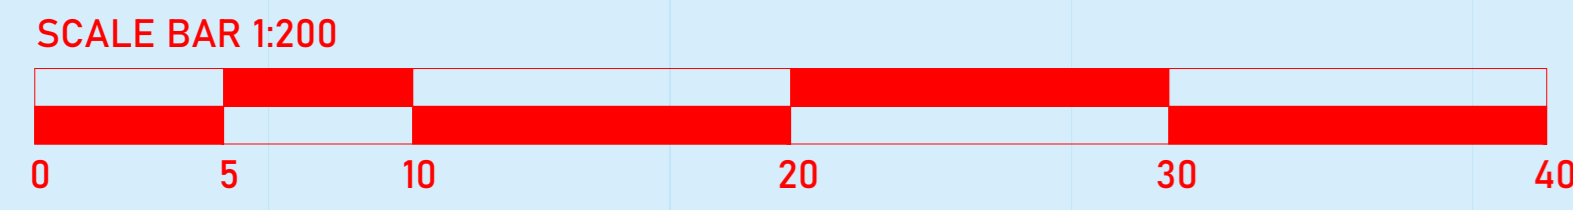


LOCATION PLAN

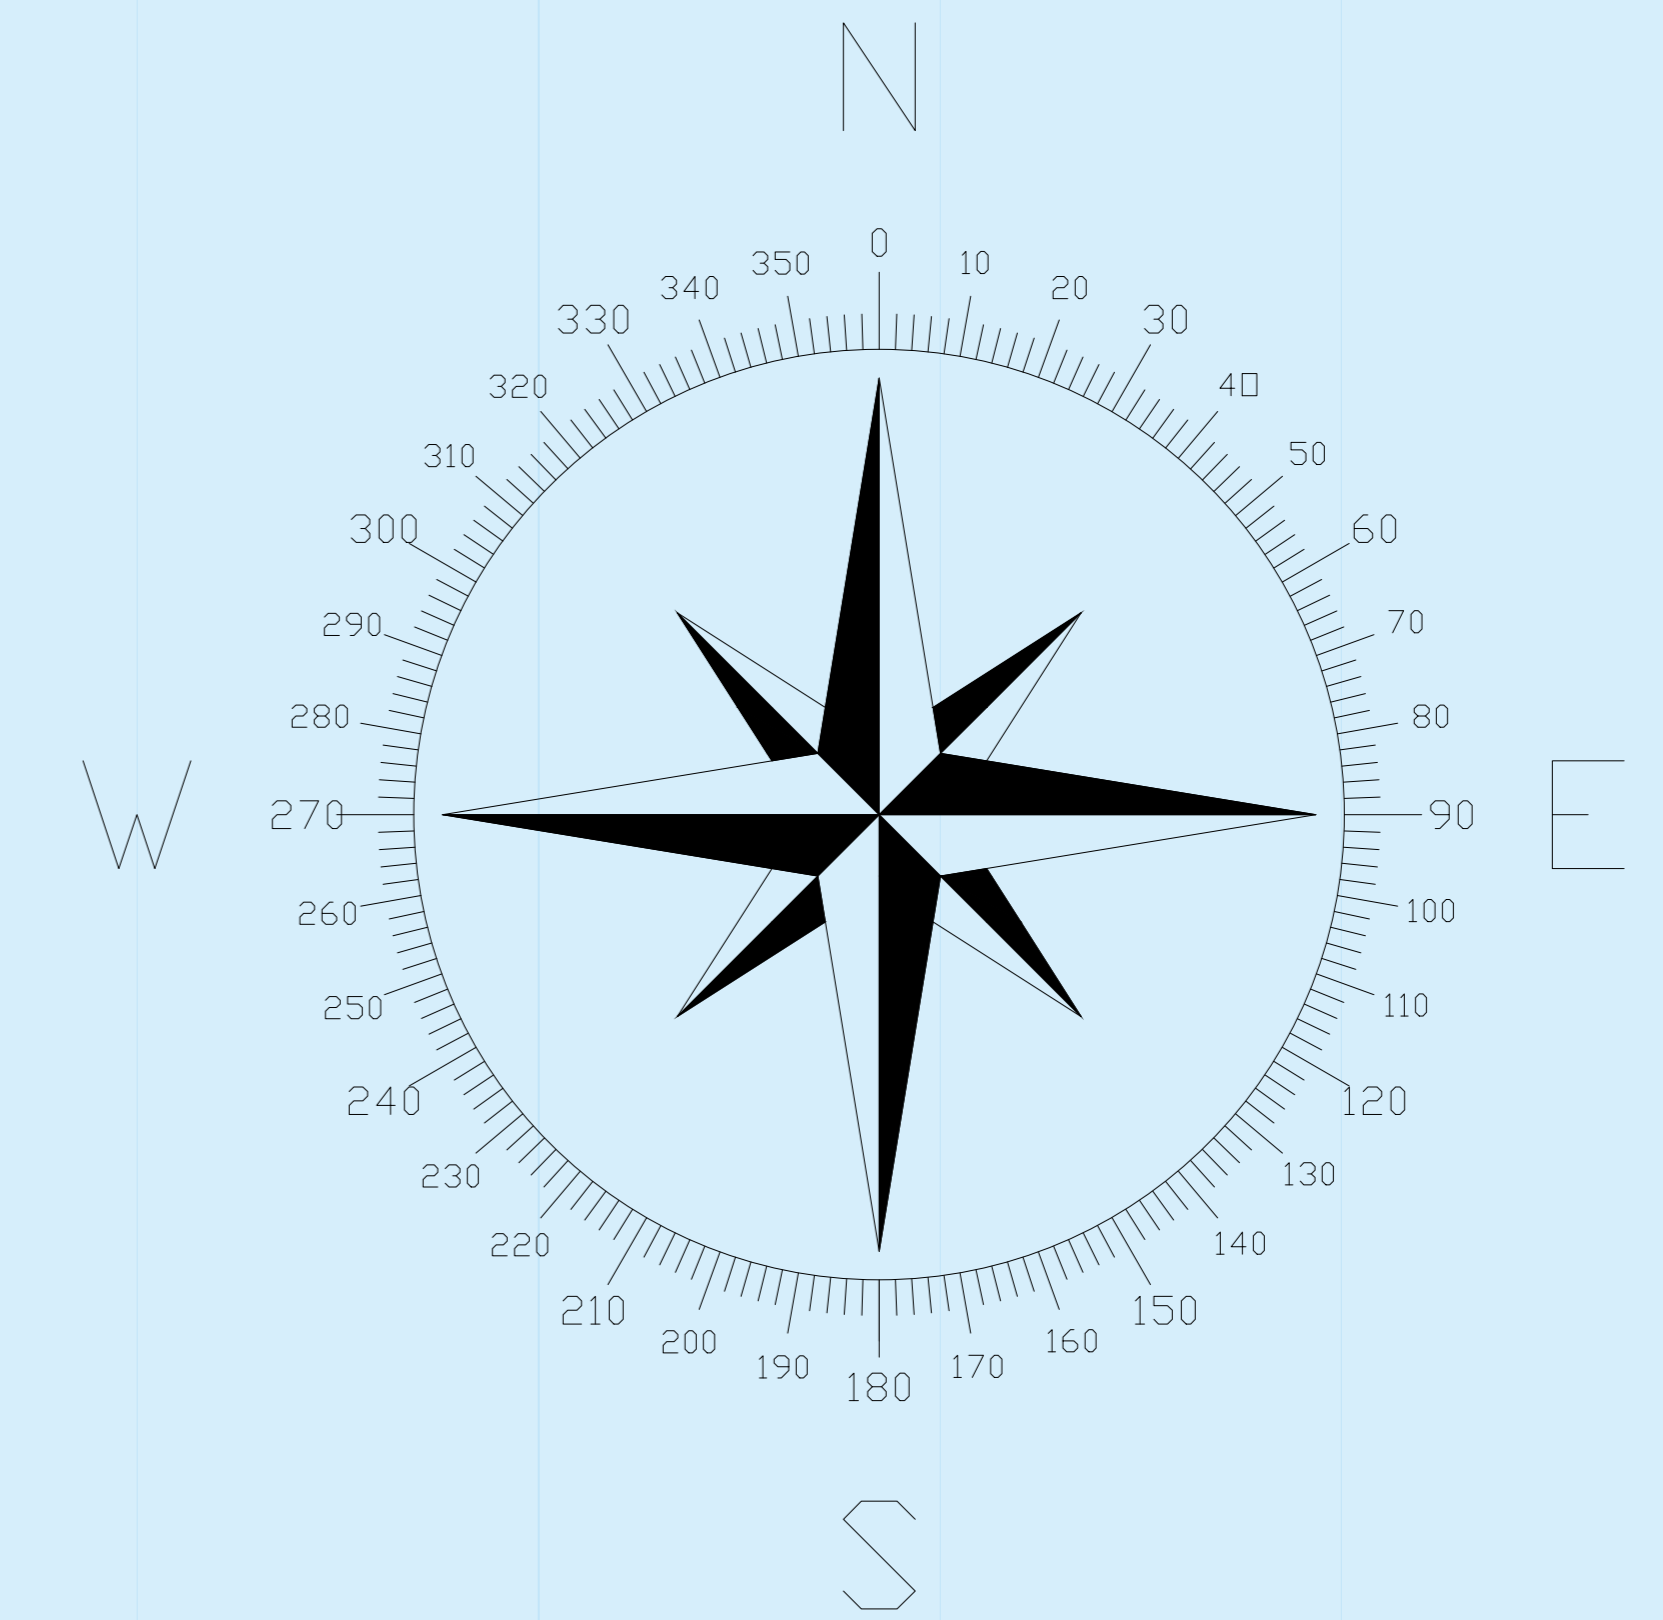

SITE PLAN

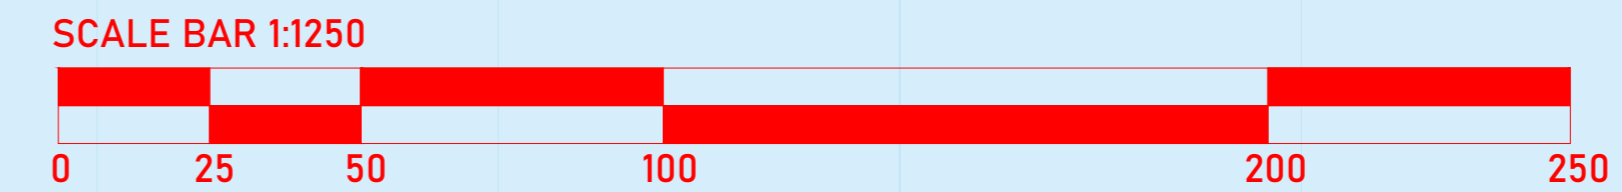


SITE AREA
409 m²

2023 OS Licence no. AC0000806982

rpa:group
51-53 church road
ashford, middlesex, tw15 2ty
telephone: +44 (0) 1784 256 579
facsimile: +44 (0) 1784 247 300
website: www.therpagroup.com

Written dimensions on these drawings shall take precedence over scaled dimensions. Contractors shall verify and be responsible for all dimensions and conditions on the project and this office must be notified of any variations from the dimensions and conditions shown by these drawings prior to commencement of any work. All contractors are deemed to have made themselves aware of site conditions prior to entering into any contract. Shopfitting details must be submitted to this office for approval before proceeding with fabrication. This drawing is the property of rpa. Copyright is reserved by them and the drawing is issued on condition that it is not copied, reproduced, retained or disclosed to any unauthorized person, either wholly or in part without the consent in writing of rpa.

14/02/24	FIRST ISSUE	AB	MC
rev	date	description	drawn

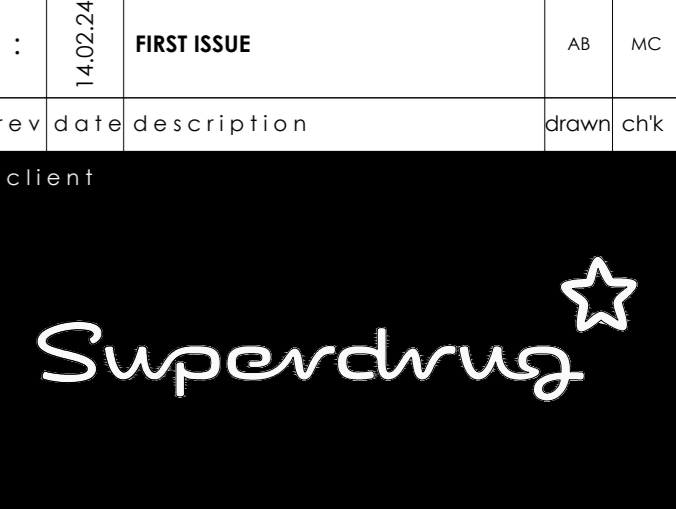

store address
KILBURN
80 - 84 Kilburn High Road
North Maida Vale
London
NW6 4HS

client	drawing title	drawn by	date	checked
	site location plan	Jch	Nov'22	Jch
		job no.	drawing no.	revision
		20007380	A050	