



EXISTING GROUND FLOOR PLAN
SCALE: 1:100

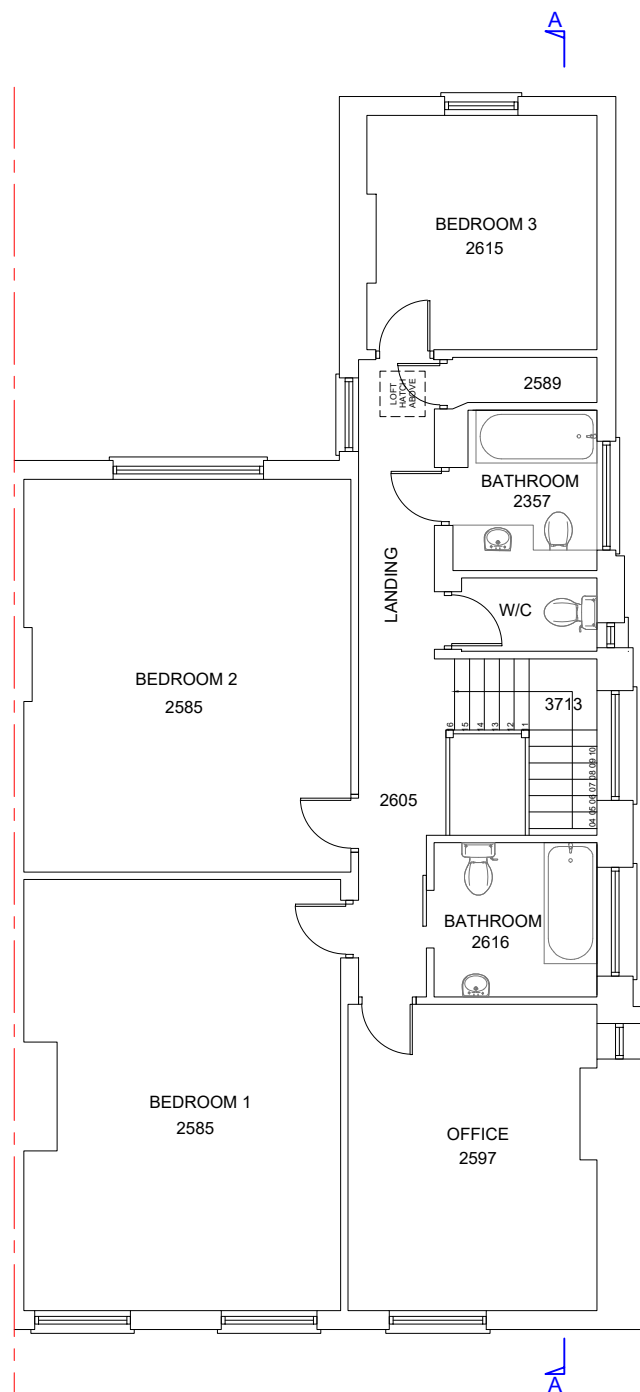

EXISTING FIRST FLOOR PLAN
SCALE: 1:100

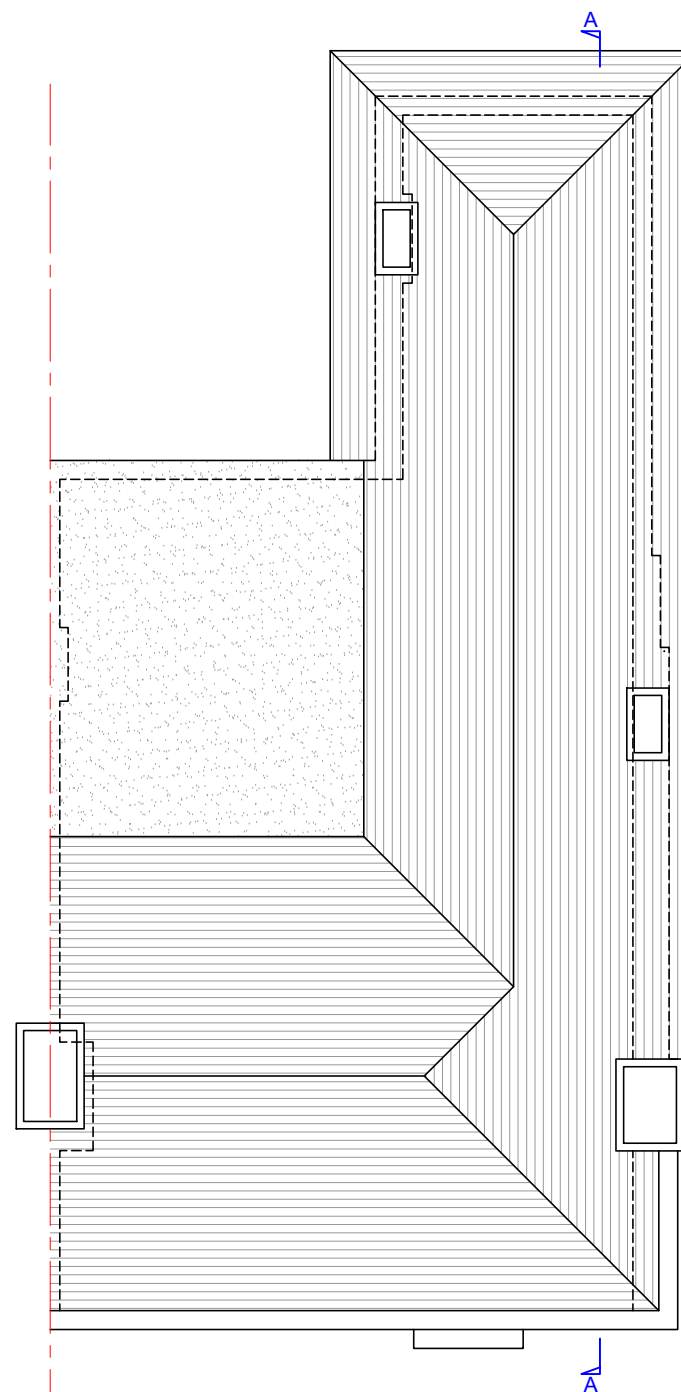

EXISTING SECOND FLOOR PLAN
SCALE: 1:100



Orb Property Planning
07766 732787
info@orbplanning.co.uk
www.orbplanning.co.uk

PROJECT
607 FINCHLEY ROAD, NW3 7BS

TITLE
EXISTING FLOOR PLANS

CLIENT

DRAWN BY
MBS

SCALE
1:100 @A3

DATE
FEBRUARY 2024

DRAWING NUMBER
607FR/PL/001

REVISION

CONTACT

Orb Property Planning
07766 732787
info@orbplanning.co.uk
www.orbplanning.co.uk