

0 1km 2km
SCALE 1:50000



SITE LOCATION
(Scale 1:50000)

Ordnance Survey map extract based upon Landranger map series with the permission of the controller of Her Majesty's Stationery Office Licence No. 100022432 Crown copyright.



SITE PHOTOGRAPH

These drawings comply with VMO2 Standard ICNIRP guidelines, Designed in accordance with Cornerstone documents: SDN0007 & SDN0008v5.1

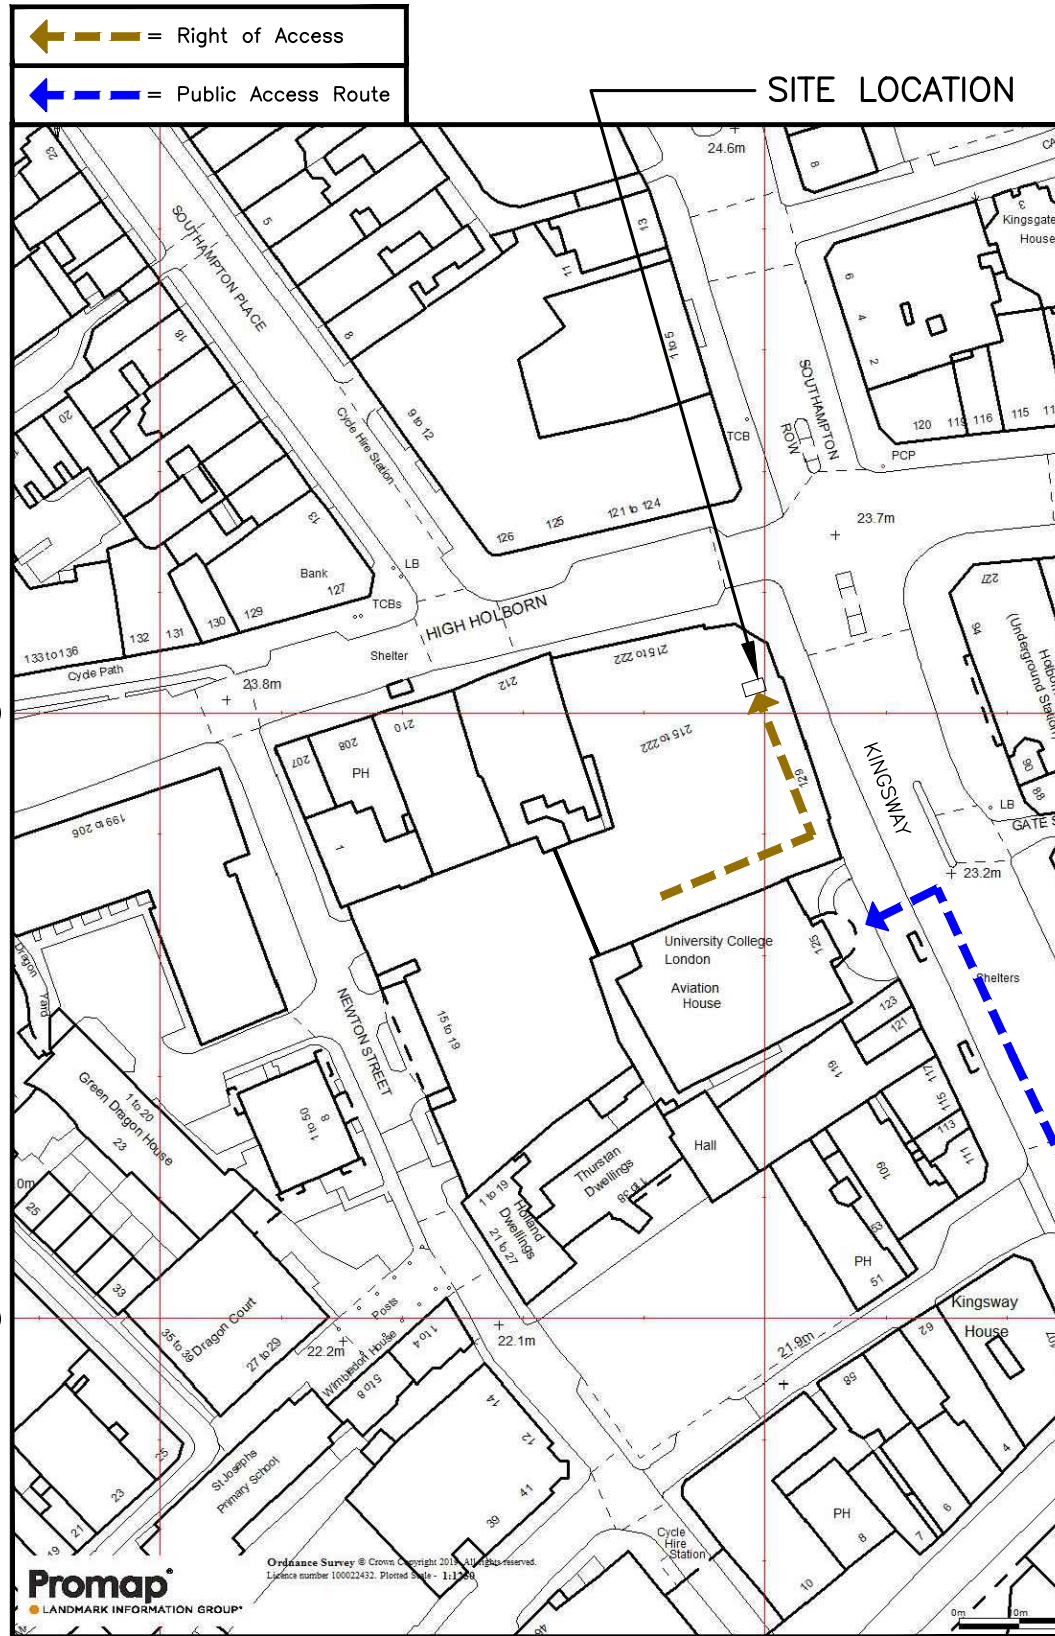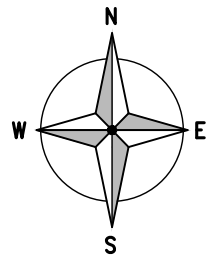

DETAILED SITE LOCATION
(Scale 1:1250)

Ordnance Survey map extract based upon Landranger map series with the permission of the controller of Her Majesty's Stationery Office Licence No. 100022432 Crown copyright.

0 10 20 30 40 50m
SCALE 1:1250

ALL DIMENSIONS ARE IN mm UNLESS NOTED OTHERWISE

N.G.R | E: 530498 N: 181504

DIRECTIONS TO SITE:
HEADING SOUTH-EAST ON WESTWAY/A40, CONTINUE ONTO MARYLEBONE RD/MARYLEBONE FLYOVER/A501, TAKE THE A400 EXIT TOWARDS WEST END/WESTMINSTER/HOLBORN 0.1M, CONTINUE ON A400. DRIVE TO KINGSWAY/A4200 1.4M, SLIGHT RIGHT ONTO A400 ENTERING TOLL ZONE IN 0.2M, AT GRAFTON WAY 0.9M, USE THE LEFT LANE TO TURN RIGHT ONTO HIGH HOLBORN/A400, LEAVING TOLL ZONE 85FT, TURN LEFT ONTO ENDELL ST/B401 ENTERING TOLL ZONE 0.1M, TURN LEFT ONTO SHELTON ST 381FT, TURN LEFT ONTO DRYDEN ST 197FT, TURN LEFT ONTO DRURY LN 62FT, TURN RIGHT ONTO PARKER ST 0.1M, TURN RIGHT ONTO NEWTON ST 161FT, TURN LEFT ONTO GREAT QUEEN ST/B402 262FT, TURN LEFT ONTO KINGSWAY/A4200.

NOTES:

A	Issued for Approval	LK	SBB	26.01.22
REV	MODIFICATION	BY	CH	DATE

Unit E, Madison Place, Northampton Road,
Manchester, M40 5AG
Tel: 0161 785 4500
Fax: 0161 785 4501
Web: www.clarke-telecom.com

CORNERSTONE - NON-BEACON

Cell Name		Opt.
AVIATION HOUSE		-
Cell ID No		
CORNERSTONE	TEF	VF
24531220	85926	-

Site Address / Contact Details		
AVIATION HOUSE KINGSWAY LONDON WC2B 6NH		

Drawing Title: SITE LOCATION MAPS				
Purpose of issue: PLANNING				Dwg Rev:
Drawing Number: 100				A
Surveyed By: SBB		Original Sheet Size: A3		Pack Issue:
Drawn: LK	Date: 26.01.22	Checked: SBB	Date: 26.01.22	B

ALL DIMENSIONS ARE IN mm UNLESS NOTED OTHERWISE

N.G.R | E: 530498 N: 181504


DIRECTIONS TO SITE:
 HEADING SOUTH-EAST ON WESTWAY/A40,
 CONTINUE ONTO MARYLEBONE
 RD/MARYLEBONE FLYOVER/A501, TAKE THE
 A400 EXIT TOWARDS WEST
 END/WESTMINSTER/HOLBORN 0.1M, CONTINUE
 ON A400. DRIVE TO KINGSWAY/A4200 1.4M,
 SLIGHT RIGHT ONTO A400 ENTERING TOLL
 ZONE IN 0.2M, AT GRAFTON WAY 0.9M, USE
 THE LEFT LANE TO TURN RIGHT ONTO HIGH
 HOLBORN/A400, LEAVING TOLL ZONE 85FT,
 TURN LEFT ONTO ENDELL ST/B401 ENTERING
 TOLL ZONE 0.1M, TURN LEFT ONTO SHELTON
 ST 381FT, TURN LEFT ONTO DRYDEN ST
 197FT, TURN LEFT ONTO DRURY LN 62FT,
 TURN RIGHT ONTO PARKER ST 0.1M, TURN
 RIGHT ONTO NEWTON ST 161FT, TURN LEFT
 ONTO GREAT QUEEN ST/B402 262FT, TURN
 LEFT ONTO KINGSWAY/A4200.

NOTES:

A	Issued for Approval	LK	SBB	26.01.22
REV	MODIFICATION	BY	CH	DATE



Unit E, Madison Place, Northampton Road,
 Manchester, M40 5AG
 Tel: 0161 785 4500
 Fax: 0161 785 4501
 Web: www.clarke-telecom.com




CORNERSTONE - NON-BEACON

Cell Name		Opt.
AVIATION HOUSE		-
Cell ID No		
CORNERSTONE	TEF	VF
24531220	85926	-

Site Address / Contact Details




AVIATION HOUSE
 KINGSWAY
 LONDON
 WC2B 6NH

Drawing Title:		LEASE DRAWING	
Purpose of issue:		PLANNING	
Drawing Number:		101	
Surveyed By:		Original Sheet Size:	
SBB		A3	
Drawn:	Date:	Checked:	Date:
LK	26.01.22	SBB	26.01.22
Pack Issue:			B

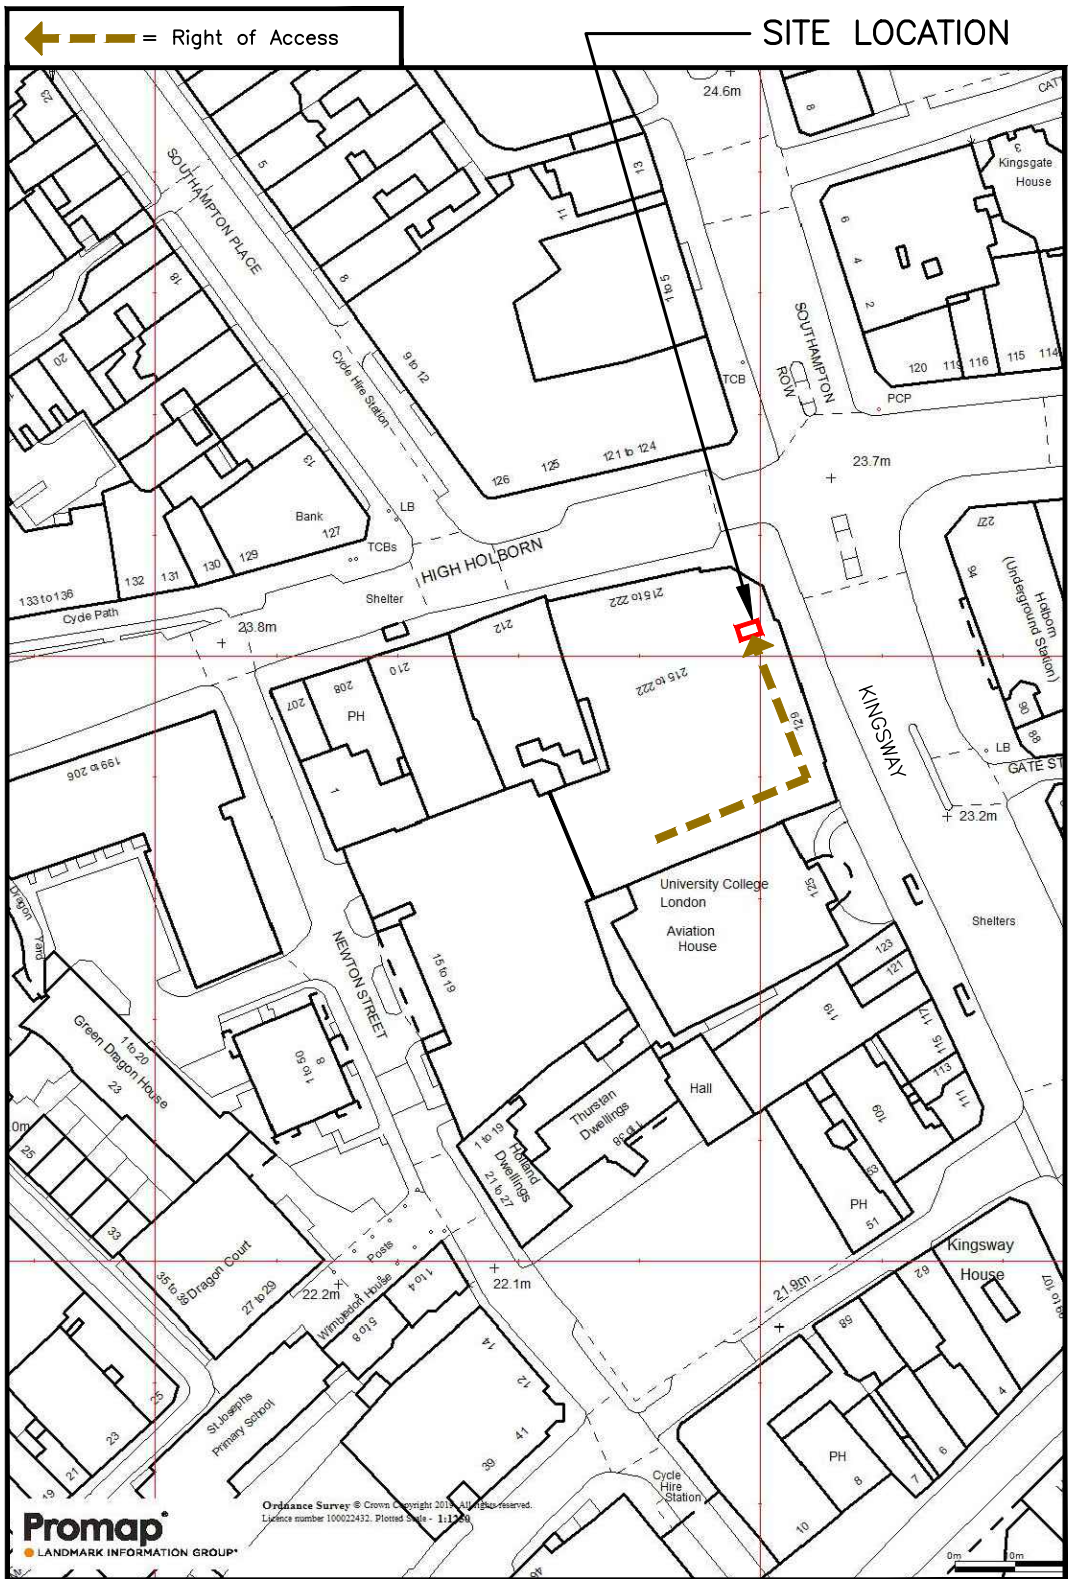


DETAILED SITE LOCATION
 (Scale 1:1250)

Ordnance Survey map extract
 based upon Landranger map series
 with the permission of the controller of
 Her Majesty's Stationery Office
 Licence No. 100022432
 Crown copyright.

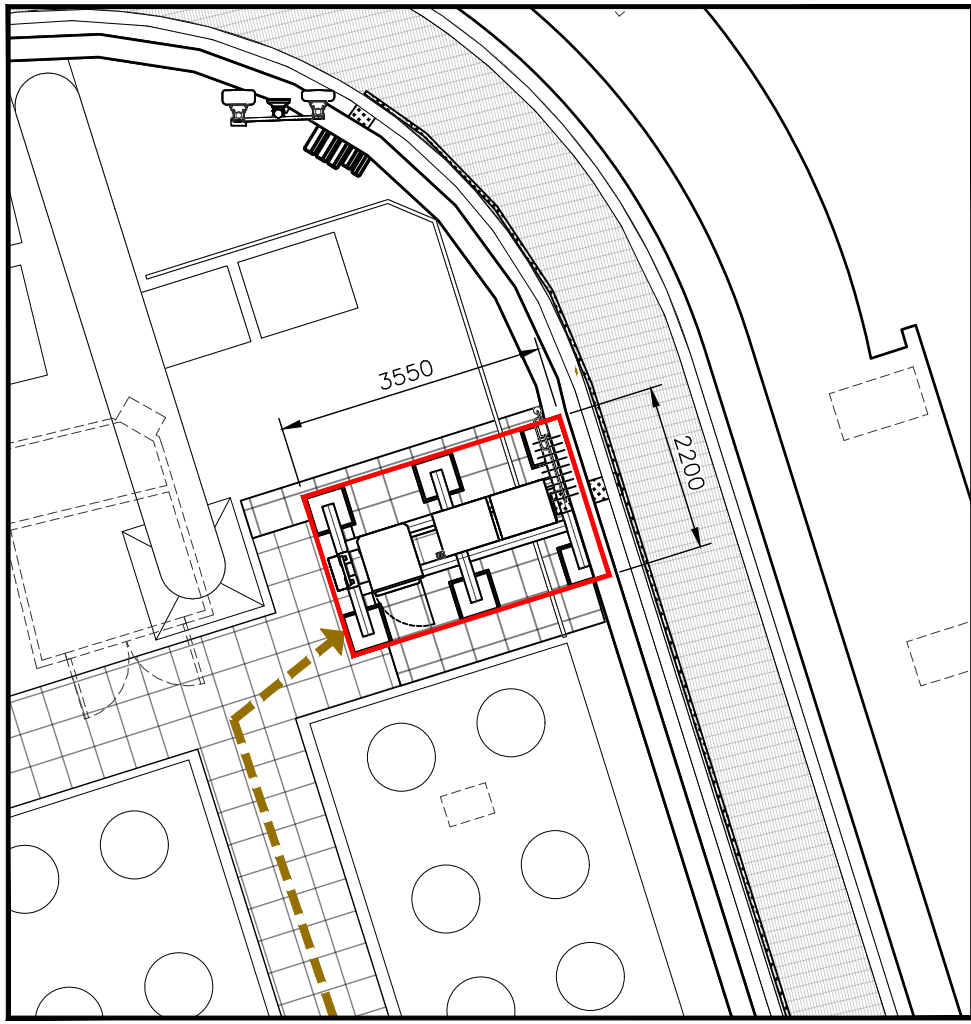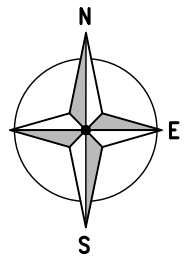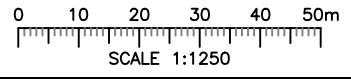

DEMISE PLAN
 (1:100)

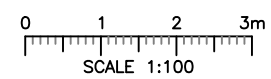

181500



181400

530400

530500

Promap
 LANDMARK INFORMATION GROUP


Ordnance Survey © Crown Copyright 2012. All Rights Reserved.
 Licence number 100022432. Printed Scale - 1:1250

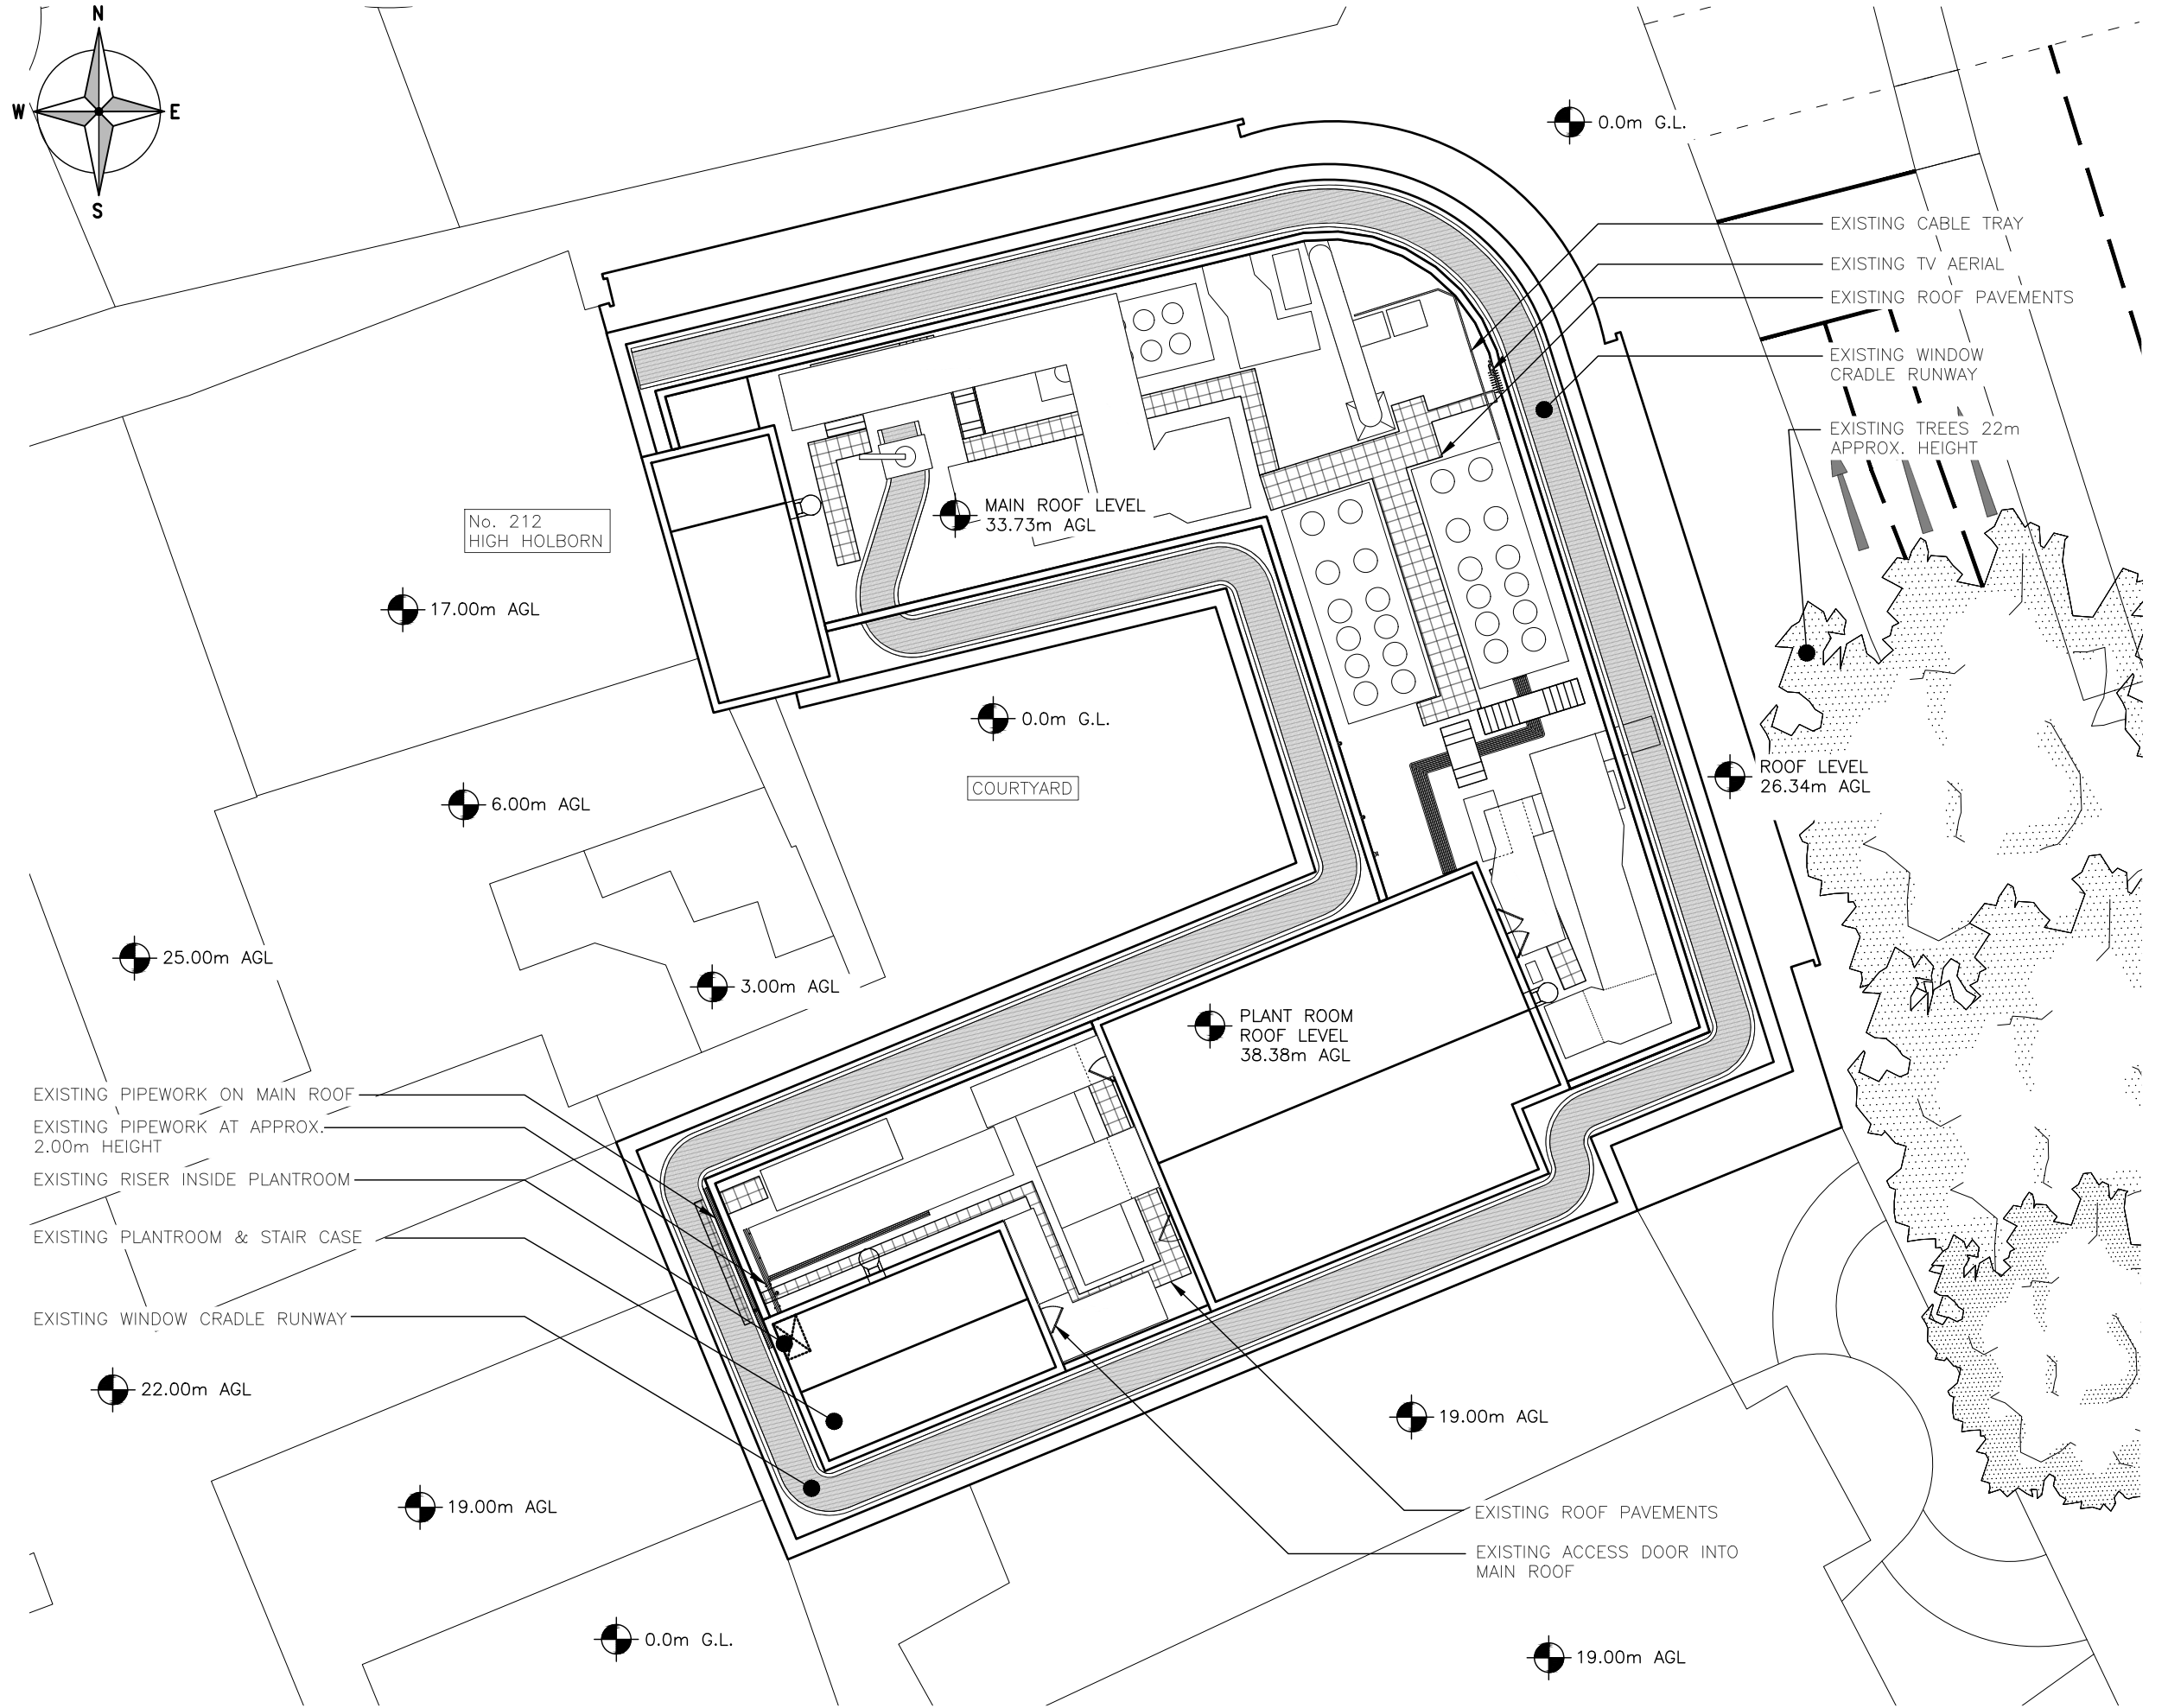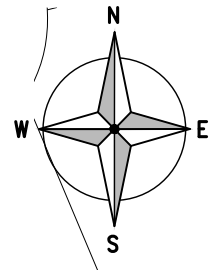

- EXISTING PIPEWORK ON MAIN ROOF
- EXISTING PIPEWORK AT APPROX. 2.00m HEIGHT
- EXISTING RISER INSIDE PLANTROOM
- EXISTING PLANTROOM & STAIR CASE
- EXISTING WINDOW CRADLE RUNWAY

- EXISTING CABLE TRAY
- EXISTING TV AERIAL
- EXISTING ROOF PAVEMENTS
- EXISTING WINDOW CRADLE RUNWAY
- EXISTING TREES 22m APPROX. HEIGHT

EXISTING SITE PLAN
(1:250)

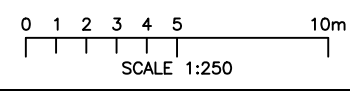

ALL DIMENSIONS ARE IN mm UNLESS NOTED OTHERWISE

N.G.R | E: 530498 N: 181504

NOTES:

REV	Issued for Approval	LK	SBB	26.01.22
	MODIFICATION	BY	CH	DATE

CLARKE
telecom

Unit E, Madison Place, Northampton Road,
Manchester, M40 5AG
Tel: 0161 785 4500
Fax: 0161 785 4501
Web: www.clarke-telecom.com

O₂

CORNERSTONE - NON-BEACON

Cell Name	Opt.
AVIATION HOUSE	-

Cell ID No		
CORNERSTONE	TEF	VF
24531220	85926	-

Site Address / Contact Details



AVIATION HOUSE
KINGSWAY
LONDON
WC2B 6NH

Drawing Title: **EXISTING SITE PLAN**

Purpose of issue: **PLANNING** Dwg Rev: A

Drawing Number: **200** Pack Issue: B

Surveyed By: SBB	Original Sheet Size: A3	Checked: SBB	Date: 26.01.22
Drawn: LK	Date: 26.01.22	Date: 26.01.22	

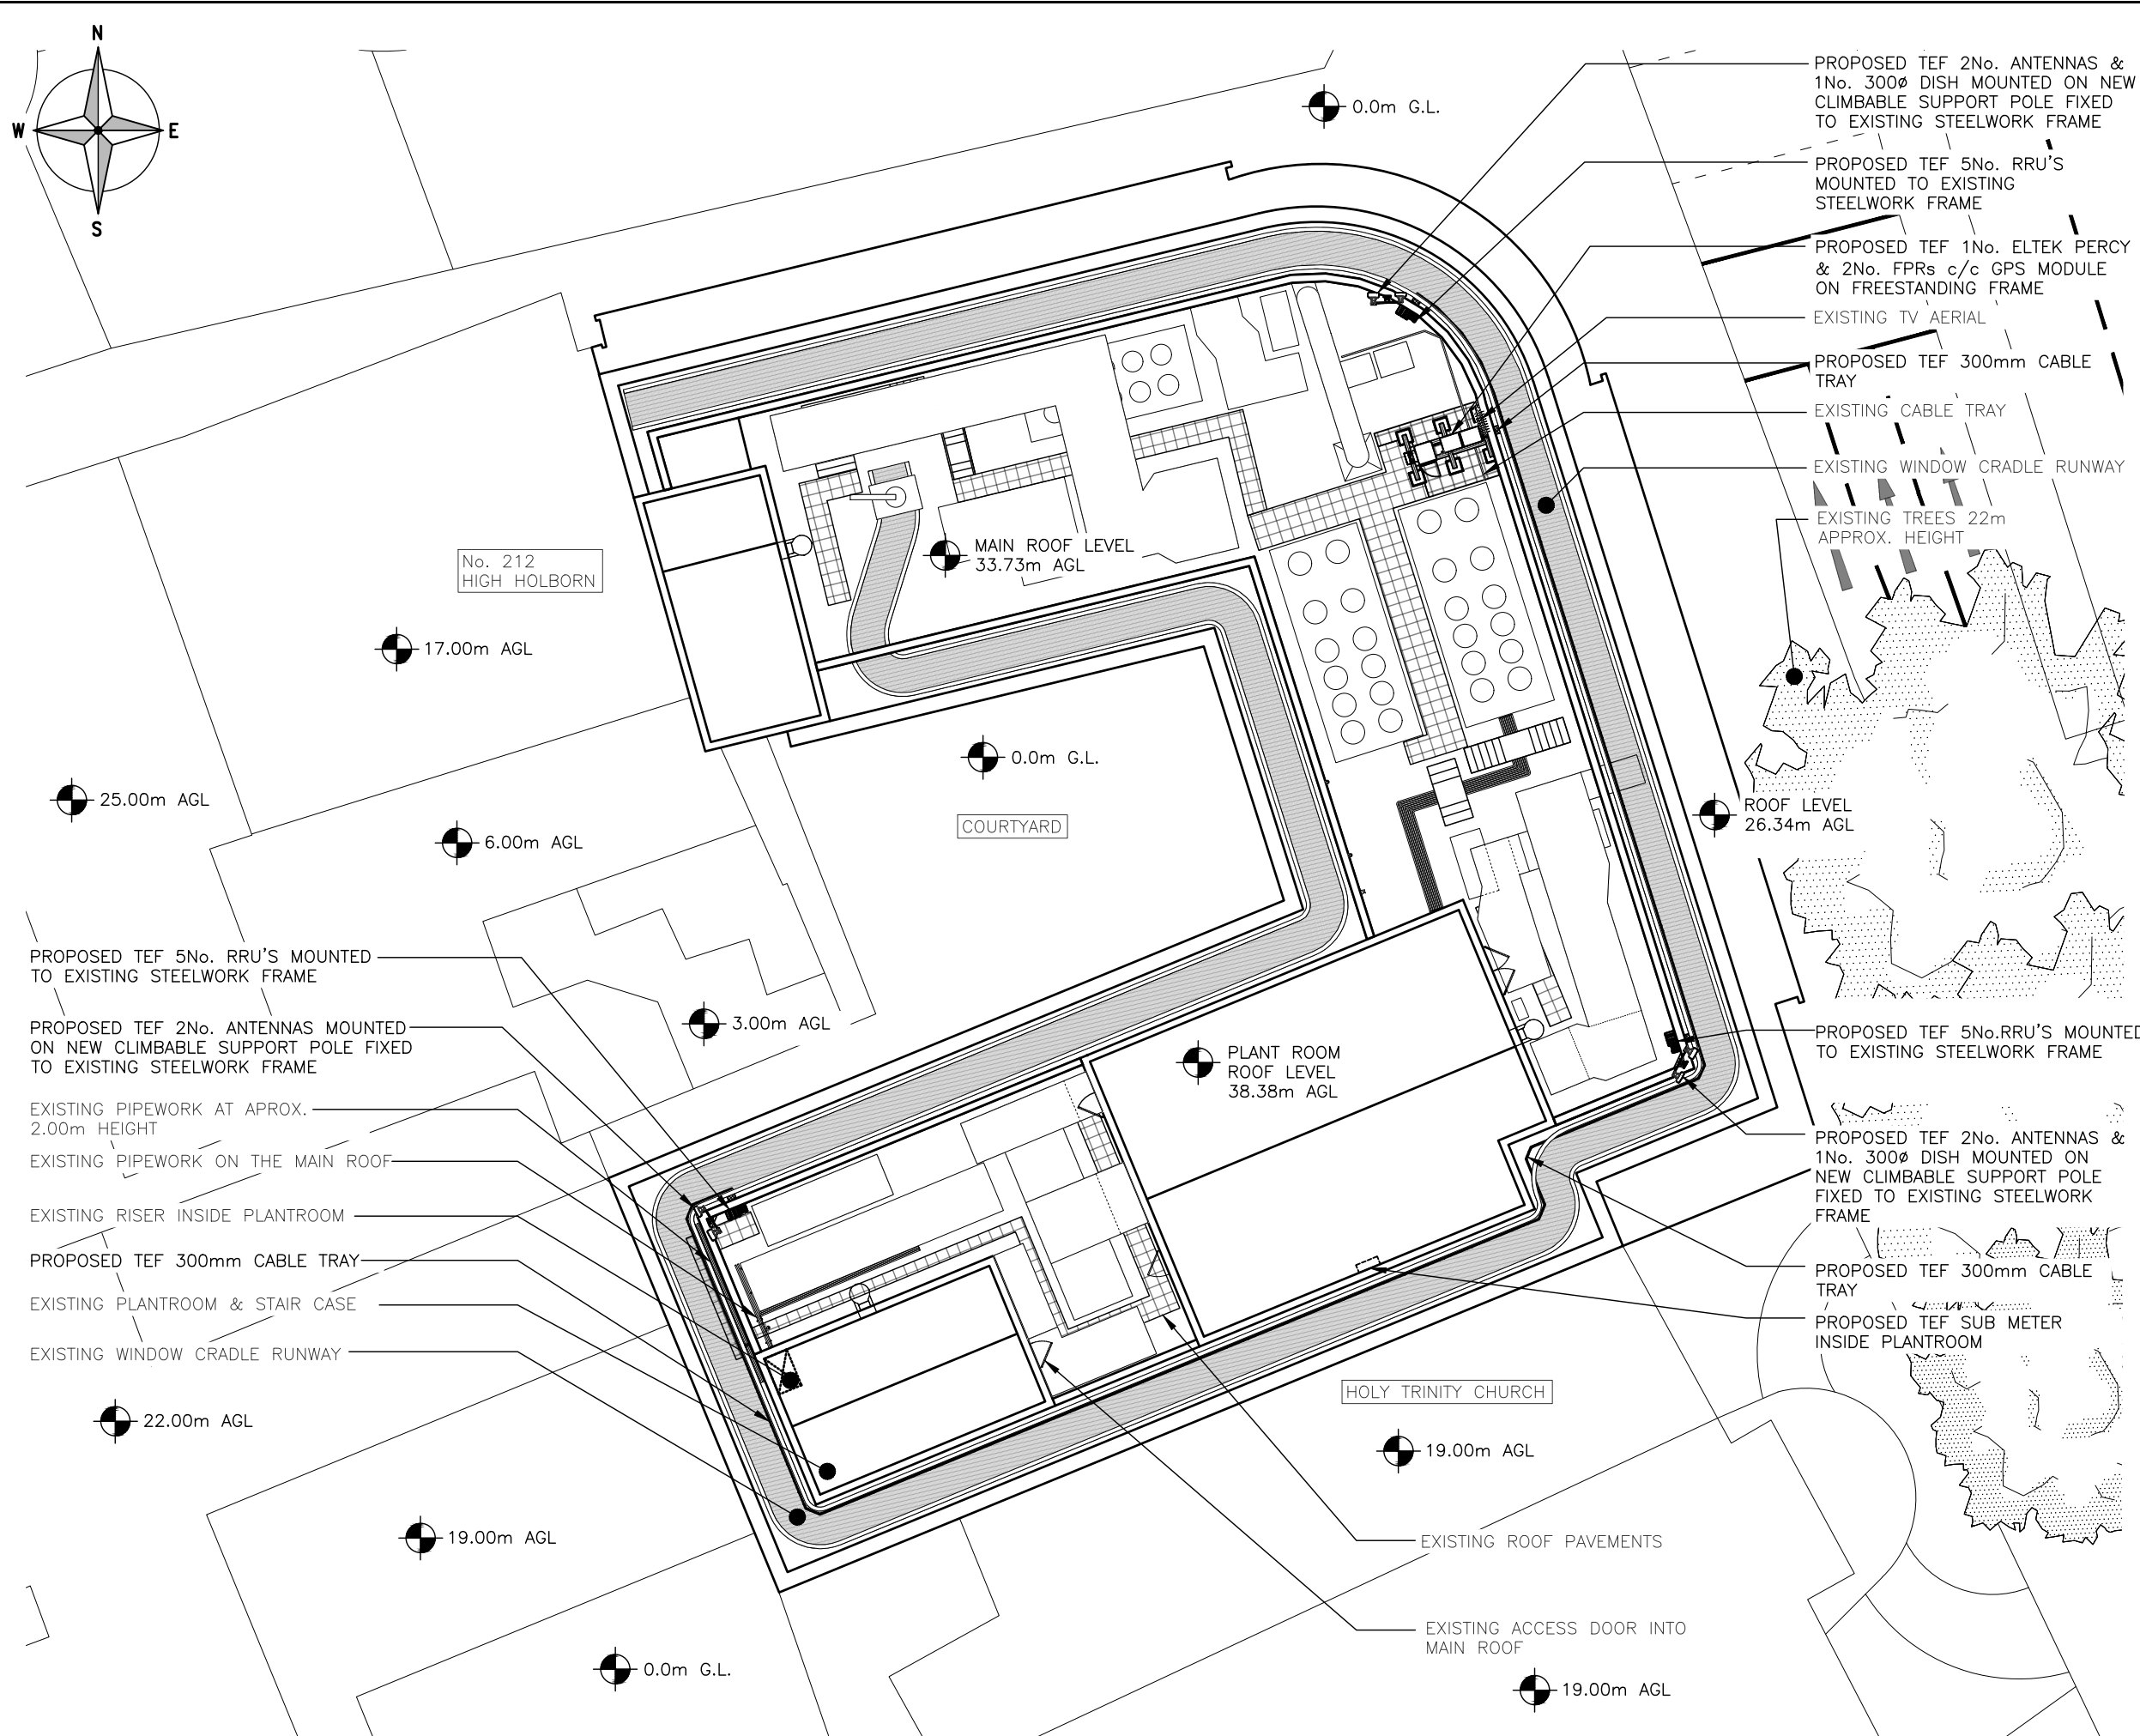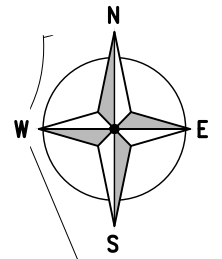

PROPOSED TEF 2No. ANTENNAS & 1No. 300Ø DISH MOUNTED ON NEW CLIMBABLE SUPPORT POLE FIXED TO EXISTING STEELWORK FRAME

PROPOSED TEF 5No. RRU'S MOUNTED TO EXISTING STEELWORK FRAME

PROPOSED TEF 1No. ELTEK PERCY & 2No. FPRs c/c GPS MODULE ON FREESTANDING FRAME

EXISTING TV AERIAL

PROPOSED TEF 300mm CABLE TRAY

EXISTING CABLE TRAY

EXISTING WINDOW CRADLE RUNWAY

EXISTING TREES 22m APPROX. HEIGHT

ROOF LEVEL 26.34m AGL

PROPOSED TEF 5No. RRU'S MOUNTED TO EXISTING STEELWORK FRAME

PROPOSED TEF 2No. ANTENNAS & 1No. 300Ø DISH MOUNTED ON NEW CLIMBABLE SUPPORT POLE FIXED TO EXISTING STEELWORK FRAME

PROPOSED TEF 300mm CABLE TRAY

PROPOSED TEF SUB METER INSIDE PLANTROOM

PROPOSED TEF 5No. RRU'S MOUNTED TO EXISTING STEELWORK FRAME

PROPOSED TEF 2No. ANTENNAS MOUNTED ON NEW CLIMBABLE SUPPORT POLE FIXED TO EXISTING STEELWORK FRAME

EXISTING PIPEWORK AT APROX. 2.00m HEIGHT

EXISTING PIPEWORK ON THE MAIN ROOF

EXISTING RISER INSIDE PLANTROOM


PROPOSED TEF 300mm CABLE TRAY

EXISTING PLANTROOM & STAIR CASE

EXISTING WINDOW CRADLE RUNWAY

These drawings comply with VMO2 Standard ICNIRP guidelines, Designed in accordance with Cornerstone documents: SDN0007 & SDN0008v5.1

PROPOSED SITE PLAN
(1:250)

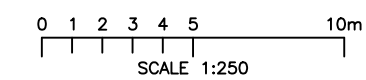

ALL DIMENSIONS ARE IN mm UNLESS NOTED OTHERWISE

N.G.R | E: 530498 N: 181504

NOTES:
ALL NEW POLES TO BE FITTED WITH CLIMBING & FALL ARREST SYSTEM

A	Issued for Approval	LK	SBB	26.01.22
REV	MODIFICATION	BY	CH	DATE

CLARKE telecom
Unit E, Madison Place, Northampton Road, Manchester, M40 5AG
Tel: 0161 785 4500
Fax: 0161 785 4501
Web: www.clarke-telecom.com

O₂
CORNERSTONE - NON-BEACON

Cell Name	Opt.
AVIATION HOUSE	-

Cell ID No		
CORNERSTONE	TEF	VF
24531220	85926	-


Site Address / Contact Details
AVIATION HOUSE
KINGSWAY
LONDON
WC2B 6NH

Drawing Title: PROPOSED SITE PLAN		Dwg Rev: A
Purpose of issue: PLANNING		
Drawing Number: 201		Pack Issue: B
Surveyed By: SBB	Original Sheet Size: A3	
Drawn: LK	Date: 26.01.22	Checked: SBB
	Date: 26.01.22	


ALL DIMENSIONS ARE IN mm UNLESS NOTED OTHERWISE

N.G.R | E: 530498 N: 181504

NOTES:

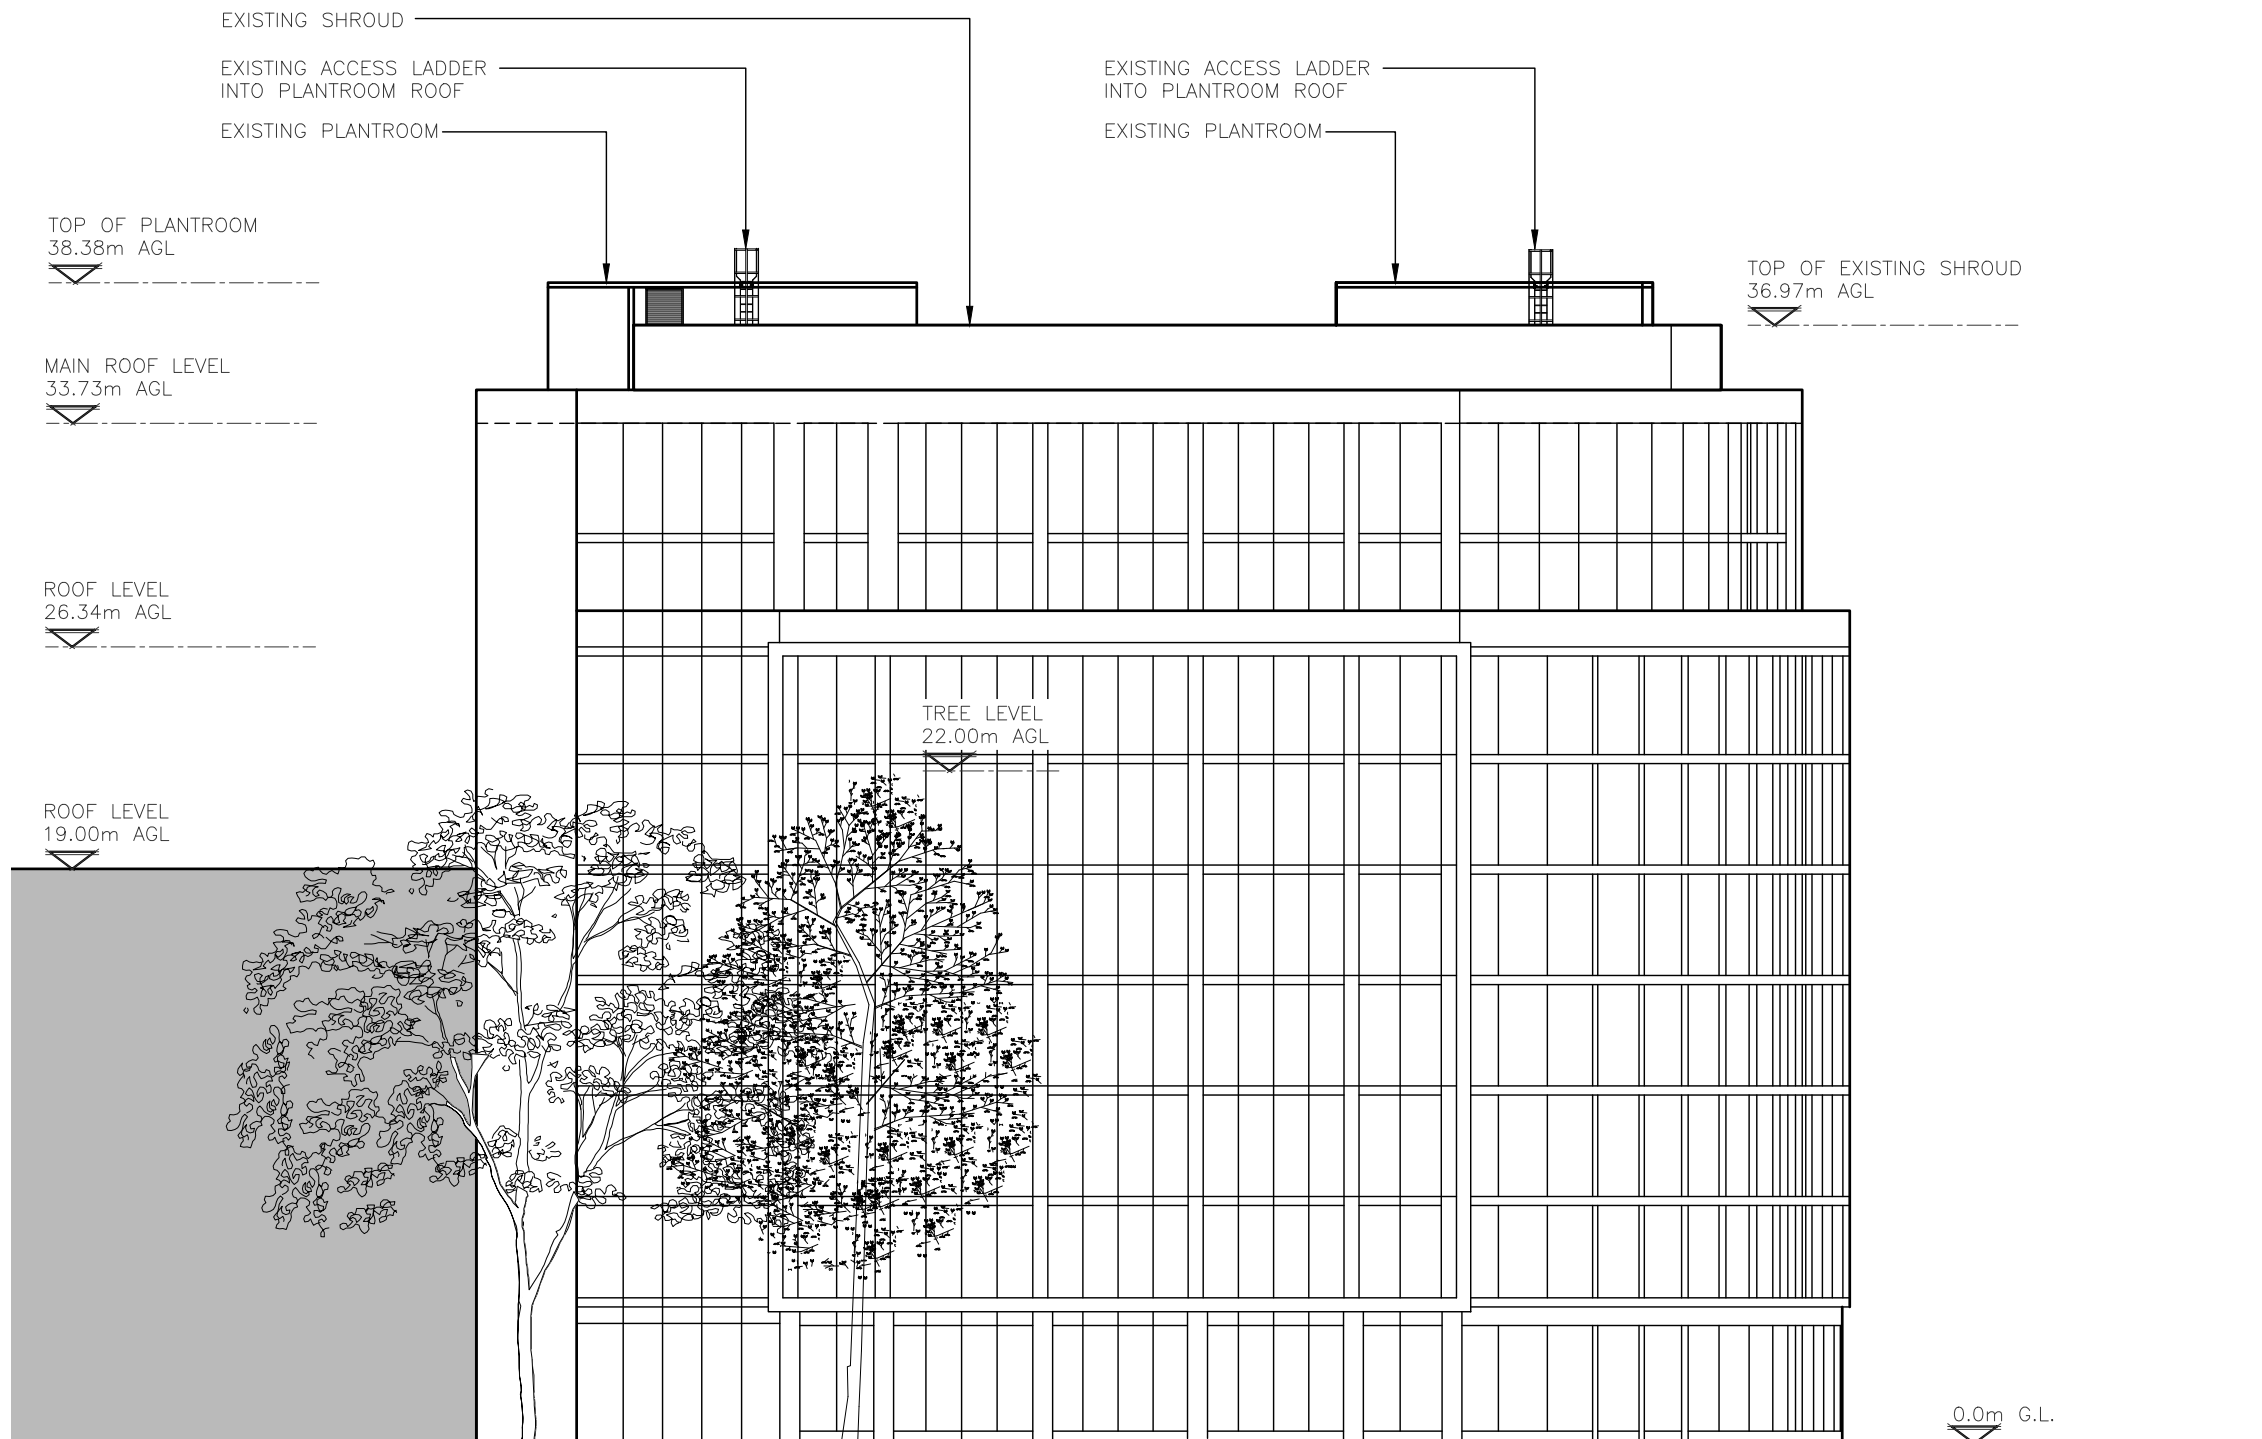

EXISTING NORTH EAST ELEVATION
(1:250)

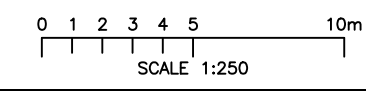

REV	MODIFICATION	BY	CH	DATE
A	Issued for Approval	LK	SBB	26.01.22

CLARKE telecom
 Unit E, Madison Place, Northampton Road,
 Manchester, M40 5AG
 Tel: 0161 785 4500
 Fax: 0161 785 4501
 Web: www.clarke-telecom.com

O₂
 CORNERSTONE - NON-BEACON

Cell Name	Opt.
AVIATION HOUSE	-

Cell ID No		
CORNERSTONE	TEF	VF
24531220	85926	-

Site Address / Contact Details
 AVIATION HOUSE
 KINGSWAY
 LONDON
 WC2B 6NH


Drawing Title: EXISTING SITE ELEVATION			
Purpose of issue: PLANNING			Dwg Rev: A
Drawing Number: 300			Pack Issue: B
Surveyed By: SBB	Date: 26.01.22	Original Sheet Size: A3	Date: 26.01.22
Drawn: LK	Checked: SBB	Date: 26.01.22	

ALL DIMENSIONS ARE IN mm UNLESS NOTED OTHERWISE

N.G.R | E: 530498 N: 181504


NOTES:

ALL NEW POLES TO BE FITTED WITH CLIMBING & FALL ARREST SYSTEM

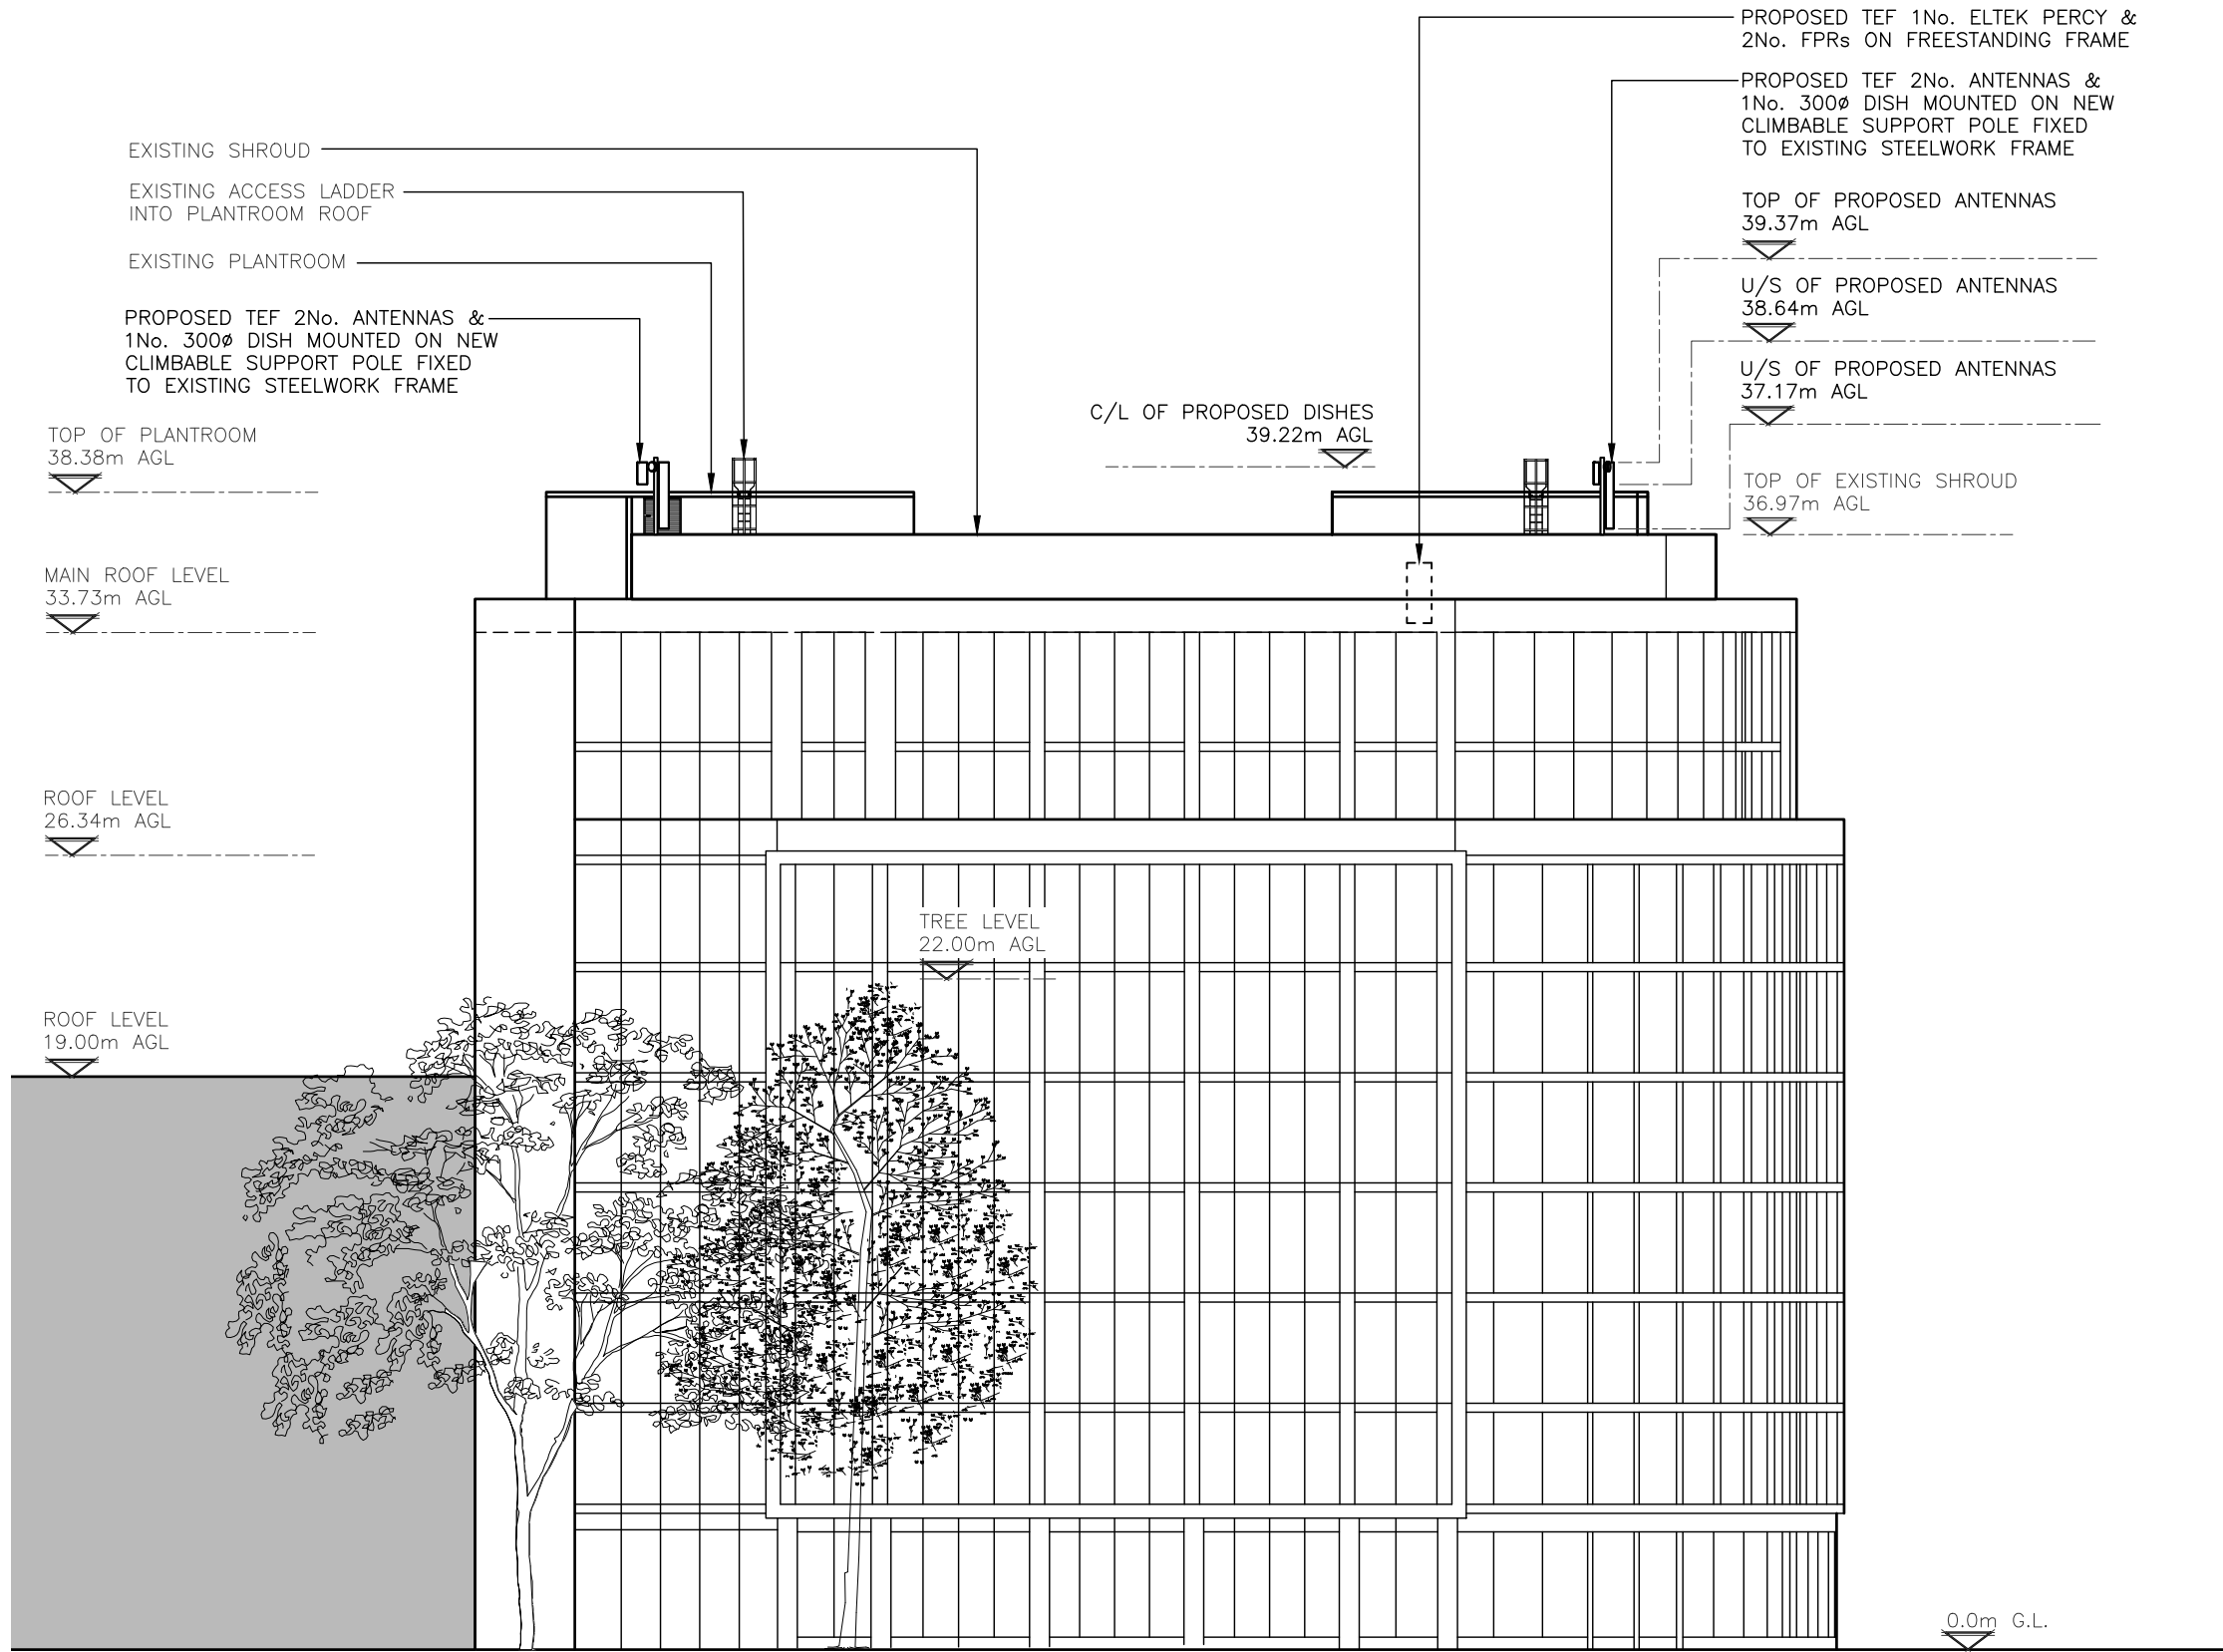

PROPOSED NORTH EAST ELEVATION
(1:250)

These drawings comply with VMO2 Standard ICNIRP guidelines,
Designed in accordance with Cornerstone documents: SDN0007 & SDN0008v5.1

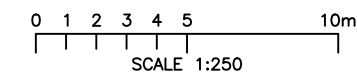

A	Issued for Approval	LK	SBB	26.01.22
REV	MODIFICATION	BY	CH	DATE

CLARKE telecom
Unit E, Madison Place, Northampton Road,
Manchester, M40 5AG
Tel: 0161 785 4500
Fax: 0161 785 4501
Web: www.clarke-telecom.com

O₂
CORNERSTONE - NON-BEACON

Cell Name	Opt.
AVIATION HOUSE	-

Cell ID No		
CORNERSTONE	TEF	VF
24531220	85926	-


Site Address / Contact Details
AVIATION HOUSE
KINGSWAY
LONDON
WC2B 6NH

Drawing Title: PROPOSED NORTH EAST ELEVATION			
Purpose of issue: PLANNING			Dwg Rev:
Drawing Number: 301			A
Surveyed By: SBB	Original Sheet Size: A3		Pack Issue:
Drawn: LK	Date: 26.01.22	Checked: SBB	Date: 26.01.22
			B

ALL DIMENSIONS ARE IN mm UNLESS NOTED OTHERWISE

N.G.R | E: 530498 N: 181504

NOTES:

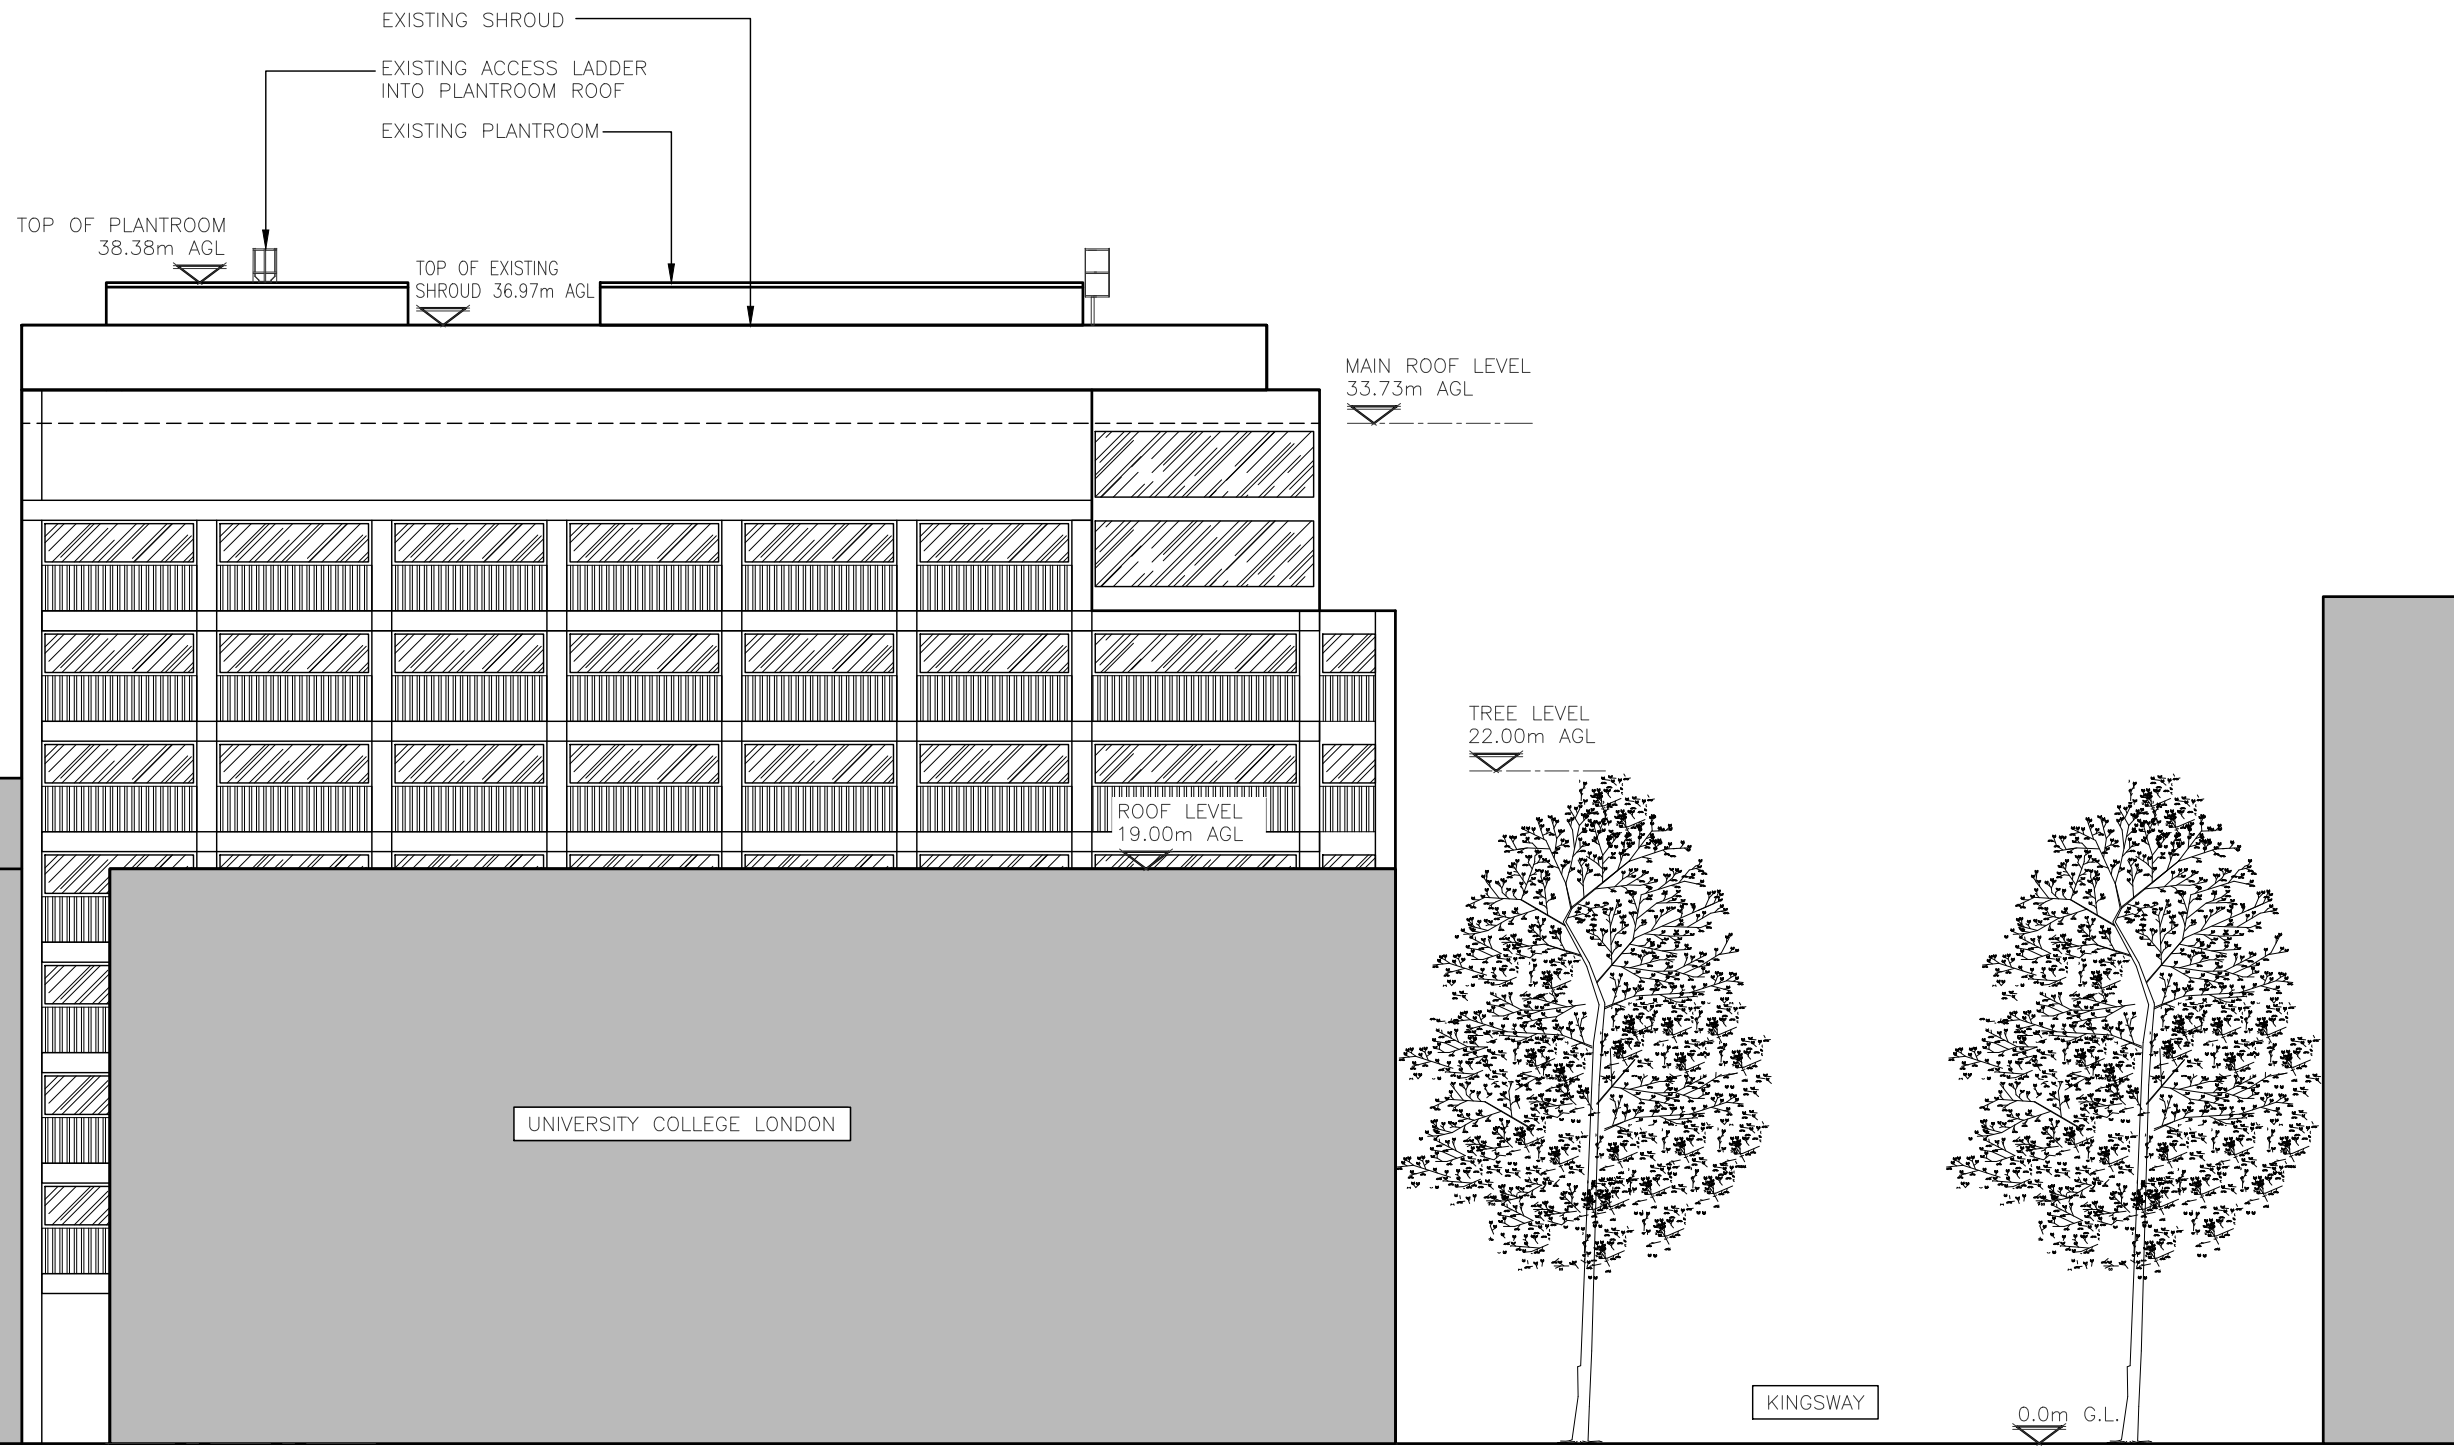

EXISTING SOUTH EAST ELEVATION
(1:250)

REV	Issued for Approval	LK	SBB	26.01.22
	MODIFICATION	BY	CH	DATE


CLARKE telecom
 Unit E, Madison Place, Northampton Road,
 Manchester, M40 5AG
 Tel: 0161 785 4500
 Fax: 0161 785 4501
 Web: www.clarke-telecom.com

O₂
 CORNERSTONE - NON-BEACON

Cell Name		Opt.
AVIATION HOUSE		-
Cell ID No		
CORNERSTONE	TEF	VF
24531220	85926	-

Site Address / Contact Details
 AVIATION HOUSE
 KINGSWAY
 LONDON
 WC2B 6NH


Drawing Title: EXISTING SITE ELEVATION			
Purpose of issue: PLANNING			Dwg Rev: A
Drawing Number: 302			Pack Issue: B
Surveyed By: SBB	Date: 26.01.22	Original Sheet Size: A3	Checked: SBB
Drawn: LK	Date: 26.01.22	Date: 26.01.22	Checked: SBB

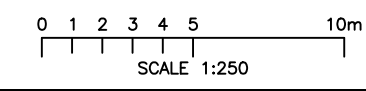

ALL DIMENSIONS ARE IN mm UNLESS NOTED OTHERWISE

N.G.R E: 530498 N: 181504

NOTES:

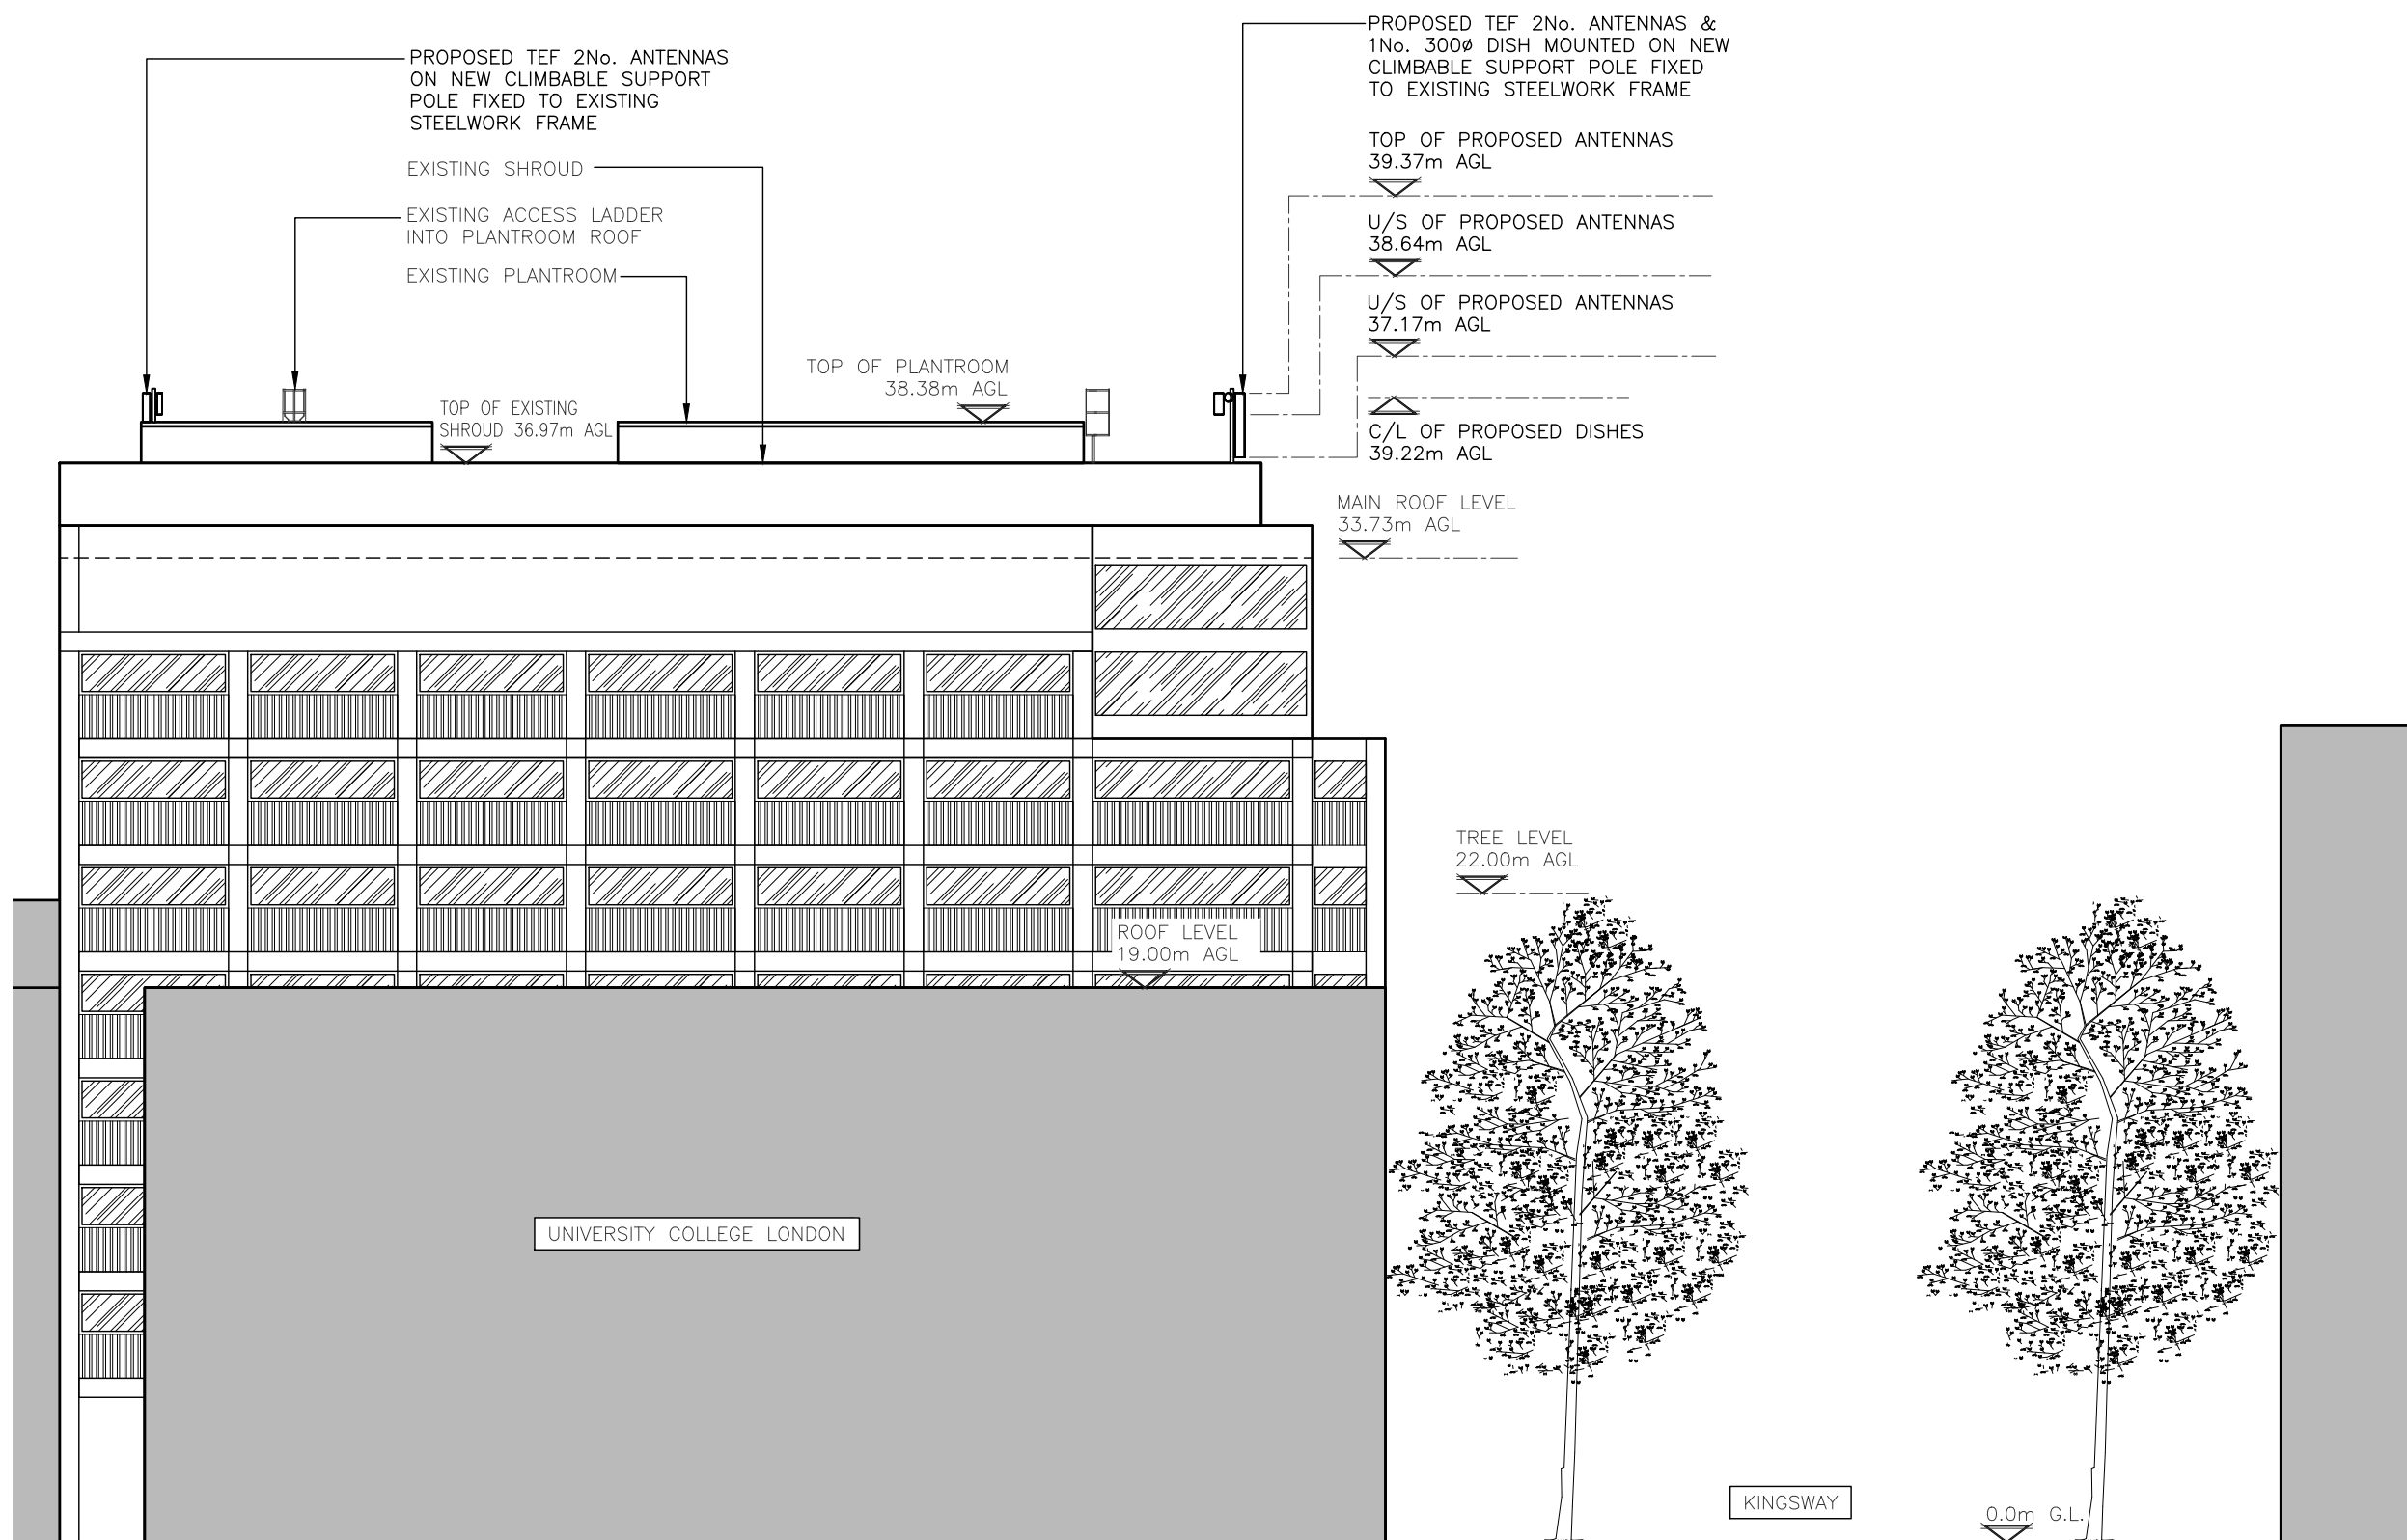

REV	MODIFICATION	BY	CH	DATE
A	Issued for Approval	LK	SBB	26.01.22

CLARKE telecom
 Unit E, Madison Place, Northampton Road,
 Manchester, M40 5AG
 Tel: 0161 785 4500
 Fax: 0161 785 4501
 Web: www.clarke-telecom.com

O₂
 CORNERSTONE - NON-BEACON

Cell Name	Opt.
AVIATION HOUSE	-


Cell ID No		
CORNERSTONE	TEF	VF
24531220	85926	-

Site Address / Contact Details
 AVIATION HOUSE
 KINGSWAY
 LONDON
 WC2B 6NH

Drawing Title: PROPOSED SITE ELEVATION			
Purpose of issue: PLANNING			Dwg Rev: A
Drawing Number: 303			Pack Issue: B
Drawn: LK	Date: 26.01.22	Checked: SBB	Date: 26.01.22

PROPOSED SOUTH EAST ELEVATION
 (1:250)

These drawings comply with VMO2 Standard ICNIRP guidelines,
 Designed in accordance with Cornerstone documents: SDN0007 & SDN0008v5.1

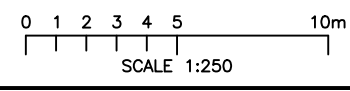

ALL DIMENSIONS ARE IN mm UNLESS NOTED OTHERWISE


N.G.R | E: 530498 N: 181504

NOTES:

REV	Issued for Approval	LK	RA	26.10.23
	MODIFICATION	BY	CH	DATE



Unit E, Madison Place, Northampton Road,
Manchester, M40 5AG
Tel: 0161 785 4500
Fax: 0161 785 4501
Web: www.clarke-telecom.com



CORNERSTONE - NON-BEACON

Cell Name	Opt.
AVIATION HOUSE	-

Cell ID No		
CORNERSTONE	TEF	VF
24531220	85926	-


Site Address / Contact Details

AVIATION HOUSE
KINGSWAY
LONDON
WC2B 6NH


Drawing Title: EXISTING SITE ELEVATION

Purpose of issue:	PLANNING	Dwg Rev:
Drawing Number:	304	A

Surveyed By:	SBB	Original Sheet Size:	A3	Pack Issue:				
Drawn:	LK	Date:	26.10.23	Checked:	RA	Date:	26.10.23	B

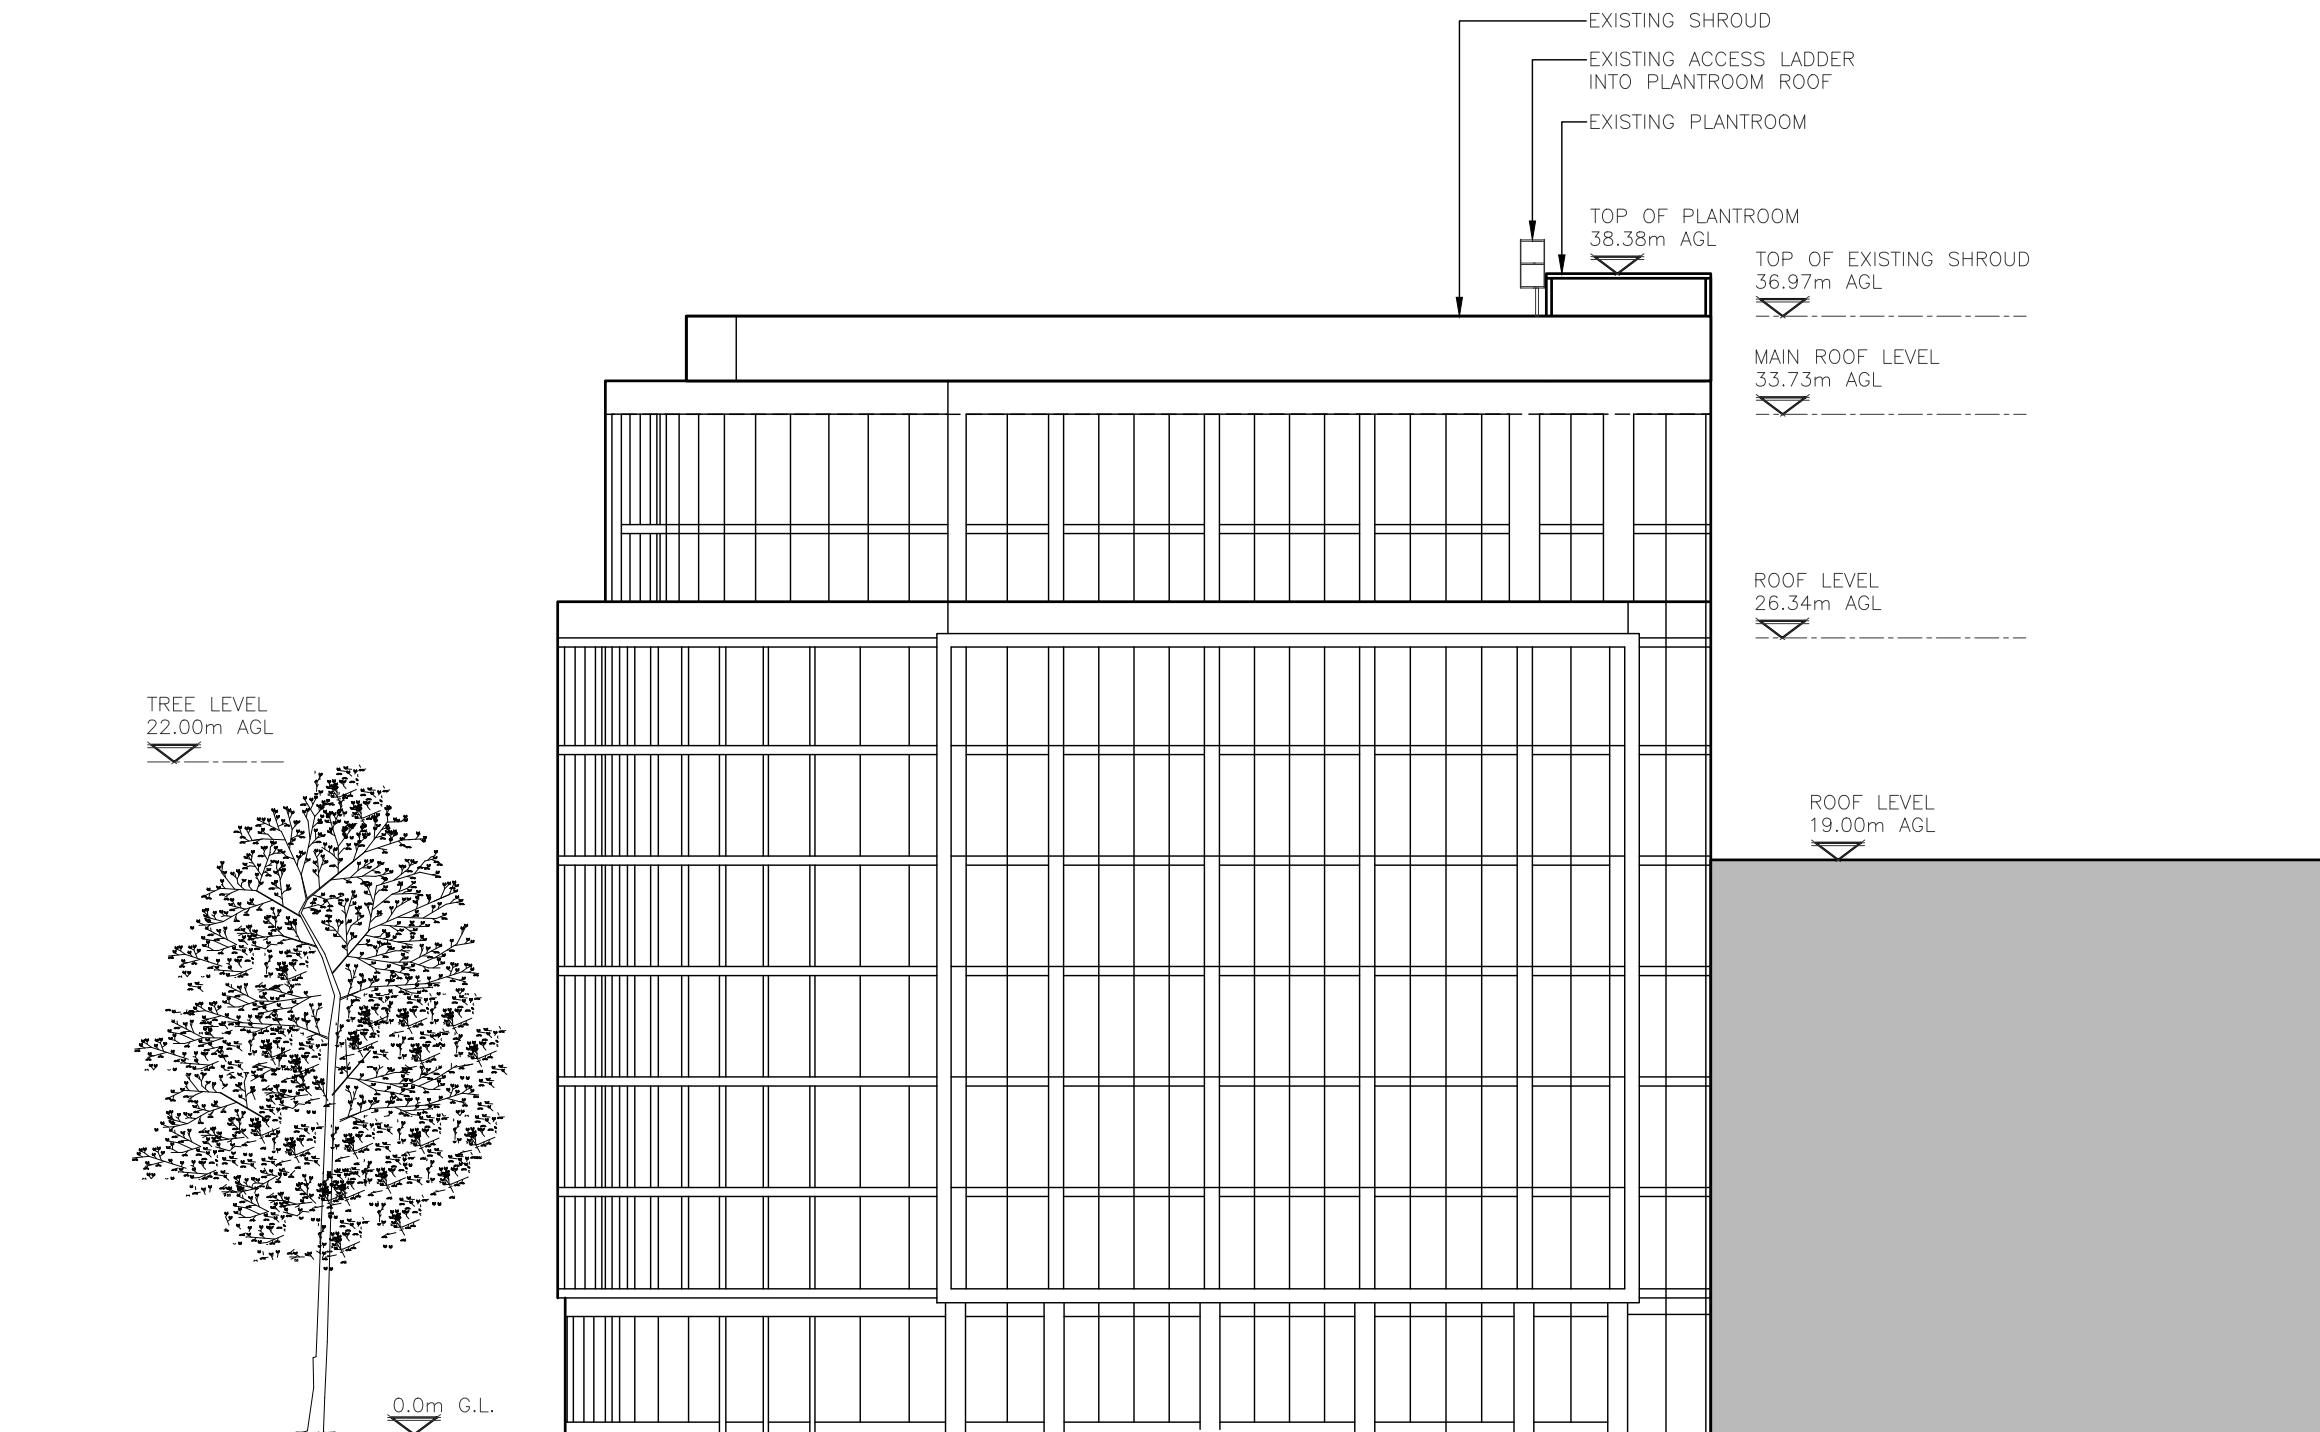

EXISTING NORTH WEST ELEVATION
(1:250)

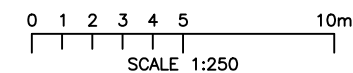

ALL DIMENSIONS ARE IN mm UNLESS NOTED OTHERWISE


N.G.R | E: 530498 N: 181504

NOTES:

REV	Issued for Approval	LK	RA	26.10.23
	MODIFICATION	BY	CH	DATE



Unit E, Madison Place, Northampton Road,
Manchester, M40 5AG
Tel: 0161 785 4500
Fax: 0161 785 4501
Web: www.clarke-telecom.com



CORNERSTONE - NON-BEACON

Cell Name	Opt.
AVIATION HOUSE	-

Cell ID No		
CORNERSTONE	TEF	VF
24531220	85926	-


Site Address / Contact Details

AVIATION HOUSE
KINGSWAY
LONDON
WC2B 6NH

Drawing Title:
PROPOSED SITE ELEVATION

Purpose of issue:	PLANNING	Dwg Rev:
Drawing Number:	305	A


Surveyed By:	SBB	Original Sheet Size:	A3	Pack Issue:				
Drawn:	LK	Date:	26.10.23	Checked:	RA	Date:	26.10.23	B

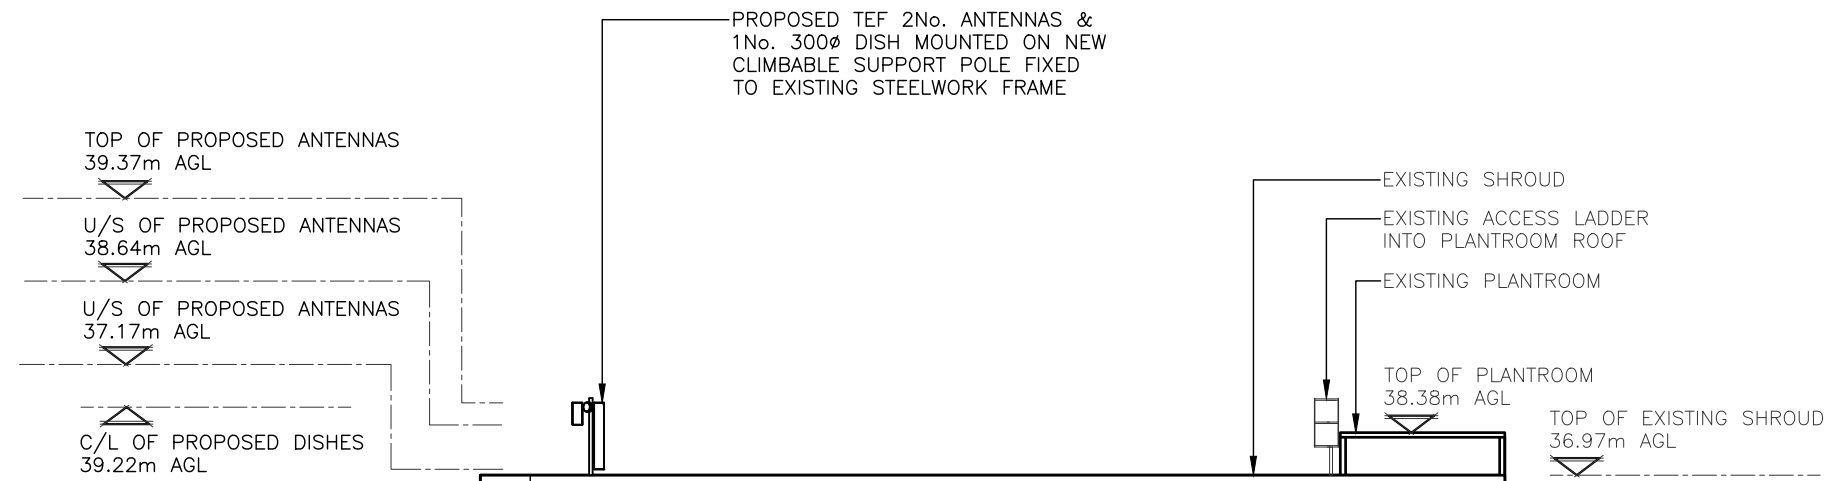

ROOF LEVEL 26.34m AGL


ROOF LEVEL 19.00m AGL

TREE LEVEL 22.00m AGL

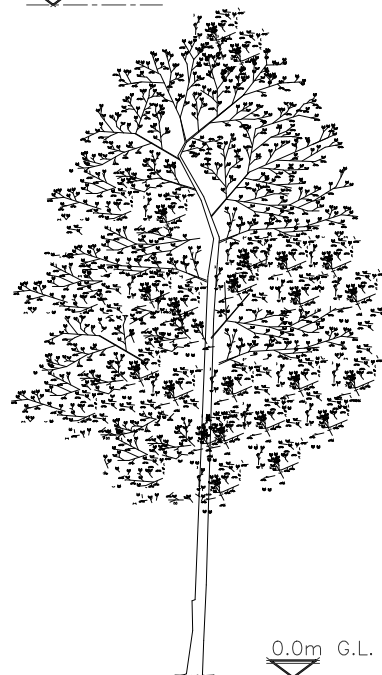

PROPOSED NORTH WEST ELEVATION
(1:250)


These drawings comply with VMO2 Standard ICNIRP guidelines,
Designed in accordance with Cornerstone documents: SDN0007 & SDN0008v5.1

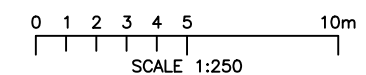


ALL DIMENSIONS ARE IN mm UNLESS NOTED OTHERWISE

N.G.R | E: 530498 N: 181504

NOTES:

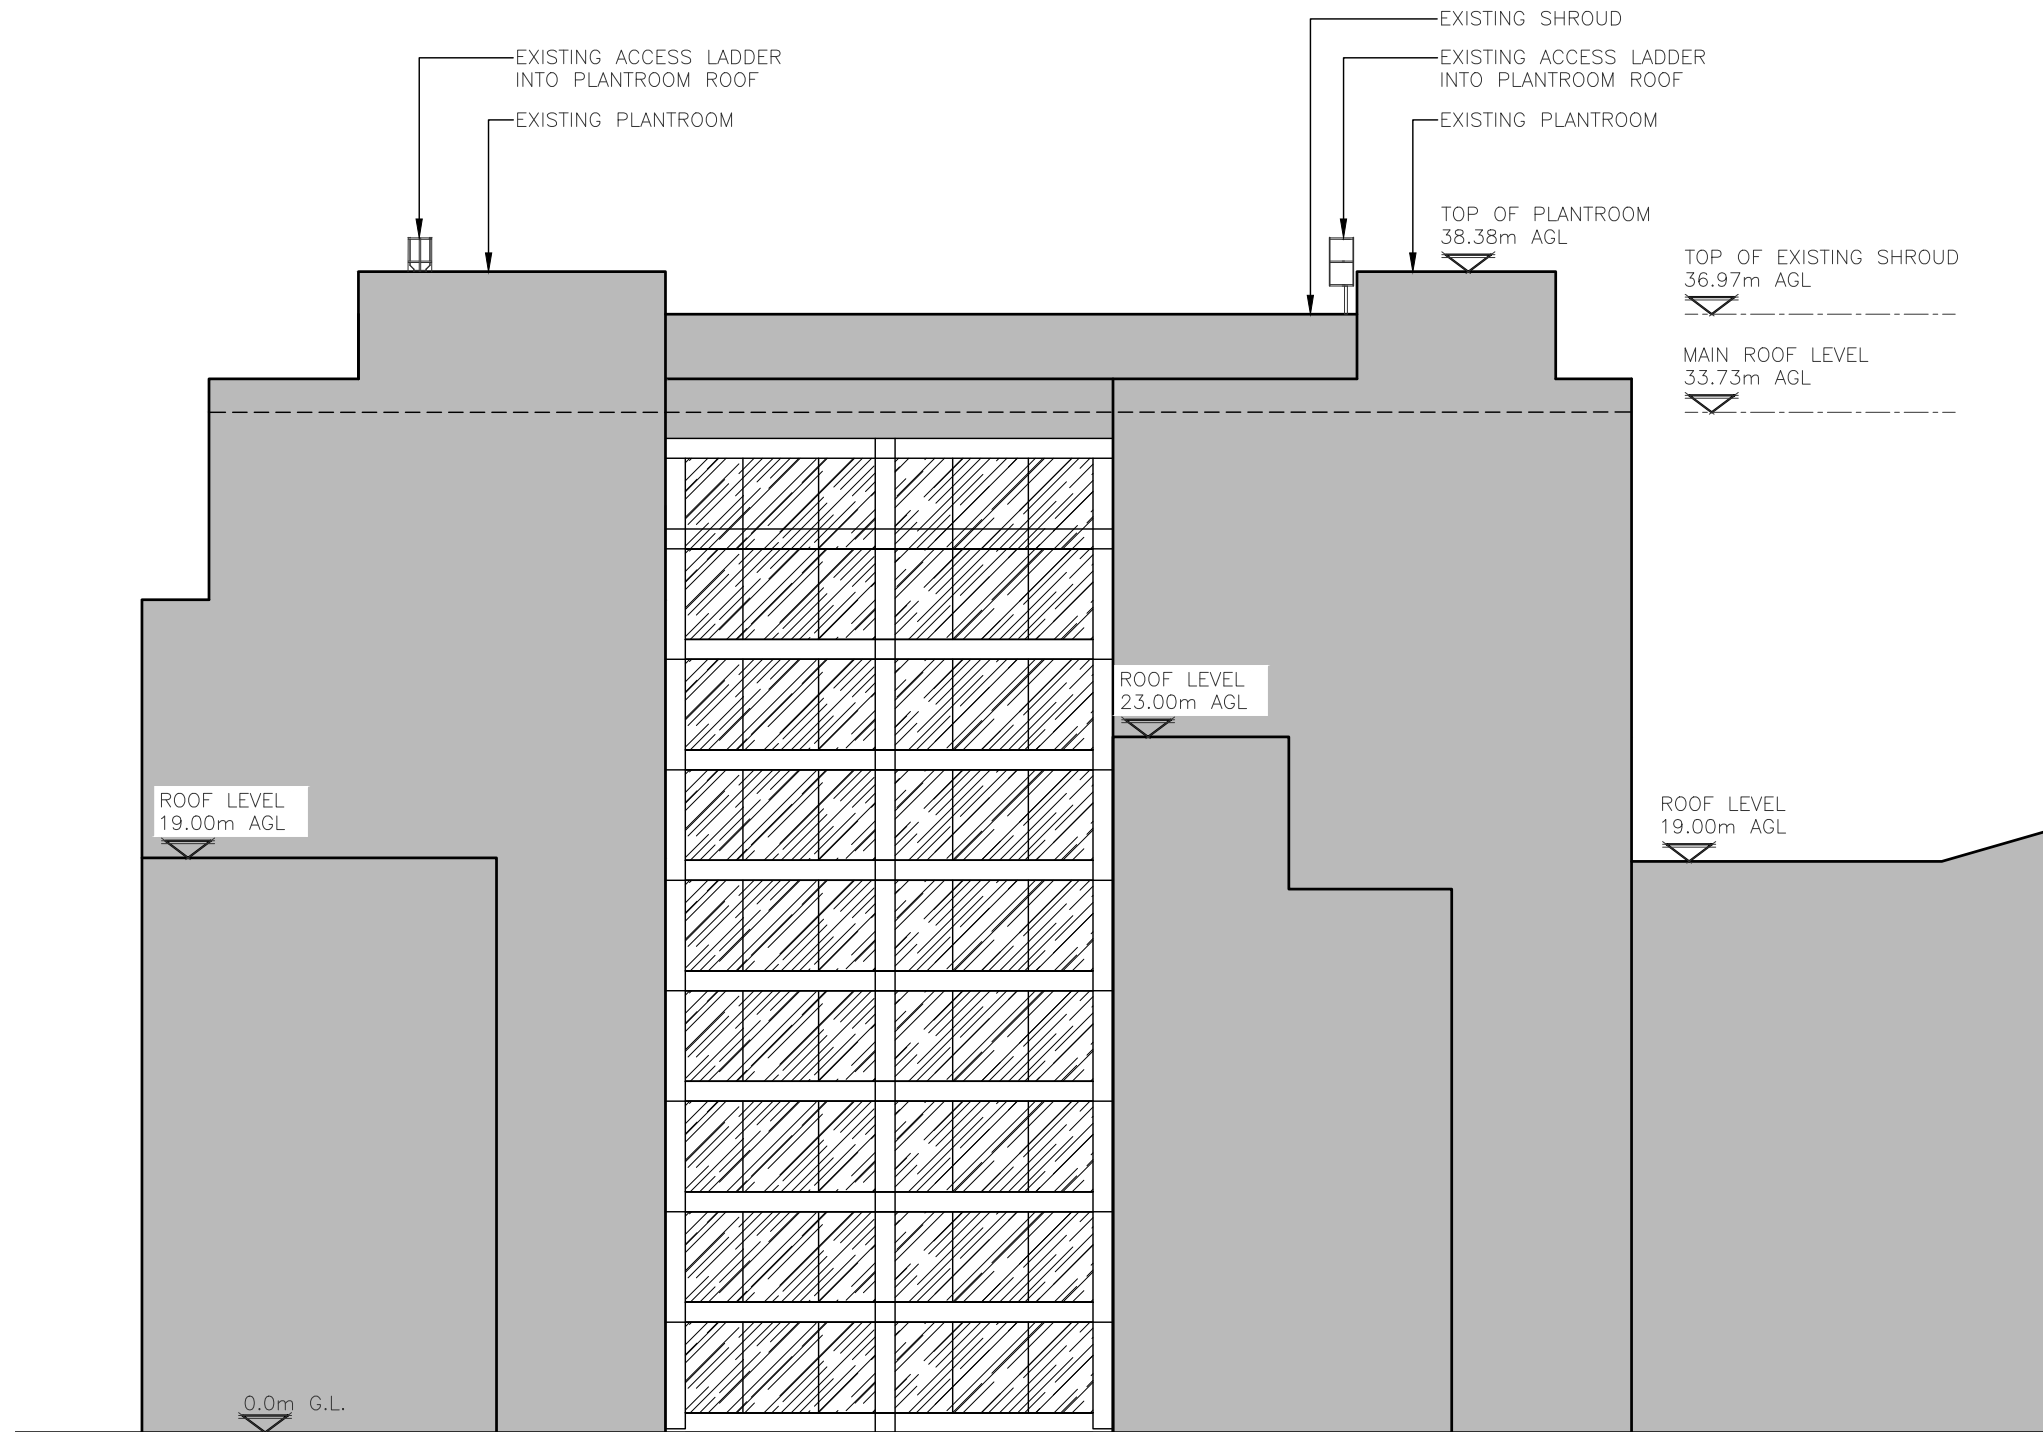

EXISTING SOUTH WEST ELEVATION
(1:250)

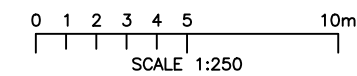

A	Issued for Approval	LK	RA	26.10.23
REV	MODIFICATION	BY	CH	DATE

CLARKE
telecom

Unit E, Madison Place, Northampton Road,
Manchester, M40 5AG
Tel: 0161 785 4500
Fax: 0161 785 4501
Web: www.clarke-telecom.com

O₂
CORNERSTONE - NON-BEACON

Cell Name	Opt.
AVIATION HOUSE	-

Cell ID No		
CORNERSTONE	TEF	VF
24531220	85926	-

Site Address / Contact Details

AVIATION HOUSE
KINGSWAY
LONDON
WC2B 6NH

Drawing Title: EXISTING SITE ELEVATION


Purpose of issue:	PLANNING	Dwg Rev:
Drawing Number:	306	A

Surveyed By:	SBB	Original Sheet Size:	A3	Pack Issue:
Drawn:	LK	Date:	26.10.23	Checked:
				RA
				Date:
				26.10.23
				B

ALL DIMENSIONS ARE IN mm UNLESS NOTED OTHERWISE

N.G.R | E: 530498 N: 181504

NOTES:

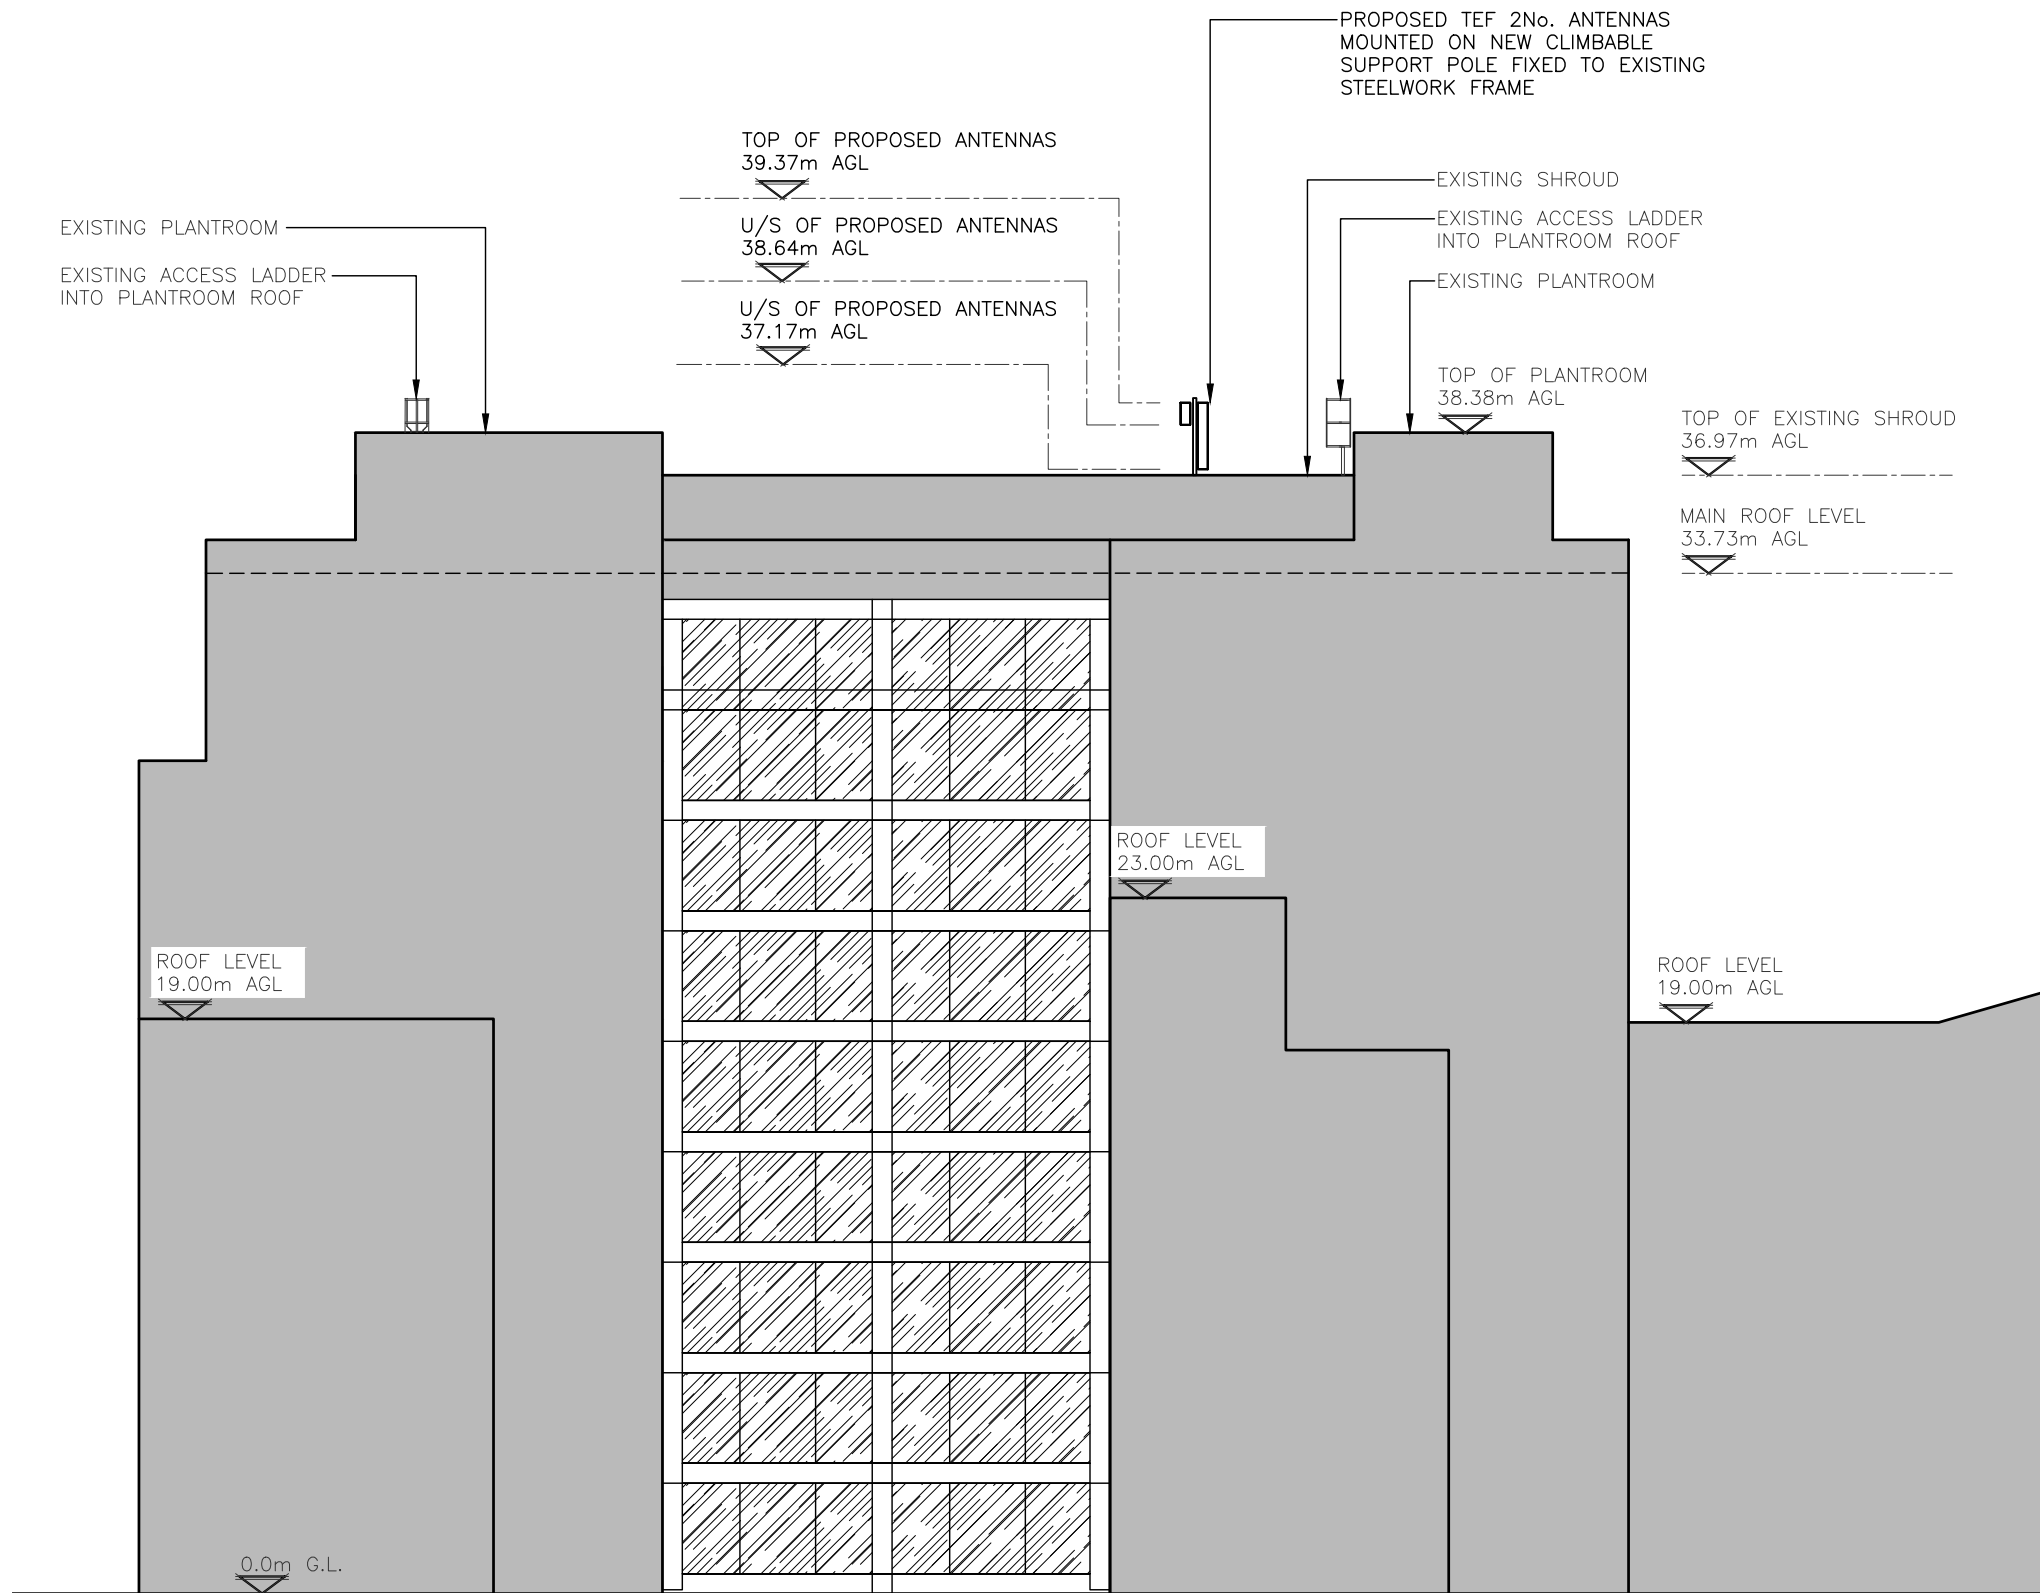

PROPOSED SOUTH WEST ELEVATION
(1:250)

A	Issued for Approval	LK	RA	26.10.23
REV	MODIFICATION	BY	CH	DATE

CLARKE telecom
Unit E, Madison Place, Northampton Road,
Manchester, M40 5AG
Tel: 0161 785 4500
Fax: 0161 785 4501
Web: www.clarke-telecom.com

O₂
CORNERSTONE - NON-BEACON

Cell Name	Opt.
AVIATION HOUSE	-

Cell ID No		
CORNERSTONE	TEF	VF
24531220	85926	-

Site Address / Contact Details
AVIATION HOUSE
KINGSWAY
LONDON
WC2B 6NH

Drawing Title: PROPOSED SITE ELEVATION			
Purpose of issue: PLANNING			Dwg Rev: A
Drawing Number: 307			Pack Issue: B
Surveyed By: SBB	Date: 26.10.23	Original Sheet Size: A3	Date: 26.10.23
Drawn: LK	Checked: RA	Date: 26.10.23	Date: 26.10.23

These drawings comply with VMO2 Standard ICNIRP guidelines,
Designed in accordance with Cornerstone documents: SDN0007 & SDN0008v5.1

