


- KEY
- BOUNDARY LINE / AREA OF LICENSABLE ACTIVITIES
 - FD30 / 60S 30/60 MINUTE FIRE RATED DOOR WITH SMOKE SEALS TO COMPLY WITH B.S.
 - ⬇️ DISABLED REFUGE AREA AND CALL POINT ESCAPE LIGHTING
 - ⬆️ AREA COVERED BY SYSTEM OF EMERGENCY ESCAPE LIGHTING
 - ⬆️ AREA COVERED BY AUTOMATIC HEAT DETECTORS
 - ⬆️ AREA COVERED BY AUTOMATIC SMOKE DETECTORS
 - ⬆️ AREA COVERED BY AUTOMATIC SPRINKLER INSTALLATION
 - ⬆️ FIRE EXIT ILLUMINAIRE
 - ⬆️ AREA COVERED BY ALARM SOUNDER
 - ▭ PROPOSED QUEUING AREA
 - ▭ OPEN COURTYARD / OFF STREET SMOKING AREA

NOTES:

1. SUITABLE FIRE FIGHTING EQUIPMENT (EXTINGUISHERS AND ALIKE) WILL BE PROVIDED WHERE REQUIRED AND TO COMPLY WITH REGULATORY GUIDANCE.

2. THE LOCATION OF FIRE SAFETY EQUIPMENT IS INDICATIVE AND SUBJECT TO CHANGE.

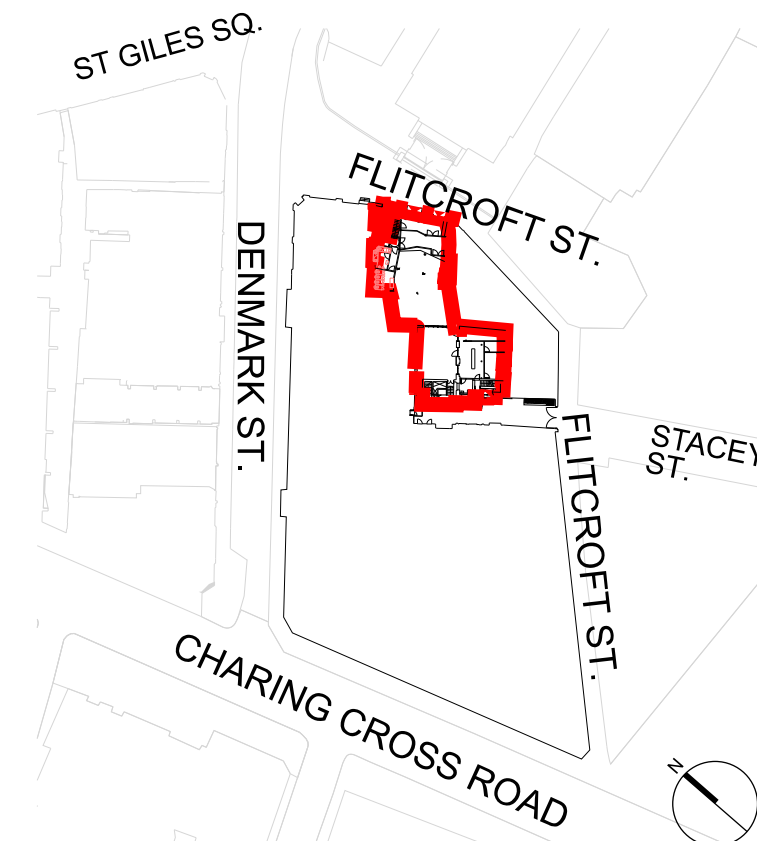

LOCATION KEY PLAN - 1:1250 @ A1

DENMARK STREET

FLITCROFT STREET


ST GILES IN THE FIELDS

FLITCROFT STREET

FLITCROFT STREET

THE PHOENIX GARDEN


STACEY STREET

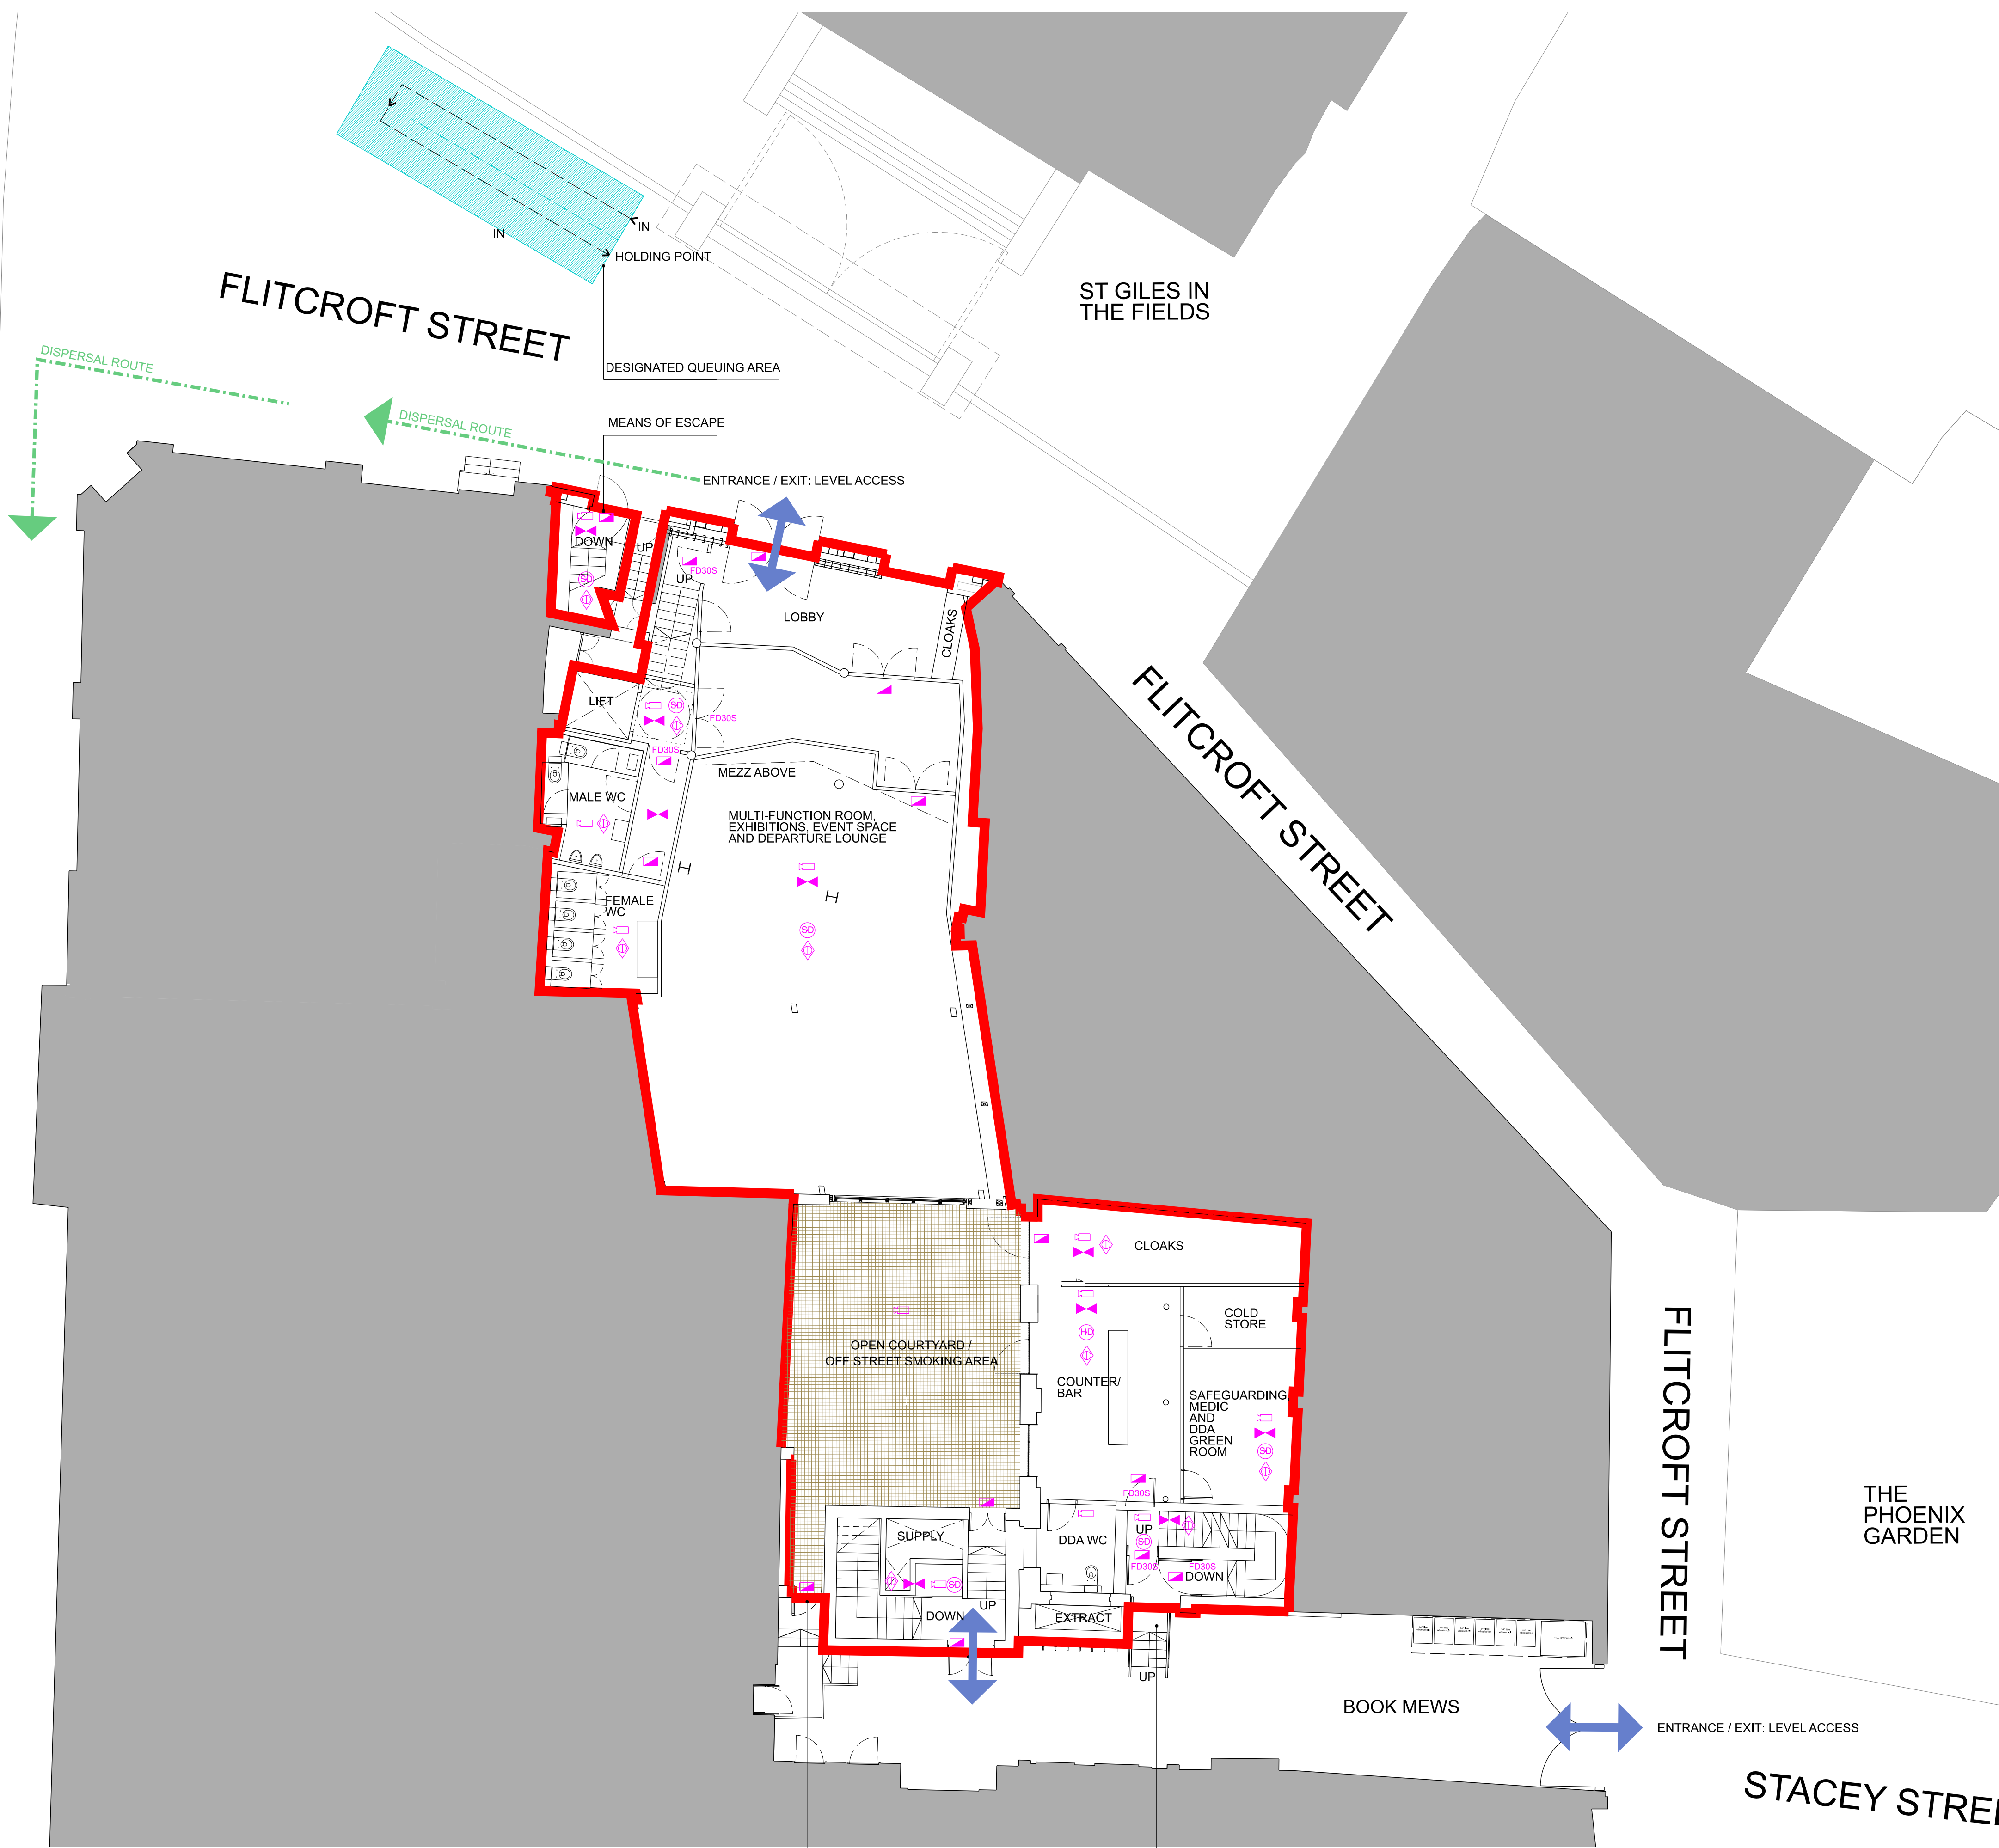

1

1:100 @ A1 / 1:200 @ A3
PROPOSED GROUND FLOOR PLAN

0 1 2 3 4 5 6 7 8 9 10
SCALE IN METRES @ 1:100

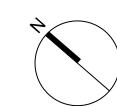

06	14.02.24	FOR LICENCING	SC/YK
05	13.02.24	DRAFT	SC/YK
04	08.02.24	DRAFT	SC/YK
03	11.01.24	FOR INFORMATION	SC/YK
02	04.01.24	DRAFT	SC/YK
01	20.12.23	DRAFT	SC/YK
00	14.12.23	DRAFT	SC/YK

Rev	Date	Notes	Init.
-----	------	-------	-------

Client / Project:
FARSIGHT COLLECTIVE
4 FLITCROFT STREET
WC2H 8DJ

Drawing Title:
PROPOSED GROUND FLOOR PLAN

Status:
LICENCING PLANS

Date	Drawn	Check	Scale
DEC '23	SC	YK	Scale 1:100 @ A1
Project No.	Unit / Block	CI / SFB Code	Type & Revision Number Letter

Drawing No:
0510_A10_1000_Li **06**

CHRISDYSON
ARCHITECTS