



1 Existing LW03 West Elevation
9010 1:50

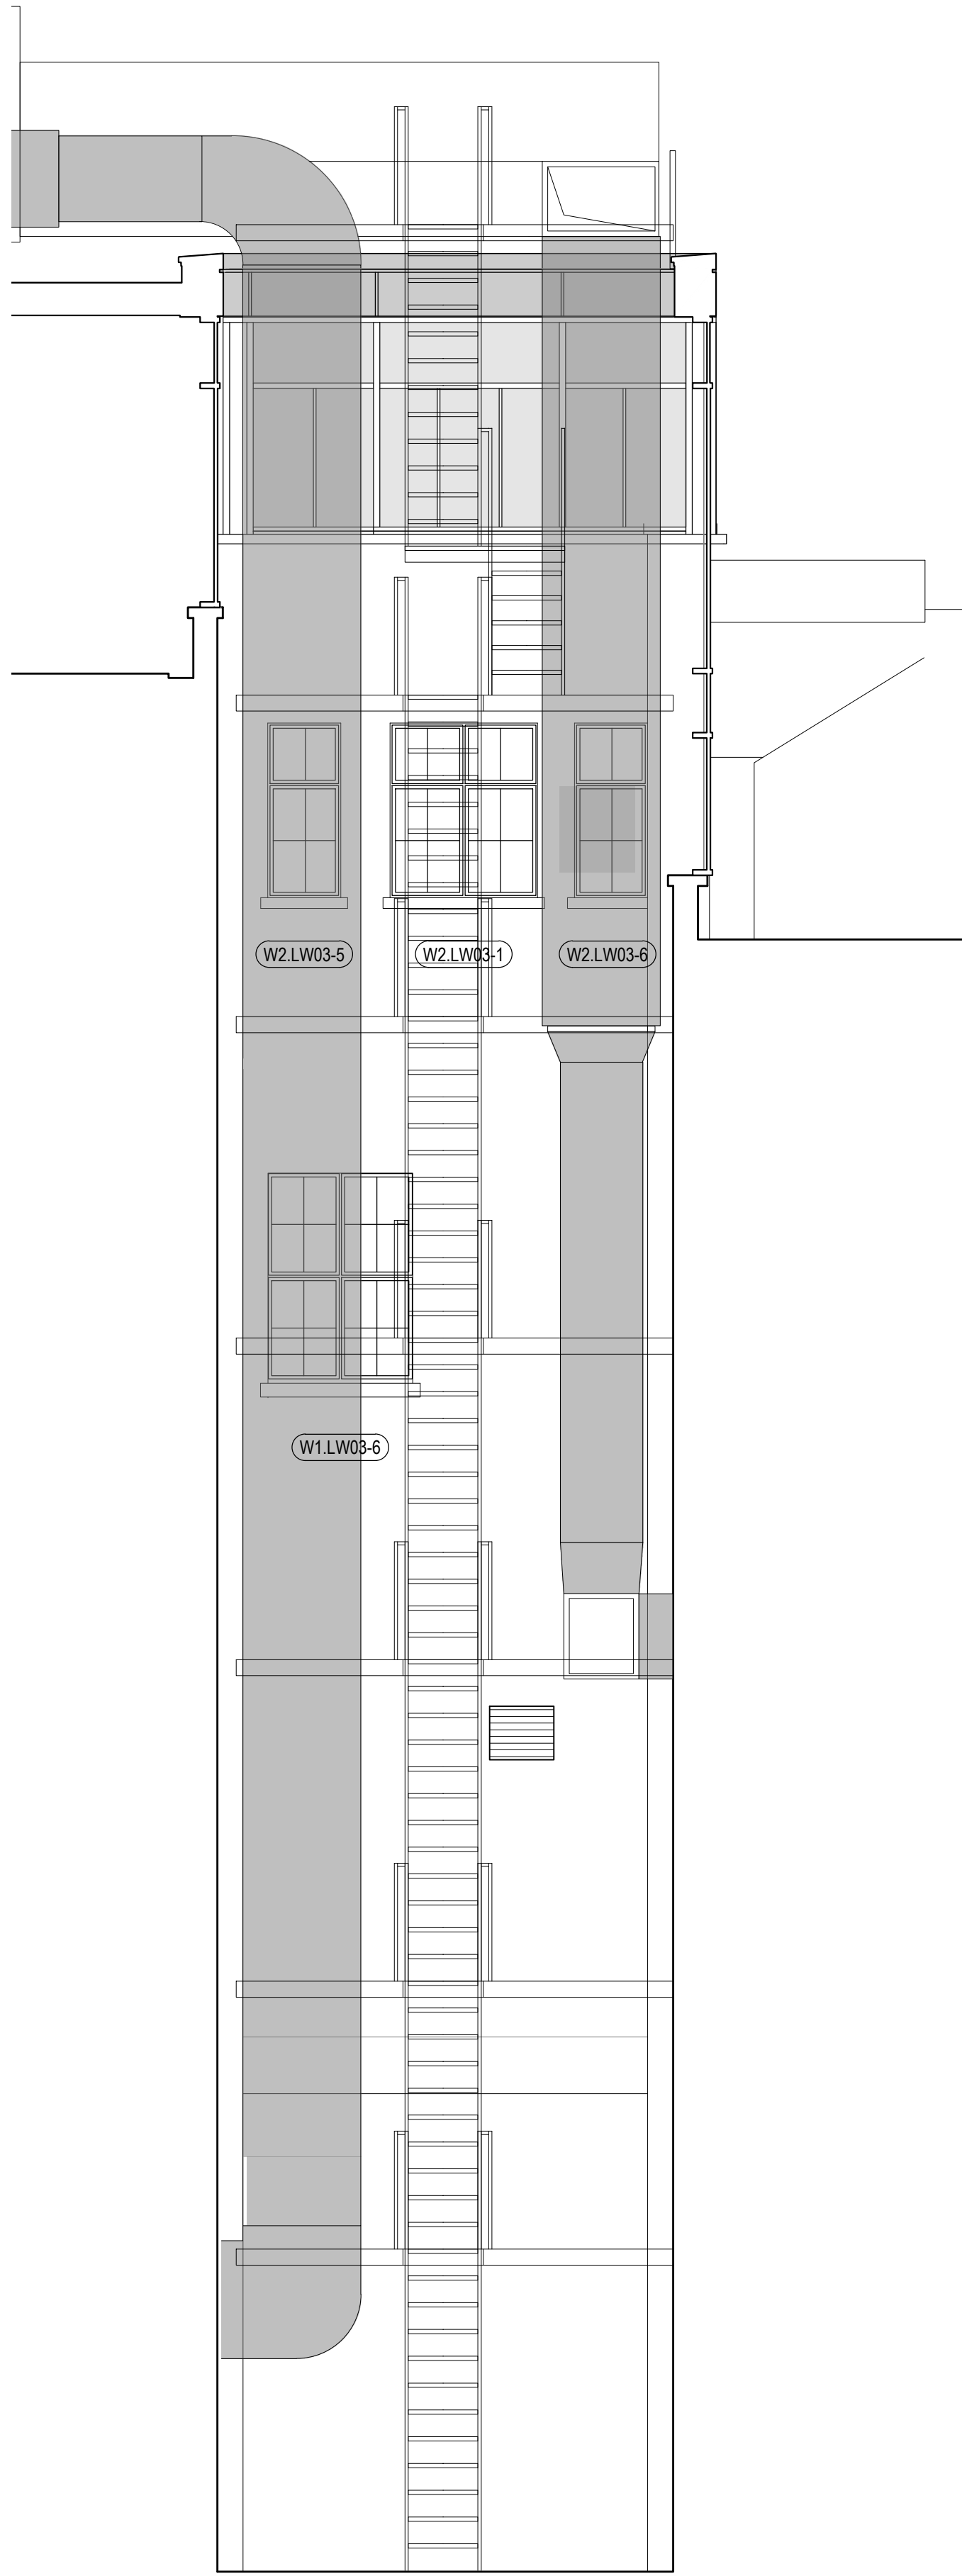

1 Existing LW03 South Elevation
9010 1:50

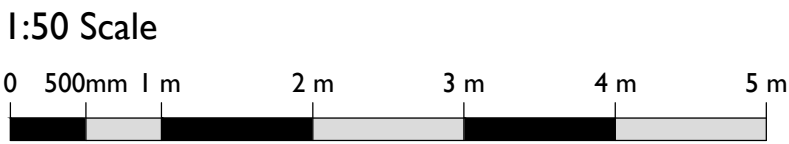


Notes:

Drawings are based on survey data and may not accurately represent what is physically present.

All dimensions are to be verified on site before proceeding with the work.

All dimensions are in millimetres unless noted otherwise.

Purcell shall be notified in writing of any discrepancies.

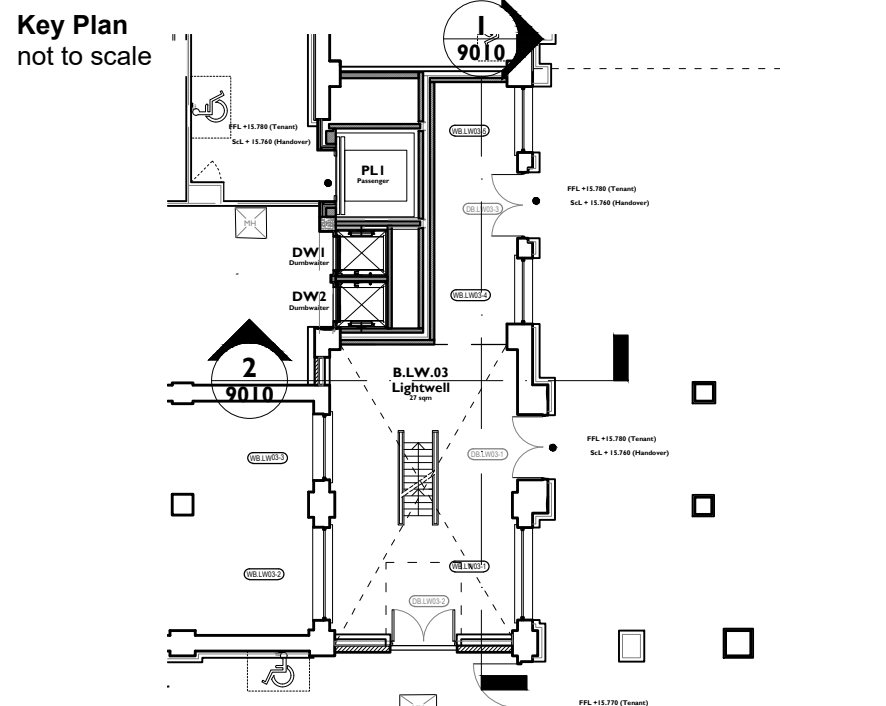


- Proposed Works Key**
- Proposed Element
 - Demolition Element
 - Demolition Overhead
 - Consented but not built
 - Temporary Element
 - Area not included within application
- WX.00-0 Window Number
DX.00-0 Door Number

C01	16.02.24	OB	NS	First Issue
REV	DATE	BY	CHK	DESCRIPTION

CLIENT
Il Bottaccio

PROJECT
Camden Town Hall Tenant Fitout

JOB NUMBER
242931

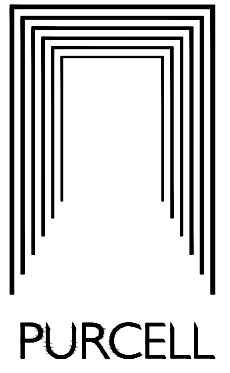

TITLE
EXISTING LW03 ELEVATIONS

SIZE **SCALE**
A1L 1:50

REV **SUITABILITY/REASON FOR ISSUE**
C01 A3 - Spatial Coordination Approved

DRAWING NUMBER
242931-PUR-02-XX-DR-A-9010

PURCELL® IS THE REGISTERED TRADE NAME FOR PURCELL ARCHITECTURE LTD AND ALL SUBSIDIARY COMPANIES AND IS REGISTERED IN THE UNITED KINGDOM, EUROPEAN UNION, HONG KONG, CHINA AND AUSTRALIA. © PURCELL, 2024. www.purcelluk.com