



EXISTING GROUND FLOOR
SCALE 1:50

NOTE:
Roof is listed and beams to be exposed.
Currently NO drainage or WC facility
BT Location TBC
Raised Timber floor to be retained

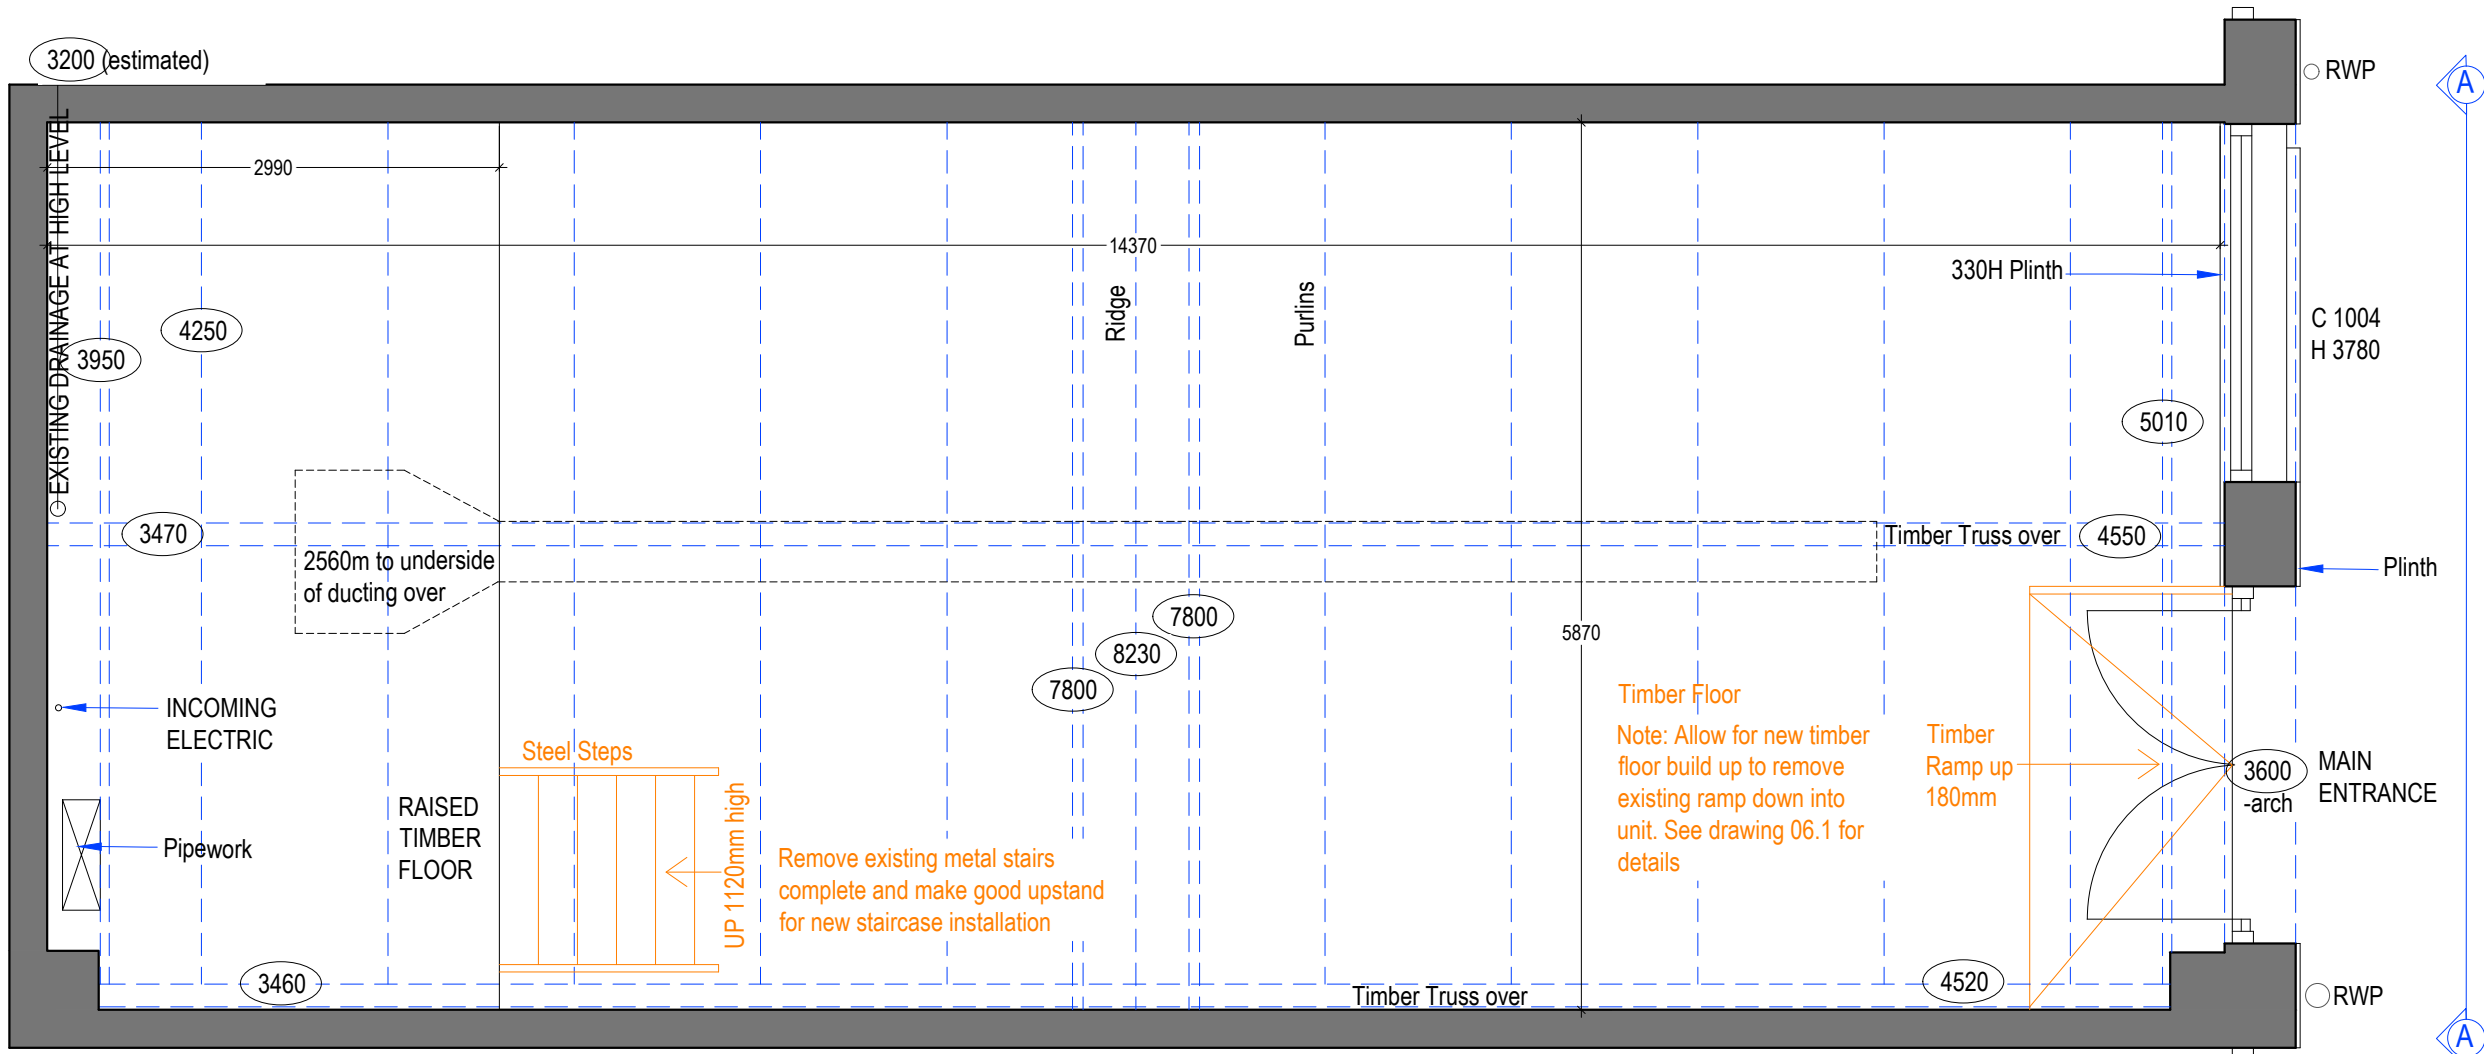


GROUND FLOOR PLAN
DEMOLITIONS
SCALE 1:50

DEMOLITIONS: ALLOW TO REMOVE ALL ITEMS COLORED IN ORANGE AND MAKE GOOD ALL DISTURBED SURFACES TO RECEIVE FINISHES AS DETAILED ON DRAWING 08.0

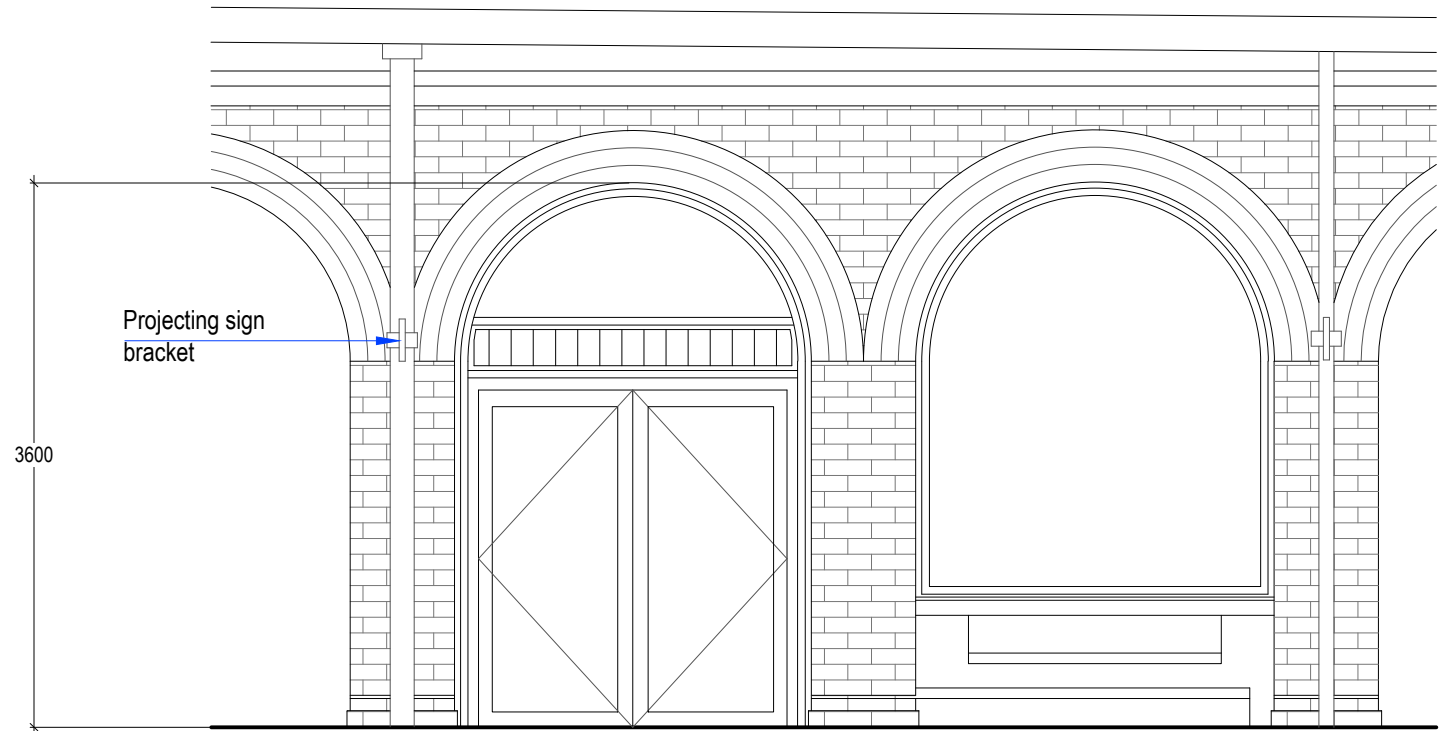

EXISTING ELEVATION AA
SCALE 1:50

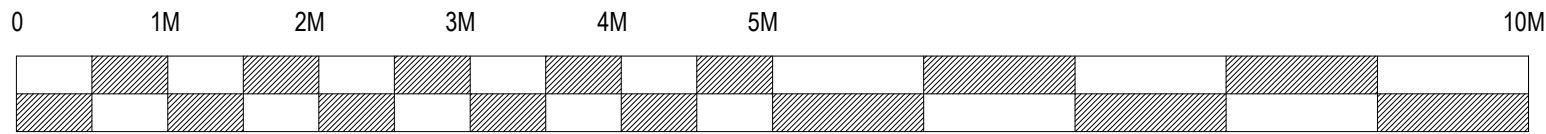

SCALE BAR SCALE 1:50



sea DESIGN GROUP

Client: TOWNHOUSE

Project: London Coal Drops Yard

Drg title: Existing Plan, Elevation & Demolition Plan

Scheme: Townhouse

Scale: 1:50@A2 Date: 14.02.24

Drg No: 223172/3.0 Rev:

Drg by: JJ Check: CW

Rev by:

SEA Design Group, Unit 13D Princes Drive,
Kenilworth, Warwickshire CV8 2FD UK
Email: office@seadesigngroup.com
Telephone: +44 (0)1926 864440