



Scale 1:400@A3


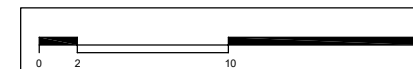


PLANNING

-	-	-
THIS DRAWING IS NOT TO BE SCALED. ONLY FIGURED DIMENSIONS ARE TO BE FOLLOWED (UNLESS THE DRAWING IS PART OF A PLANNING APPLICATION). CONTRACTORS ARE TO CHECK ALL DIMENSIONS BEFORE WORK COMMENCES, AND REFER ANY APPARENT DISCREPANCY TO THE ARCHITECT.		
THIS DRAWING IS THE SOLE PROPERTY OF M.R PARTNERSHIP LIMITED, AND MAY NOT BE COPIED OR REPRODUCED IN ANY MANNER WHATSOEVER WITHOUT THE OWNERS WRITTEN CONSENT. (c) COPYRIGHT.		
PROJECT 39A Fitzjohns Avenue NW3		
DRAWING Existing Site Plan		
<div>CH+MRP ARCHITECTS</div> <div>41-42 FOLEY STREET, LONDON W1W 7TS T: +(0) 207 253 2526 / +(0)207 631 5405 E: mail@ch-architects.com / info@mrpartnership.co.uk www.ch-architects.com / www.mrpartnership.co.uk</div>		
DATE: 29/04/2020	SCALE: 1:200@A1 1:400@A3	DRAWN: CAD
DWG No: 3169A_002	REV. No: /	
FILE: 39 & 39A_Roof Plans.dwg		

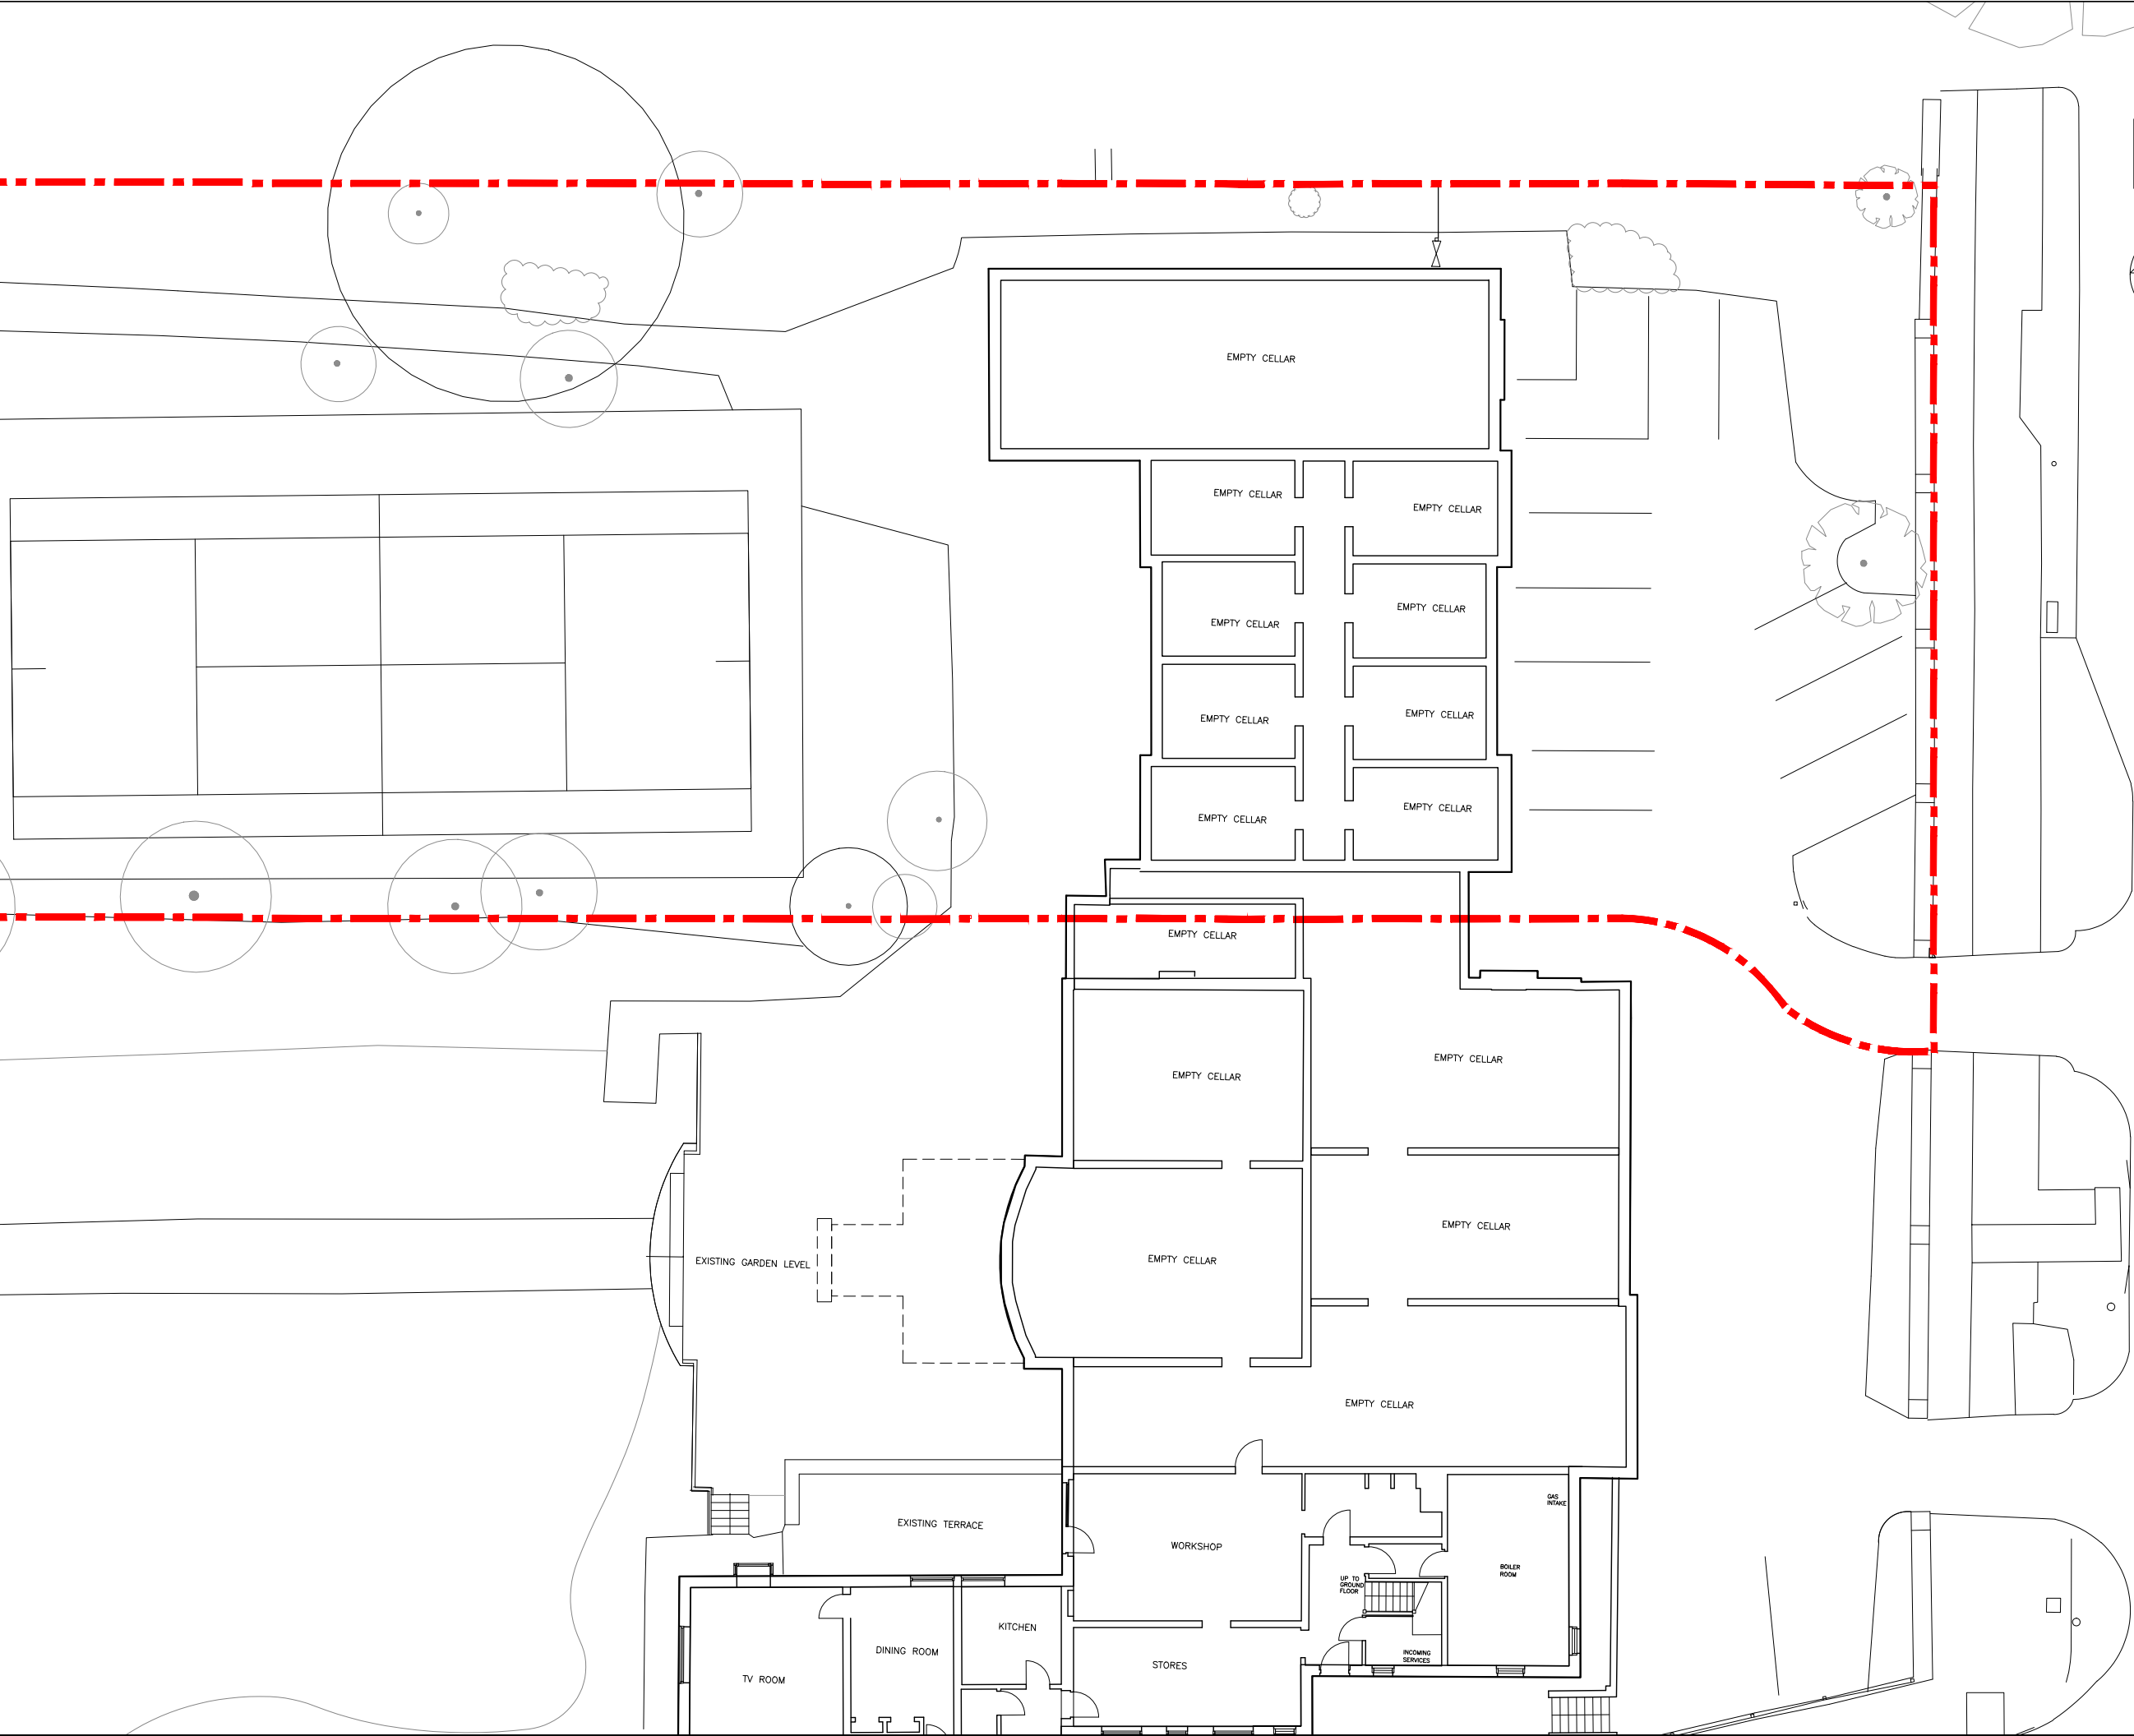

Scale 1:200@A3

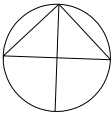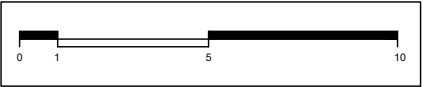

PLANNING

THIS DRAWING IS NOT TO BE SCALED. ONLY FIGURED DIMENSIONS ARE TO BE FOLLOWED (UNLESS THE DRAWING IS PART OF A PLANNING APPLICATION). CONTRACTORS ARE TO CHECK ALL DIMENSIONS BEFORE WORK COMMENCES, AND REFER ANY APPARENT DISCREPANCY TO THE ARCHITECT.

THIS DRAWING IS THE SOLE PROPERTY OF M.R. PARTNERSHIP LIMITED, AND MAY NOT BE COPIED OR REPRODUCED IN ANY MANNER WHATSOEVER WITHOUT THE OWNERS WRITTEN CONSENT. (c) COPYRIGHT.

PROJECT 39A Fitzjohns Avenue NW3

DRAWING Existing Garden Level Plan


CH+MRP
ARCHITECTS

41-42 FOLEY STREET, LONDON W1W 7TS
T: +(0) 207 253 2526 / +(0)207 631 5405
E: mail@ch-architects.com / info@mrpartnership.co.uk
www.ch-architects.com / www.mrpartnership.co.uk



DATE: 30/04/2020	SCALE: 1:100@A1 1:200@A3	DRAWN: CAD
------------------	-----------------------------	------------

DWG No: 3169A_003	REV. No: -
-------------------	------------

FILE: 39a Existing Plans.dwg

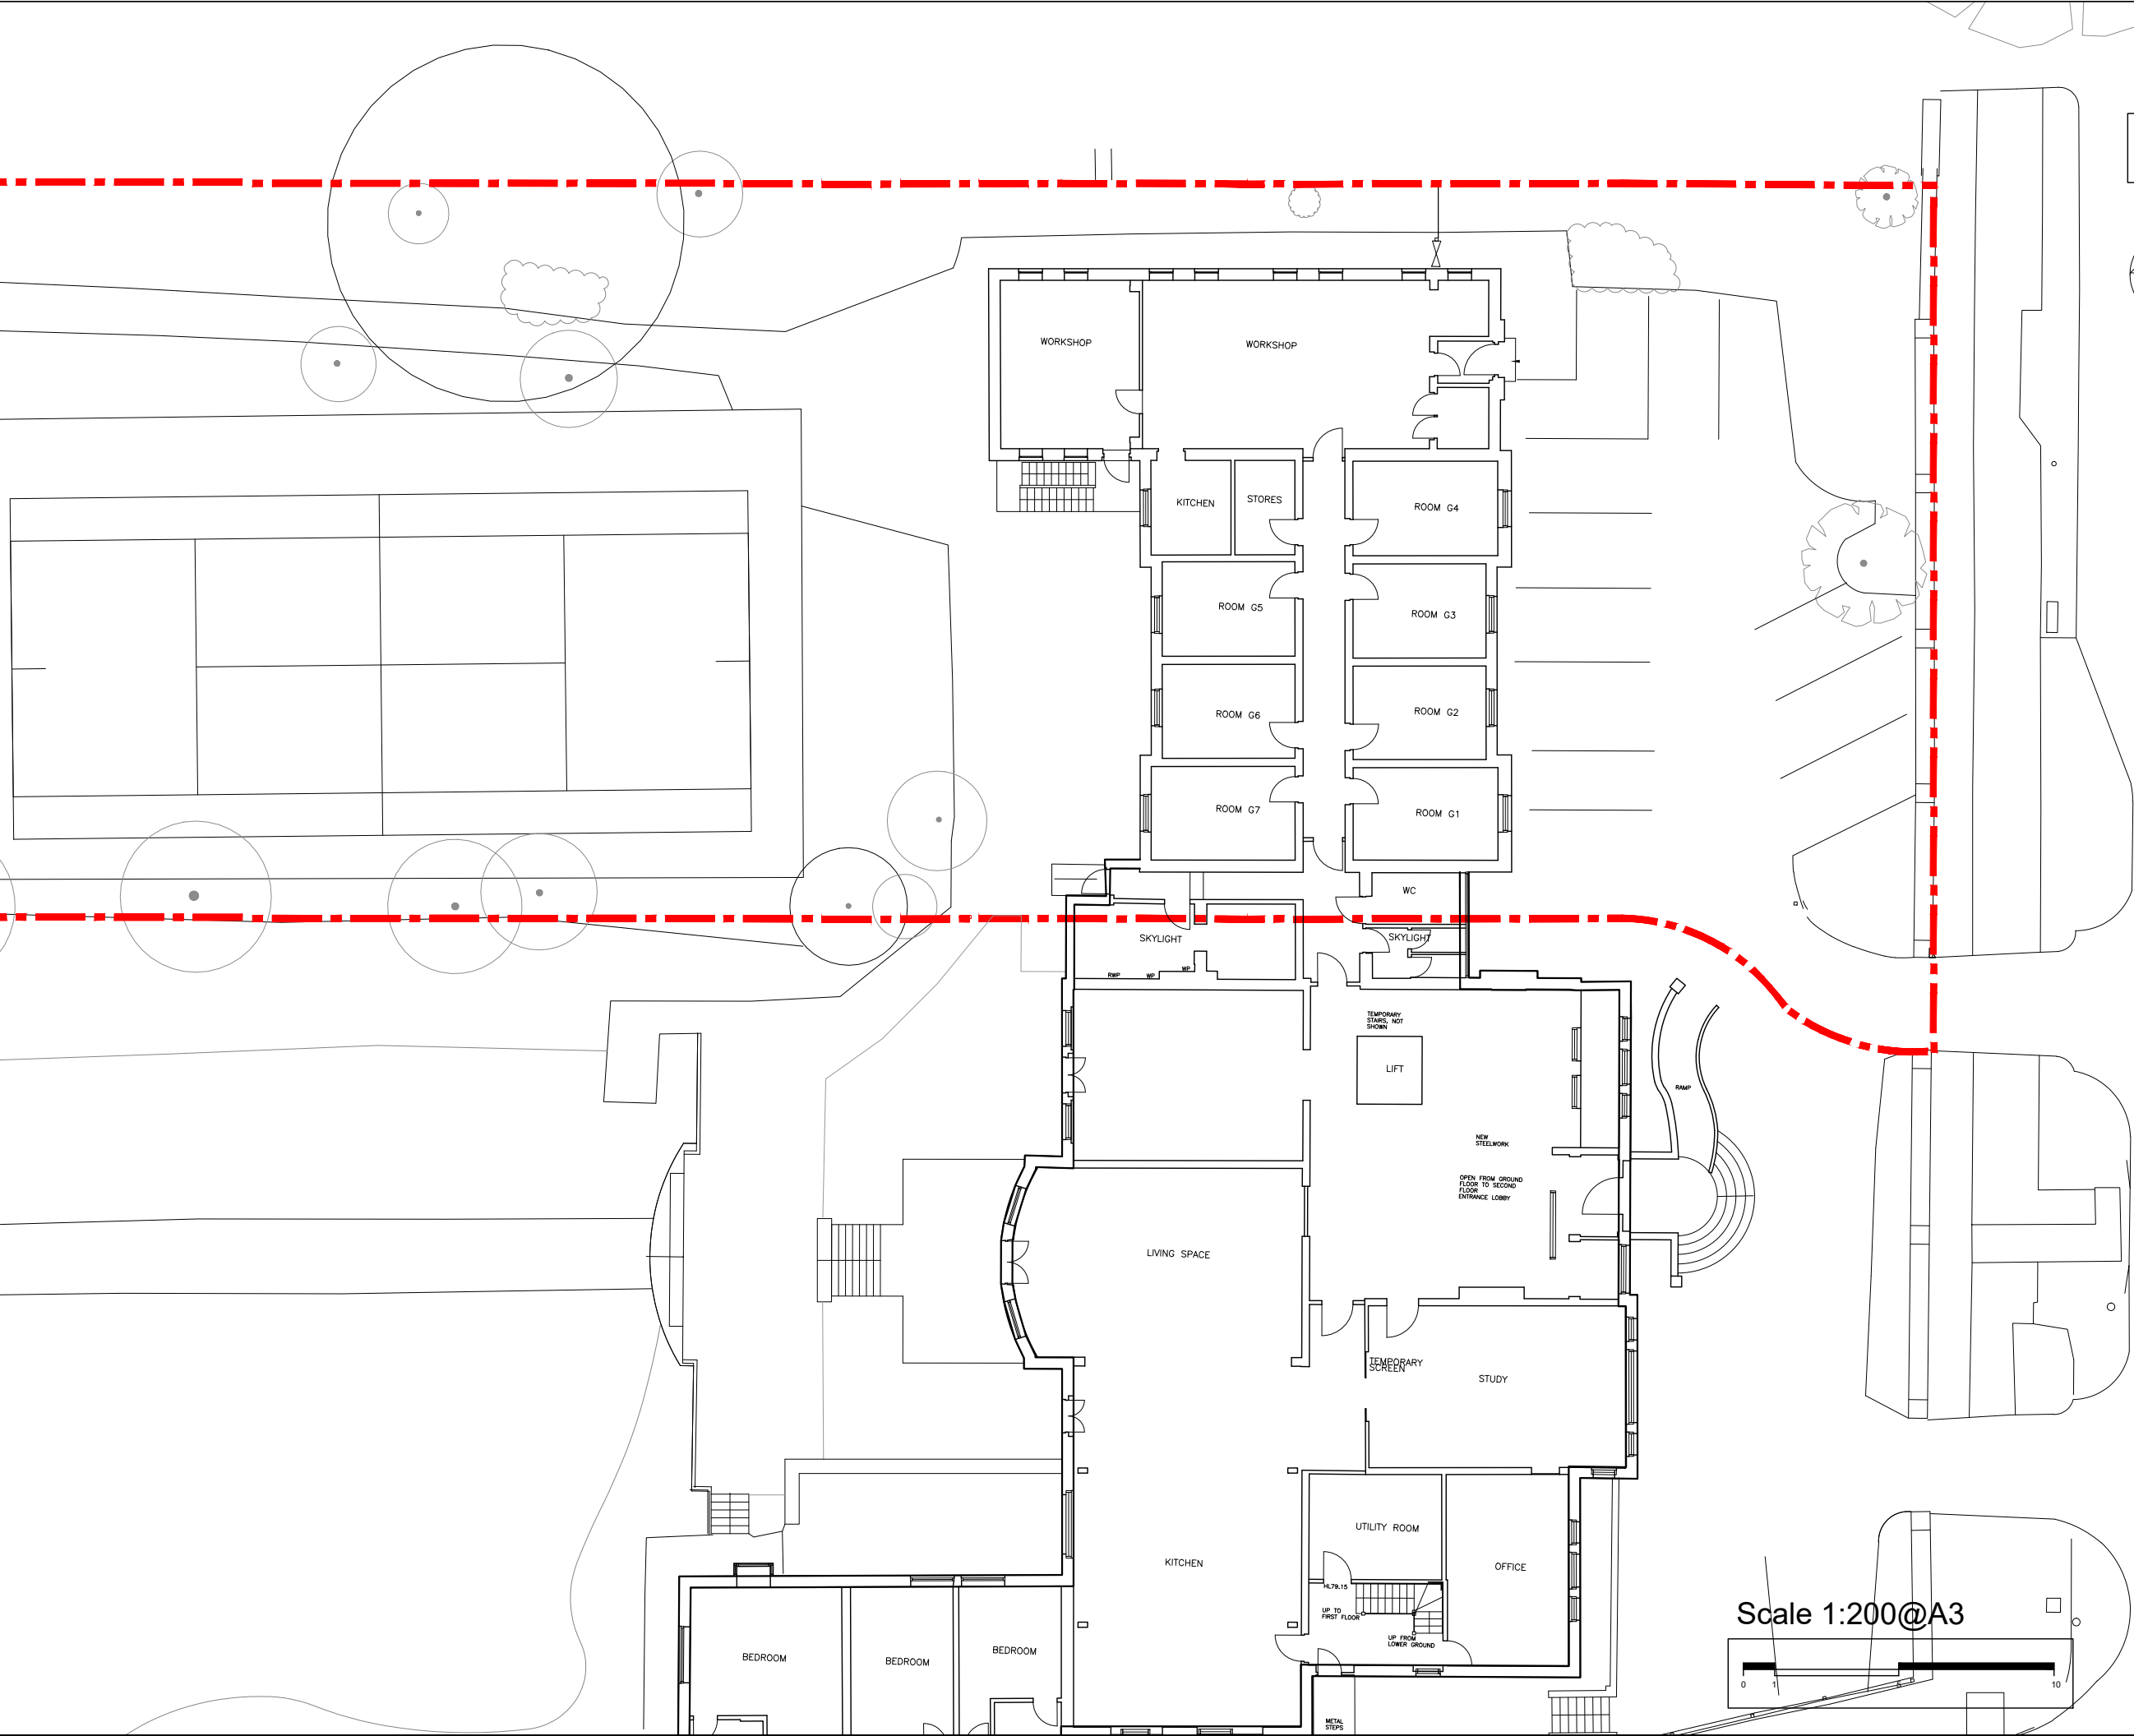

Scale 1:200@A3

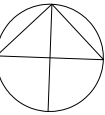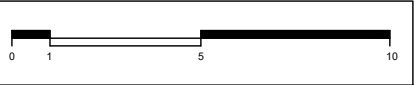

PLANNING

THIS DRAWING IS NOT TO BE SCALED. ONLY FIGURED DIMENSIONS ARE TO BE FOLLOWED (UNLESS THE DRAWING IS PART OF A PLANNING APPLICATION). CONTRACTORS ARE TO CHECK ALL DIMENSIONS BEFORE WORK COMMENCES, AND REFER ANY APPARENT DISCREPANCY TO THE ARCHITECT.

THIS DRAWING IS THE SOLE PROPERTY OF M.R. PARTNERSHIP LIMITED, AND MAY NOT BE COPIED OR REPRODUCED IN ANY MANNER WHATSOEVER WITHOUT THE OWNERS WRITTEN CONSENT. (c) COPYRIGHT.

PROJECT 39A Fitzjohns Avenue NW3


DRAWING Existing
Raised Ground Floor
Plan


CH+MRP
ARCHITECTS

41-42 FOLEY STREET, LONDON W1W 7TS
T: +(0) 207 253 2526 / +(0)207 631 5405
E: mail@ch-architects.com / info@mrpartnership.co.uk
www.ch-architects.com / www.mrpartnership.co.uk



DATE: 30/04/2020	SCALE: 1:100@A1 1:200@A3	DRAWN: CAD
DWG No: 3169A_004	REV. No: /	
FILE: 39a Existing Plans.dwg		

Scale 1:200@A3

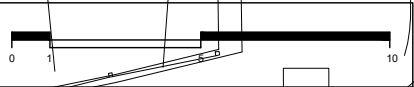

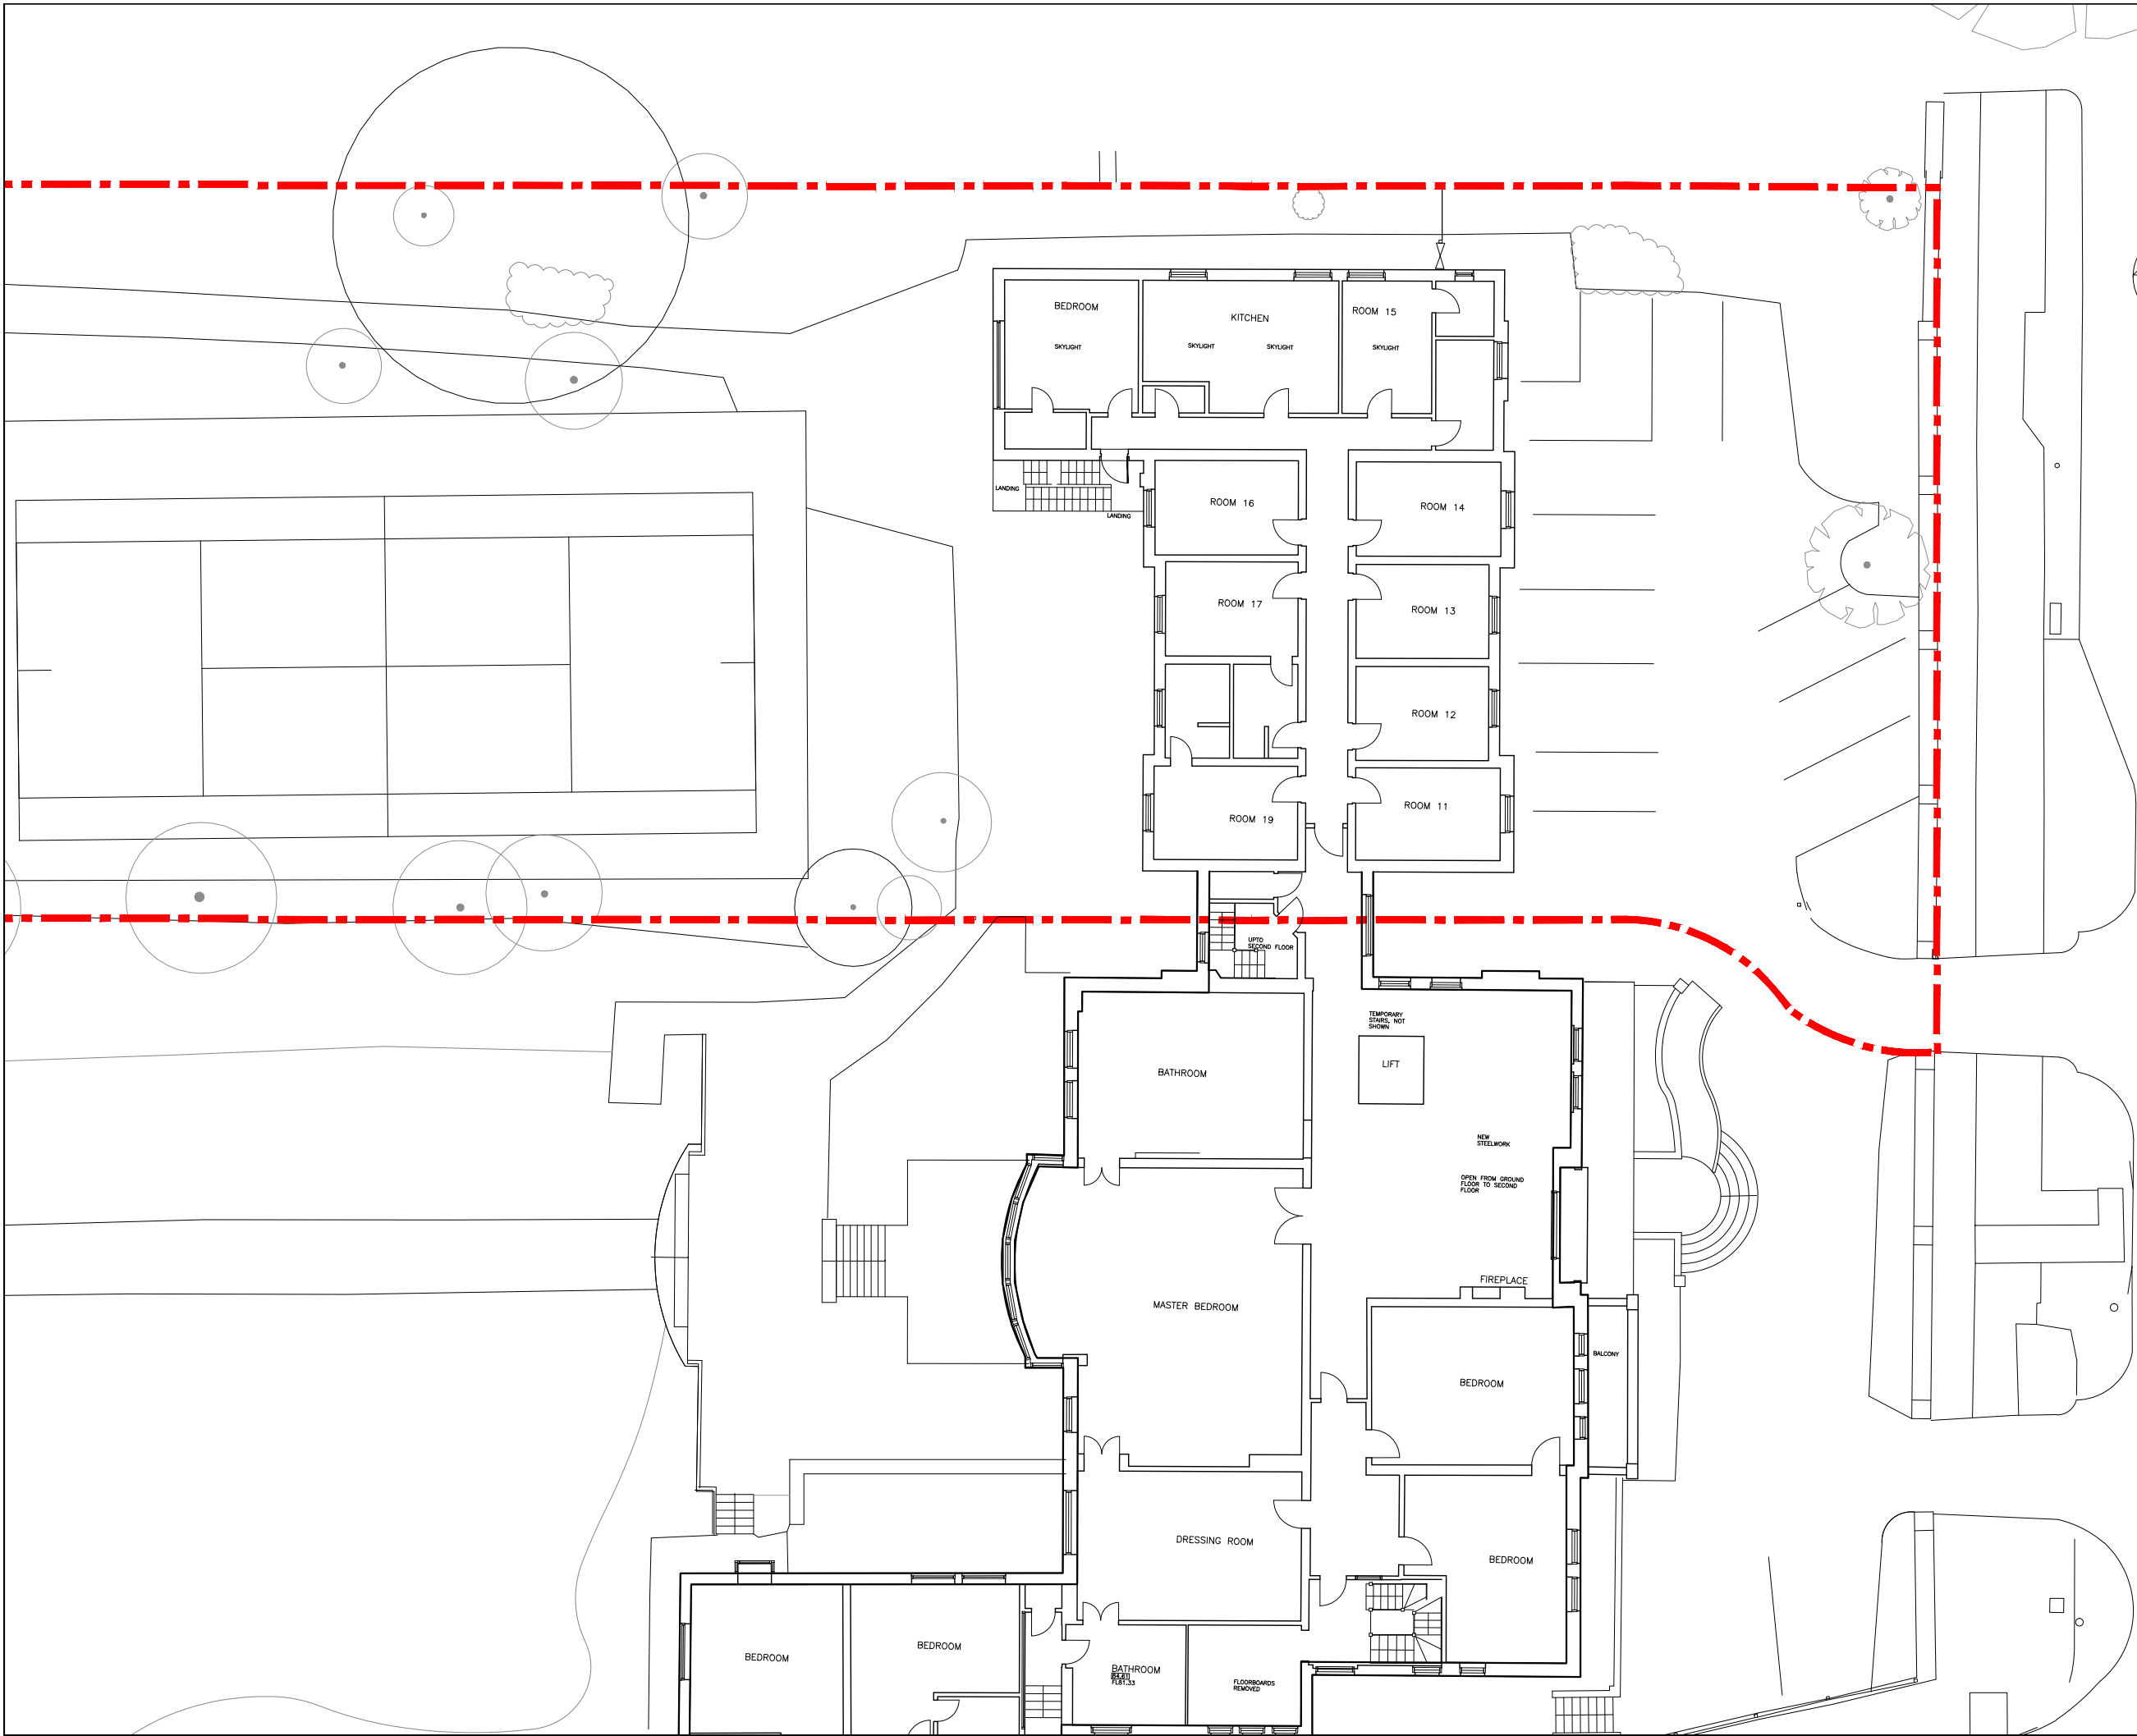

Scale 1:200@A3

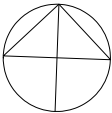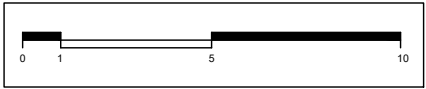

PLANNING

THIS DRAWING IS NOT TO BE SCALED. ONLY FIGURED DIMENSIONS ARE TO BE FOLLOWED (UNLESS THE DRAWING IS PART OF A PLANNING APPLICATION). CONTRACTORS ARE TO CHECK ALL DIMENSIONS BEFORE WORK COMMENCES, AND REFER ANY APPARENT DISCREPANCY TO THE ARCHITECT.
THIS DRAWING IS THE SOLE PROPERTY OF M.R. PARTNERSHIP LIMITED, AND MAY NOT BE COPIED OR REPRODUCED IN ANY MANNER WHATSOEVER WITHOUT THE OWNERS WRITTEN CONSENT. (c) COPYRIGHT.


PROJECT 39A Fitzjohns Avenue NW3

DRAWING Existing
First Floor
Plan



CH+MRP
ARCHITECTS

41-42 FOLEY STREET, LONDON W1W 7TS
T: +(0) 207 253 2526 / +(0)207 631 5405
E: mail@ch-architects.com / info@mrpartnership.co.uk
www.ch-architects.com / www.mrpartnership.co.uk

DATE:	30/04/2020	SCALE:	1:100@A1 1:1200@A3	DRAWN:	CAD
DWG No:	3169A_005	REV. No:	/		
FILE: 39a Existing Plans.dwg					

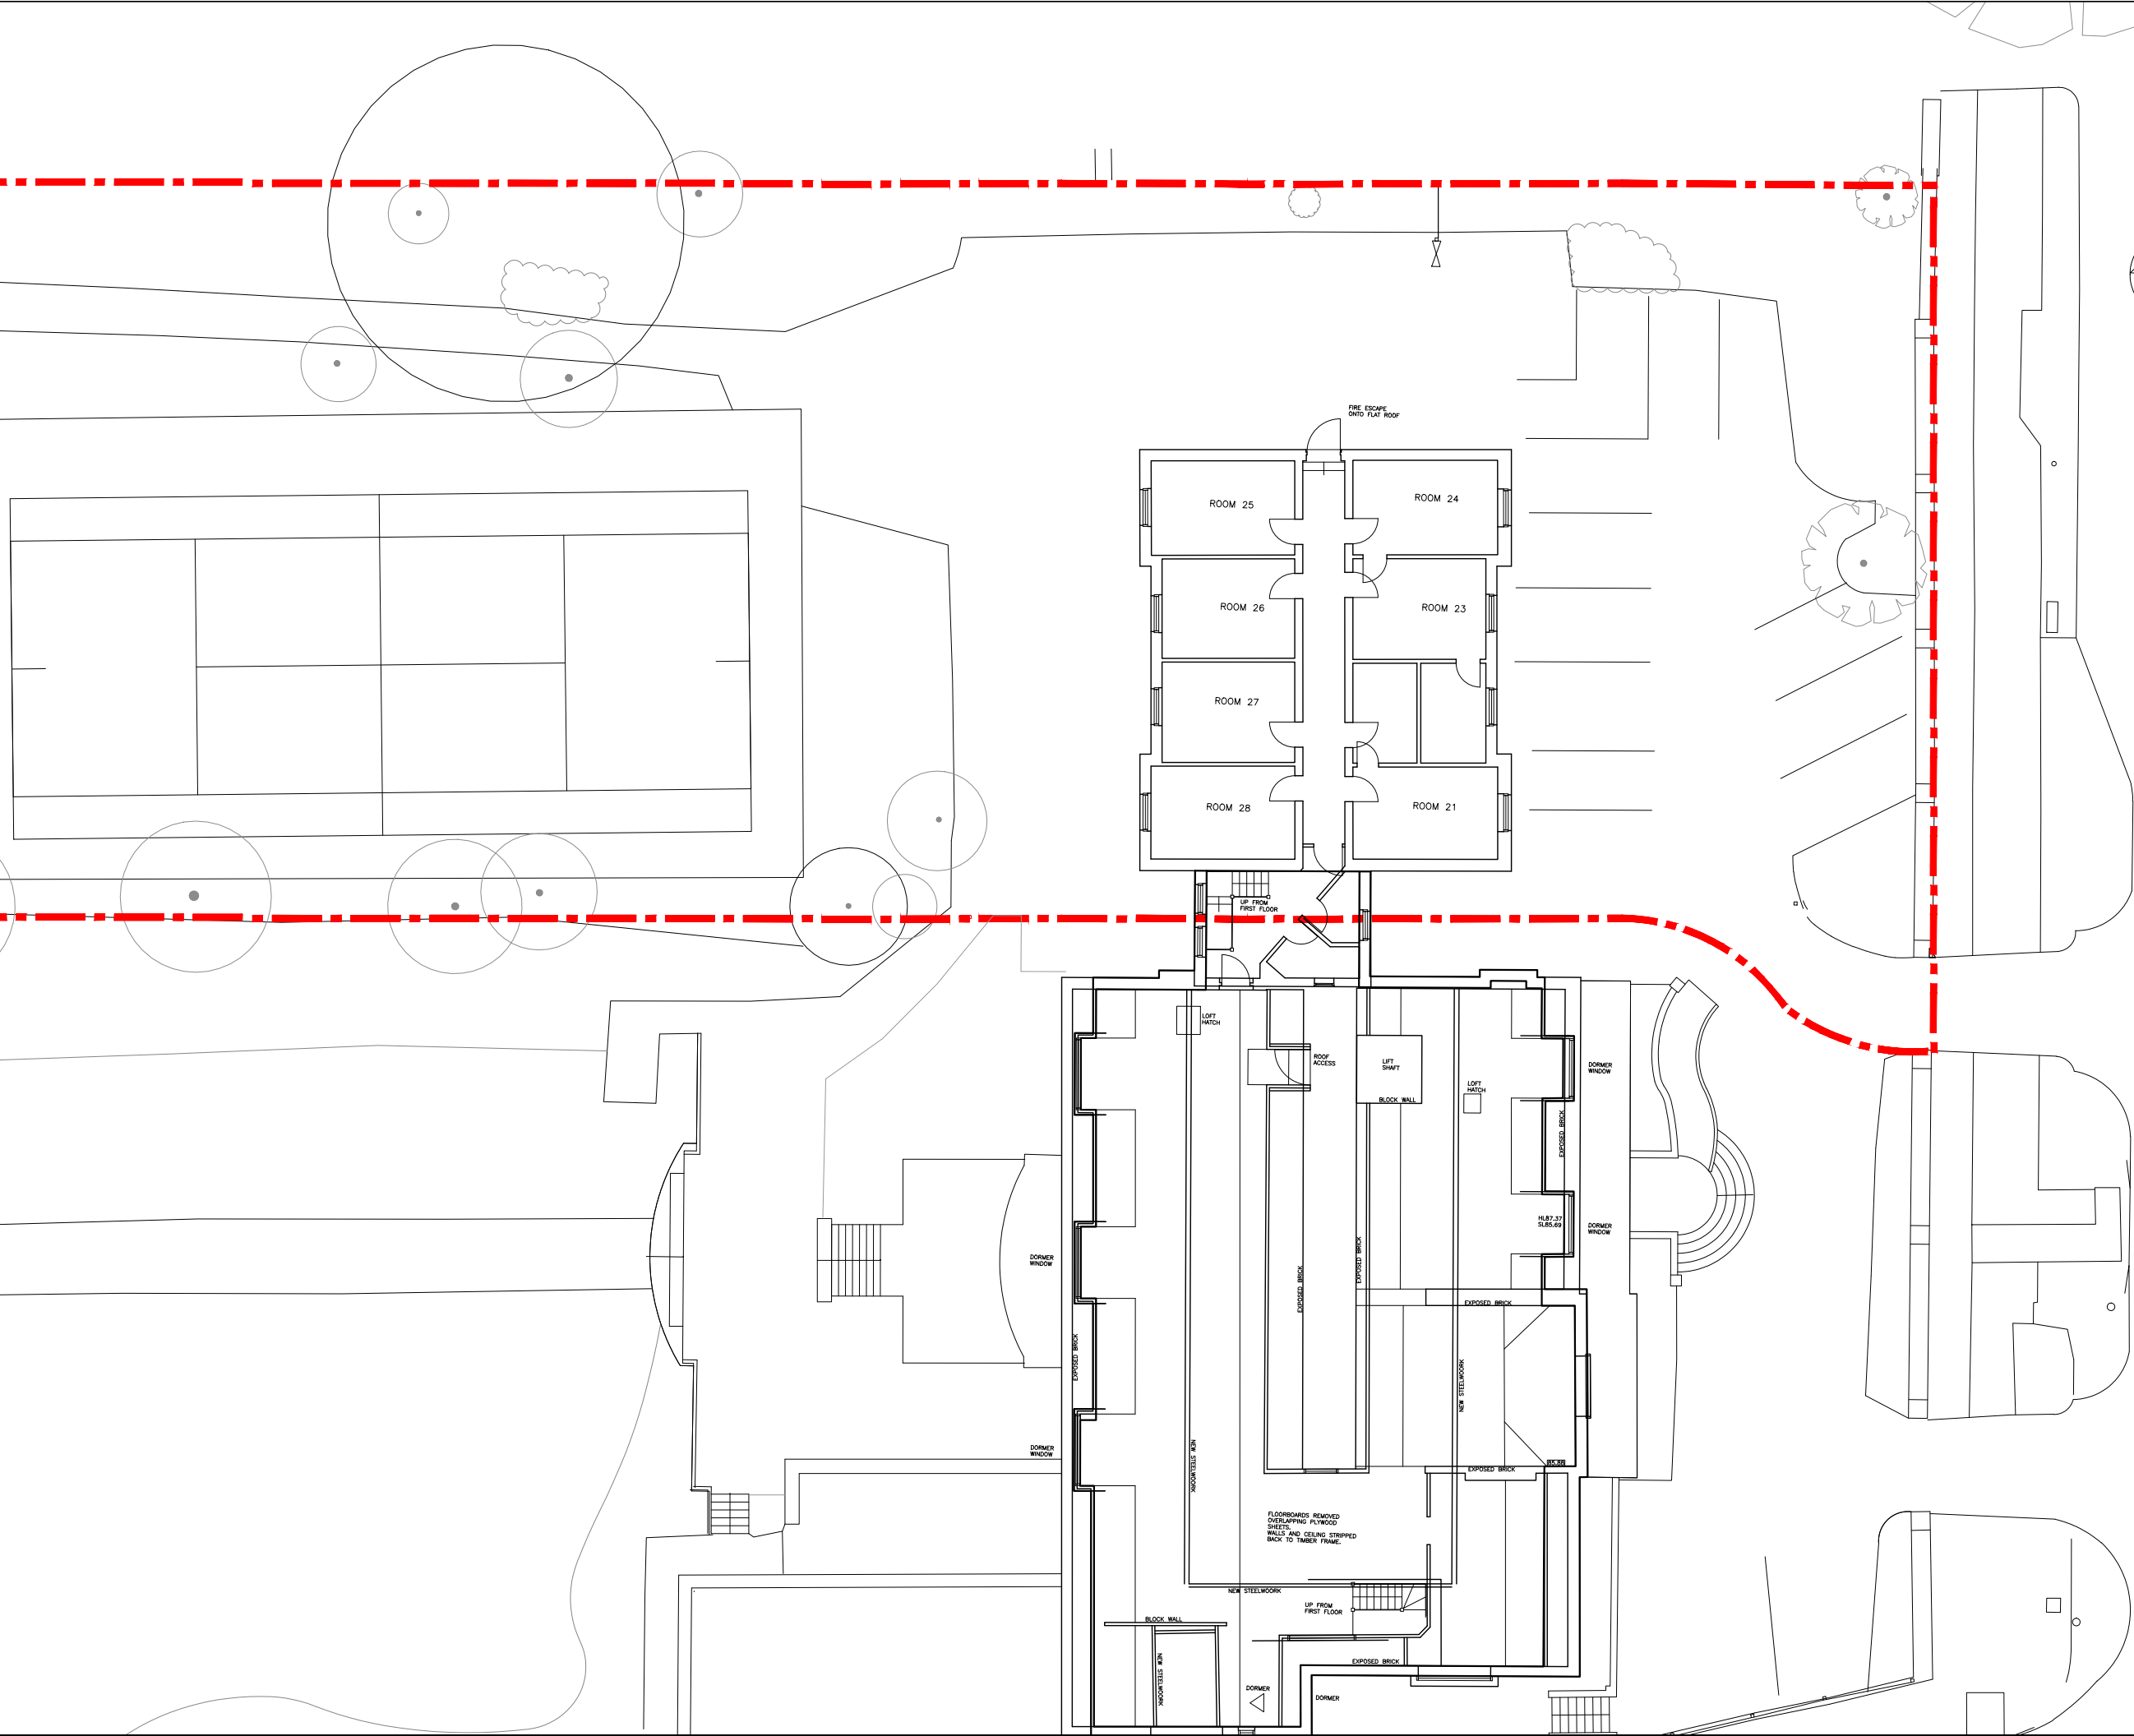

Scale 1:200@A3

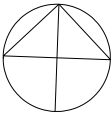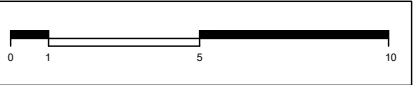

PLANNING

THIS DRAWING IS NOT TO BE SCALED. ONLY FIGURED DIMENSIONS ARE TO BE FOLLOWED (UNLESS THE DRAWING IS PART OF A PLANNING APPLICATION). CONTRACTORS ARE TO CHECK ALL DIMENSIONS BEFORE WORK COMMENCES, AND REFER ANY APPARENT DISCREPANCY TO THE ARCHITECT.

THIS DRAWING IS THE SOLE PROPERTY OF M.R. PARTNERSHIP LIMITED, AND MAY NOT BE COPIED OR REPRODUCED IN ANY MANNER WHATSOEVER WITHOUT THE OWNERS WRITTEN CONSENT. (c) COPYRIGHT.

PROJECT 39A Fitzjohns Avenue NW3


DRAWING Existing
Second Floor
Plan

CH+MRP
ARCHITECTS

41-42 FOLEY STREET, LONDON W1W 7TS
T: +(0) 207 253 2526 / +(0)207 631 5405
E: mail@ch-architects.com / info@mrpartnership.co.uk
www.ch-architects.com / www.mrpartnership.co.uk

DATE:	30/04/2020	SCALE:	1:100@A1 1:200@A3	DRAWN:	CAD
DWG No:	3169A_006	REV. No:	A		
FILE: 39a Existing Plans.dwg					

A number line from 0 to 10. There is a thick black bar from 0 to 1, a thin black bar from 1 to 5, and a thick black bar from 5 to 10.

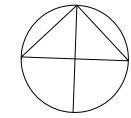

THIS DRAWING IS NOT TO BE SCALED, ONLY FIGURED DIMENSIONS ARE TO BE FOLLOWED (UNLESS THE DRAWING IS PART OF A PLANNING APPLICATION). CONTRACTORS ARE TO CHECK ALL DIMENSIONS BEFORE WORK COMMENCES, AND REFER ANY APPARENT DISCREPANCY TO THE ARCHITECT.

THIS DRAWING IS THE SOLE PROPERTY OF M.R PARTNERSHIP LIMITED, AND MAY NOT BE COPIED OR REPRODUCED IN ANY MANNER WHATSOEVER WITHOUT THE OWNERS WRITTEN CONSENT.

(c) COPYRIGHT.

DRAWING Existing
Roof Floor
Plan

CH+MRP
ARCHITECTS

41-42 FOLEY STREET, LONDON W1W 7TS
T: +(0) 207 253 2526 / +(0)207 631 5405
E: mail@ch-architects.com / info@mrpartnership.co.uk
www.ch-architects.com / www.mrpartnership.co.uk


DATE:	30/04/2020	SCALE:	1:100@A1 1:200@A3	DRAWN:	CAD
-------	------------	--------	----------------------	--------	-----

DWG No: 3169A 007


FILE: 39a Existing Plans.dwg




Existing East elevation
Scale 1:200@A3

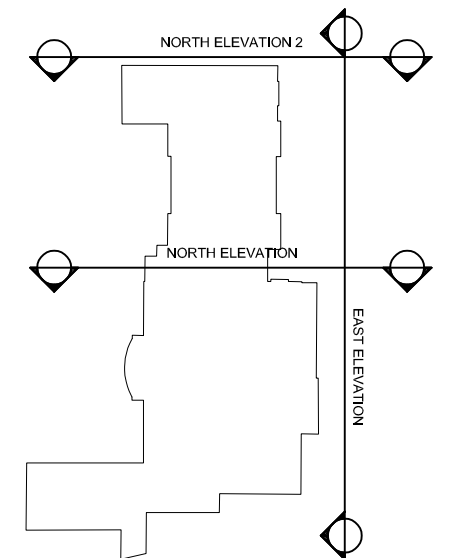


PLANNING

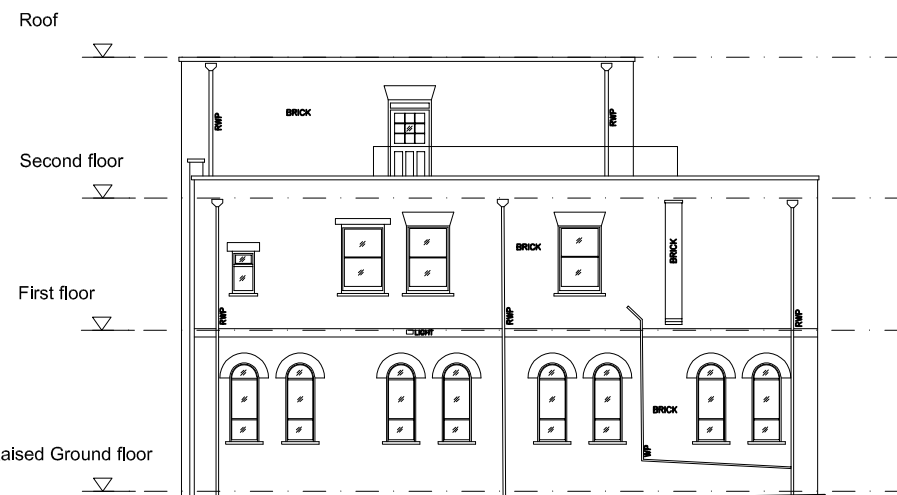

Existing North elevation 2
Scale 1:200@A3

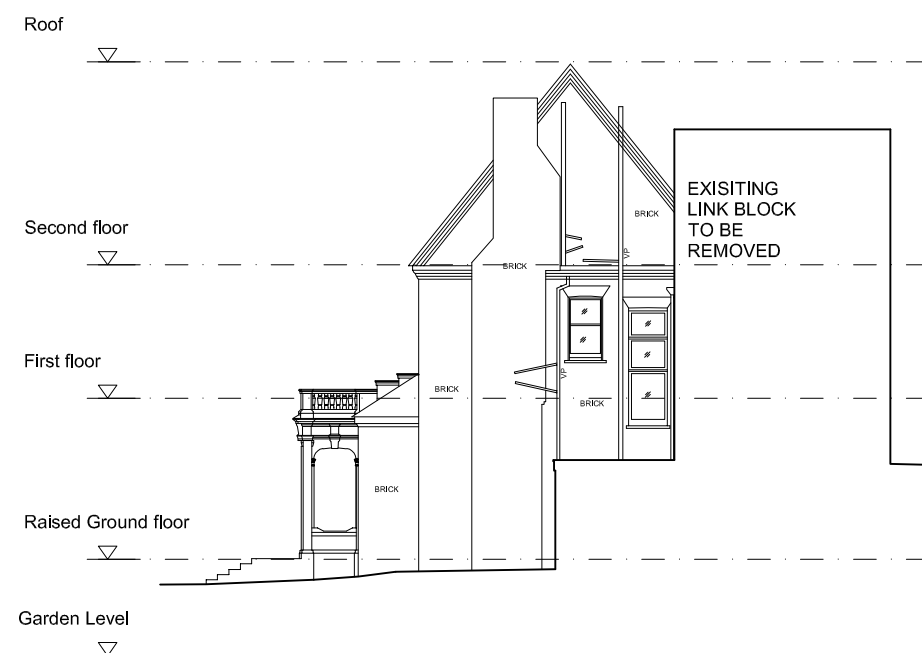


Existing North elevation
Scale 1:200@A3

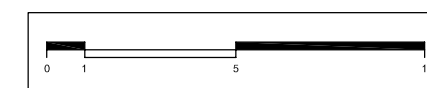

10/06/19	Levels renamed	Rev B
16/05/19	Levels revised	Rev A
THIS DRAWING IS NOT TO BE SCALED. ONLY FIGURED DIMENSIONS ARE TO BE FOLLOWED (UNLESS THE DRAWING IS PART OF A PLANNING APPLICATION). CONTRACTORS ARE TO CHECK ALL DIMENSIONS BEFORE WORK COMMENCES, AND REFER ANY APPARENT DISCREPANCY TO THE ARCHITECT.		
THIS DRAWING IS THE SOLE PROPERTY OF M.R. PARTNERSHIP LIMITED, AND MAY NOT BE COPIED OR REPRODUCED IN ANY MANNER WHATSOEVER WITHOUT THE OWNERS WRITTEN CONSENT. (c) COPYRIGHT.		
PROJECT 39 Fitzjohns Avenue NW3		
DRAWING Existing East/North Elevation		
CH+MRP ARCHITECTS 41-42 FOLEY STREET, LONDON W1W 7TS T: + (0) 207 253 2526 / + (0) 207 631 5405 E: mail@ch-architects.com / info@mrpartnership.co.uk www.ch-architects.com / www.mrpartnership.co.uk		
DATE: 16/05/2019	SCALE: 1:100@A1 1:200@A3	DRAWN: CAD
DWG No: 3169_11		REV. No: B
FILE: Elevations 20&30units.dwg		




Existing West elevation
Scale 1:200@A3

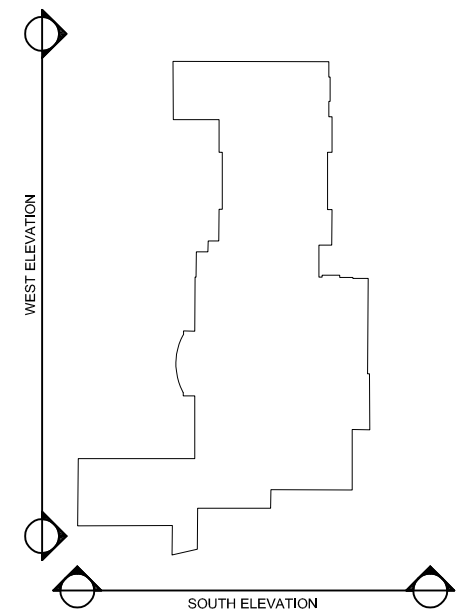





PLANNING



Existing South elevation
Scale 1:200@A3

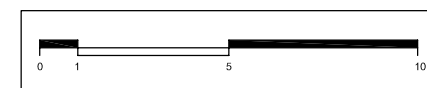

10/06/19	Levels renamed	Rev B
16/05/19	Levels revised	Rev A
THIS DRAWING IS NOT TO BE SCALED. ONLY FIGURED DIMENSIONS ARE TO BE FOLLOWED (UNLESS THE DRAWING IS PART OF A PLANNING APPLICATION). CONTRACTORS ARE TO CHECK ALL DIMENSIONS BEFORE WORK COMMENCES, AND REFER ANY APPARENT DISCREPANCY TO THE ARCHITECT.		
THIS DRAWING IS THE SOLE PROPERTY OF M.R. PARTNERSHIP LIMITED, AND MAY NOT BE COPIED OR REPRODUCED IN ANY MANNER WHATSOEVER WITHOUT THE OWNERS WRITTEN CONSENT. (c) COPYRIGHT.		
PROJECT 39 Fitzjohns Avenue NW3		
DRAWING Existing South/West Elevation		
CH+MRP ARCHITECTS 41-42 FOLEY STREET, LONDON W1W 7TS T: + (0) 207 253 2526 / + (0) 207 631 5405 E: mail@ch-architects.com / info@mrpartnership.co.uk www.ch-architects.com / www.mrpartnership.co.uk		
DATE: 16/05/2019	SCALE: 1:100@A1 1:200@A3	DRAWN: CAD
DWG No: 3169_012		REV. No: B
FILE: Elevations 20&30units.dwg		

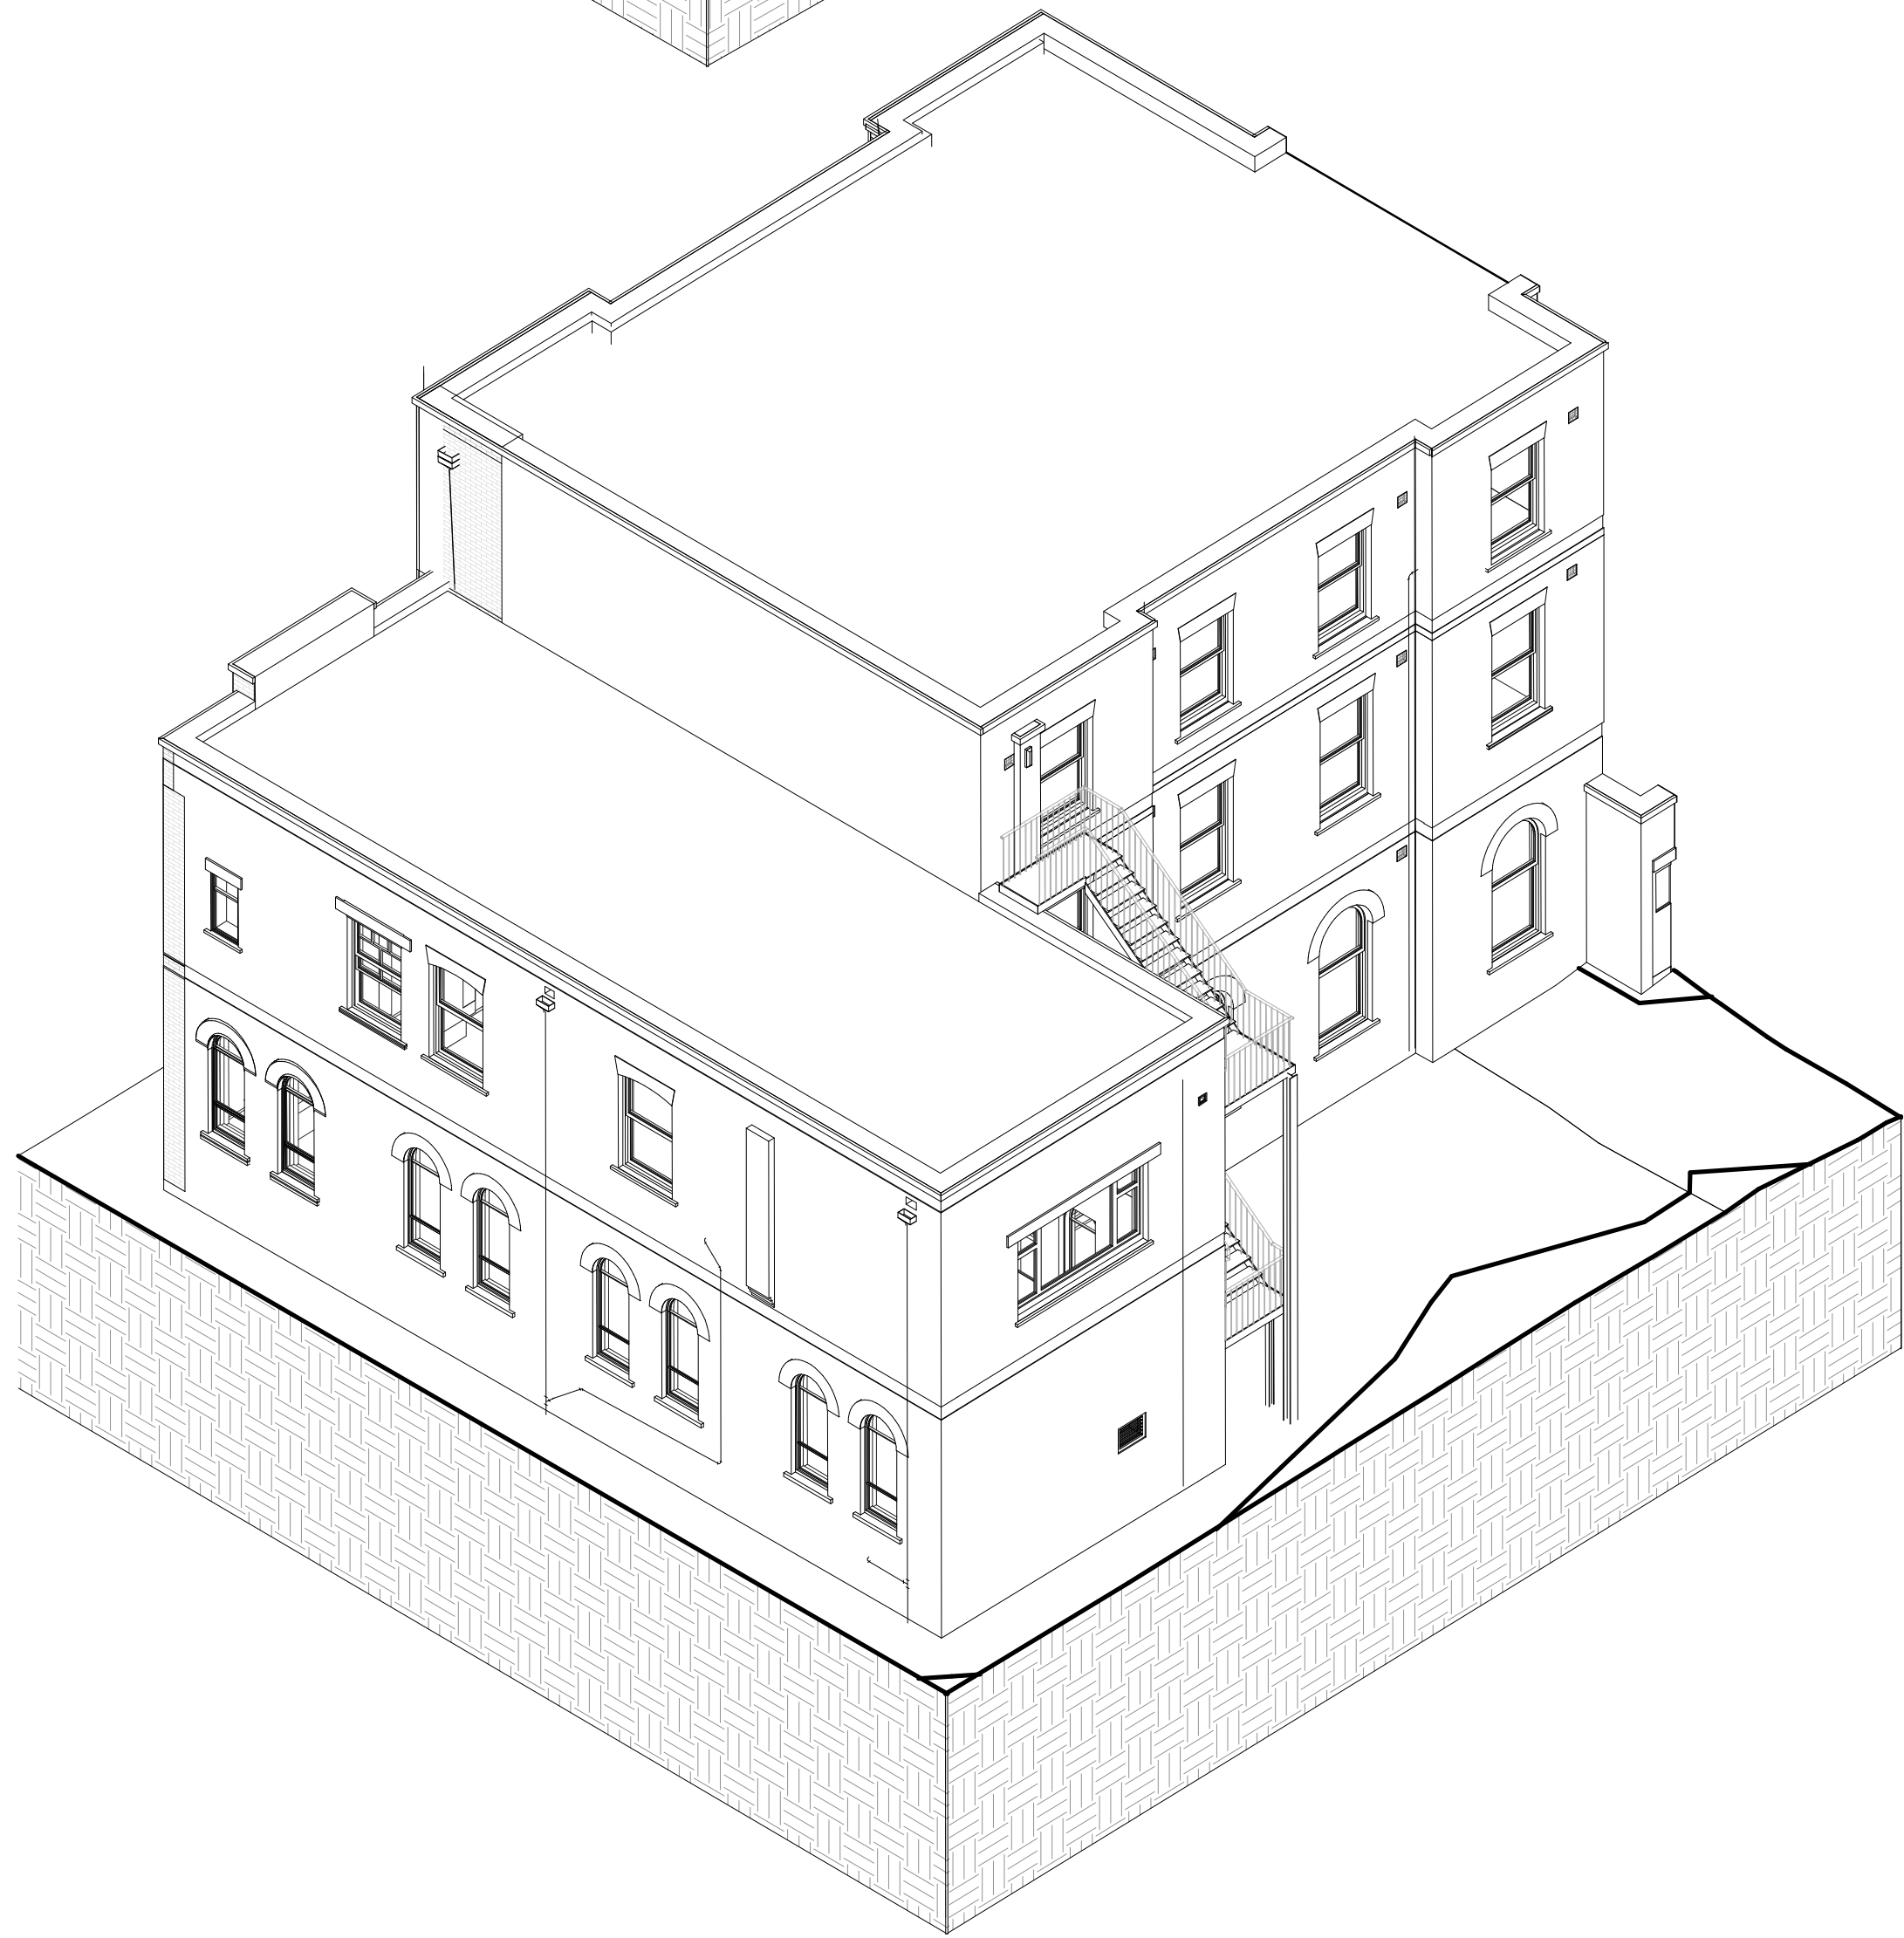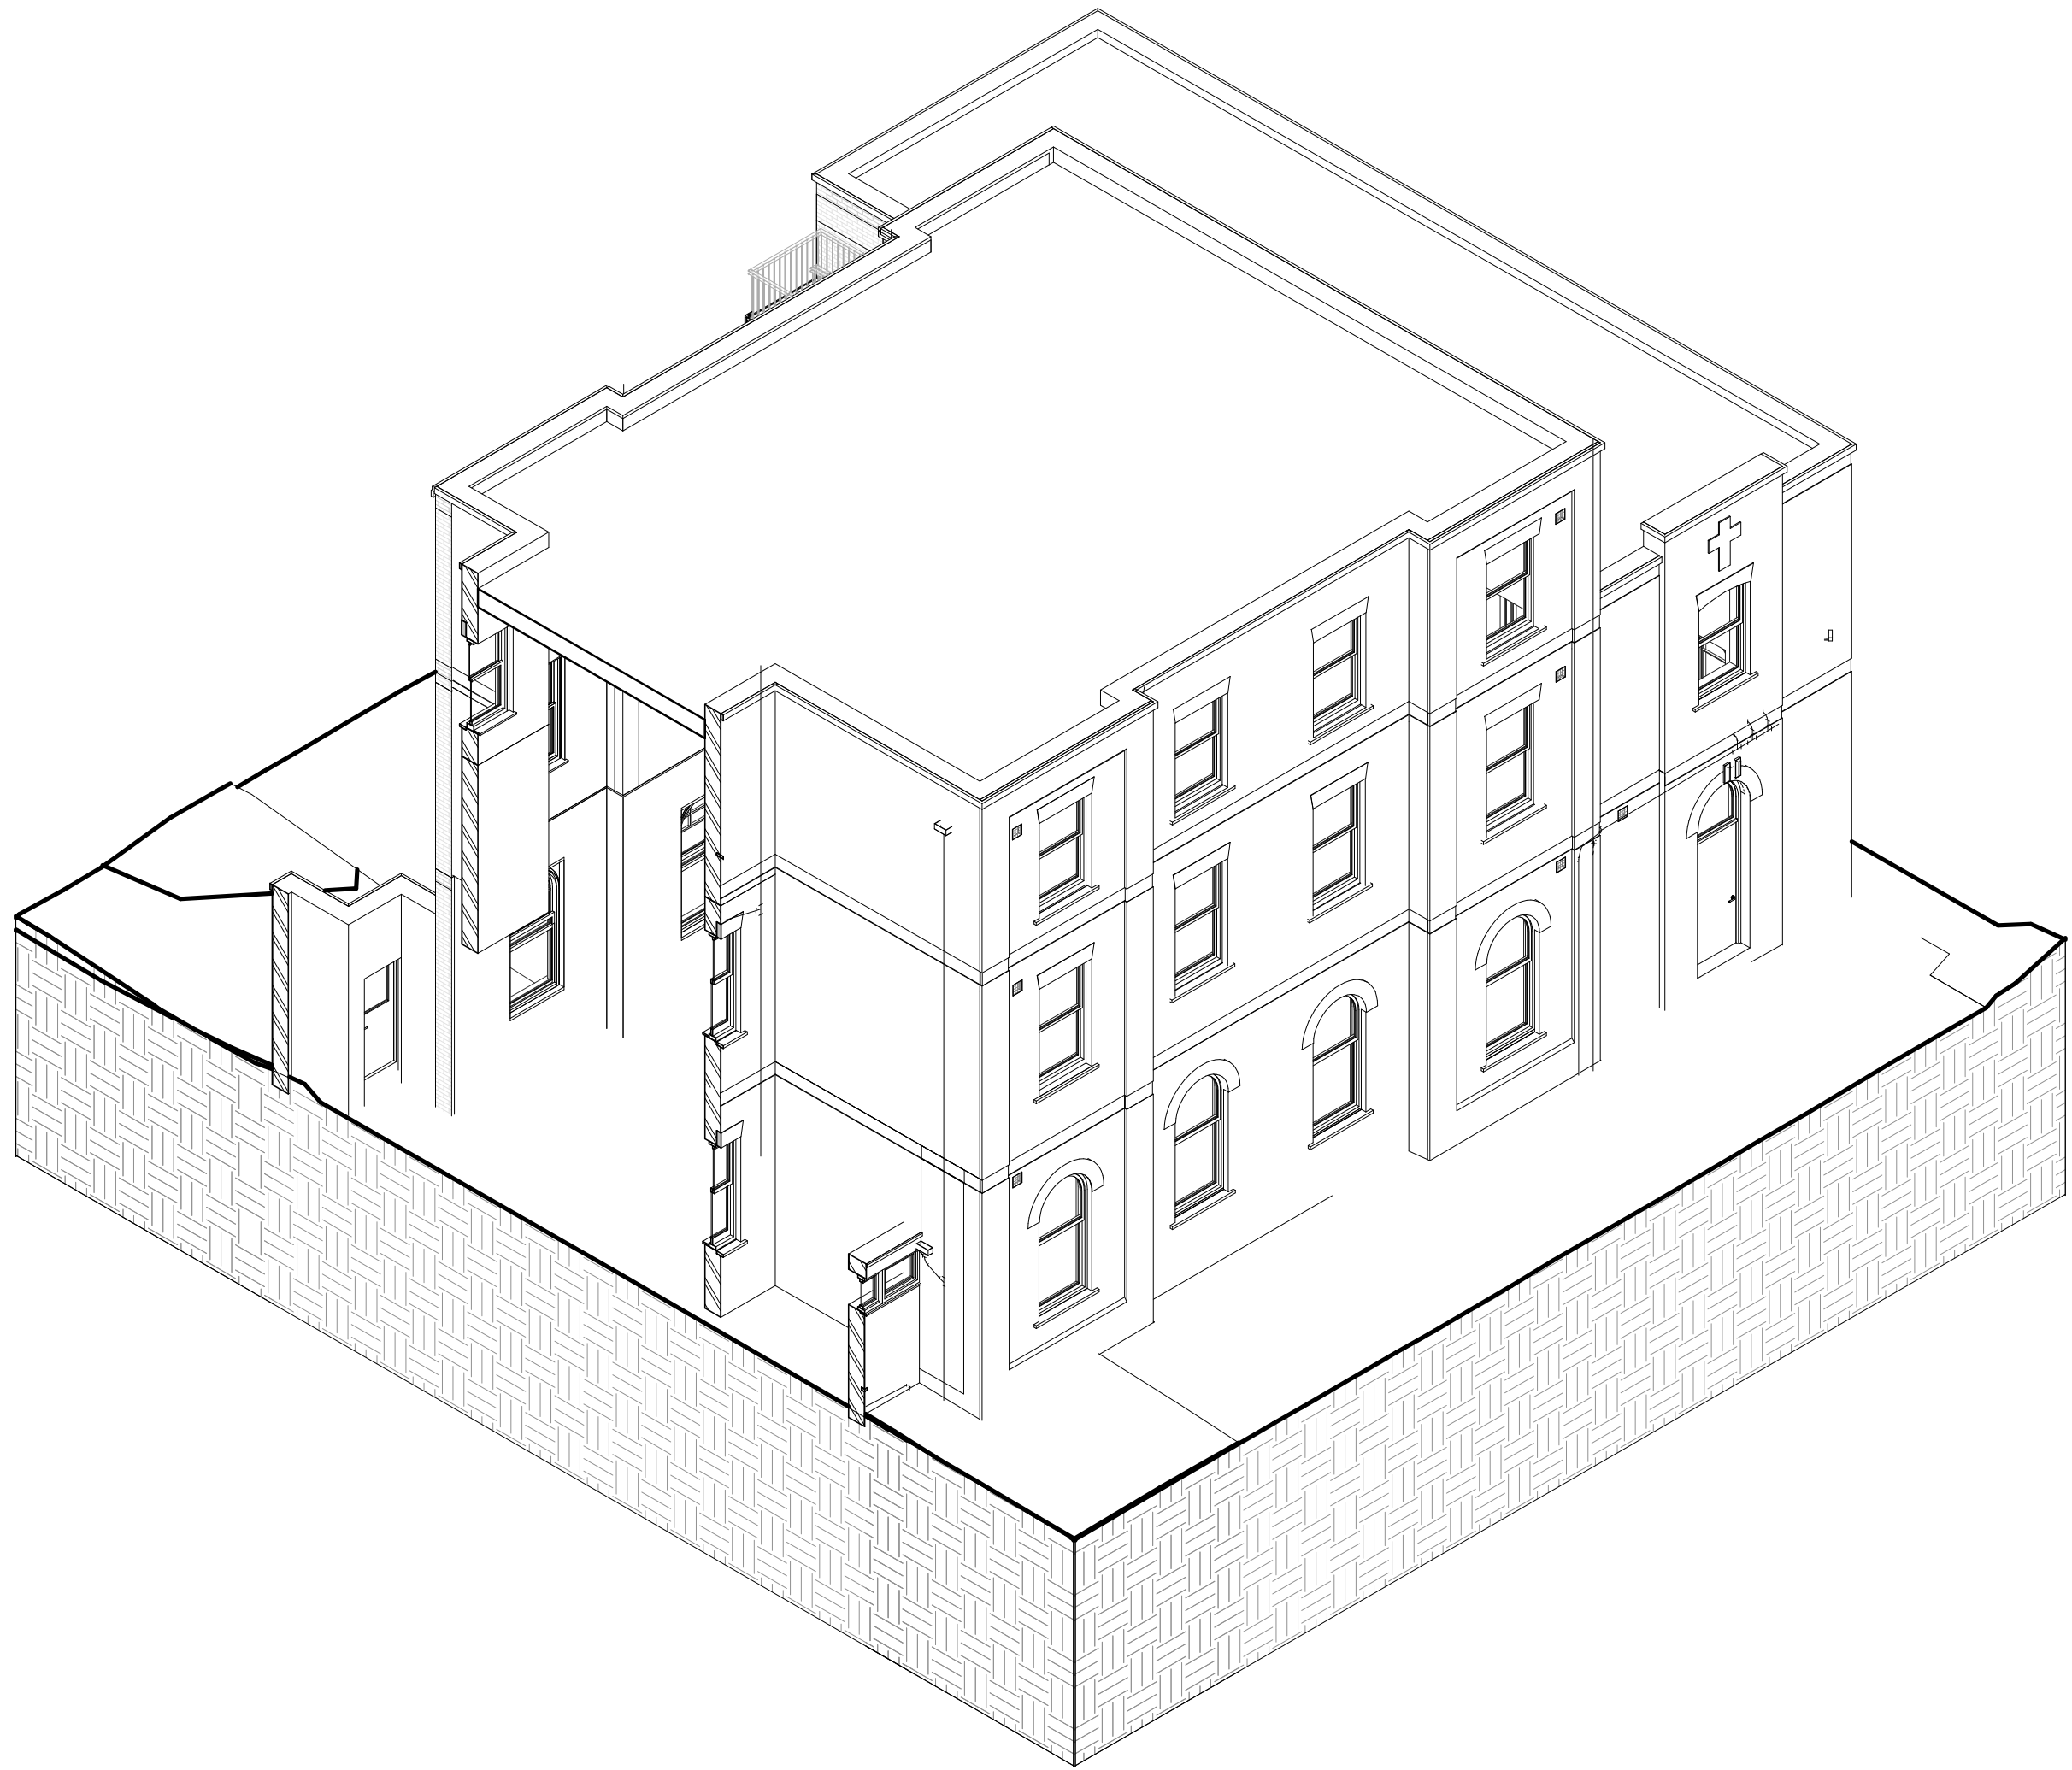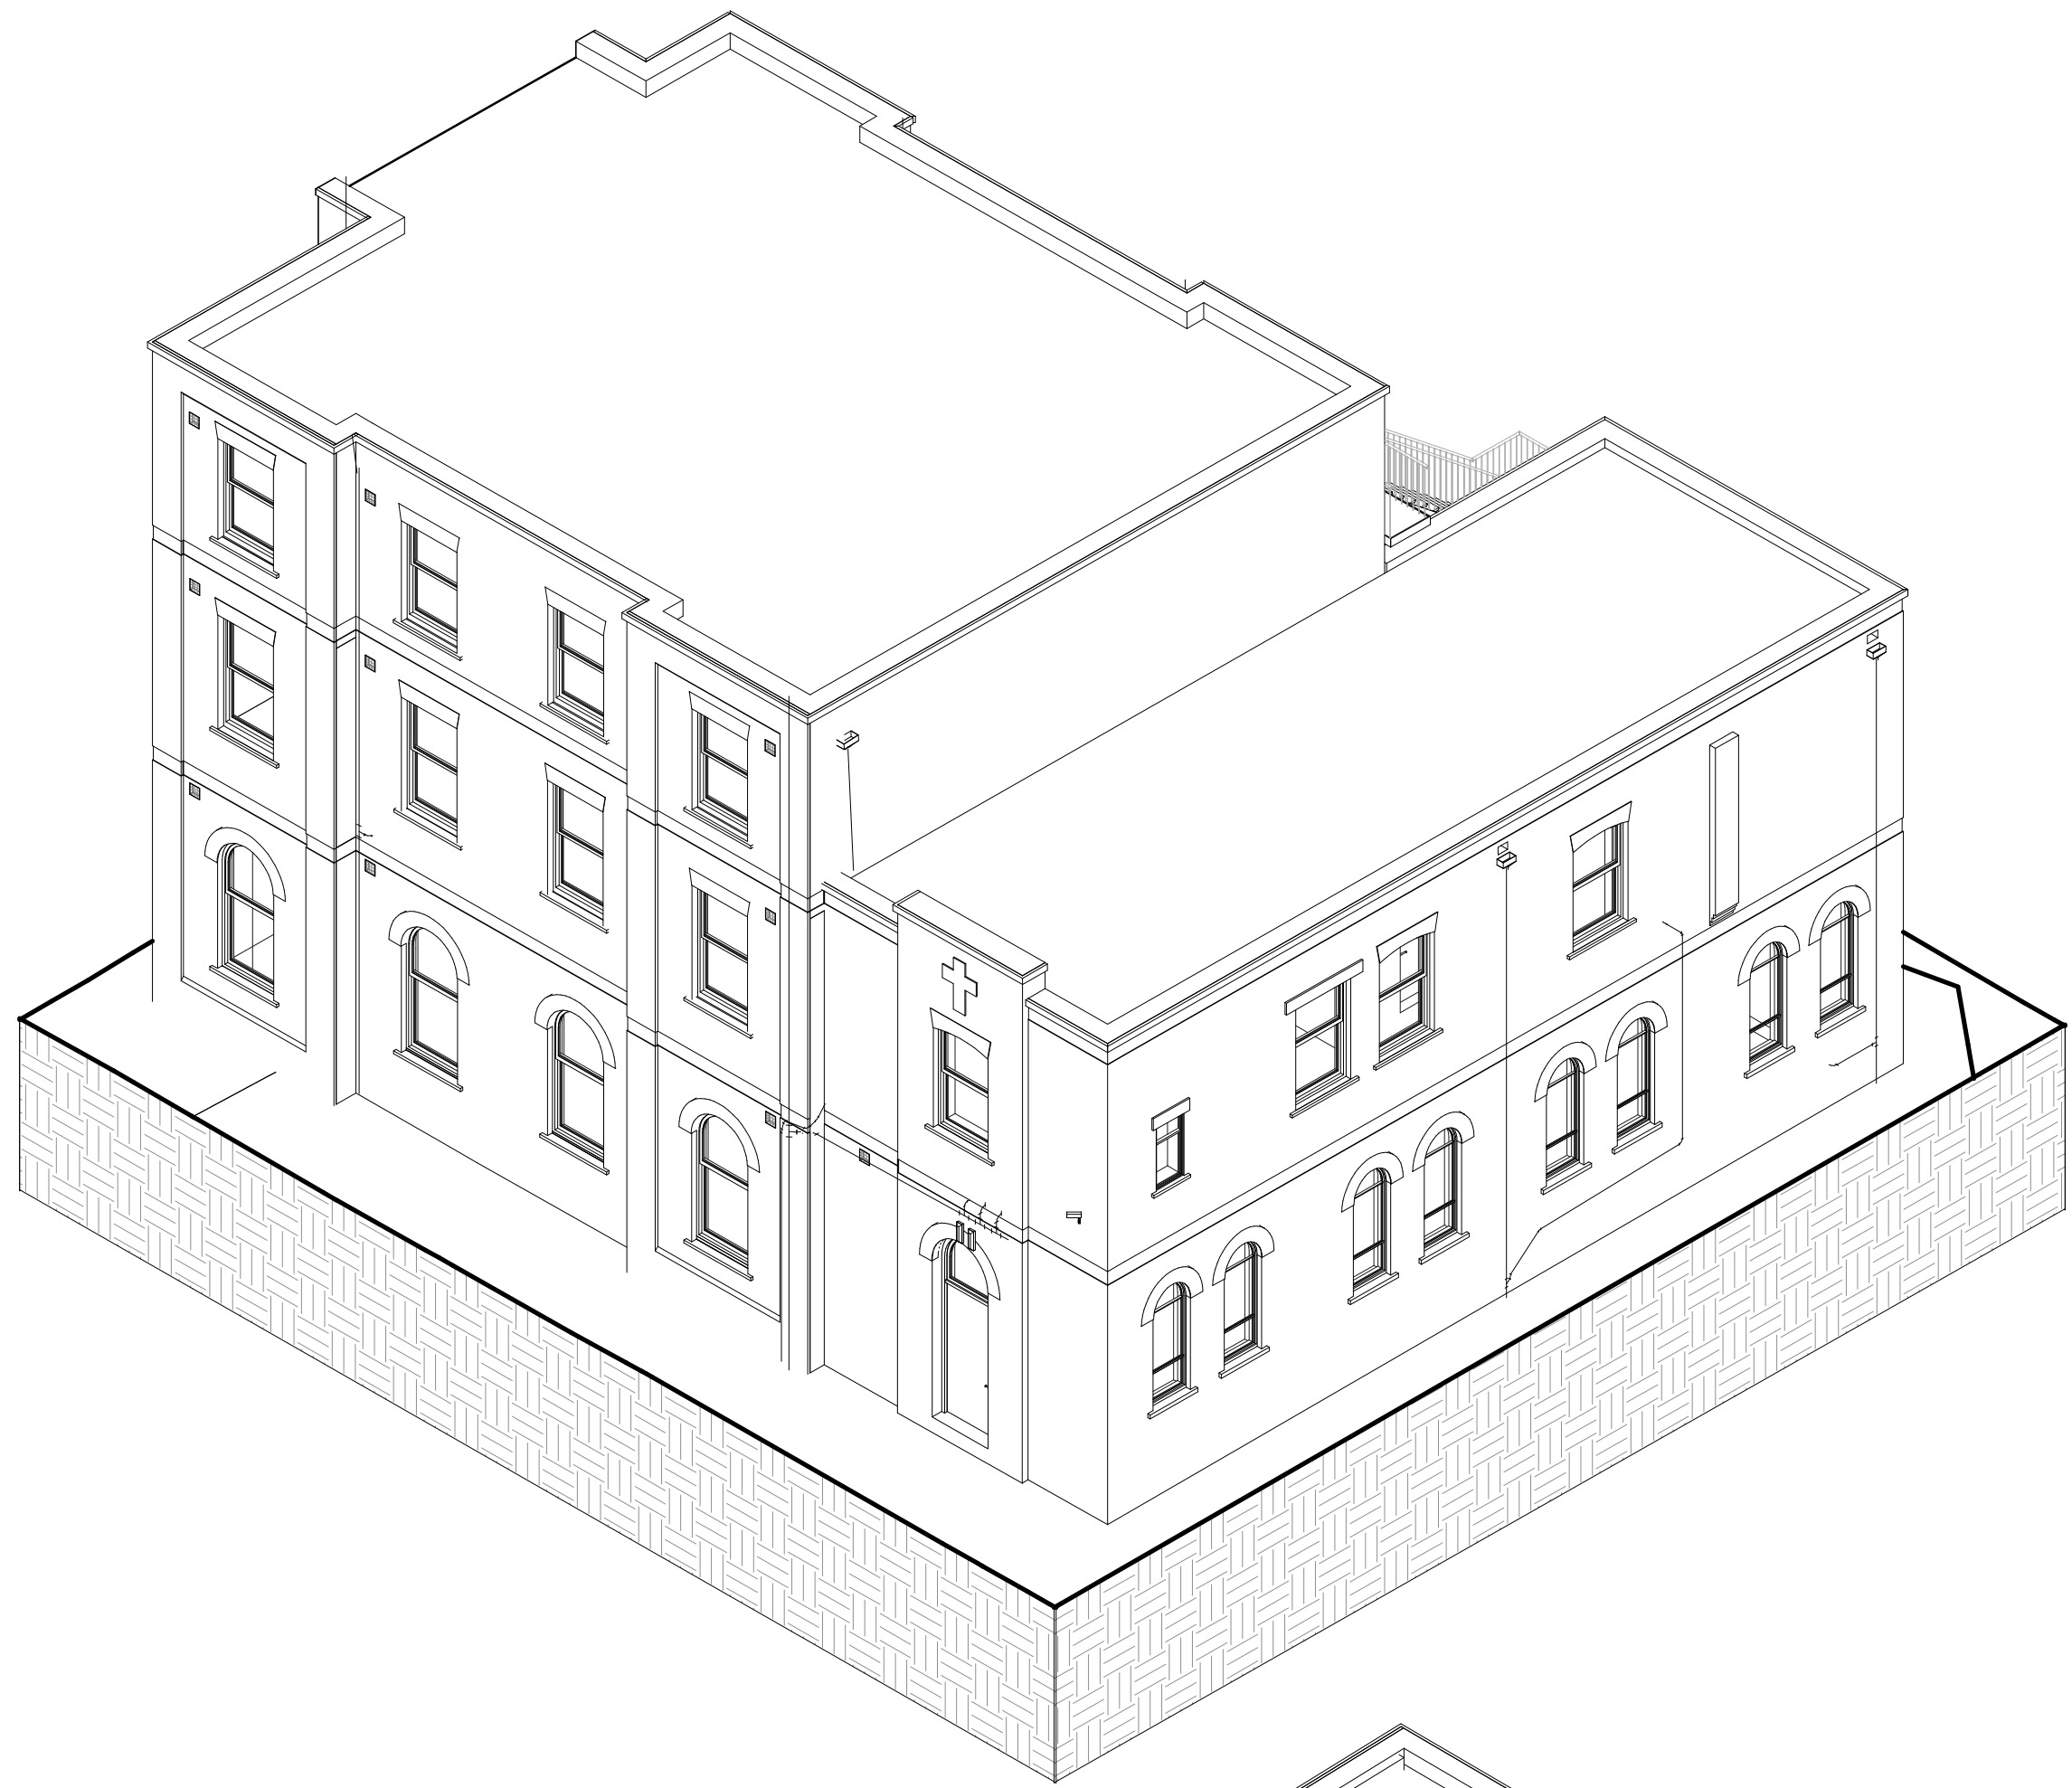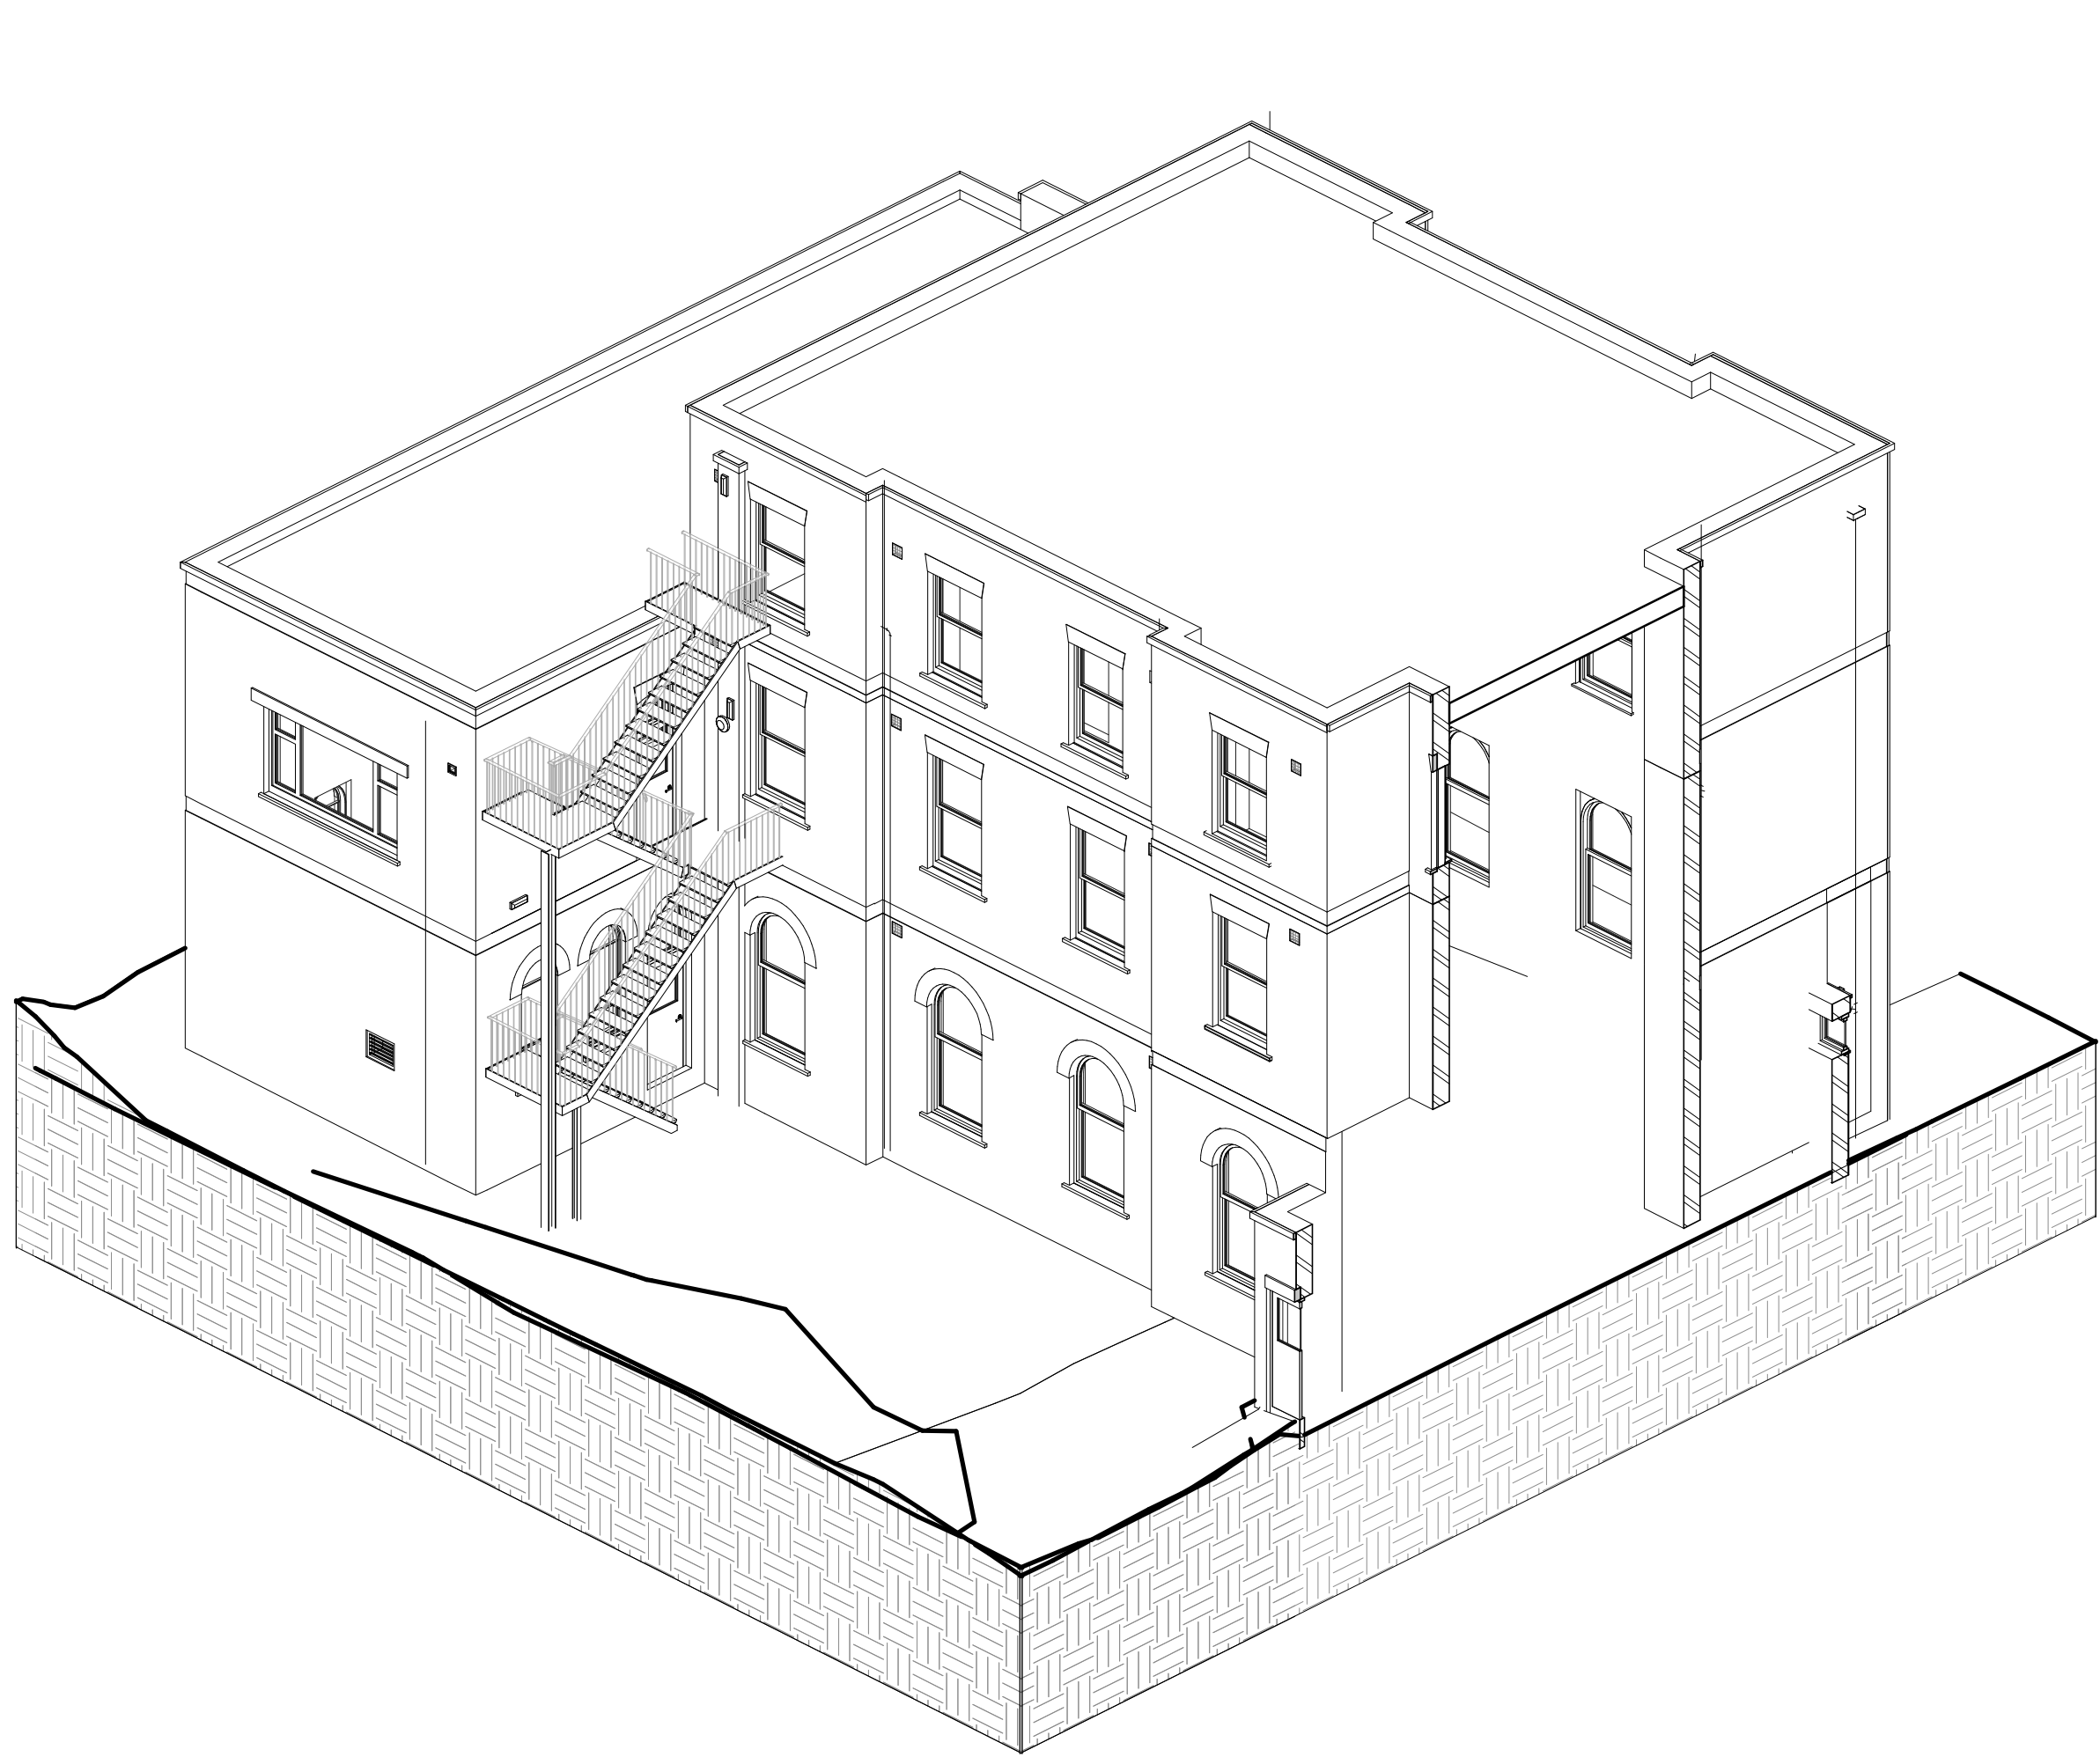

WIP

THIS DRAWING IS NOT TO BE SCALED. ONLY FIGURED DIMENSIONS ARE TO BE FOLLOWED (UNLESS DRAWINGS IS PART OF A PLANNING APPLICATION). CONTRACTORS ARE TO CHECK ALL DIMENSIONS BEFORE WORK COMMENCES AND REFER ANY APPARENT DISCREPANCIES TO THE ARCHITECT. THIS DRAWING IS THE SOLE PROPERTY OF CHMRP/ M.R PARTNERSHIP LIMITED AND MAY NOT BE COPIED OR REPRODUCED IN ANY MANNER WHATSOEVER WITHOUT THE OWNERS WRITTEN CONSENT. (c) COPYRIGHT

PROJECT:
3169A 39A Fitzjohn's Avenue
NW3 5JU, London

DRAWING:
Exist. Building_Axonometric Views

CH+MRP
ARCHITECTS

41-42 FOLEY STREET
LONDON W1W 7TS
T: +(0)207 253 2526 / +(0)207 631 5405
E: mail@chmrp.co.uk www.chmrp.co.uk

DATE: 09/Mar/2023	SCALE: @A1	DRAWN: Author
DWG No.	3169A_SKT 010	REV No.

FILE: C:\Users\jesuad\Documents\3169A_Fitzjohns Avenue_Town and maisonette_jesuad\0709P.rvt