



Key:

- - - Site boundary

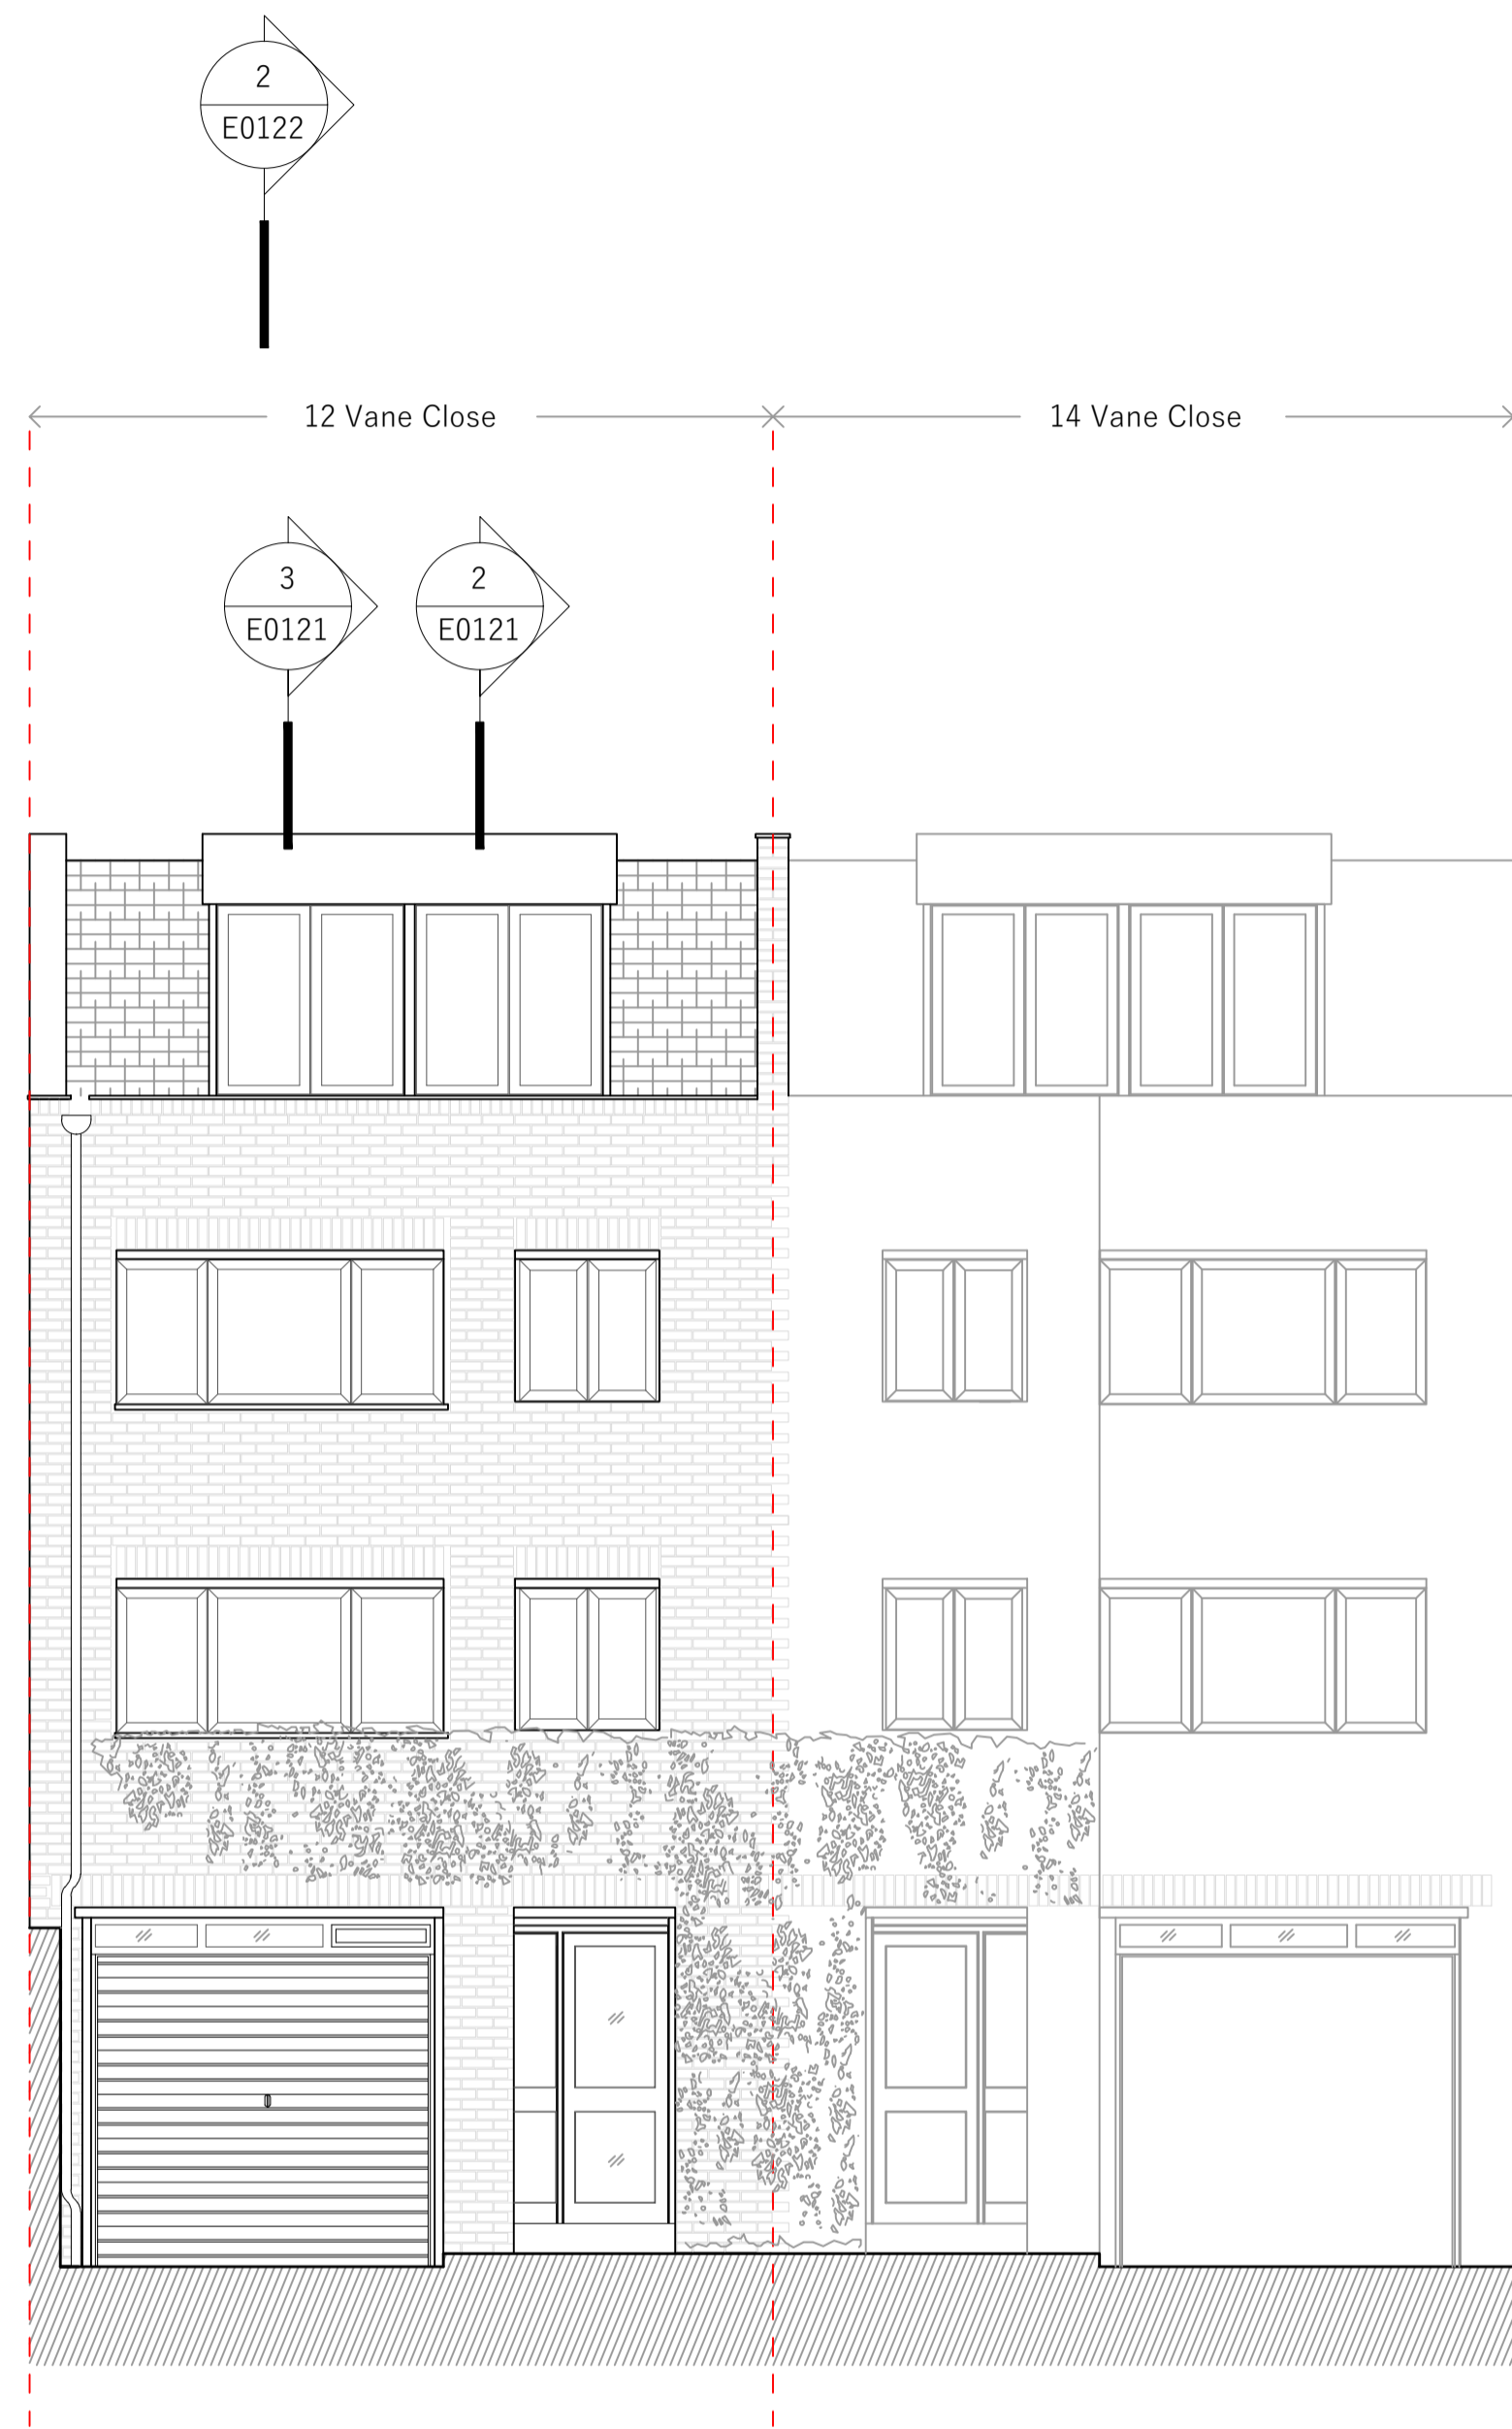


① Existing rear elevation

← - - - 12 Vane Close - - - →


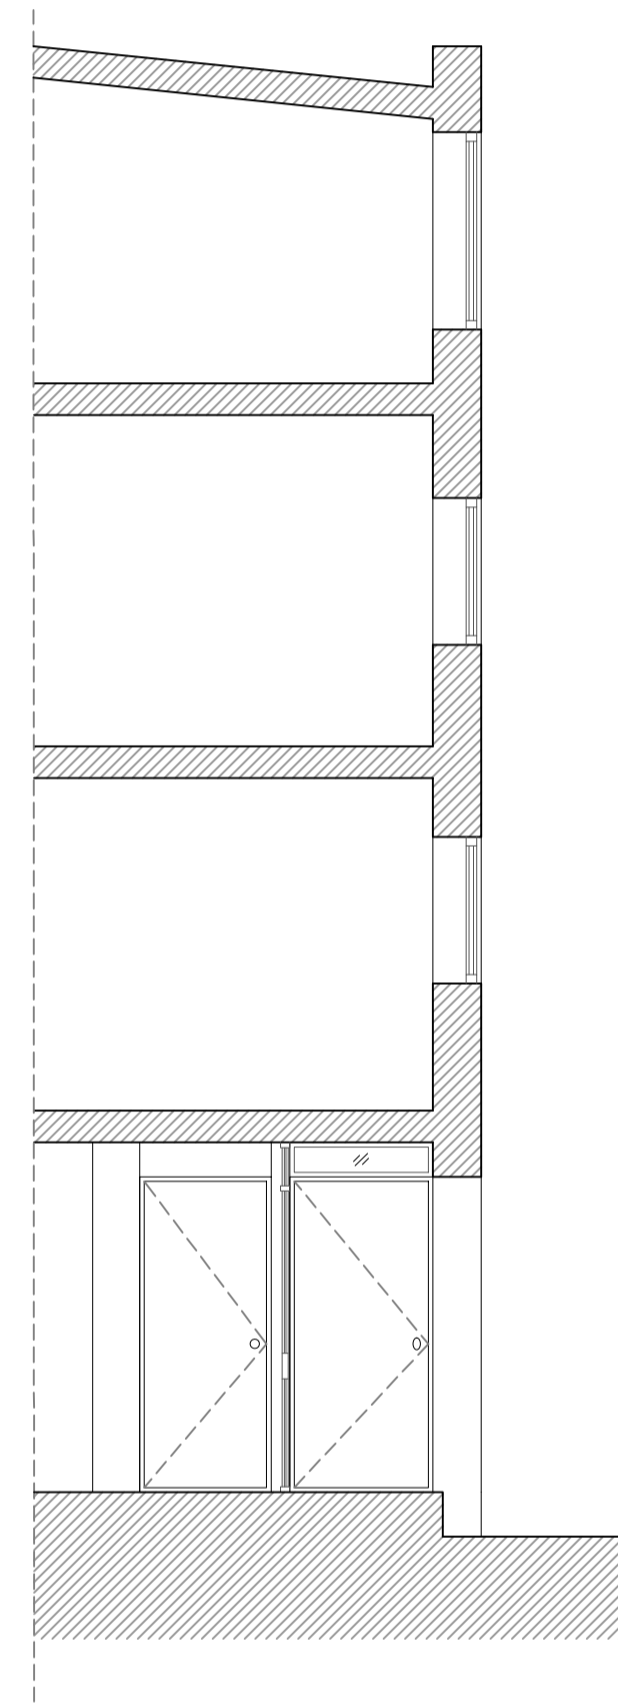


② Existing cross section 1

← - - - 12 Vane Close - - - →

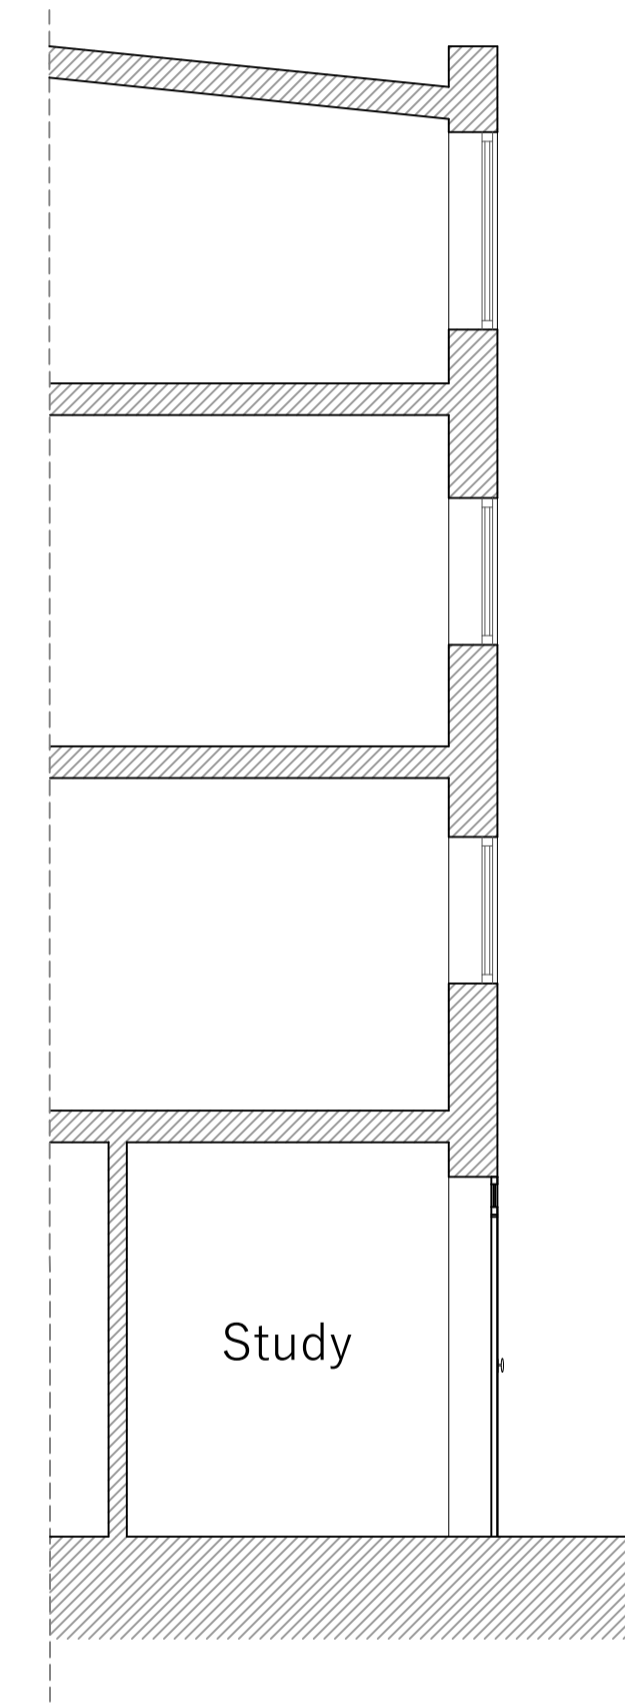

③ Existing cross section 2

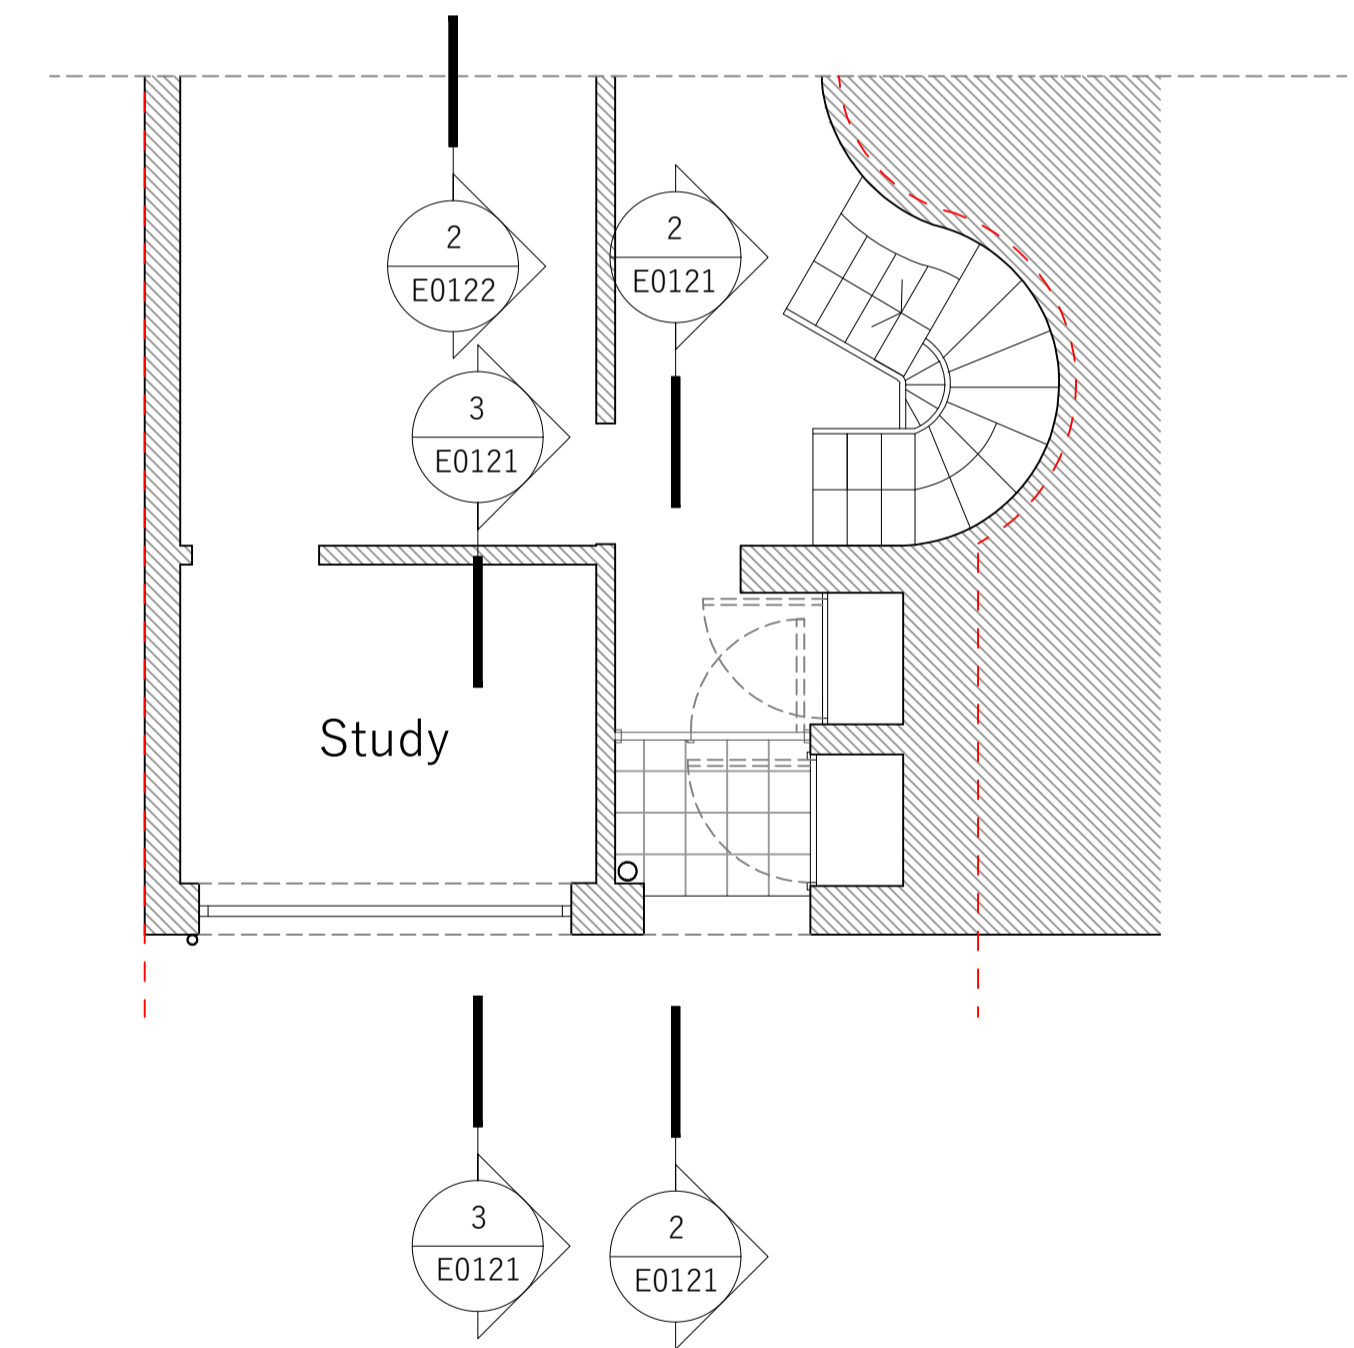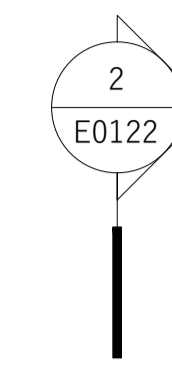

④ Existing ground floor plan


0.0m 2.5m 5.0m

Notes

The contractor to confirm all dimensions, levels and gradients on site before and during the works and in removing existing & installing new structure, fittings, finishes and appliances. Do not scale off this drawing, work from given dimensions only. Any discrepancies between contract documents and existing building must be reported to the architect immediately. All works, appliances, fittings and finishes to be installed to Building Regulations, manufacturer's recommendations, water byelaws and British Standards.

This drawing is the property of Manea Kella Ltd. No disclosure of copy or it may be made without the written permission of Manea Kella Ltd.

Key plan

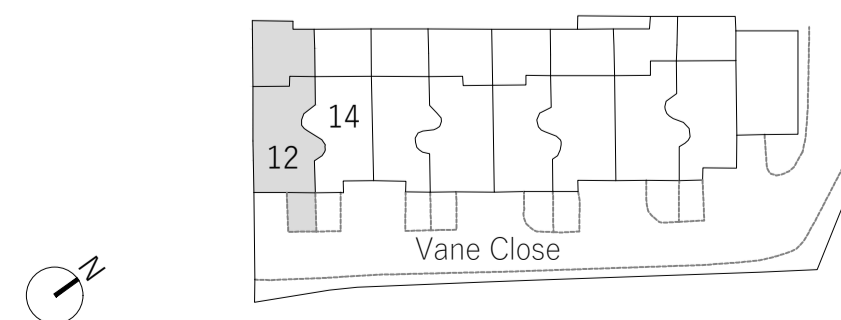

Rev	Date	By	Revision
/	22.02.24	GKS	first issue, ISSUED FOR INFORMATION

Project
12 Vane Close
 London, NW3 5UN

Architect
Manea Kella
 39-41 Lonsdale Road, London, NW6 6RA

Drawing by
GKS

Drawing title	
Existing drawings 01	
Drawing number	Revision number
048-MK-E0121	-
Scale at A1	Scale at A3
1:50	1:100

Date
07.02