



Key:


- - - Site boundary

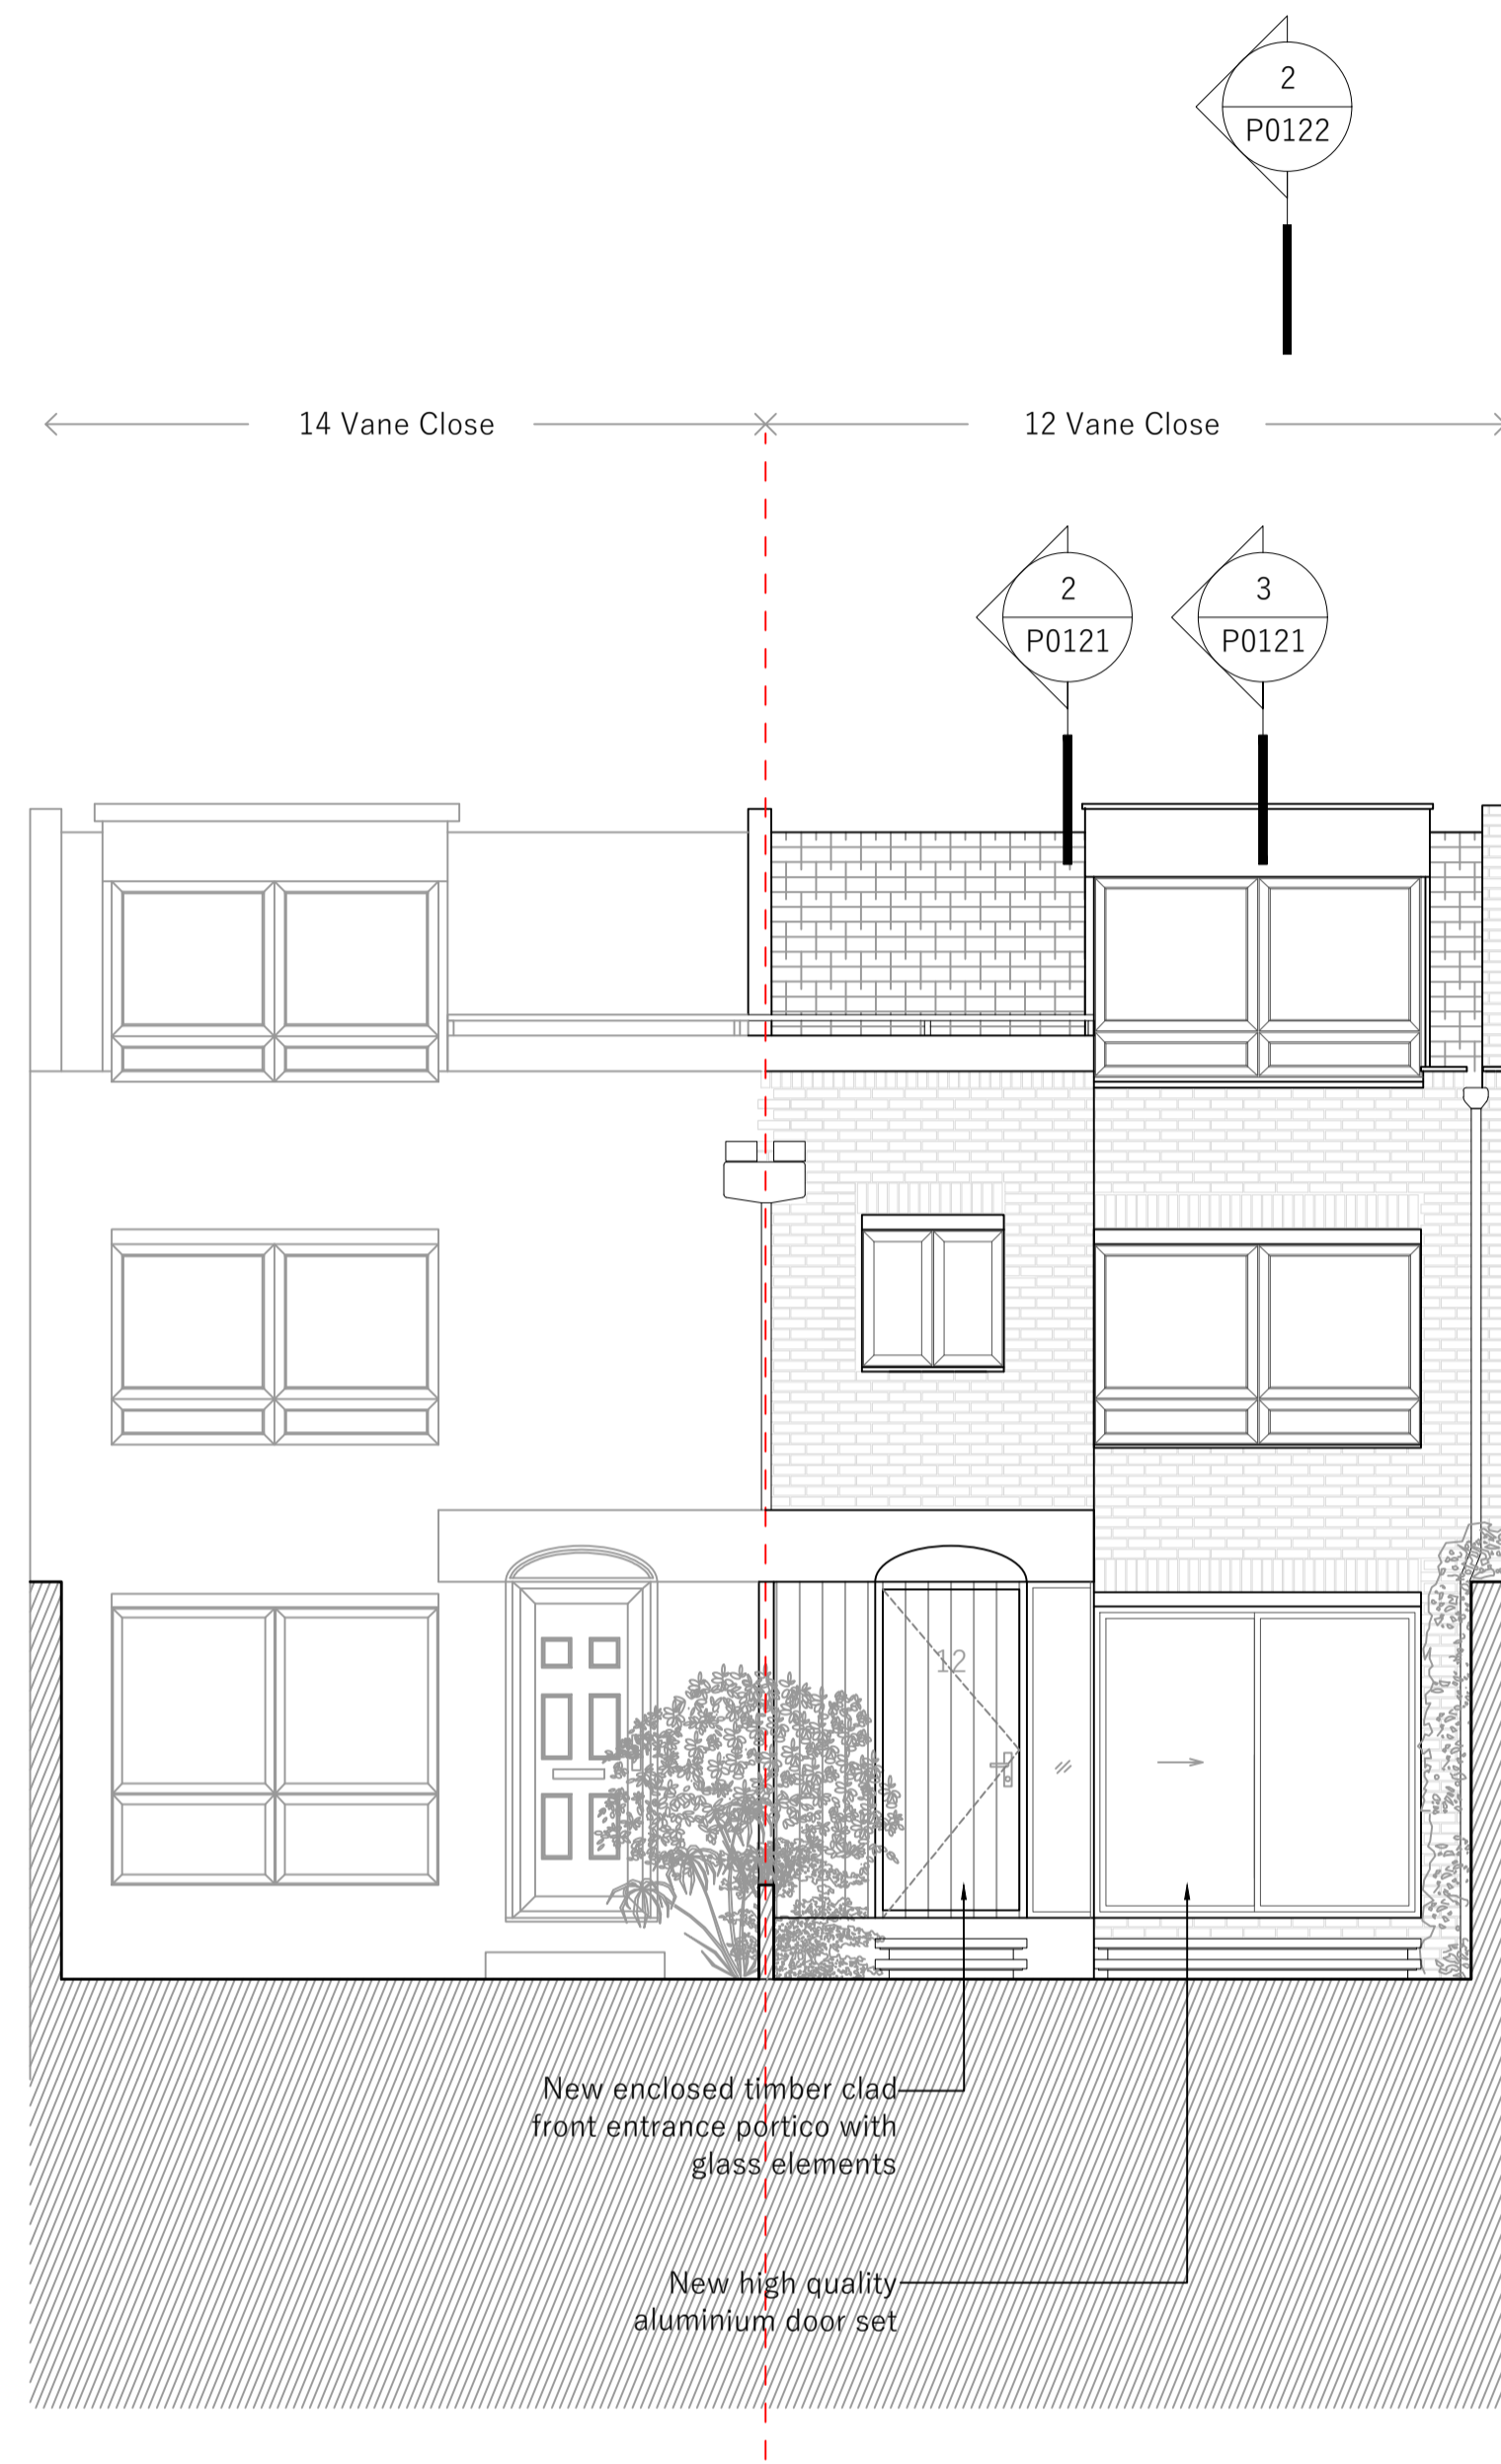


① Proposed front elevation

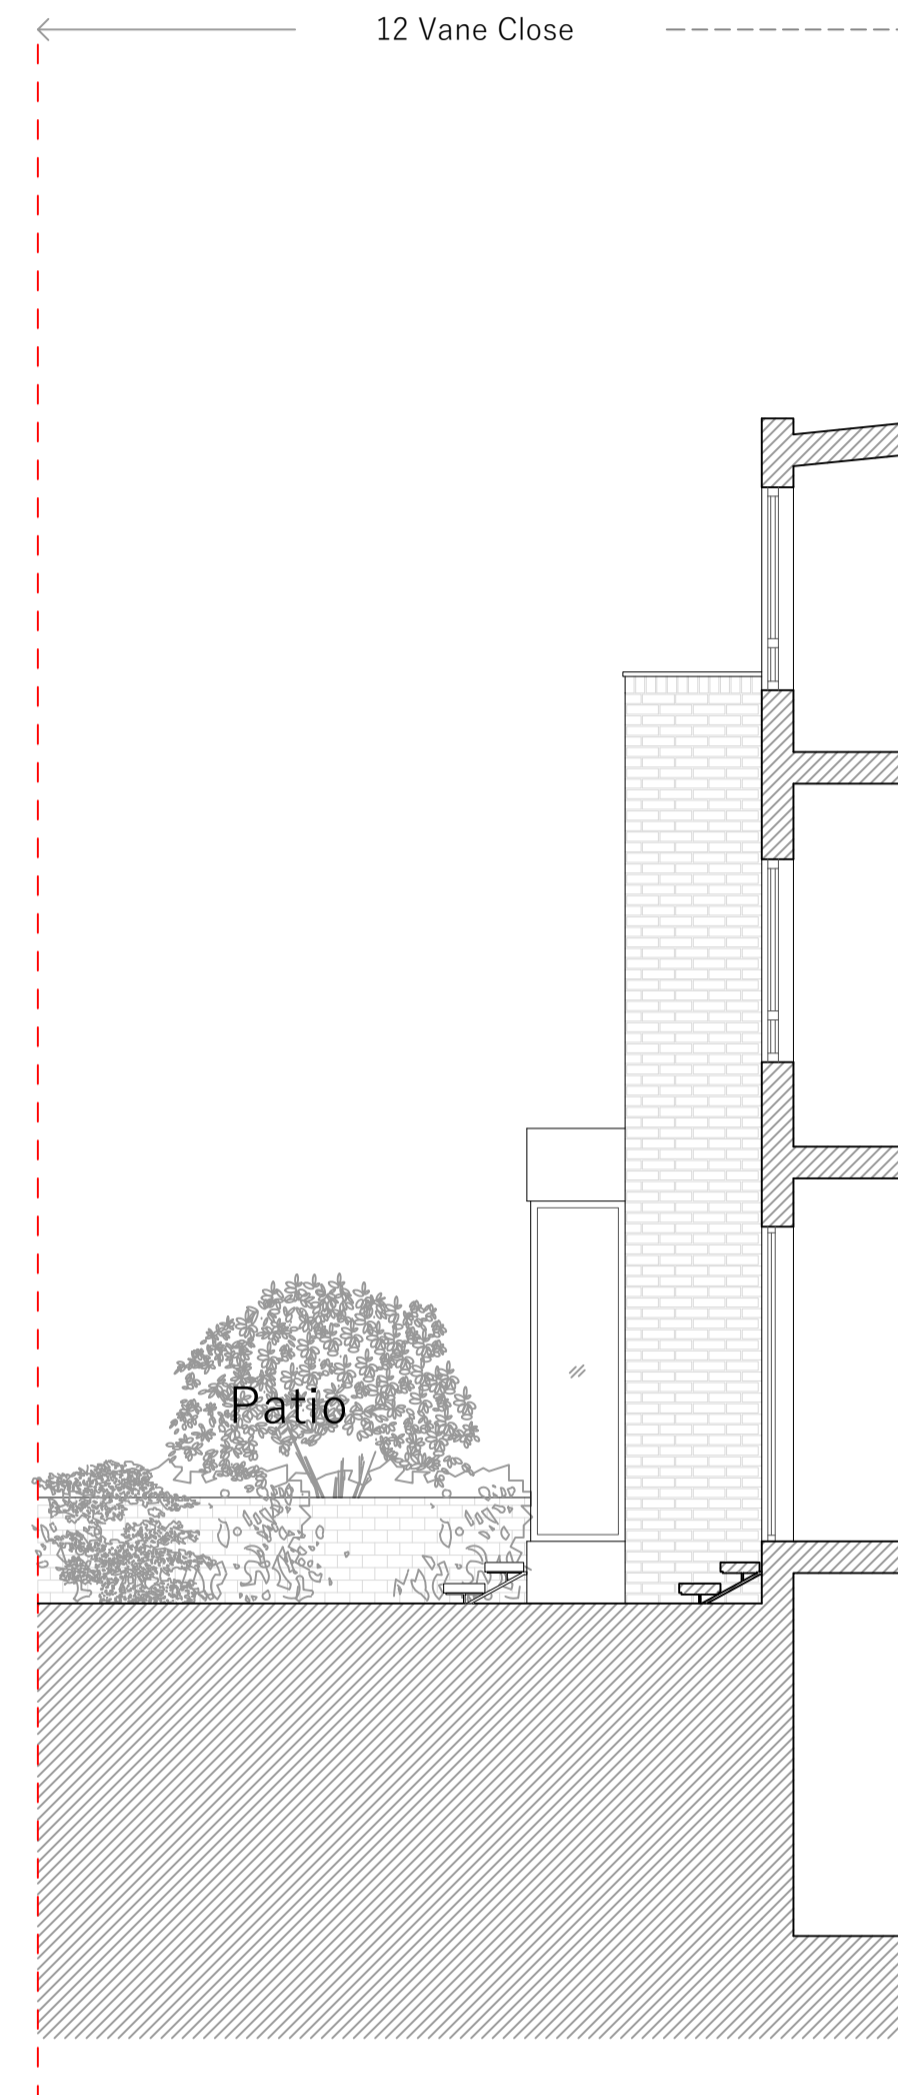


② Proposed cross section 3

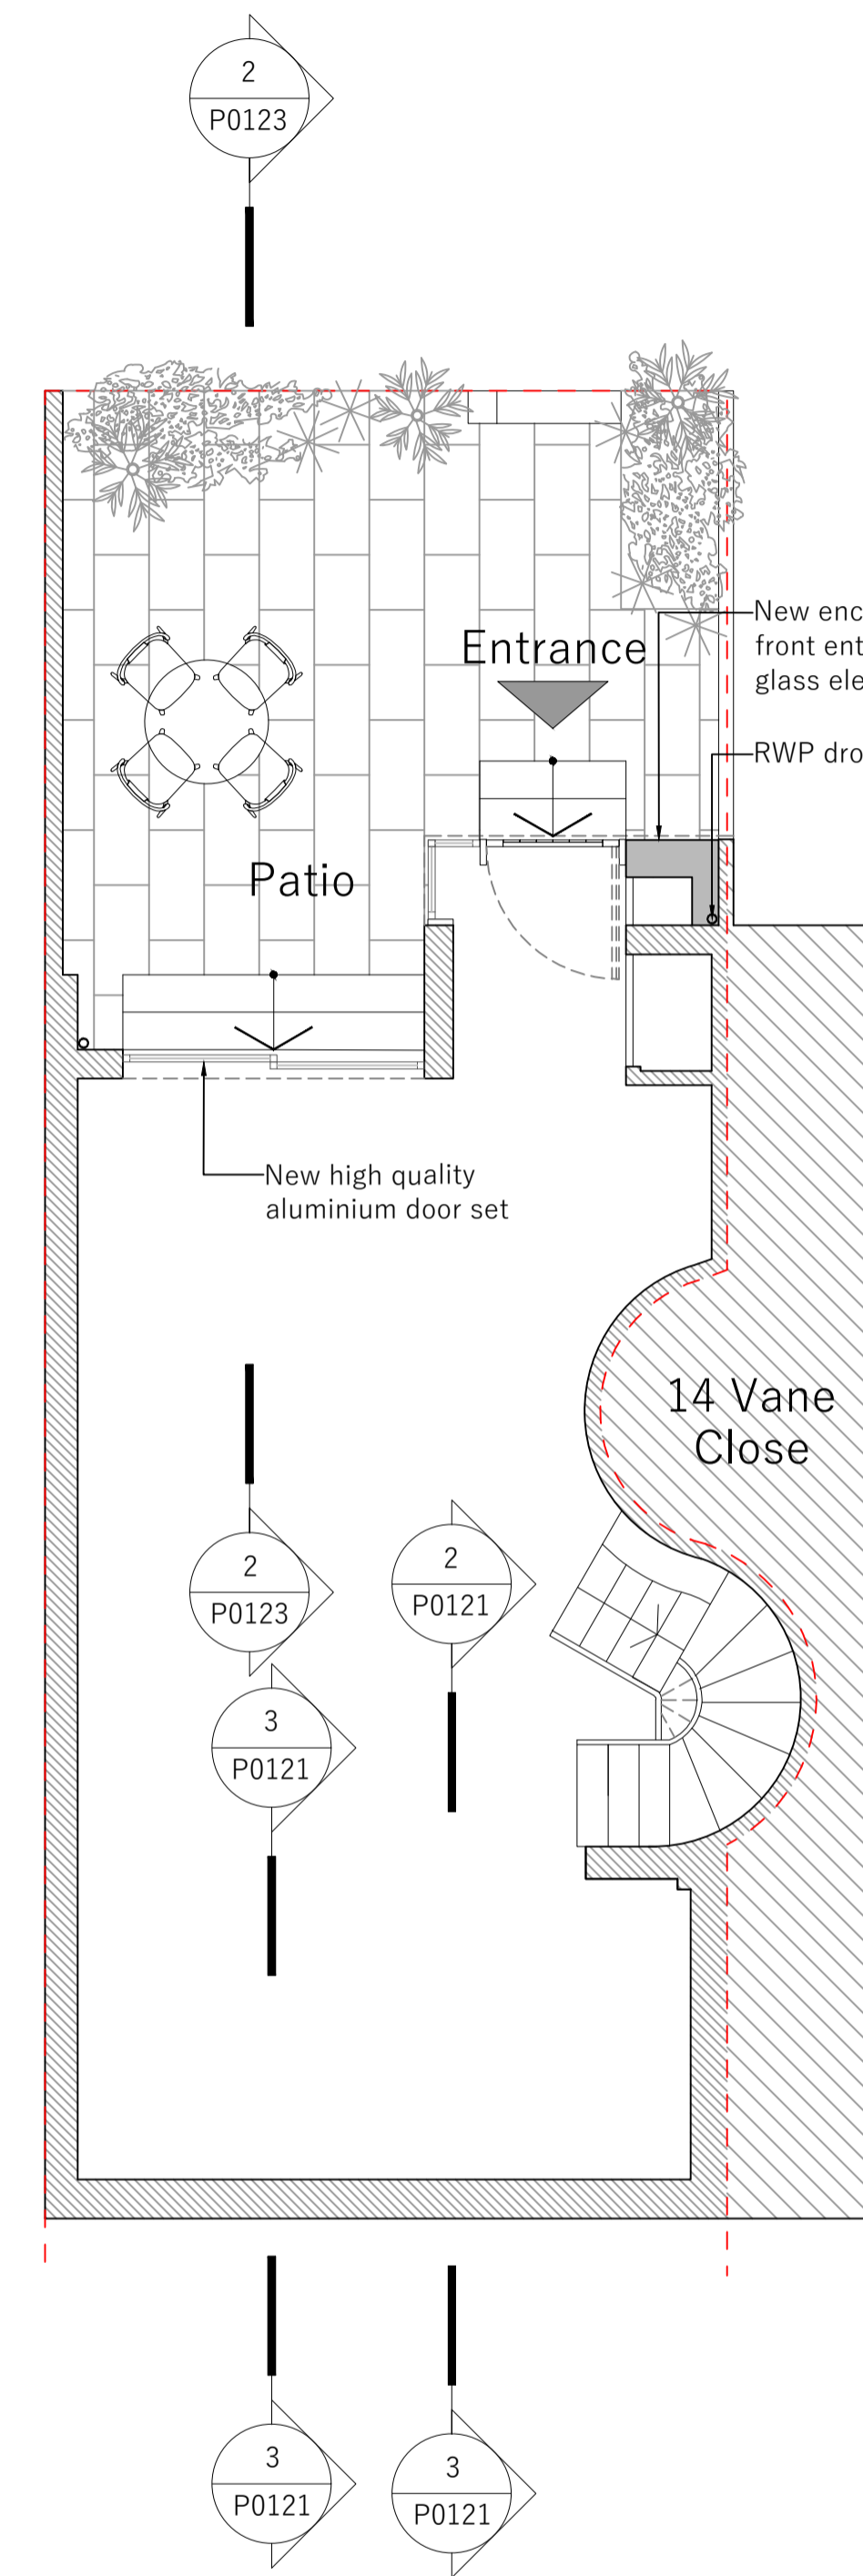

③ Proposed first floor plan

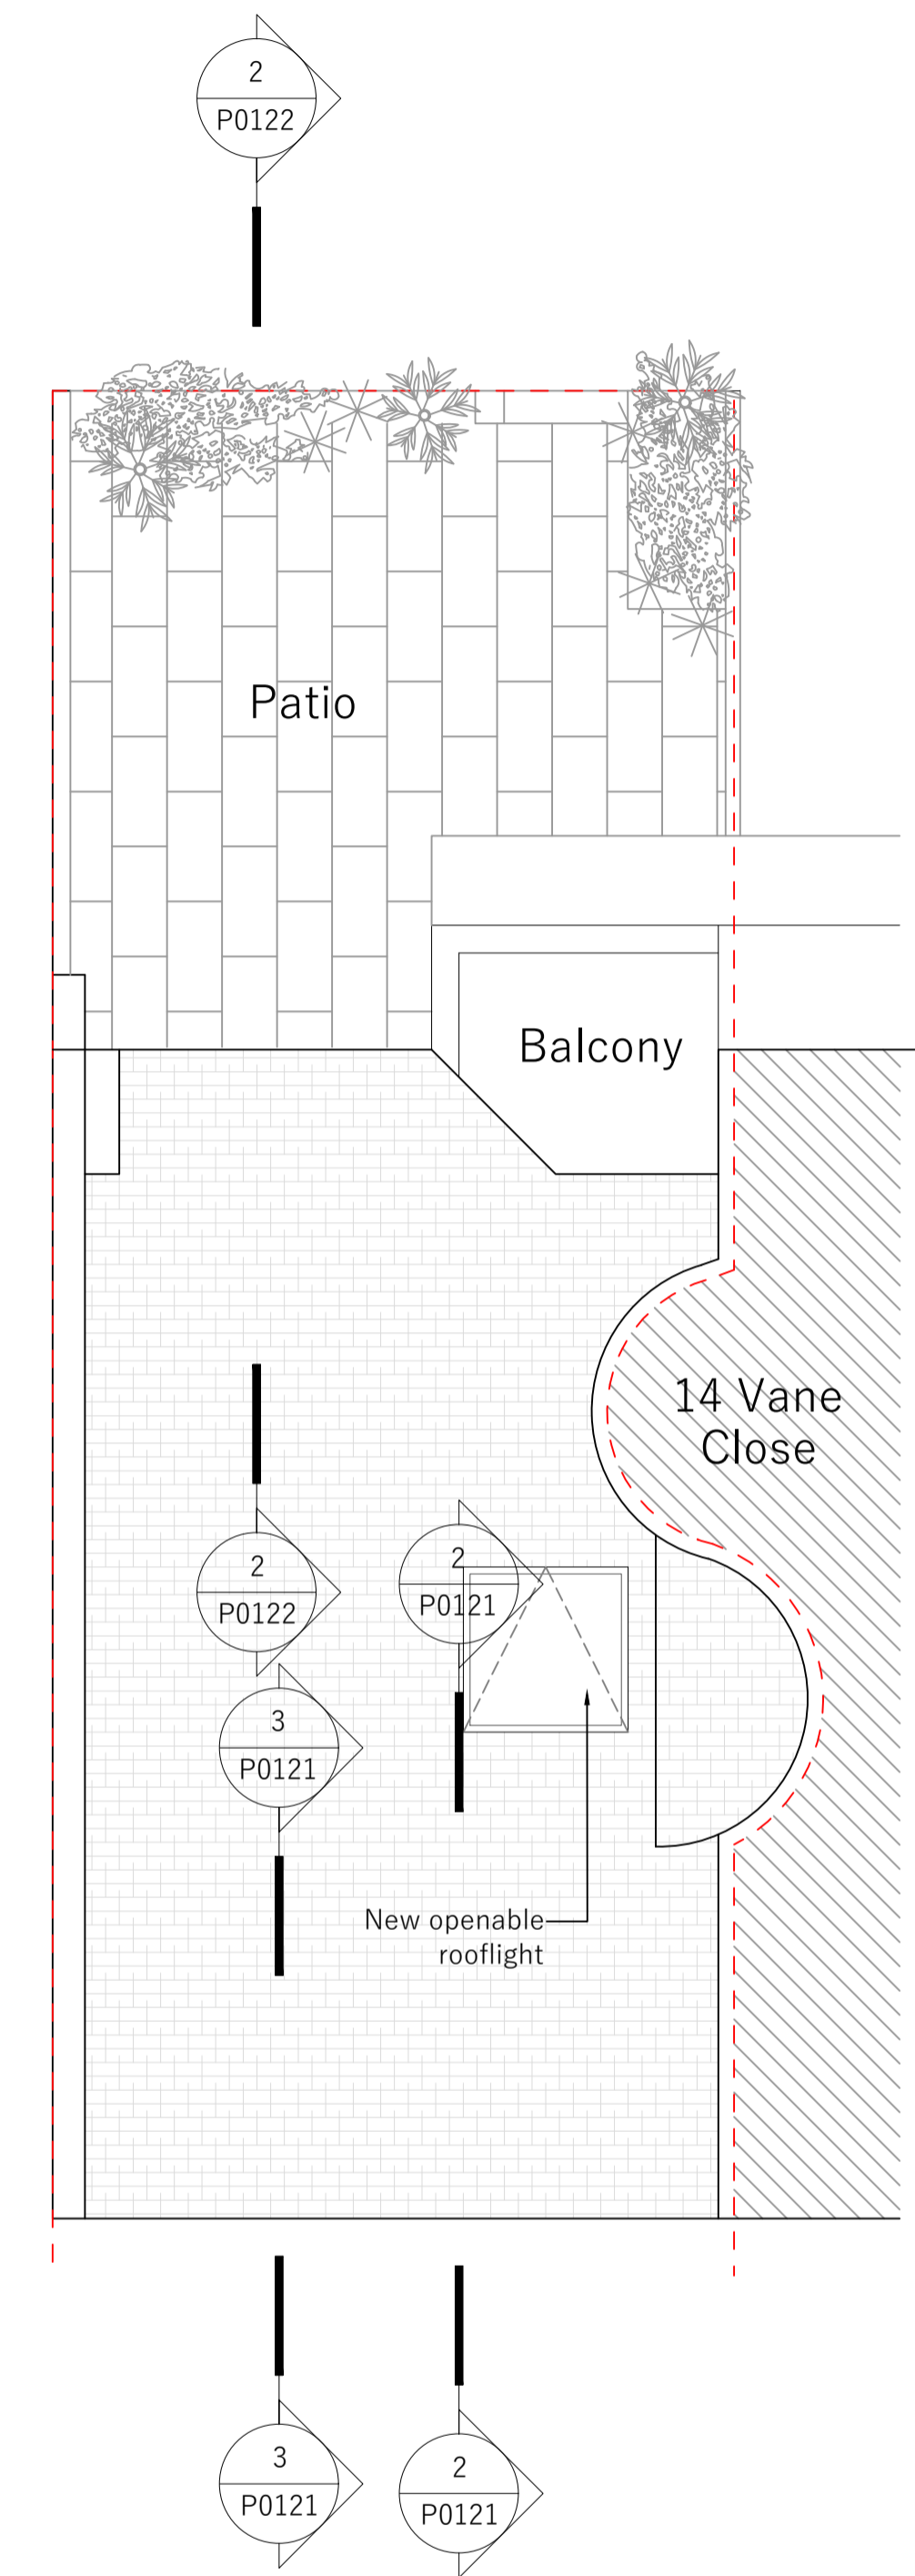

④ Proposed roof plan

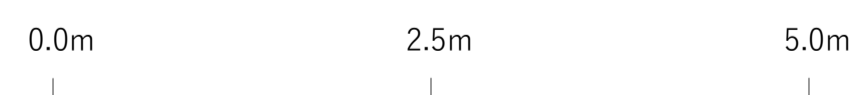


Notes

The contractor to confirm all dimensions, levels and gradients on site before and during the works and in removing existing & installing new structure, fittings, finishes and appliances. Do not scale off this drawing, work from given dimensions only. Any discrepancies between contract documents and existing building must be reported to the architect immediately. All works, appliances, fittings and finishes to be installed to Building Regulations, manufacturer's recommendations, water byelaws and British Standards.

This drawing is the property of Manea Kella Ltd. No disclosure of copy or it may be made without the written permission of Manea Kella Ltd.

Key plan

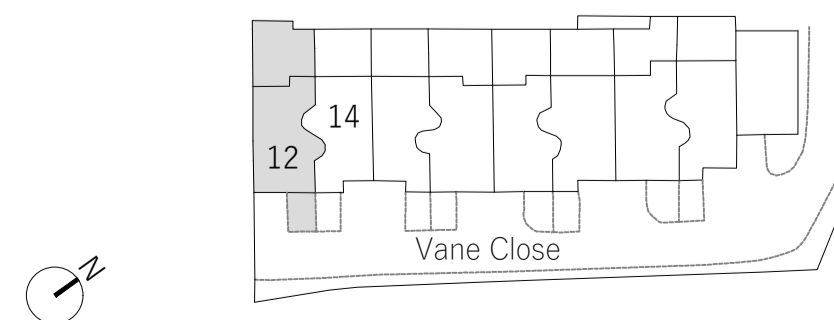

Rev	Date	By	Revision
/	22.02.24	GKS	first issue, ISSUED FOR INFORMATION

Project  
**12 Vane Close**  
 London, NW3 5UN

Architect  
**Manea Kella**  
 39-41 Lonsdale Road, London, NW6 6RA

Drawing by  
**GKS**

Drawing title  
**Proposed drawings 02**

Drawing number  
**048-MK-P0122**

Revision number  
 -

Scale at A1  
**1:50**

Scale at A3  
**1:100**

Date  
**07.02**