


1 **Ground Floor Plan**  
Scale: 1:50

revisions  
P01 23/02/24 ISSUED FOR PLANNING PERMISSION



<b>david stanley architects ltd</b> 99 john ruskin street London SE5 0PQ telephone +44 (0)20 7708 1716 email <a href="mailto:dstanleyarchitects@mac.com">dstanleyarchitects@mac.com</a> web <a href="http://davidstanleyarchitects.com">davidstanleyarchitects.com</a>		project 6 MARSTON CLOSE NW6 4EU for ADRIAN CIGHI & LING LUO site GROUND FLOOR PLAN EXISTING CONDITIONS		
status 23/02/24 ISSUED FOR PLANNING PERMISSION <small>To be read in conjunction with all relevant information - do not scale</small>	scale 1:50	size A3	drawing number 2401-PL-001	rev P01

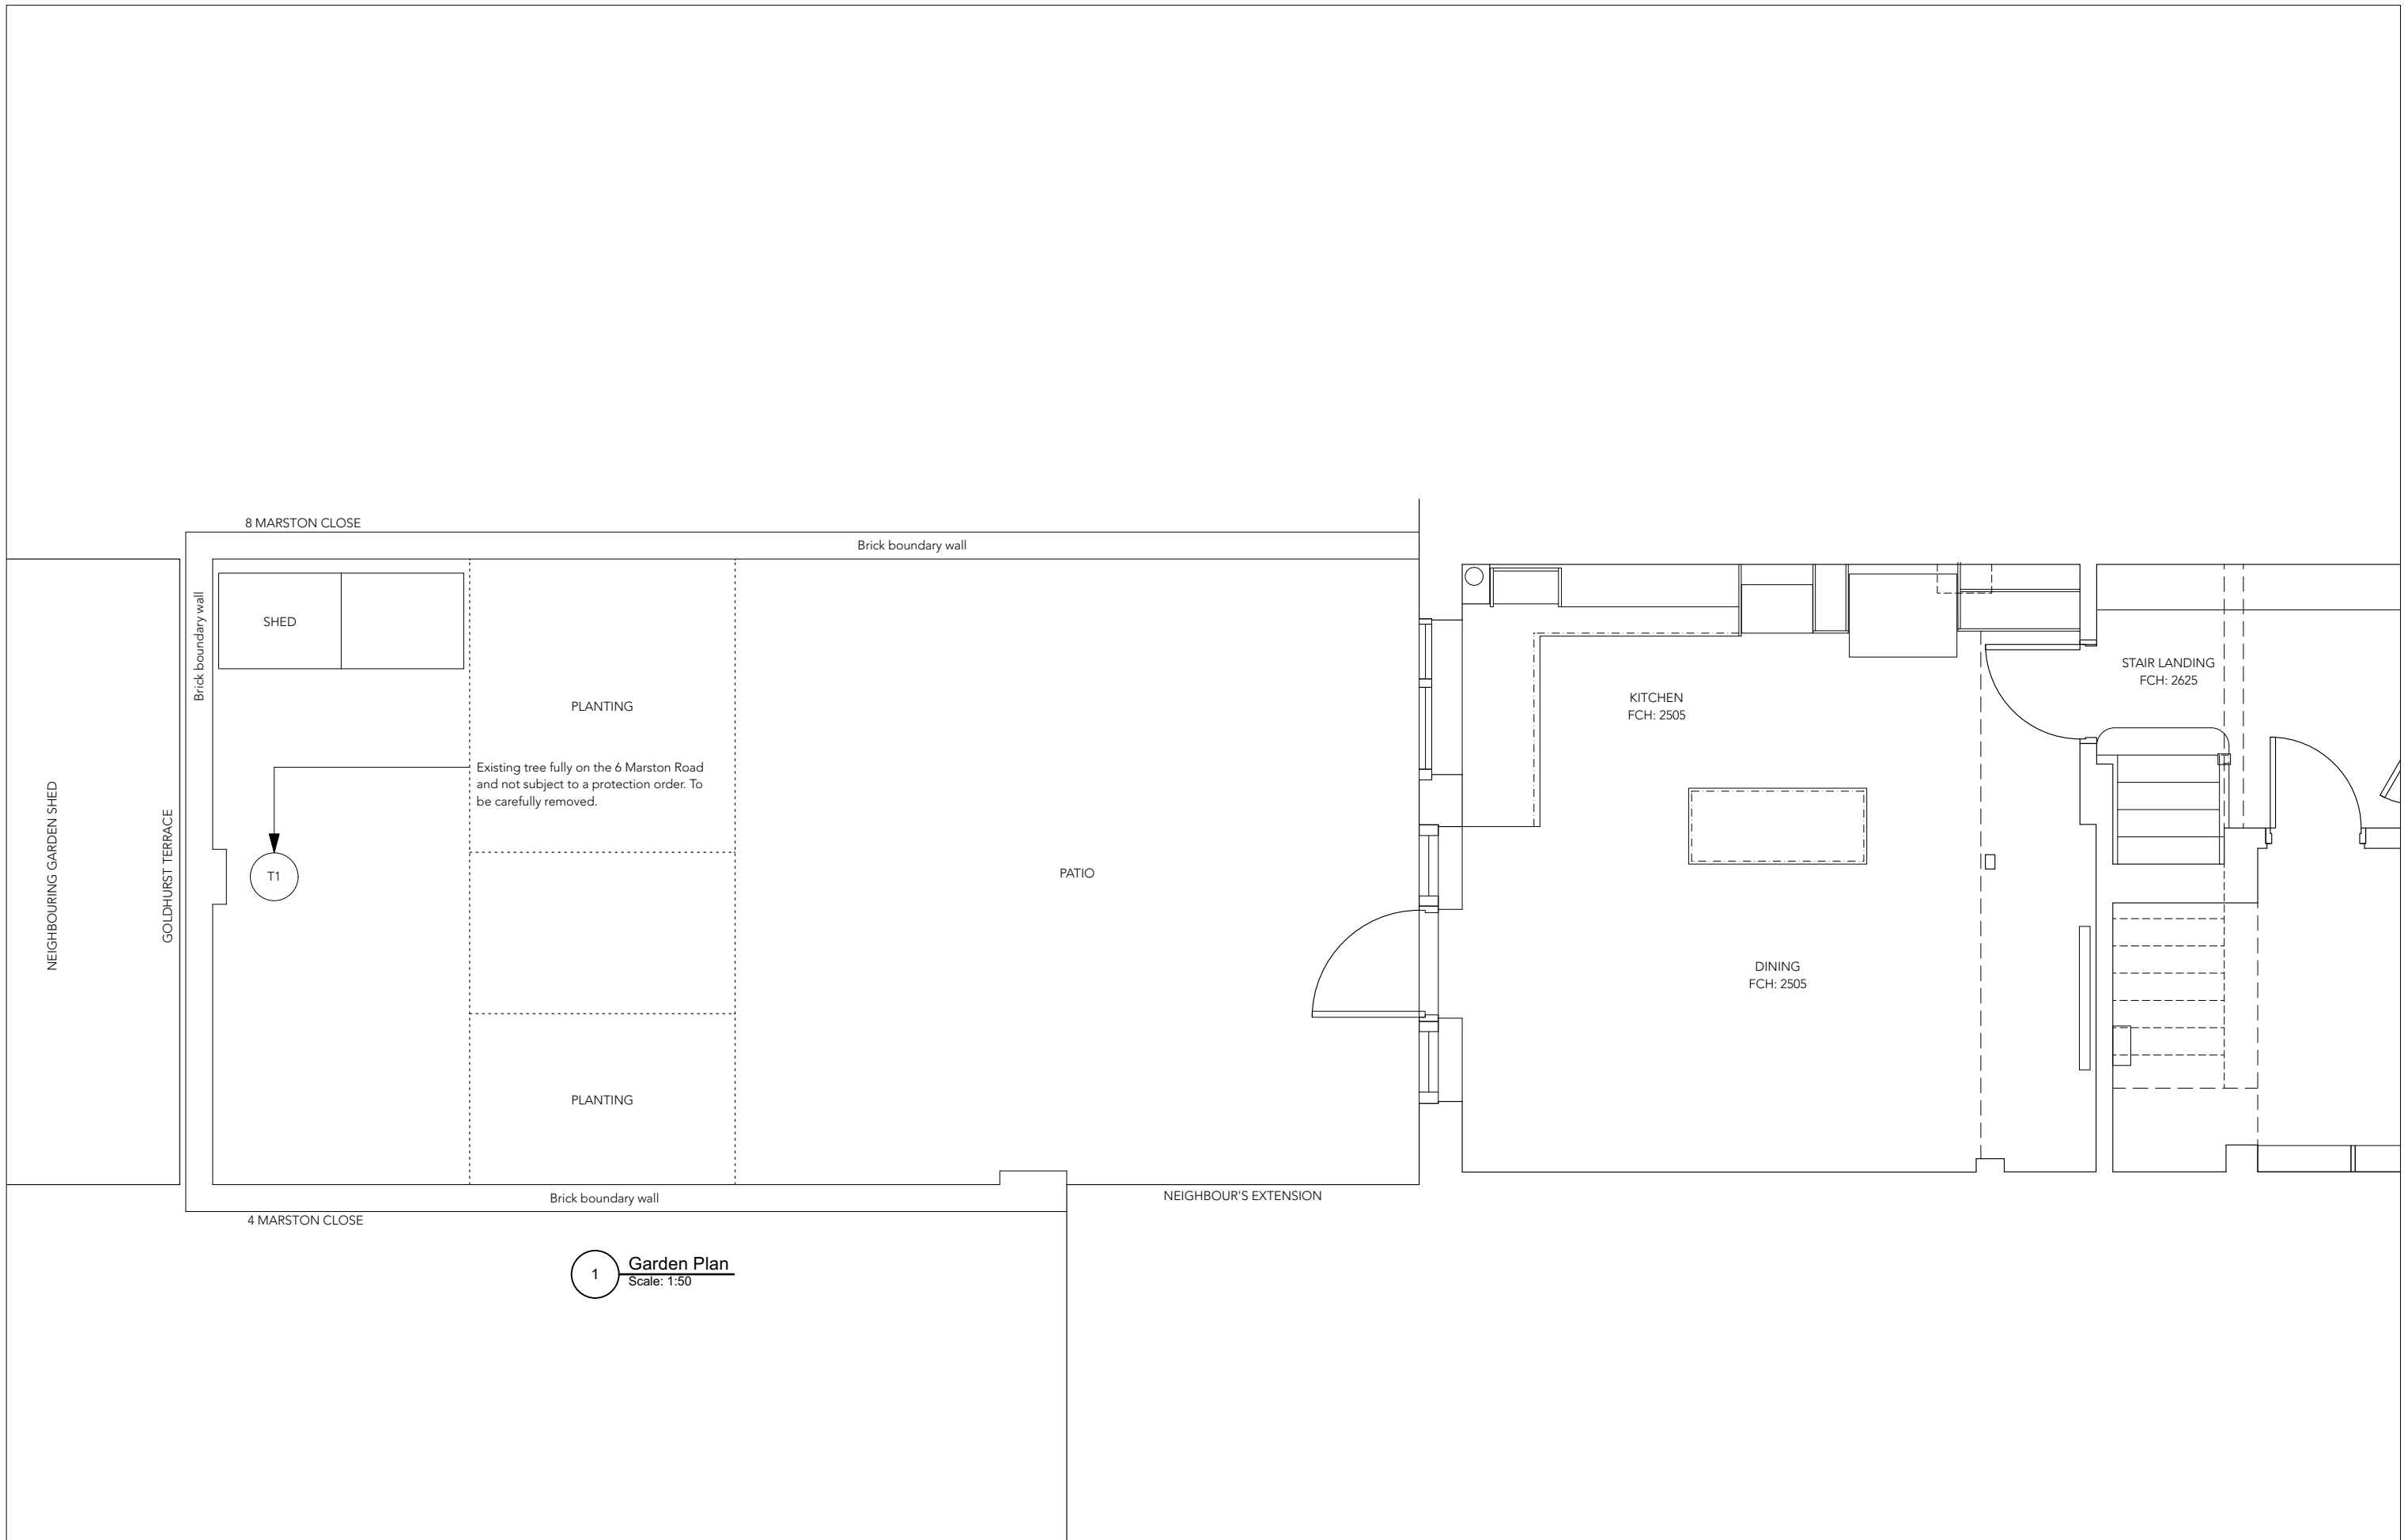


1 Garden Plan  
Scale: 1:50

revisions  
P01 23/02/24 ISSUED FOR PLANNING PERMISSION




<b>david stanley architects ltd</b> 99 john ruskin street London SE5 0PQ		project 6 MARSTON CLOSE NW6 4EU for ADRIAN CIGHI & LING LUO site GARDEN PLAN EXISTING CONDITIONS	
telephone +44 (0)20 7708 1716 email dstanleyarchitects@mac.com web davidstanleyarchitects.com	status 23/02/24 ISSUED FOR PLANNING PERMISSION To be read in conjunction with all relevant information - do not scale	scale 1:50	size A3
		drawing number 2401-PL-002	rev P01

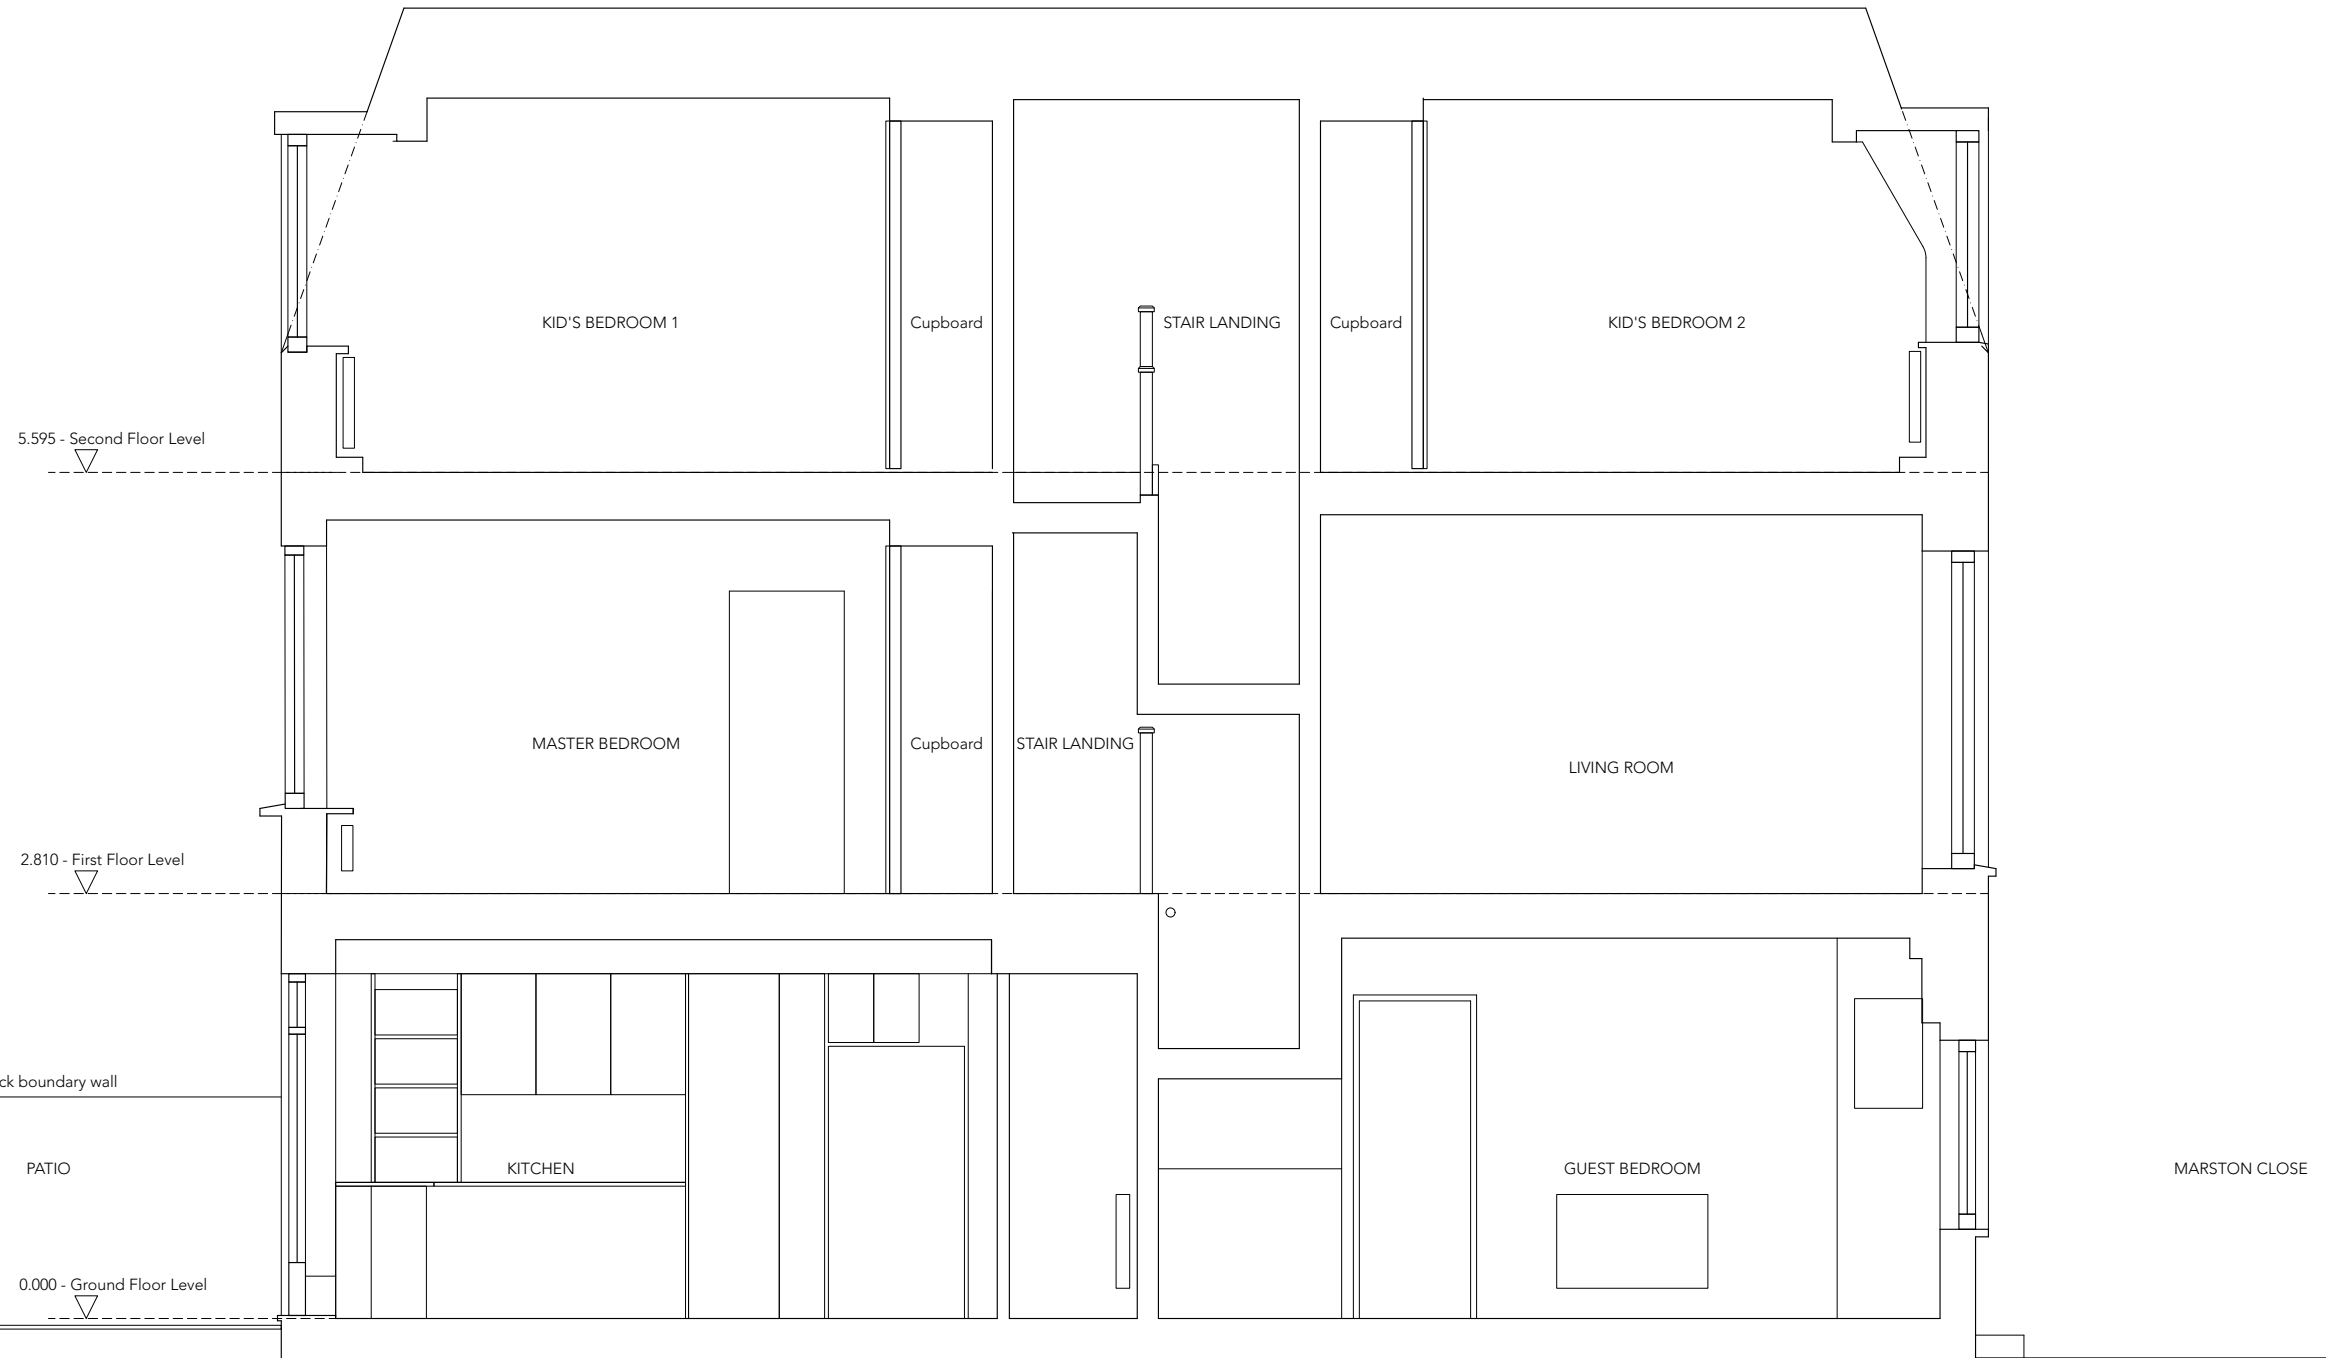

1 Section A-A  
Scale: 1:50

revisions  
P01 23/02/24 ISSUED FOR PLANNING PERMISSION


<b>david stanley architects ltd</b> 99 john ruskin street London SE8 0PQ telephone +44 (0)20 7708 1716 email dstanleyarchitects@mac.com web davidstanleyarchitects.com		project 6 MARSTON CLOSE NW6 4EU for ADRIAN CIGHI & LING LUO site SECTION A-A (BUILDING) EXISTING CONDITIONS		
status 23/02/24 ISSUED FOR PLANNING PERMISSION To be read in conjunction with all relevant information - do not scale	scale 1:50	size A3	drawing number 2401-PL-003	rev P01

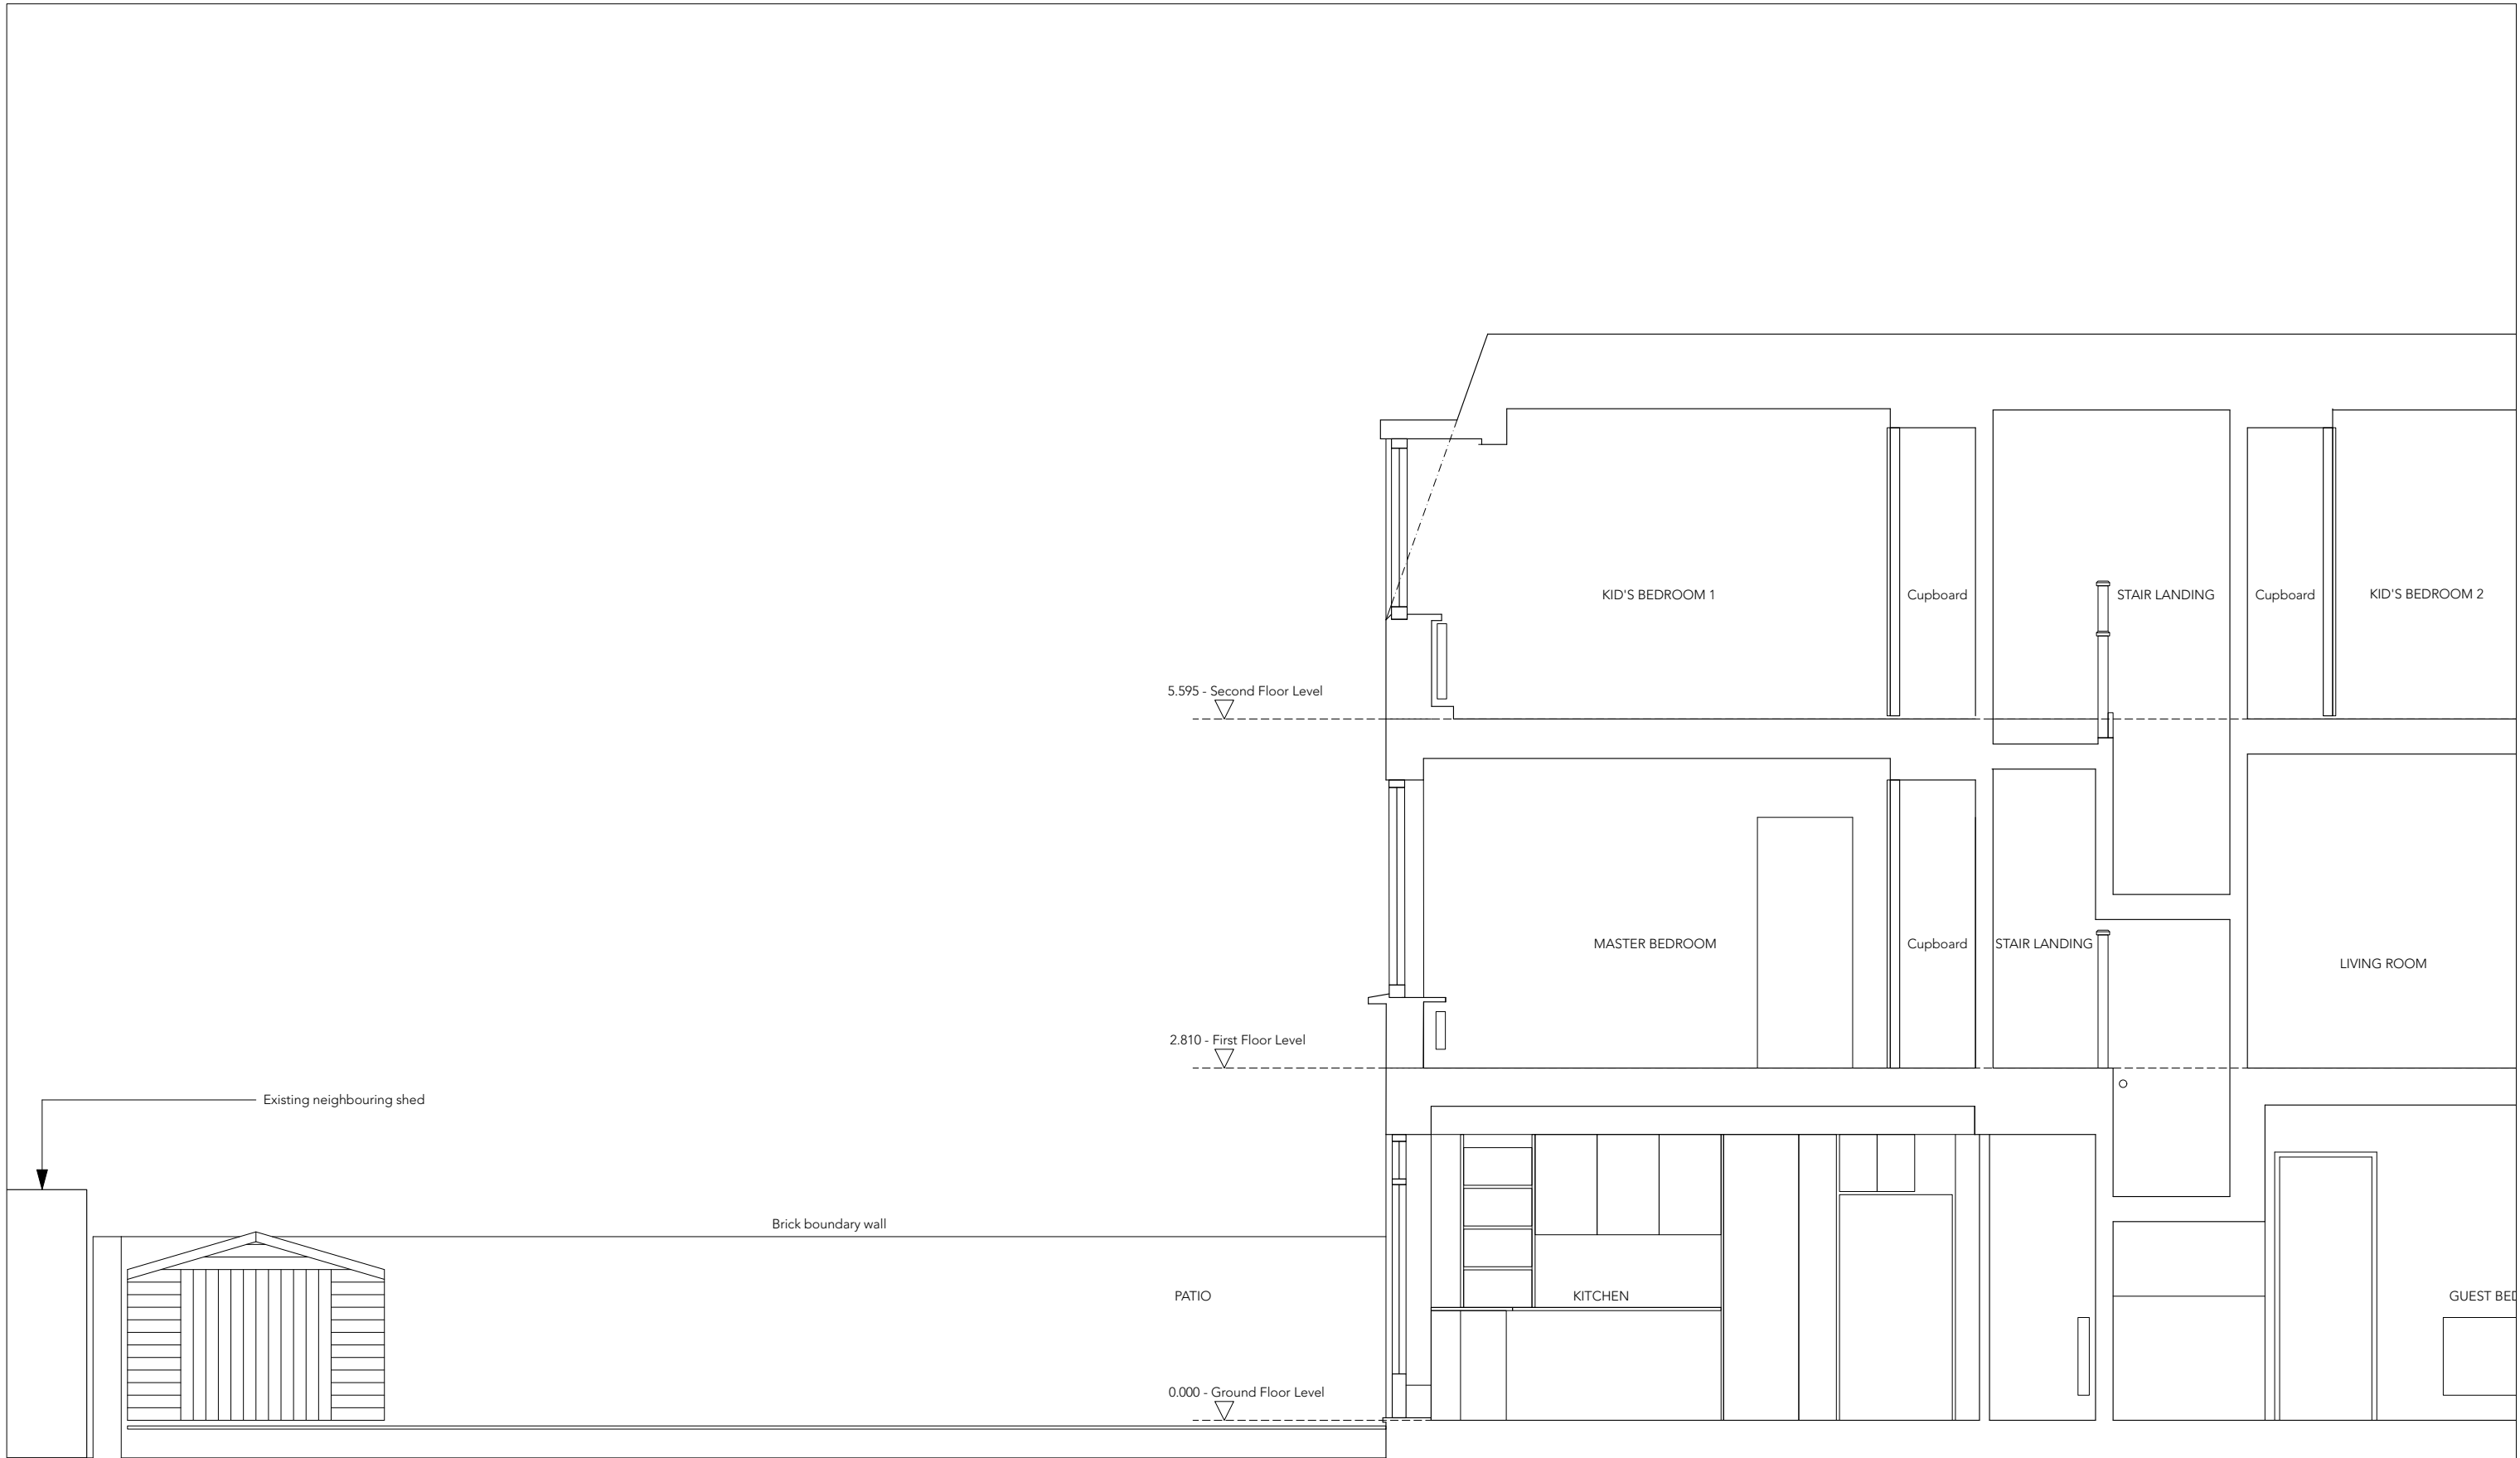

1 Section A-A  
Scale: 1:50

revisions  
P01 23/02/24 ISSUED FOR PLANNING PERMISSION

<b>david stanley architects ltd</b> 99 john ruskin street London SE8 0PQ telephone +44 (0)20 7708 1716 email dstanleyarchitects@mac.com web davidstanleyarchitects.com		project 6 MARSTON CLOSE NW6 4EU for ADRIAN CIGHI & LING LUO site SECTION A-A (GARDEN) EXISTING CONDITIONS		
status 23/02/24 ISSUED FOR PLANNING PERMISSION To be read in conjunction with all relevant information - do not scale	scale 1:50	size A3	drawing number 2401-PL-004	rev P01

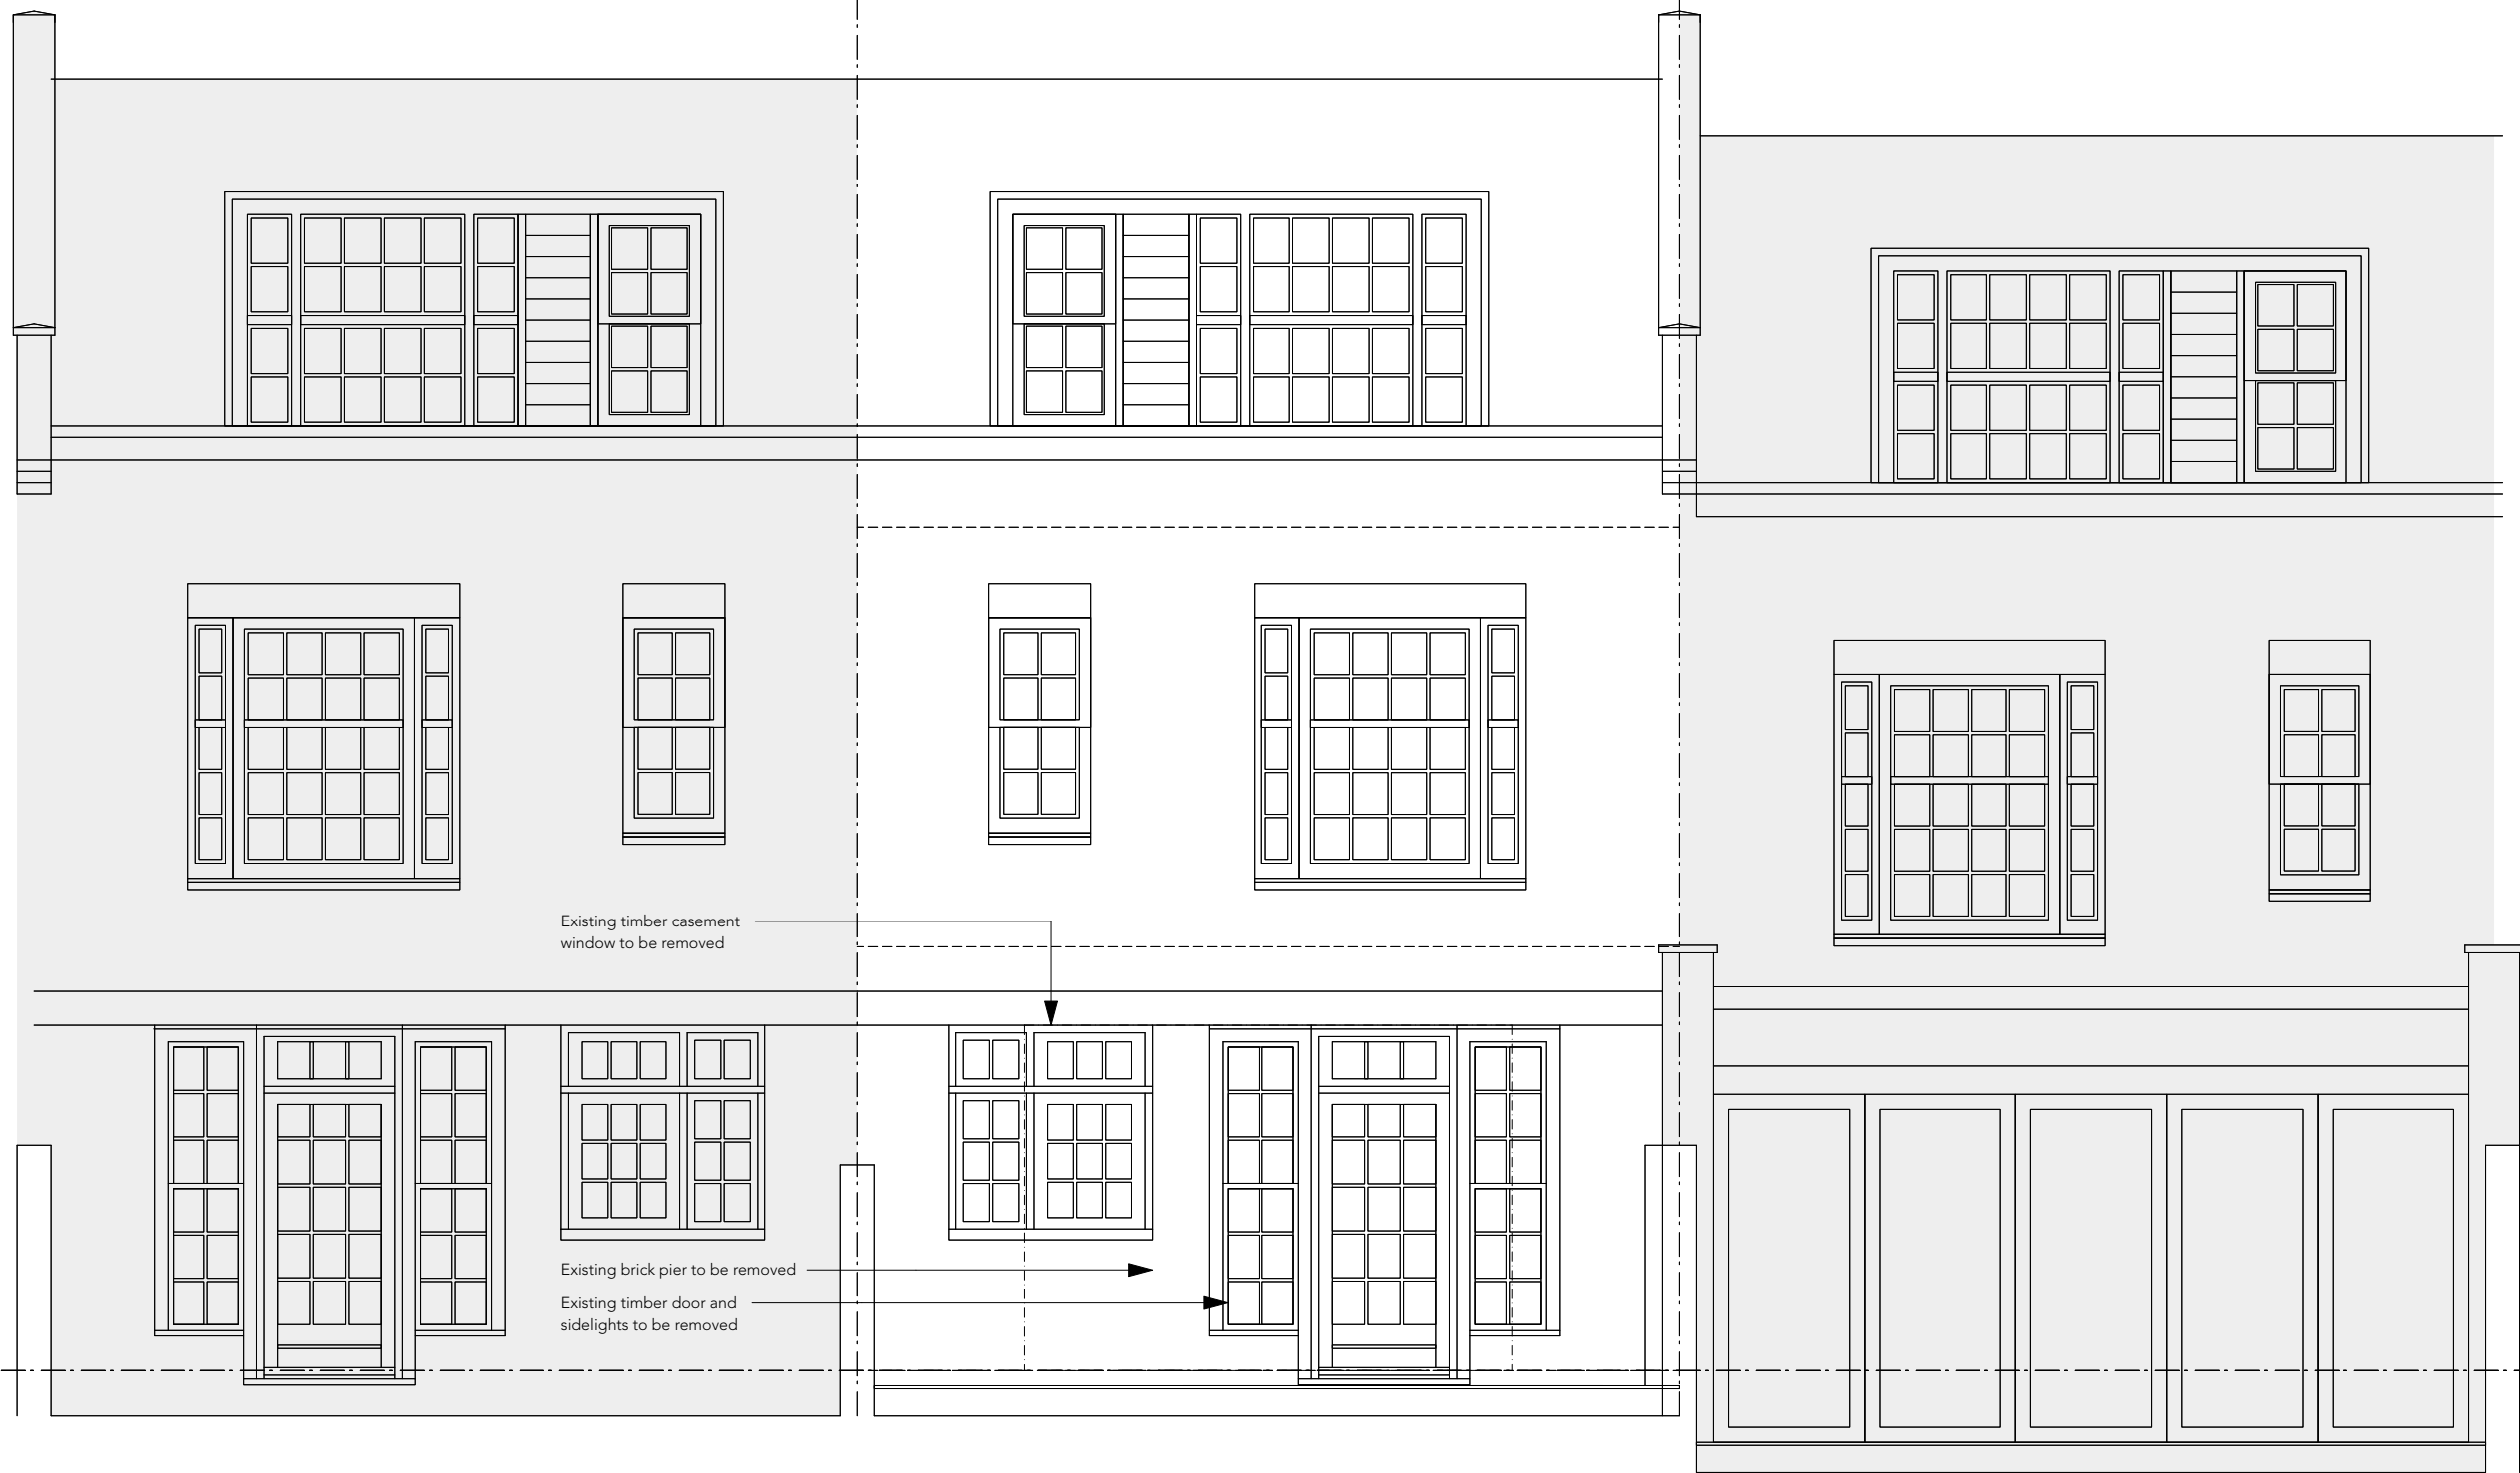

8 MARSTON CLOSE

1 **Rear Elevation**  
Scale: 1:50

6 MARSTON CLOSE

4 MARSTON CLOSE


revisions  
P01 23/02/24 ISSUED FOR PLANNING PERMISSION

**david stanley architects ltd**  
99 john ruskin street  
London SE5 0PQ  
telephone +44 (0)20 7708 1716  
email dstanleyarchitects@mac.com  
web davidstanleyarchitects.com

project 6 MARSTON CLOSE NW6 4EU  
for ADRIAN CIGHI & LING LUO  
site REAR ELEVATION  
EXISTING CONDITIONS

status 23/02/24 ISSUED FOR PLANNING PERMISSION  
To be read in conjunction with all relevant information - do not scale

scale	size	drawing number	rev
1:50	A3	2401-PL-005	P01

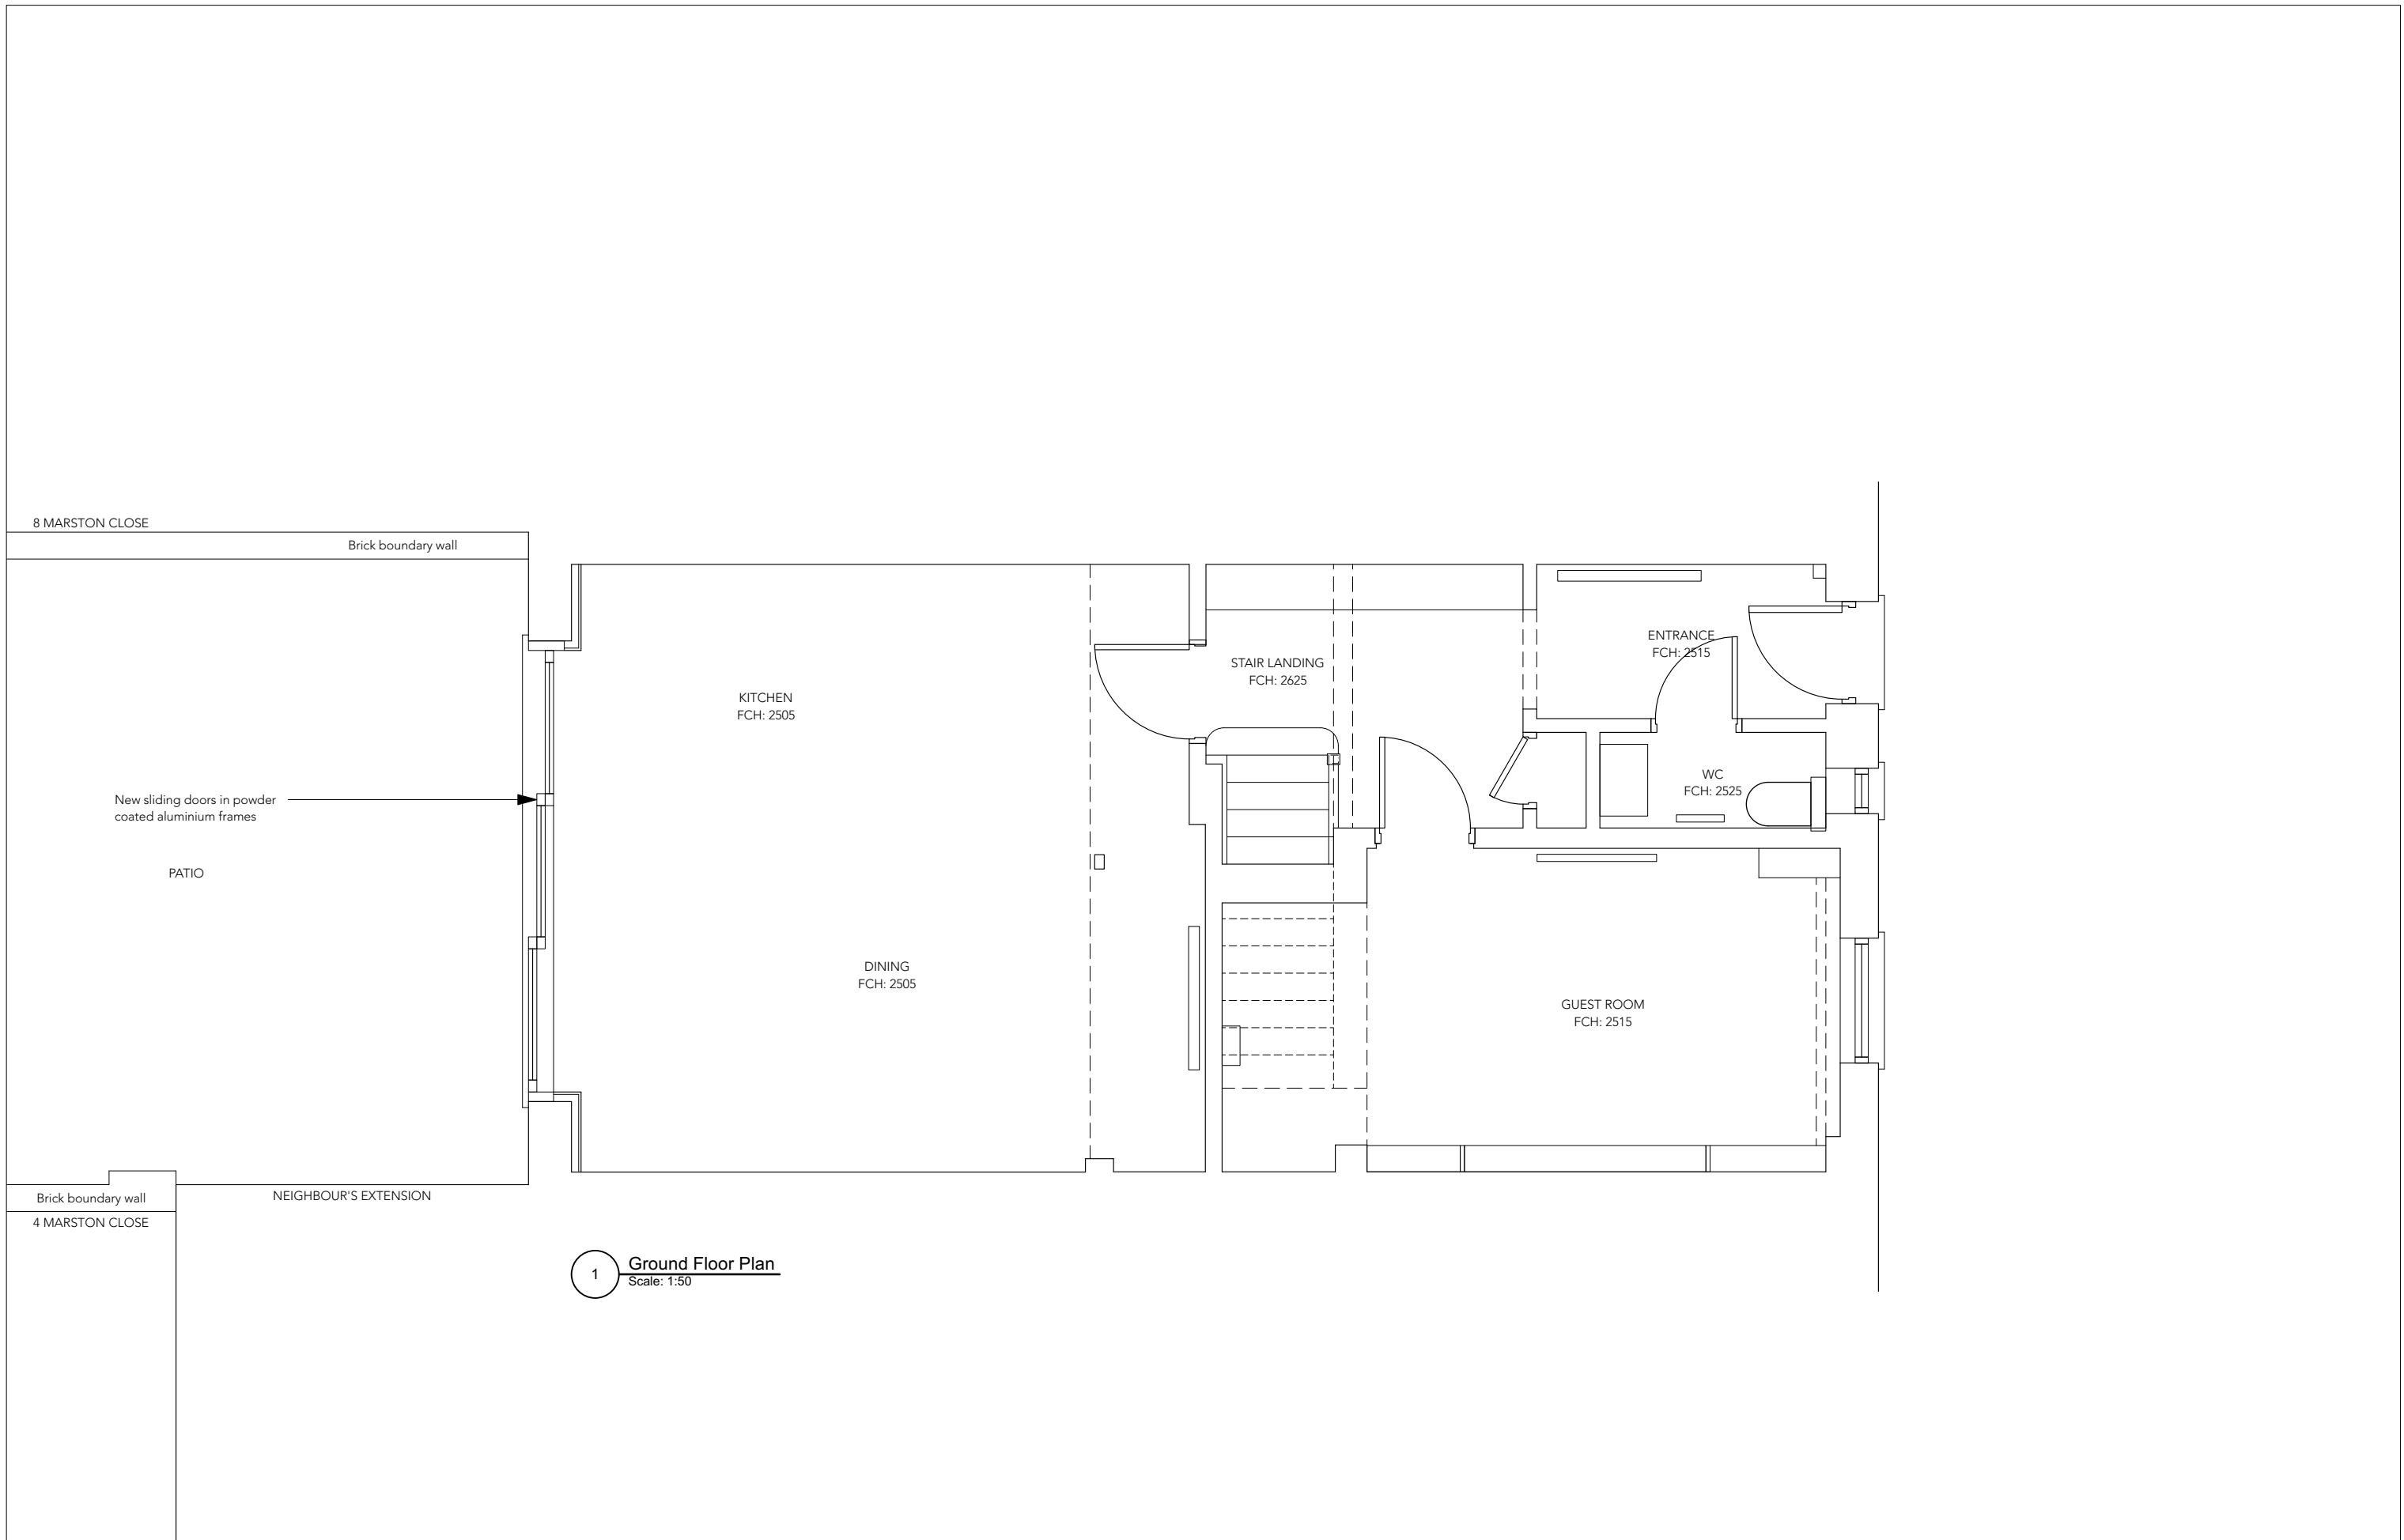


1 **Ground Floor Plan**  
Scale: 1:50

revisions  
P01 23/02/24 ISSUED FOR PLANNING PERMISSION



<b>david stanley architects ltd</b> 99 john ruskin street London SE5 0PQ telephone +44 (0)20 7708 1716 email dstanleyarchitects@mac.com web davidstanleyarchitects.com		project 6 MARSTON CLOSE NW6 4EU for ADRIAN CIGHI & LING LUO site GROUND FLOOR PLAN PROPOSED		
status 23/02/24 ISSUED FOR PLANNING PERMISSION <small>To be read in conjunction with all relevant information - do not scale</small>	scale 1:50	size A3	drawing number 2401-PL-006	rev P01

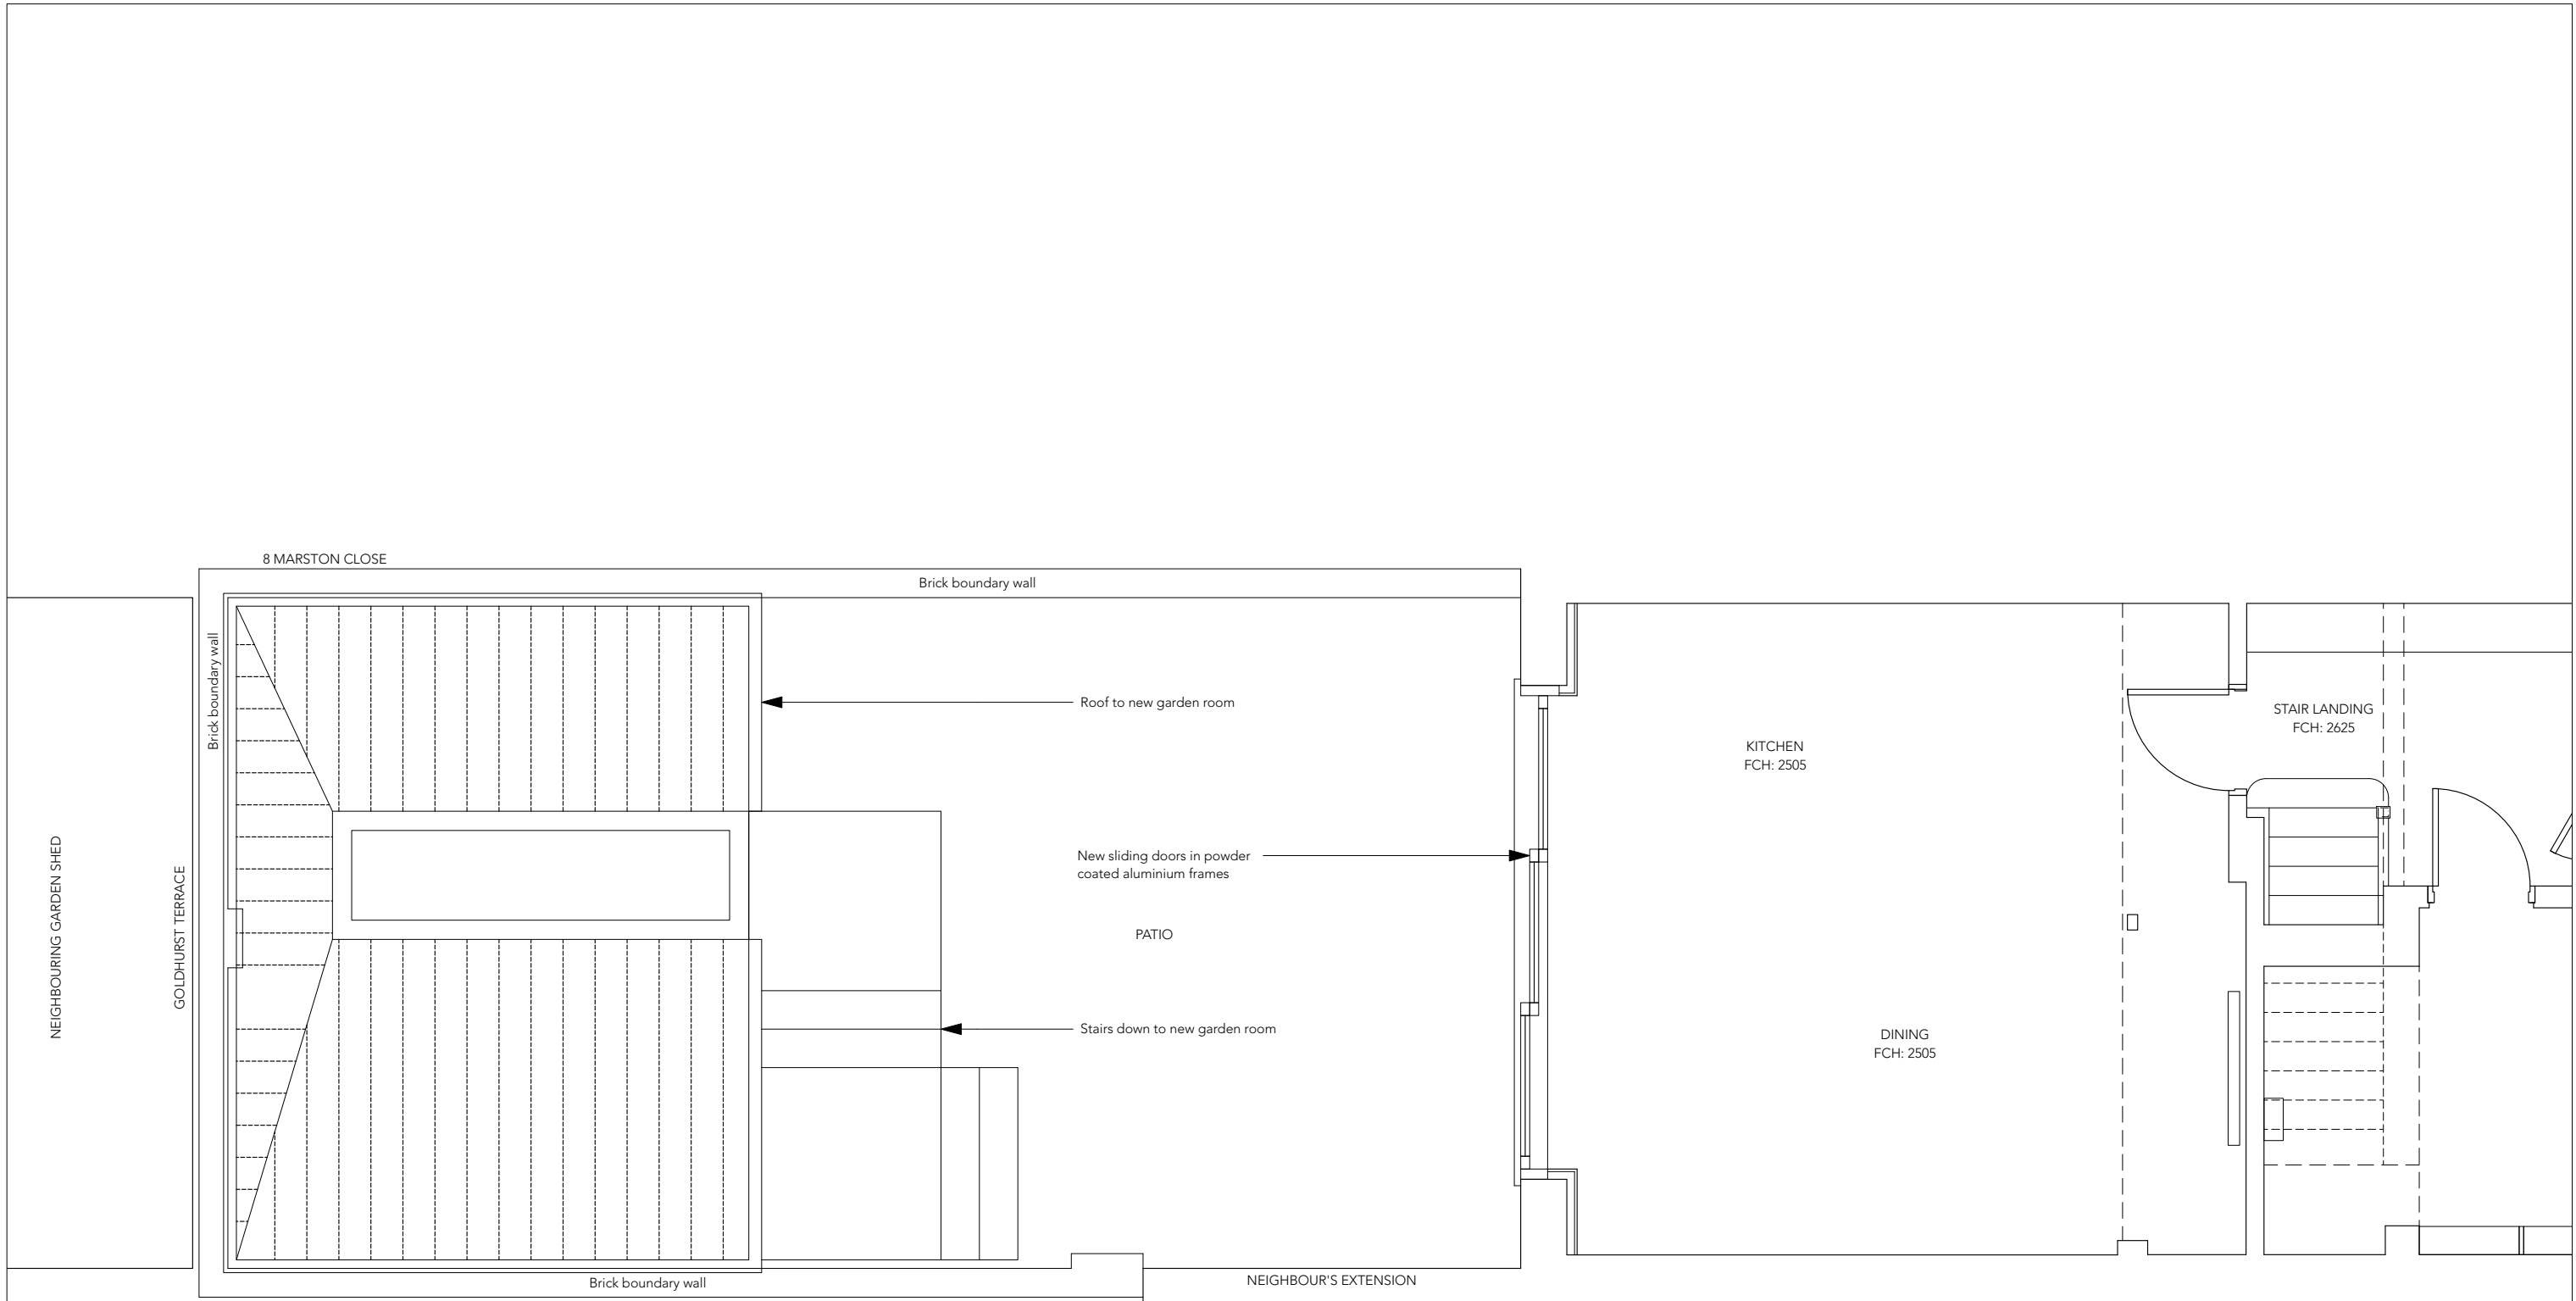


1 Garden Plan  
Scale: 1:50

revisions  
P01 23/02/24 ISSUED FOR PLANNING PERMISSION



<b>david stanley architects ltd</b> 99 john ruskin street London SE5 0PQ telephone +44 (0)20 7708 1716 email dstanleyarchitects@mac.com web davidstanleyarchitects.com		project 6 MARSTON CLOSE NW6 4EU for ADRIAN CIGHI & LING LUO site GARDEN PLAN PROPOSED		
status 23/02/24 ISSUED FOR PLANNING PERMISSION To be read in conjunction with all relevant information - do not scale	scale 1:50	size A3	drawing number 2401-PL-007	rev P01

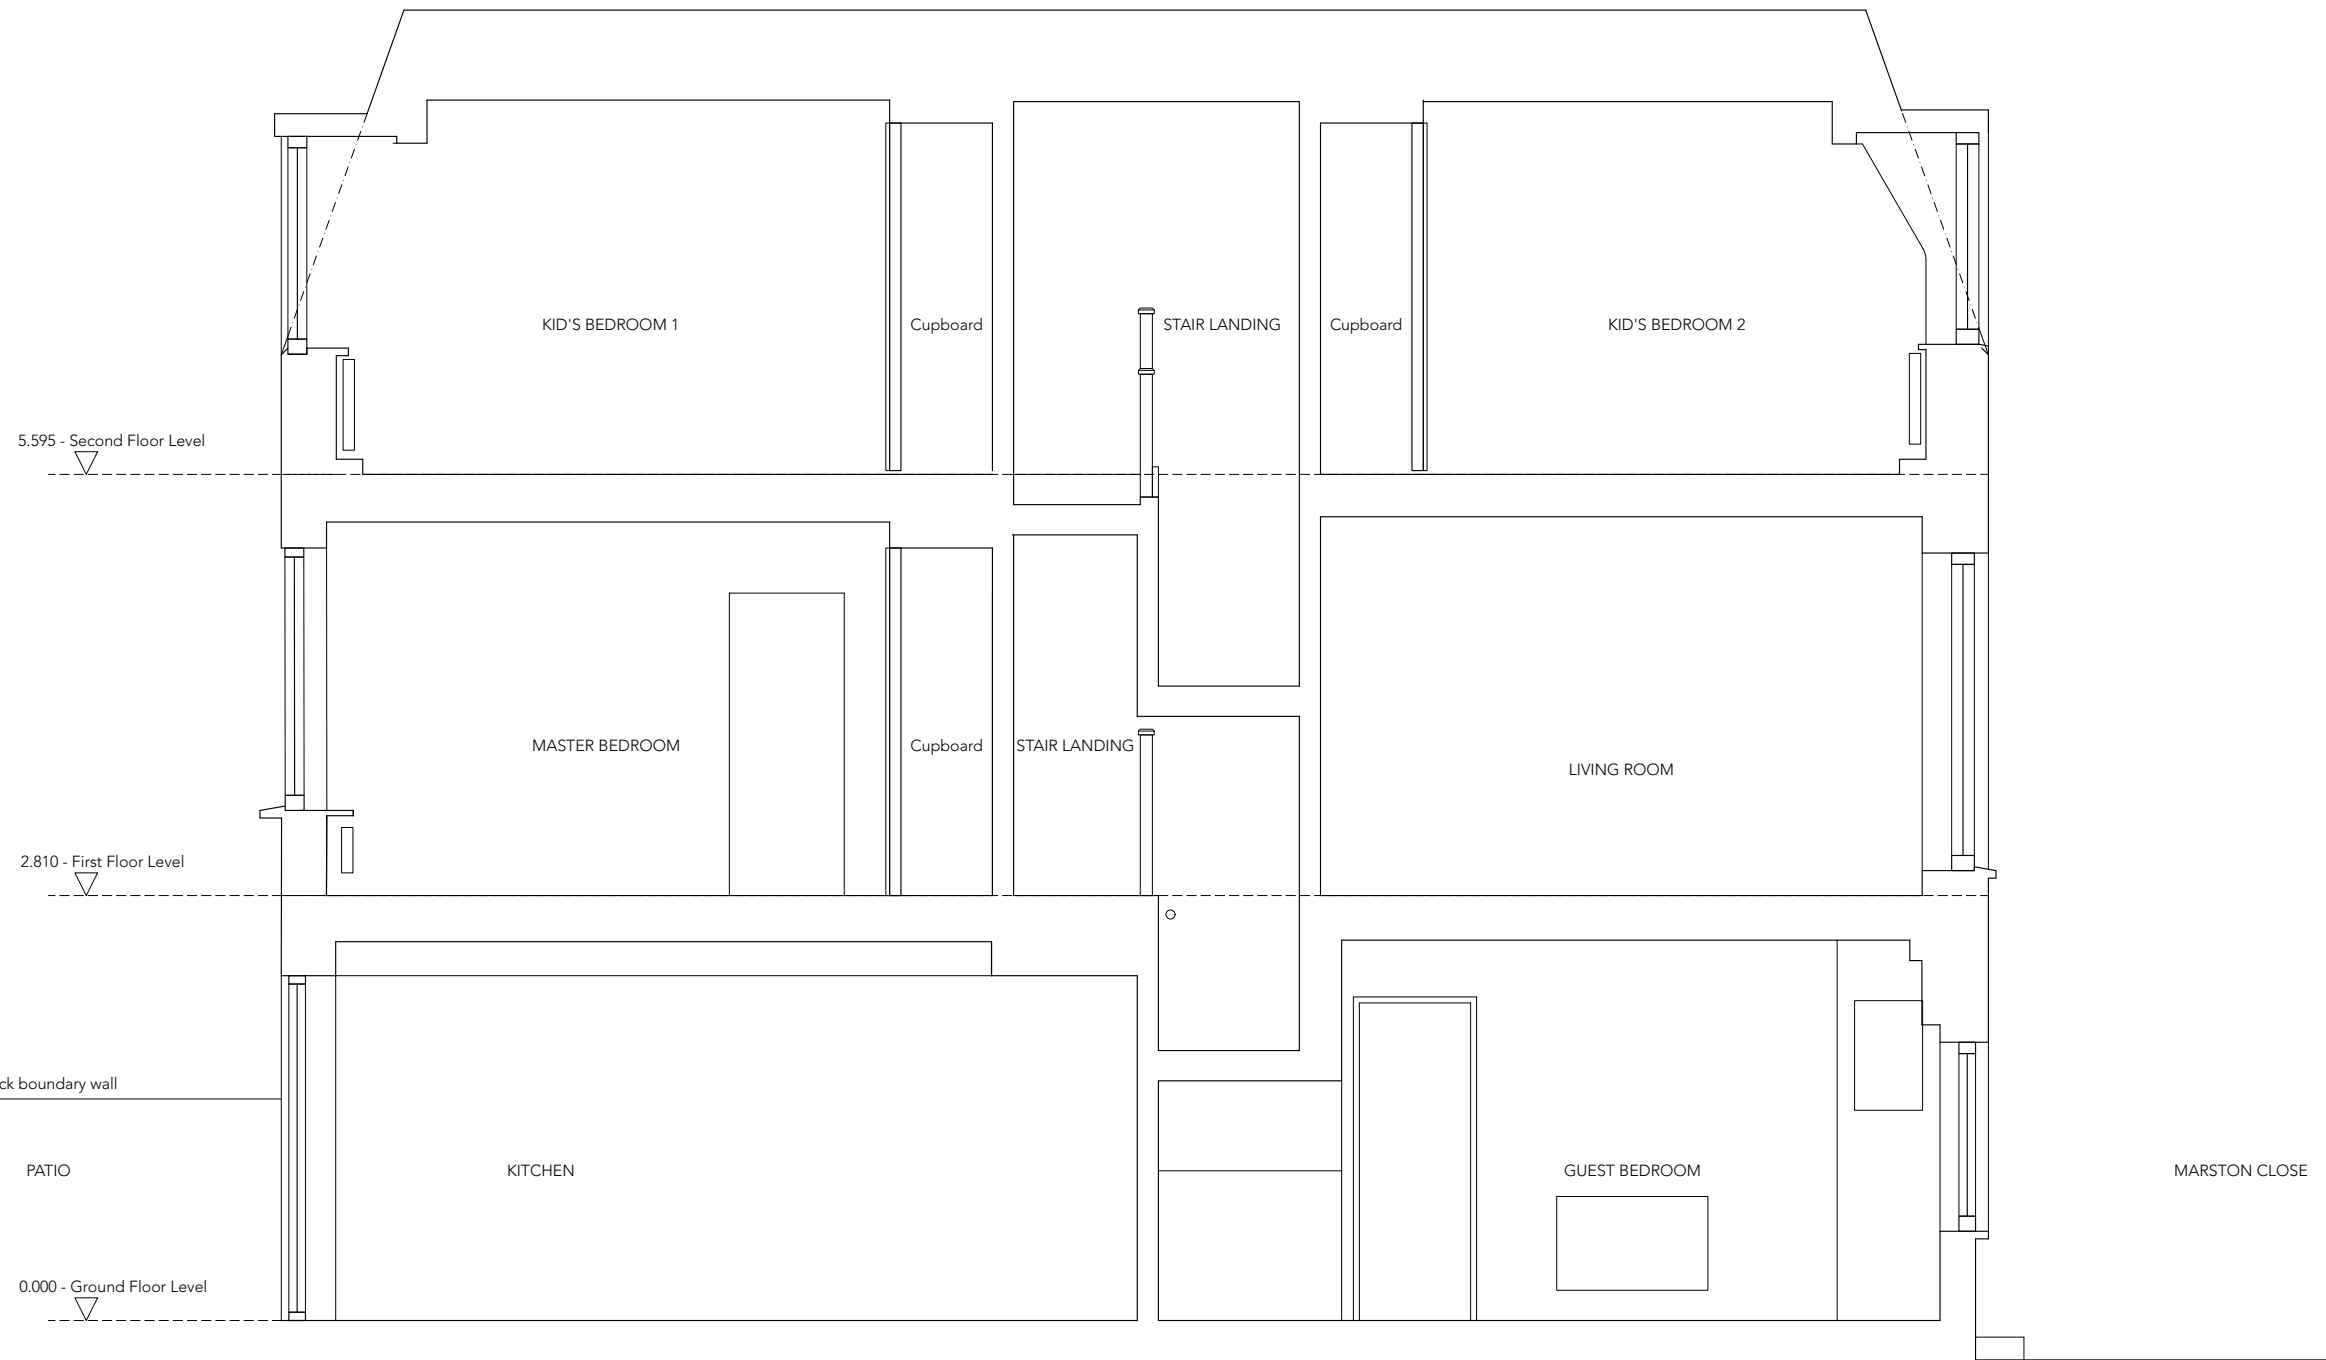


1 Section A-A  
Scale: 1:50

revisions  
P01 23/02/24 ISSUED FOR PLANNING PERMISSION

<b>david stanley architects ltd</b> 99 john ruskin street London SE8 0PQ telephone +44 (0)20 7708 1716 email dstanleyarchitects@mac.com web davidstanleyarchitects.com		project 6 MARSTON CLOSE NW6 4EU for ADRIAN CIGHI & LING LUO site SECTION A-A (BUILDING) PROPOSED		
status 23/02/24 ISSUED FOR PLANNING PERMISSION To be read in conjunction with all relevant information - do not scale	scale 1:50	size A3	drawing number 2401-PL-008	rev P01



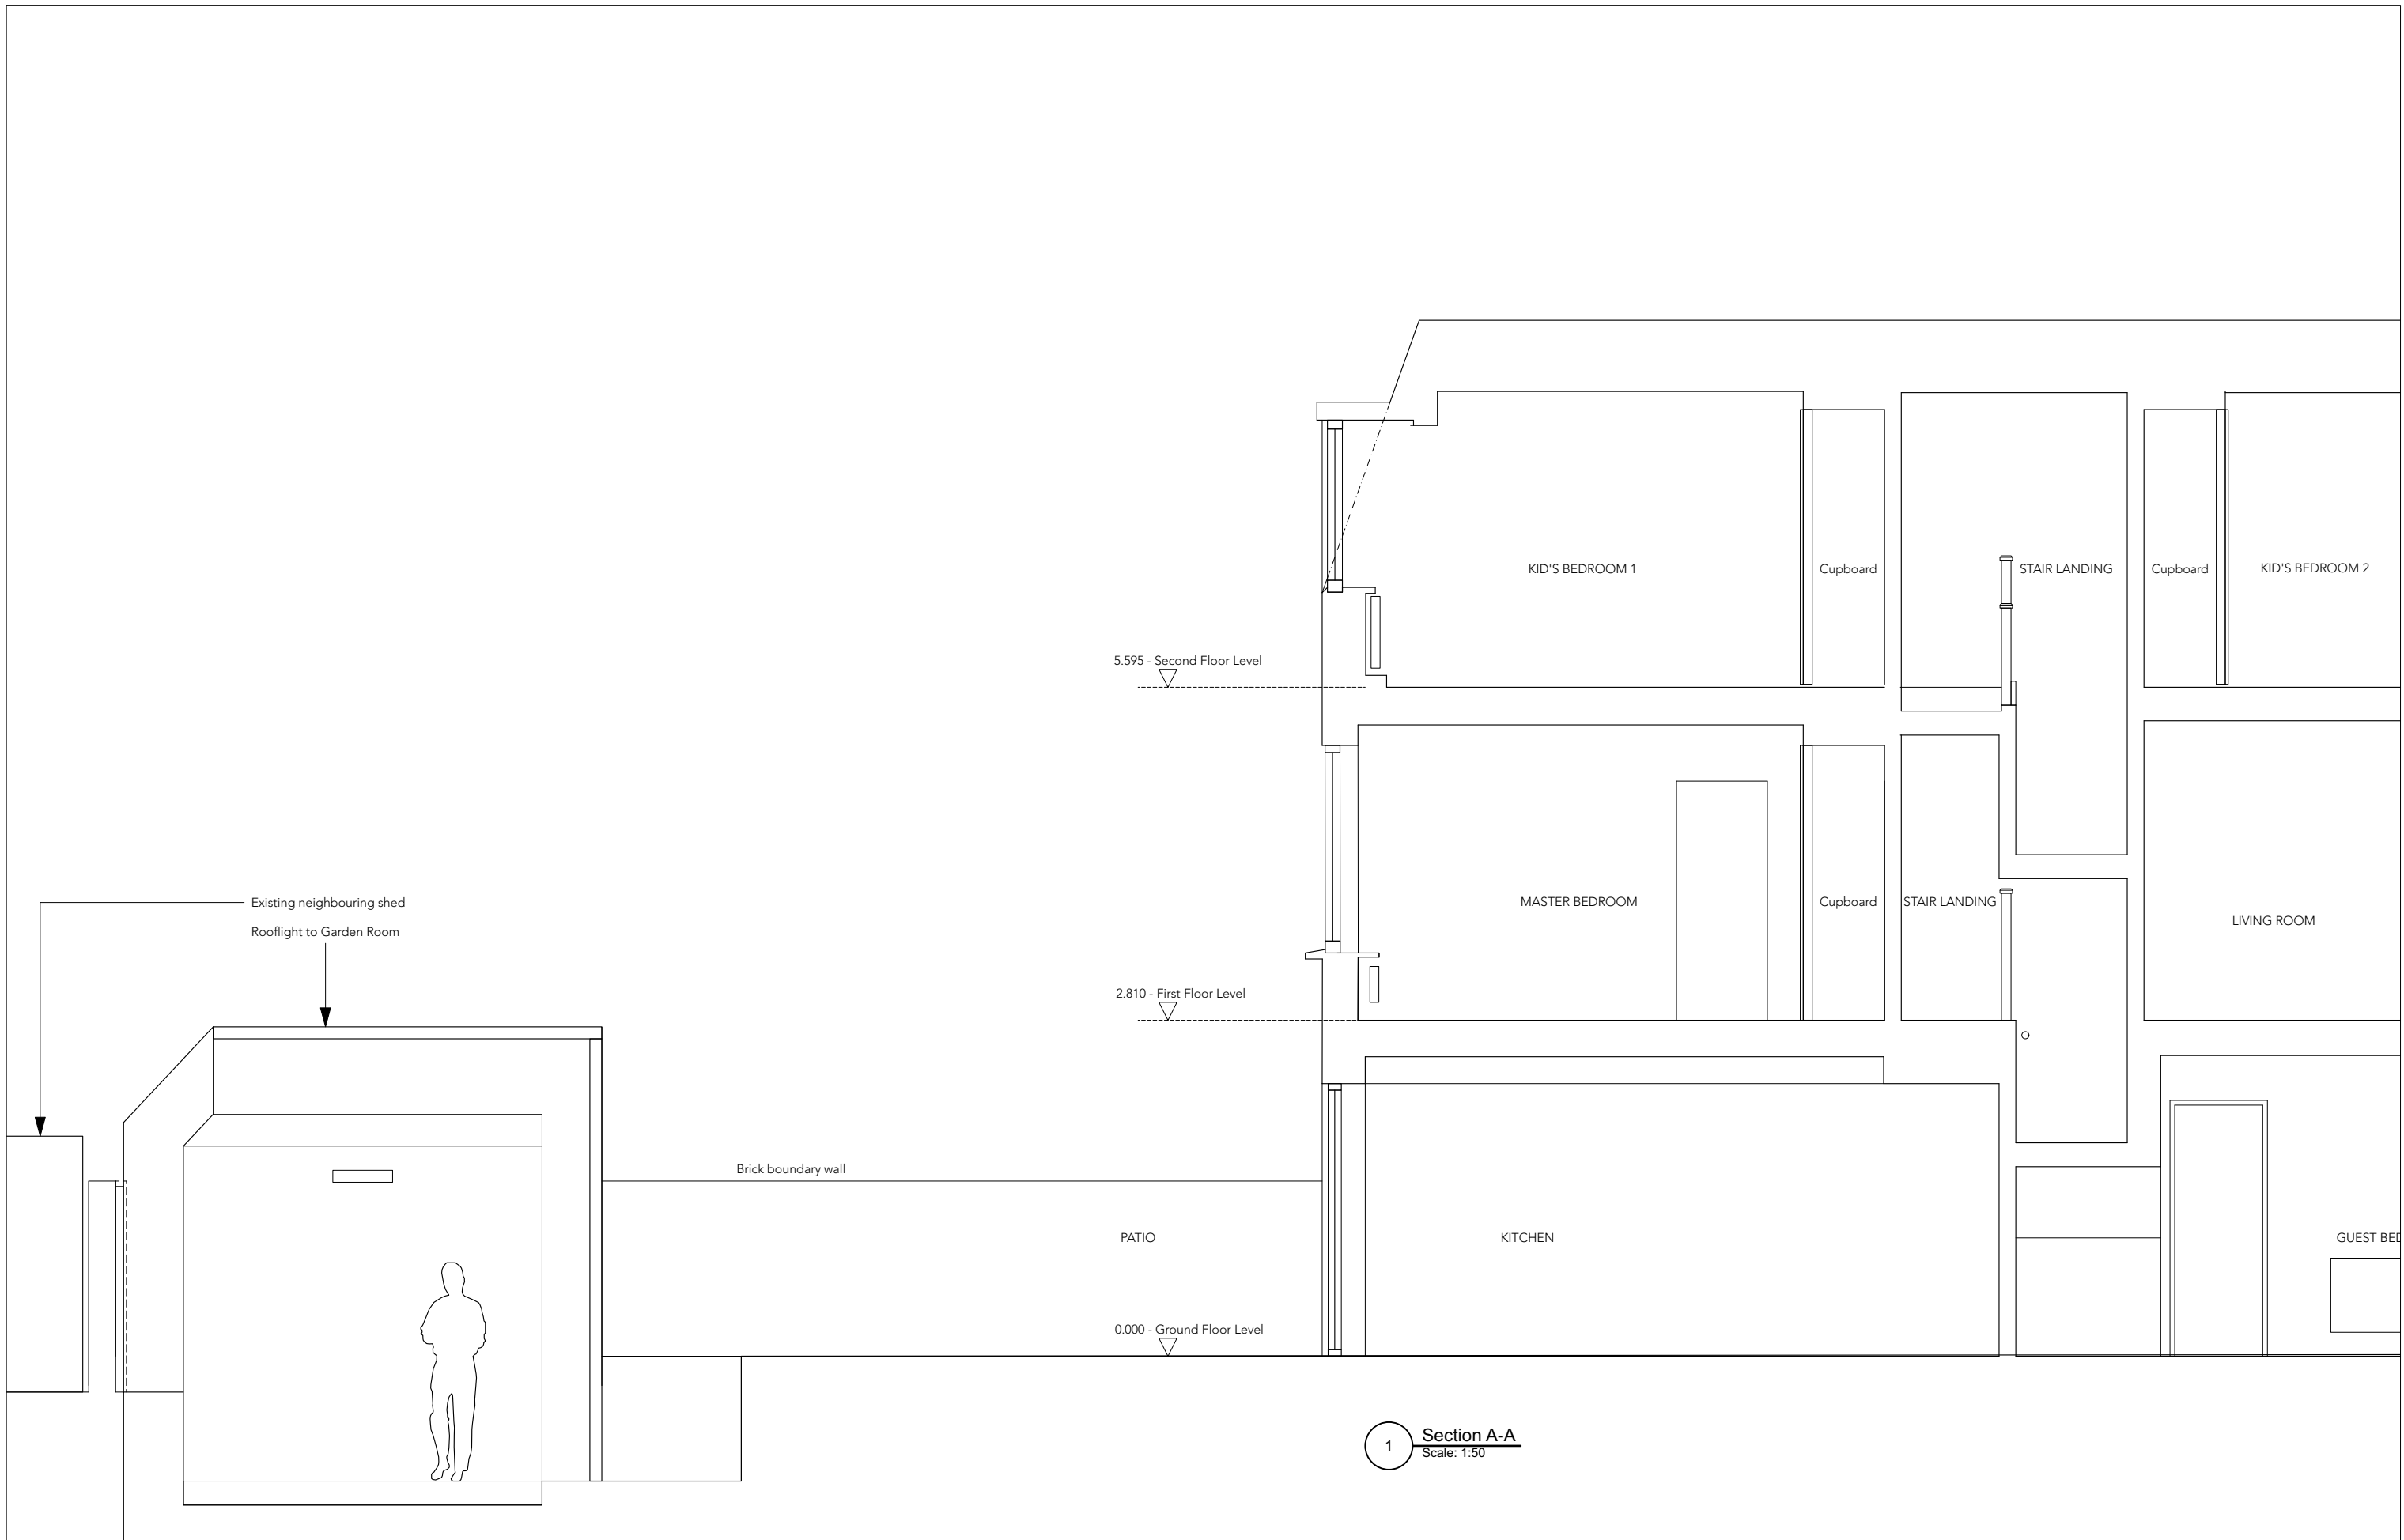

revisions  
 P01 23/02/24 ISSUED FOR PLANNING PERMISSION

<b>david stanley architects ltd</b> 99 john ruskin street London SE8 0PQ telephone +44 (0)20 7708 1716 email dstanleyarchitects@mac.com web davidstanleyarchitects.com		project 6 MARSTON CLOSE NW6 4EU for ADRIAN CIGHI & LING LUO site SECTION A-A (GARDEN) PROPOSED		
status 23/02/24 ISSUED FOR PLANNING PERMISSION To be read in conjunction with all relevant information - do not scale	scale 1:50	size A3	drawing number 2401-PL-009	rev P01



8 MARSTON CLOSE

1 **Rear Elevation**  
Scale: 1:50

6 MARSTON CLOSE

4 MARSTON CLOSE


revisions  
P01 23/02/24 ISSUED FOR PLANNING PERMISSION

**david stanley architects ltd**  
99 john ruskin street  
London SE5 0PQ  
telephone +44 (0)20 7708 1716  
email [dstanleyarchitects@mac.com](mailto:dstanleyarchitects@mac.com)  
web [davidstanleyarchitects.com](http://davidstanleyarchitects.com)


project 6 MARSTON CLOSE NW6 4EU  
for ADRIAN CIGHI & LING LUO  
site REAR ELEVATION  
PROPOSED

status 23/02/24 ISSUED FOR PLANNING PERMISSION  
To be read in conjunction with all relevant information - do not scale


scale	size	drawing number	rev
1:50	A3	2401-PL-010	P01

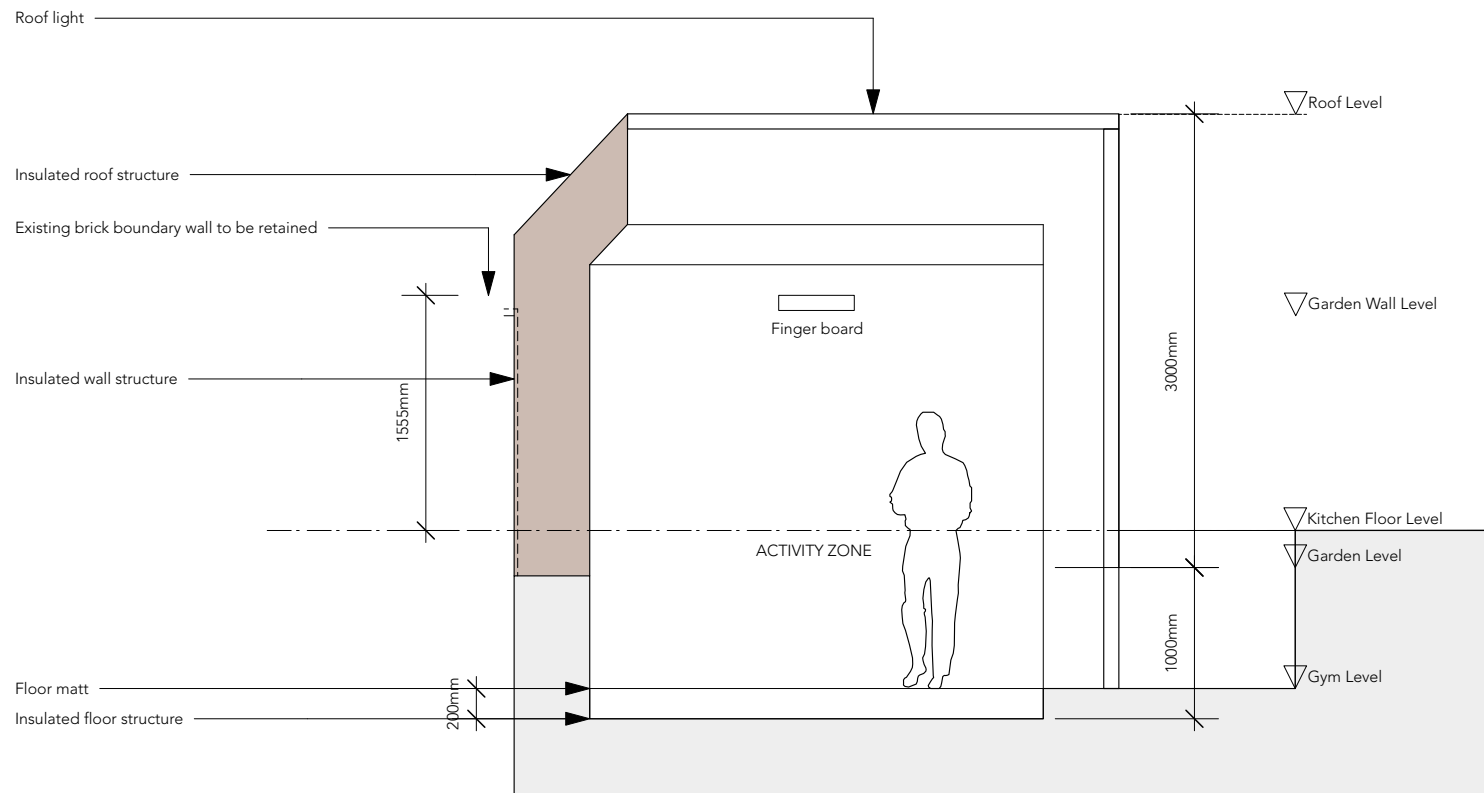


3 Section A-A: Through Garden Room  
Scale: 1:50

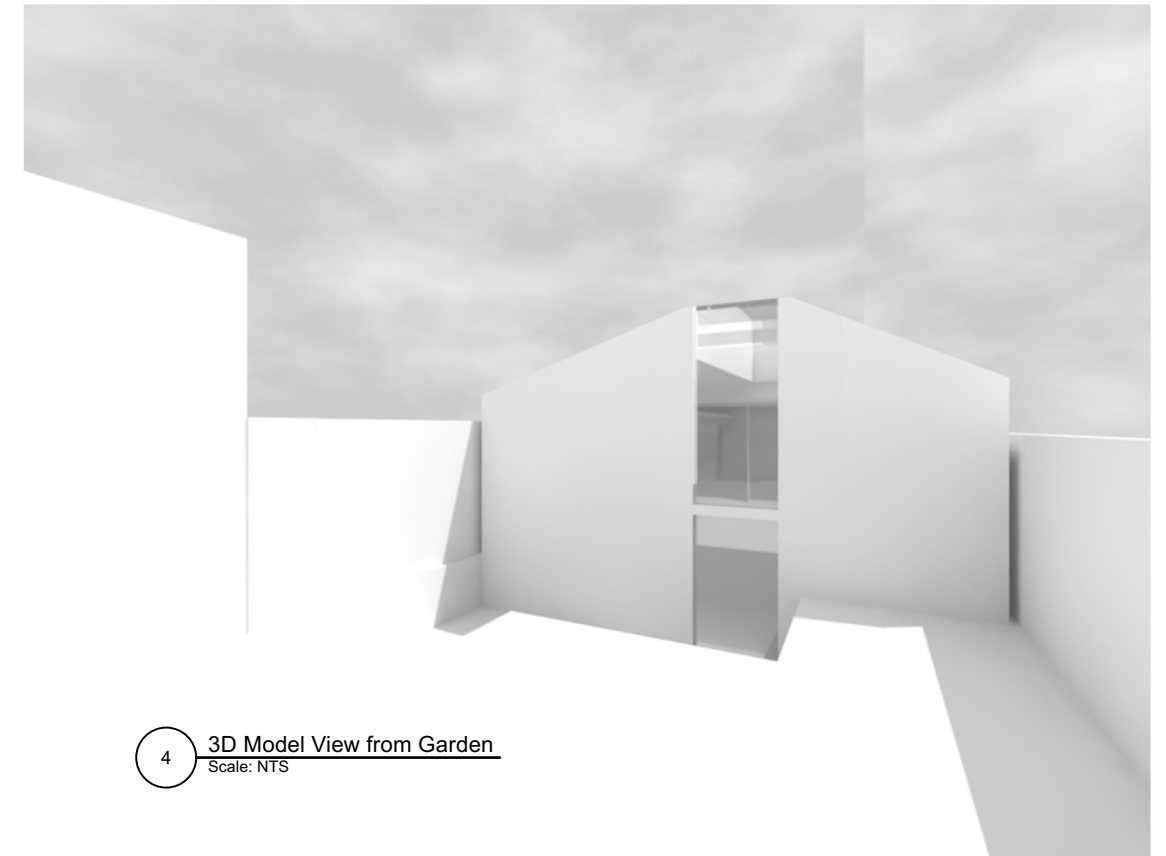

4 3D Model View from Garden  
Scale: NTS

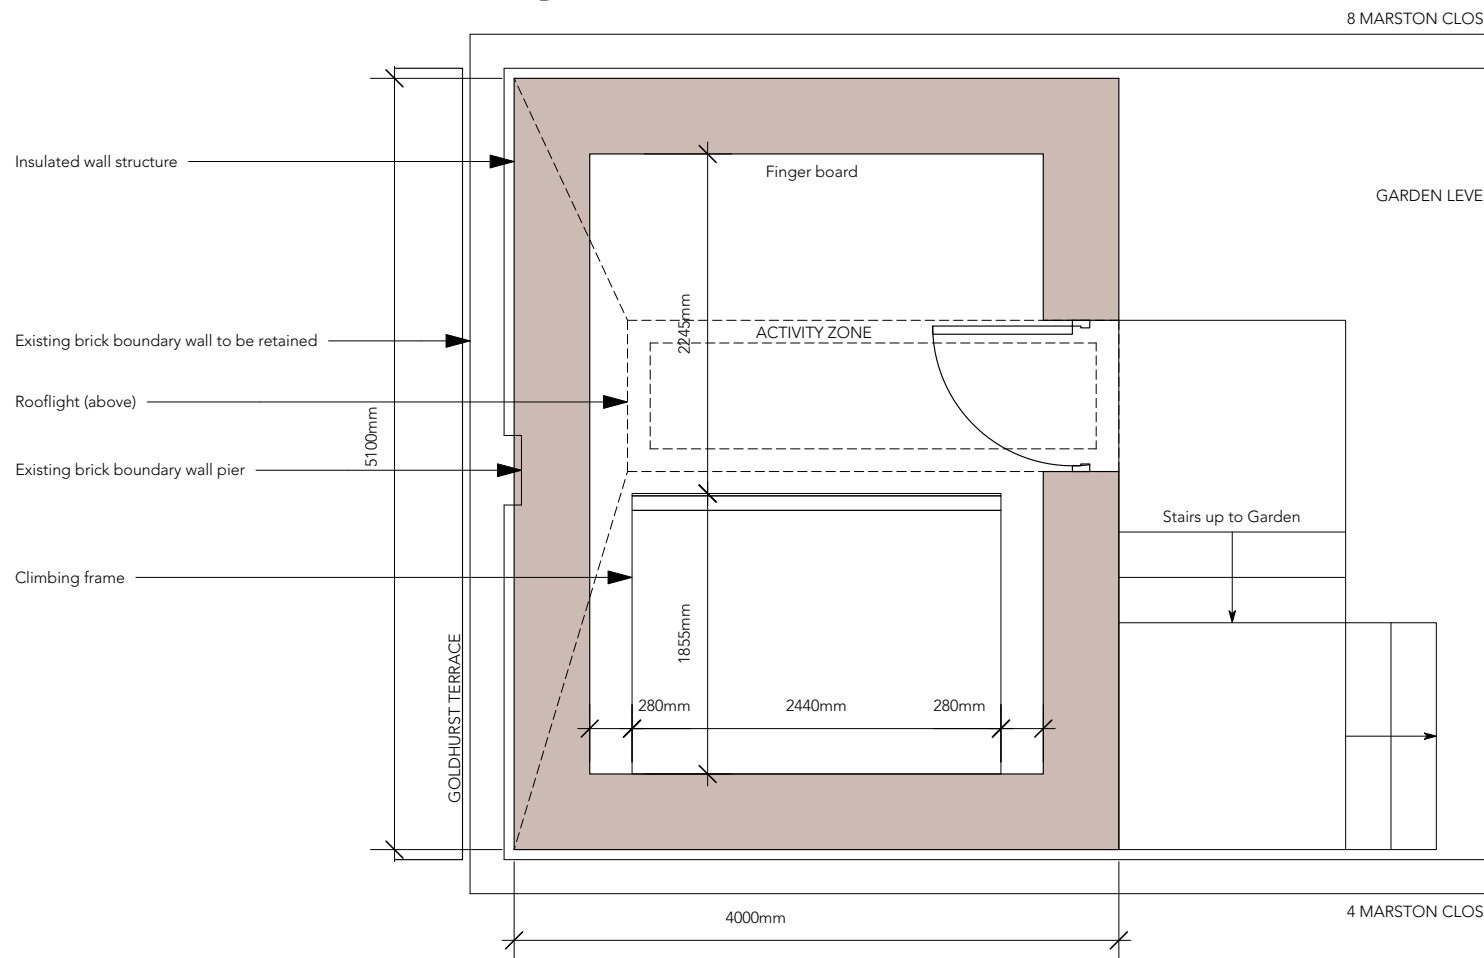

2 Plan of Garden Room  
Scale: 1:50

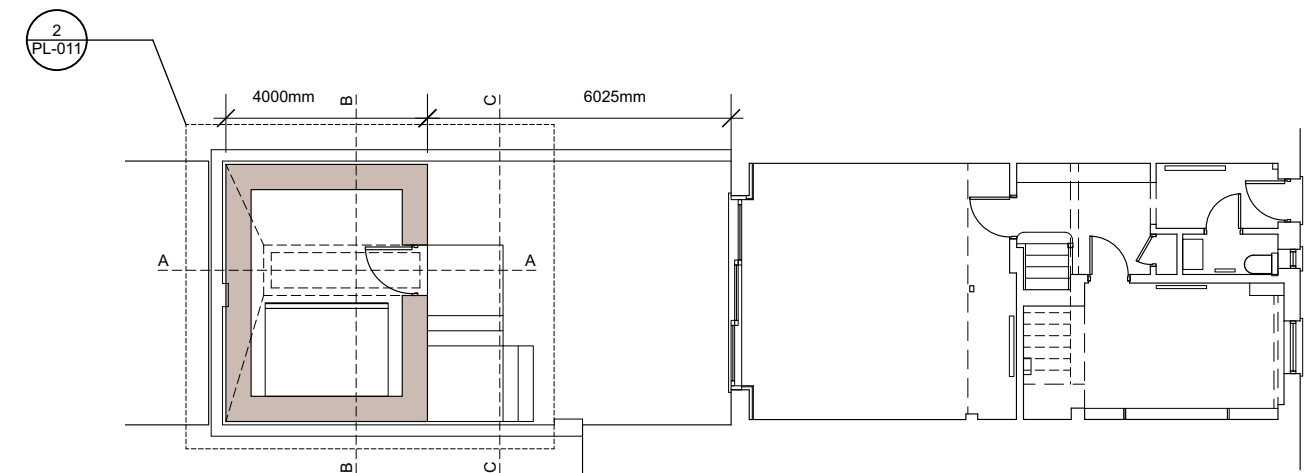


1 Garden Plan  
Scale: 1:150


revisions  
P01 23/02/24 ISSUED FOR PLANNING PERMISSION




<b>david stanley architects ltd</b> 99 john ruskin street London SE8 0PQ telephone +44 (0)20 7708 1716 email dstanleyarchitects@mac.com web davidstanleyarchitects.com		project 6 MARSTON CLOSE NW6 4EU for ADRIAN CIGHI & LING LUO site GARDEN ROOM - GROUND FLOOR SHEET 1 OF 2		
status 23/02/24 ISSUED FOR PLANNING PERMISSION To be read in conjunction with all relevant information - do not scale	scale 1:50	size A3	drawing number 2401-PL-011	rev P01

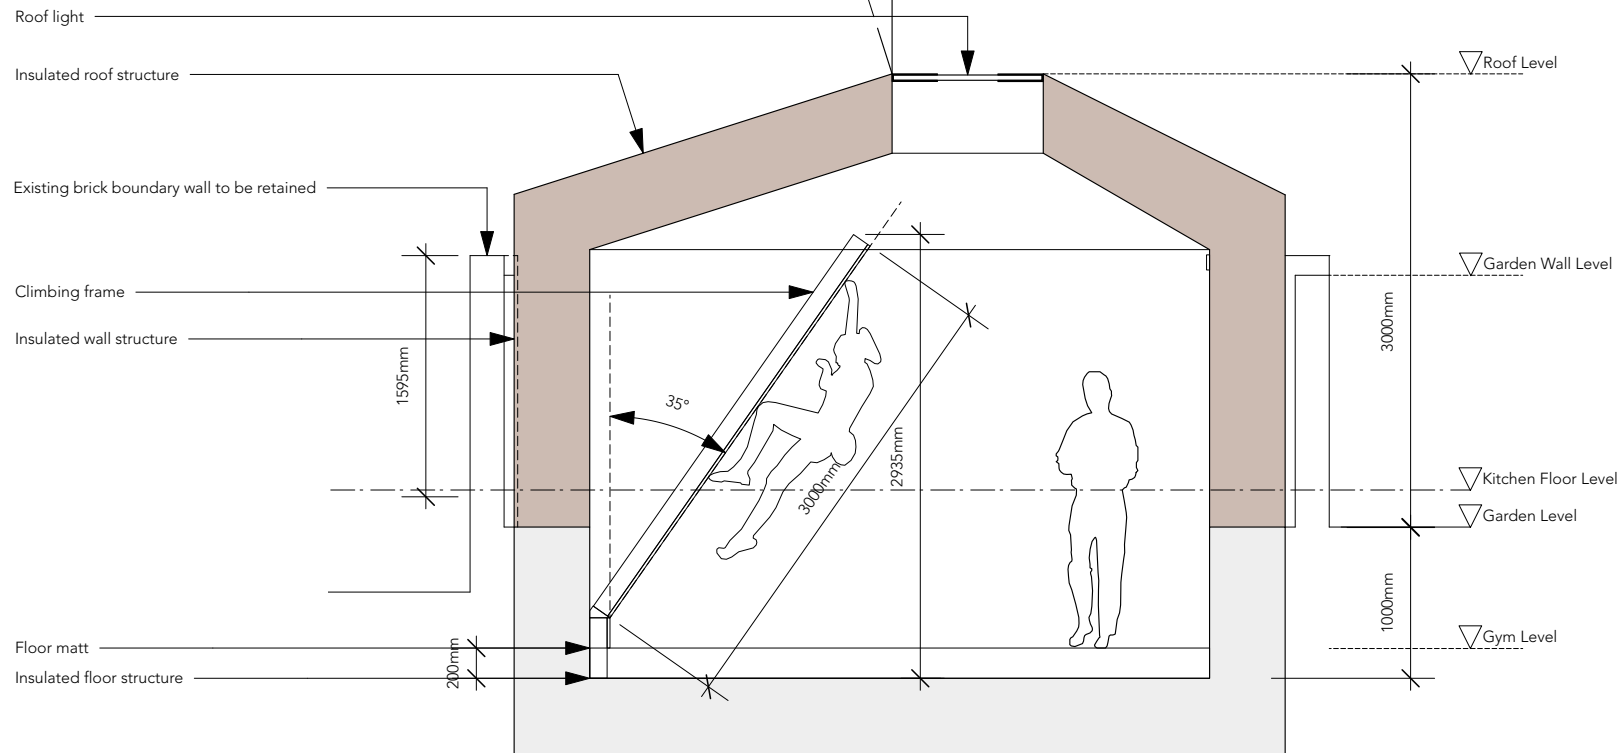


3 Section B-B: Through Garden Room  
Scale: 1:50

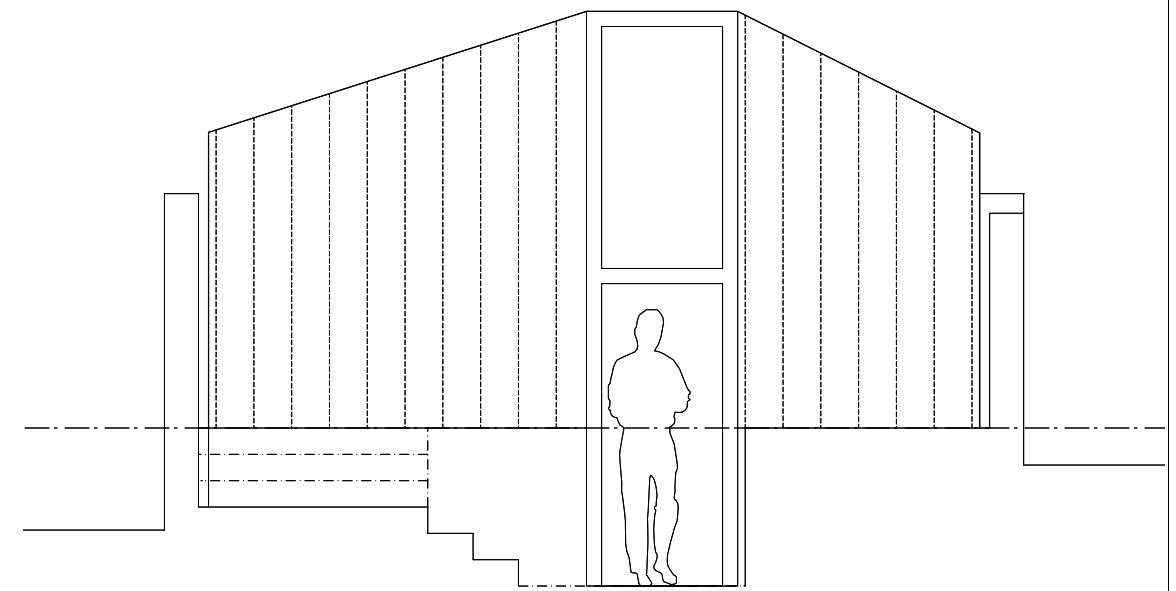

4 Section C - C: Garden Room Elevation  
Scale: 1:50

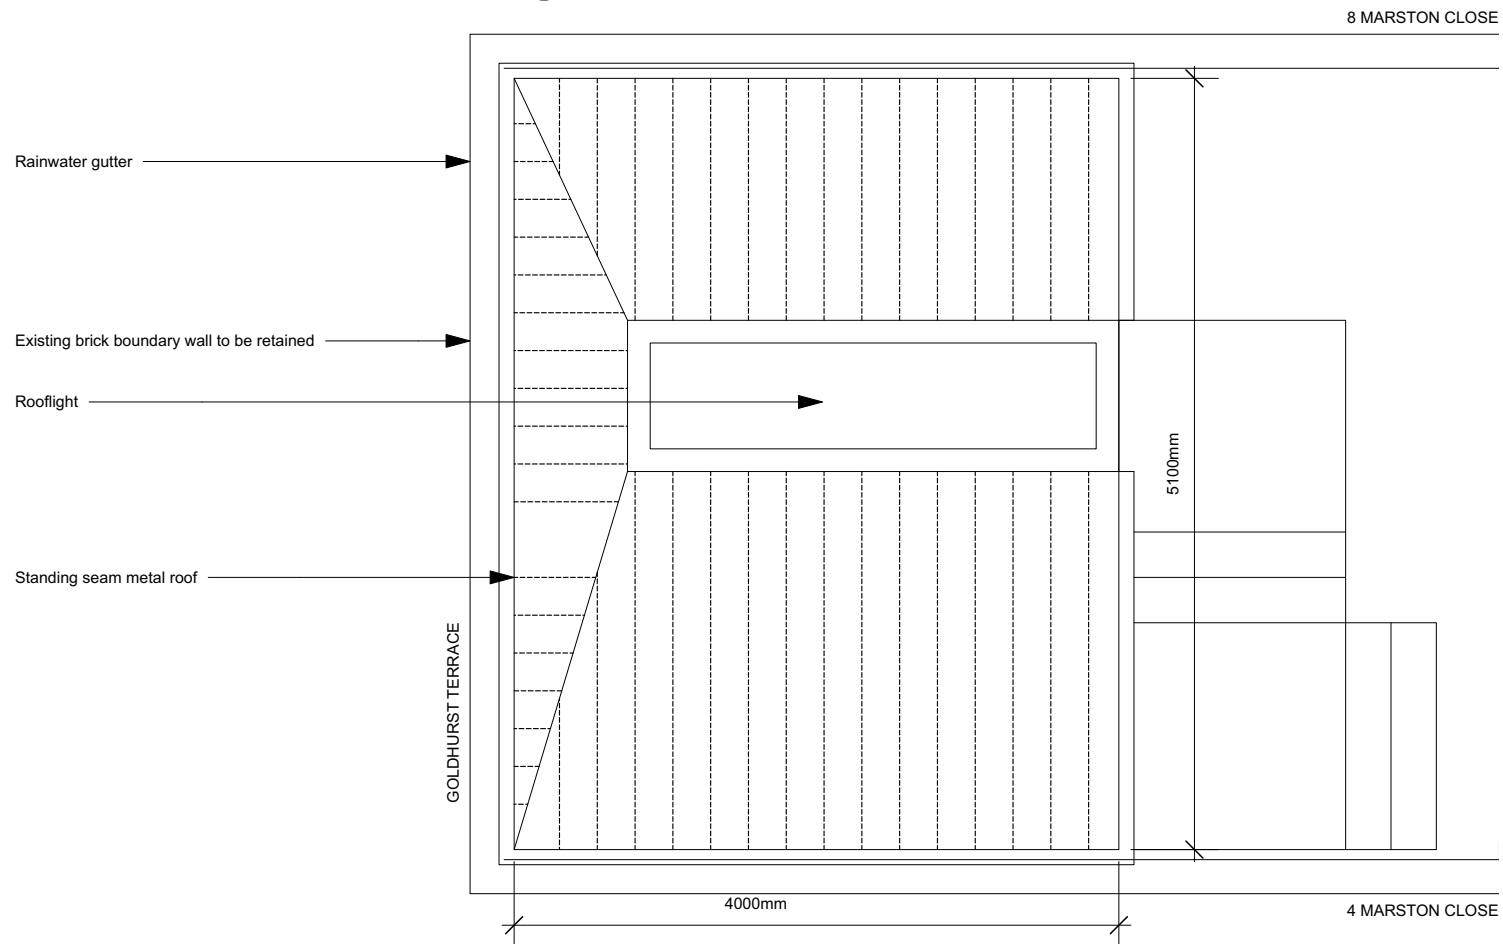


2 Roof Plan of Garden Room  
Scale: 1:50

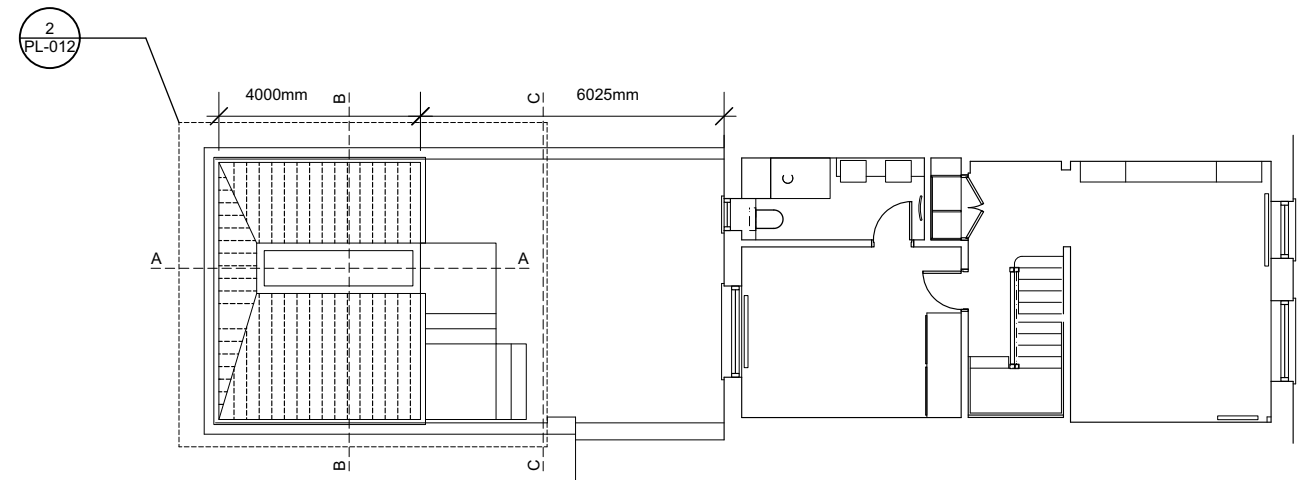

1 Garden Plan  
Scale: 1:150

revisions  
P01 23/02/24 ISSUED FOR PLANNING PERMISSION

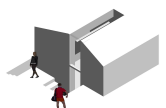

<b>david stanley architects ltd</b> 99 john ruskin street London SE5 0PQ telephone +44 (0)20 7708 1716 email dstanleyarchitects@mac.com web davidstanleyarchitects.com		project 6 MARSTON CLOSE NW6 4EU for ADRIAN CIGHI & LING LUO site GARDEN ROOM - ROOF PLAN SHEET 2 OF 2
status 23/02/24 ISSUED FOR PLANNING PERMISSION To be read in conjunction with all relevant information - do not scale	scale 1:50 size A3	drawing number 2401-PL-012 rev P01