

**KEY PLAN**


**NOTES**

THIS DRAWING MUST NOT BE SCALED.

ALL DIMENSIONS ARE TO BE VERIFIED AND CHECKED ON SITE. ANY DISCREPANCIES THAT ARE, OR BECOME APPARENT SHOULD BE REPORTED TO CHAPMAN TAYLOR.

AREAS INDICATED ARE APPROXIMATE GROSS INTERNAL AREA. THEY RELATE TO THE LIKELY AREAS OF THE BUILDING AT THE CURRENT STAGE OF DESIGN. ANY DECISIONS TO BE MADE ON THE BASIS OF THESE PREDICTIONS, WHETHER AS TO PROJECT VIABILITY, PRE-LETTING, LEASE AGREEMENTS, OR THE LIKE, SHOULD INCLUDE DUE ALLOWANCE FOR THE INCREASES AND DECREASES INHERENT IN THE DESIGN DEVELOPMENT AND BUILDING PROCESS.

© COPYRIGHT CHAPMAN TAYLOR 2020

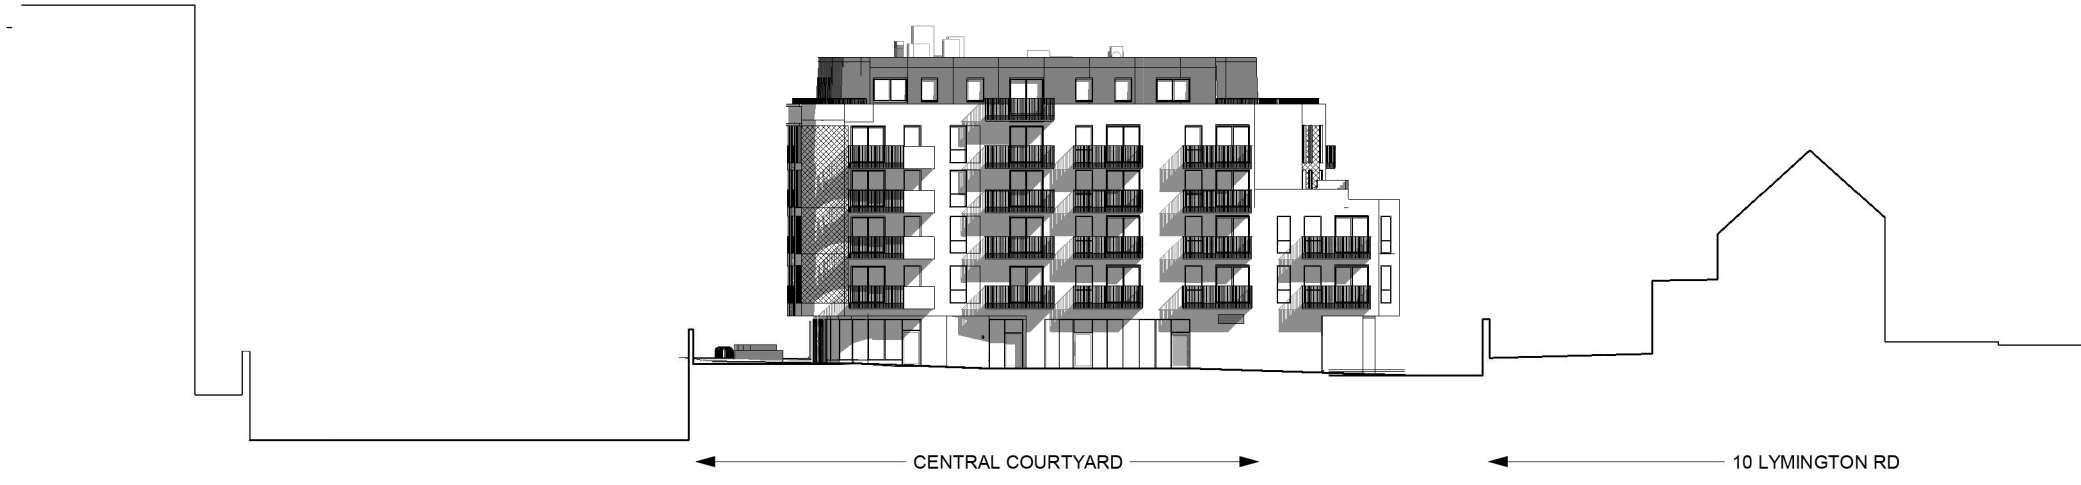

**East Elevation- scale 1:500**



**East Elevation - scale 1:250**

A 07-03-22 JC PARAPET WALL UPDATED LF

REV	DATE	BY	DESCRIPTION	CHKD

CLIENT



**PROJECT**

**WEST END LANE**  
 156 West End Lane  
 West Hampstead  
 London NW6 1SD

**ARCHITECT**

**CHAPMAN TAYLOR**  
 GLOBAL ARCHITECTS & MASTERPLANNERS

LONDON STUDIO  
 10 Southcombe Terrace  
 London W2 6LG  
 United Kingdom  
 T +44 (0)20 7271 3000  
 E london@chapmantaylor.com  
 www.chapmantaylor.com

**STRUCTURAL ENGINEER**



**SERVICES ENGINEER**



**DRAWING TITLE**

**ELEVATION - CENTRAL COURTYARD  
 (WEST BUILDING)**

INTERNAL JOB NO	ISSUE DATE	STATUS	DRAWN BY	CHECKED BY
C340WEL	OCT 2021			

PROJECT NUMBER	ROLE	ORIGINATOR	TYPE	SERIES	LEVEL	SERIAL	REVISION
0001	A	CTA	SKE	98	ZZ	3023	A

