

KEY PLAN


NOTES

THIS DRAWING MUST NOT BE SCALED.

ALL DIMENSIONS ARE TO BE VERIFIED AND CHECKED ON SITE. ANY DISCREPANCIES THAT ARE, OR BECOME APPARENT SHOULD BE REPORTED TO CHAPMAN TAYLOR.


AREAS INDICATED ARE APPROXIMATE GROSS INTERNAL AREA. THEY RELATE TO THE LIKELY AREAS OF THE BUILDING AT THE CURRENT STAGE OF DESIGN. ANY DECISIONS TO BE MADE ON THE BASIS OF THESE PREDICTIONS, WHETHER AS TO PROJECT VIABILITY, PRE-LETTING, LEASE AGREEMENTS, OR THE LIKE, SHOULD INCLUDE DUE ALLOWANCE FOR THE INCREASES AND DECREASES INHERENT IN THE DESIGN DEVELOPMENT AND BUILDING PROCESS.

© COPYRIGHT CHAPMAN TAYLOR 2020

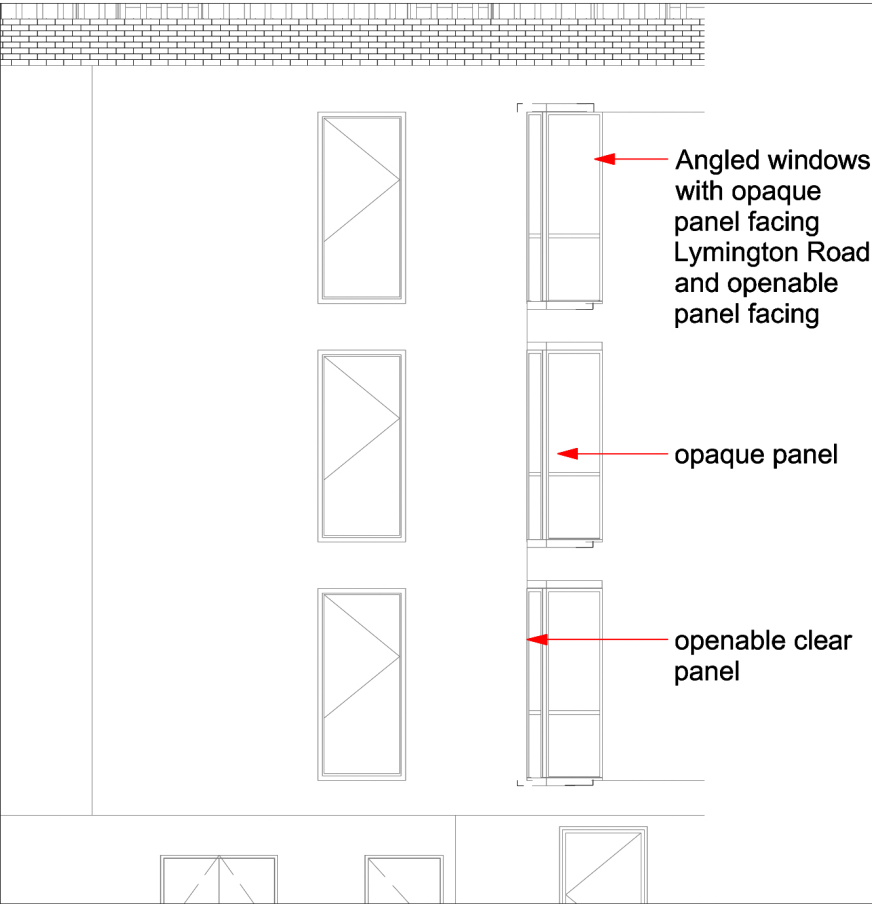

Det 2 - North Elevation - View of angled bay window  
scale 1:100

North Elevation - Lymington Rd - Relationship to Adjacent Properties  
scale 1:500

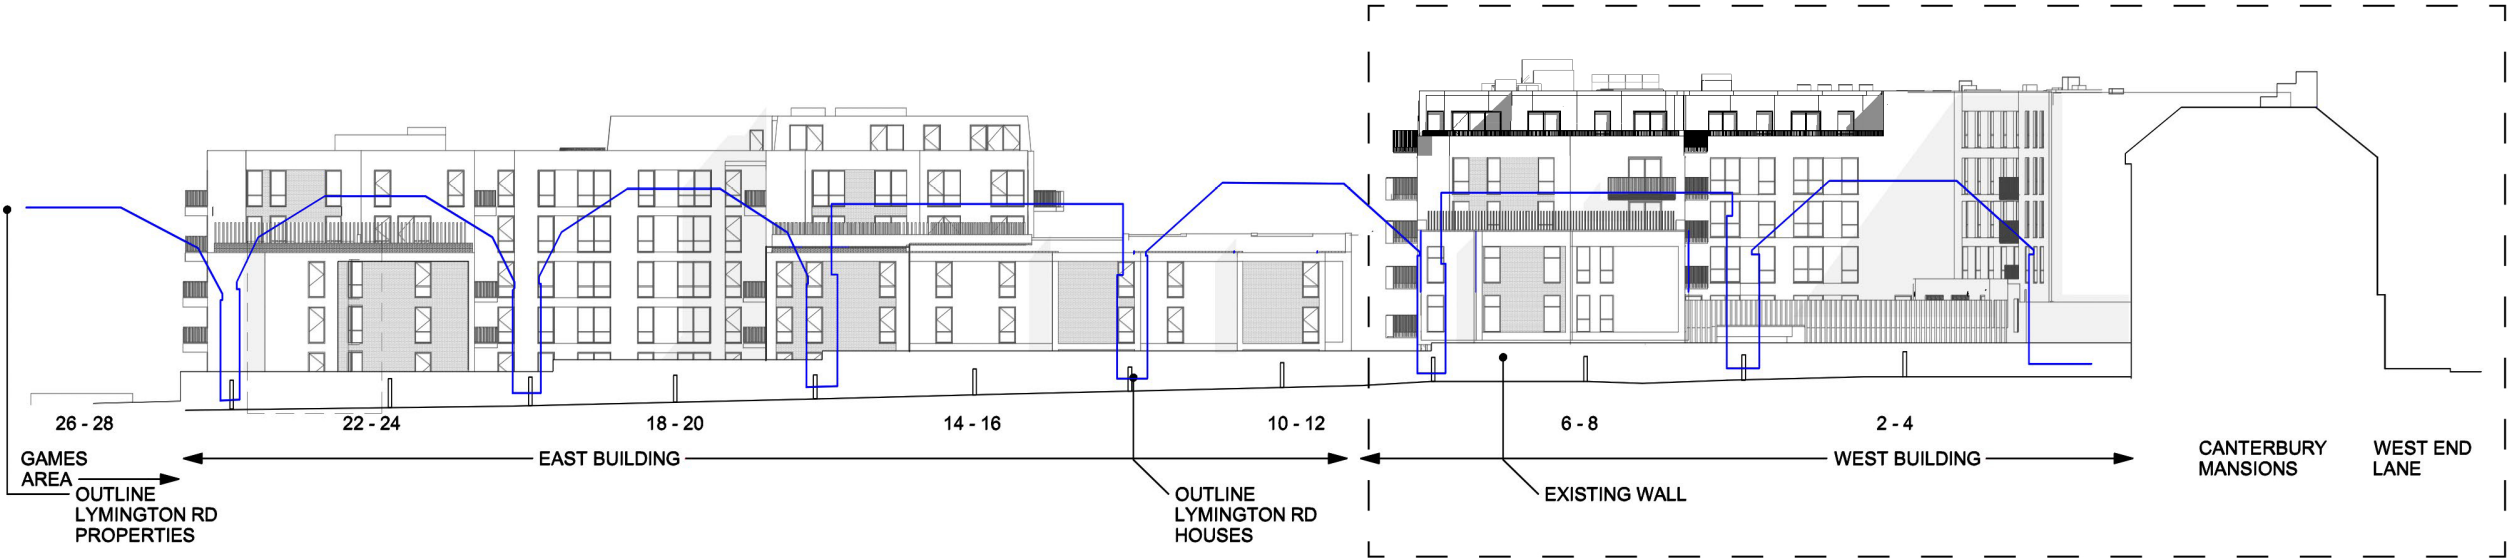


A	02/12/21	SS	WEST BLOCK SECTION 96A SUBMISSION	LF
B	07/03/22	JC	PARAPET WALL UPDATED	LF

REV	DATE	BY	DESCRIPTION	CHK'D
-----	------	----	-------------	-------

CLIENT



PROJECT  
**WEST END LANE**  
156 West End Lane  
West Hampstead  
London NW6 1SD

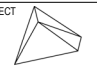ARCHITECT  
  
**CHAPMAN TAYLOR**  
GLOBAL ARCHITECTS & MASTERPLANNERS  
LONDON STUDIO  
10 Garsington Terrace  
London W9 6LG  
United Kingdom  
T +44 (0)20 7371 3000  
E london@champanyaylor.com  
www.champanyaylor.com

STRUCTURAL ENGINEER

**IESIS**STRUCTURES

SERVICES ENGINEER



DRAWING TITLE  
**ELEVATION - RELATIONSHIP TO  
ADJACENT PROPERTIES**

INTERNAL JOB NO	ISSUE DATE	STATUS	DRAWN BY	CHECKED BY
-----------------	------------	--------	----------	------------

C340WEL	JUNE 2021			
---------	-----------	--	--	--

PROJECT NUMBER	ROLE	ORIGINATOR	TYPE	SERIES	LEVEL	SERIAL	REVISION
----------------	------	------------	------	--------	-------	--------	----------

0001	A	CTA	SKE	98	XX	5661	B
------	---	-----	-----	----	----	------	---