

KEY PLAN


NOTES

THIS DRAWING MUST NOT BE SCALED.

ALL DIMENSIONS ARE TO BE VERIFIED AND CHECKED ON SITE. ANY DISCREPANCIES THAT ARE, OR BECOME APPARENT SHOULD BE REPORTED TO CHAPMAN TAYLOR.

AREAS INDICATED ARE APPROXIMATE GROSS INTERNAL AREA. THEY RELATE TO THE LIKELY AREAS OF THE BUILDING AT THE CURRENT STAGE OF DESIGN. ANY DECISIONS TO BE MADE ON THE BASIS OF THESE PREDICTIONS, WHETHER AS TO PROJECT VIABILITY, PRE-LETTING, LEASE AGREEMENTS, OR THE LIKE, SHOULD INCLUDE DUE ALLOWANCE FOR THE INCREASES AND DECREASES INHERENT IN THE DESIGN DEVELOPMENT AND BUILDING PROCESS.

© COPYRIGHT CHAPMAN TAYLOR 2020

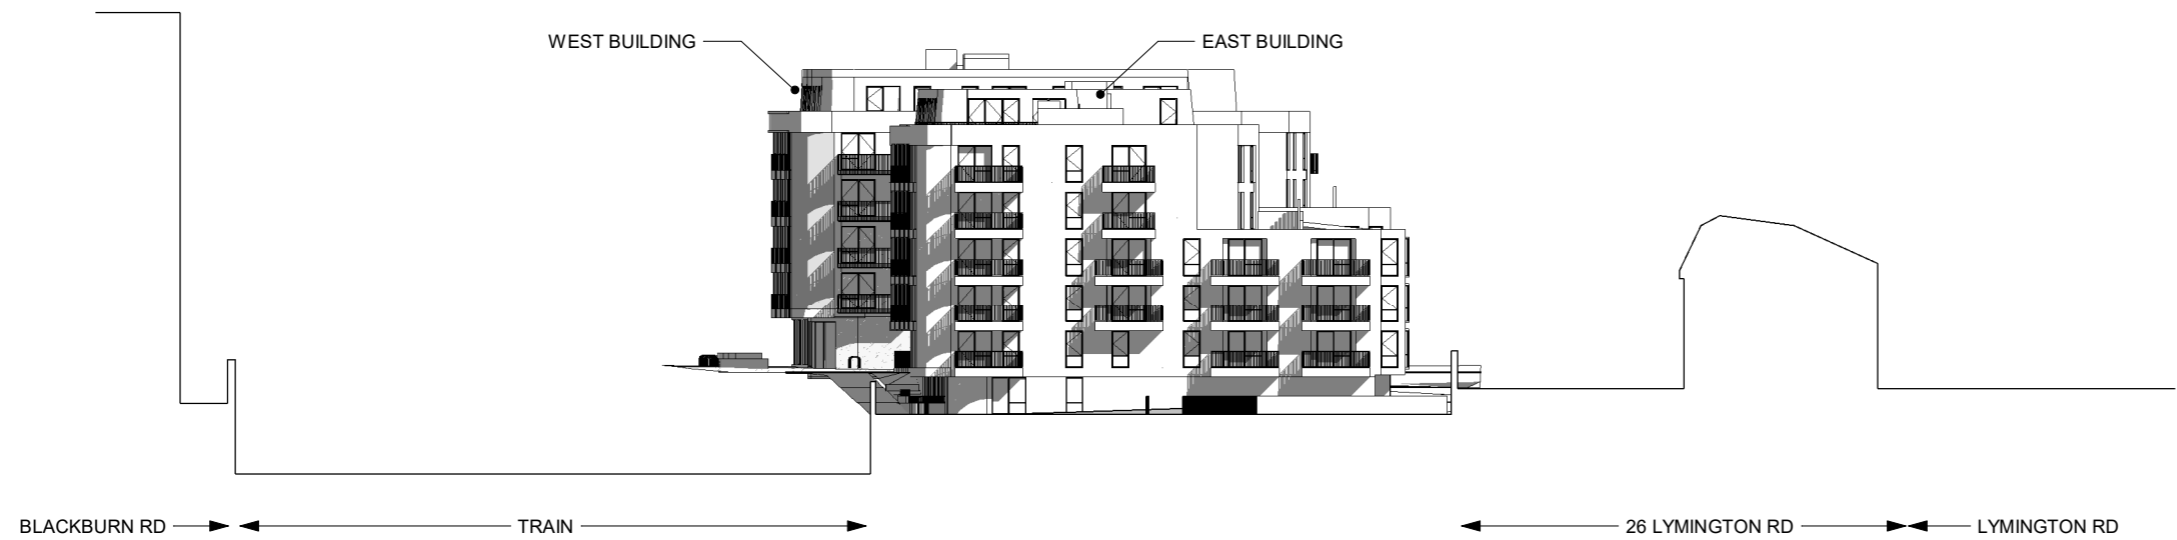

East Elevation- scale 1:500



East Elevation - scale 1:250

| REV | DATE | BY | DESCRIPTION | CHKD |
|---------------------|------------|------------|---|------------|
| CLIENT | | | | |
| | | | | |
| PROJECT | | | | |
| WEST END LANE | | | | |
| 156 West End Lane | | | | |
| West Hampstead | | | | |
| London NW6 1SD | | | | |
| ARCHITECT | | | | |
| | | | <small>LONDON STUDIO</small> <small>101 Garsington Terrace</small> <small>London W2 6LG</small> <small>United Kingdom</small> <small>T +44 (0)20 7571 3000</small> <small>E london@chapmantaylor.com</small> <small>www.chapmantaylor.com</small> | |
| STRUCTURAL ENGINEER | | | | |
| | | | | |
| SERVICES ENGINEER | | | | |
| | | | | |
| DRAWING TITLE | | | | |
| EAST ELEVATION | | | | |
| EAST BLOCK | | | | |
| INTERNAL JOB NO | ISSUE DATE | STATUS | DRAWN BY | CHECKED BY |
| C340WEL | JUNE 2021 | | Author | Checker |
| PROJECT NUMBER | ROLE | ORIGINATOR | TYPE | SERIES |
| 0001 | A | CTA | SKE | 98 ZZ |
| | | | | 5579 |
| | | | | - |

