


NOTES:
 Copyright: the copyright of this drawing is vested in Studio BAM! It shall not be used without permission by anyone for any purpose. Do not scale drawings - use figured dimensions only. All dimensions to be verified and checked on site. Read the drawing in conjunction with all related drawings and specifications. Notify architect immediately of any discrepancy found therein.

DRAWING NOTES:

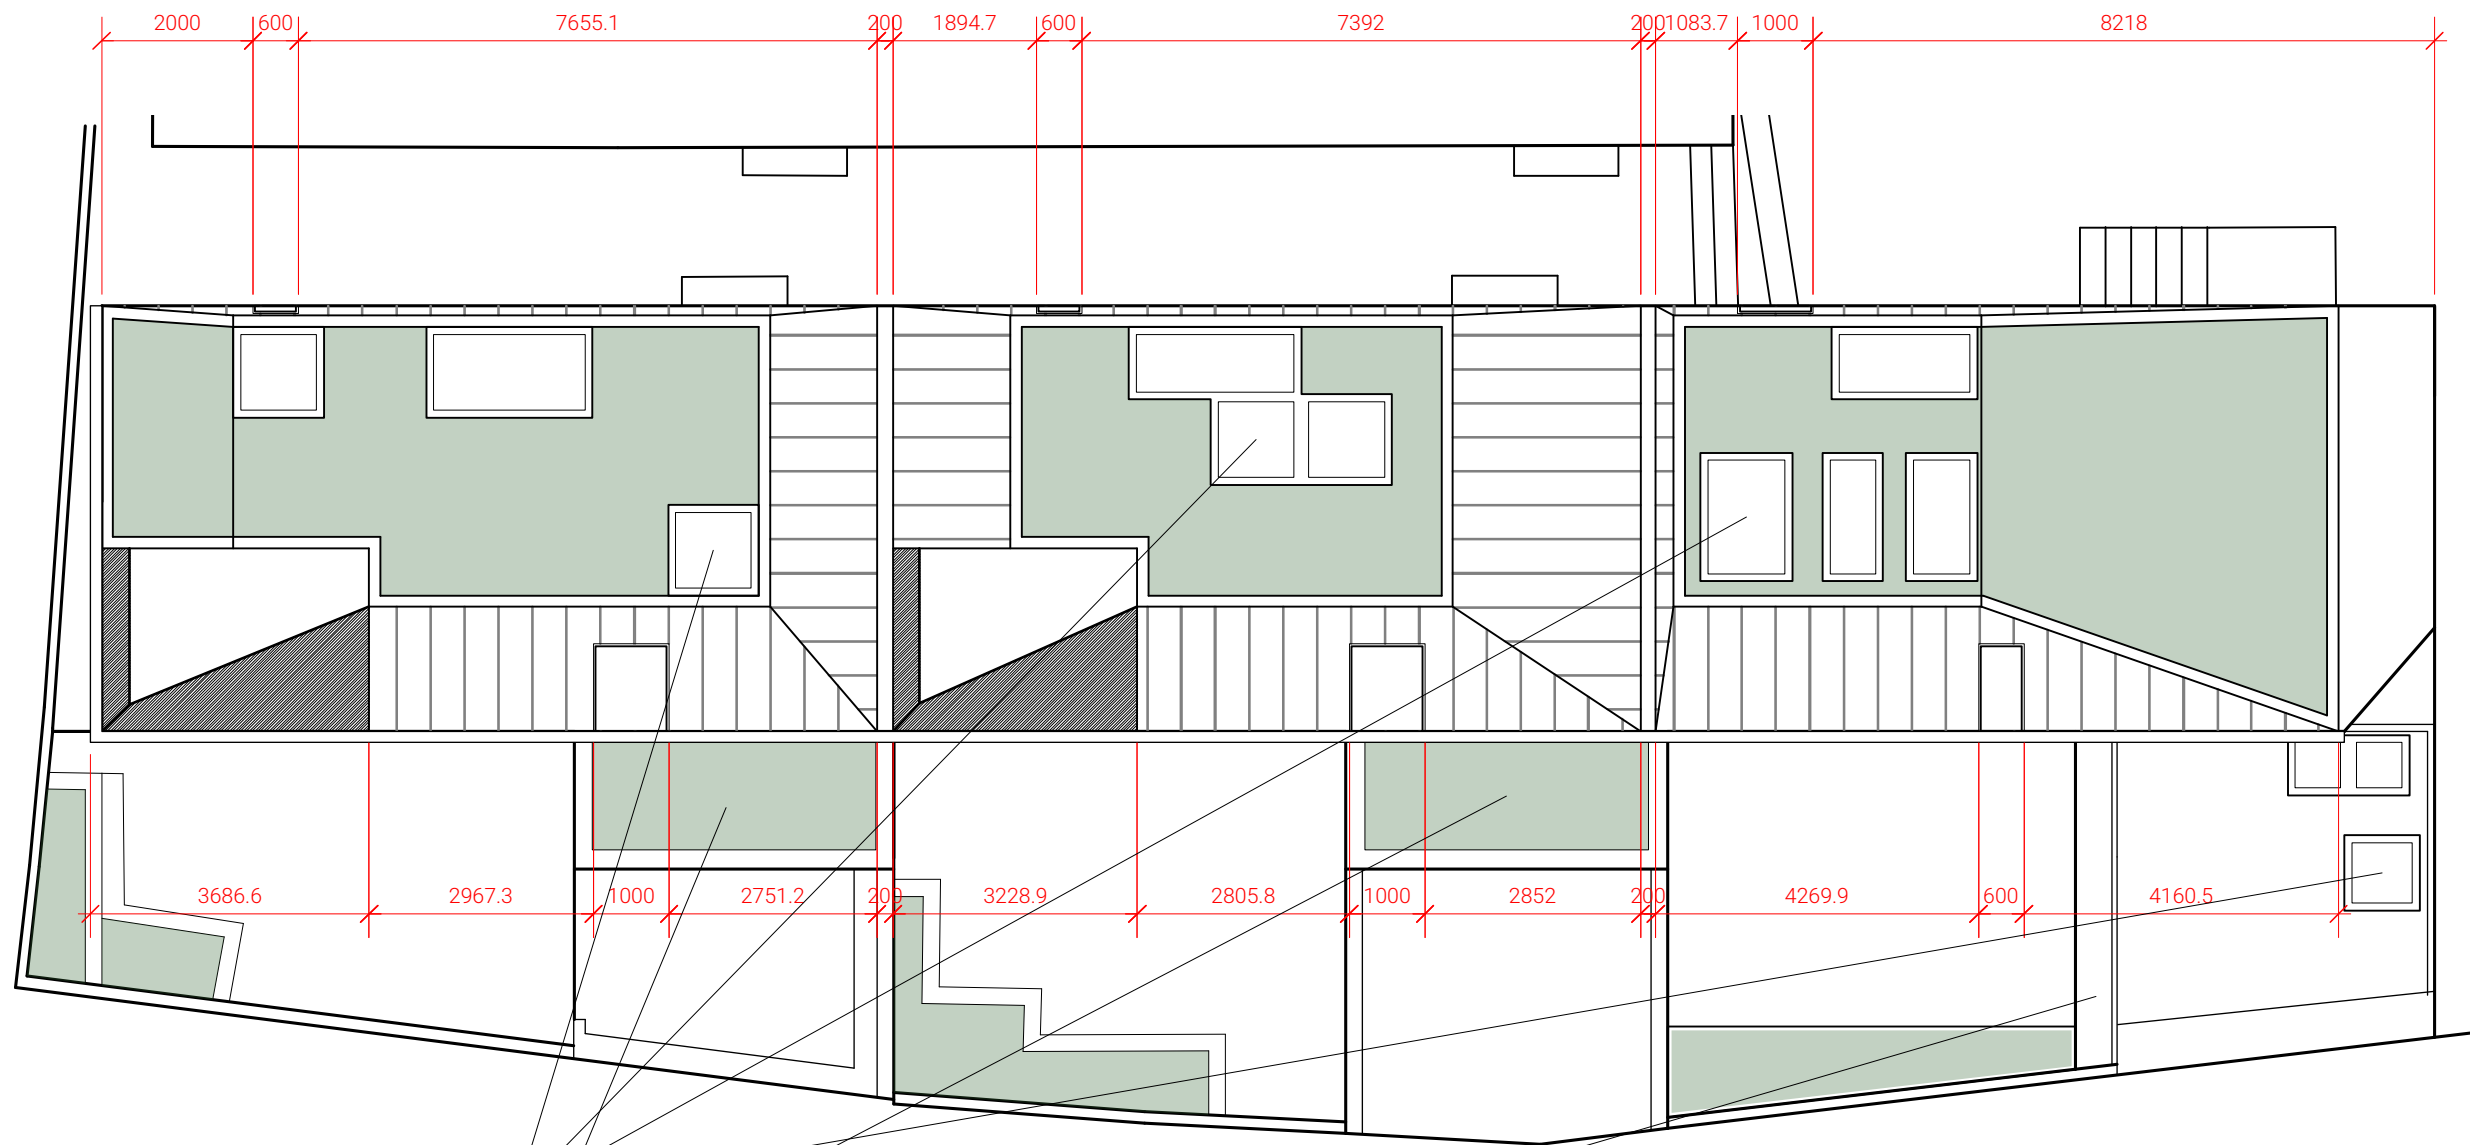


Rooflight sizes and positions amended

Green roof to existing flat roofs

Opening to courtyard garden amended with small extension (not notifiable under Permitted Development)

1

Roof Plan Proposed - Non-Material amendment application
 Scale: 1:100

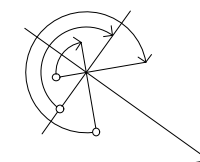



Studio BAM!
 43 Stuart Road
 London
 SE15 3BE
 www.studio-BAM.com
 info@studio-BAM.com

REV	DATE	DESCRIPTION
CLIENT	Erskine Mews residents	PROJECT NO. 203
PROJECT	Extension/improvements to;	SCALE 1:50 @ A3
ADDRESS	1, 2 + 3 Erskine Mews	POSTCODE NW3 3AP
STATUS	DETAILED DESIGN	
DRAWING	ROOF PLAN PROPOSED	DRG NO. 000
REVISION		

BAM!

NOTES:
 Copyright: the copyright of this drawing is vested in Studio BAM! It shall not be used without permission by anyone for any purpose. Do not scale drawings - use figured dimensions only. All dimensions to be verified and checked on site. Read the drawing in conjunction with all related drawings and specifications. Notify architect immediately of any discrepancy found therein.

DRAWING NOTES:

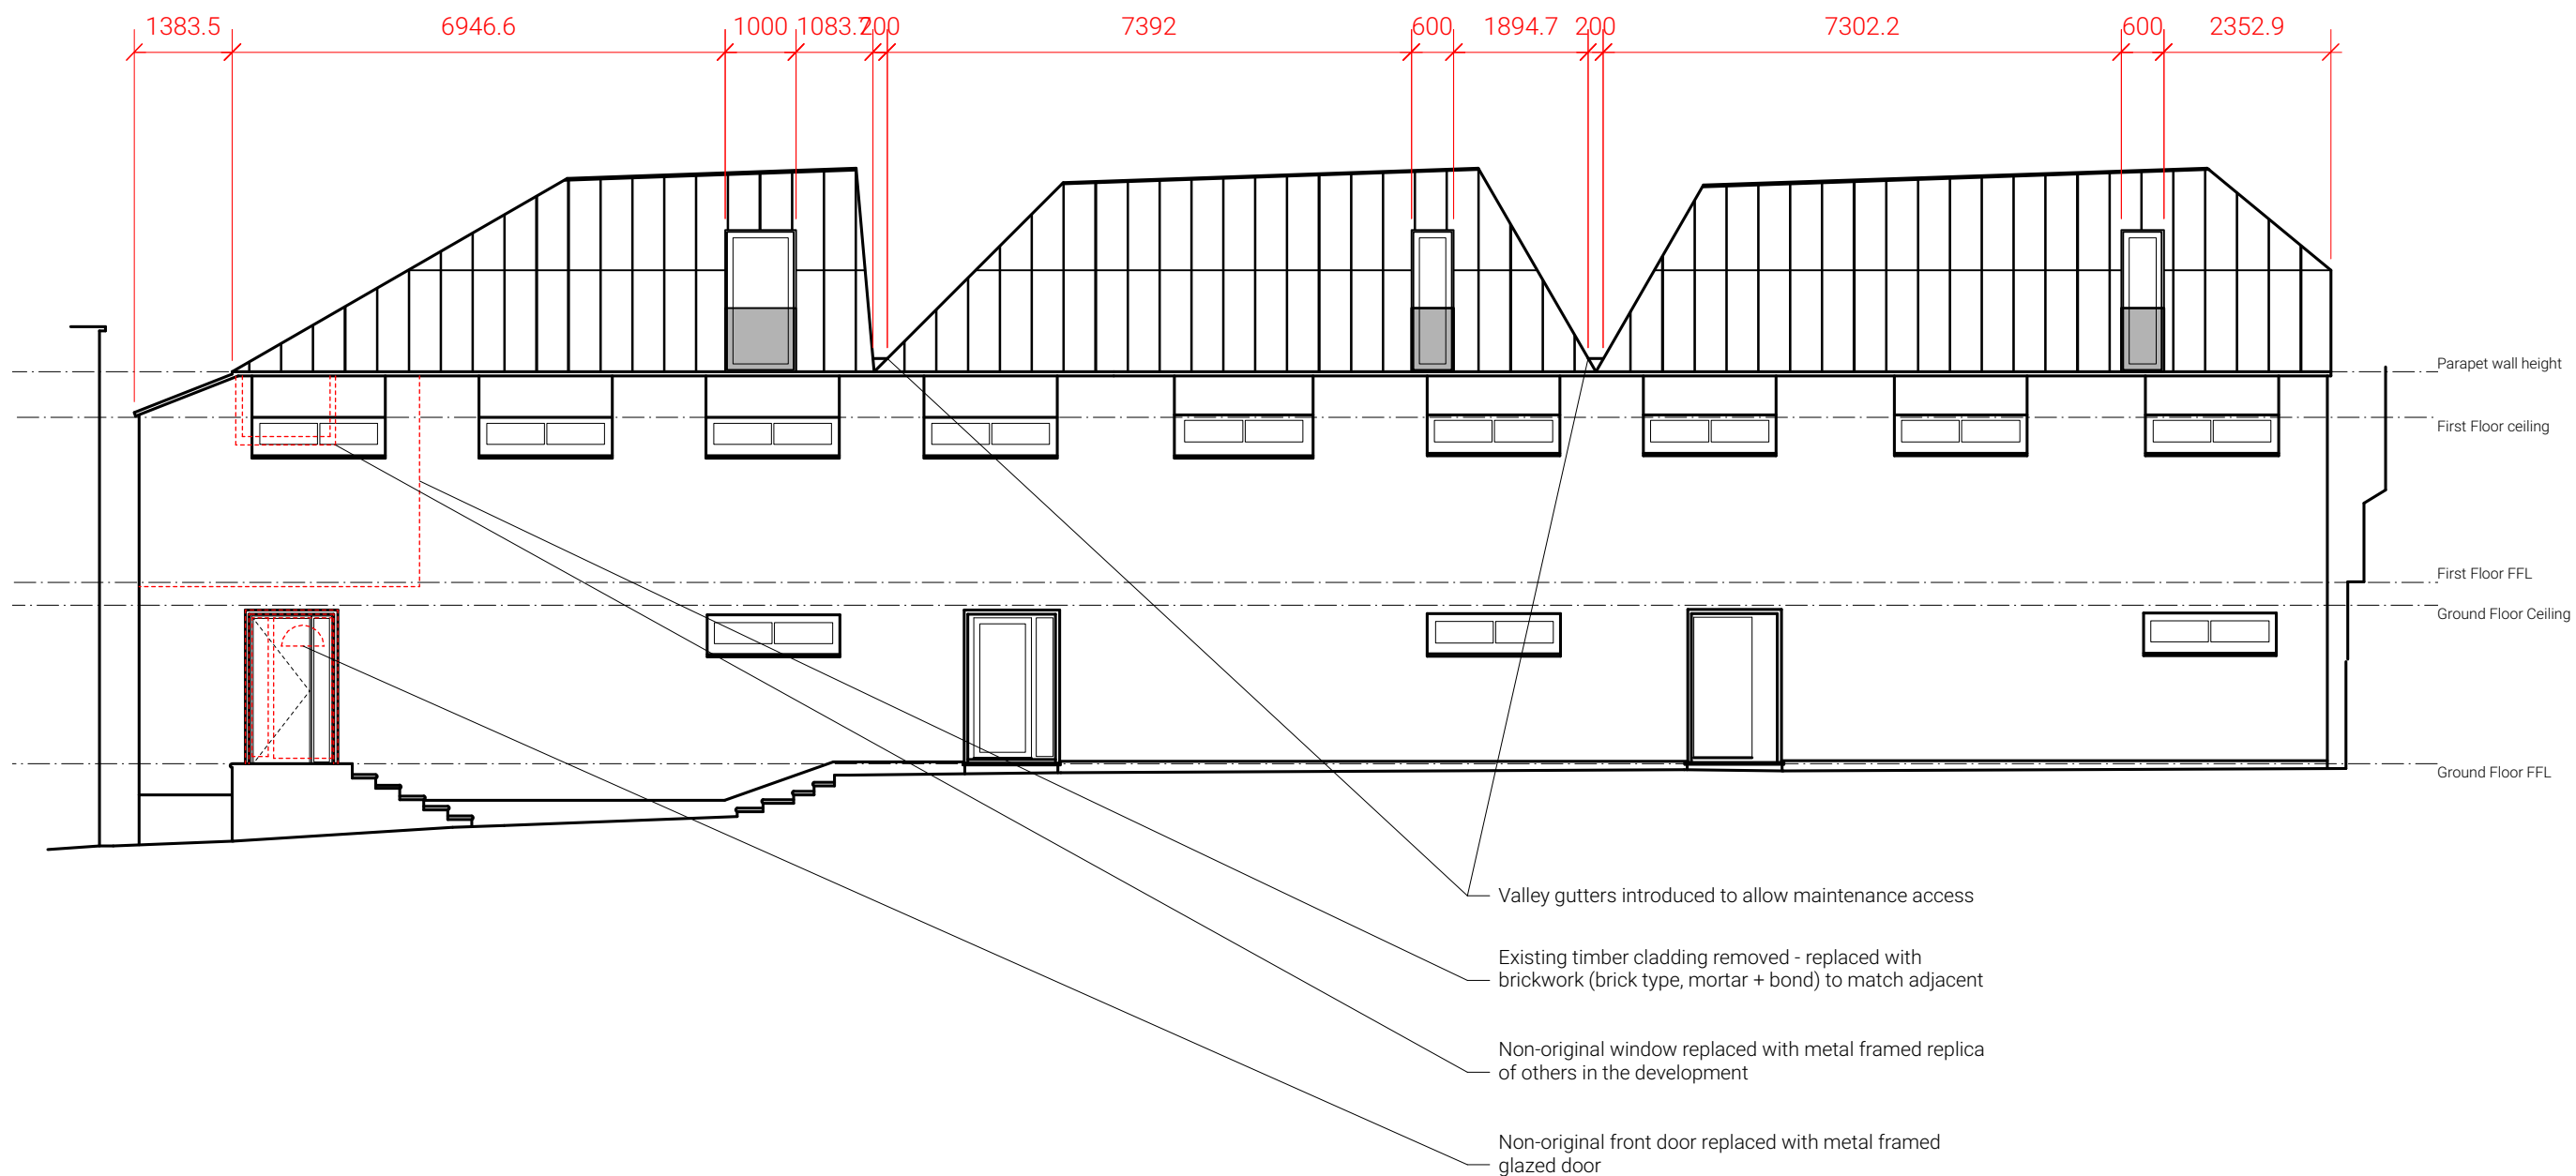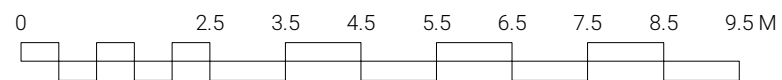

1 Front Elevation Proposed
 Scale: 1:100



Studio BAM!
 43 Stuart Road
 London
 SE15 3BE
 www.studio-BAM.com
 info@studio-BAM.com

REV	DATE	DESCRIPTION
CLIENT	Erskine Mews residents	PROJECT NO. 203
PROJECT	Extension/improvements to;	SCALE
ADDRESS	1, 2 + 3 Erskine Mews	POSTCODE NW3 3AP
STATUS	DETAILED DESIGN	
DRAWING	FRONT ELEVATION PROPOSED - NUMBERS 1, 2 + 3	DRG NO. 100
		REVISION

BAM!

NOTES:
 Copyright : the copyright of this drawing is vested in Studio BAM! It shall not be used without permission by anyone for any purpose. Do not scale drawings - use figured dimensions only. All dimensions to be verified and checked on site. Read the drawing in conjunction with all related drawings and specifications. Notify architect immediately of any discrepancy found therein.

DRAWING NOTES:

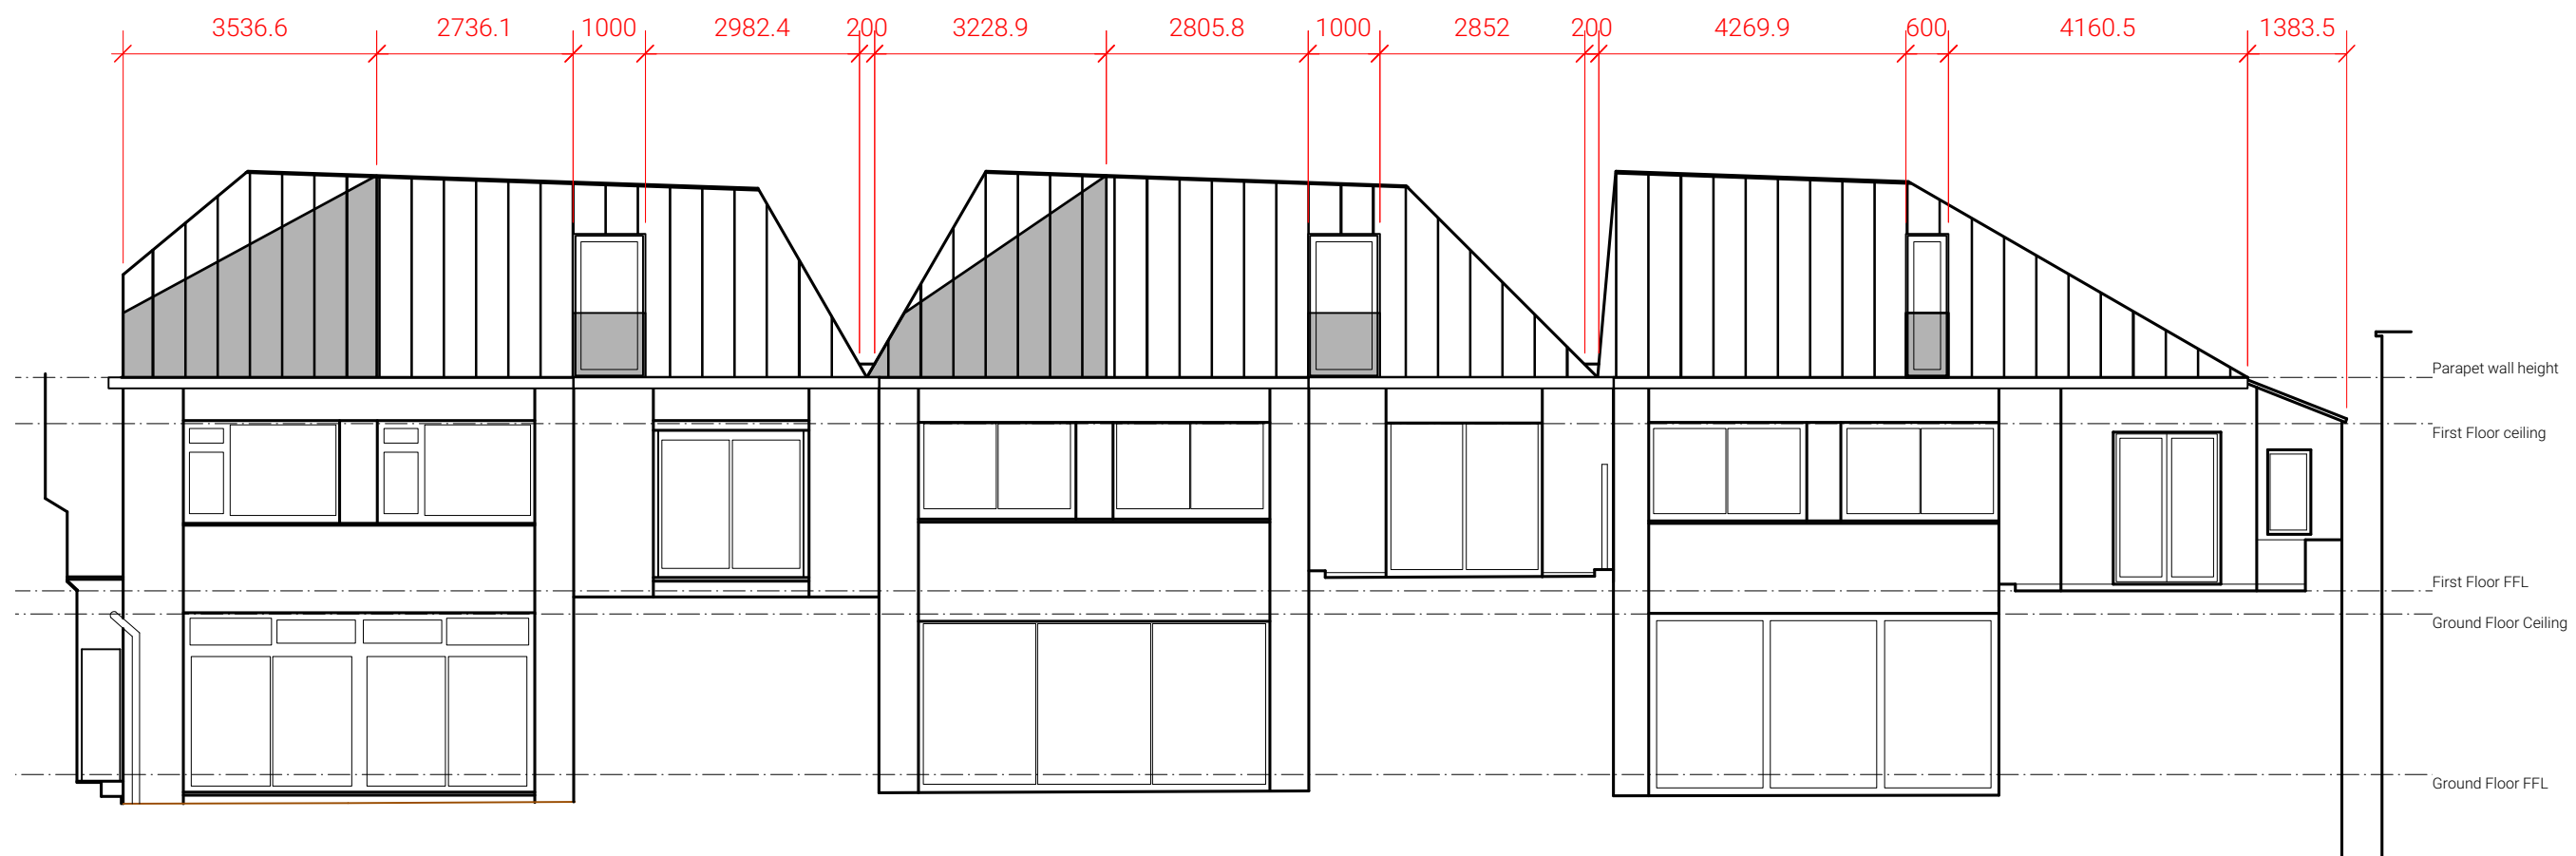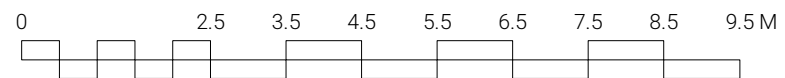

1 Rear Elevation Proposed
 Scale: 1:100



Studio BAM!
 43 Stuart Road
 London
 SE15 3BE
 www.studio-BAM.com
 info@studio-BAM.com

REV	DATE	DESCRIPTION
CLIENT	Erskine Mews residents	PROJECT NO. 203
PROJECT	Extension/improvements to;	SCALE
ADDRESS	1, 2 + 3 Erskine Mews	POSTCODE NW3 3AP
STATUS	DETAILED DESIGN	
DRAWING	REAR ELEVATION PROPOSED - NUMBERS 1, 2 + 3	DRG NO. 101 REVISION

BAM!

NOTES:
 Copyright: the copyright of this drawing is vested in Studio BAM! It shall not be used without permission by anyone for any purpose. Do not scale drawings - use figured dimensions only. All dimensions to be verified and checked on site. Read the drawing in conjunction with all related drawings and specifications. Notify architect immediately of any discrepancy found therein.

DRAWING NOTES:

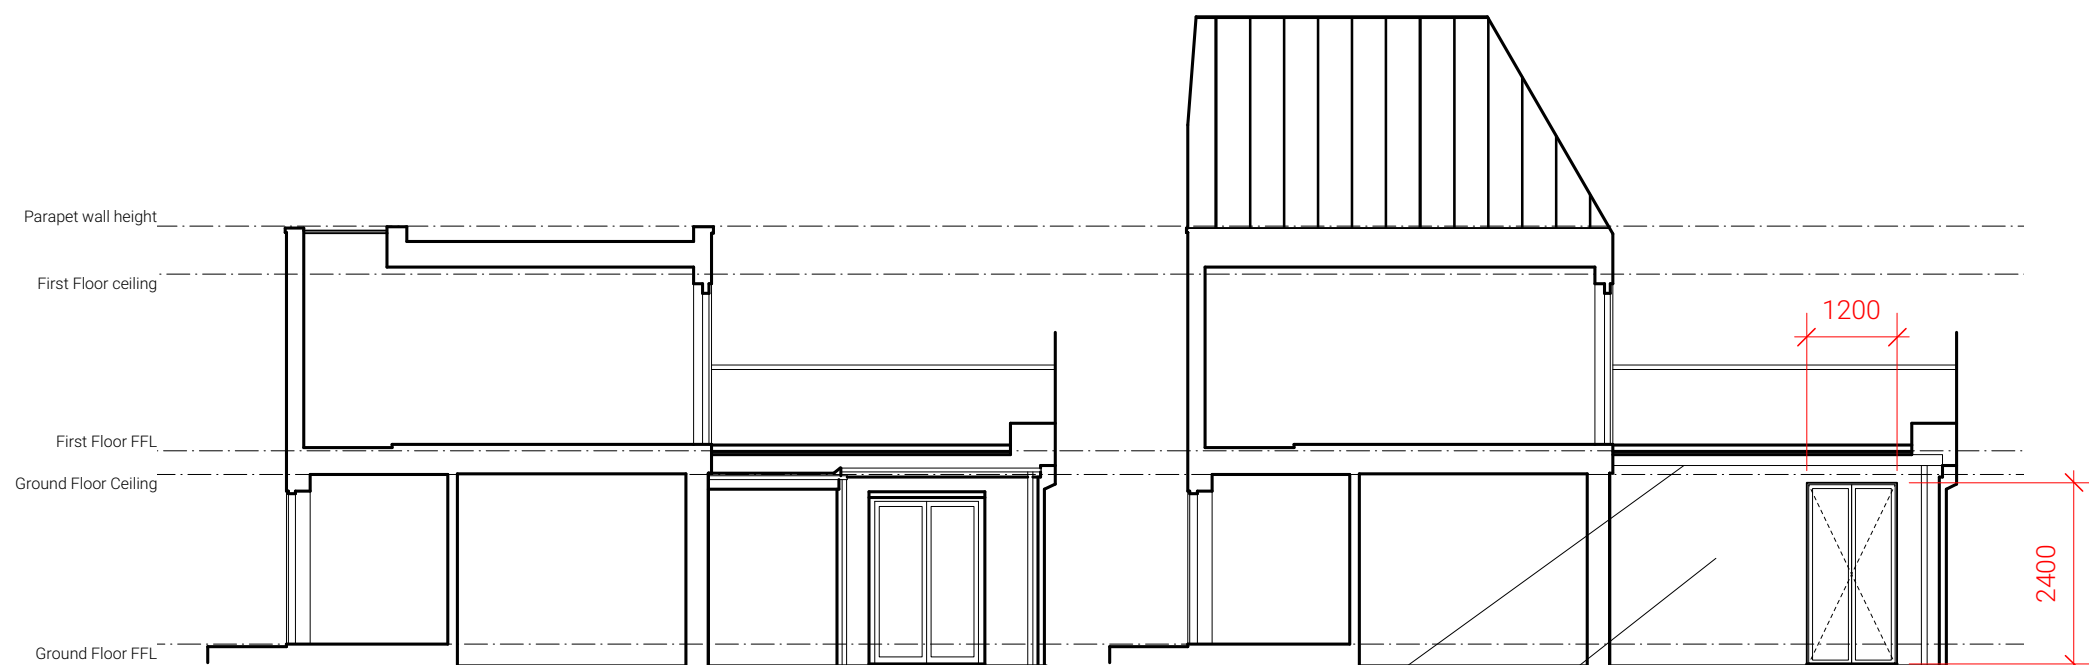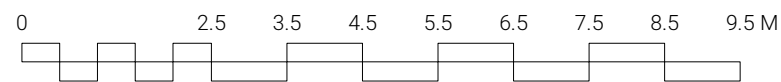

Powder coated gutter/downpipe to match roof

Wall rebuilt with with brickwork (brick type, mortar + bond) to match adjacent

New powder coated metal french doors

1 Side Elevation/Partial Section Existing
 Scale: 1:100

2 Side Elevation/Partial Section Proposed
 Scale: 1:100

Studio BAM!
 43 Stuart Road
 London
 SE15 3BE
 www.studio-BAM.com
 info@studio-BAM.com


REV	DATE	DESCRIPTION
CLIENT	Erskine Mews residents	PROJECT NO. 203
PROJECT	Extension/improvements to;	SCALE
ADDRESS	1, 2 + 3 Erskine Mews	POSTCODE NW3 3AP
STATUS	DETAILED DESIGN	
DRAWING	SIDE ELEVATION/PARTIAL SECTION EXISTING + PROPOSED - NUMBER 1	DRG NO. 102 REVISION

BAM!

0 2.5 3.5 4.5 5.5 6.5 7.5 8.5 9.5 M

NOTES:
 Copyright : the copyright of this drawing is vested in Studio BAM! It shall not be used without permission by anyone for any purpose. Do not scale drawings - use figures' dimensions only. All dimensions to be verified and checked on site. Read the drawing in conjunction with all related drawings and specifications. Notify architect immediately of any discrepancy found therein.

DRAWING NOTES:

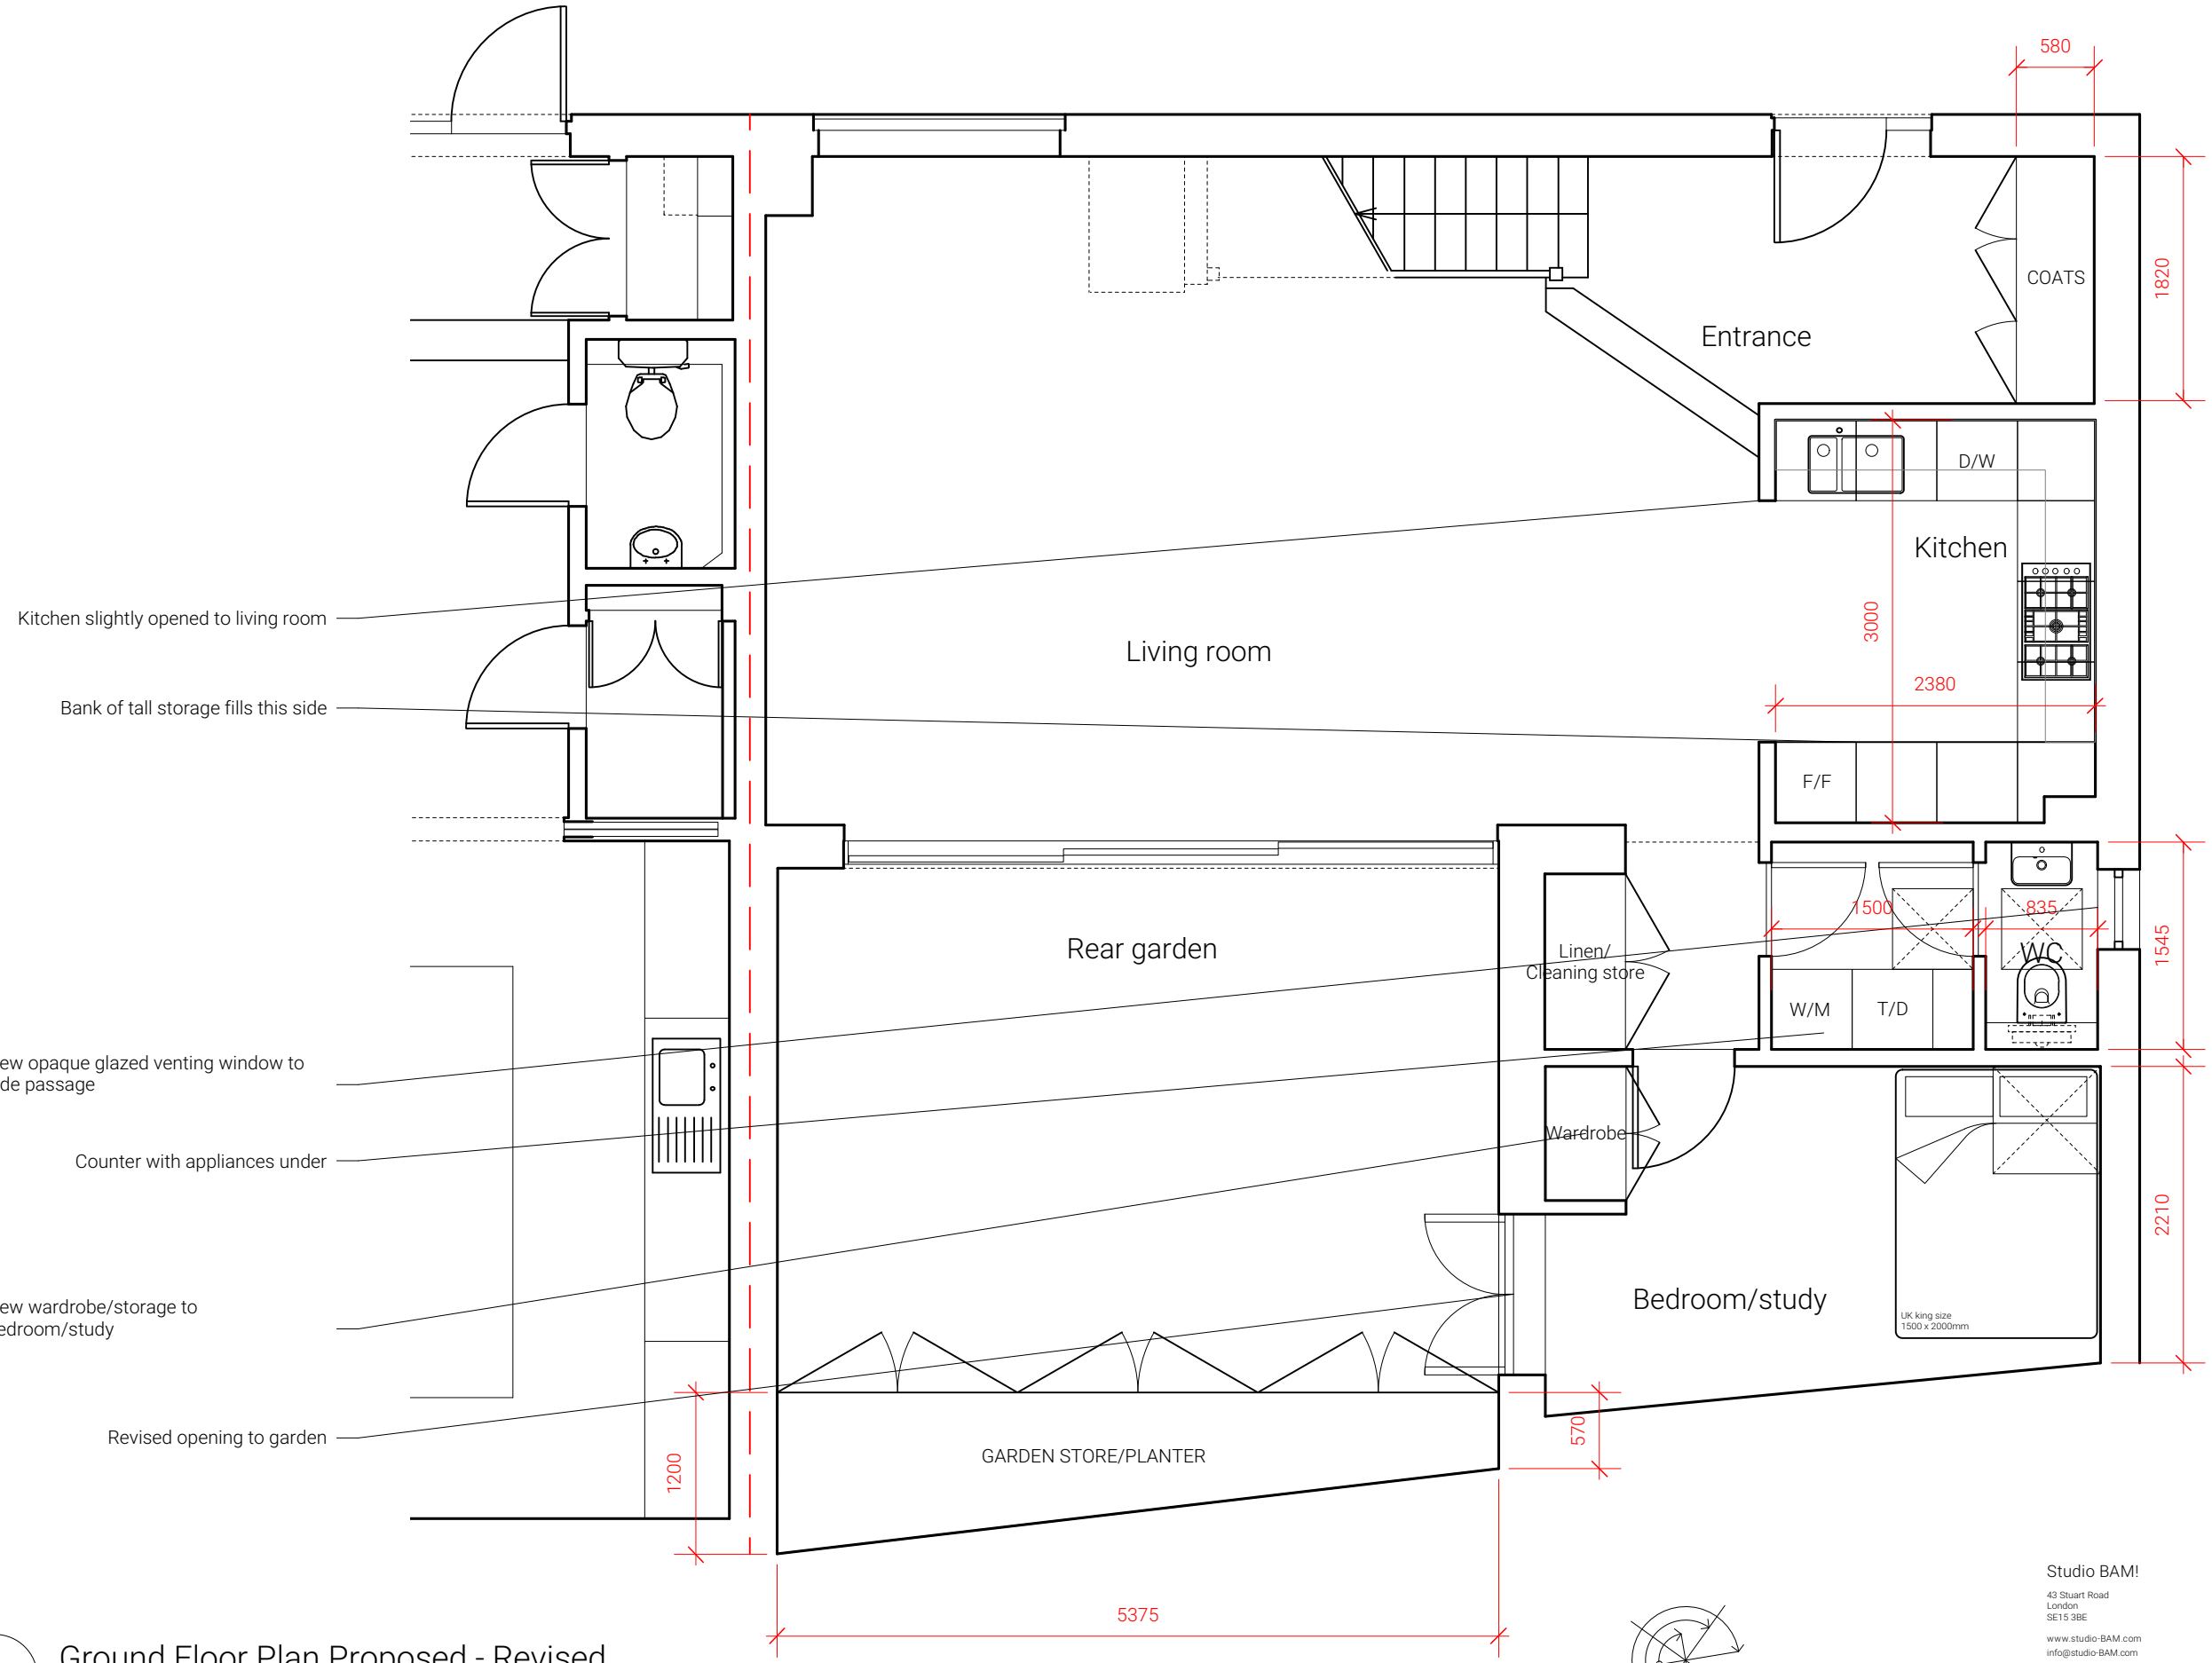

Kitchen slightly opened to living room

Bank of tall storage fills this side

New opaque glazed venting window to side passage


Counter with appliances under

New wardrobe/storage to bedroom/study

Revised opening to garden

1 Ground Floor Plan Proposed - Revised
 Scale: 1:50

Studio BAM!
 43 Stuart Road
 London
 SE15 3BE
 www.studio-BAM.com
 info@studio-BAM.com

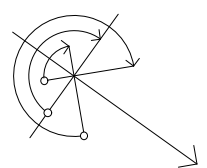

REV	DATE	DESCRIPTION	PROJECT NO
CLIENT	Erskine Mews residents		203
PROJECT	Extension/improvements to;	SCALE	
ADDRESS	1, 2 + 3 Erskine Mews	POSTCODE	NW3 3AP
STATUS	DETAILED DESIGN		
DRAWING	GROUND FLOOR PLAN PROPOSED - REVISION D	DRG NO	200
		REVISION	

BAM!