


ALL INDICATED DIMENSIONS ARE INDICATIVE AND MUST BE CHECKED AND VERIFIED ON SITE BY THE MAIN CONTRACTOR BEFORE COMMENCEMENT OF ANY FABRICATION DRAWINGS OR WORK ON SITE.


THIS DRAWING IS TO BE READ IN CONJUNCTION WITH ALL RELATED ARCHITECTURAL DRAWINGS, REPORTS AND OTHER RELEVANT INFORMATION.

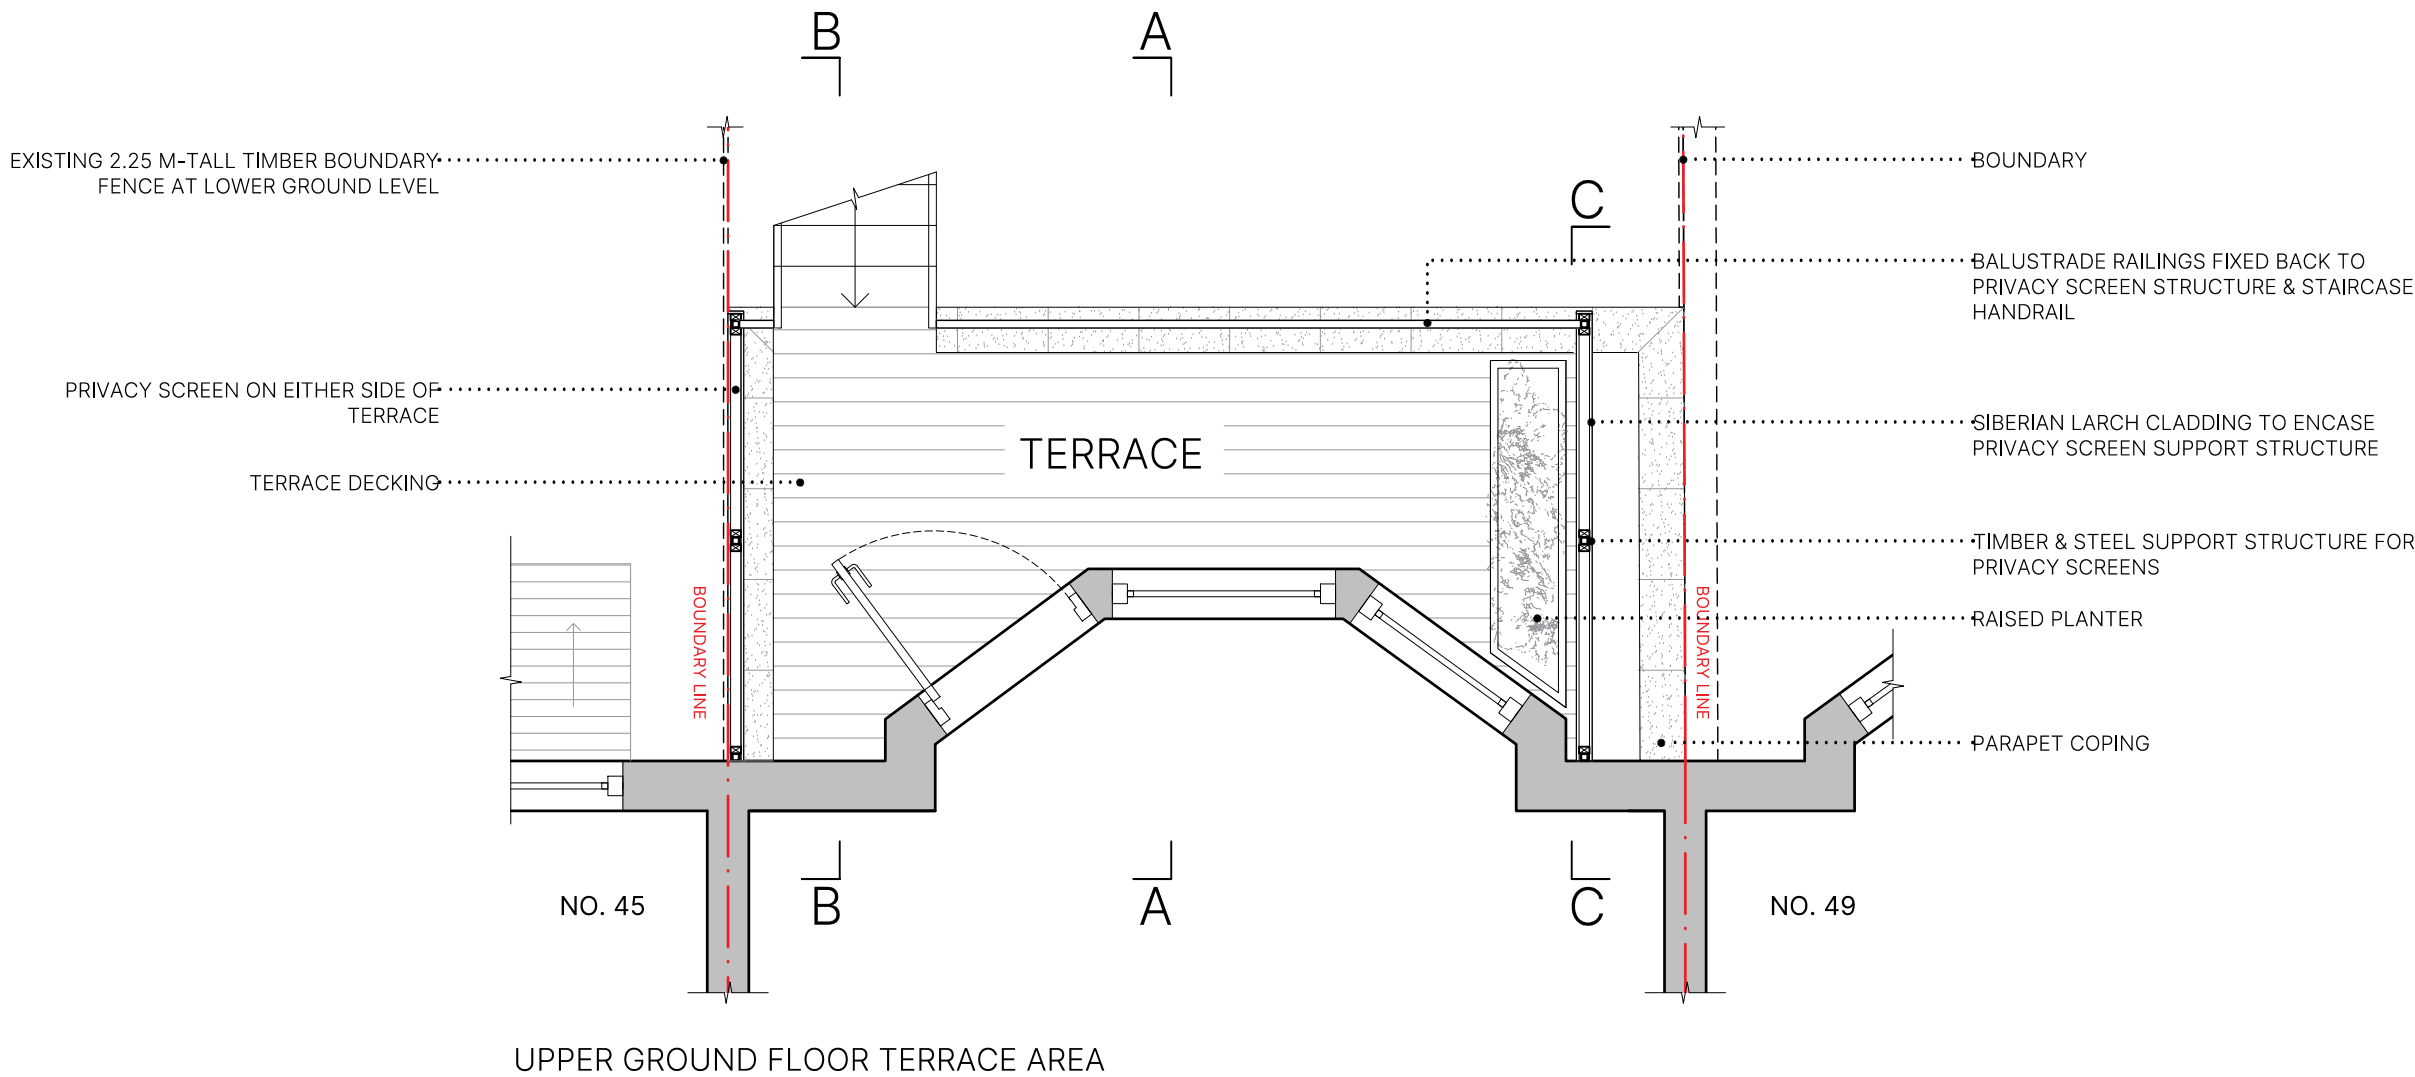


REV	DATE	DESCRIPTION
<div><div><div></div><div>0</div><div>1</div><div>2M</div></div><div>NORTH</div></div>		
PROJECT	NO	
47A	1852	
PRIMROSE GARDENS		
LONDON NW3 4UL		
DRAWING	NO	
PROPOSED	DD.01	
LOWER & UPPER		
GROUND FLOOR PLANS		
STAGE	REV	
PLANNING COND.04	/	
DATE	FEBRUARY 2024	
SCALE / PAPER SIZE	1:50 / A3	

ALL INDICATED DIMENSIONS ARE INDICATIVE AND MUST BE CHECKED AND VERIFIED ON SITE BY THE MAIN CONTRACTOR BEFORE COMMENCEMENT OF ANY FABRICATION DRAWINGS OR WORK ON SITE.


THIS DRAWING IS TO BE READ IN CONJUNCTION WITH ALL RELATED ARCHITECTURAL DRAWINGS, REPORTS AND OTHER RELEVANT INFORMATION.

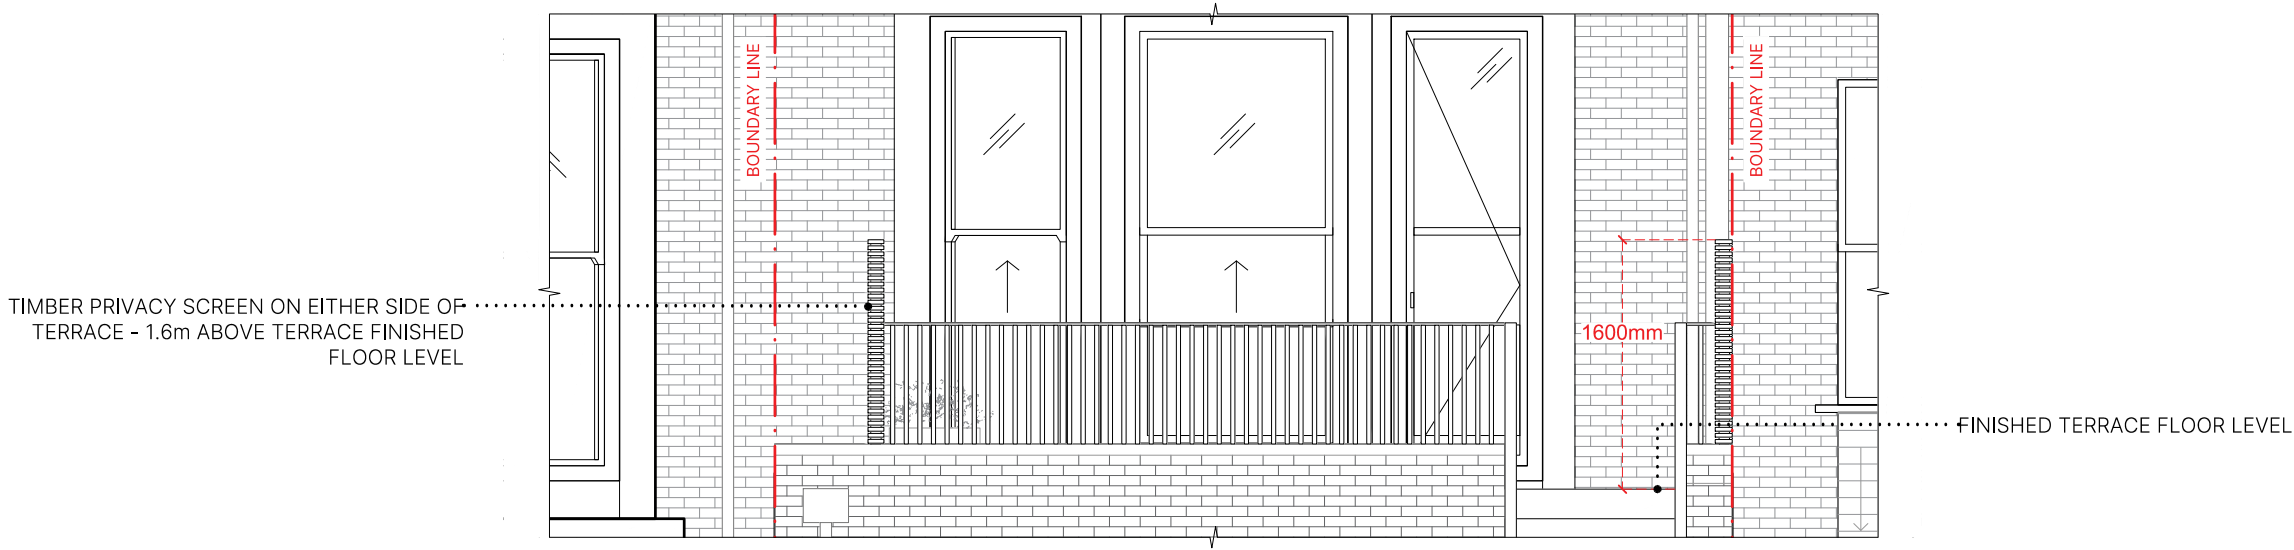

REAR ELEVATION - TERRACE AREA

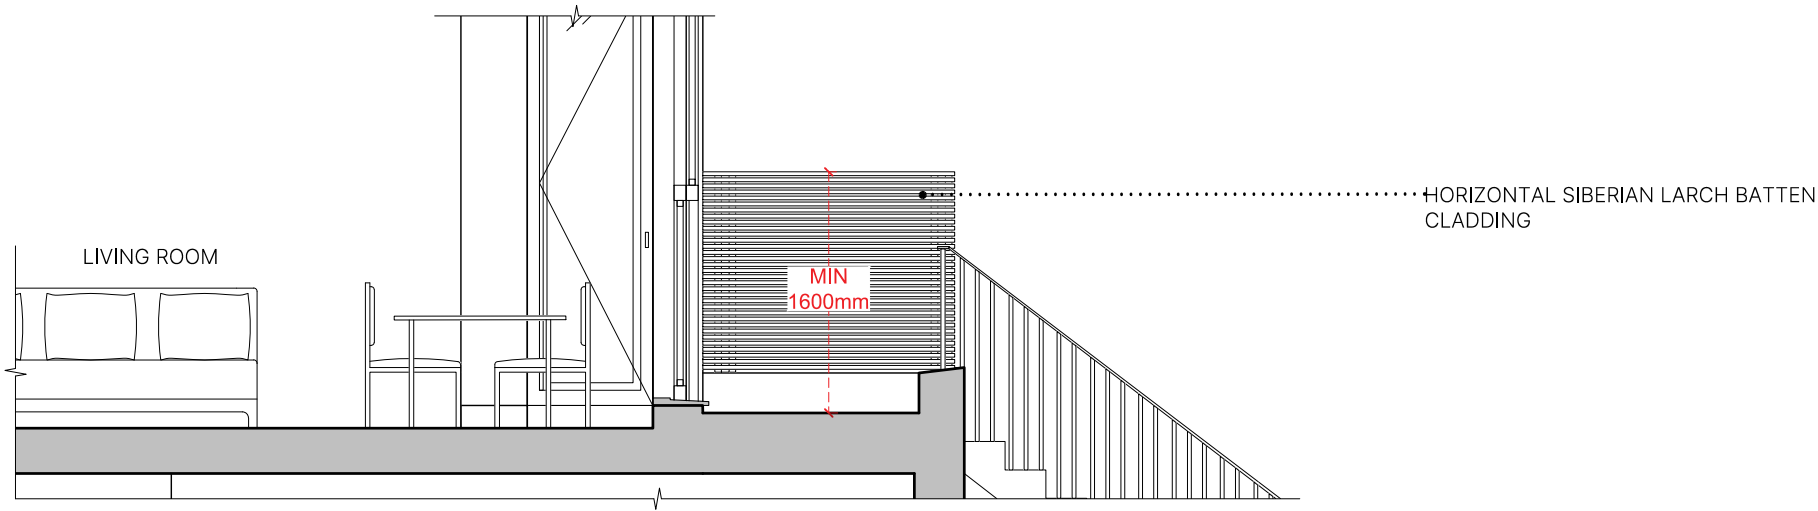

SECTION A-A

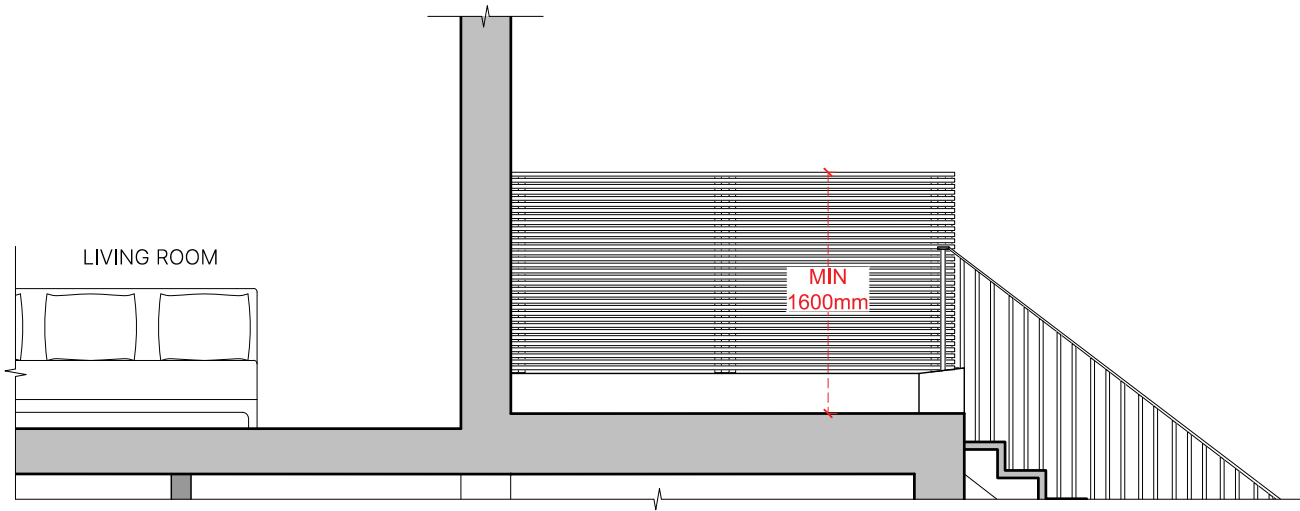


SECTION B-B


REV	DATE	DESCRIPTION
<div><div></div><div>0</div><div>1</div><div>2</div><div>3M</div></div>		
PROJECT		NO
47A		1852
PRIMROSE GARDENS LONDON NW3 4UL		
DRAWING		NO
PROPOSED		DD.02
REAR ELEVATION & SECTIONS A-A & B-B		
STAGE		REV
PLANNING COND.04		/
DATE		FEBRUARY 2024
SCALE / PAPER SIZE		1:50 / A3

ALL INDICATED DIMENSIONS ARE INDICATIVE AND MUST BE CHECKED AND VERIFIED ON SITE BY THE MAIN CONTRACTOR BEFORE COMMENCEMENT OF ANY FABRICATION DRAWINGS OR WORK ON SITE.

THIS DRAWING IS TO BE READ IN CONJUNCTION WITH ALL RELATED ARCHITECTURAL DRAWINGS, REPORTS AND OTHER RELEVANT INFORMATION.

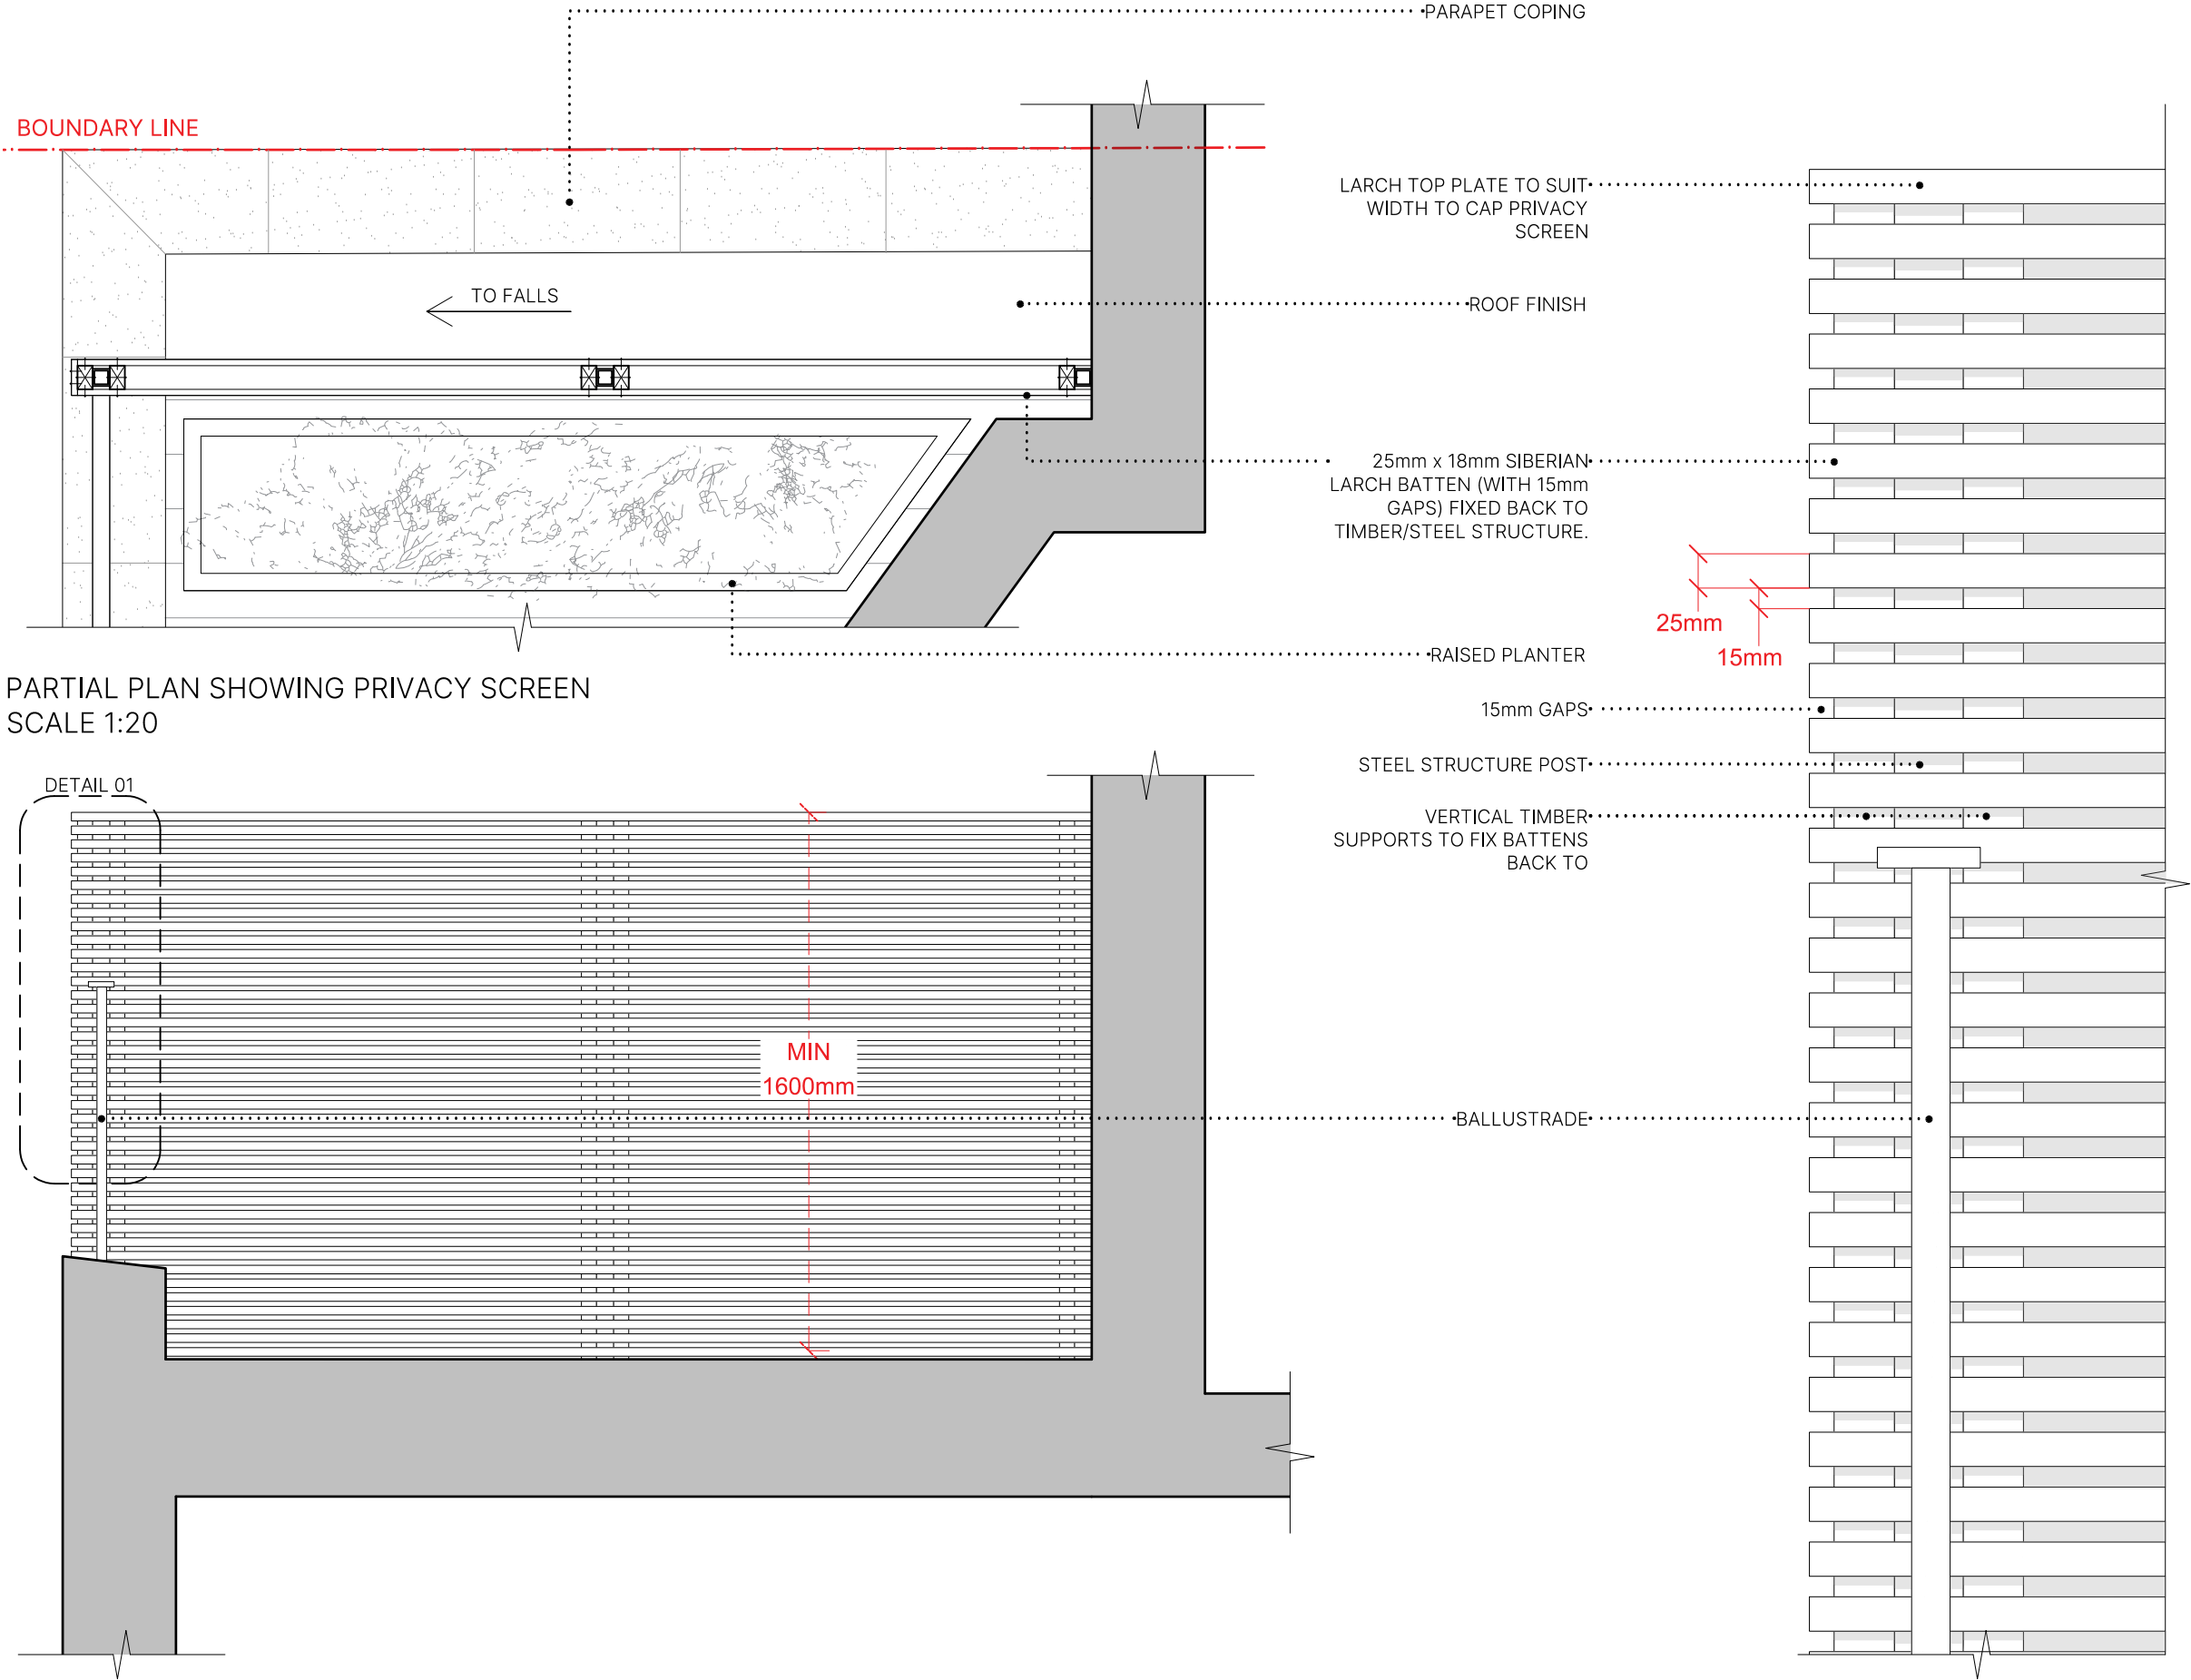


PARTIAL PLAN SHOWING PRIVACY SCREEN  
SCALE 1:20

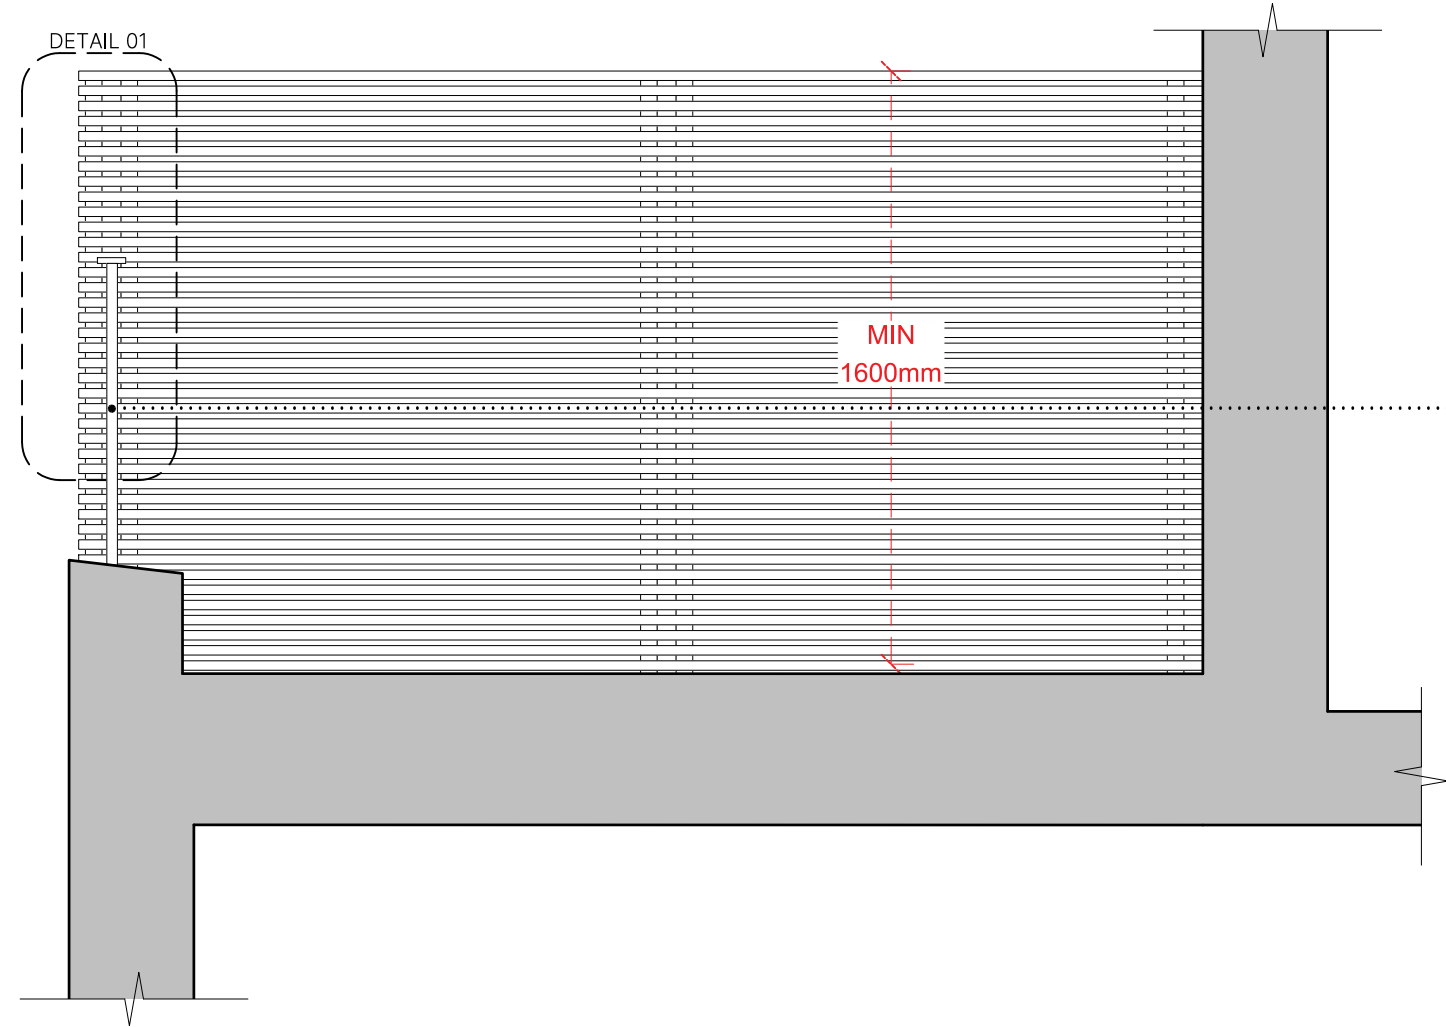

SECTION C-C  
SCALE 1:20

DETAIL 01 CLOSE-UP  
SCALE 1:5

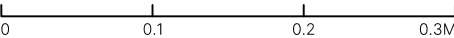

REV	DATE	DESCRIPTION
0	0.3	0.6
1.2M		

PROJECT NO  
47A 1852  
PRIMROSE GARDENS  
LONDON NW3 4UL

DRAWING NO  
PROPOSED DD.03  
SECTION C-C, PARTIAL  
PLAN & DETAIL 01 CLOSE-UP

STAGE REV  
PLANNING COND.04 /

DATE FEBRUARY 2024  
SCALE / PAPER SIZE 1:20 & 1:5 / A3


TASOU ASSOCIATES  
4 AMWELL STREET  
LONDON EC1R 1UQ  
020 7713 7070  
TASOU.CO.UK

TA



ALL INDICATED DIMENSIONS ARE INDICATIVE AND MUST BE CHECKED AND VERIFIED ON SITE BY THE MAIN CONTRACTOR BEFORE COMMENCEMENT OF ANY FABRICATION DRAWINGS OR WORK ON SITE.

THIS DRAWING IS TO BE READ IN CONJUNCTION WITH ALL RELATED ARCHITECTURAL DRAWINGS, REPORTS AND OTHER RELEVANT INFORMATION.

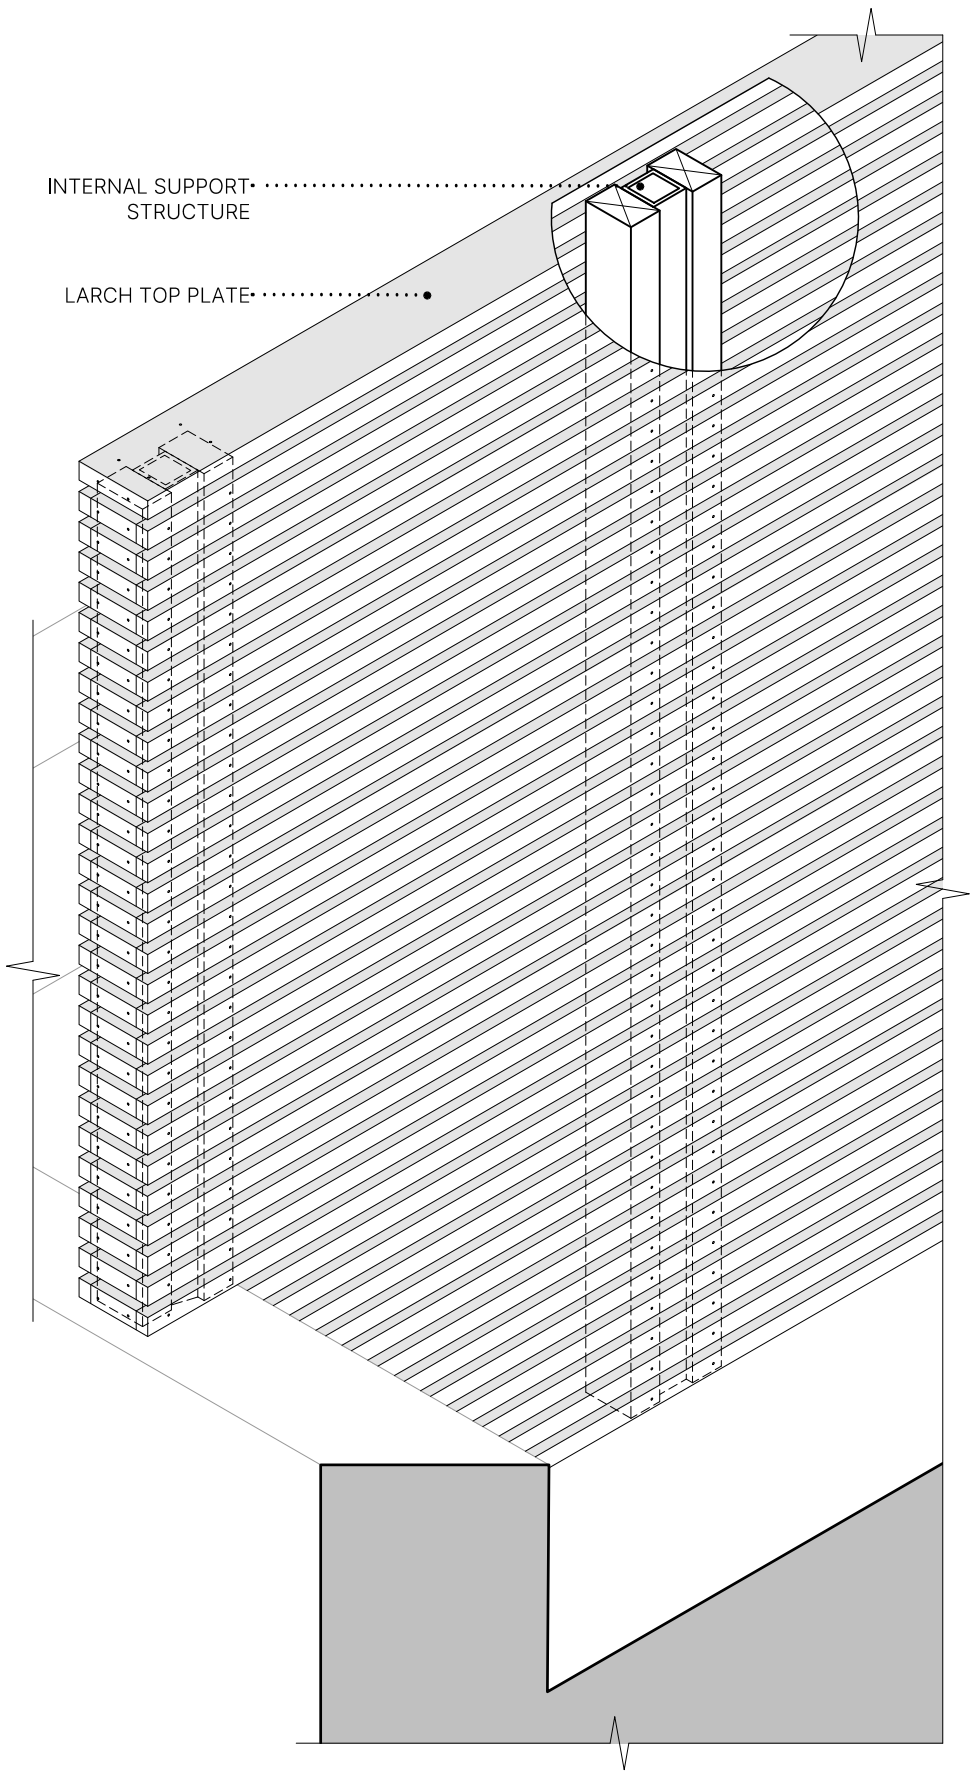

PRIVACY SCREEN AXO



PRECEDENT IMAGES:

The use of slatted timber battens in the privacy screens either side of the terrace balcony can be seen above, where they have been employed successfully in previous built out projects designed by Tasou Associates. The soft material nature of the larch provides a warm and light palette, allowing light and air to penetrate through whilst retaining the privacy of both the user, and neighbour. The timber screens afford the terrace a warm, sustainable, and modern approach to screening and privacy.

REV	DATE	DESCRIPTION
-----	------	-------------

DRAWING  
NOT TO SCALE

PROJECT	NO
47A	1852
PRIMROSE GARDENS	
LONDON NW3 4UL	

DRAWING	NO
AXONOMETRIC VIEW	DD.04
& PRECEDENT IMAGES	

STAGE	REV
PLANNING COND.04	/

DATE	FEBRUARY 2024
SCALE / PAPER SIZE	NOT TO SCALE / A3