

Tom Kaneko Design & Architecture t: 07762 656493 w: tomkaneko.com

PROJECT 131a Leighton Road ^{client} J Meyersohn

drawing Proposed Site Plan


z(-


SCALE 1:100

	DATE	DRW No.	REV	
(A3)	12/02/24	52/PL07	-	


5


10 m

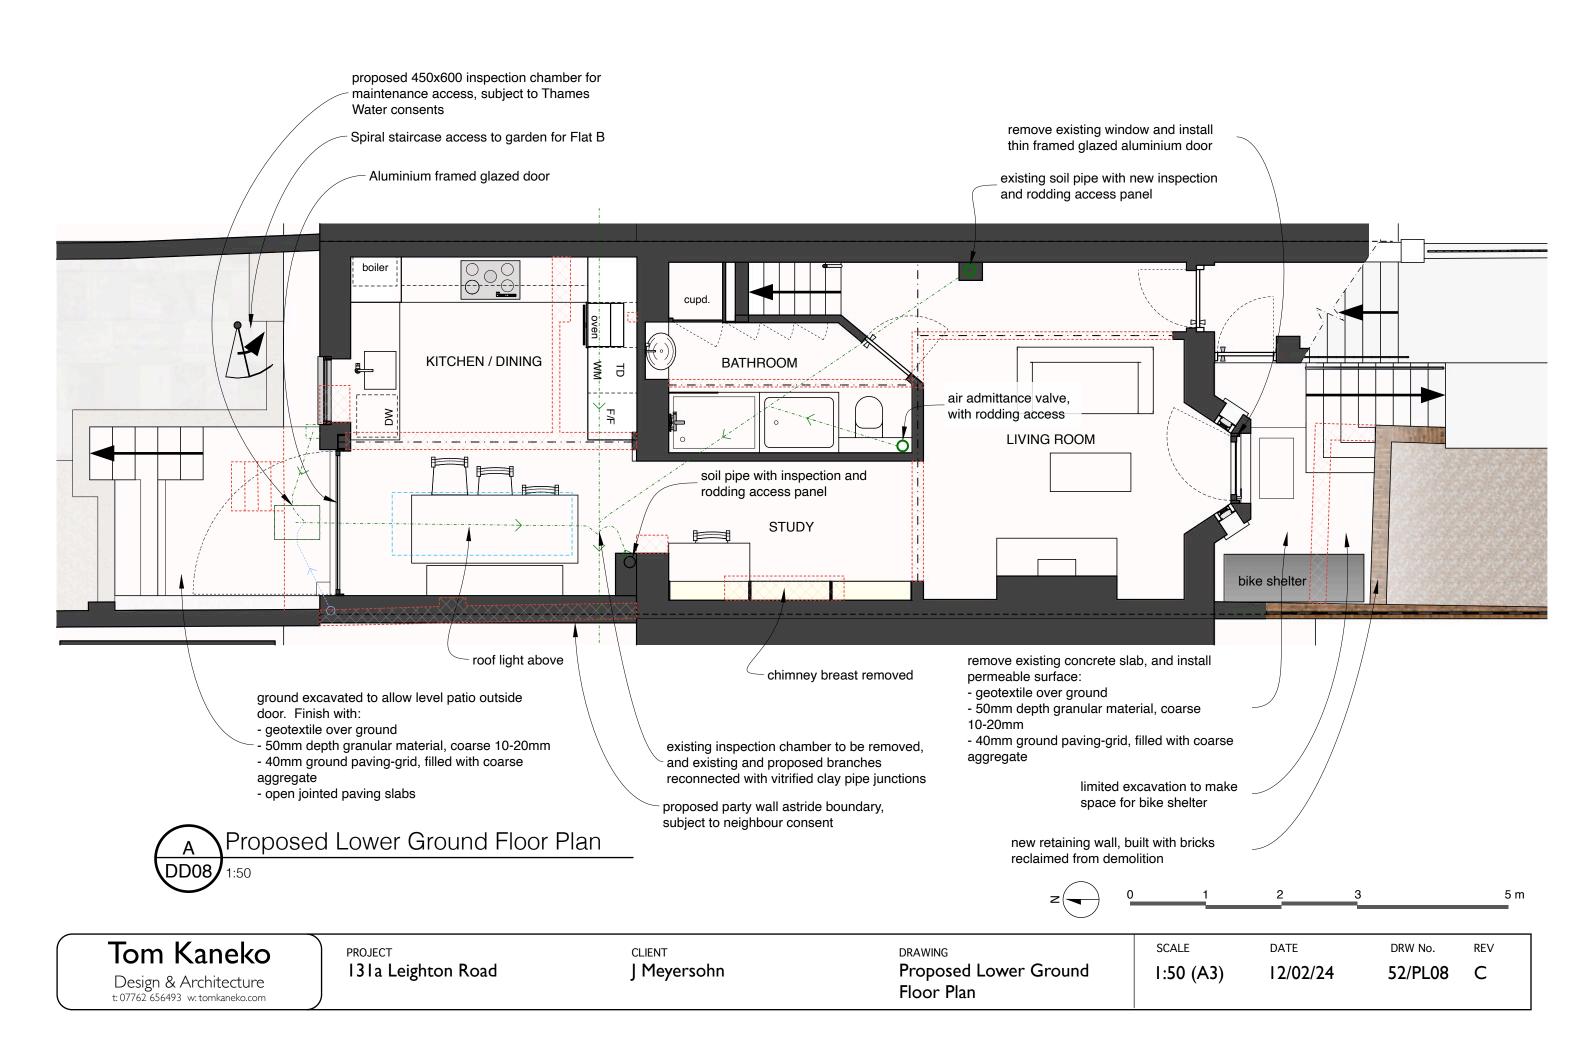


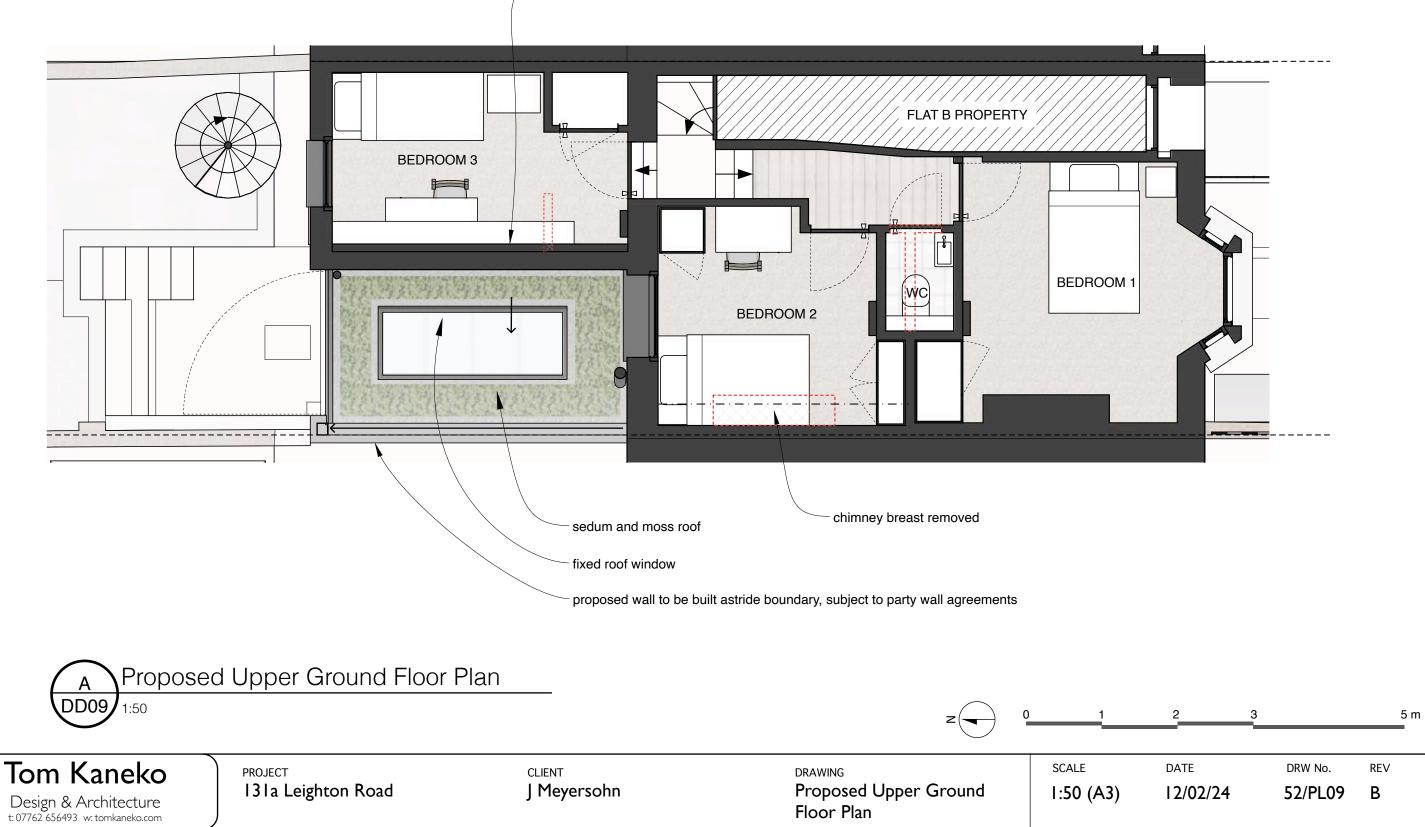



- internal insulation installed on flank wall

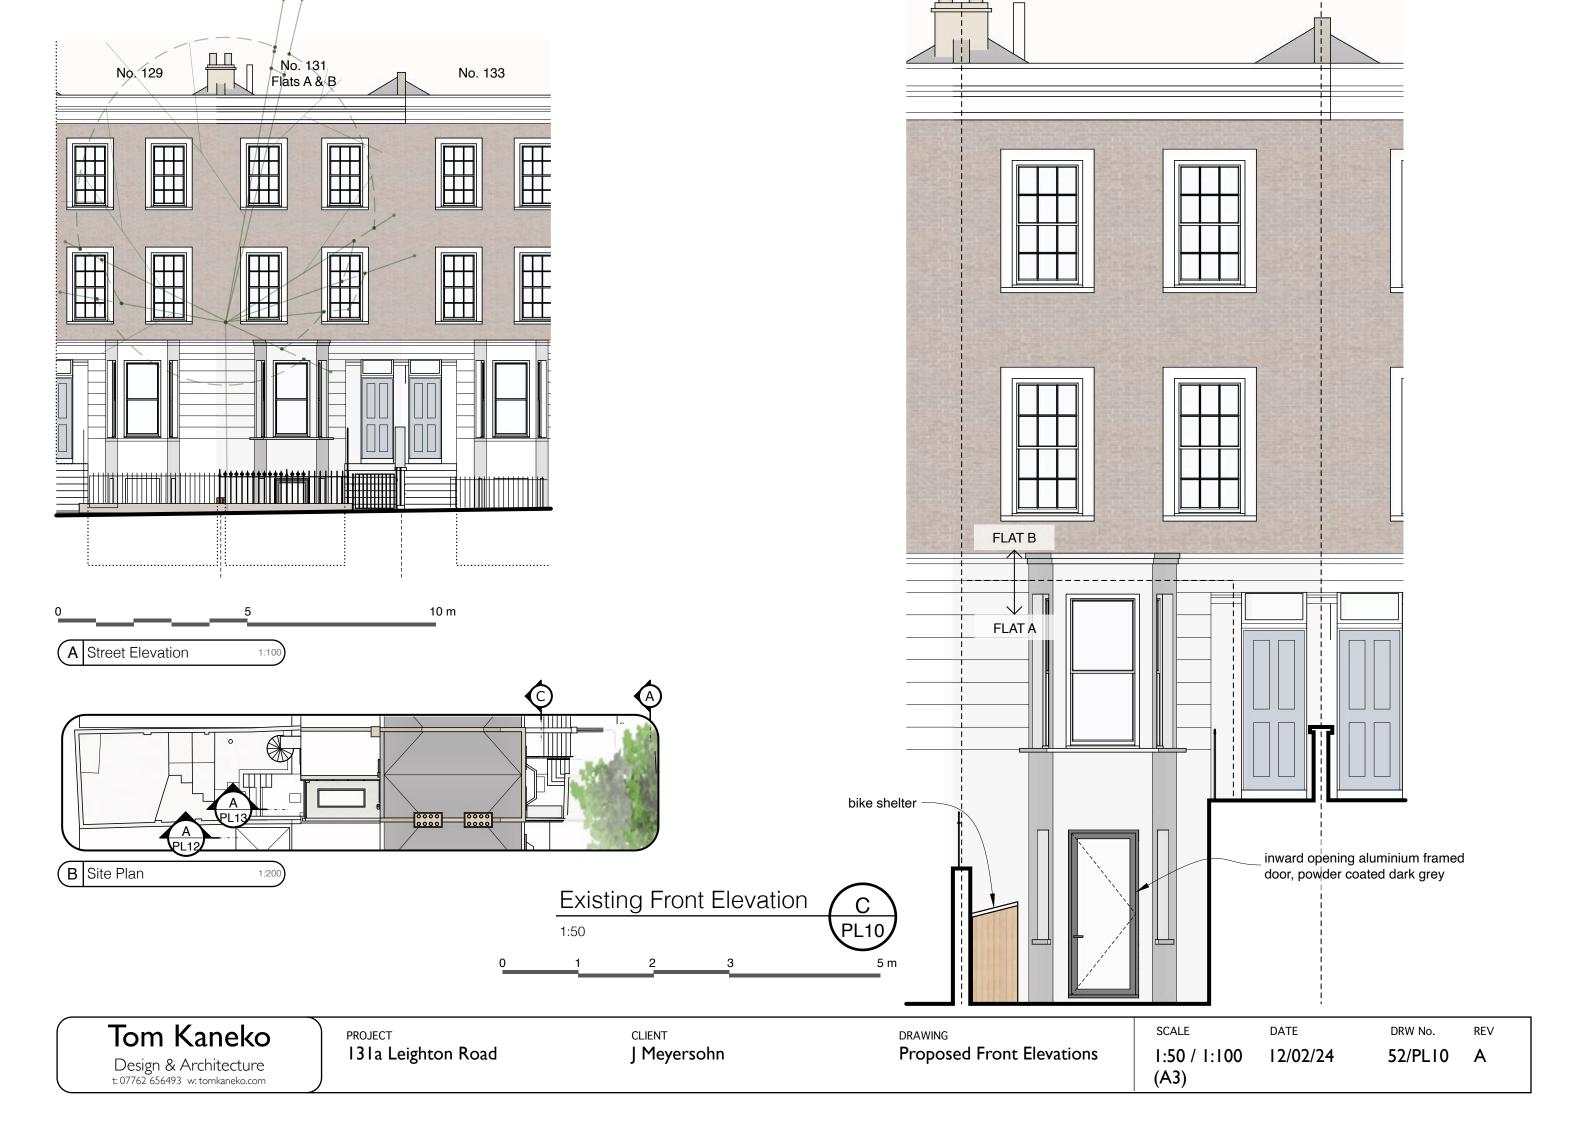

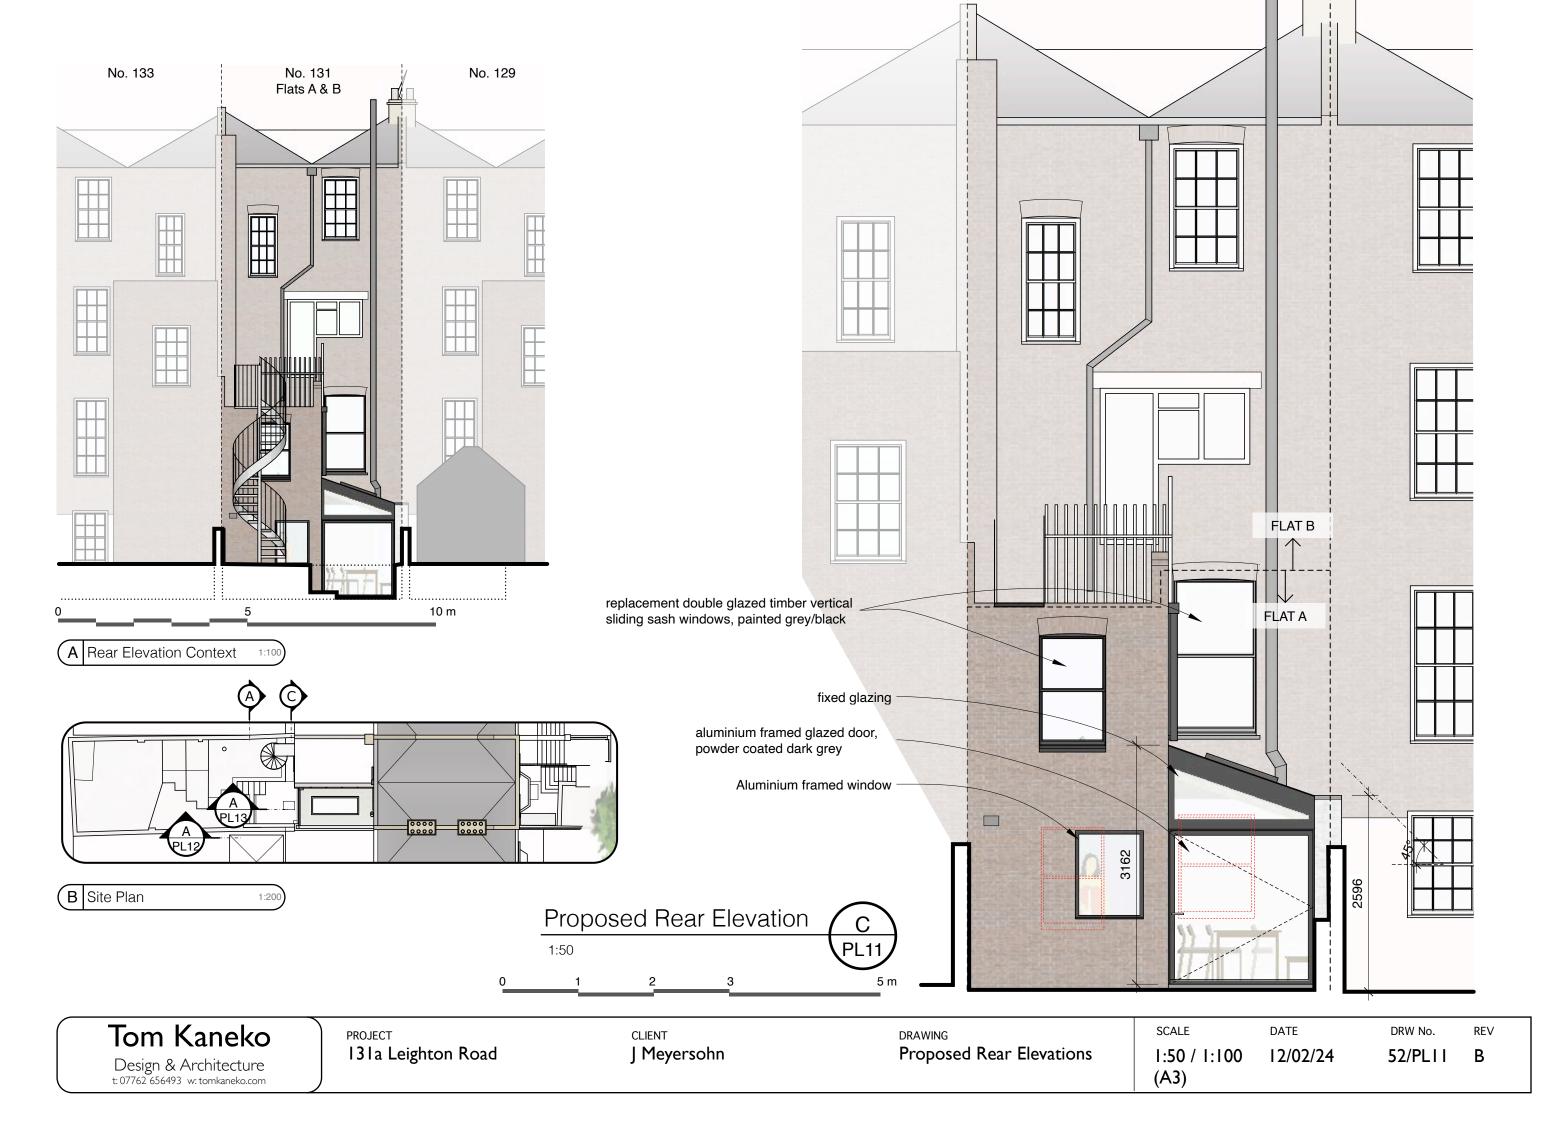


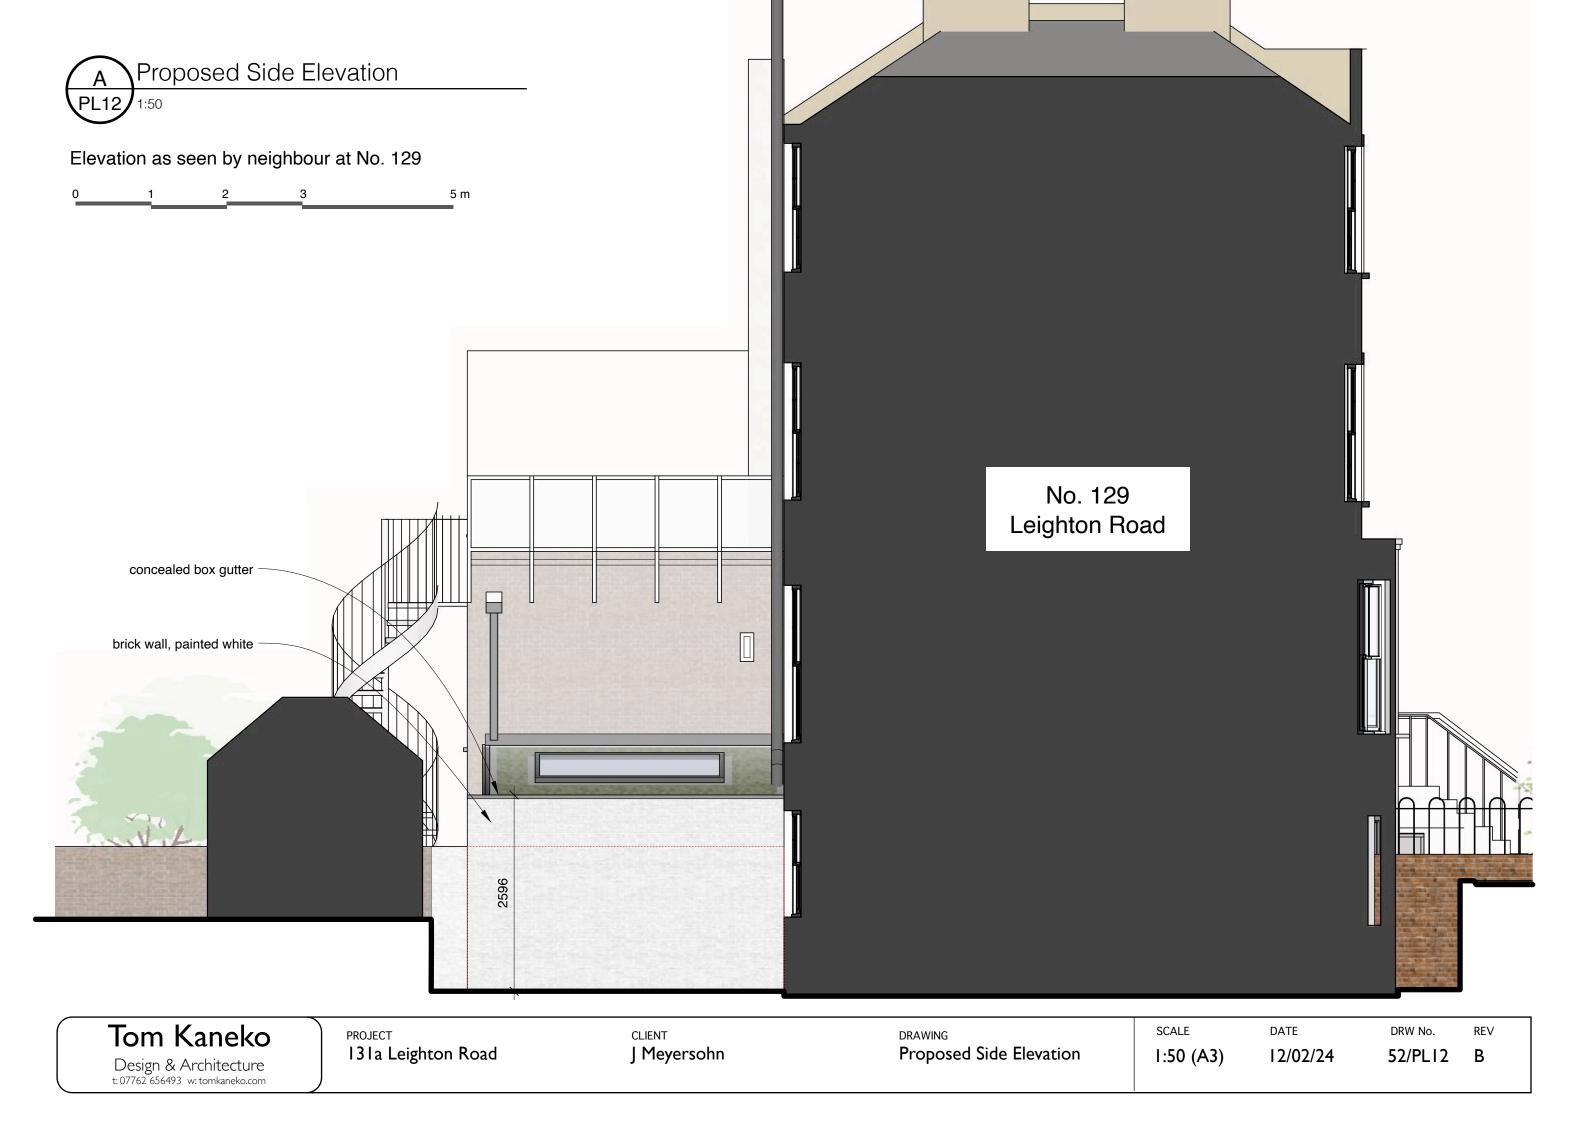

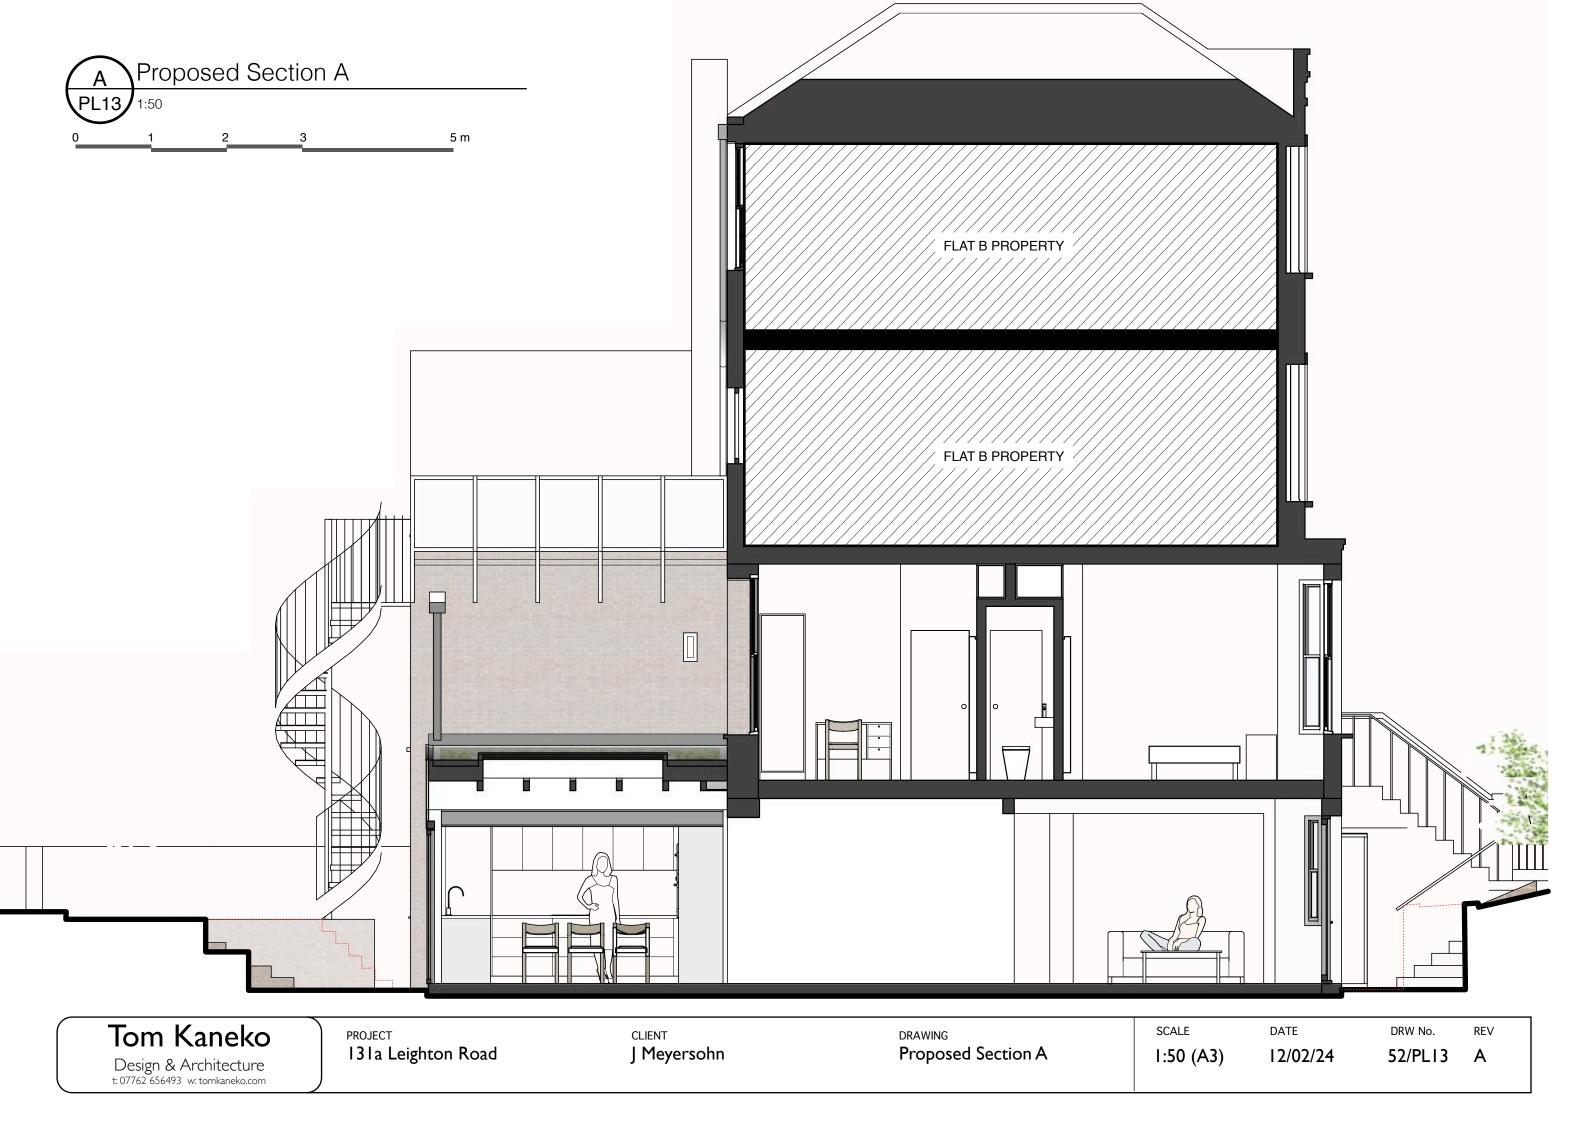

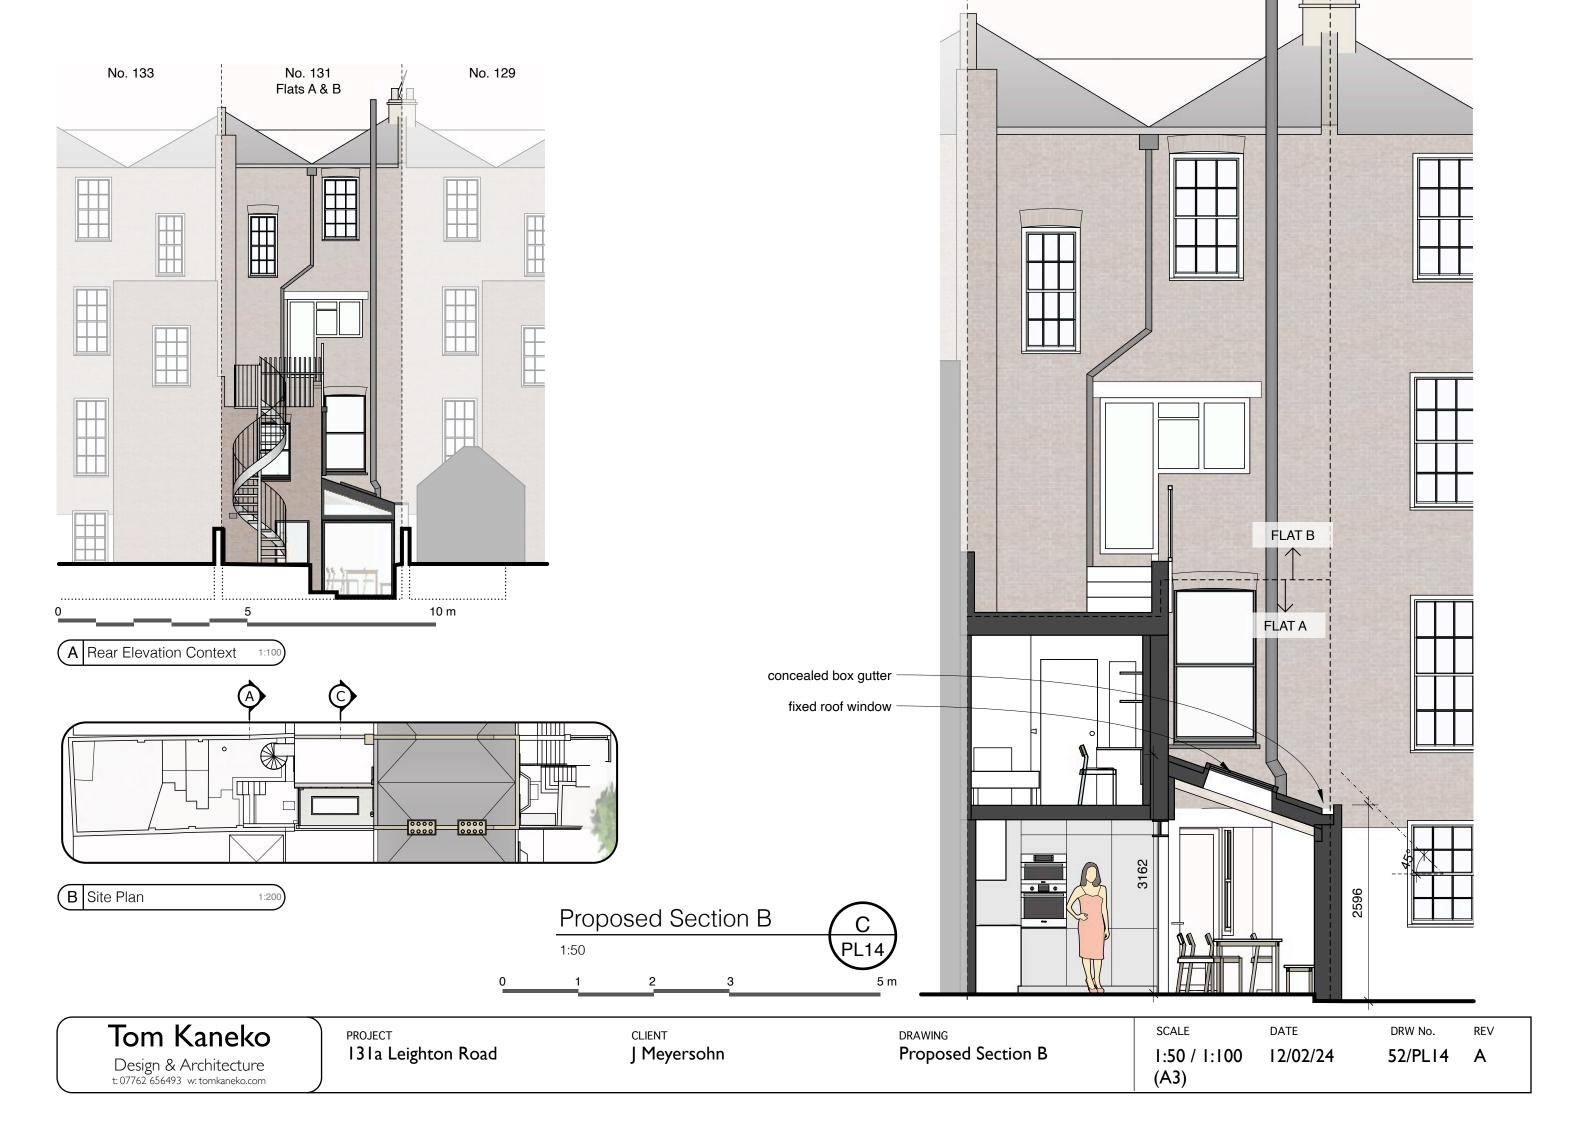



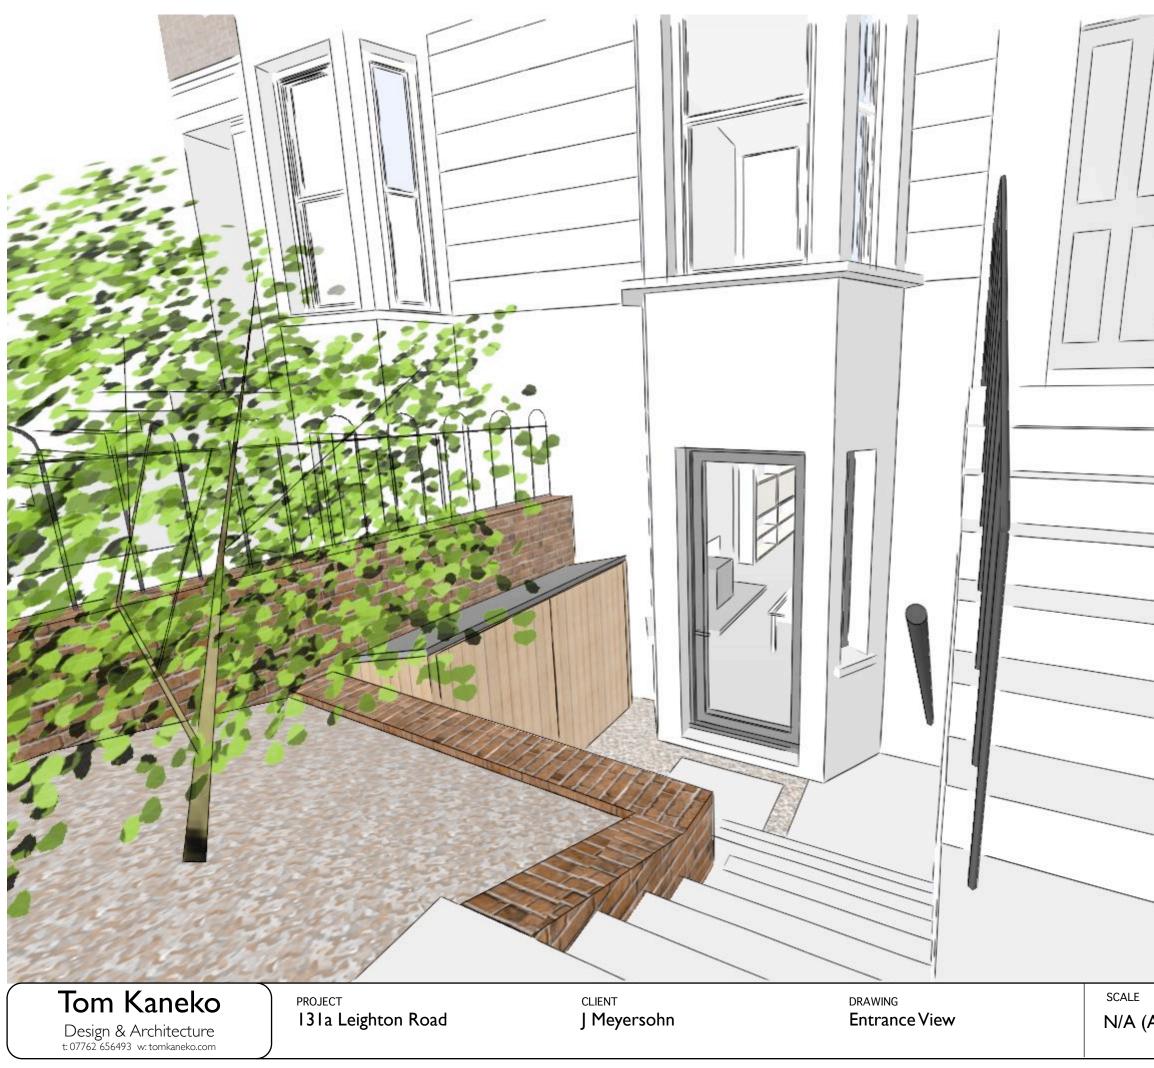

A3)	DATE 12/02/24	DRW No. 52/PL19	rev A