

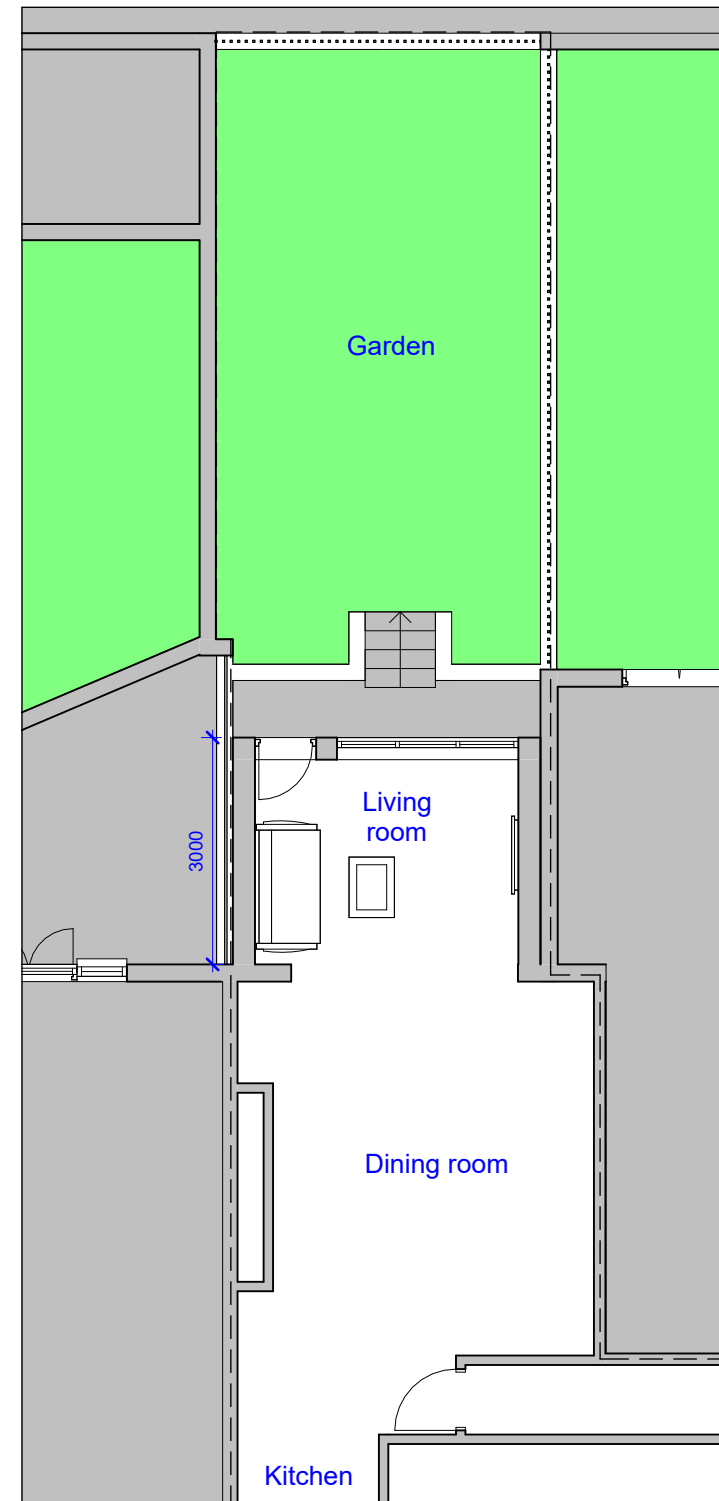



EXISTING  
GROUND FLOOR PLAN  
SCALE 1:100

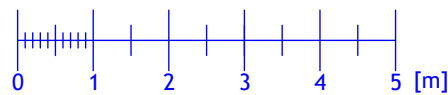



PROPOSED  
GROUND FLOOR PLAN  
SCALE 1:100

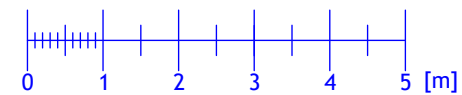


REVISION		
Rev	Notes	Date
NOTES: All dimensions are to be checked and verified on site prior to construction.		
STATUS Planning		
DRAWING TITLE Existing and proposed ground floor plan		
CLIENT Gal Maller		
PROJECT ADDRESS Flat 1, 62 Fitzjohn's Avenue, London, NW3 5LT		
SCALE 1:100 at A3	DRAWN BY AB	
DATE March 2024	CHECKED BY DD	
DRAWING NO.	62FA - 301	

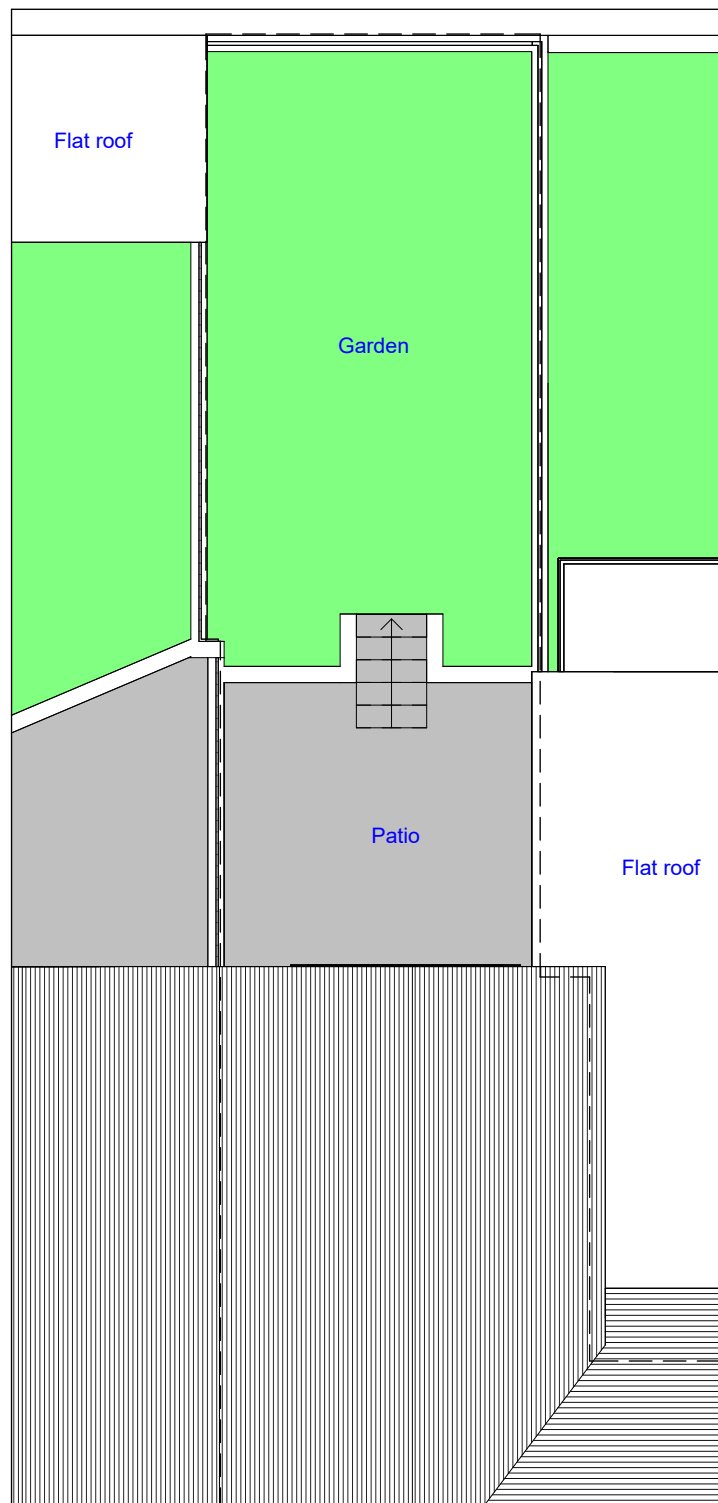

EXISTING  
ROOF PLAN  
SCALE 1:100

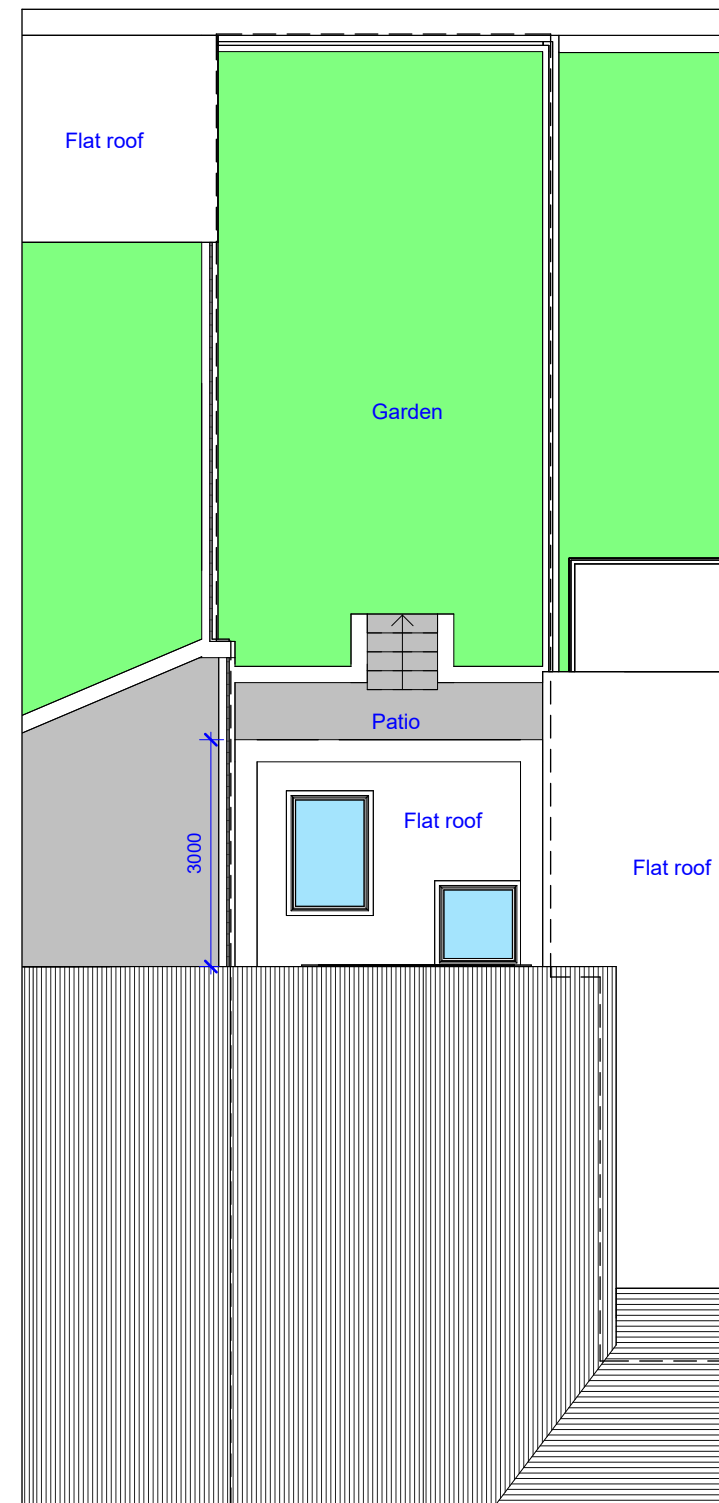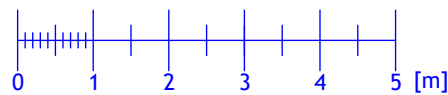


PROPOSED  
ROOF PLAN  
SCALE 1:100

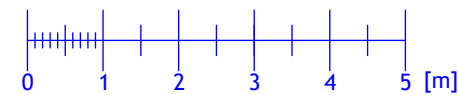


REVISION		
Rev	Notes	Date
NOTES: All dimensions are to be checked and verified on site prior to construction.		
STATUS Planning		
DRAWING TITLE Existing and proposed roof plan		
CLIENT Gal Maller		
PROJECT ADDRESS Flat 1, 62 Fitzjohn's Avenue, London, NW3 5LT		
SCALE 1:100 at A3	DRAWN BY AB	
DATE March 2024	CHECKED BY DD	
DRAWING NO.	62FA - 302	




EXISTING  
SIDE ELEVATION  
SCALE 1:100

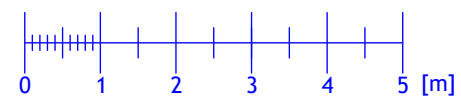

REVISION		
Rev	Notes	Date
<p>NOTES:</p> <p>All dimensions are to be checked and verified on site prior to construction.</p>		
<p><b>STATUS</b> Planning</p>		
<p><b>DRAWING TITLE</b> Existing side elevation</p>		
<p><b>CLIENT</b> Gal Maller</p>		
<p><b>PROJECT ADDRESS</b> Flat 1, 62 Fitzjohn's Avenue, London, NW3 5LT</p>		
<p><b>SCALE</b> 1:100 at A3</p>	<p><b>DRAWN BY</b> AB</p>	
<p><b>DATE</b> March 2024</p>	<p><b>CHECKED BY</b> DD</p>	
<p><b>DRAWING NO.</b></p>		<p>62FA - 303</p>

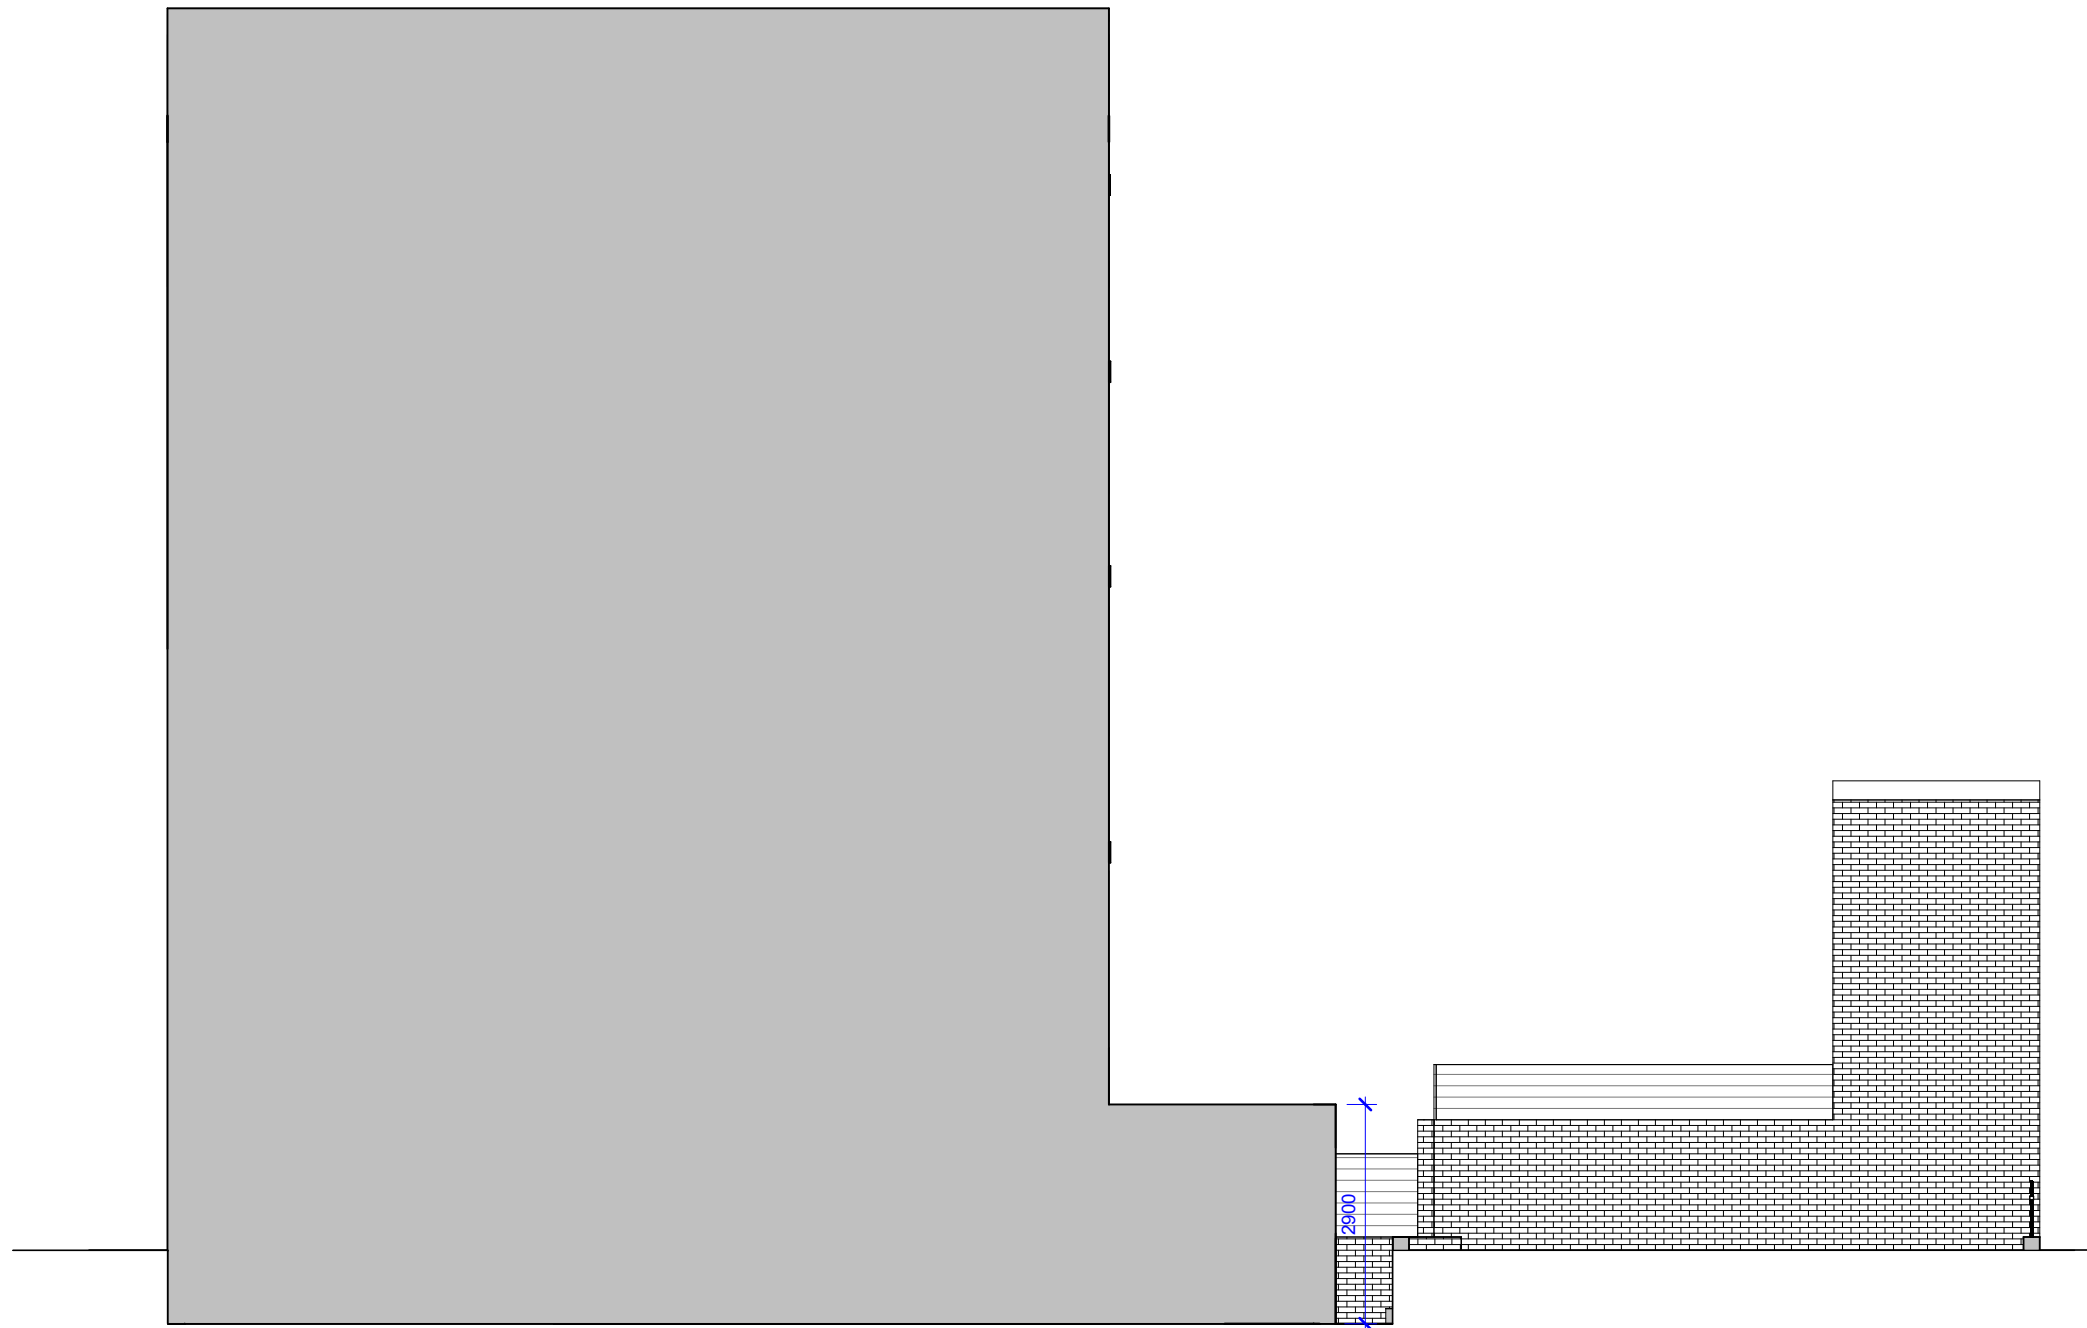


PROPOSED  
SIDE ELEVATION  
SCALE 1:100

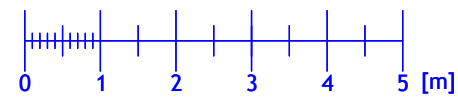


REVISION		
Rev	Notes	Date
<p>NOTES:</p> <p>All dimensions are to be checked and verified on site prior to construction.</p>		
<p><b>STATUS</b> Planning</p>		
<p><b>DRAWING TITLE</b> Proposed side elevation</p>		
<p><b>CLIENT</b> Gal Maller</p>		
<p><b>PROJECT ADDRESS</b> Flat 1, 62 Fitzjohn's Avenue, London, NW3 5LT</p>		
<p><b>SCALE</b> 1:100 at A3</p>	<p><b>DRAWN BY</b> AB</p>	
<p><b>DATE</b> March 2024</p>	<p><b>CHECKED BY</b> DD</p>	
<p><b>DRAWING NO.</b></p>		<p>62FA - 304</p>



EXISTING  
REAR ELEVATION  
SCALE 1:100

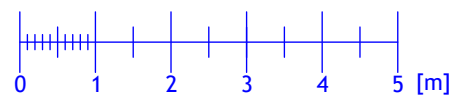

PROPOSED  
REAR ELEVATION  
SCALE 1:100

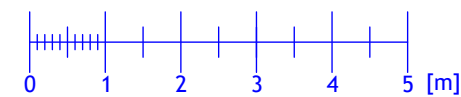

#### REVISION

Rev	Notes	Date

#### NOTES:

All dimensions are to be checked and verified on site prior to construction.

#### STATUS

Planning

#### DRAWING TITLE

Existing and proposed rear elevation

#### CLIENT

Gal Maller

#### PROJECT ADDRESS

Flat 1, 62 Fitzjohn's Avenue,  
London, NW3 5LT

#### SCALE

1:100 at A3

#### DRAWN BY

AB

#### DATE


March 2024

#### CHECKED BY


DD

#### DRAWING NO.


62FA - 305

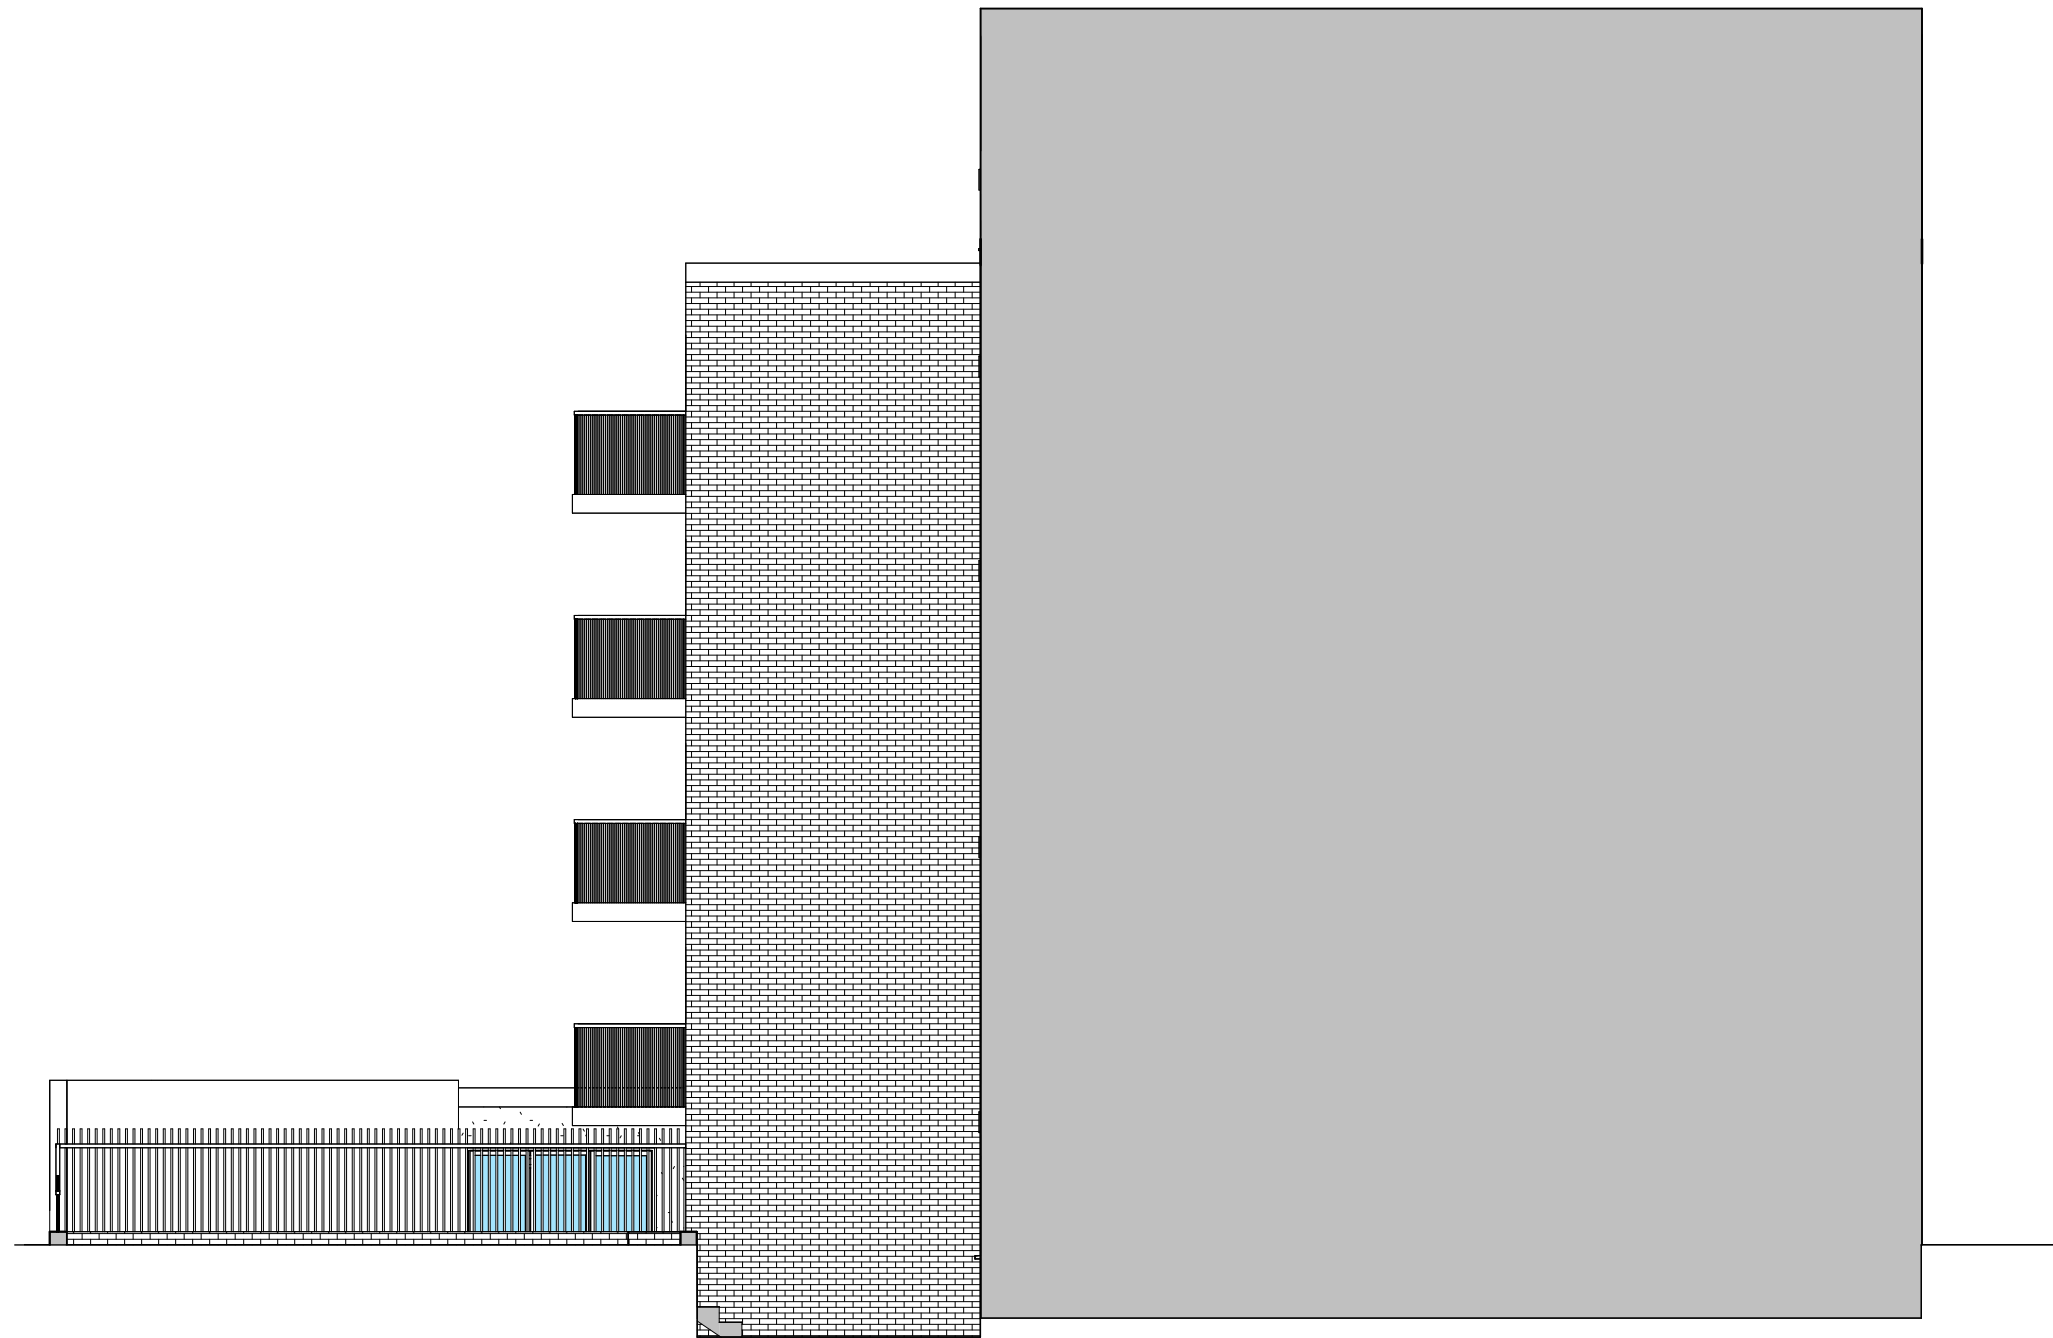


EXISTING  
SIDE ELEVATION  
SCALE 1:100

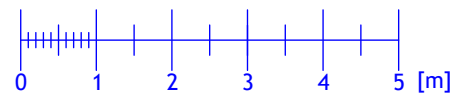

REVISION		
Rev	Notes	Date
<p>NOTES:</p> <p>All dimensions are to be checked and verified on site prior to construction.</p>		
<p><b>STATUS</b> Planning</p>		
<p><b>DRAWING TITLE</b> Existing side elevation</p>		
<p><b>CLIENT</b> Gal Maller</p>		
<p><b>PROJECT ADDRESS</b> Flat 1, 62 Fitzjohn's Avenue, London, NW3 5LT</p>		
<p><b>SCALE</b> 1:100 at A3</p>	<p><b>DRAWN BY</b> AB</p>	
<p><b>DATE</b> March 2024</p>	<p><b>CHECKED BY</b> DD</p>	
<p><b>DRAWING NO.</b></p>		<p>62FA - 306</p>

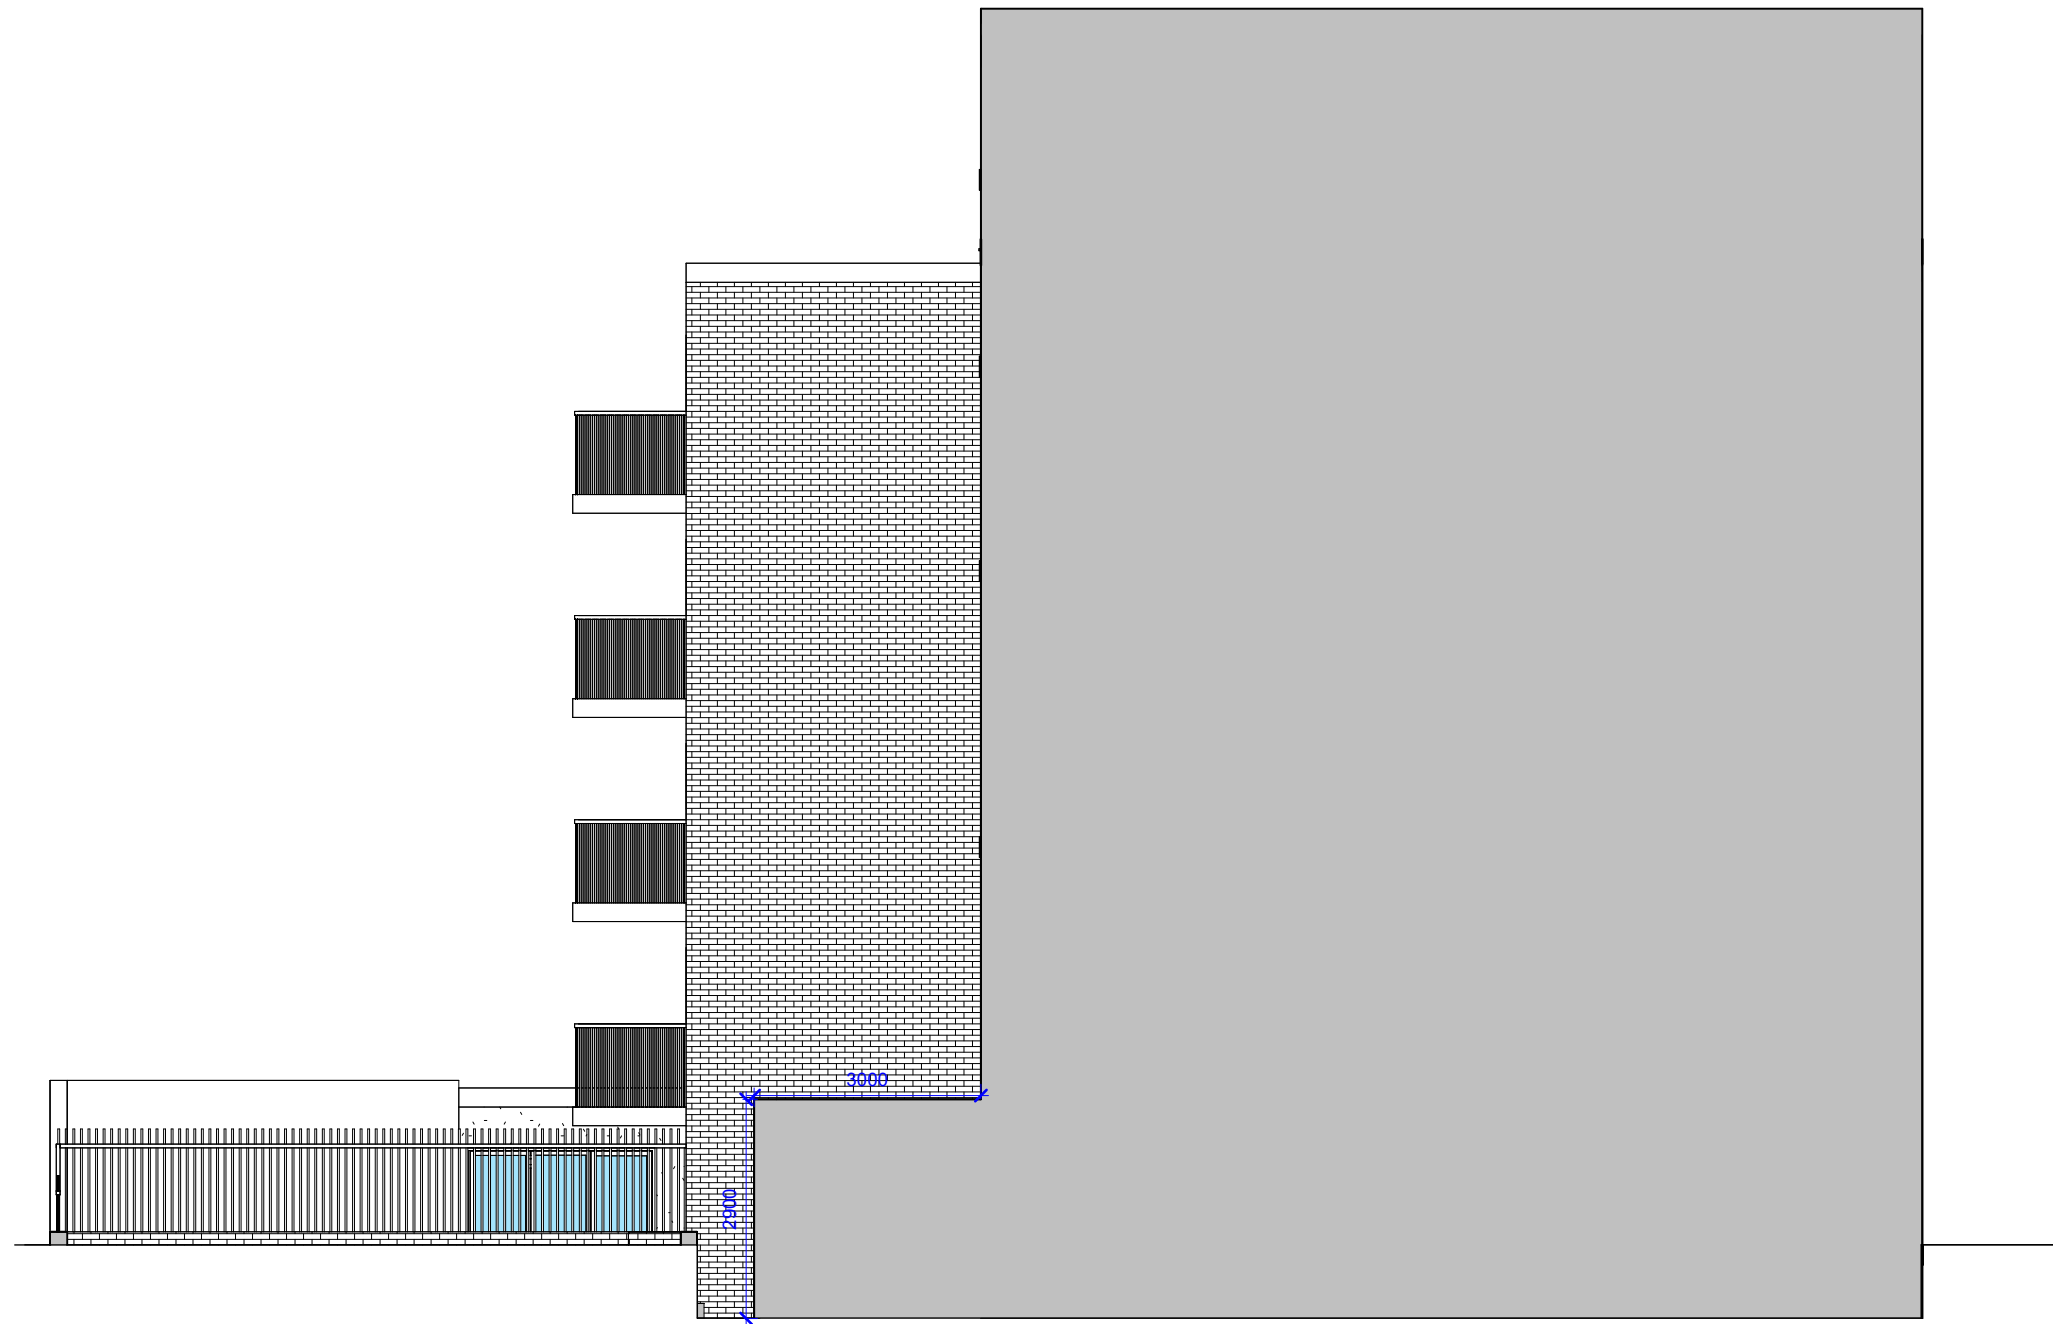

PROPOSED  
SIDE ELEVATION  
SCALE 1:100

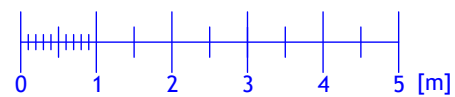

REVISION		
Rev	Notes	Date
<p>NOTES:</p> <p>All dimensions are to be checked and verified on site prior to construction.</p>		
<p><b>STATUS</b> Planning</p>		
<p><b>DRAWING TITLE</b> Proposed side elevation</p>		
<p><b>CLIENT</b> Gal Maller</p>		
<p><b>PROJECT ADDRESS</b> Flat 1, 62 Fitzjohn's Avenue, London, NW3 5LT</p>		
<p><b>SCALE</b> 1:100 at A3</p>	<p><b>DRAWN BY</b> AB</p>	
<p><b>DATE</b> March 2024</p>	<p><b>CHECKED BY</b> DD</p>	
<p><b>DRAWING NO.</b></p>		<p>62FA - 307</p>



Existing rear view





Proposed rear view



REVISION		
Rev	Notes	Date
<p>NOTES:</p> <p>All dimensions are to be checked and verified on site prior to construction.</p>		
<p><b>STATUS</b> Planning</p>		
<p><b>DRAWING TITLE</b> Existing and proposed rear view</p>		
<p><b>CLIENT</b> Gal Maller</p>		
<p><b>PROJECT ADDRESS</b> Flat 1, 62 Fitzjohn's Avenue, London, NW3 5LT</p>		
<p><b>SCALE</b> Not to scale at A3</p>		<p><b>DRAWN BY</b> AB</p>
<p><b>DATE</b> March 2024</p>		<p><b>CHECKED BY</b> DD</p>
<p><b>DRAWING NO.</b></p>		<p>62FA - 308</p>



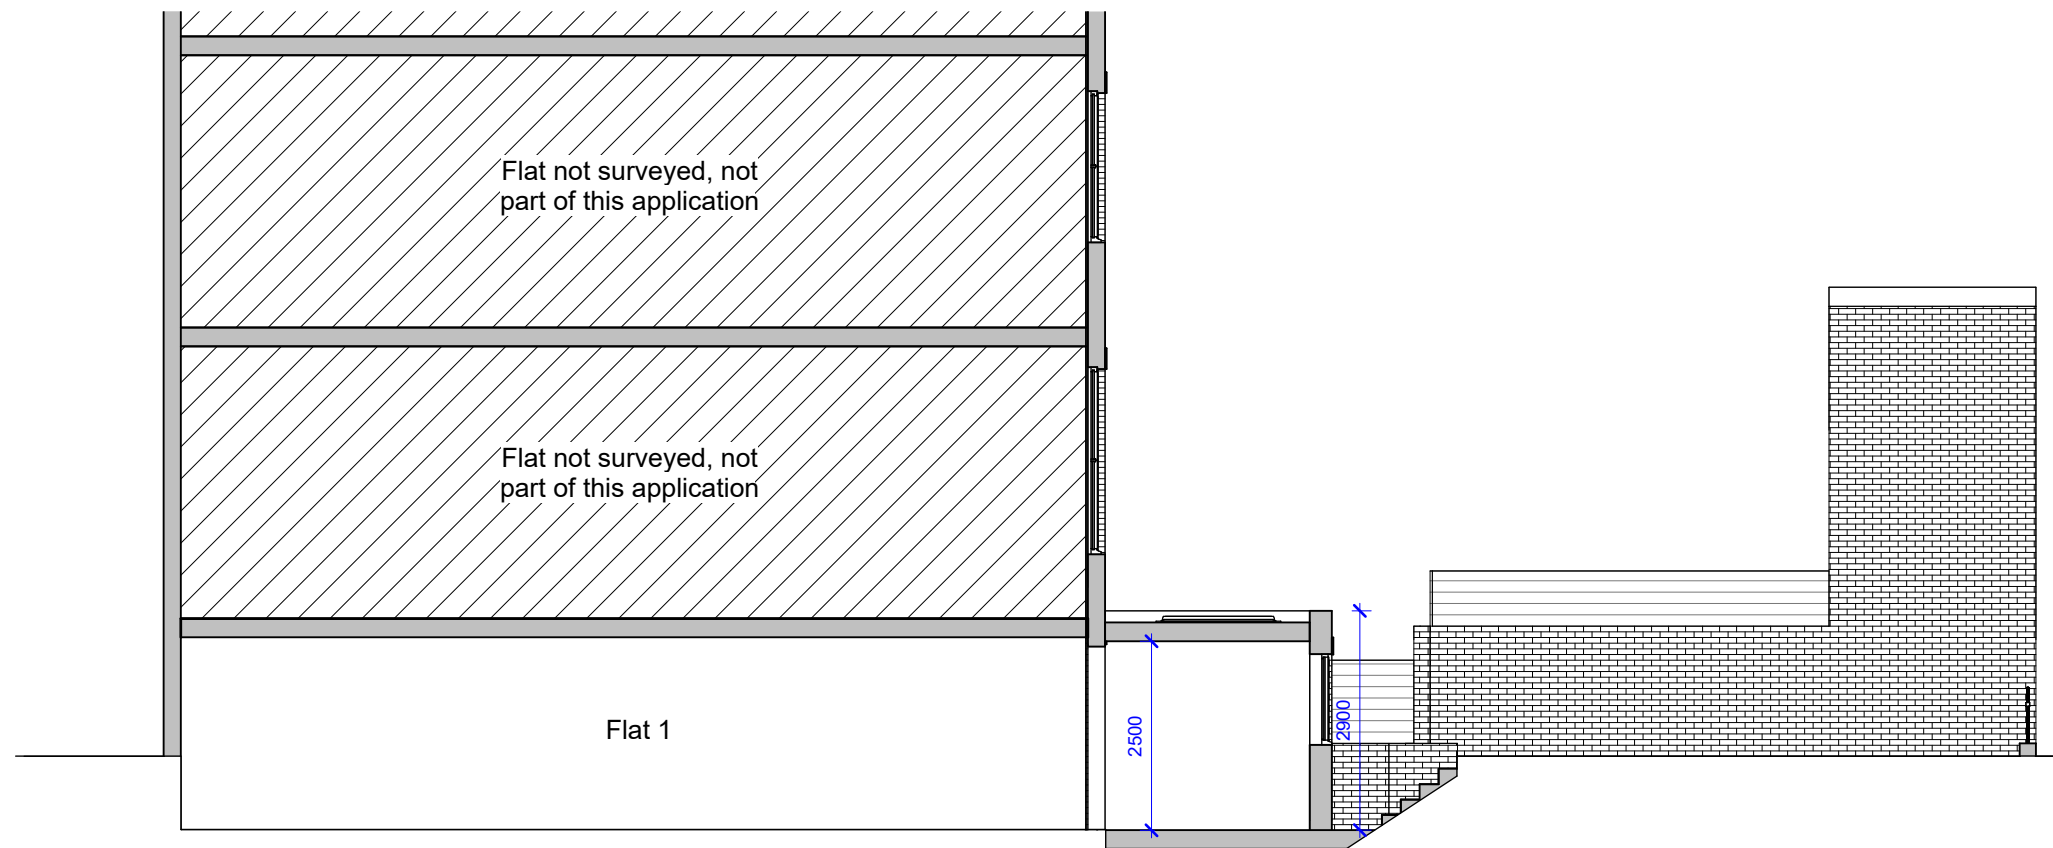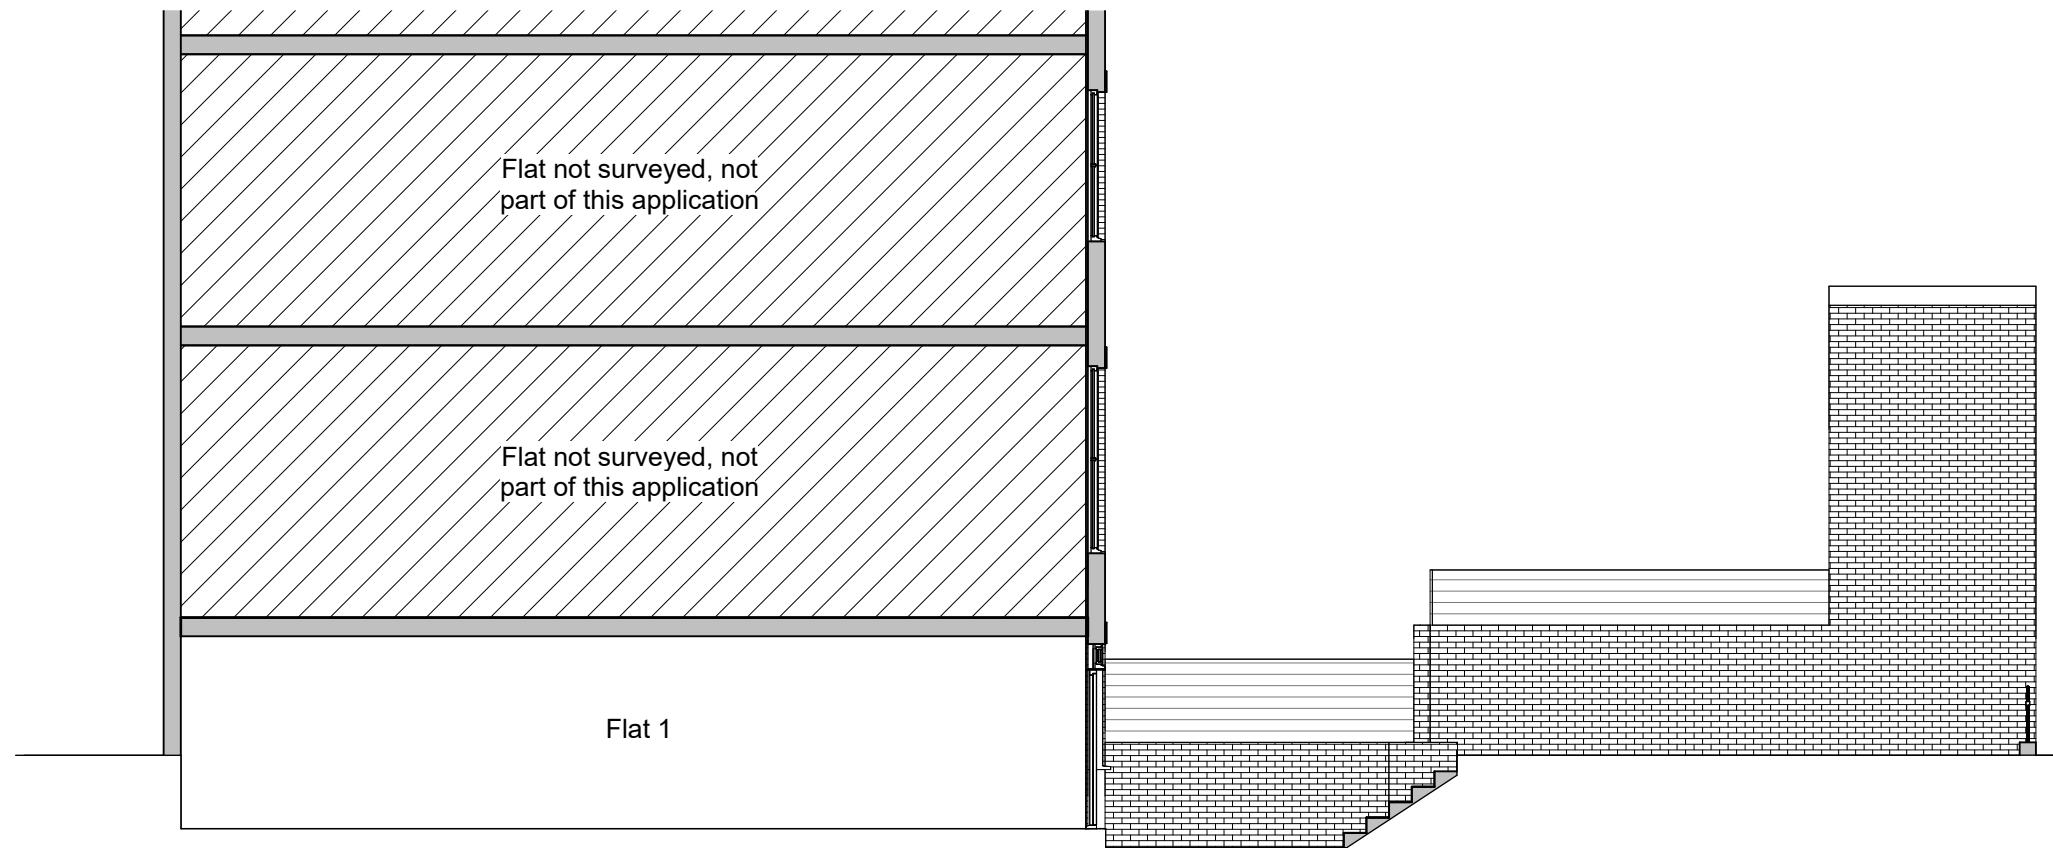

REVISION		
Rev	Notes	Date
NOTES: All dimensions are to be checked and verified on site prior to construction.		
STATUS Planning		
DRAWING TITLE Existing and proposed section		
CLIENT Gal Maller		
PROJECT ADDRESS Flat 1, 62 Fitzjohn's Avenue, London, NW3 5LT		
SCALE 1:100 at A3	DRAWN BY AB	
DATE March 2024	CHECKED BY DD	
DRAWING NO.	62FA - 309	