


1 Proposed Front Elevation (Partial)  
Scale: 1:50

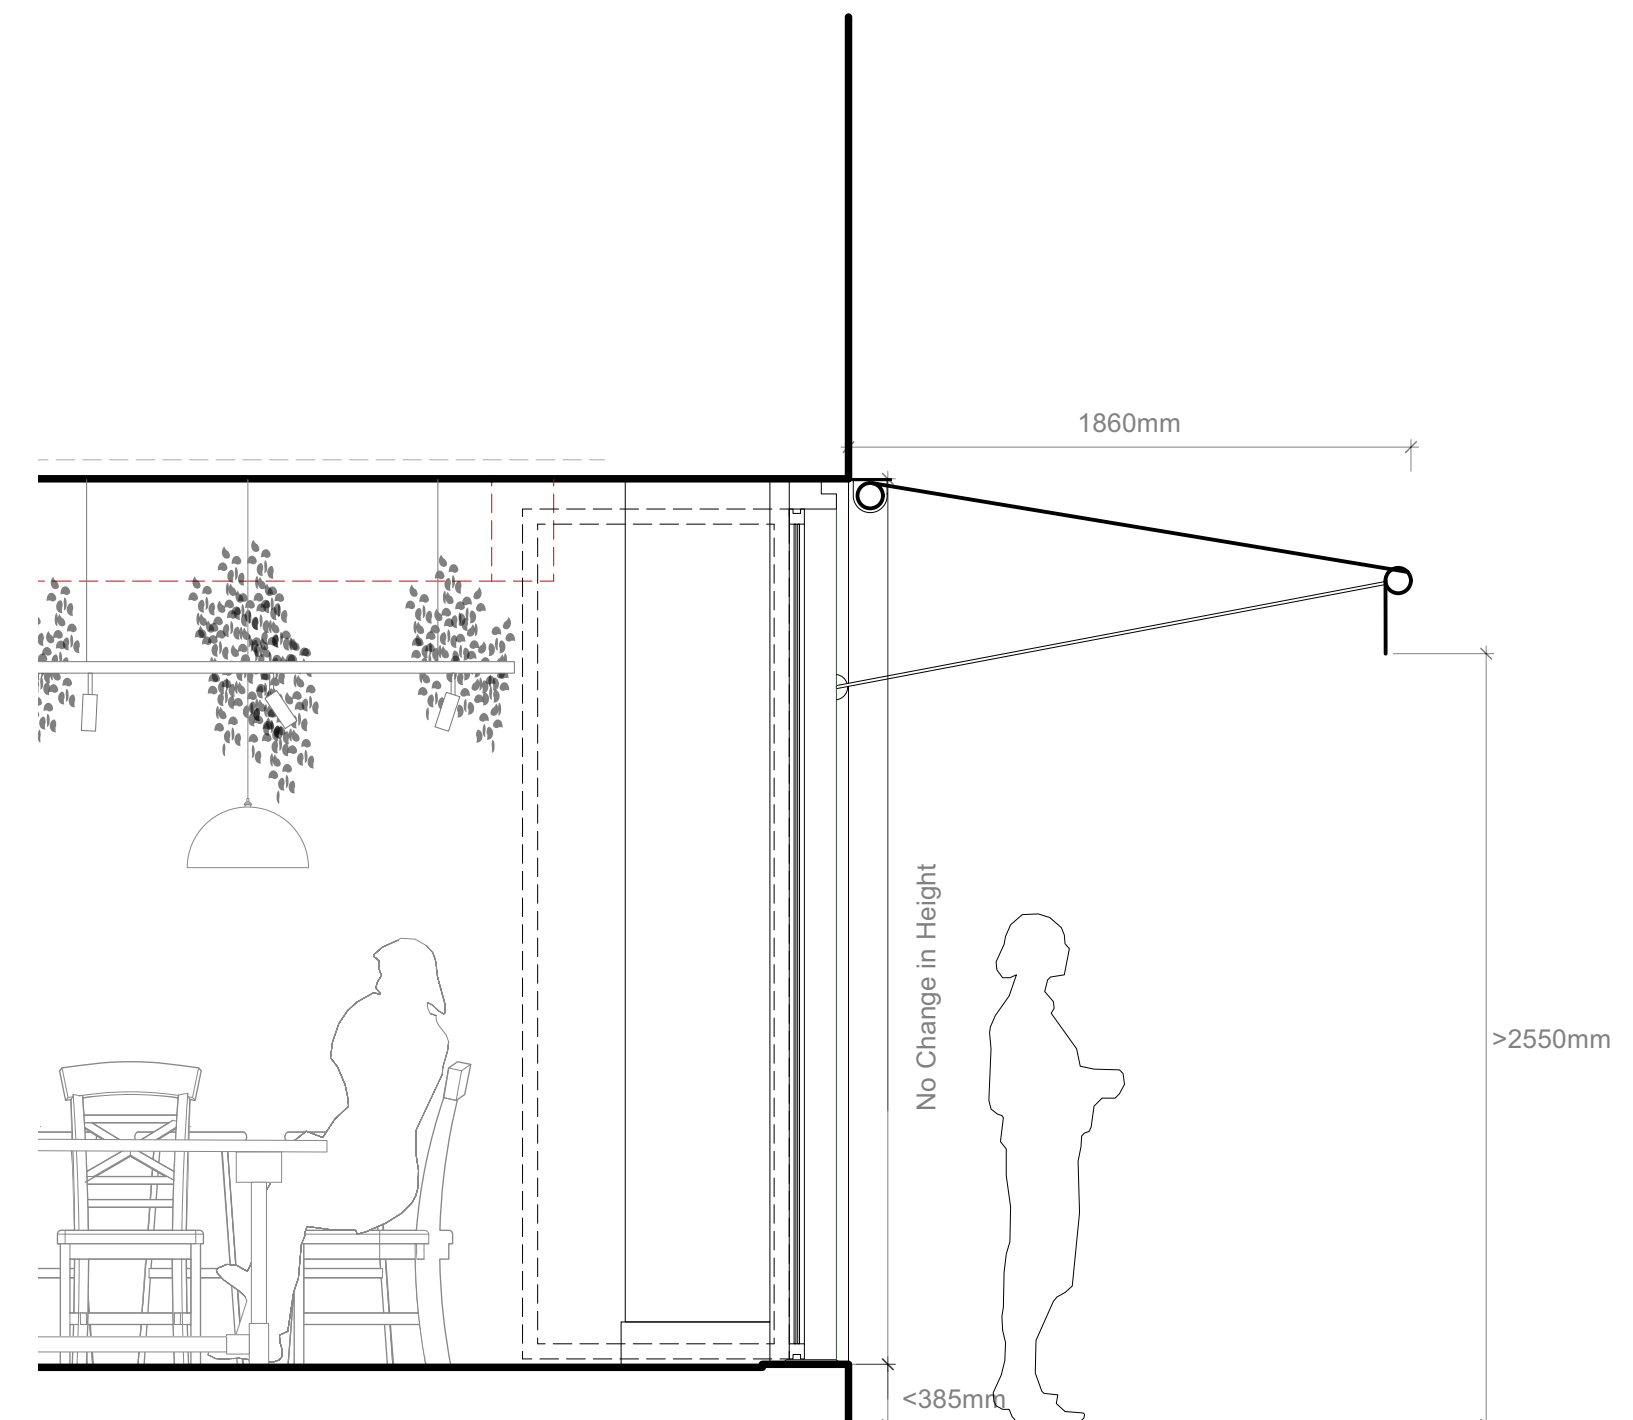

3 Proposed Shopfront Section A-A  
Scale: 1:25

MATERIAL EXAMPLES:


PPC Aluminium Bifolding Doors  
To Shopfront Finished Polyester  
Powder Coated - Ral 1024.

RAL 1024  
OCHRE YELLOW

Pigmented Concrete Relief  
Panelling To Entrance

Overhanging Awnings With  
Tenant Logo / Design.

Fabric Colour: RKS-170  
Admiral Blue

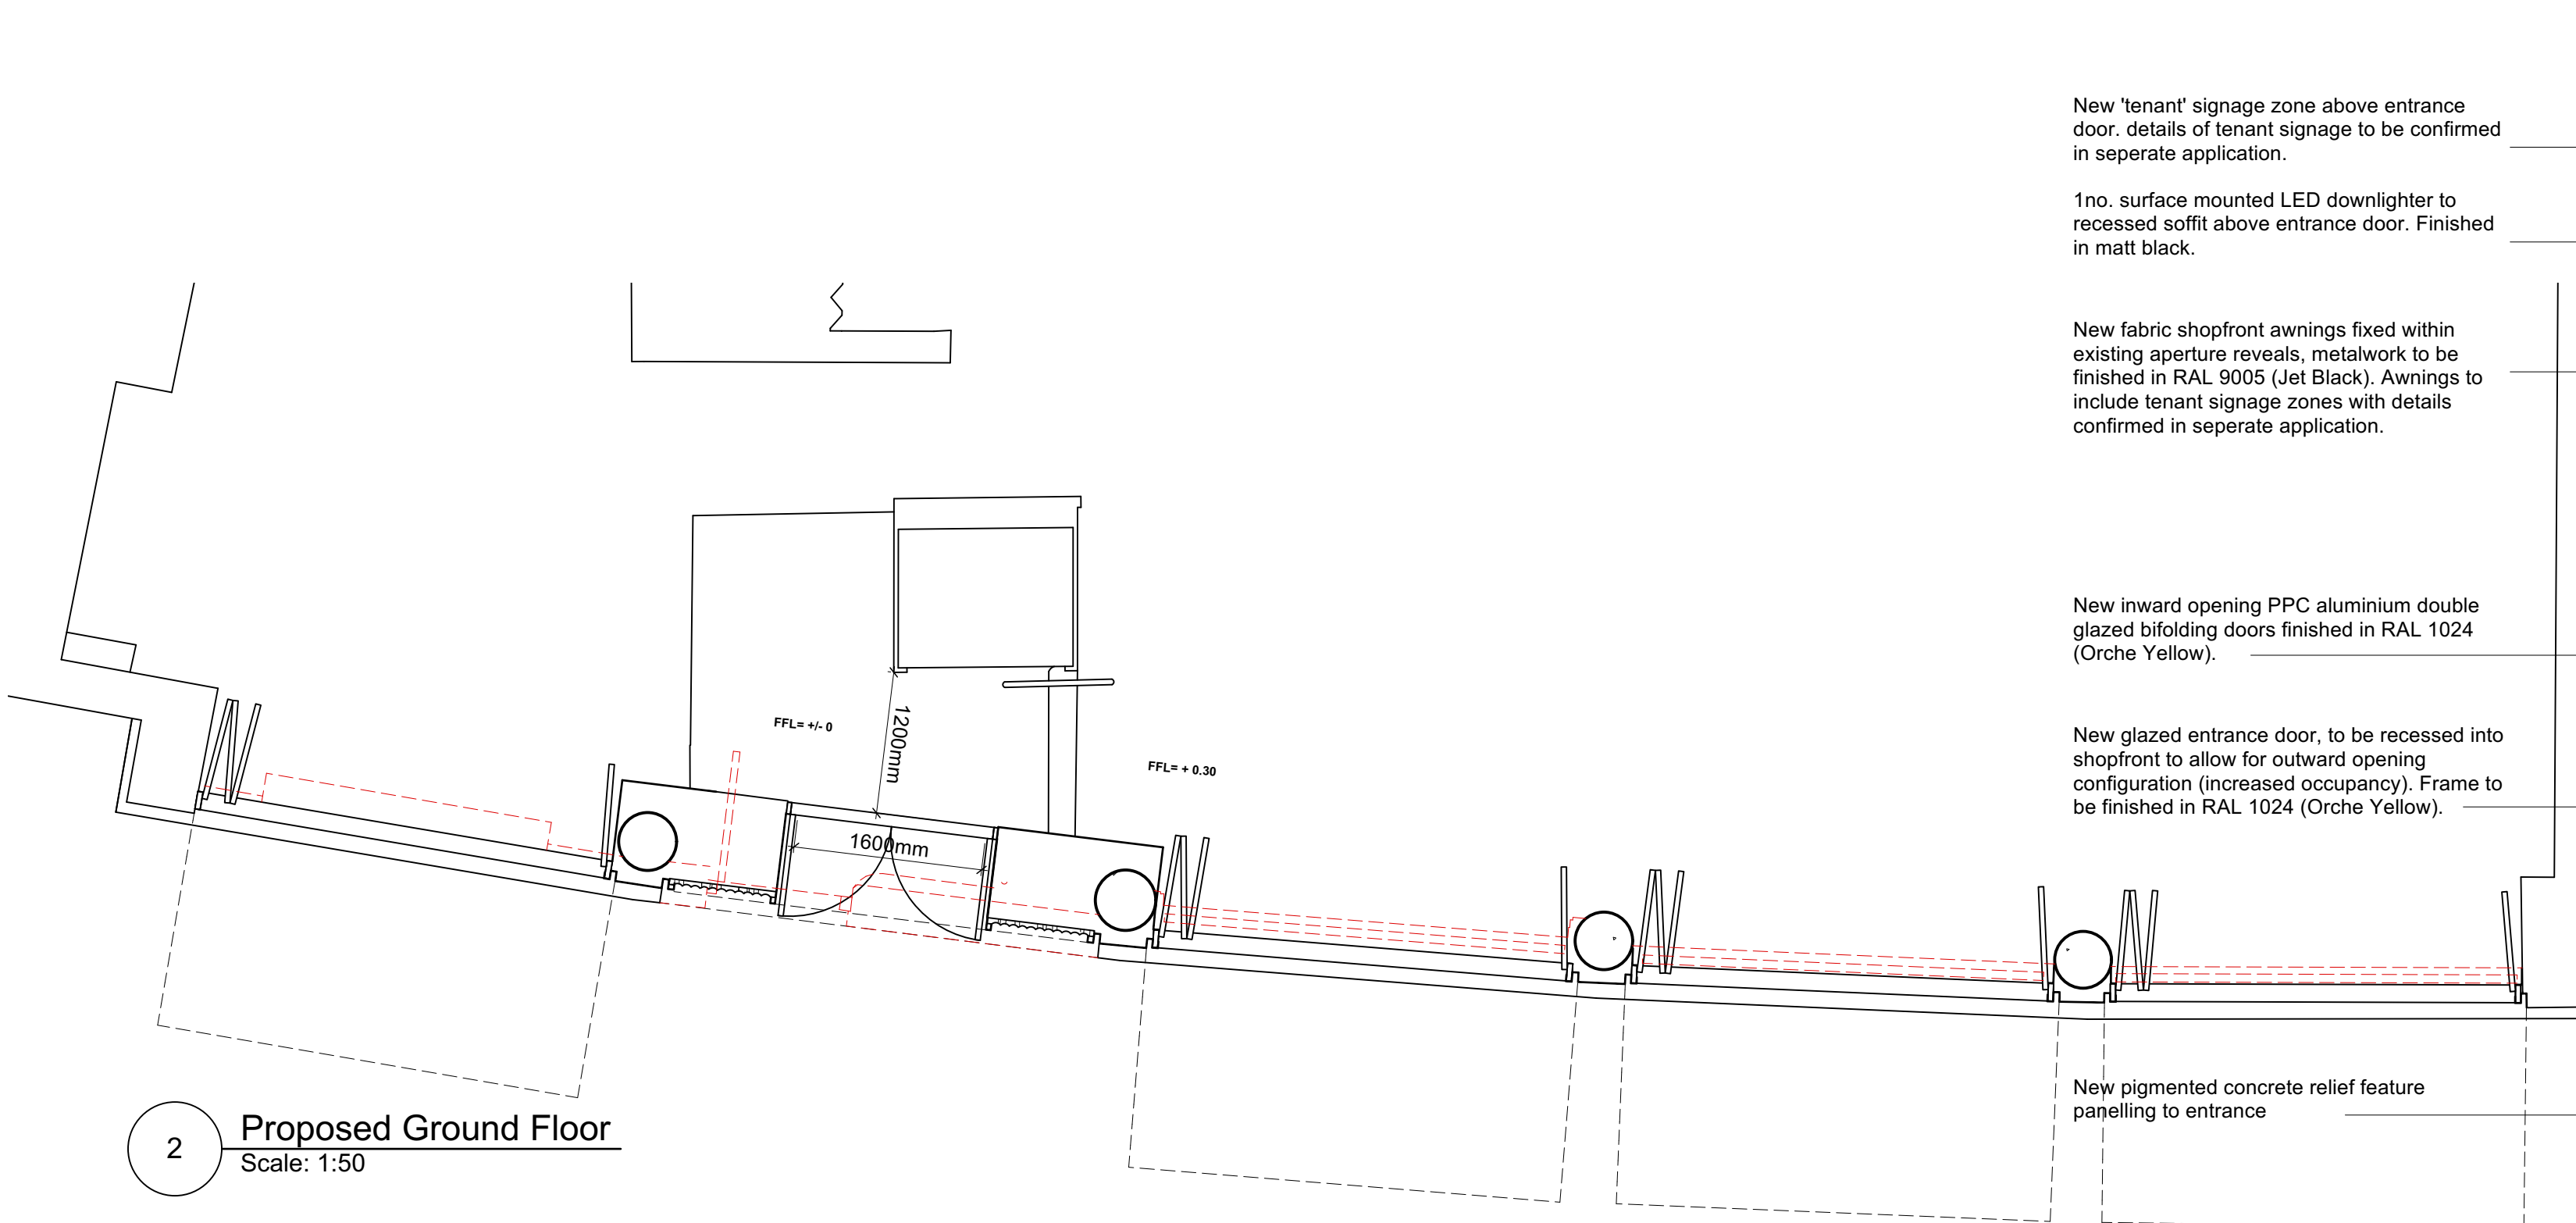

2 Proposed Ground Floor  
Scale: 1:50

New 'tenant' signage zone above entrance  
door. details of tenant signage to be confirmed  
in separate application.

1no. surface mounted LED downlighter to  
recessed soffit above entrance door. Finished  
in matt black.



New fabric shopfront awnings fixed within  
existing aperture reveals. metalwork to be  
finished in RAL 9005 (Jet Black). Awnings to  
include tenant signage zones with details  
confirmed in separate application.

New inward opening PPC aluminium double  
glazed bifolding doors finished in RAL 1024  
(Orche Yellow).


New glazed entrance door, to be recessed into  
shopfront to allow for outward opening  
configuration (increased occupancy). Frame to  
be finished in RAL 1024 (Orche Yellow).

New pigmented concrete relief feature  
panelling to entrance

Existing stall riser to be retained, cleaned and  
made good where required.

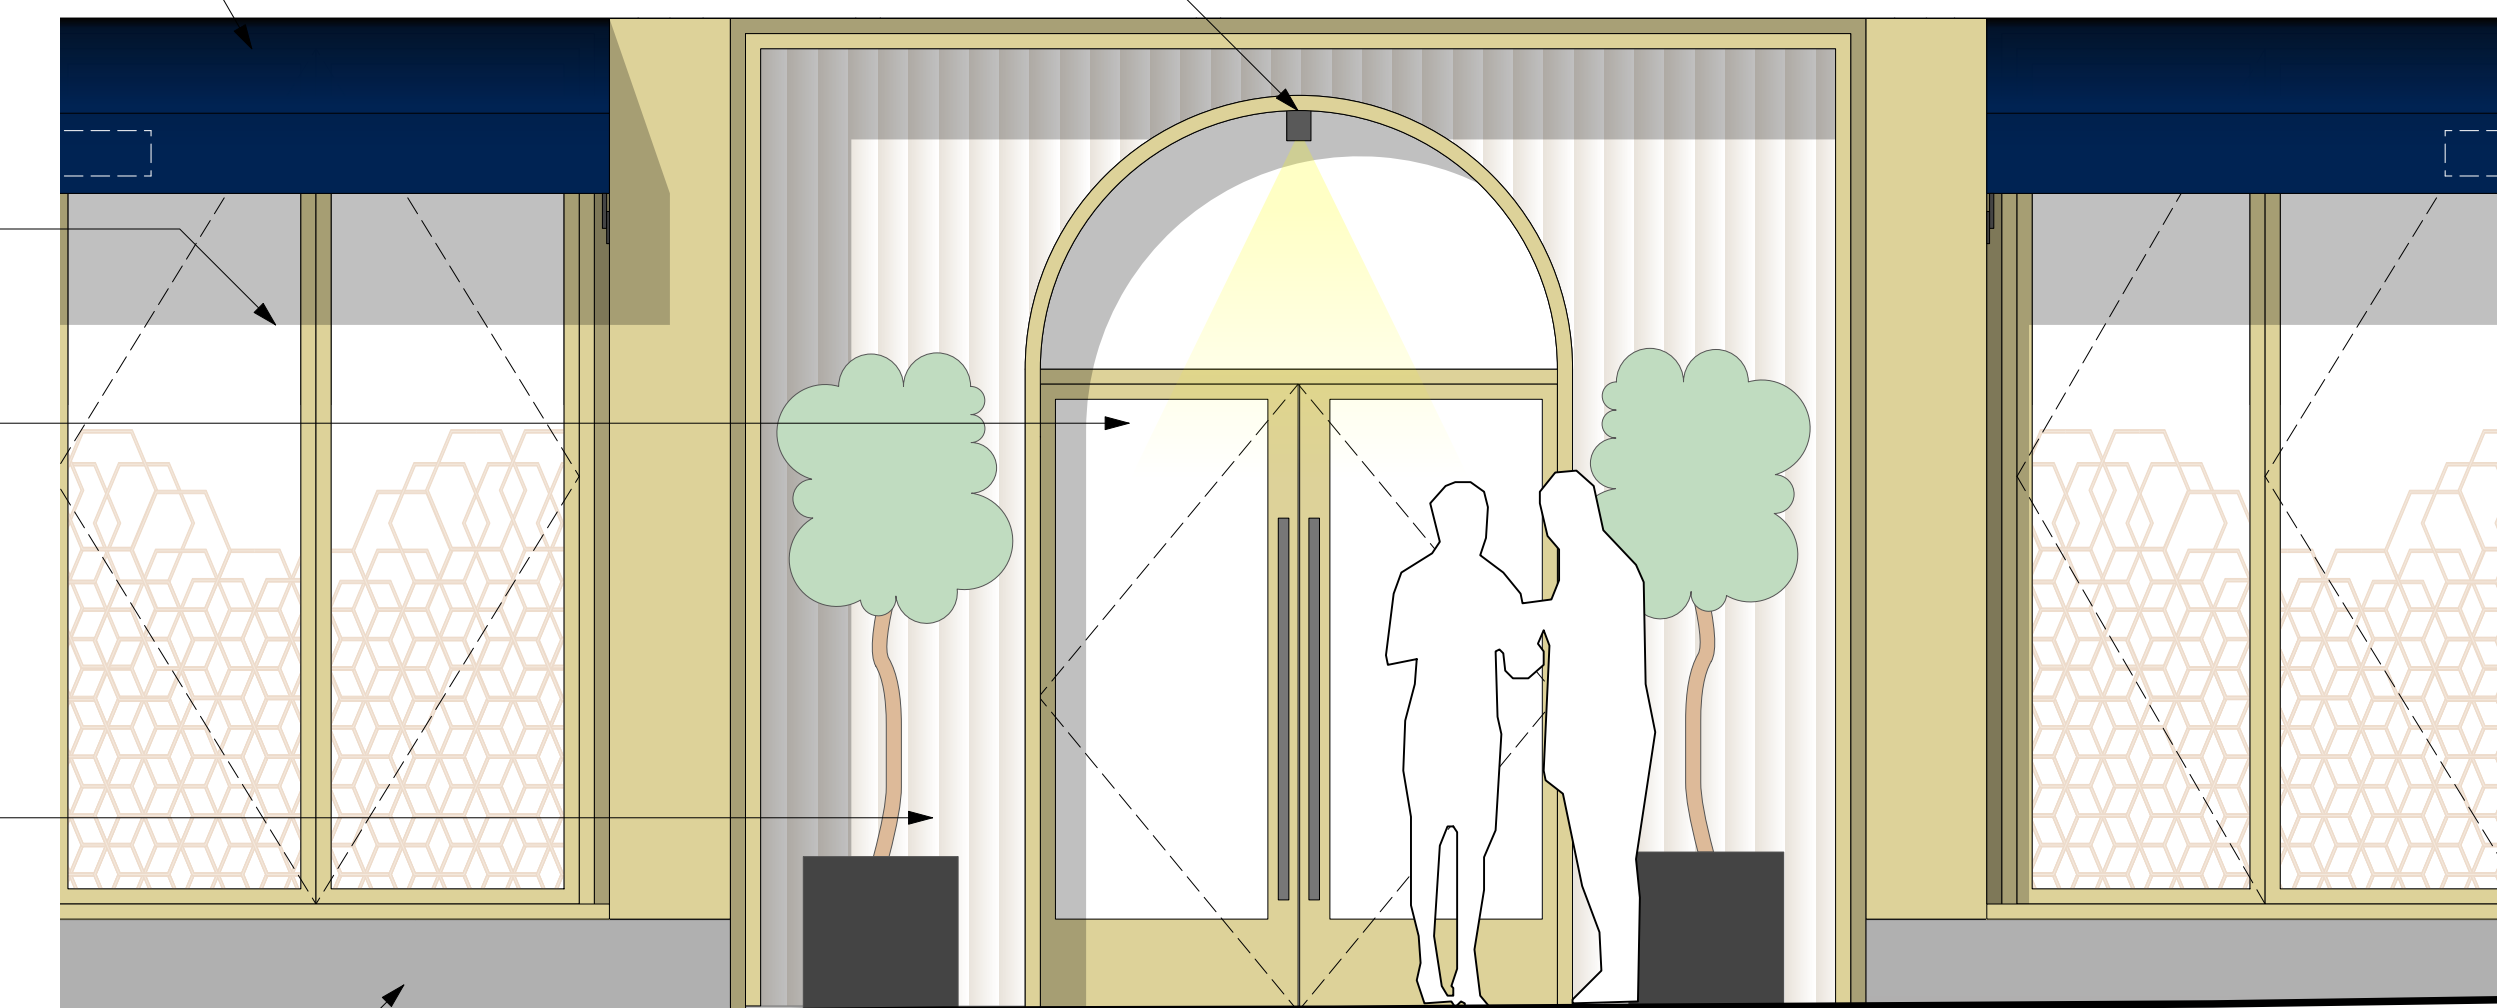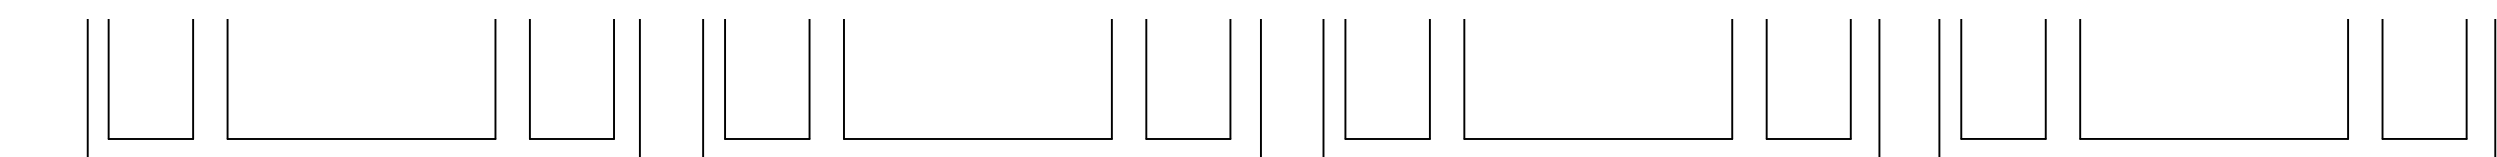

4 Proposed Entrance Elevation  
Scale: 1:25

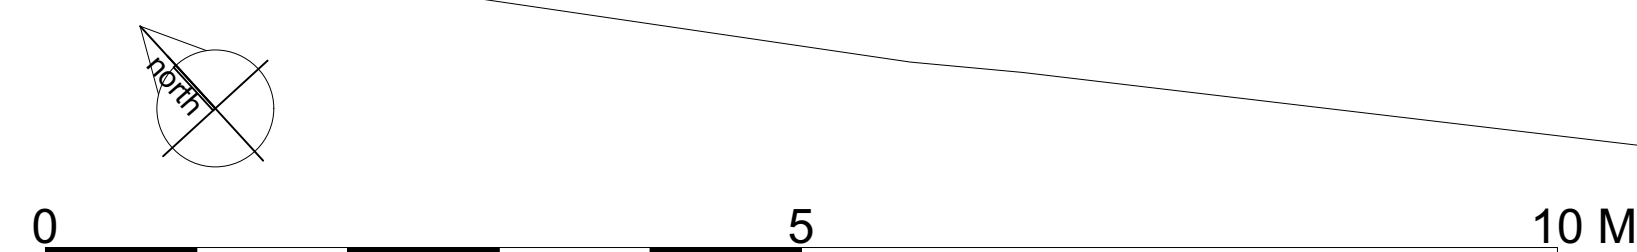

SCALE BAR  
Revisions and Notes  
1 Planning Issue  
2 Planning Comments

22/11/2023  
28/02/2024

58 Southampton Row, Bloomsbury, London, WC1B 4AR

SEAM Architects, 145 The High Street, Sevenoaks, Kent. TN13 1XJ Tel: 0203 637 8996

SEAM ARCHITECTS

PLANNING ISSUE

size ISO A1	scale 1:50/25	no 101	title Proposed Drawings
date 28/2/24	Revision P 2	file ref A4580	client Colliers